



NORTH
WAKIL AHMAD

20.40

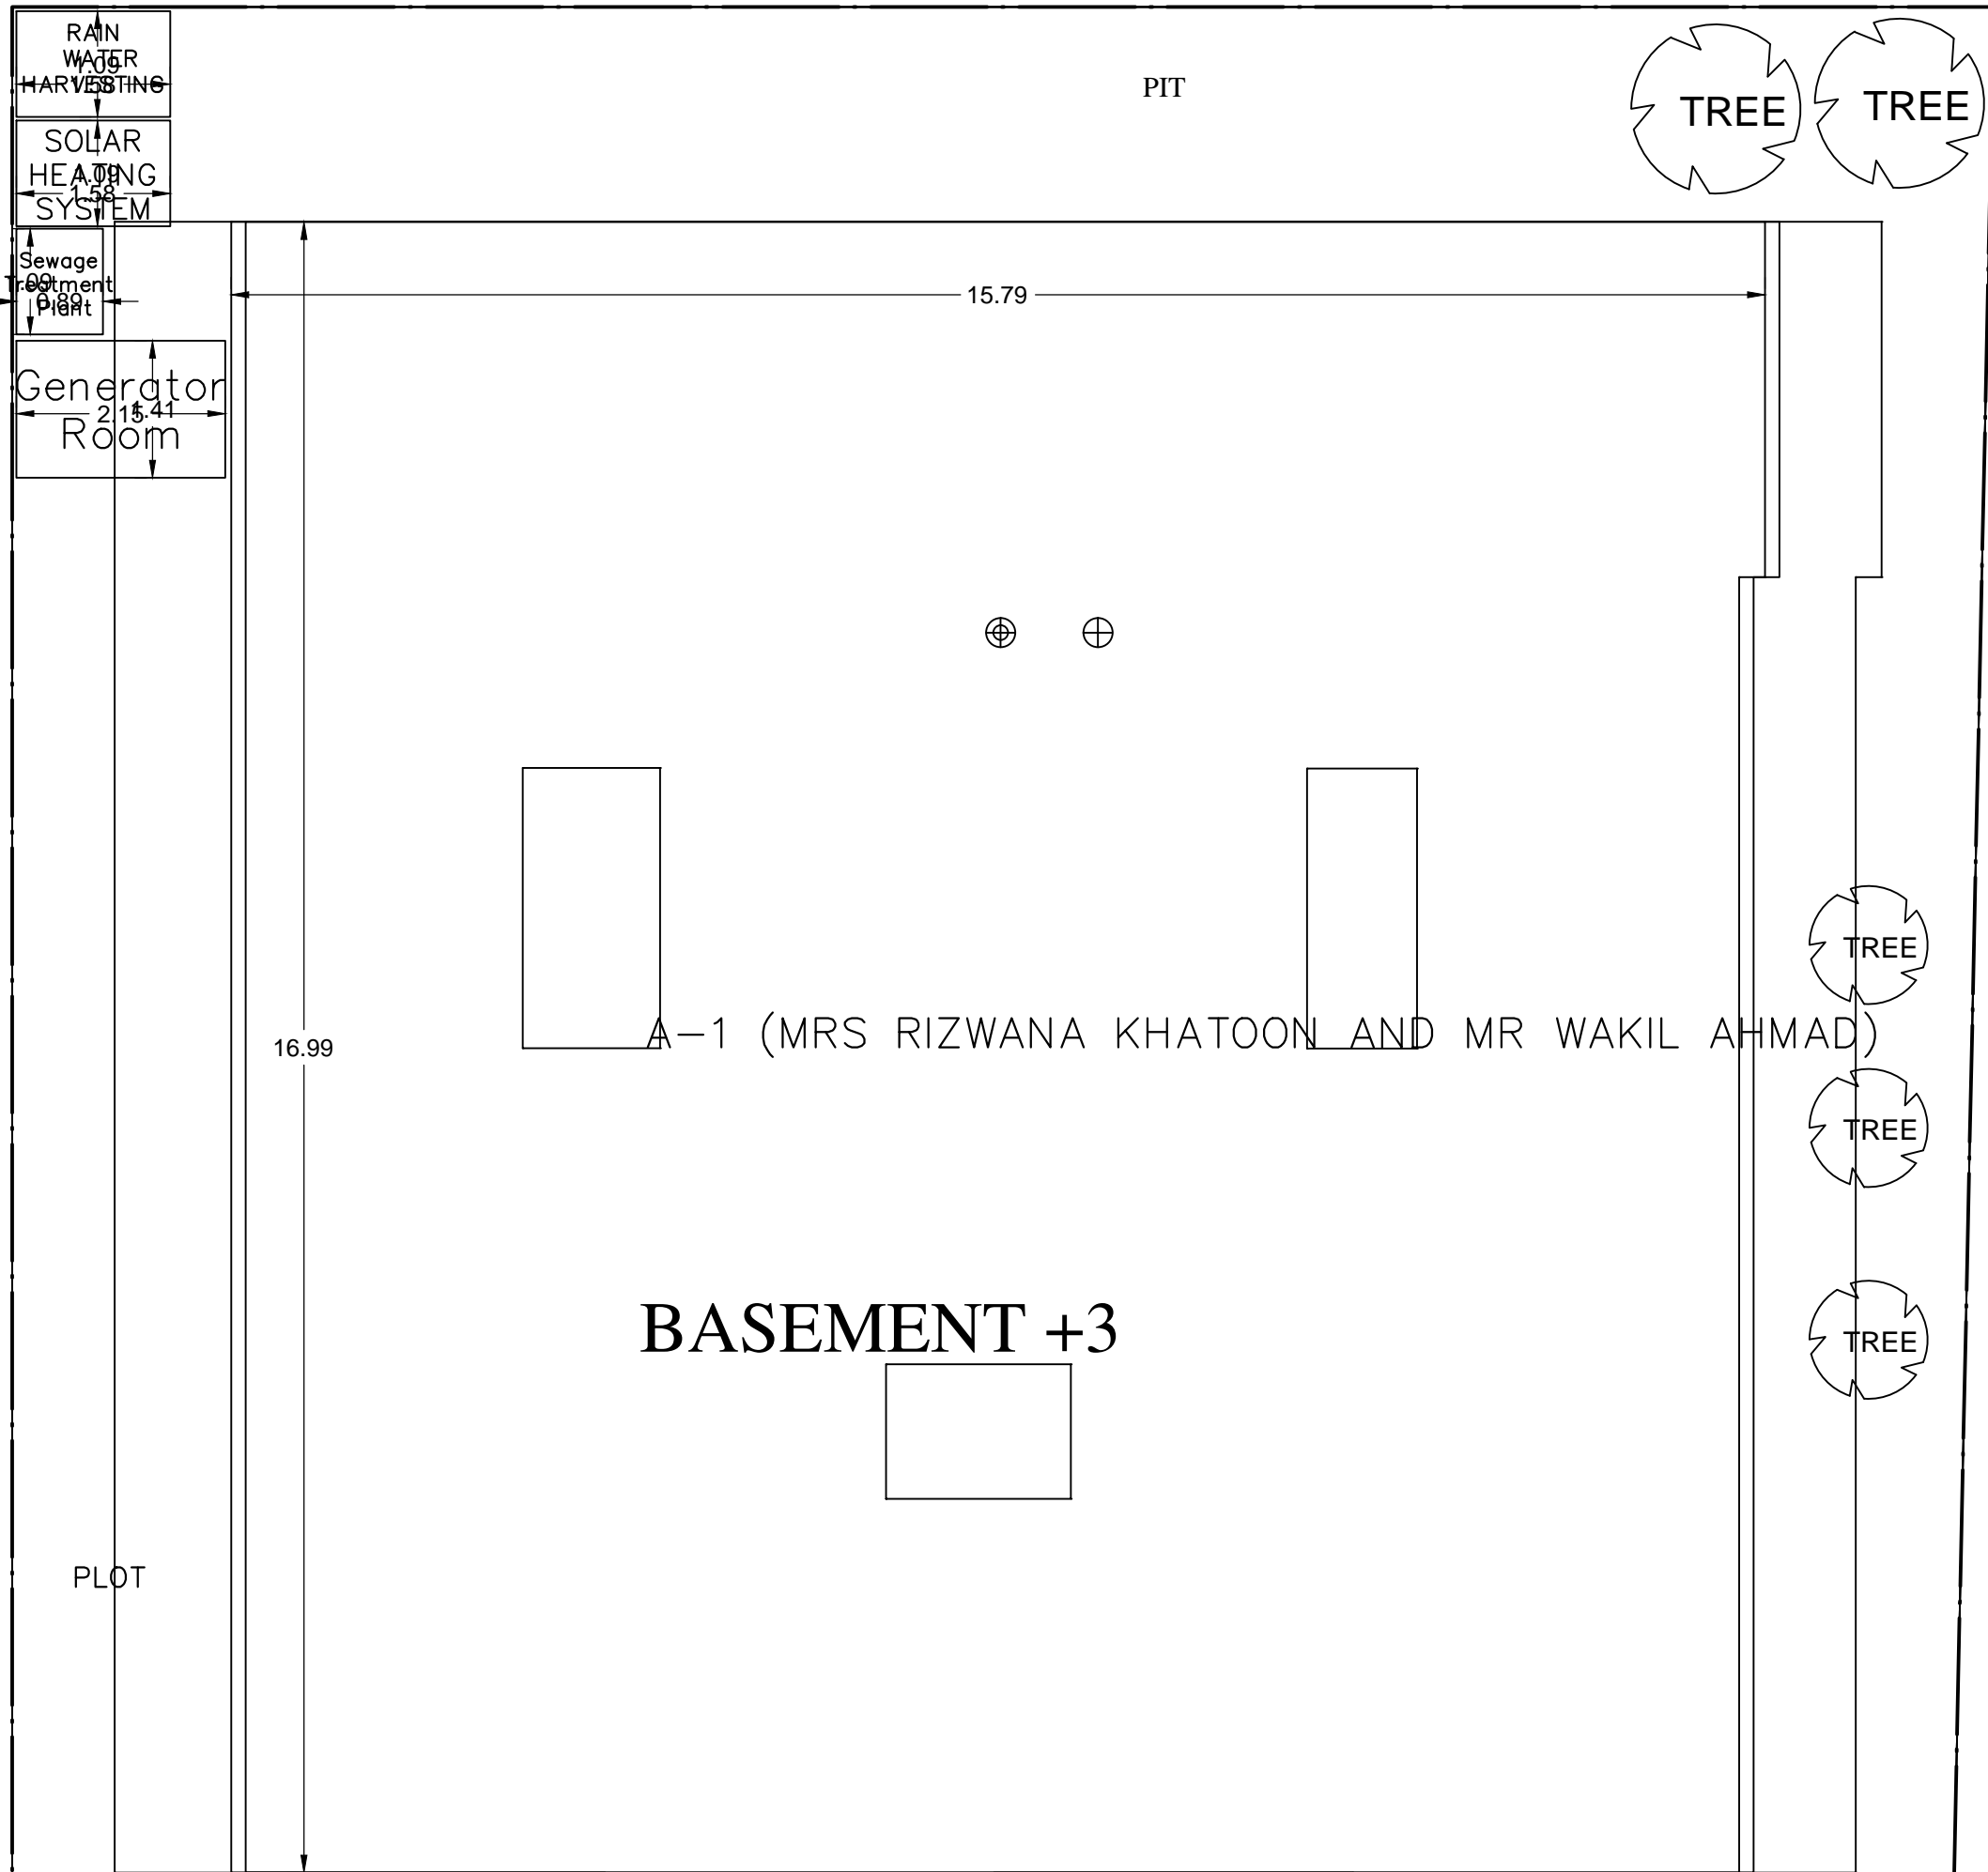

WEST
E. LAKRA
24.61

1.52 WIDE COMMON PASSAGE & G. RAHMAN
EAST
25.27 mt.

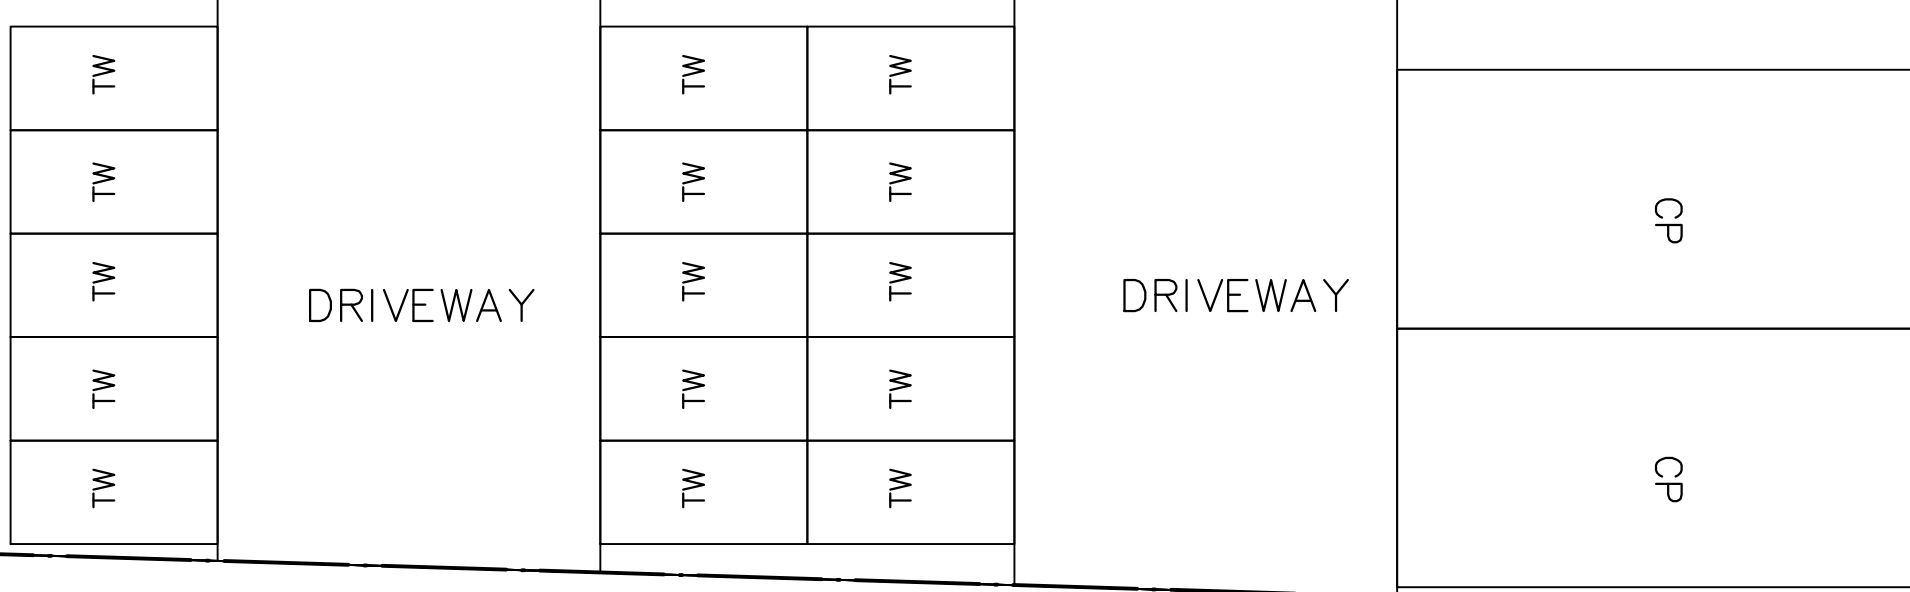

19.87 mt.

6.70 WIDE MAIN ROAD Access Road
SOUTH

SITE PLAN

