
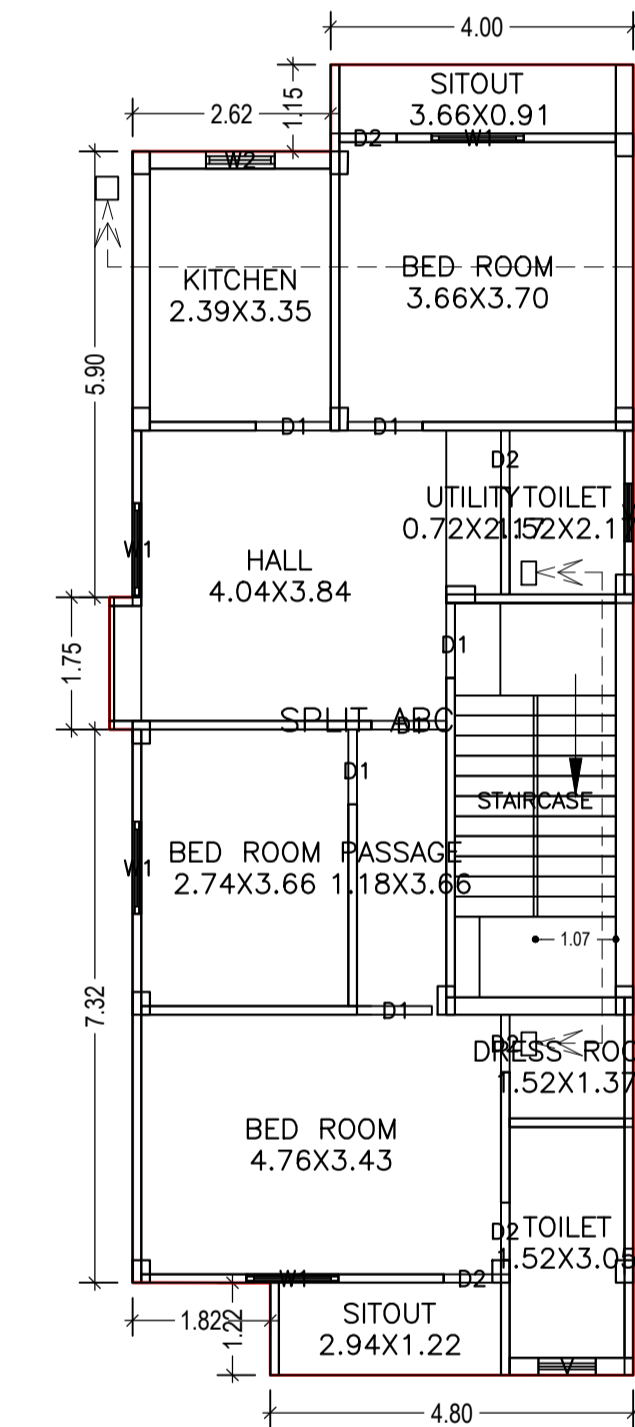
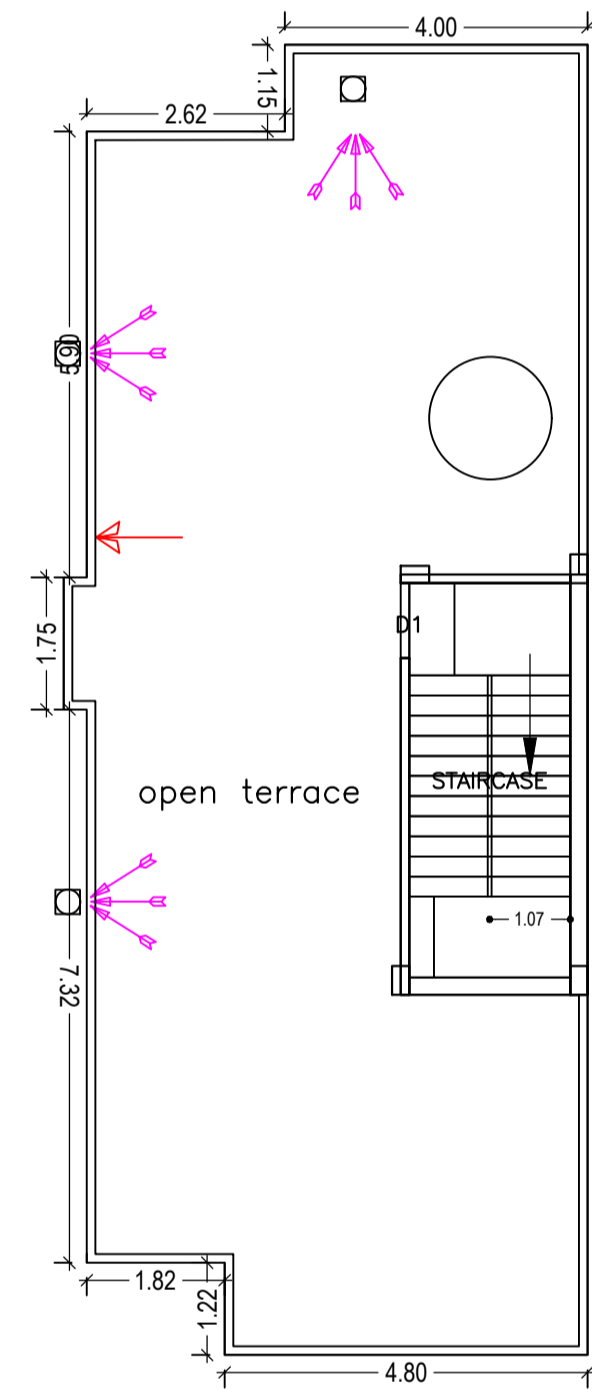
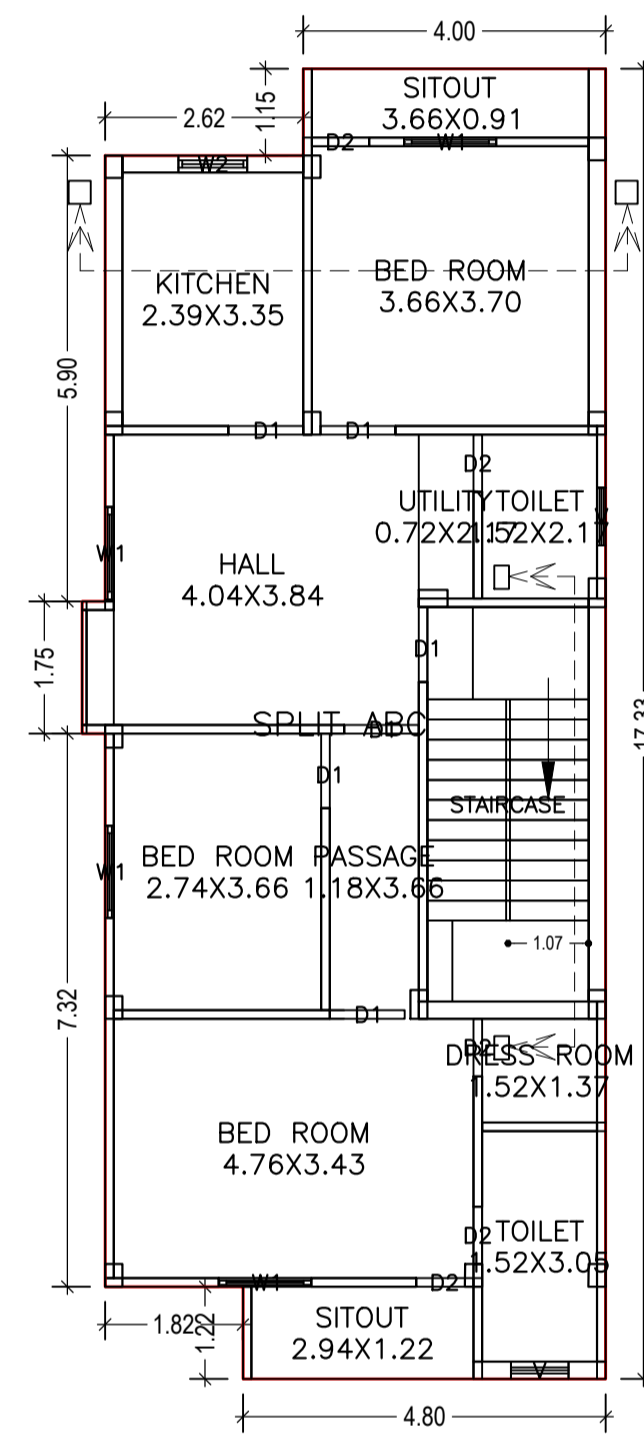


Proposal Basic Information	
Proposal File No.	MNAC/BP/0010/W09/2018
Owner Name	NITESH KUMAR
Khata No	35
Plot No	1853
Village Name	Dimna
Use	Residential
SubUse	Residential Bldg/Apartment

Building :A(BUILDING)

Floor Name	Total Built Up Area (Sq.mt.)	Proposed FAR Area (Sq.mt.) Resi.	Total FAR Area (Sq.mt.)	Total Consumed Additional FAR Area (Sq.mt.)	Tnmt (No.)
Ground Floor	100.04	100.04	100.04	100.04	01
First Floor	110.07	110.07	110.07	110.07	00
Second Floor	110.07	110.07	110.07	110.07	00
Terrace Floor	0.00	0.00	0.00	0.00	00
Total :	320.18	320.18	320.18	320.18	01
Total Number of Same Buildings :	1				
Total :	320.18	320.18	320.18	320.18	01

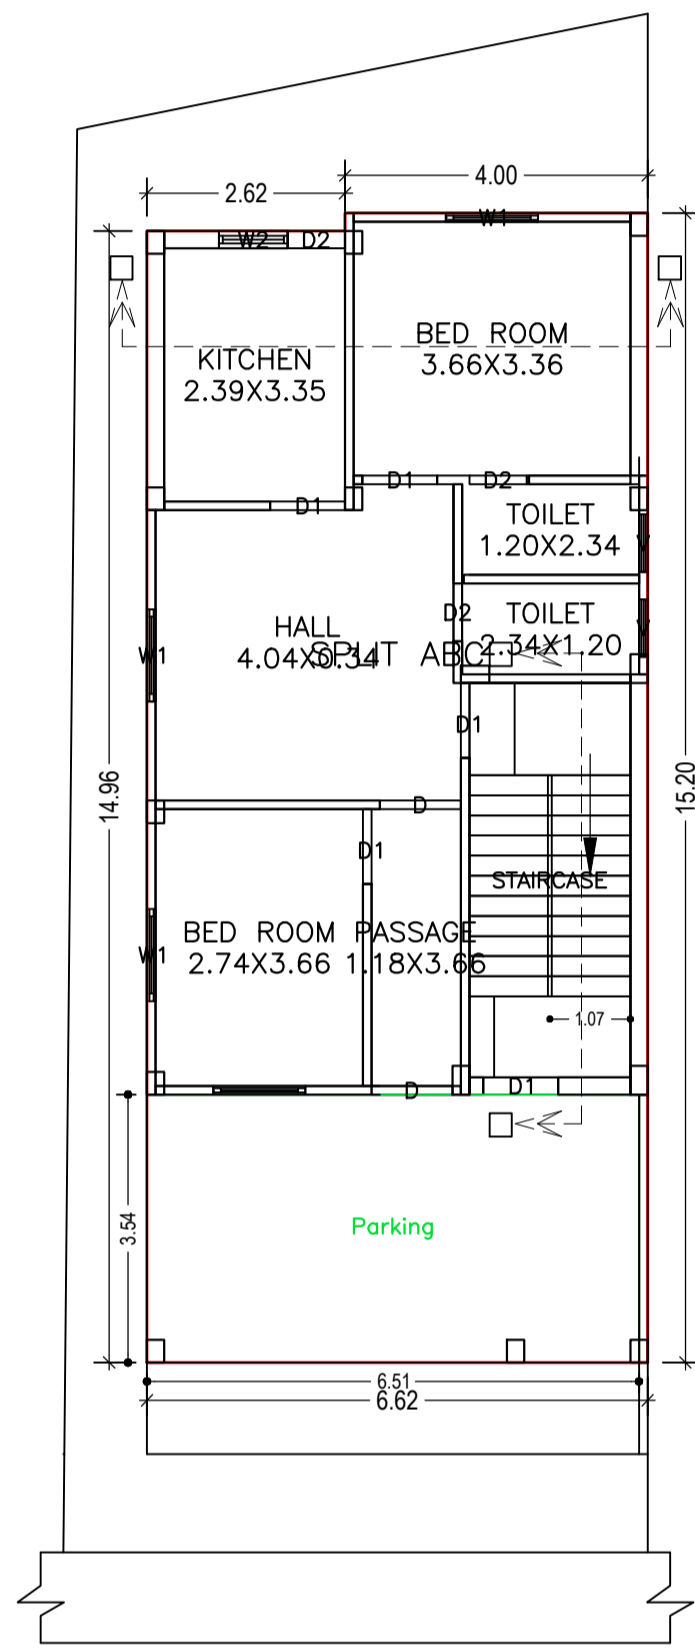

SCHEDULE OF DOOR:

BUILDING NAME	NAME	LENGTH	HEIGHT	NOS
A(BUILDING)	D2	0.76	2.13	13
A(BUILDING)	D1	0.99	2.13	16
A(BUILDING)	D	1.07	2.13	02

SCHEDULE OF WINDOW/VENTILATION:




BUILDING NAME	NAME	LENGTH	HEIGHT	NOS
A(BUILDING)	V	0.76	0.61	02
A(BUILDING)	V	0.76	0.76	04
A(BUILDING)	W2	0.91	1.52	03
A(BUILDING)	W1	1.22	1.52	11

LTP NAME AND SIGNATURE	STRUCTURAL ENG'S NAME AND SIGNATURE	BUILDER NAME AND SIGNATURE
MOHAMMAD BELAL NASIR MNAC/ENG/0007/2016		

UnitBUA Table for Building :A(BUILDING)




FLOOR	Name	UnitBUA Type	UnitBUA Area	Carpet Area	No. of Rooms	No. of Tenement
GROUND FLOOR PLAN	SPLIT ABC	FLAT	283.55	269.12	7	1
FIRST FLOOR PLAN	SPLIT ABC	FLAT	0.00	0.00	12	0
SECOND FLOOR PLAN	SPLIT ABC	FLAT	0.00	0.00	12	0
Total:	-	-	283.55	269.12	31	1

Proposal Basic Information	
Proposal File No.	MNAC/BP/0010/W09/2018
Owner Name	NITESH KUMAR
Khata No	35
Plot No	1853
Village Name	Dimna
Use	Residential
SubUse	Residential Bldg/Apartment

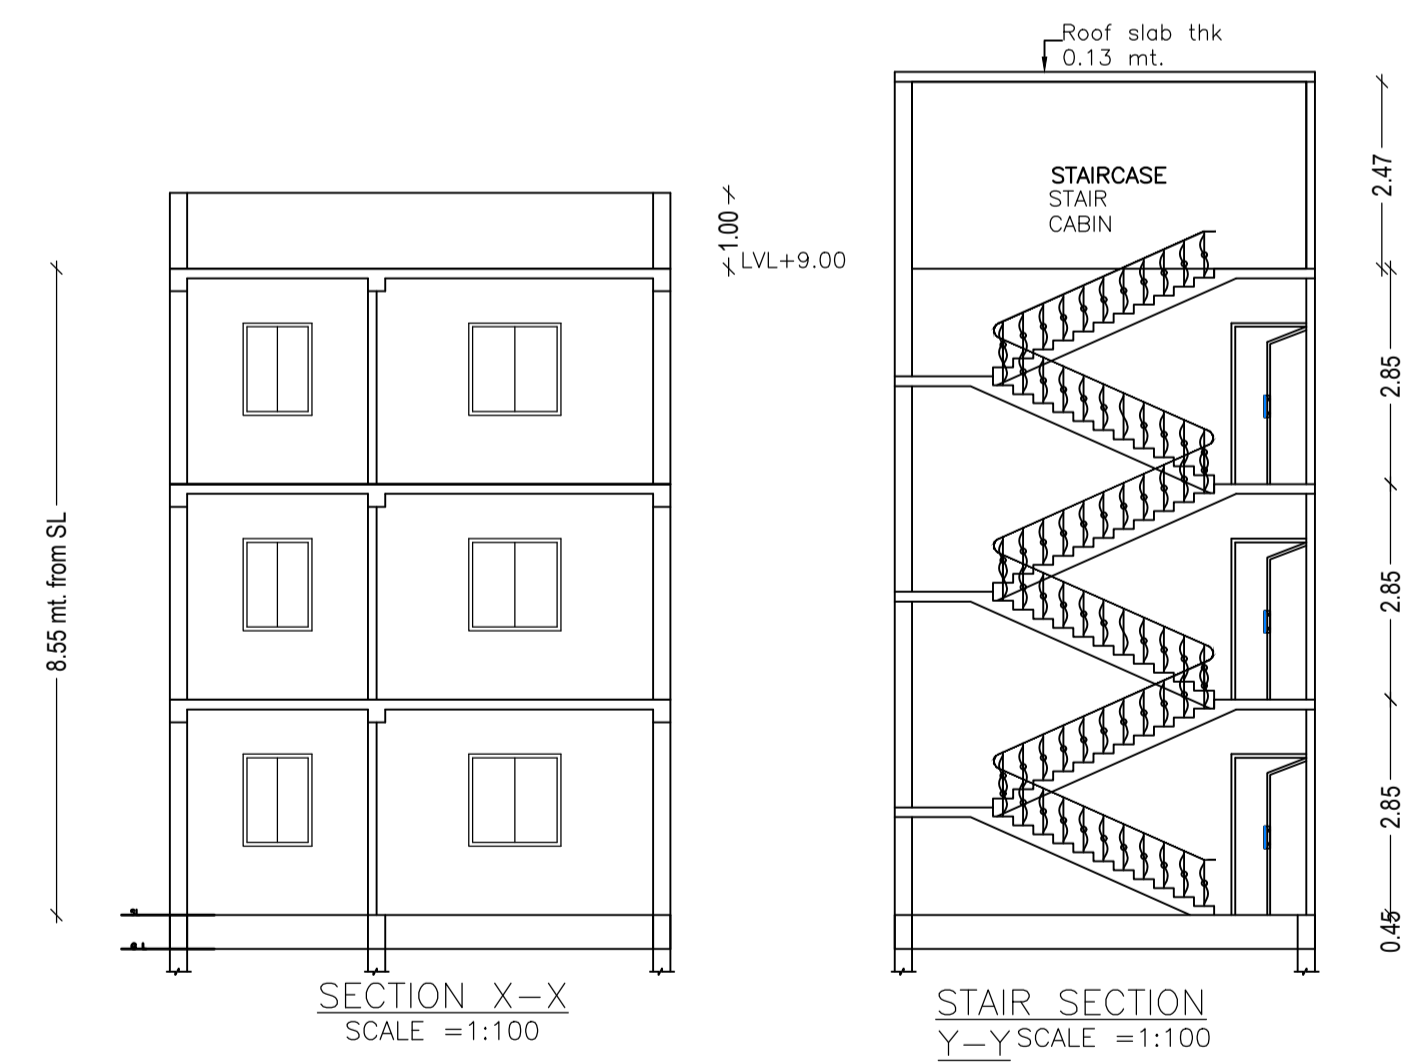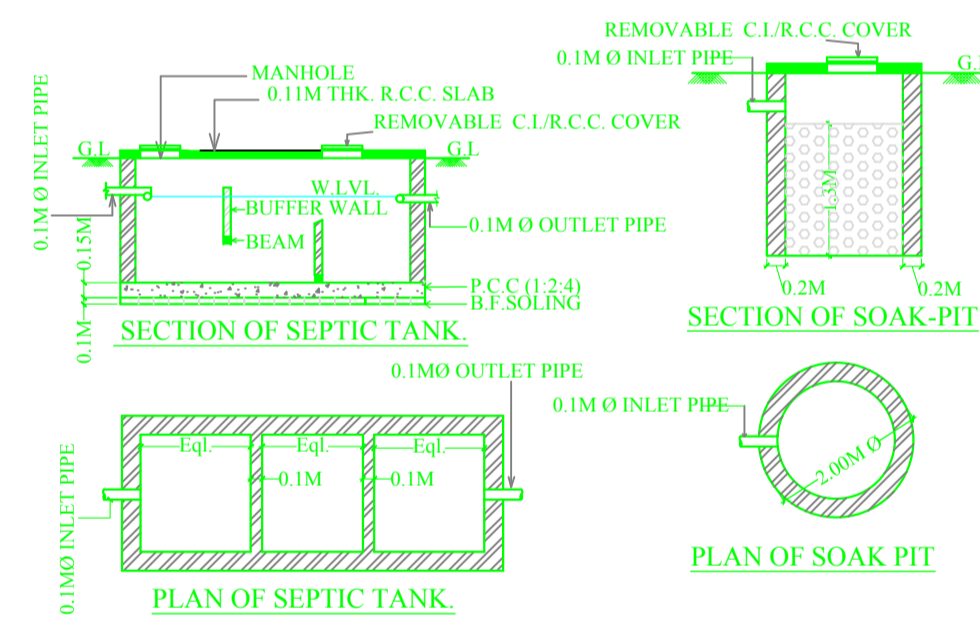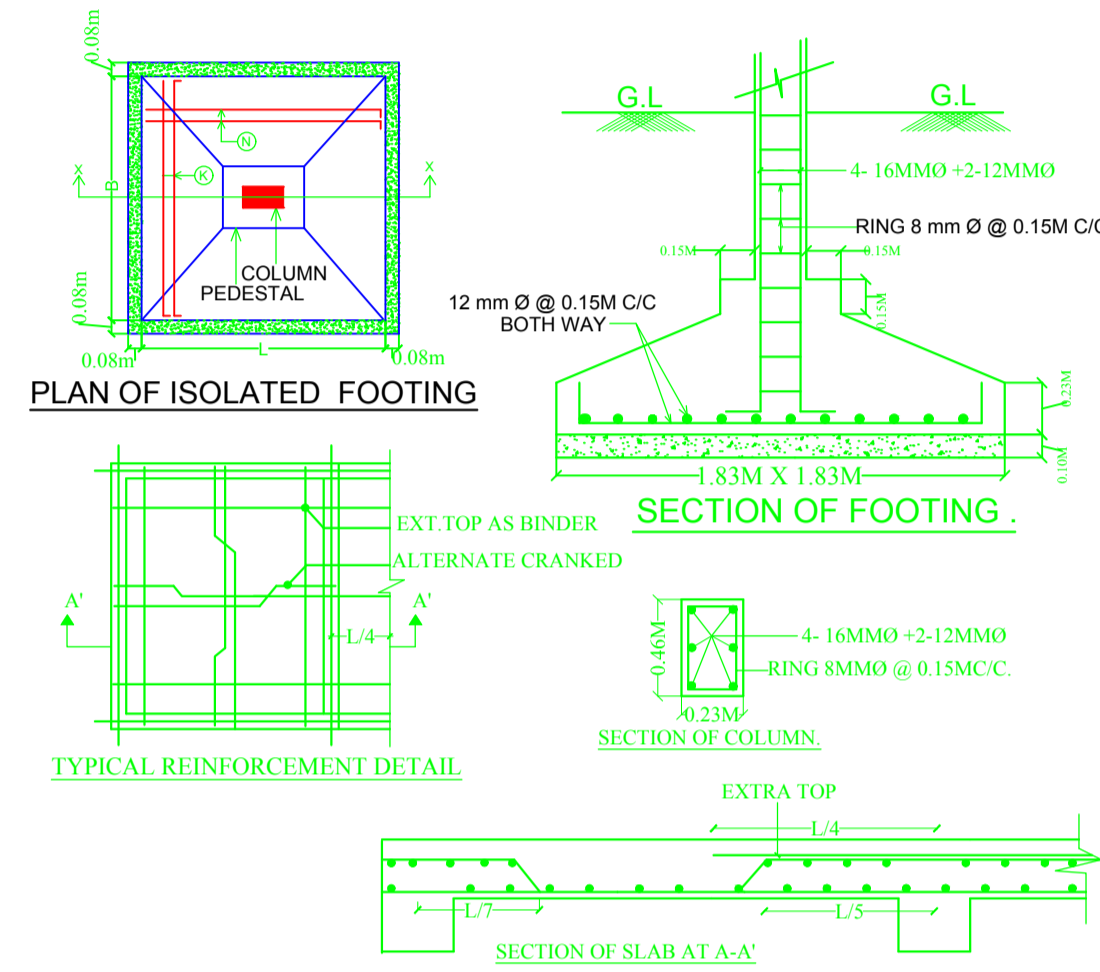

LTP NAME AND SIGNATURE	STRUCTURAL ENG'S NAME AND SIGNATURE	BUILDER NAME AND SIGNATURE
MOHAMMAD BELAL NASIR MNAC/ENG/0007/2016		

Proposal Basic Information	
Proposal File No.	MNAC/BP/0010/W09/2018
Owner Name	NITESH KUMAR
Khata No	35
Plot No	1853
Village Name	Dimna
Use	Residential
SubUse	Residential Bldg/Apartment

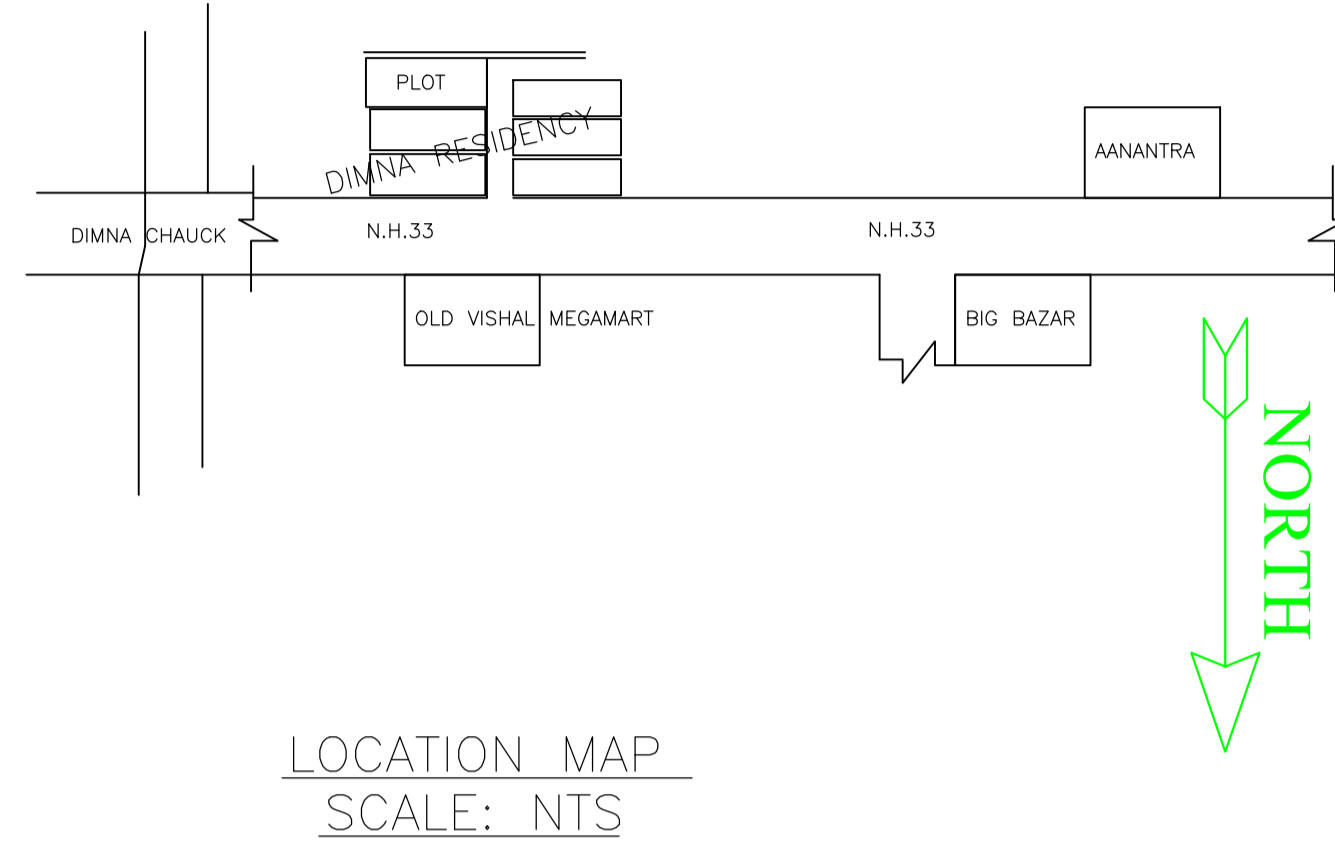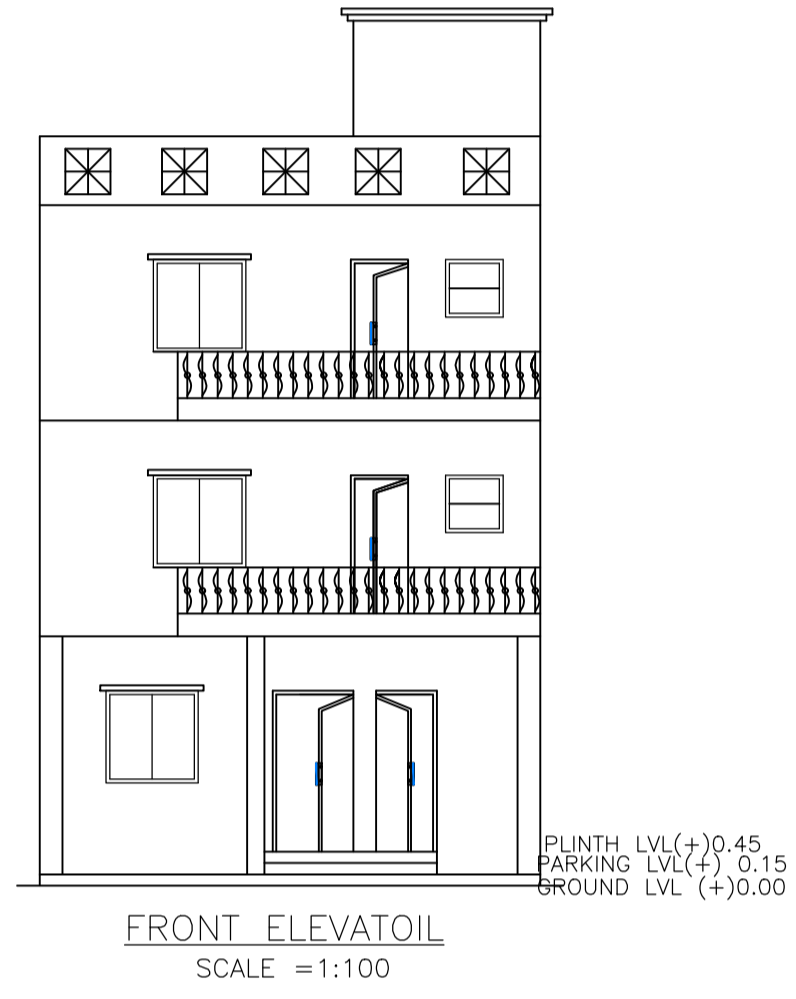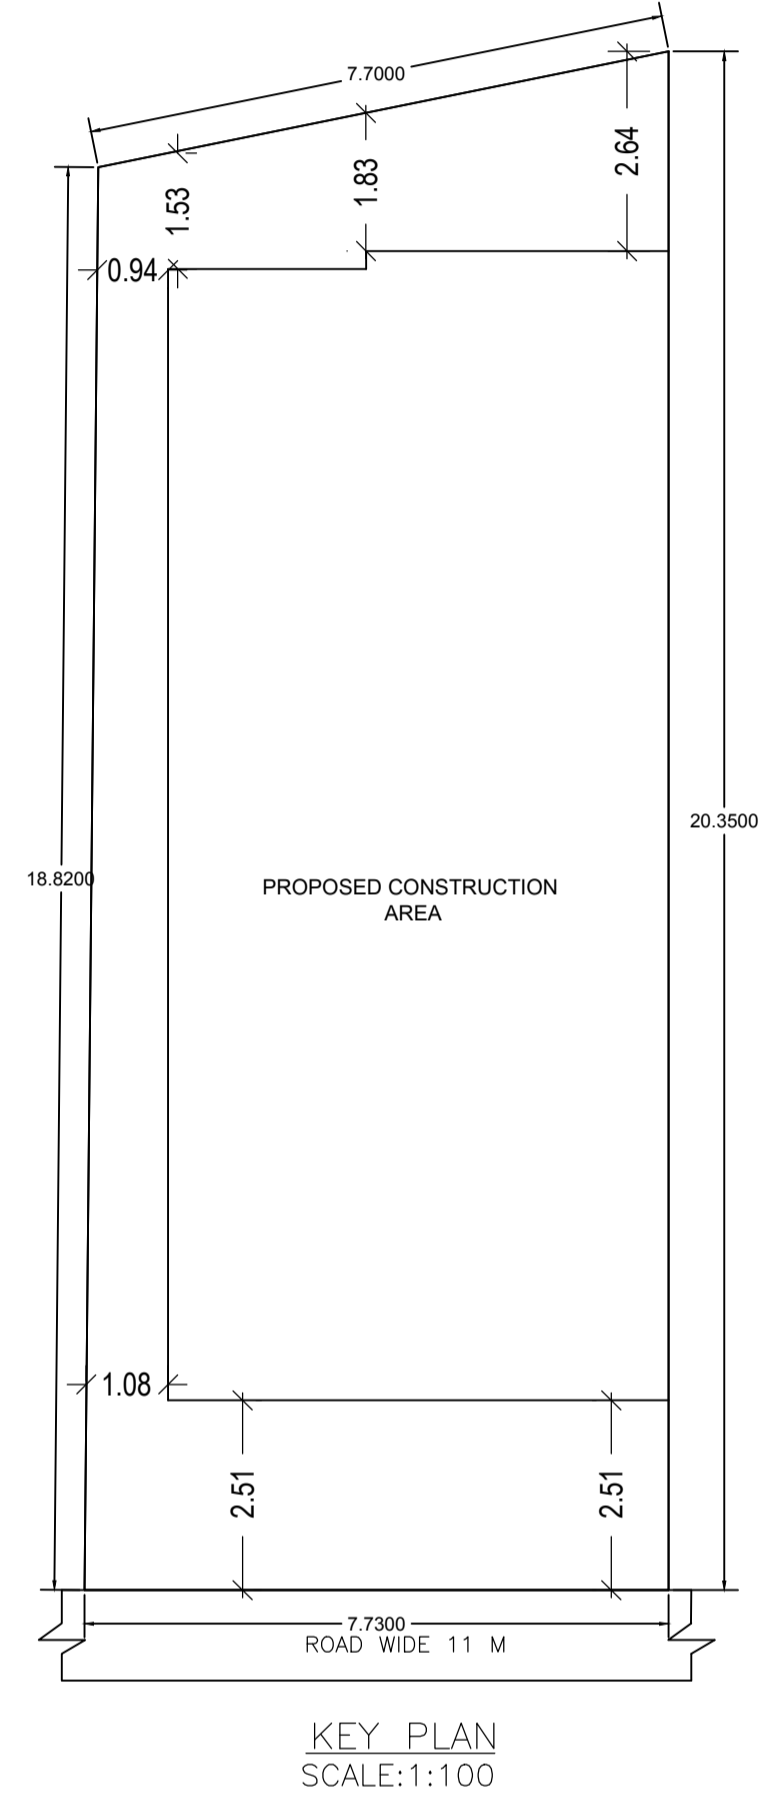

LTP NAME AND SIGNATURE	STRUCTURAL ENG'S NAME AND SIGNATURE	BUILDER NAME AND SIGNATURE
MOHAMMAD BELAL NASIR MNAC/ENG/0007/2016		