

18.38

Tree Cover (Plantation)

RAINWATER HARVESTING 1.1 M. DEPTH 3.0 M. DEPTH

0.72

16.37

PROPOSED GROUND + 2 FLOORS

A-1 (MOHAMMAD TAHIR ALI KHAN)


FLOORS

10.36

10.36

8.10

6.83

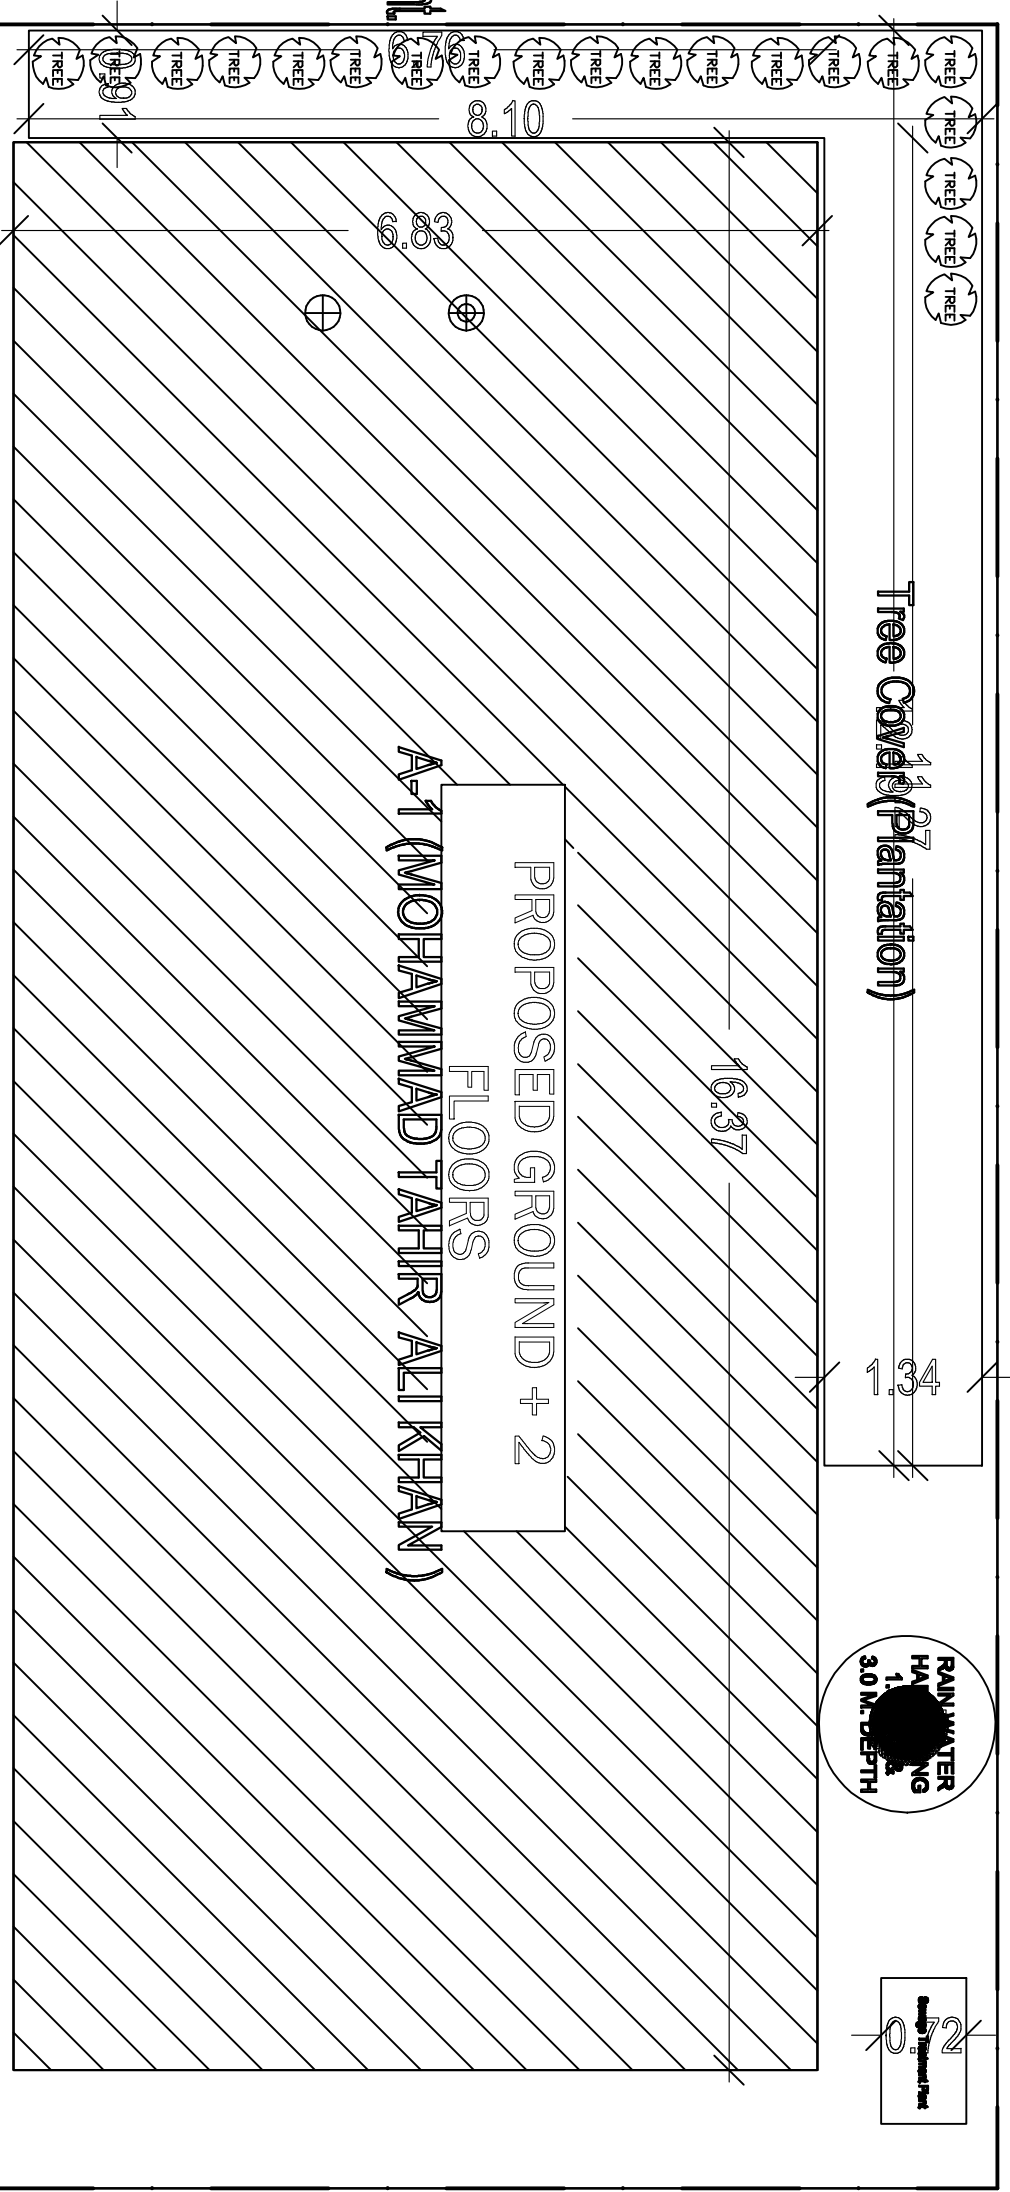

PLOT

18.10

6.10 MTR WIDE MAINROAD Access Road

SITE PLAN

