

OWNER:-
PROPOSED 2nd FLOOR
ON EXISTING G+1 BLOCK
VIVEKANAND INTERNATIONAL SCHOOL

PLOT DETAILS:-
KHATA NO-266
PLOT NO-3590,3591,3594, 3595,3596,3597,
3598,3599,3600/P,3601,3602/P,3603,3604/P
3600/PART,3607,3608/PART

DOOR WINDOW AND VENTILATION DETAIL

NO.	TYPE	SIZE	DETAIL
1.	D	1.2M X 2.13M	Pannelled t.w single shutter door.
2.	D1	0.91MX2.13M	PVC DOOR IN PVC DOOR FRAME
3.	D2	0.76MX2.13M	PVC DOOR IN PVC DOOR FRAME
4.	W	1.83MX1.2M	Glazed steel framed window 4. shutt.
5.	W1	1.22MX1.2M	Glazed steel framed window 3. shutt.
6.	V	0.61MX0.61M	Top hung steel ventilator.

- Note- this detail is applicable in all floor.
- GENERAL SPECIFICATIONS :-**
- FOUNDATION** :- P.C.C. 1:4:8 WITH BRICK WORK 1:6 UP TO PLINTH LEVEL. (R.C.C. FOOTING AS/ STRL DTLS)
 - D.P.C.** :- 1" THK D.P.C. AT PLINTH LEVEL.
 - SUPPER STRUCTURE** :- BRICK WROK 0.229 & 0.114THK.(1-6) LINTEL, CHAJJA, STAIR CASE AS/STRUCTURAL DETAILS.
 - FLOORING** :- 100mm THK. CEMENT CONC. WITH 50mm THK. I.P.S. FLOOR FINISH.
 - ROOF** :- 114mm THK. R.C.C. SLAB WITH AVERAGE 114mm THK. BRICK BATS, KHOA ON TOP.
 - INNER FLOOR** :- 0.152 THK. R.C.C. SLAB WITH 25mm THK. I.P.S. FLOOR, FINISH ON TOP.
 - PLASTER** :- 20mm THK. CEMENT PLASTER TO BE PROVIDED IN SIDE, AND OUT SIDE BUILDING.
 - TOILET** :- 1.W.C. SHOWERS, WASH BASINS ETC. WITH FIRST CLASS SANITARY FITTINGS & TO BE CONNECTED ROAD SEWER LINES
 - DOOR** :- SALWOOD FRAME WITH 1.5" THK. FLUSH OR PANNELLED SHUTTER
 - WINDOW** :- SALWOOD FRAME WITH FLUSH&PANNELLED&GLASSED SHUTTER MS GRIL TO BE PROVIDED AS/STRUCTURAL DETAILS


SIGNATURE OF OWNER :

SIGNATURE OF CONSULTANT

CHHAYA ARCHITECT & CONSULTANTS
 Office : Third Floor , Taj Building, Sakchi
 Jamshedpur.
 M-9204013674 9234604901 223 3567

ENGINEER

OFFICER

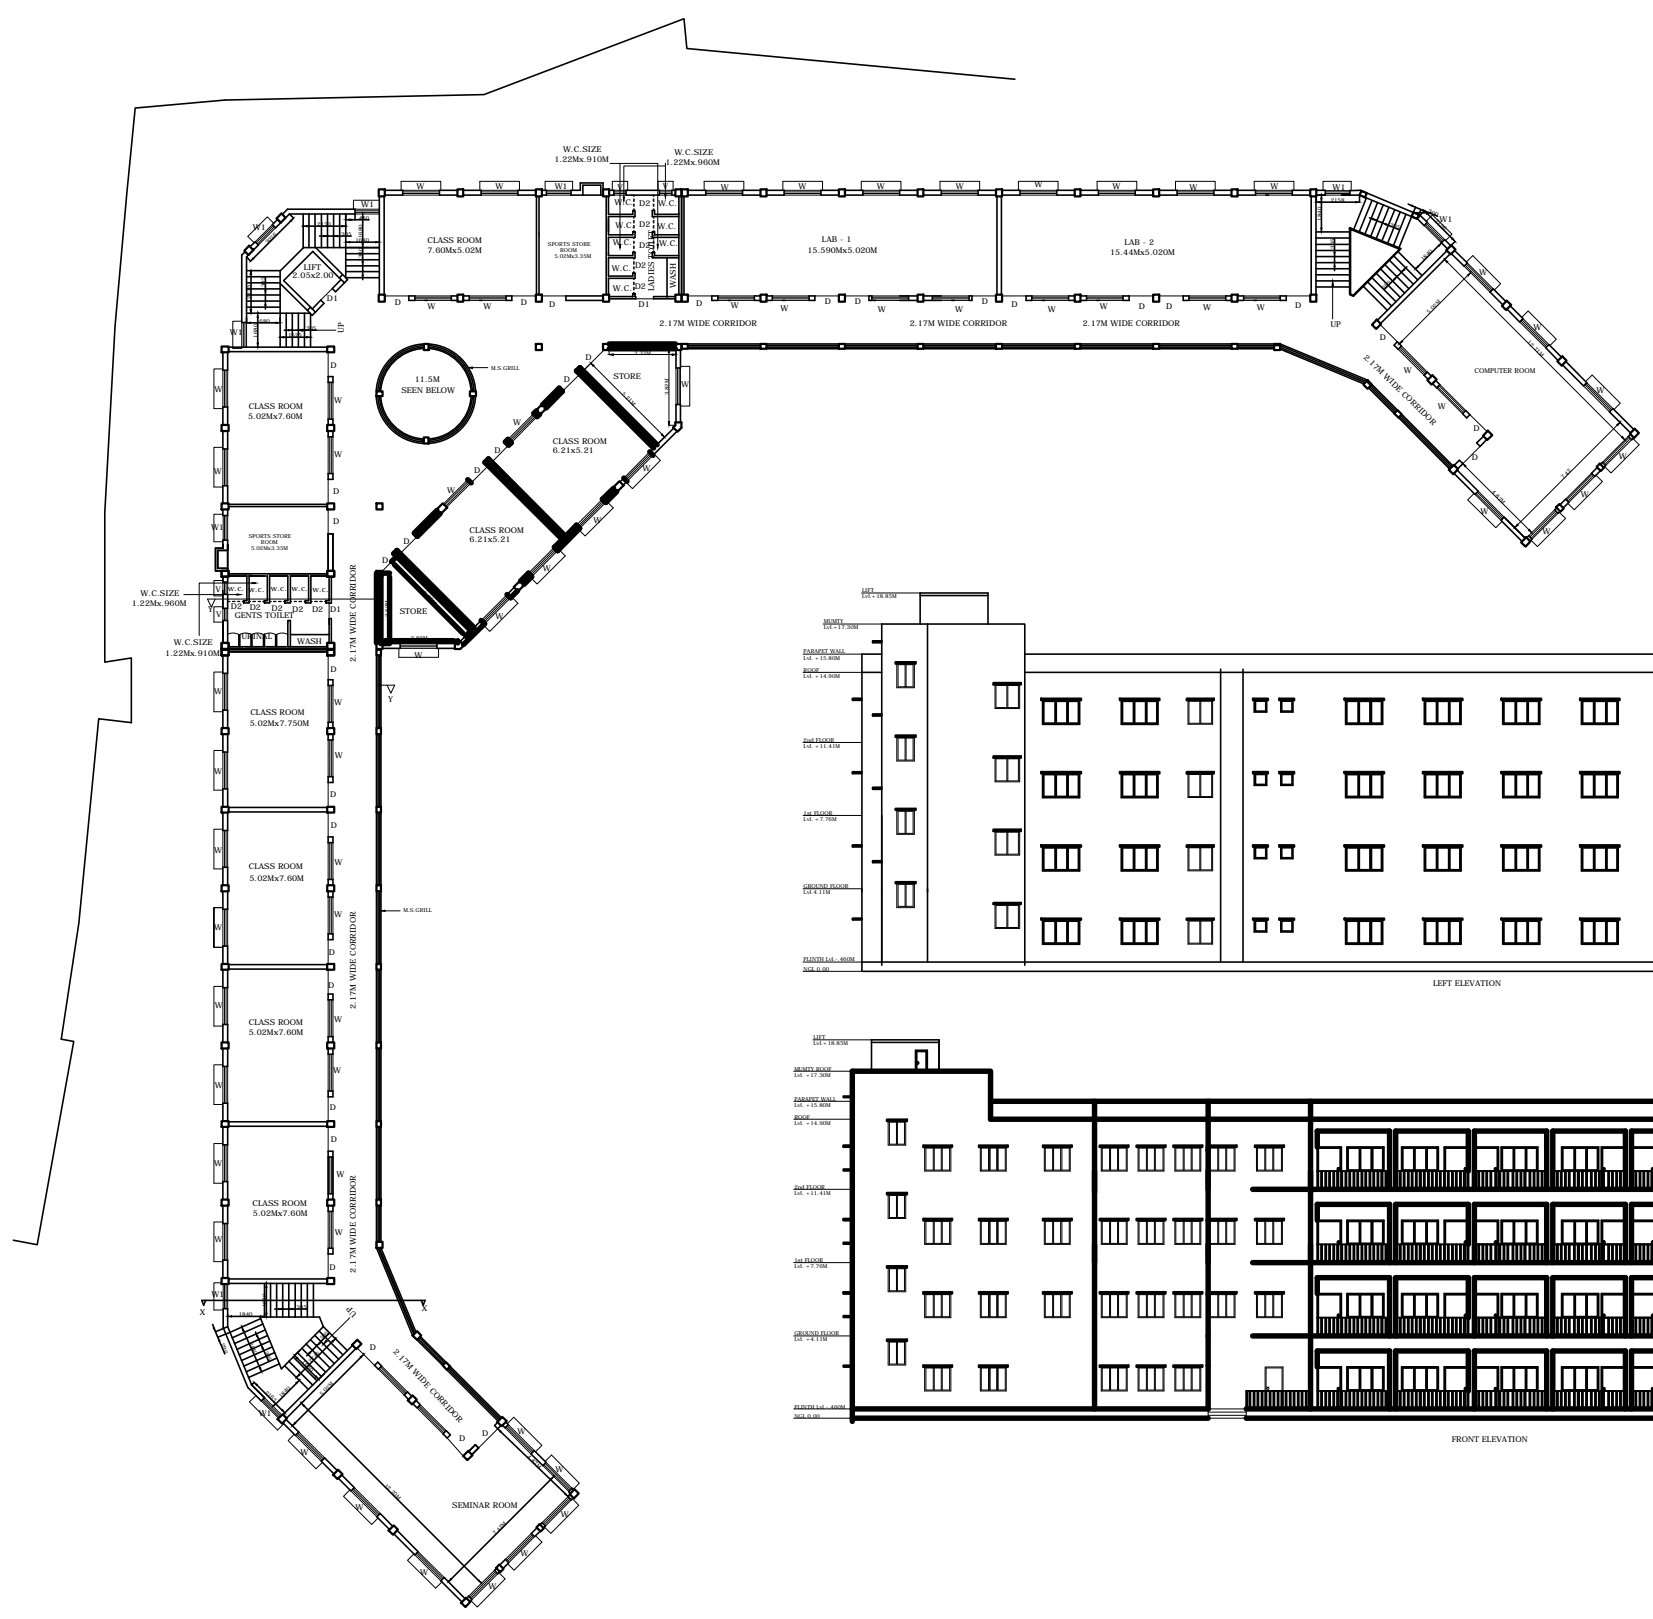


INDEX

- HOSE REEL HOSE
- FIRE CALL POINT
- HOOTER
- DCP EXTINGUISHER 10 Kg.

SCHEDULE OF WINDOWS/DOORS

TYPES	WIDTH	HEIGHT	SILL	LINTEL	DISCRPTION
D	1.2M	2.1M	0.00	2.1M	FLUSH DOOR IN WOODEN FRAME
D1	0.91M	2.1M	0.00	2.1M	PVC DOOR IN PVC DOOR FRAME
D2	0.76M	2.1M	0.00	2.1M	PVC DOOR IN PVC DOOR FRAME
W	1.83M	1.20M	9M	2.1M	Glazed steel framed window 4. shutt.
W1	1.22M	1.20M	9M	2.1M	Glazed steel framed window 3. shutt.
V	0.6M	0.6M	1.5M	2.1M	Top hung steel ventilator.

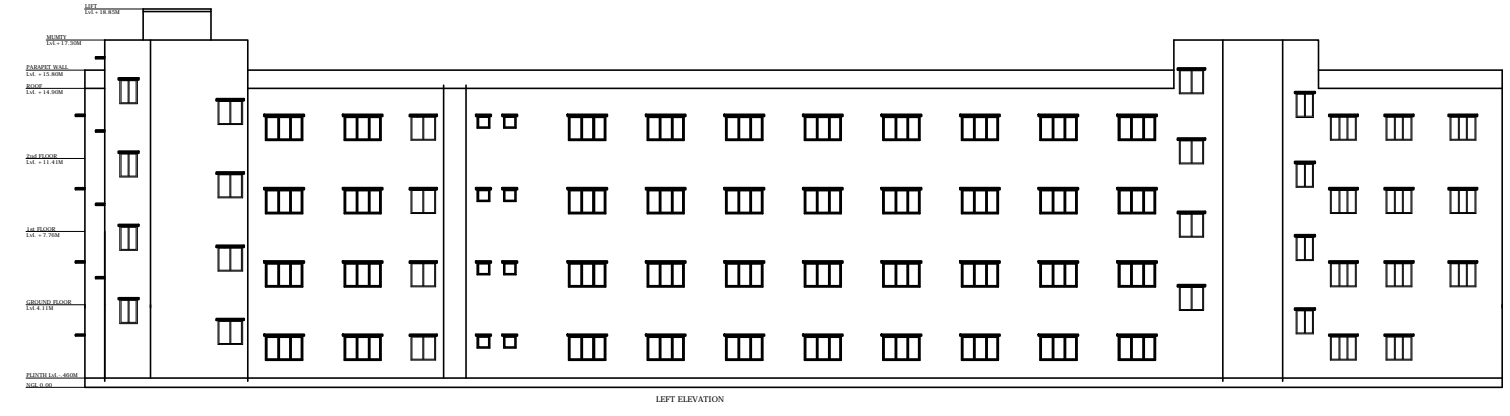

TYPICAL 2nd & 3rd FLOOR PLAN

