
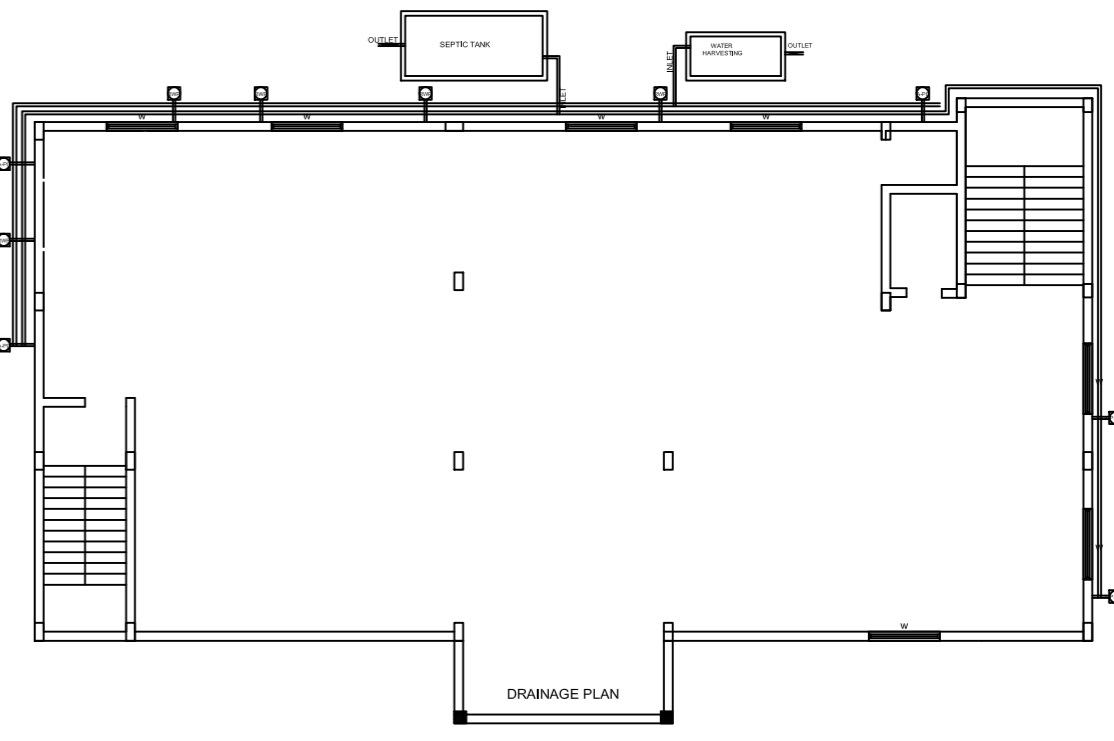
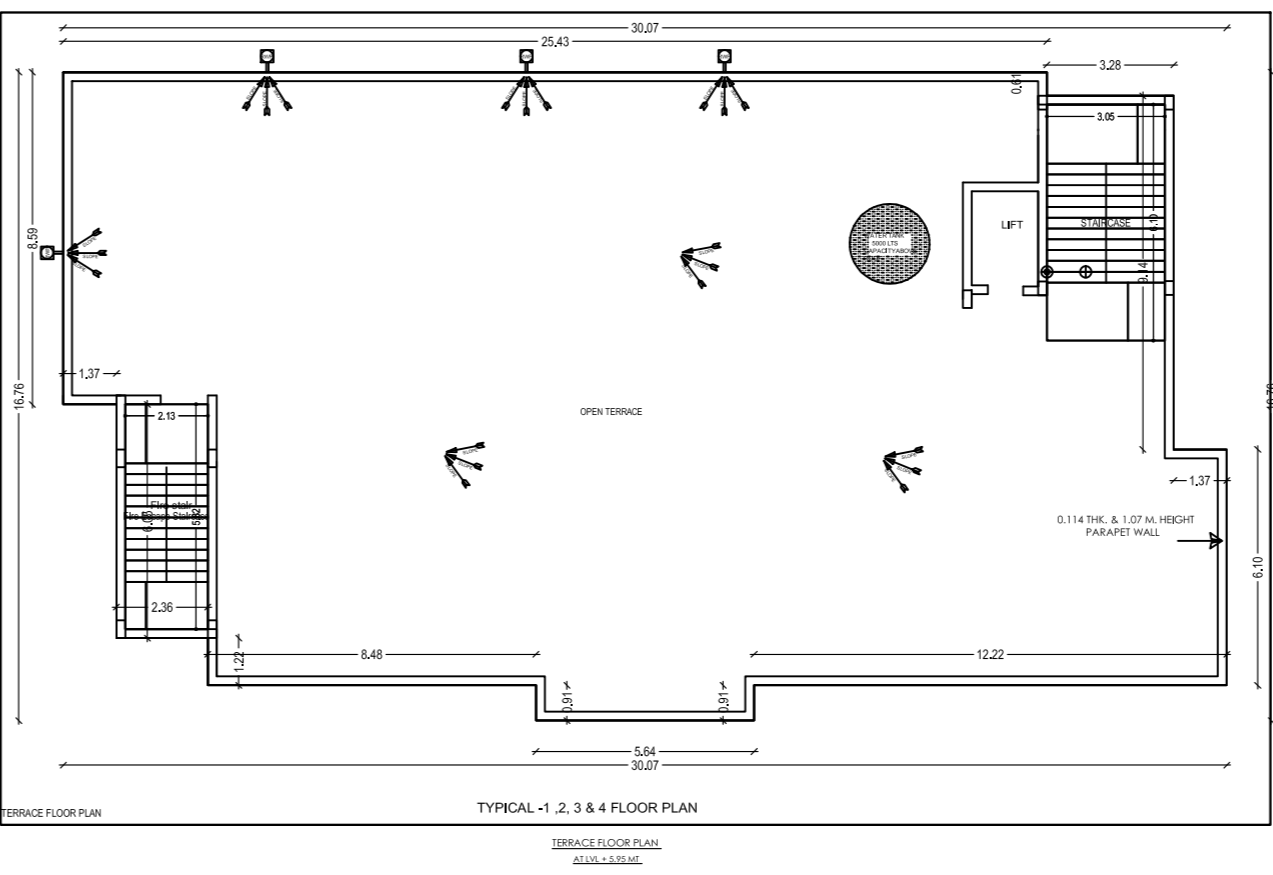
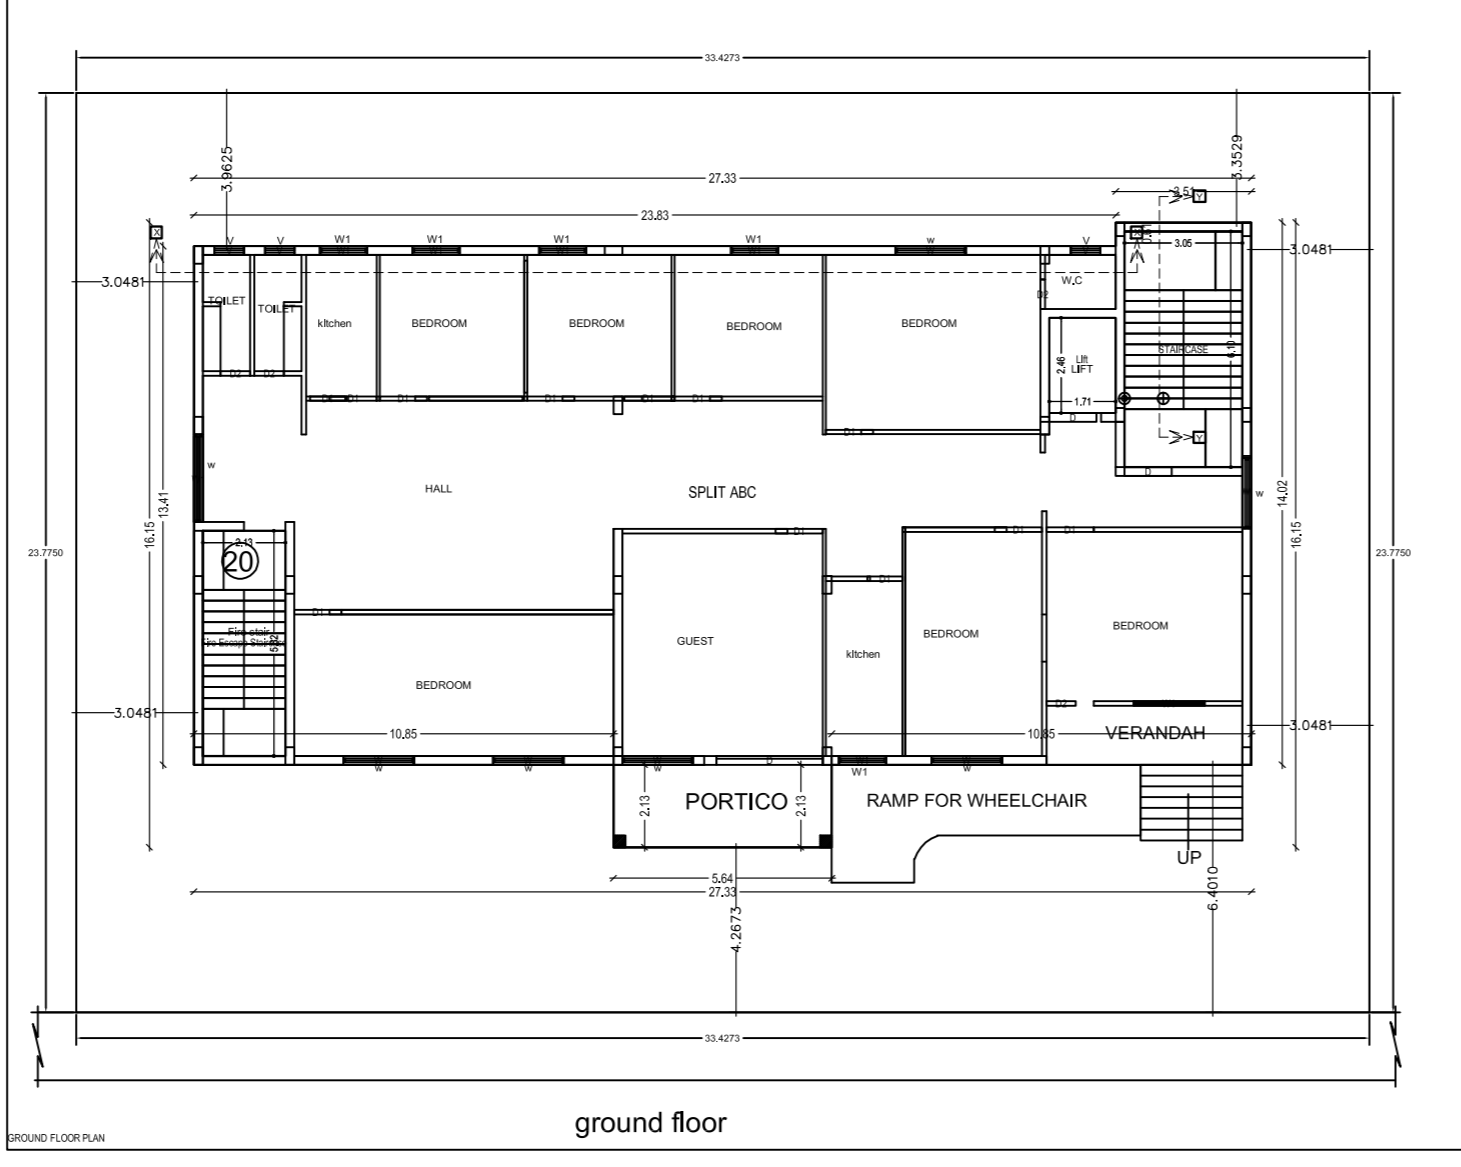
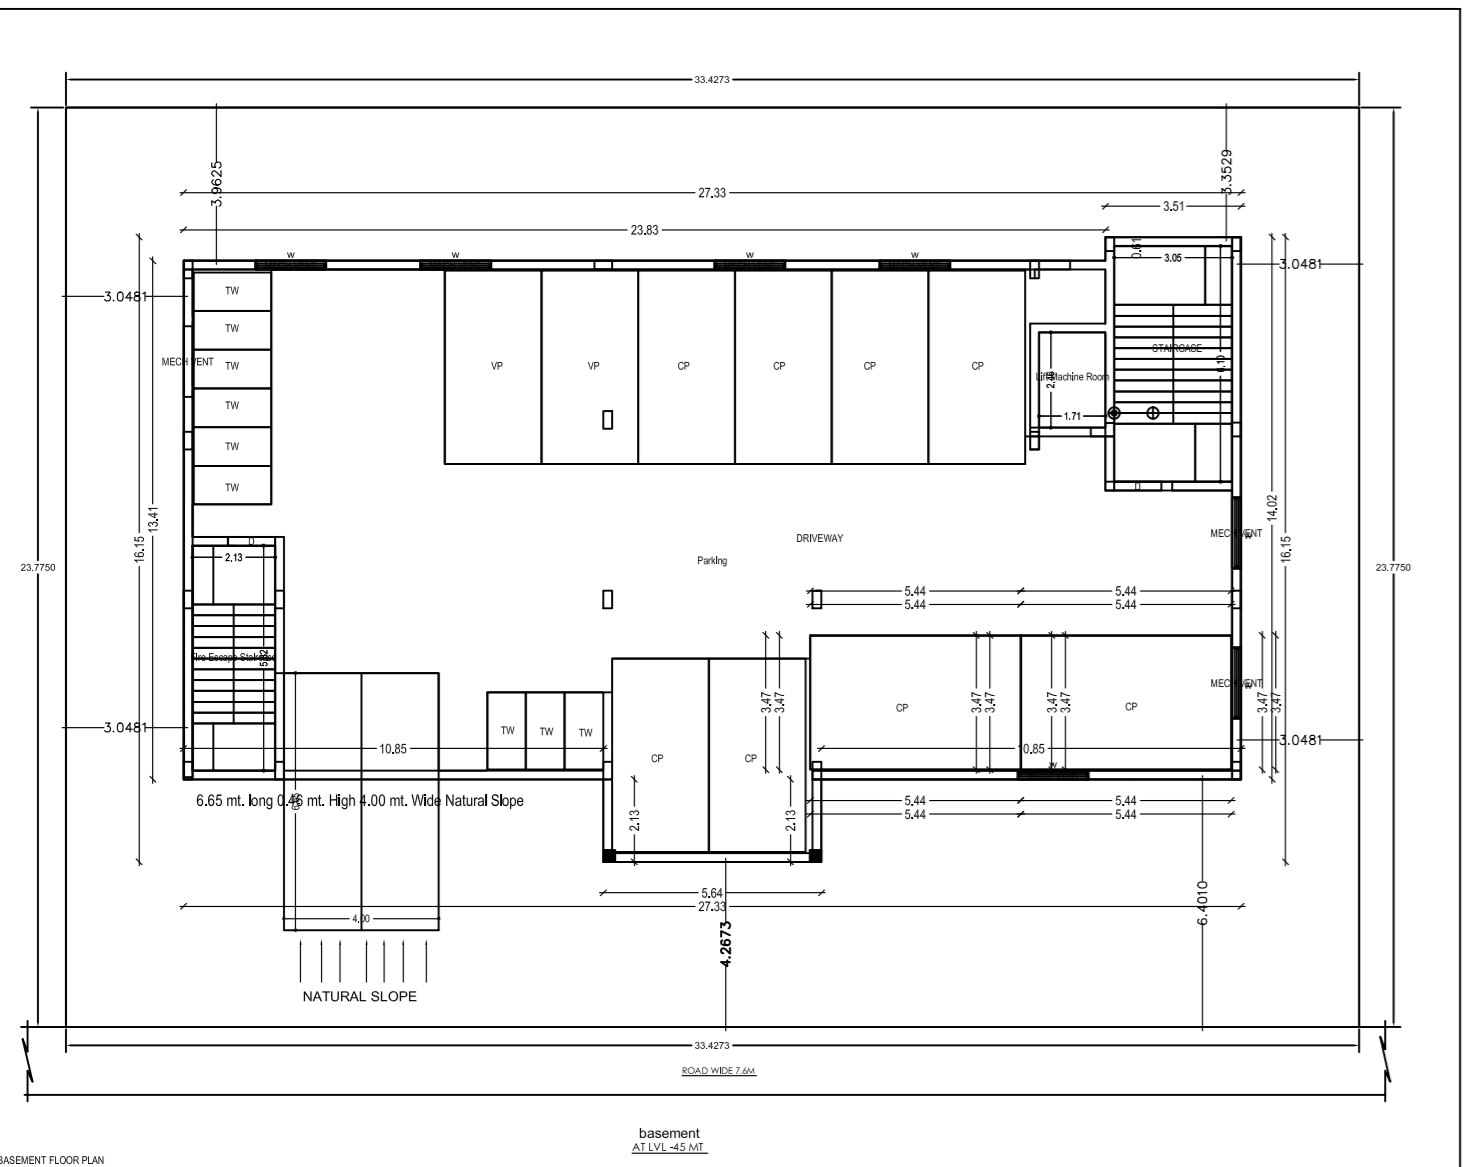
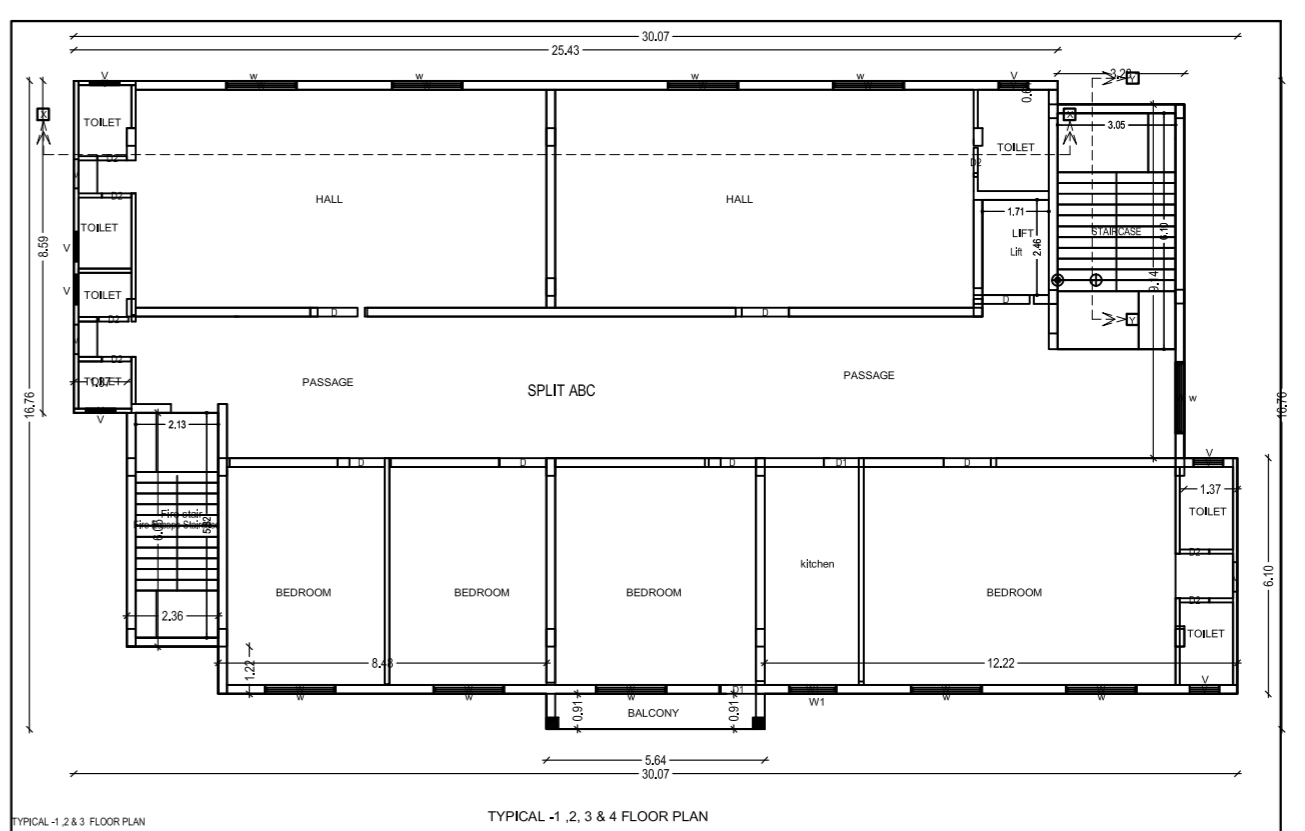
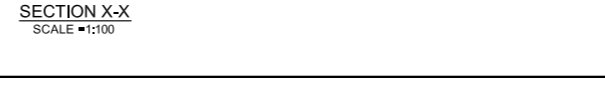
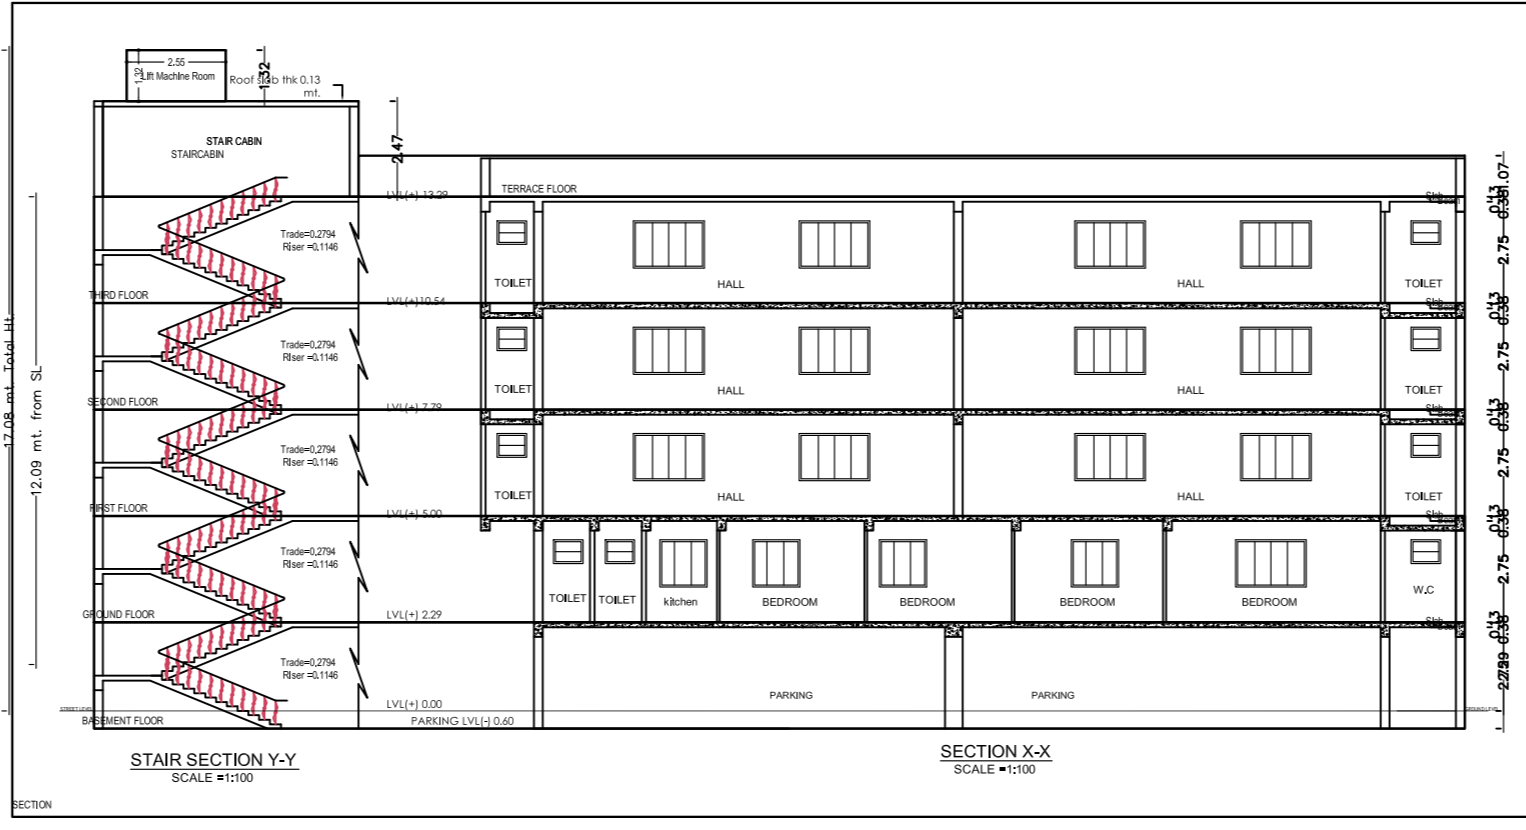
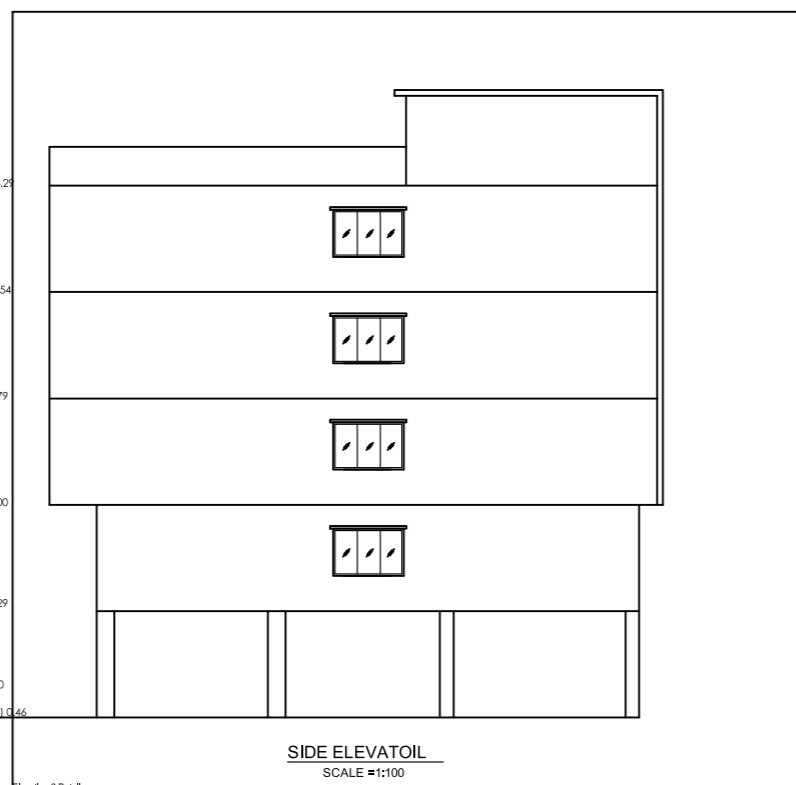
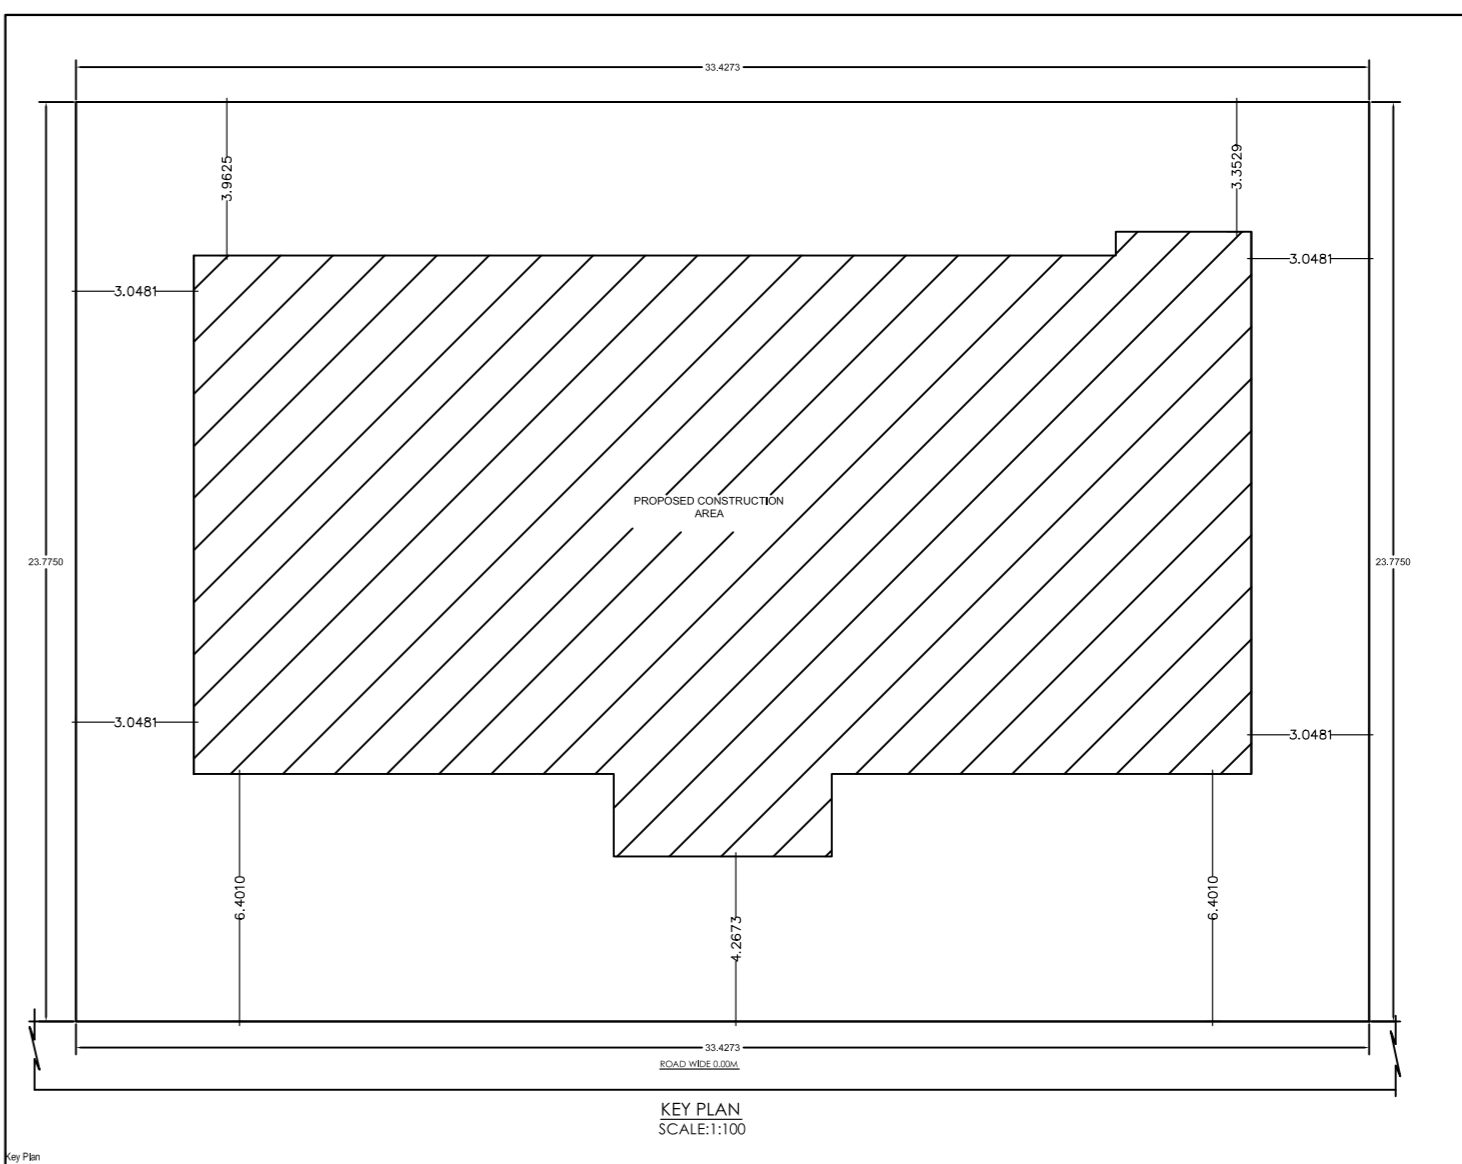


TYPE	WIDTH	HT.	SILL	DESCRIPTION
D	1.07	2.13	0	WOODEN FLUSH DOOR
D1	0.99	2.13	0	WOODEN FLUSH DOOR
D2	0.76	2.13	0	WOODEN FLUSH DOOR
W	1.52	1.52	0.61	GLAZED WINDOW
W1	1.22	1.52	0.61	GLAZED WINDOW
W2	0.91	1.52	0.61	GLAZED WINDOW
V	0.76	0.61	1.52	GLAZED VENTILATOR

CALCULATION FOR WATER TANK
 CONSIDERING FOR 15 PERSONS = 15 X 135 = 2025 LTS.
 [APPROVED = 5,000 LTS.]

CALCULATION FOR SEPTIC TANK
 CONSIDERING FOR 15 PERSONS = 15 X 0.083 = 1.245 CUM
 [APPROVED = 2.78 X 1.05 X 1.5 = 4.4202 CUM]

NOTIFICATION	DESCRIPTION
□	INSPECTION CHAMBER
○	RECHARGE PIT
—	RAIN WATER PIPE
—	OVERFLOW OUTLET FOR SEPTIC TANK
—	SOAK PIT
—	DRAIN PIPELINE LAYOUT

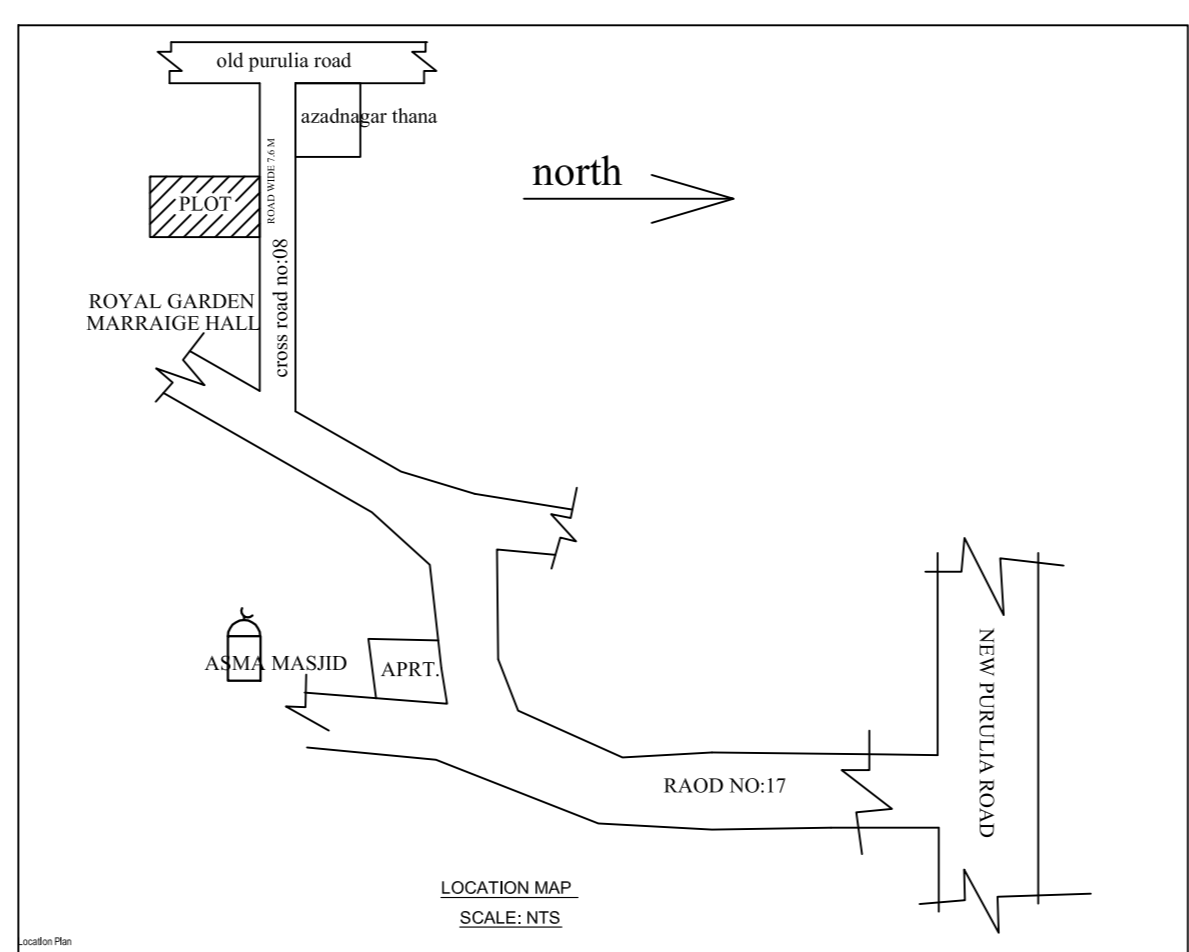

PROPOSED RESIDENTIAL BUILDING PLAN FOR
 LAND OWNER: THE IMARAT-E-SHARIAH EDUCATIONAL & WELFARE TRUST
 REPRESENTED BY: QASIM SAUD ALAM QASIM
 SIGNATURE: _____
 DETAILS OF PLOT :-
 PLOT NO: 725, 726
 KHATA NO: 309, 1143
 MOUZA - PARDHI
 WARD NO: 08
 THANA NO: 1641, P.S.- MANGO
 DISTRICT - EAST SINGBHM, JHARKHAND
 CONTENTS :-
 TERRACE PLAN
 FRONT ELEVATION
 SIDE ELEVATION
 SECTION 'X-X'
 SECTION 'Y-Y'
 LOCATION MAP
 F.A.R. CALCULATION
 SH. NO 1/1
 PLANNER