


SOUTH
PLOT NO 275

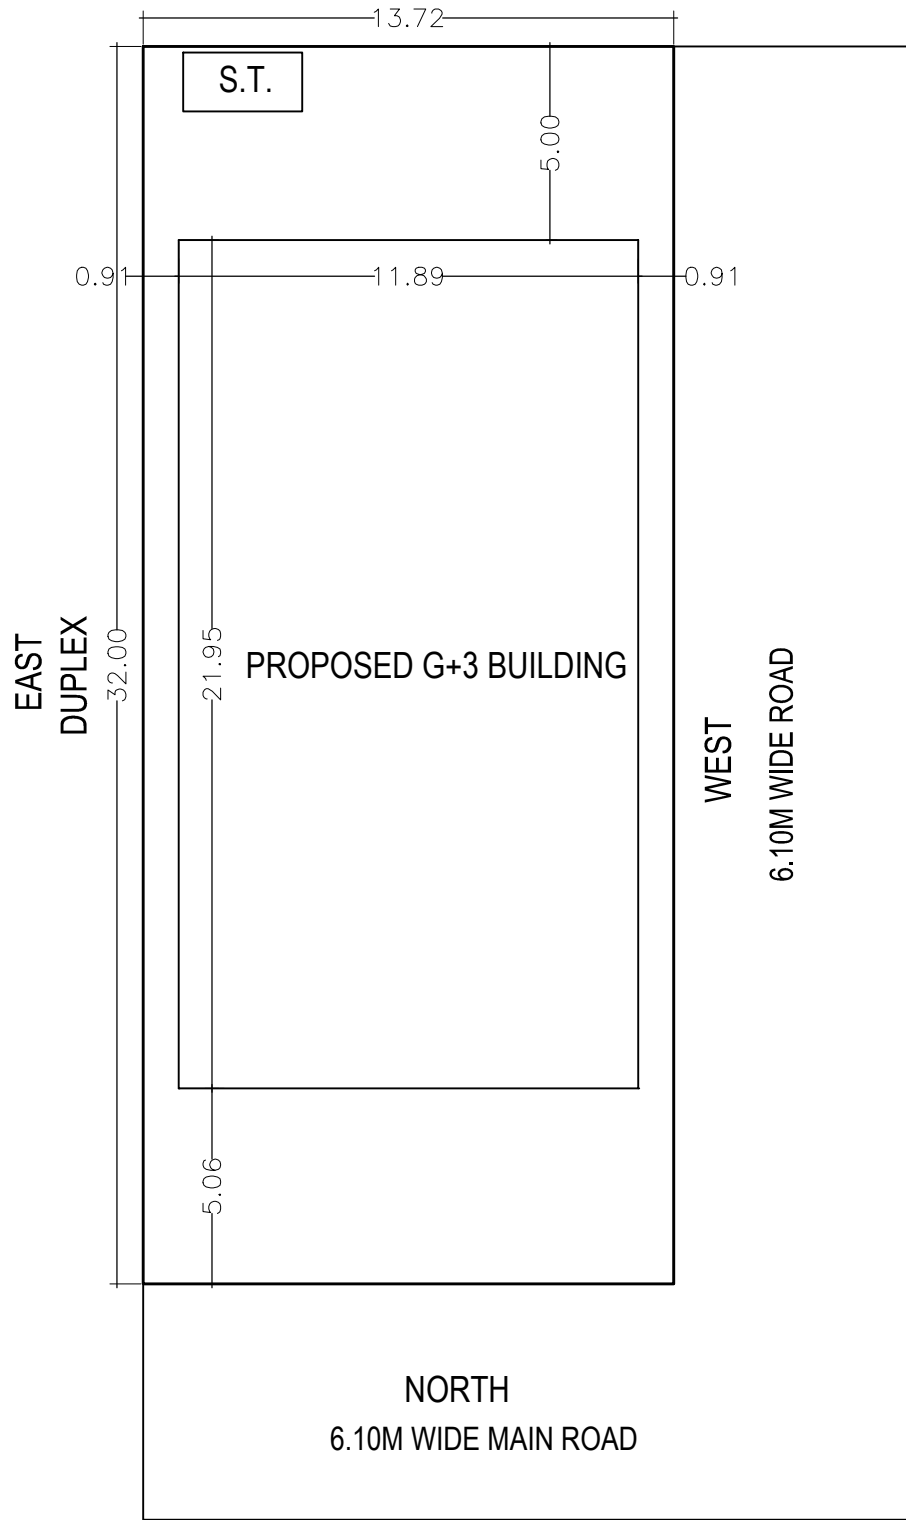

KEY PLAN

SCALE 1:200