











Rain Water Storage Tank Detail

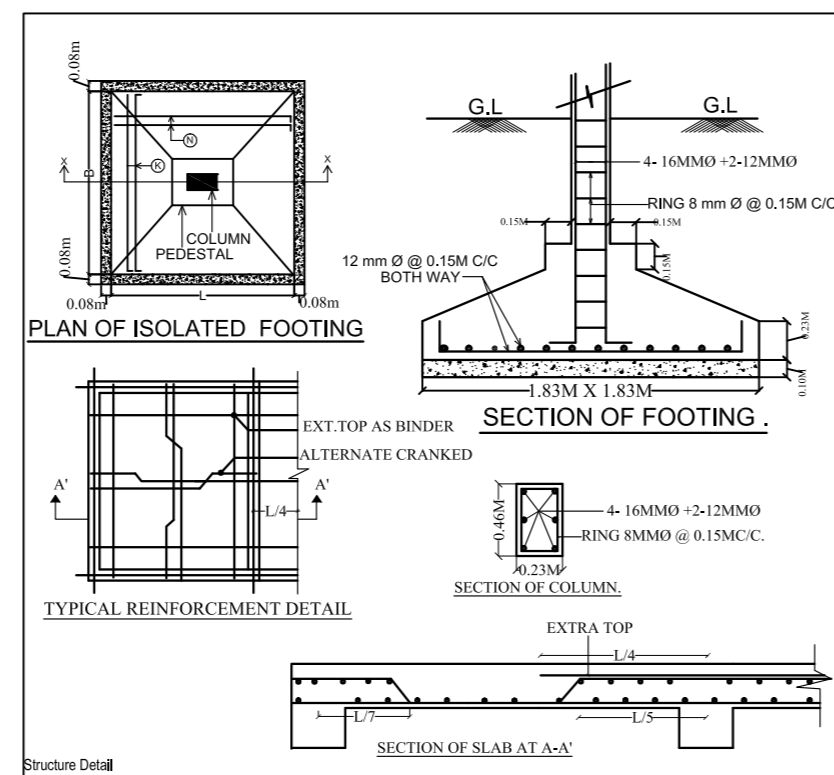

SCHEDULE OF DOOR & WINDOW				
TYPE	WIDTH	HT.	SILL	DESCRIPTION
D	1.07	2.13	0	WOODEN FLUSH DOOR
D1	0.99	2.13	0	WOODEN FLUSH DOOR
D2	0.76	2.13	0	WOODEN FLUSH DOOR
W	1.52	1.52	0.61	GLAZED WINDOW
W1	1.22	1.52	0.61	GLAZED WINDOW
W2	0.91	1.52	0.61	GLAZED WINDOW
V	0.76	0.61	1.52	GLAZED VENTILATOR

COLCULATION FOR WATER TANK  
CONSIDERING FOR 15 PERSONS = 15 X 135 = 2025 LTS.  
[APROVIDED = 5,000 LTS.]

COLCULATION FOR SEPTIC TANK  
CONSIDERING FOR 15 PERSONS = 15 X 0.083 = 1,245 CUM  
[APROVIDED = 2.78X1.06X1.5 = 4.4202 CUM]

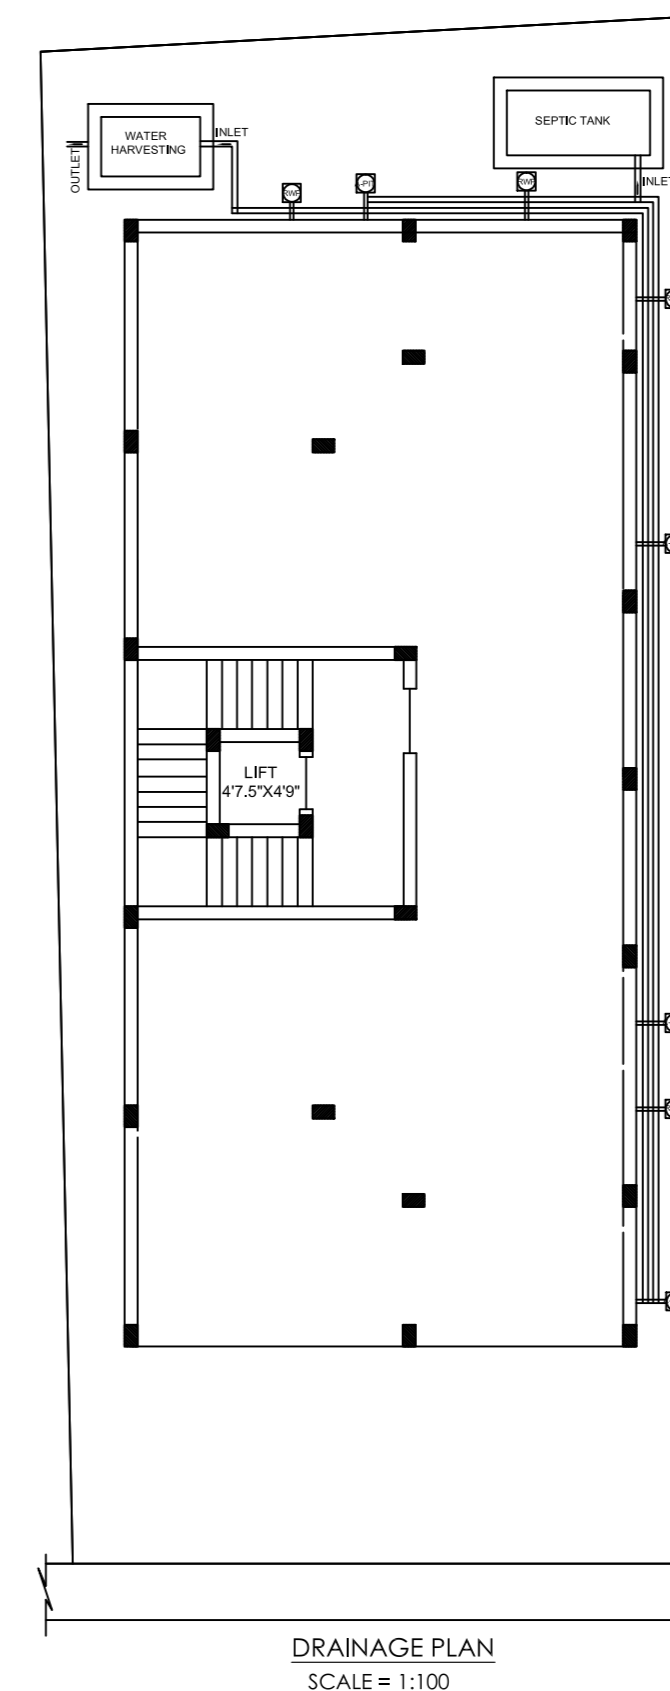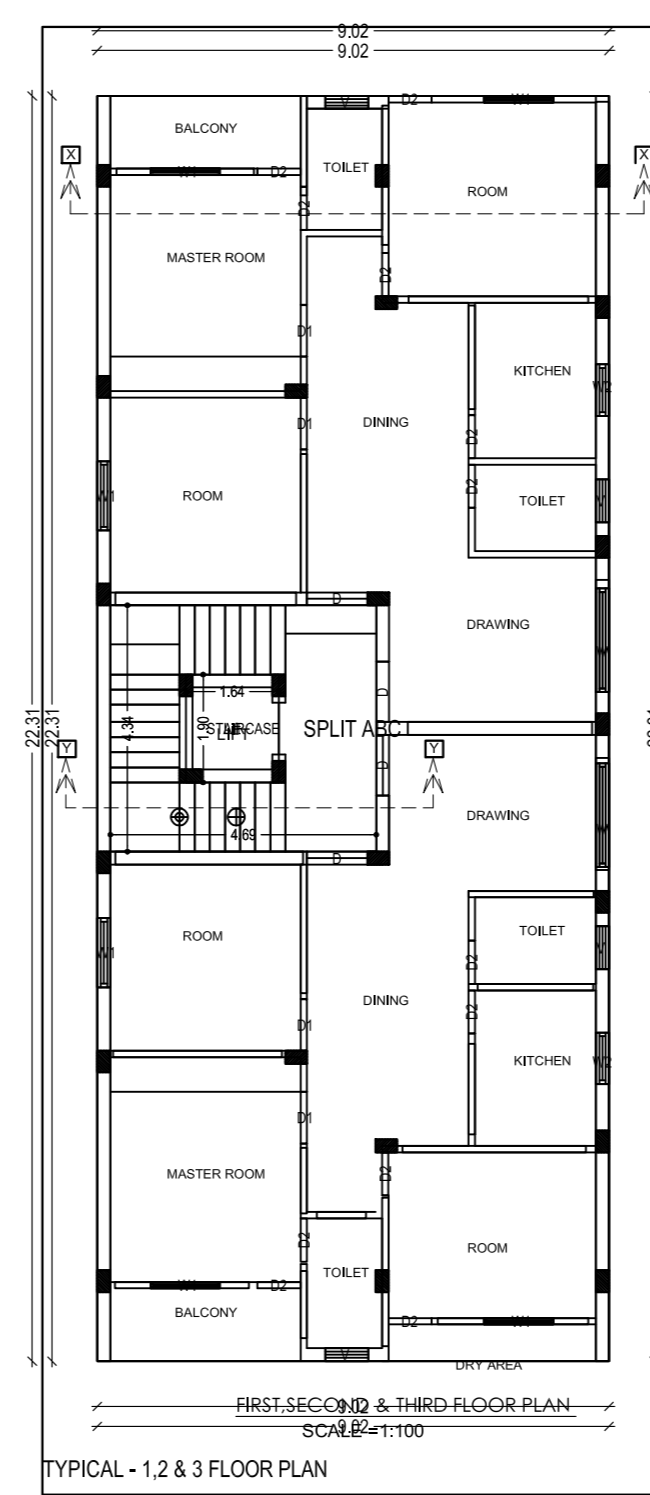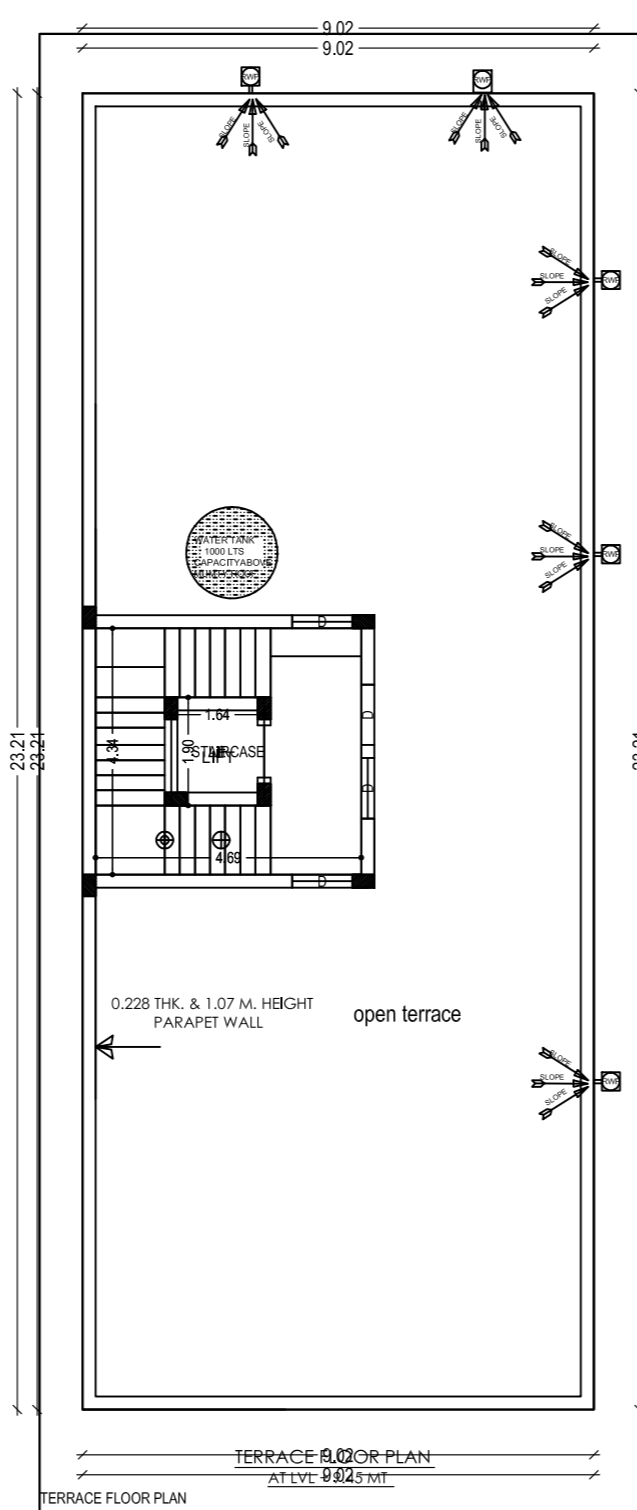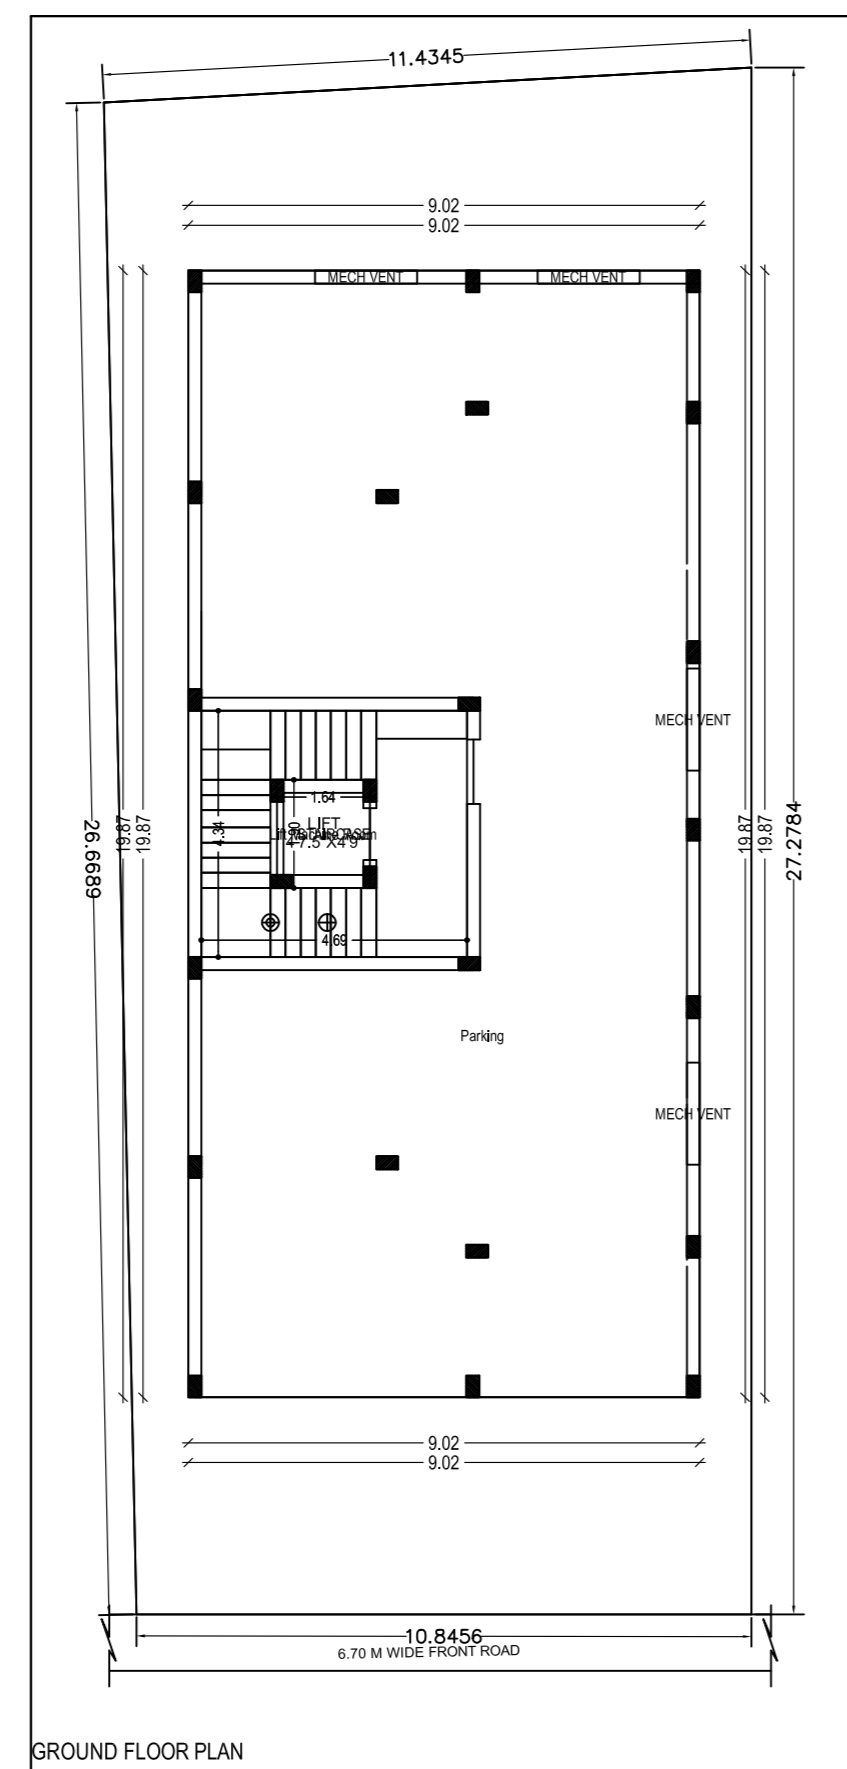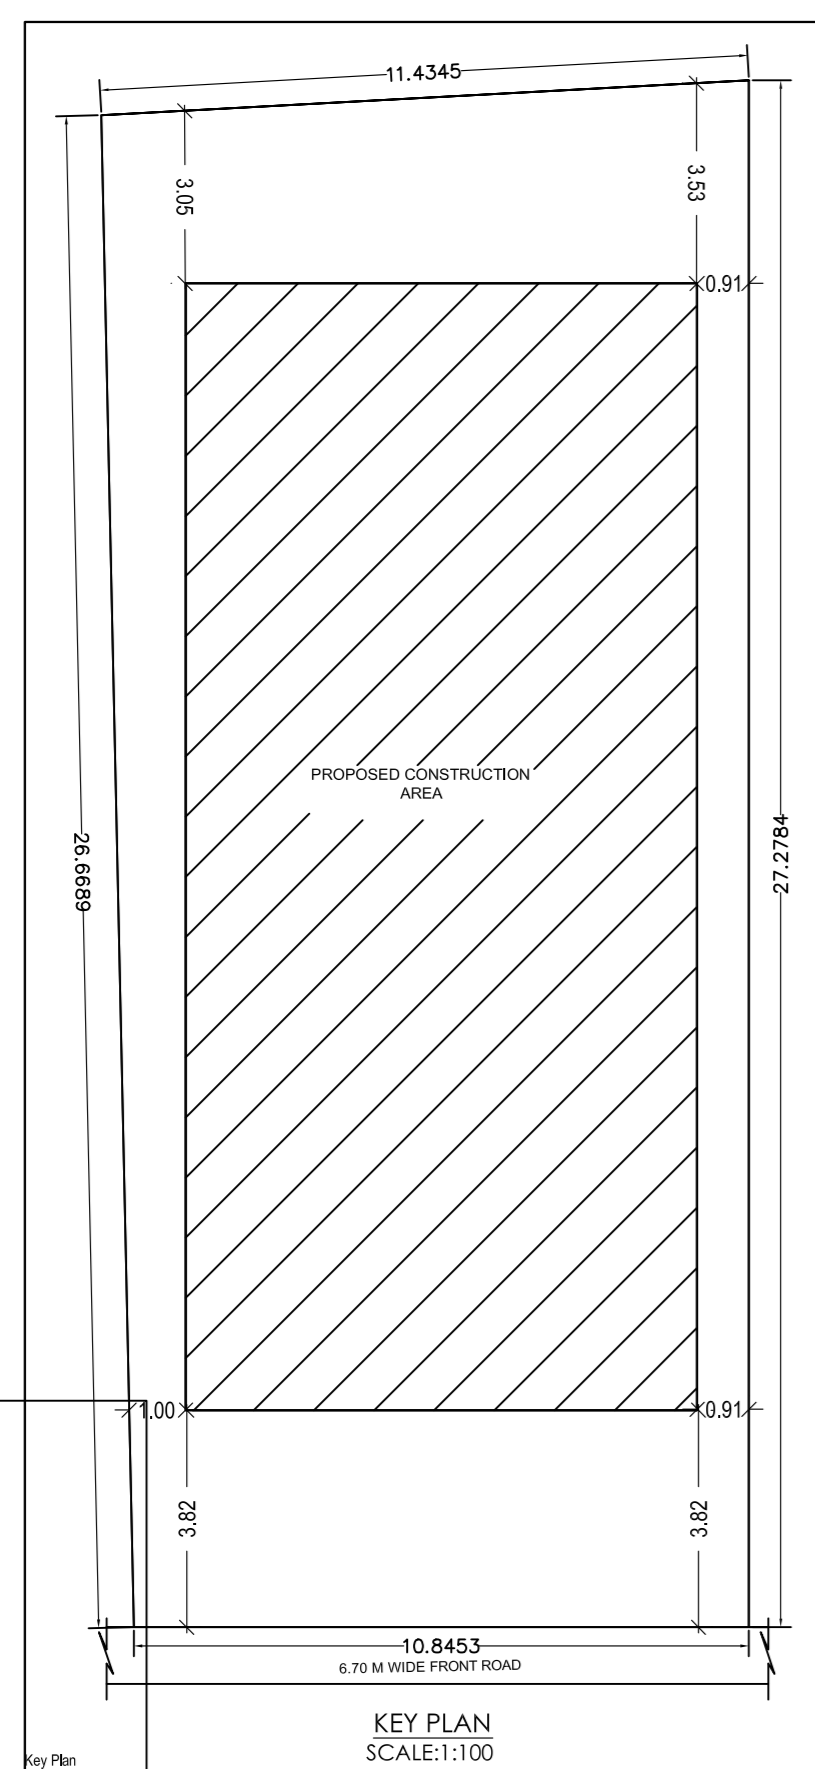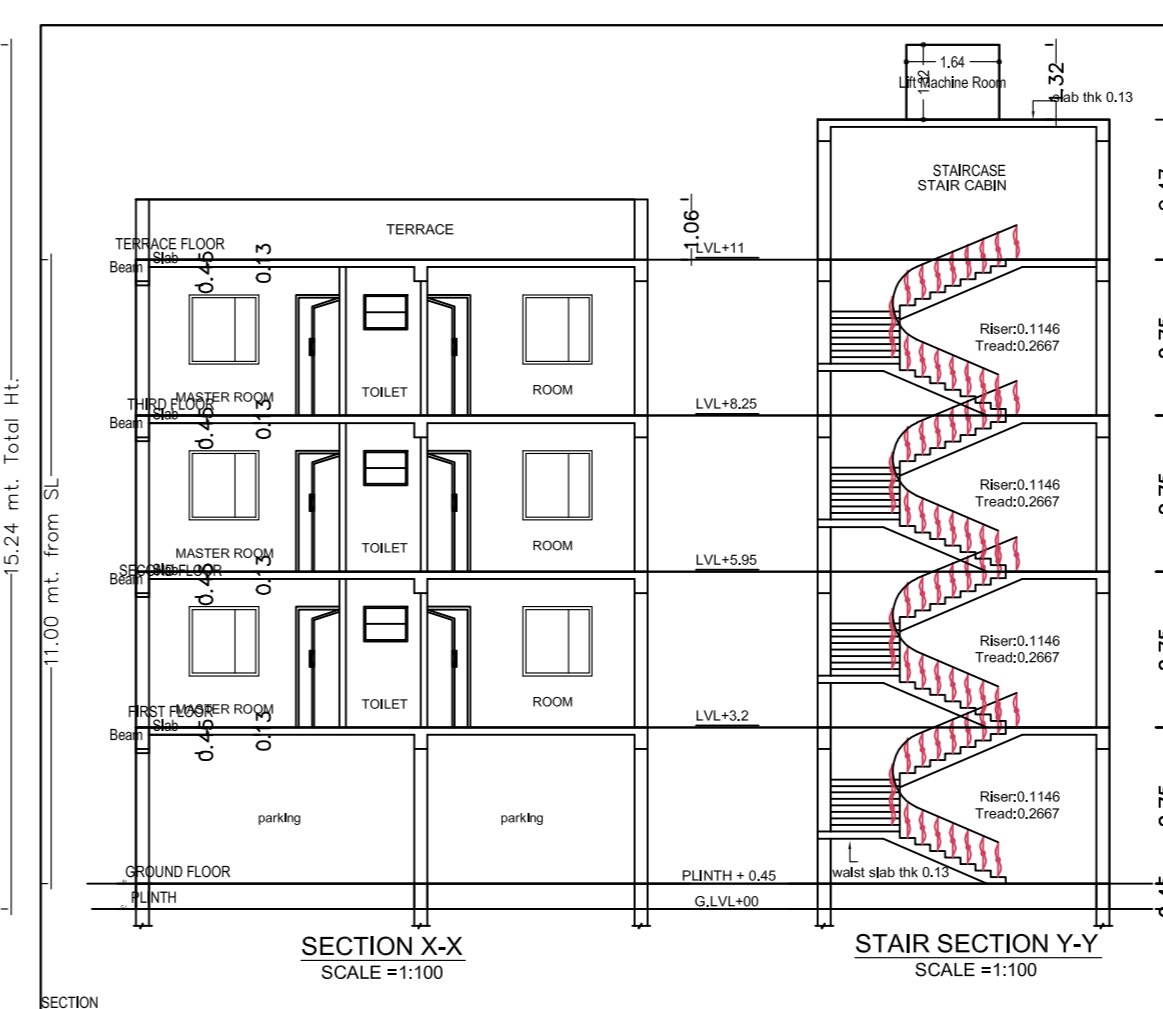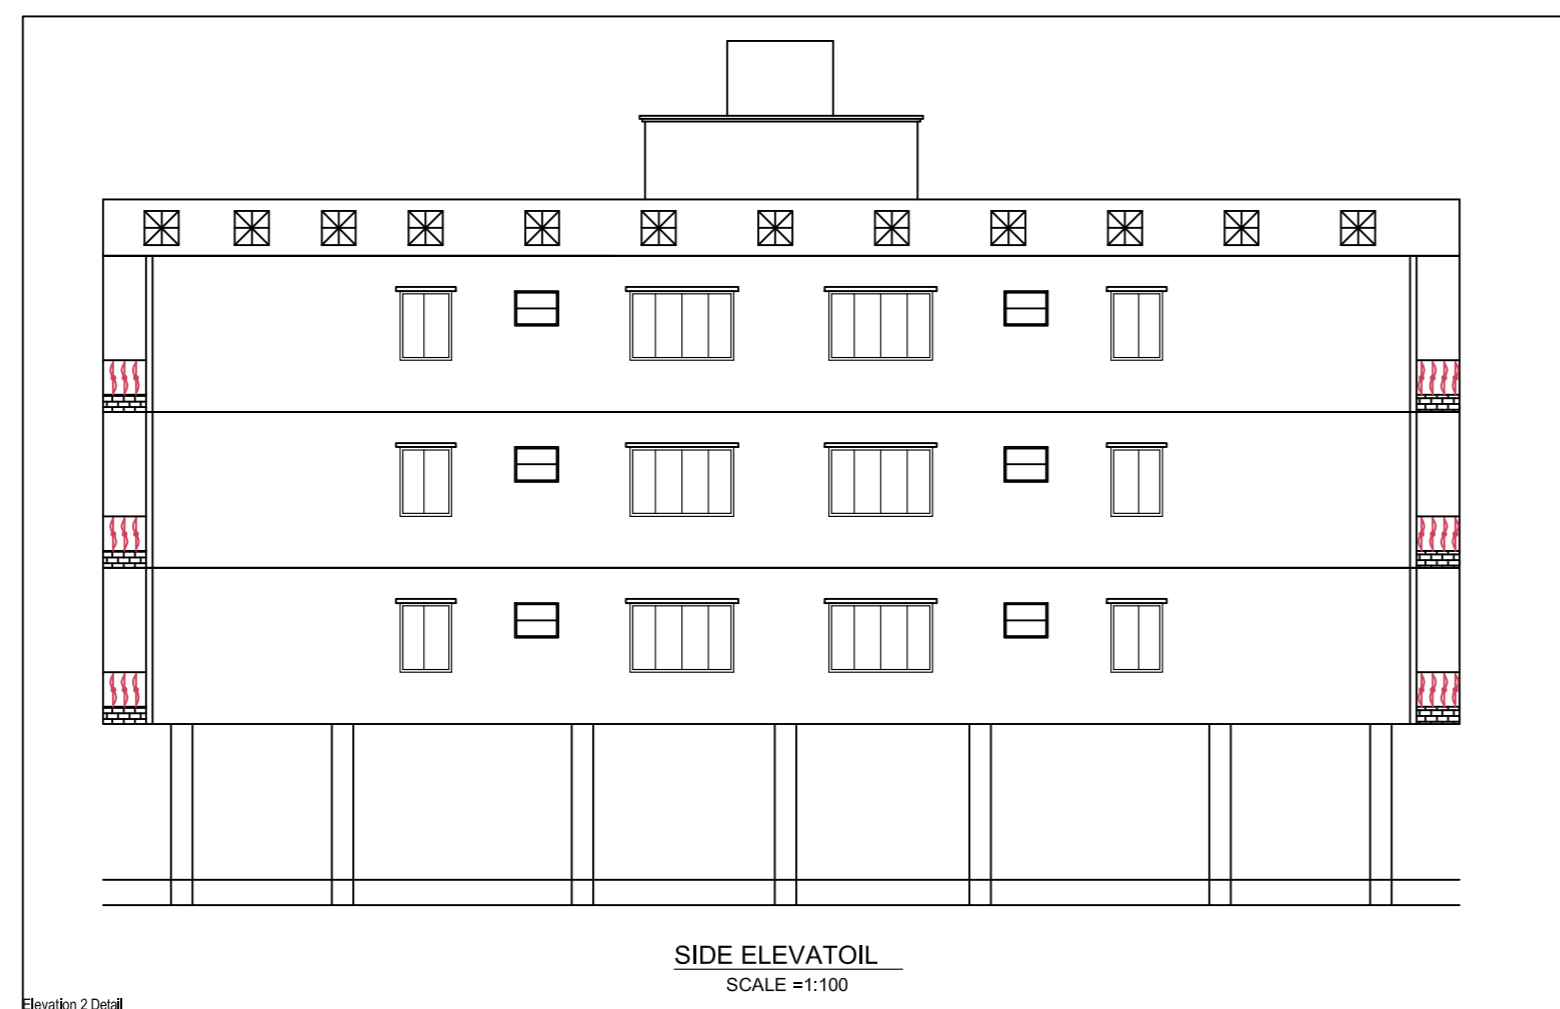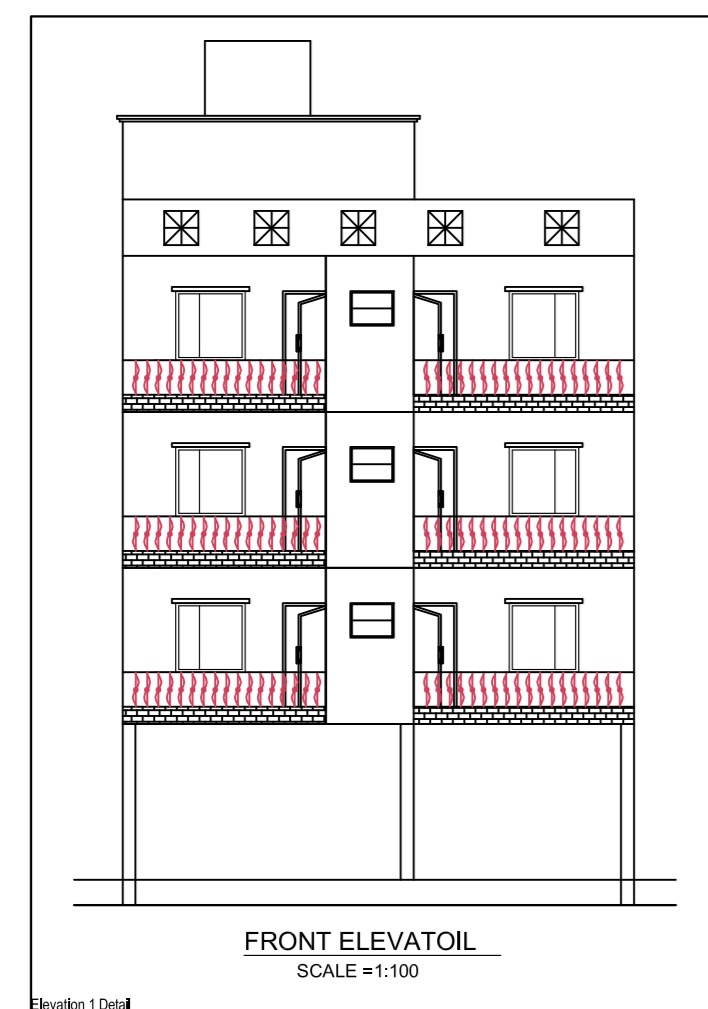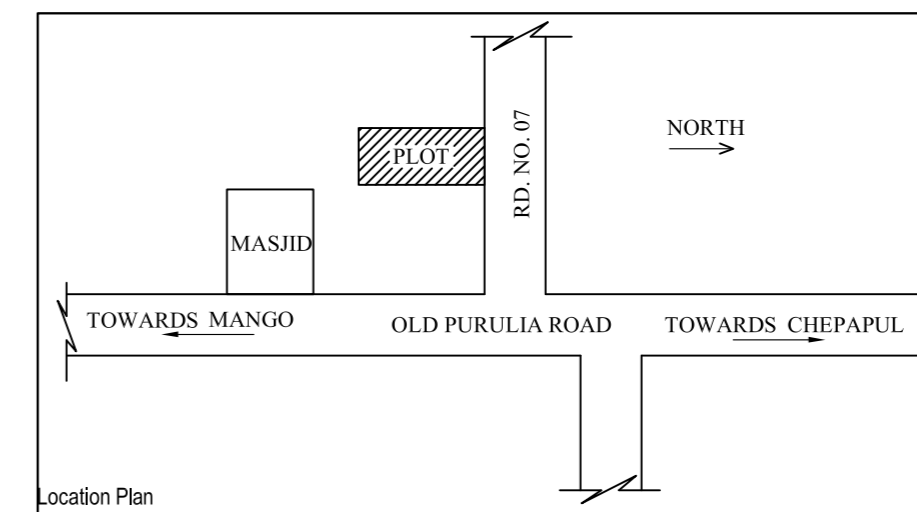

PROPOSED RESIDENTIAL BUILDING PLAN FOR

LAND OWNER	SIGNATURE
MRS. SHABANA PERWEEN W/O:- MAZHAR USMANI	

DETAILS OF PLOT :-  
PLOT NO:-3412  
KHATA NO :- 1038  
MOUZA :- MANGO  
WARD NO :- 08  
THANA NO:- 1641, P.S:- MANGO  
DISTRICT :- EAST SINGHBHUM, JHARKHAND

CONTENTS :-

* SITE PLAN	* TERRACE PLAN
* GROUND FLOOR PLAN	* FRONT ELEVATION
* FIRST FLOOR PLAN	* SIDE ELEVATION
* SECOND FLOOR PLAN	* SECTION "X-X"
* DRAINAGE PLAN	* SECTION "Y-Y"
* GROUND COVERAGE	* LOCATION MAP
* CALCULATION	* PART MOUZA PLAN
* F.A.R. CALCULATION	

SH. NO	1/1
--------	-----

PLANNER