
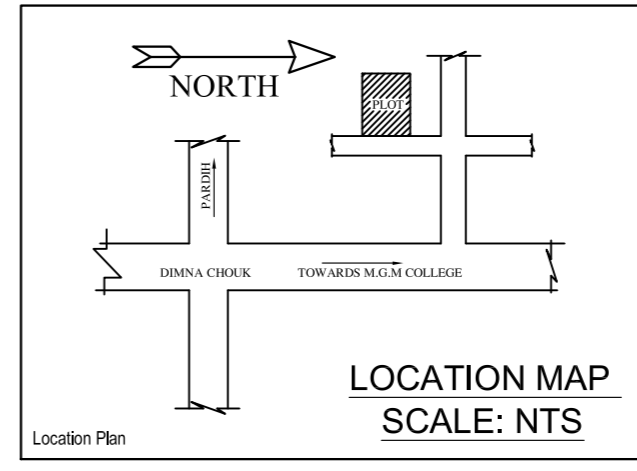
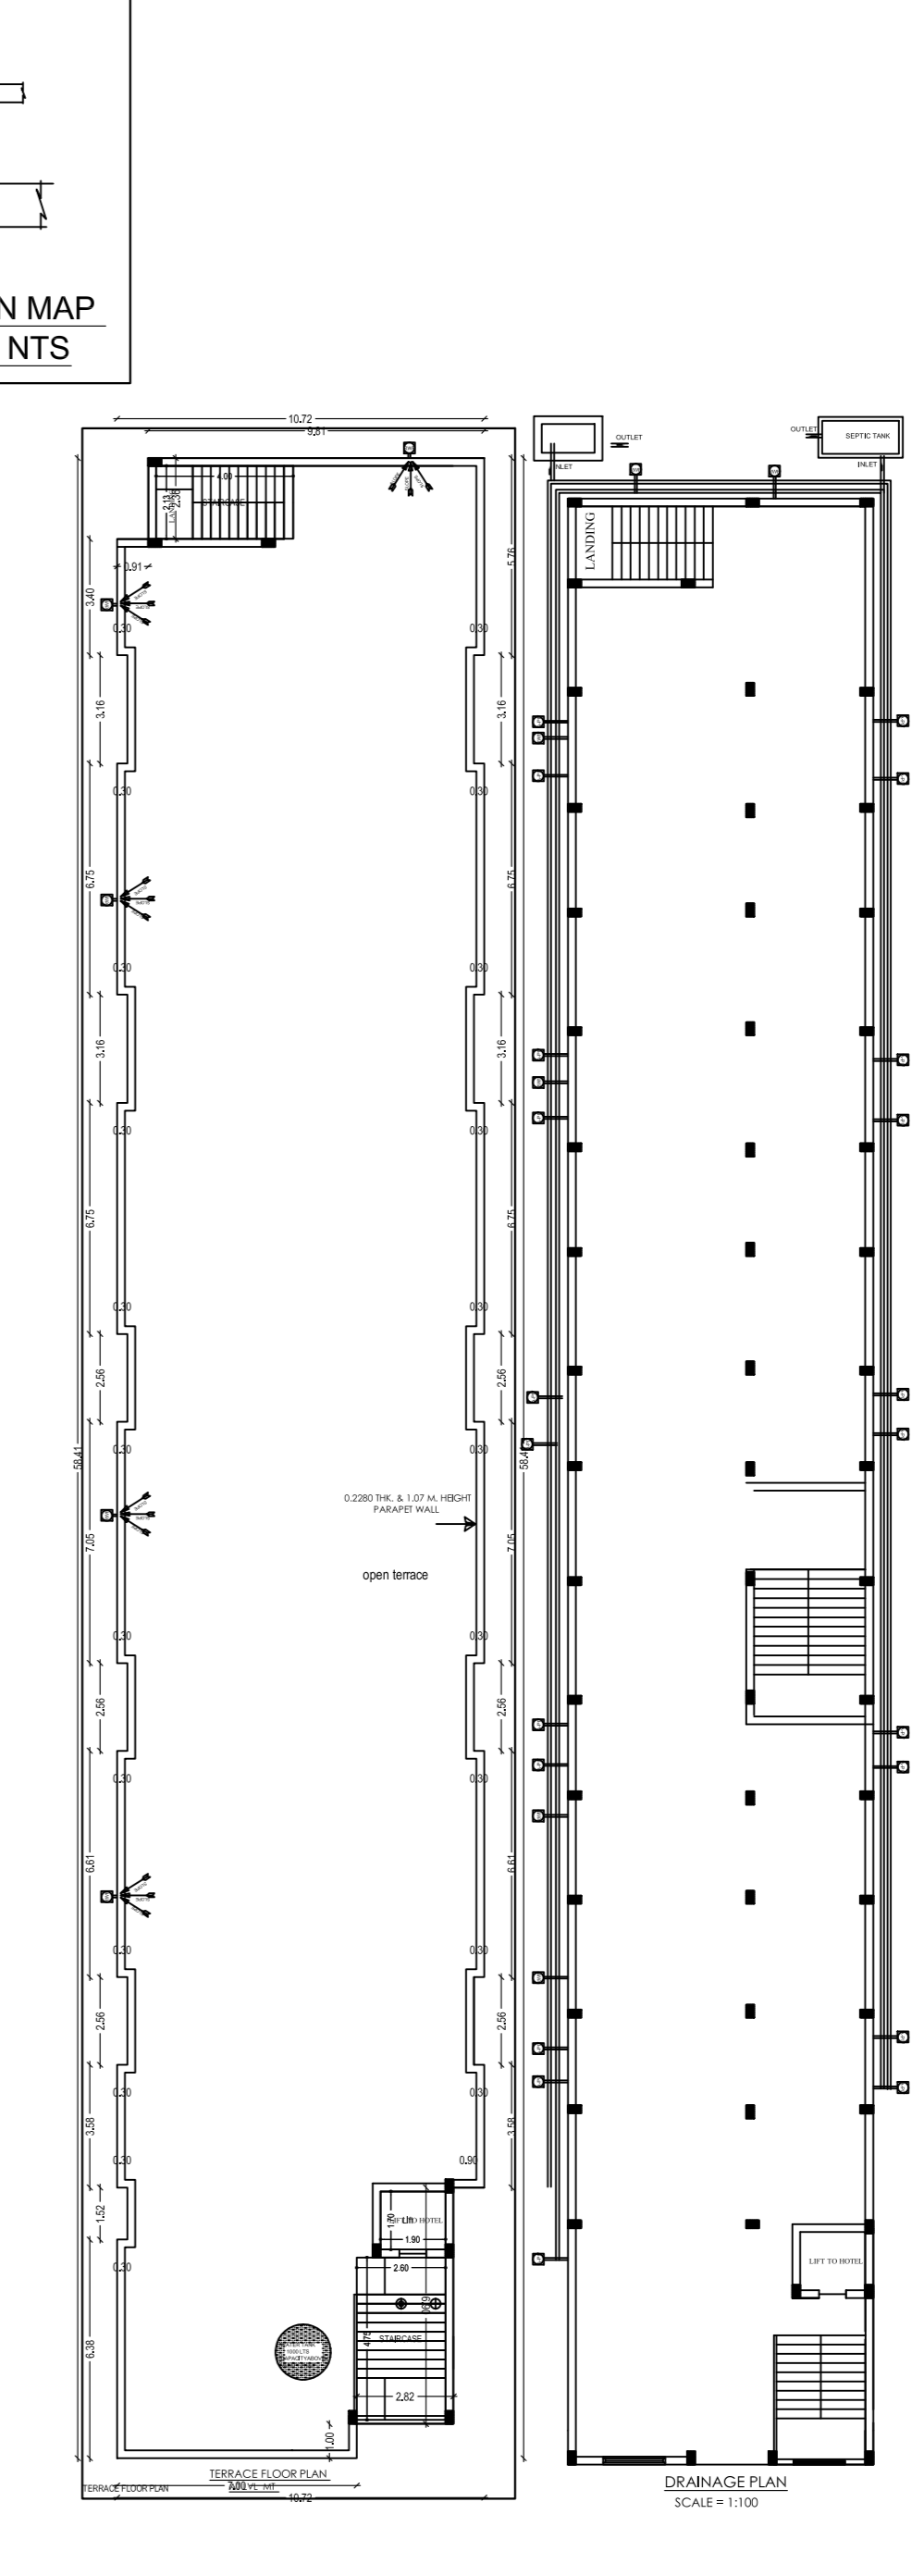
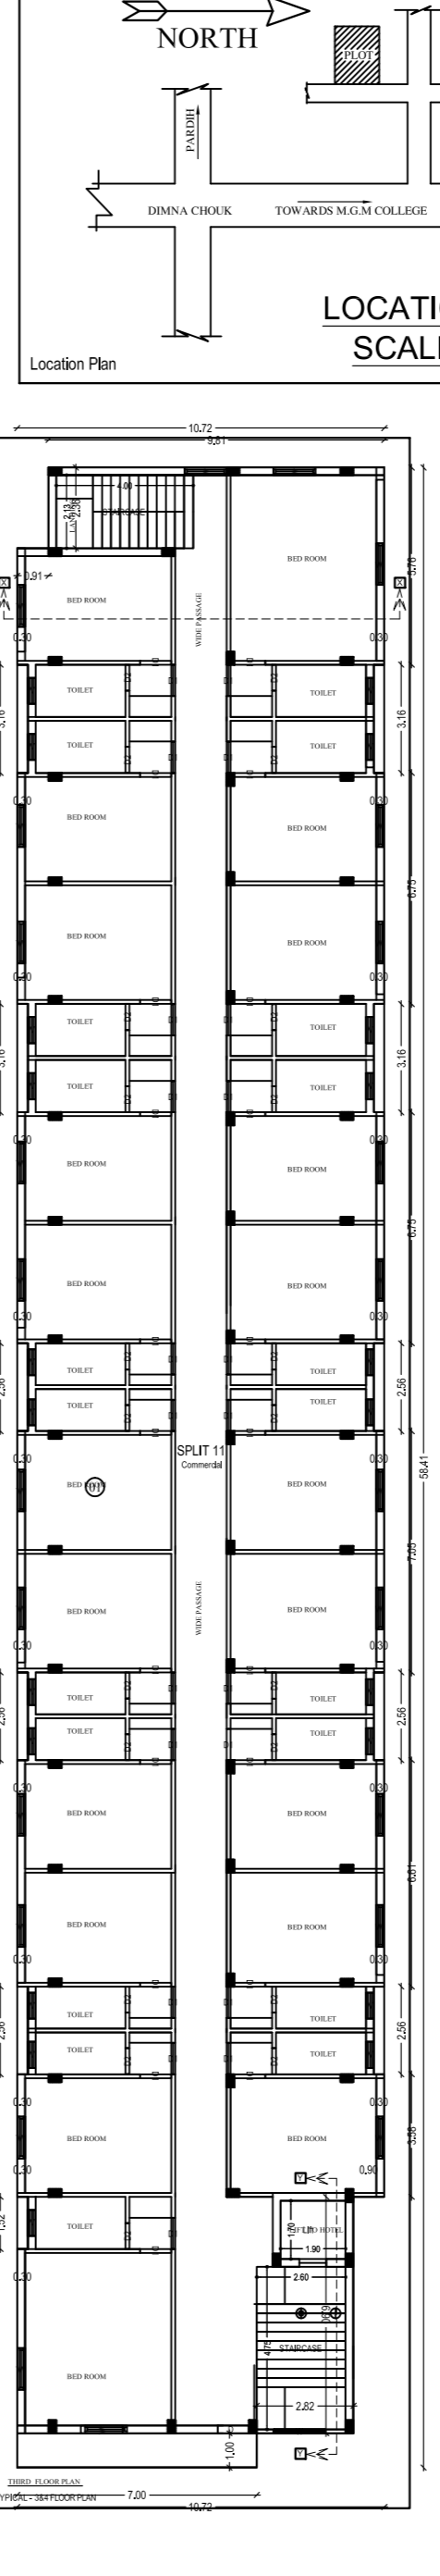
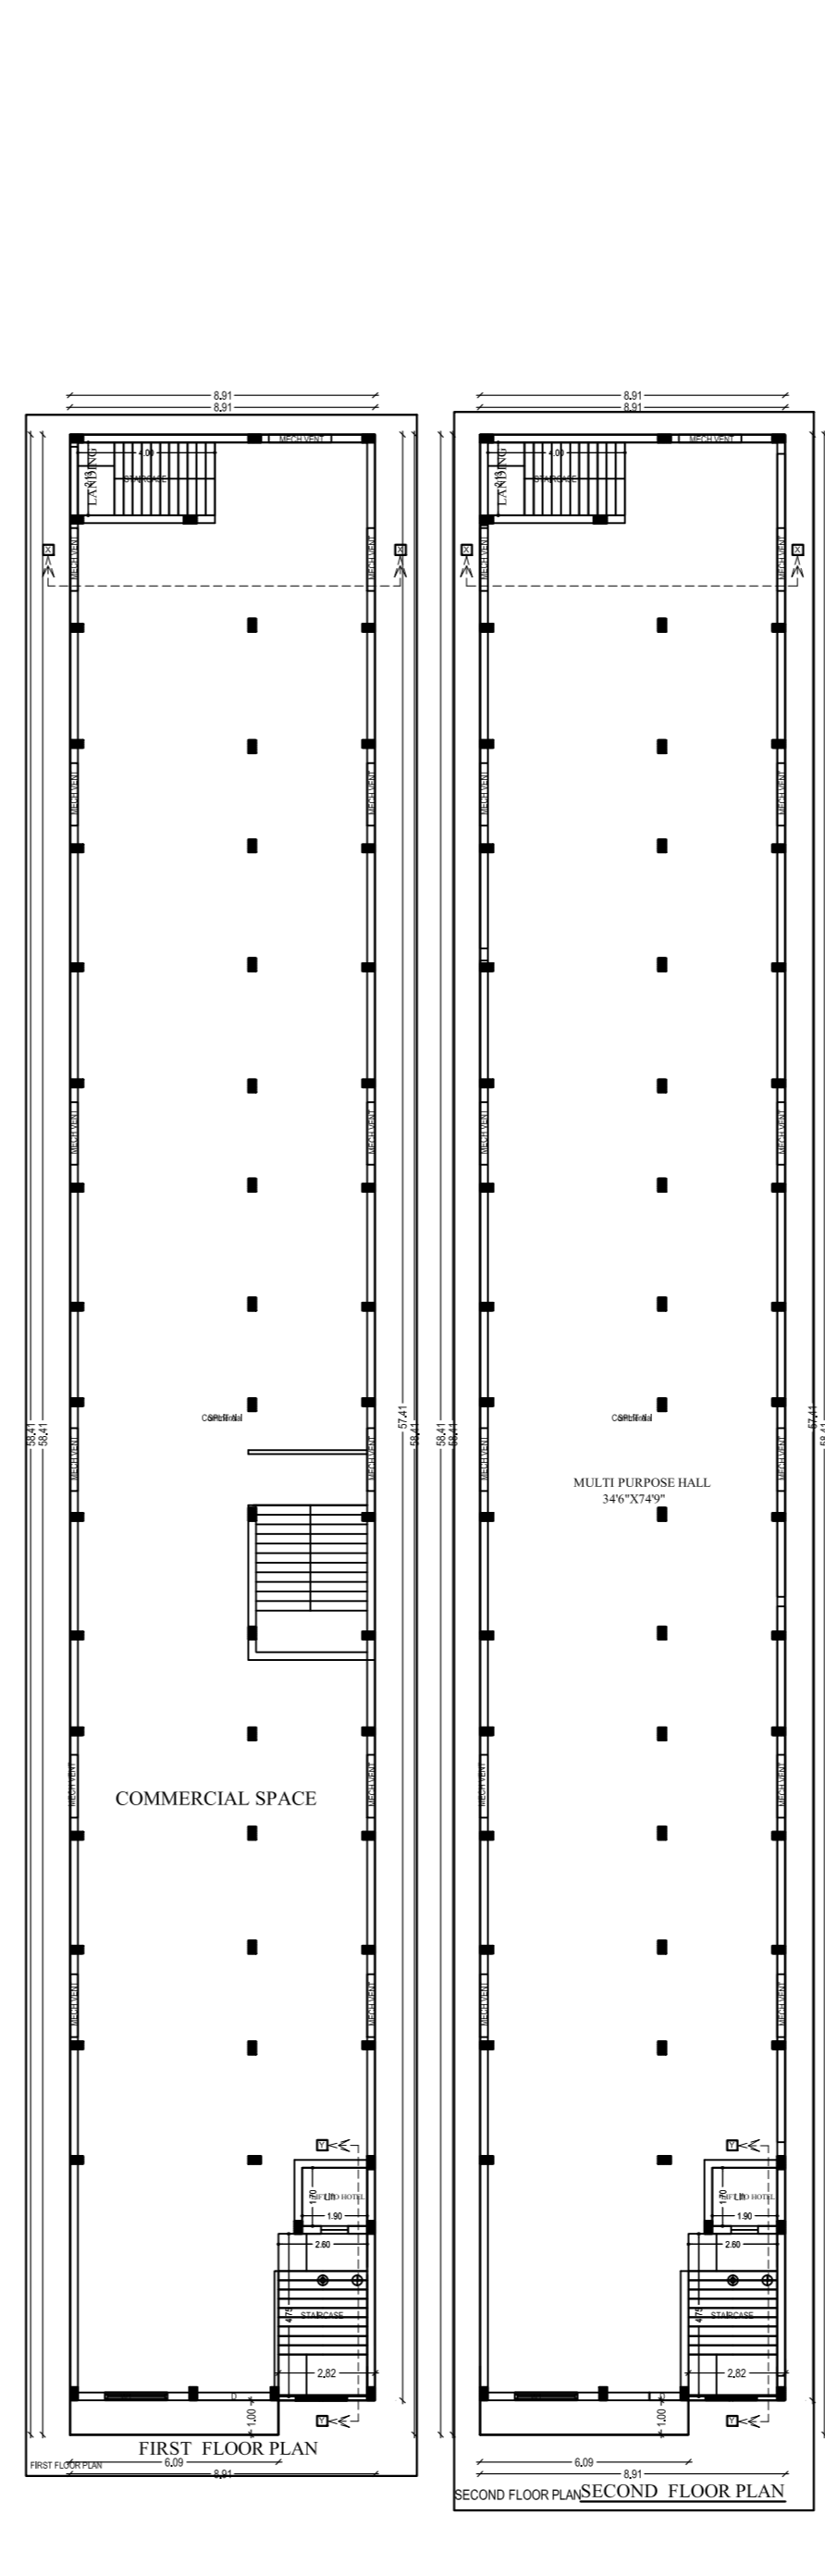
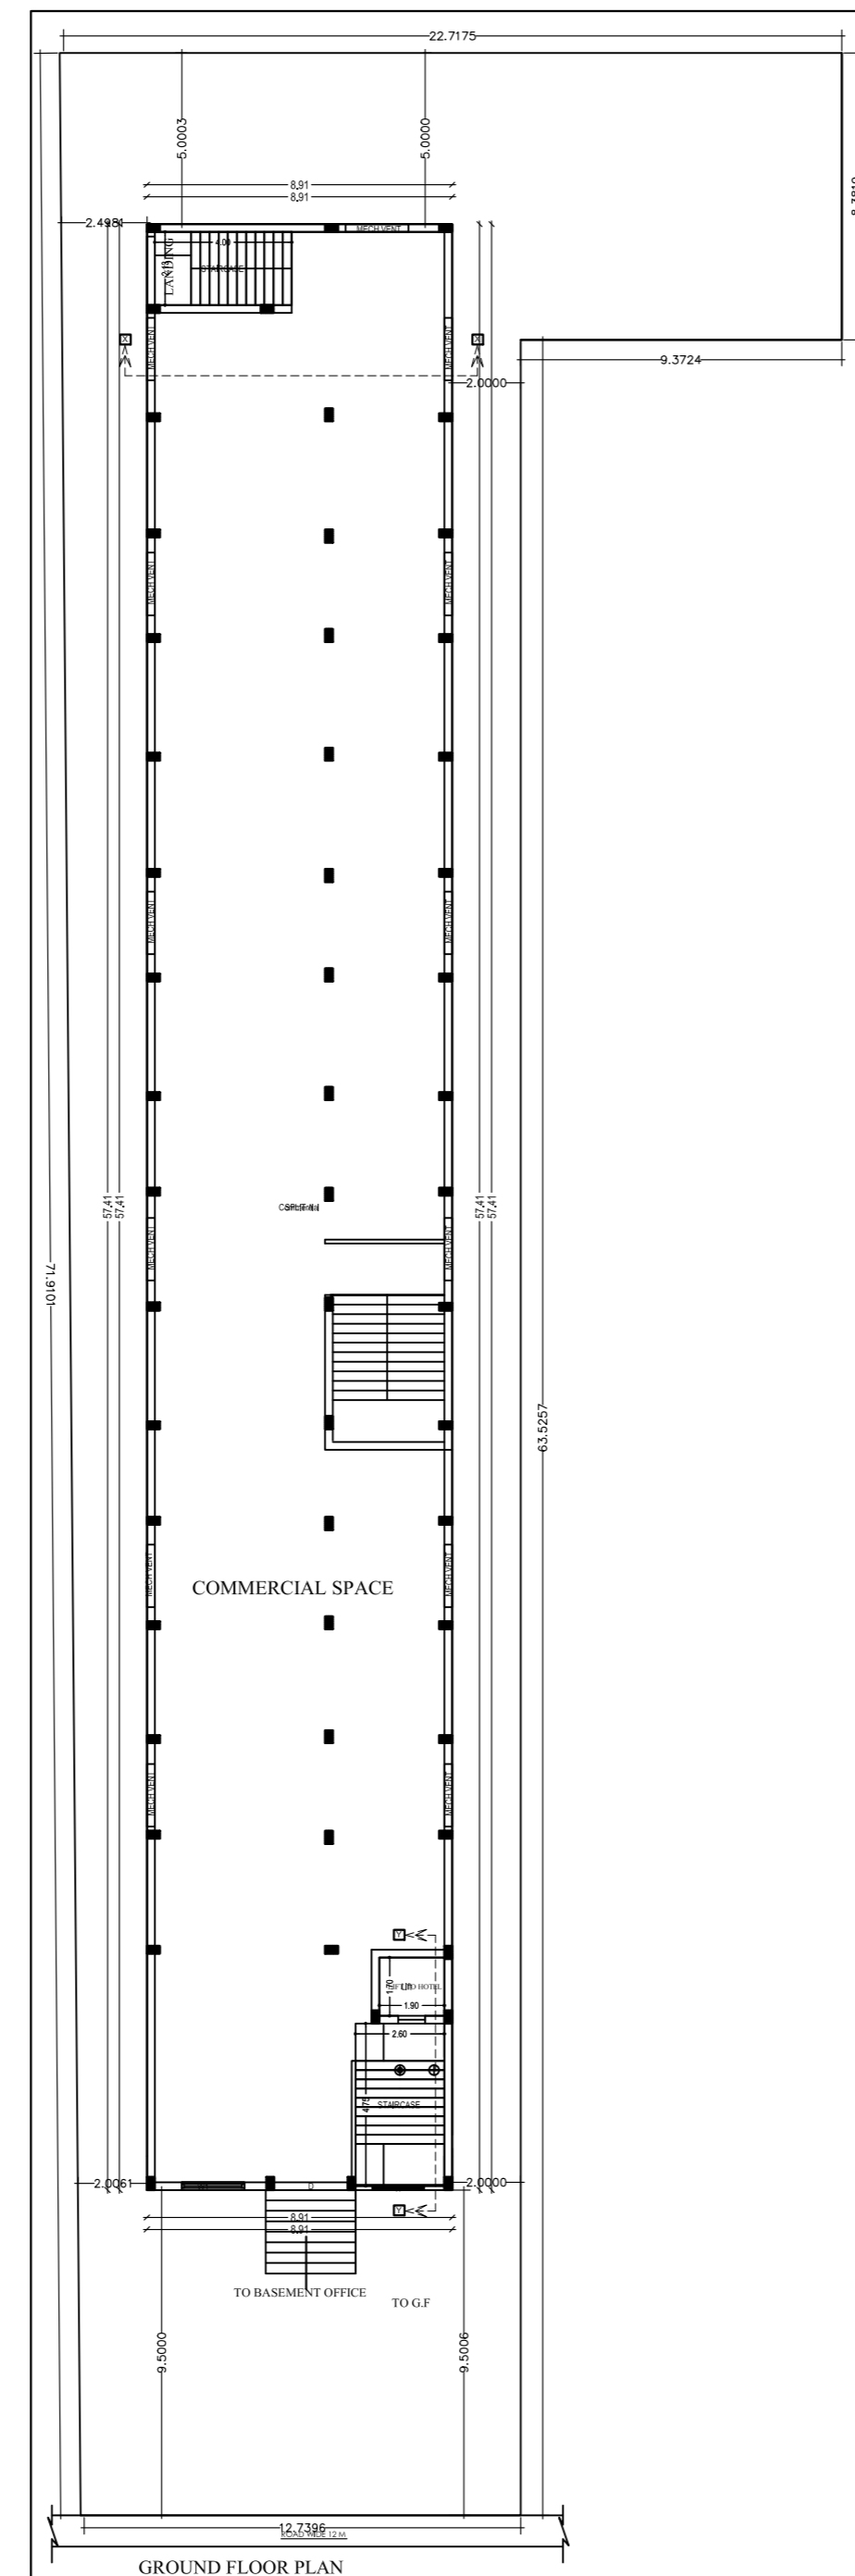
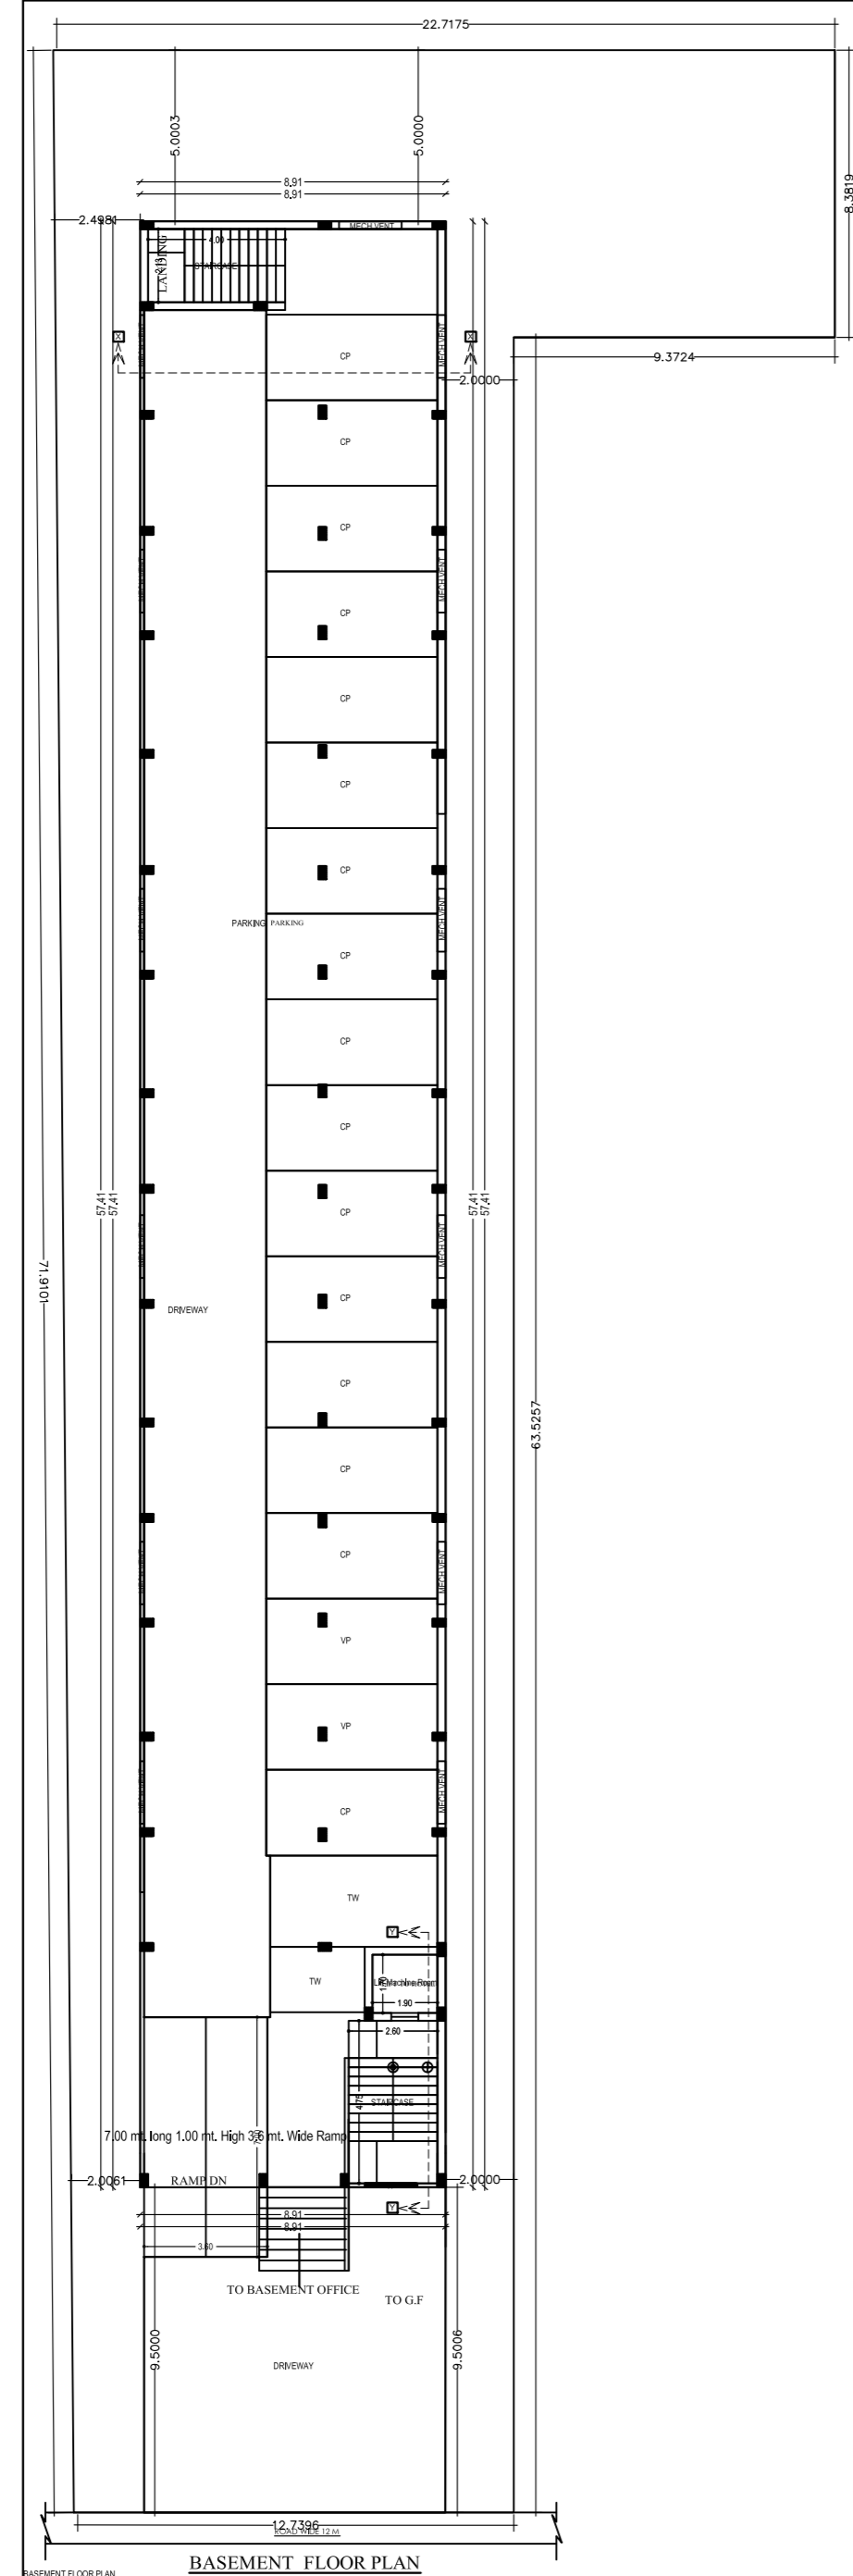
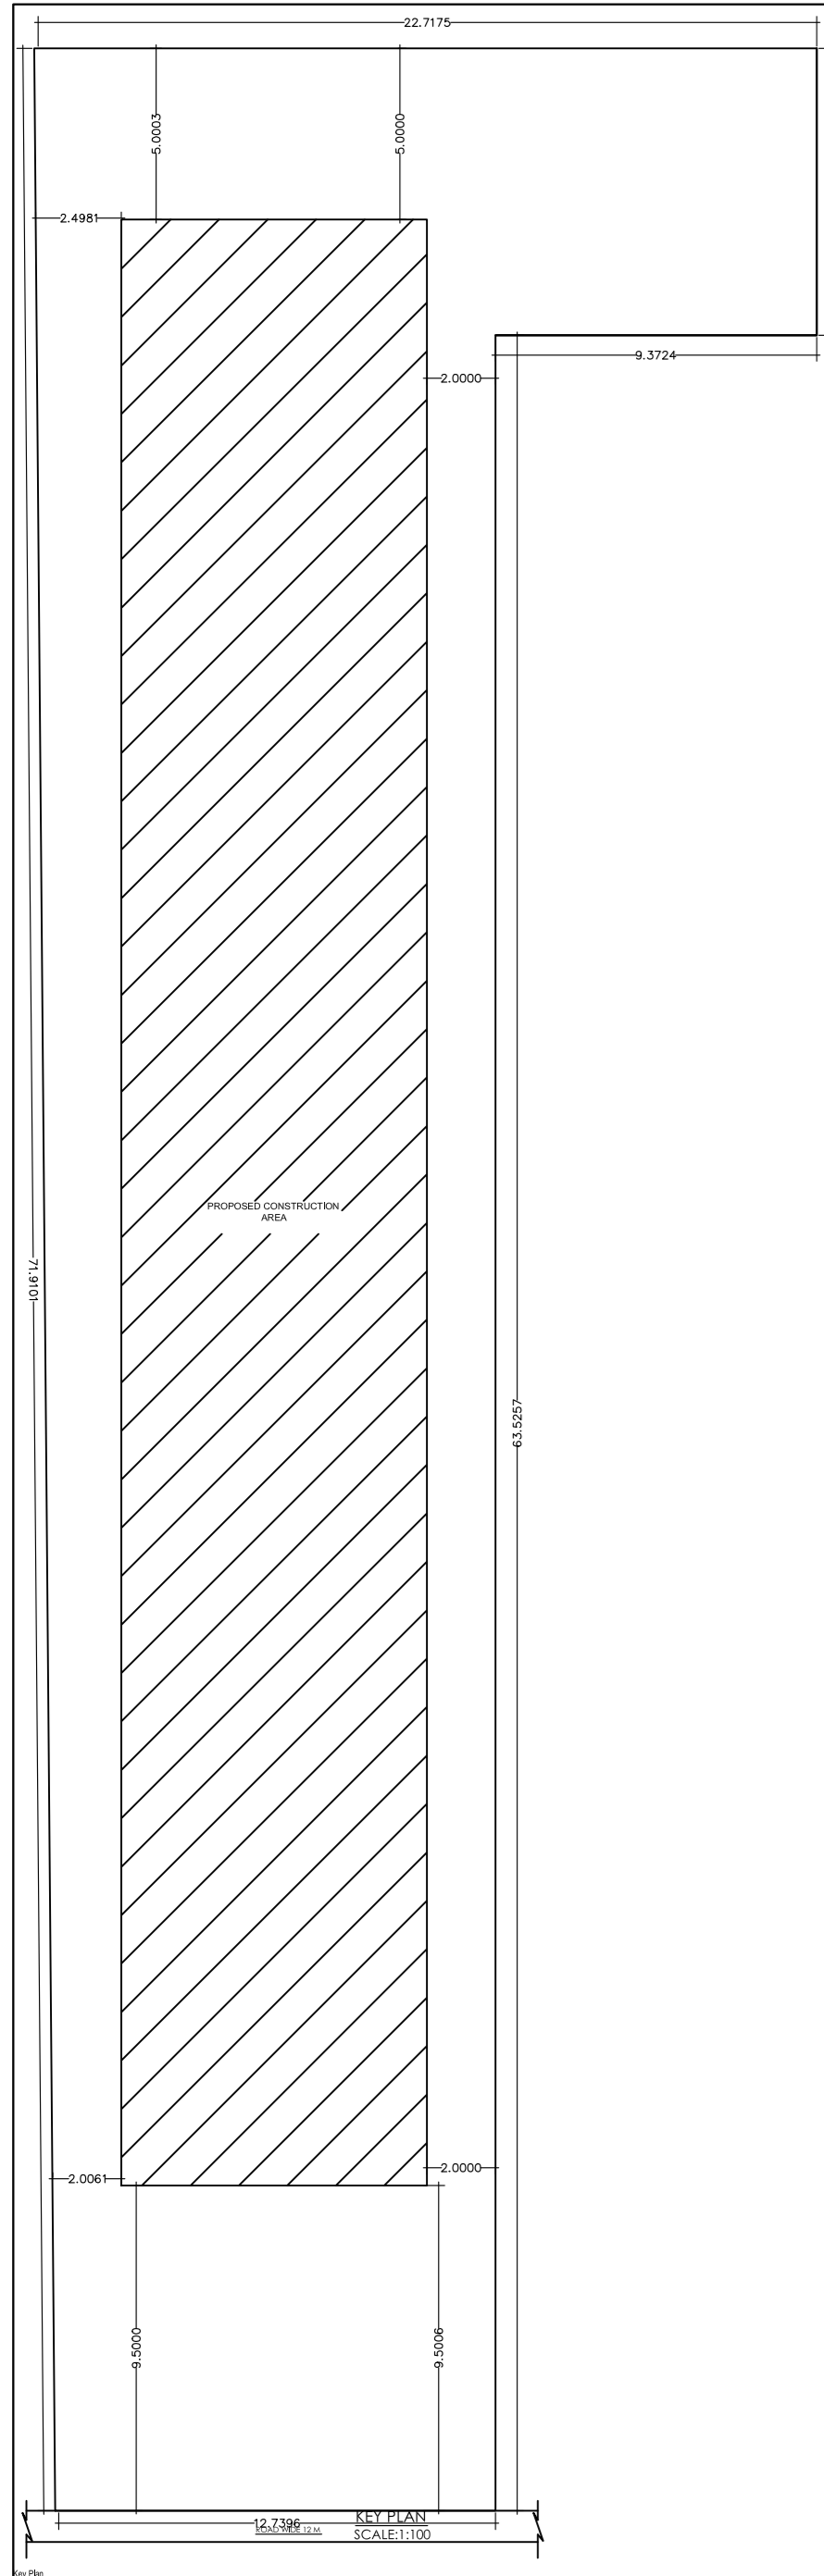
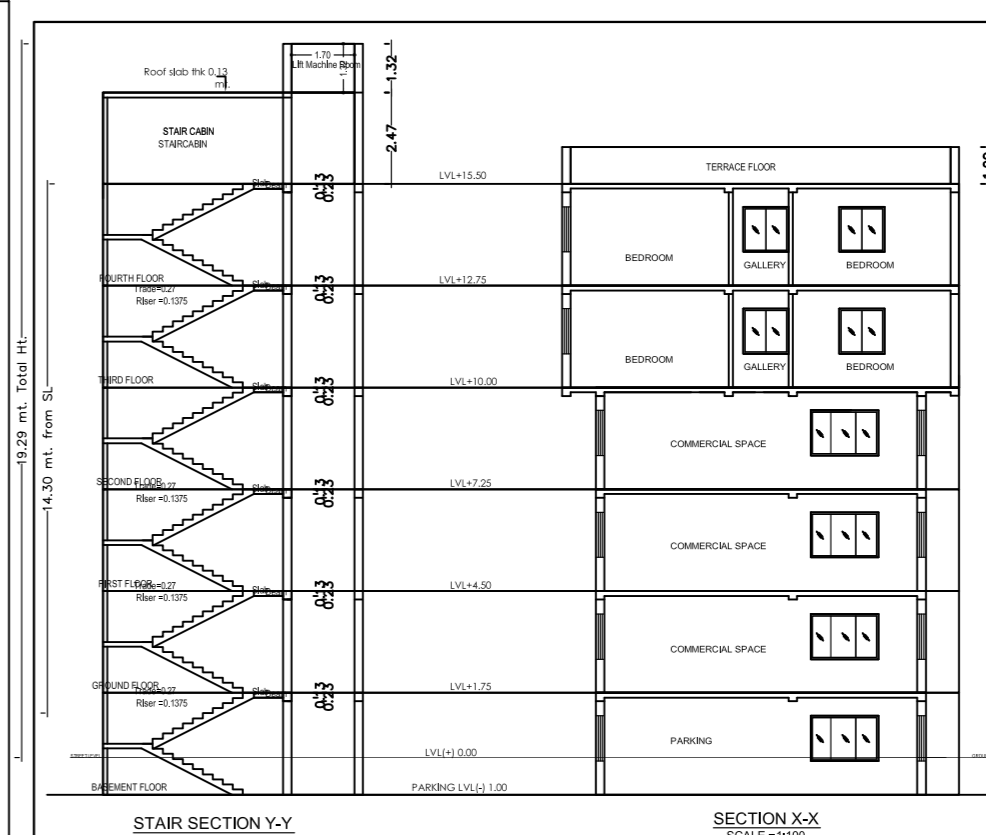
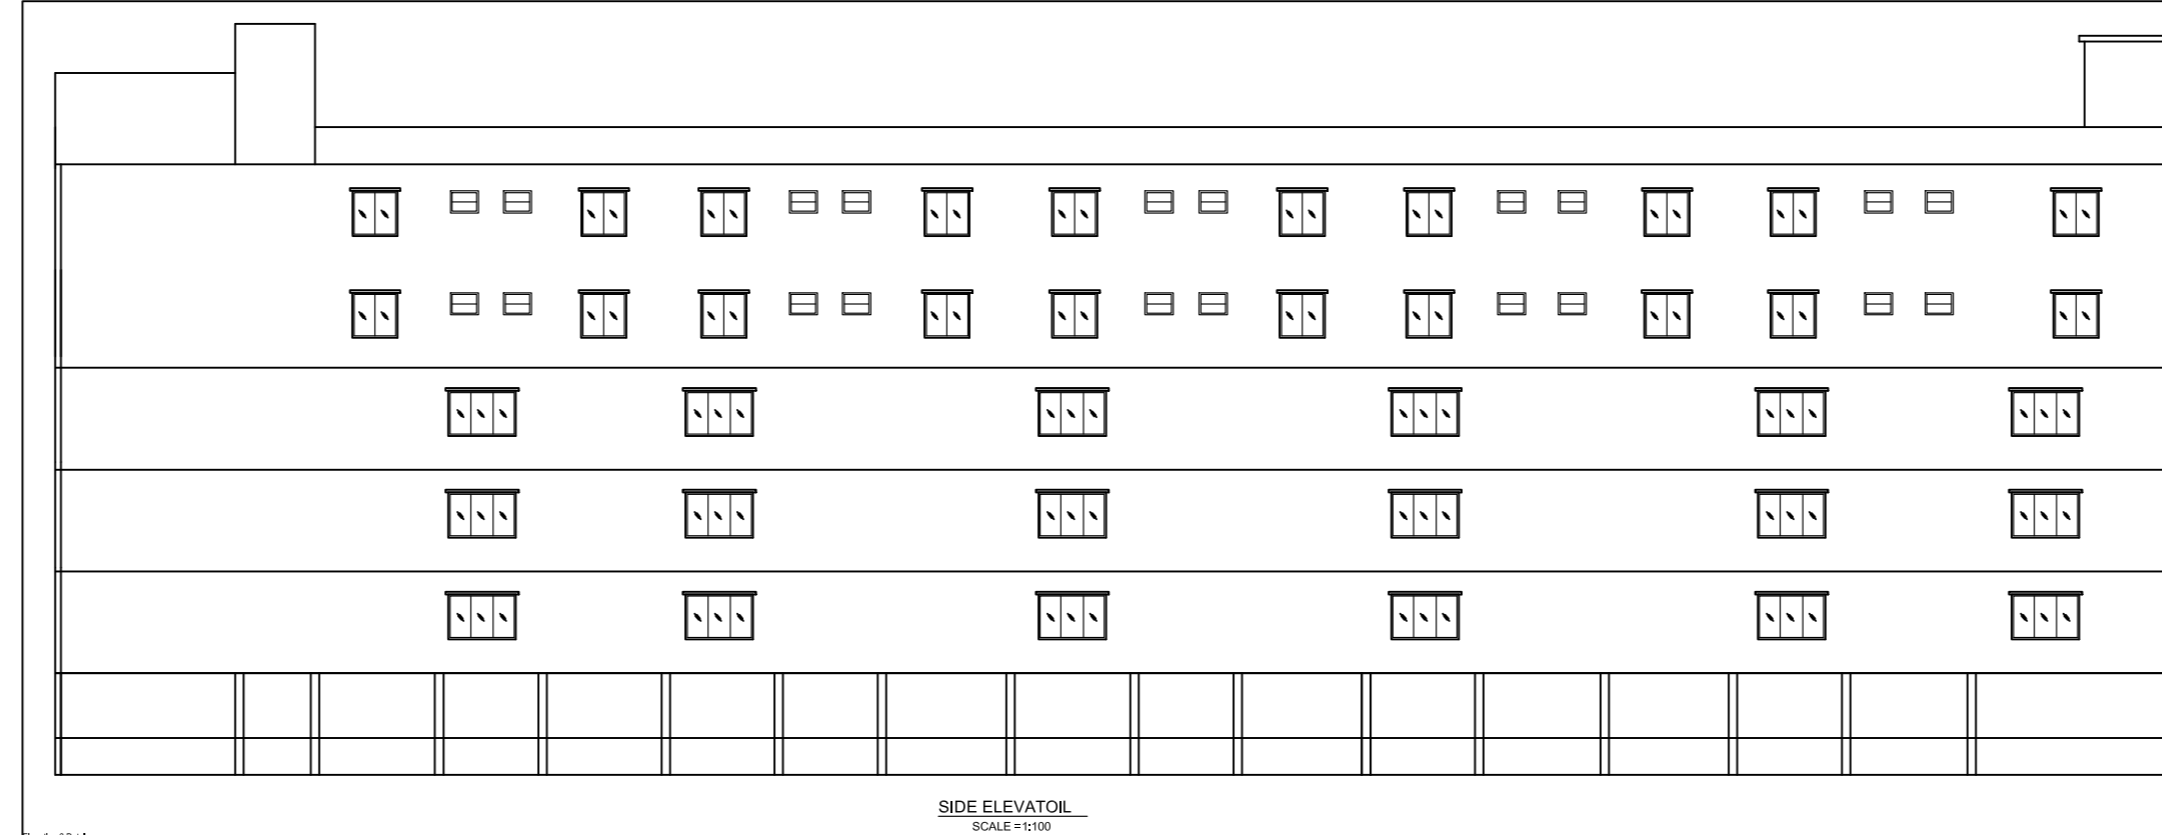
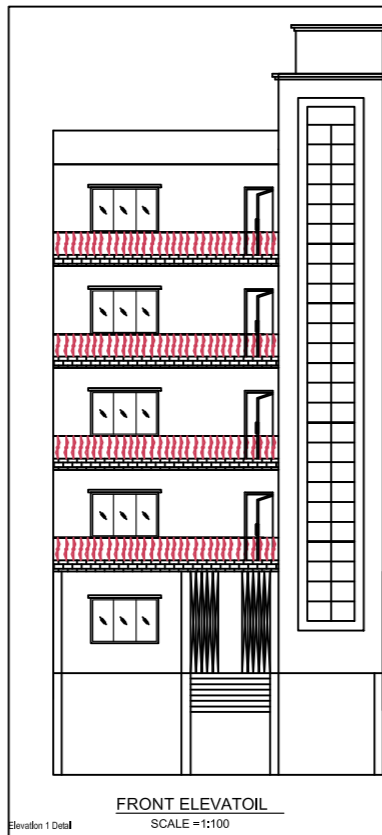


COLLECTION FOR WATER TANK
CONSIDERING FOR 15 PERSONS = 15 X 135 = 2025 LTS
APPROVED = 5000 LTS

COLLECTION FOR SEPTIC TANK
CONSIDERING FOR 15 PERSONS = 15 X 0.033 = 1.245 CUM
APPROVED = 27.6X1.0X1.5 = 4.2402 CUM

SCHEDULE OF DOOR & WINDOW

| TYPE | WIDTH | HT. | SILL | DESCRIPTION |
|------|-------|------|------|-------------------|
| D | 1.07 | 2.13 | 0 | WOODEN FLUSH DOOR |
| D1 | 0.99 | 2.13 | 0 | WOODEN FLUSH DOOR |
| D2 | 0.76 | 2.13 | 0 | WOODEN FLUSH DOOR |
| W | 1.52 | 1.52 | 0.61 | GLAZED WINDOW |
| W1 | 1.22 | 1.52 | 0.61 | GLAZED WINDOW |
| W2 | 0.91 | 1.52 | 0.61 | GLAZED WINDOW |
| V | 0.76 | 0.61 | 1.52 | GLAZED VENTILATOR |

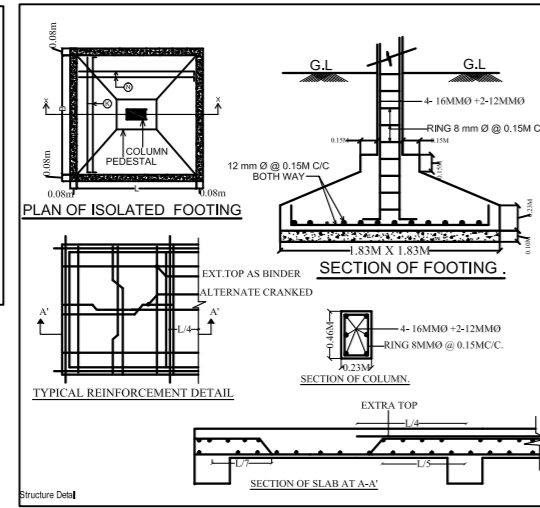

PROPOSED RESIDENTIAL BUILDING PLAN FOR

| | |
|---|---|
| LAND OWNER | SIGNATURE |
| (1) MRS. SUSHMA KUMAR W/O - MR. SUMAN KUMAR (2) MR. SUMAN KUMAR S/O - MR. K.D. THAKUR | |
| DETAILS OF PLOT :- PLOT NO - 1817/1814 KHATA NO - 337/421 MQUZA - DRINA WARD NO - 09 THANA NO - 1643, P.S - M.G.M. DISTRICT - EAST SINGHBHUM, JHARKHAND | |
| CONTENTS :- SITE PLAN GROUND FLOOR PLAN FIRST FLOOR PLAN SECOND FLOOR PLAN DRAINAGE PLAN ORANGE COVERAGE CALCULATION T.A.B. CALCULATION | TERRACE PLAN FRONT ELEVATION SIDE ELEVATION SECTION 'X-X' SECTION 'Y-Y' LOCATION MAP FIRST MOUZA PLAN |
| SH. NO | 1/1 |
| PLANNER | |