




PLAN OF ISOLATED FOOTING

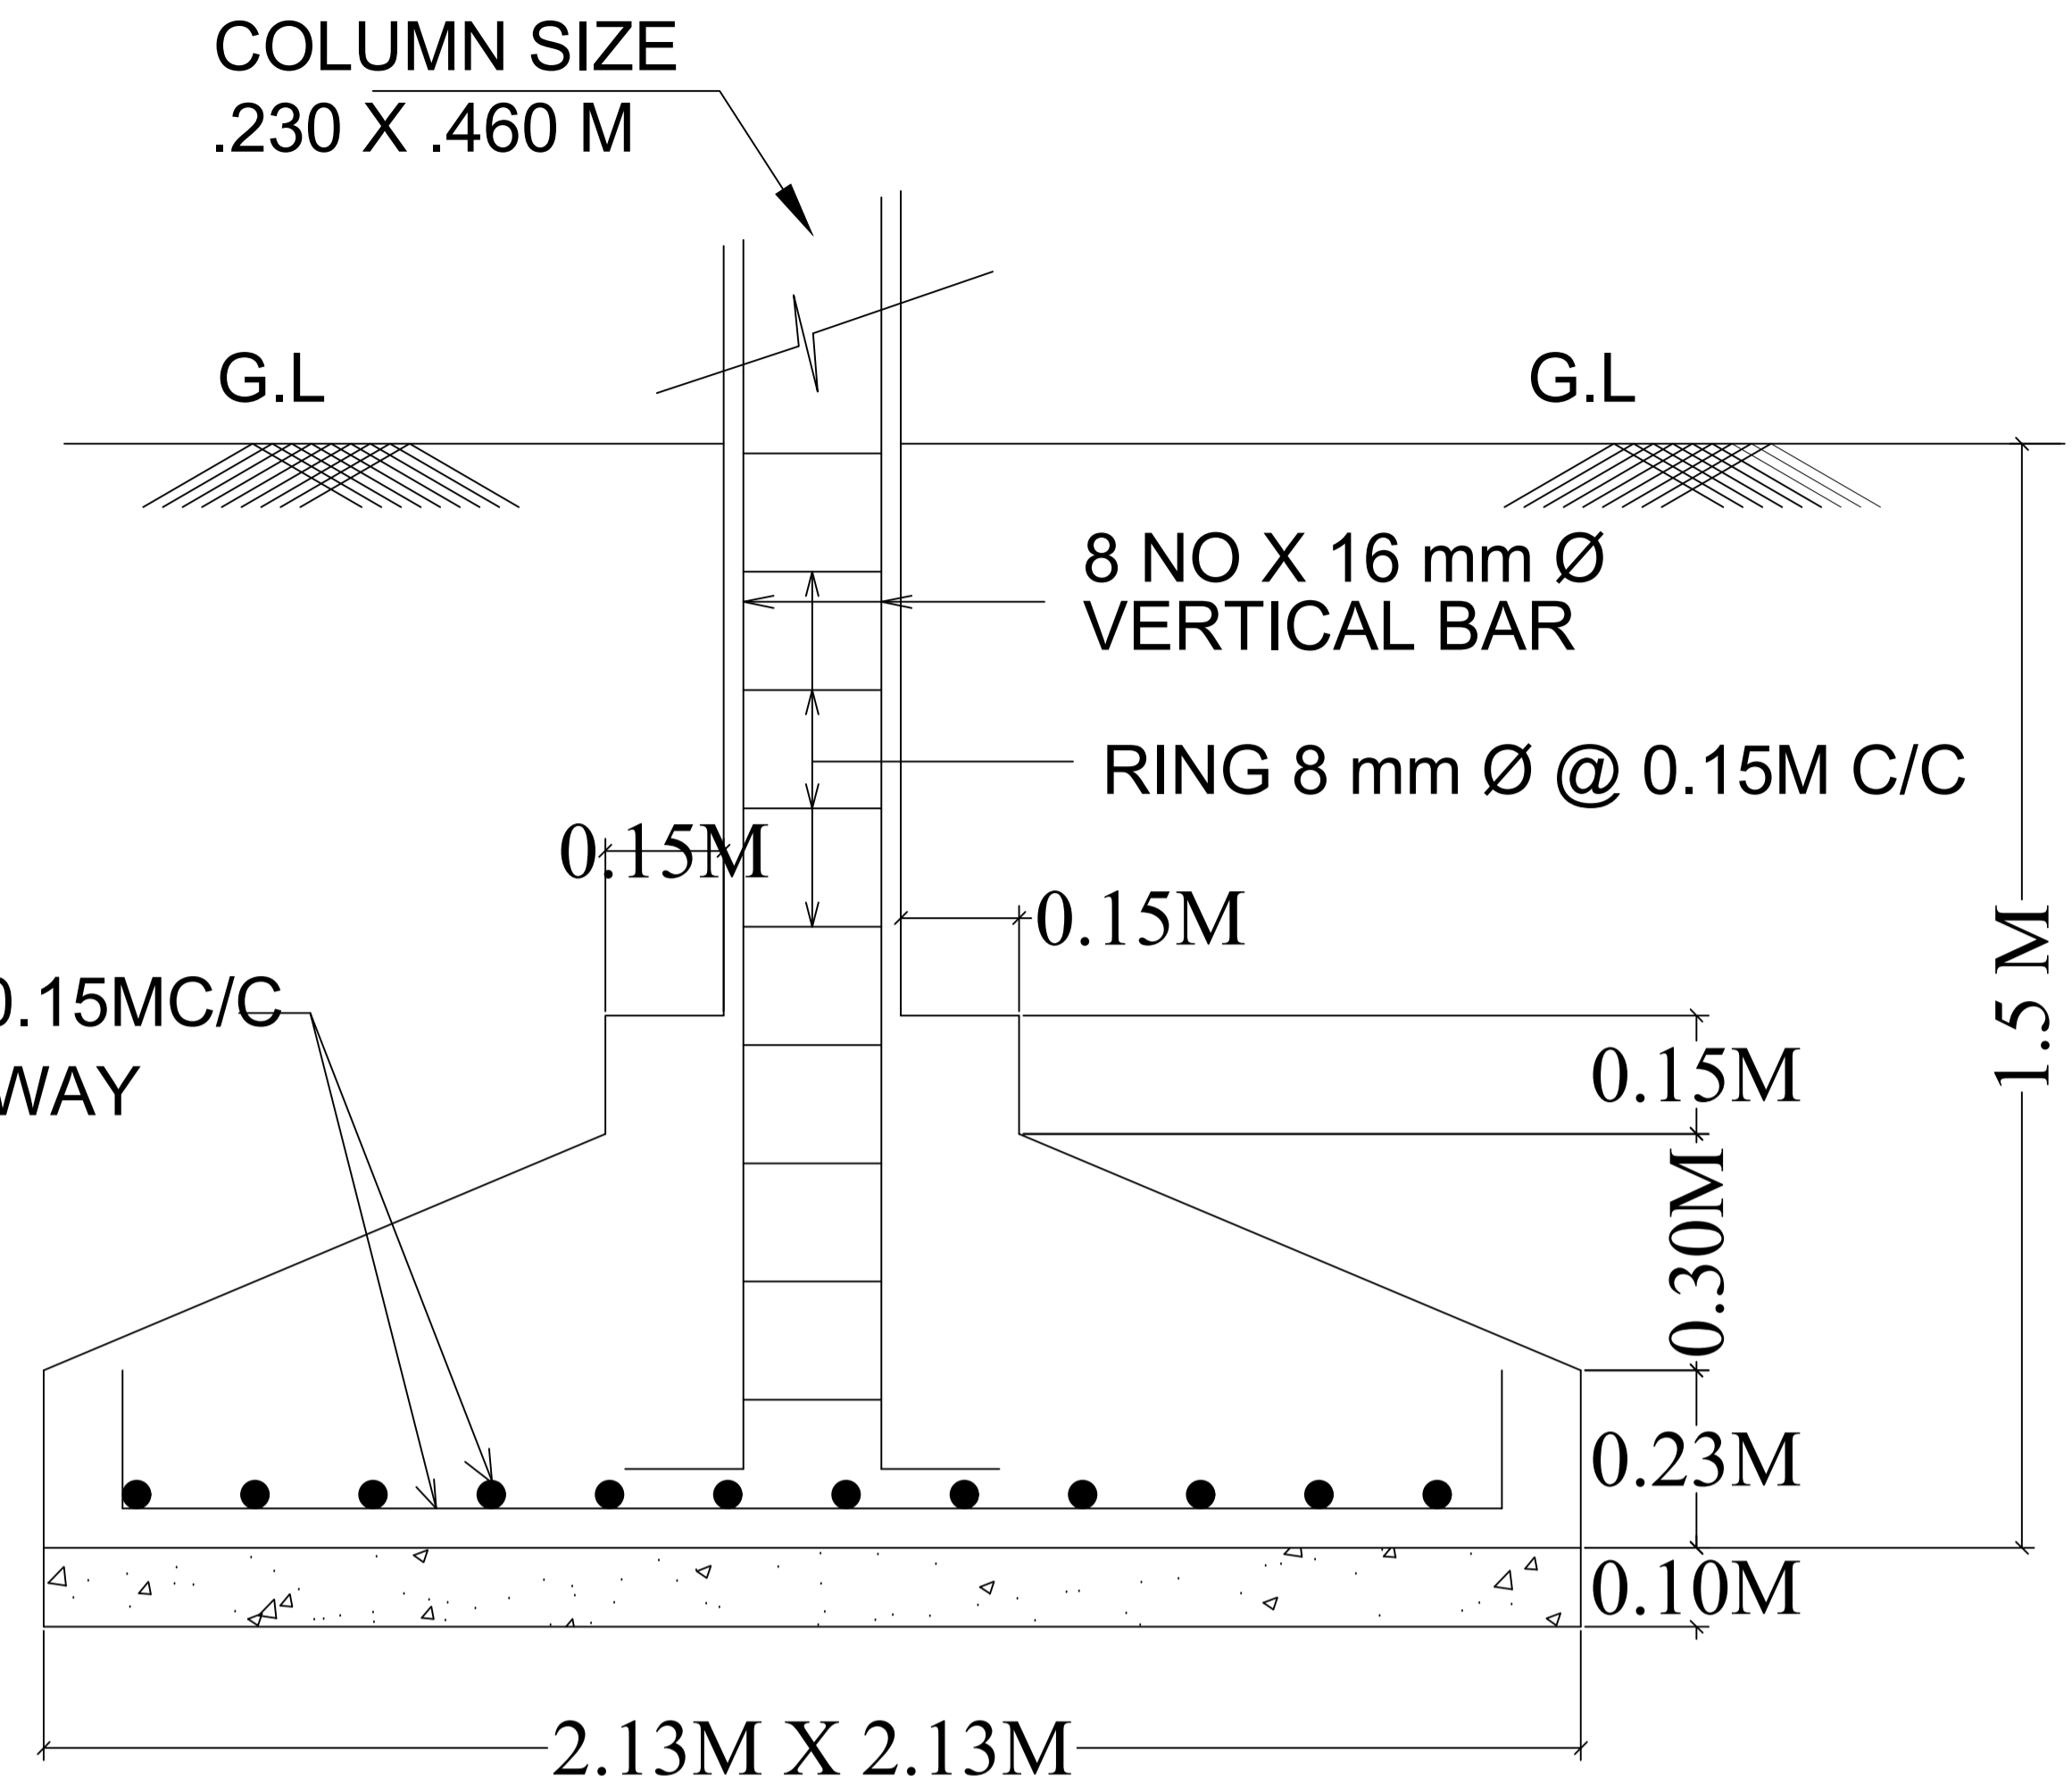

**SECTION OF FOOTING .
SIZE - 2.13M X 2.13M**

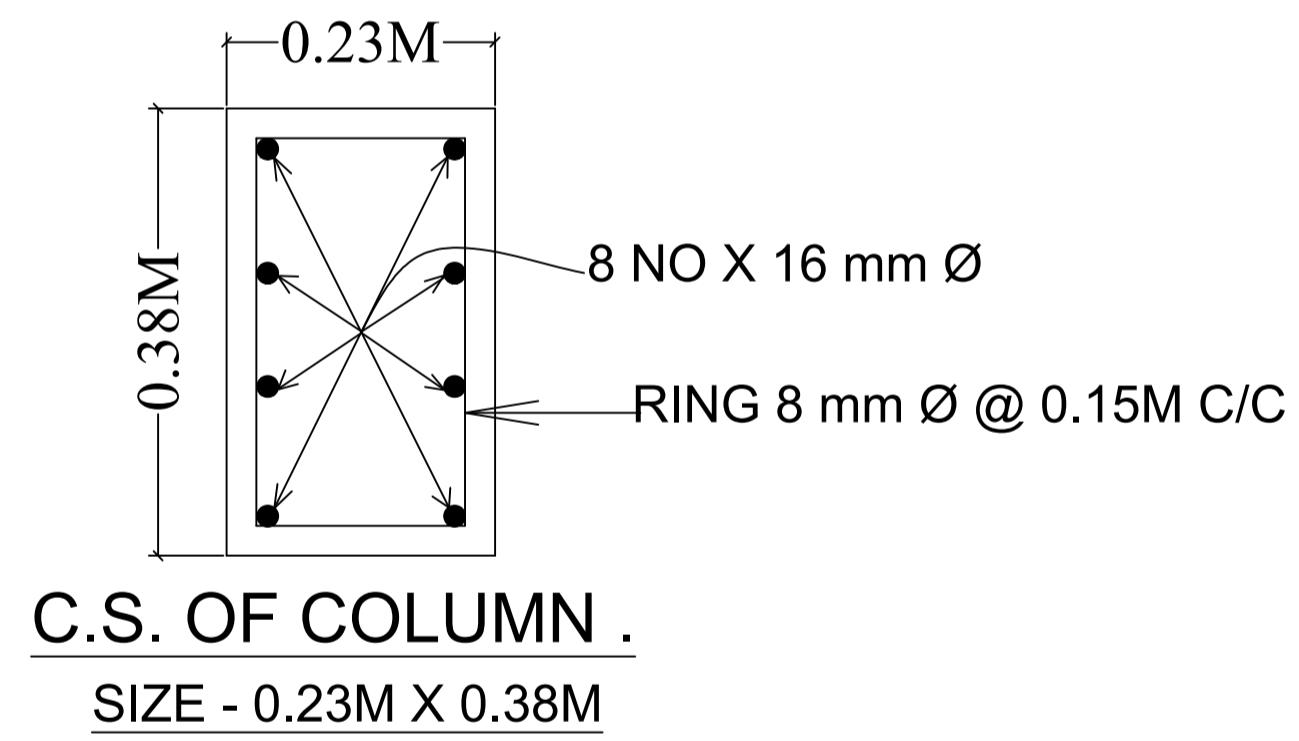

**C.S. OF COLUMN .
SIZE - 0.23M X 0.38M**

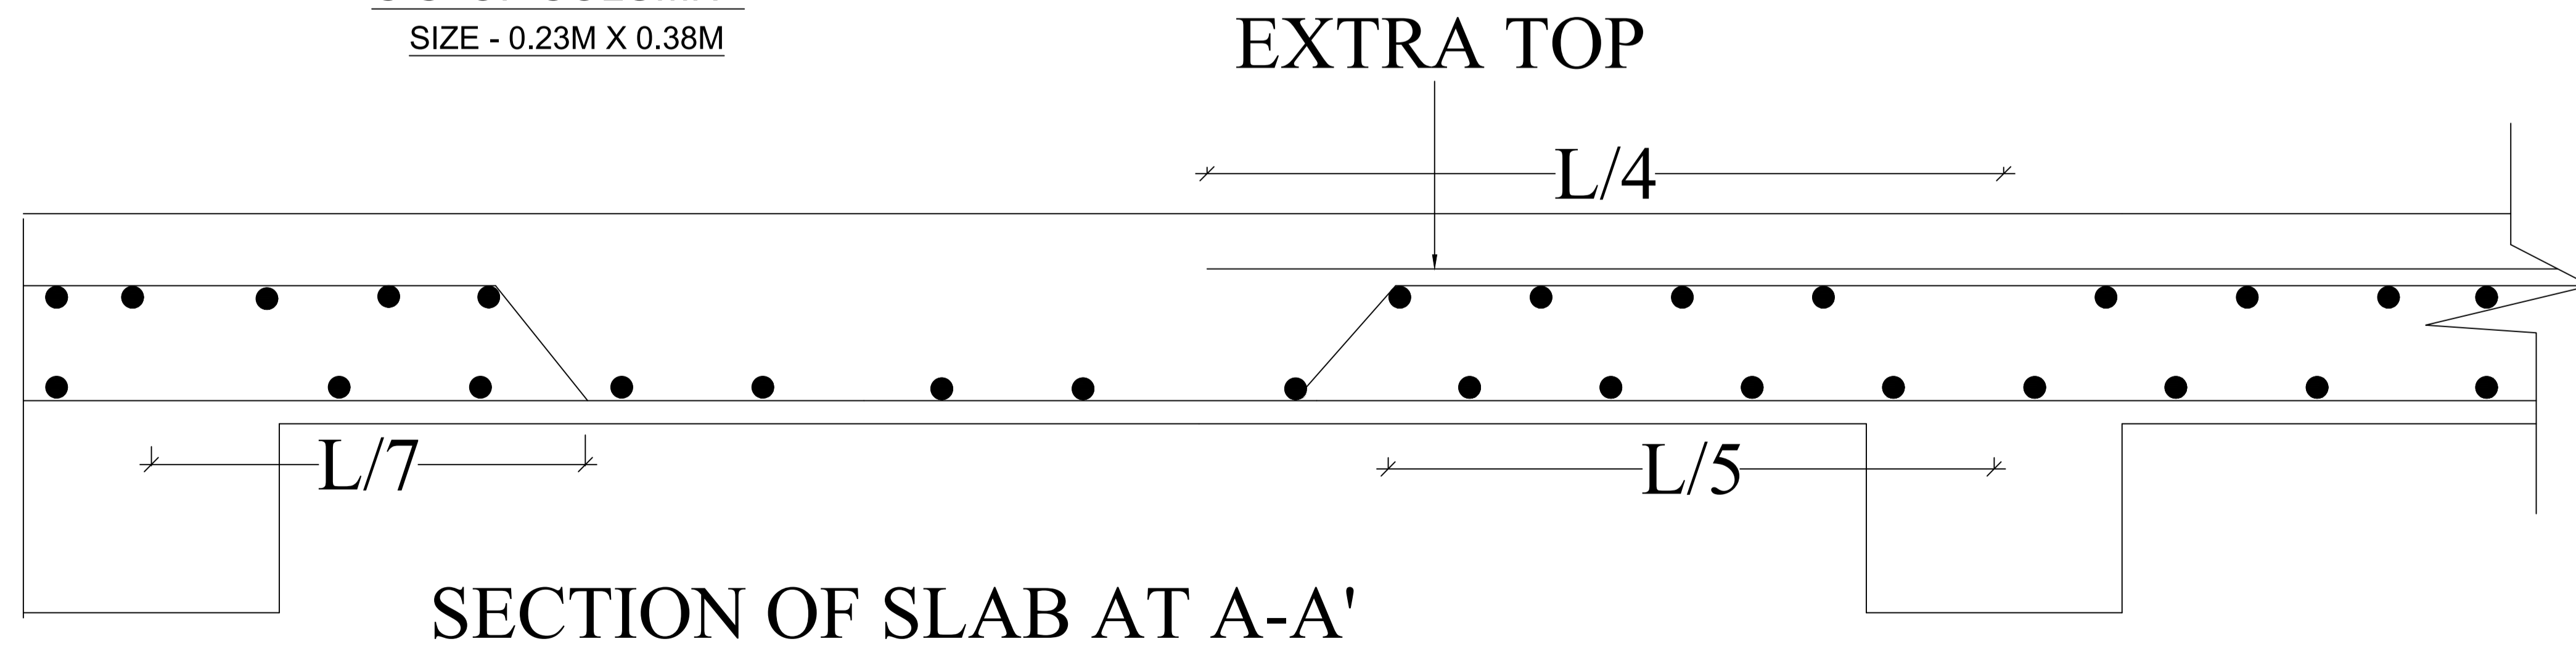

SECTION OF SLAB AT A-A'