


6.84 mt.

6.84

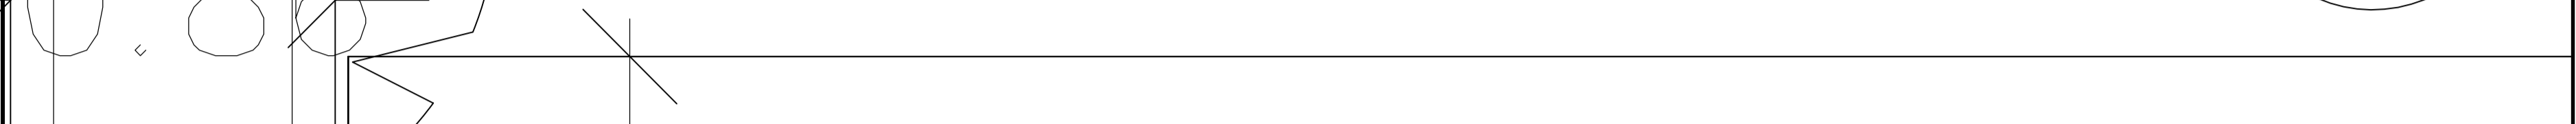

RAIN WATER HARVESTING



5.92



TREE

Tree Cover (Plantation)

(DUPLEX)

TREE

9.13

TREE

0.88

SUMP TANK

PLOT

6.1 M WIDE MAIN ROAD

6.84



10.05

10.05

10.05 mt.

SITE PLAN