

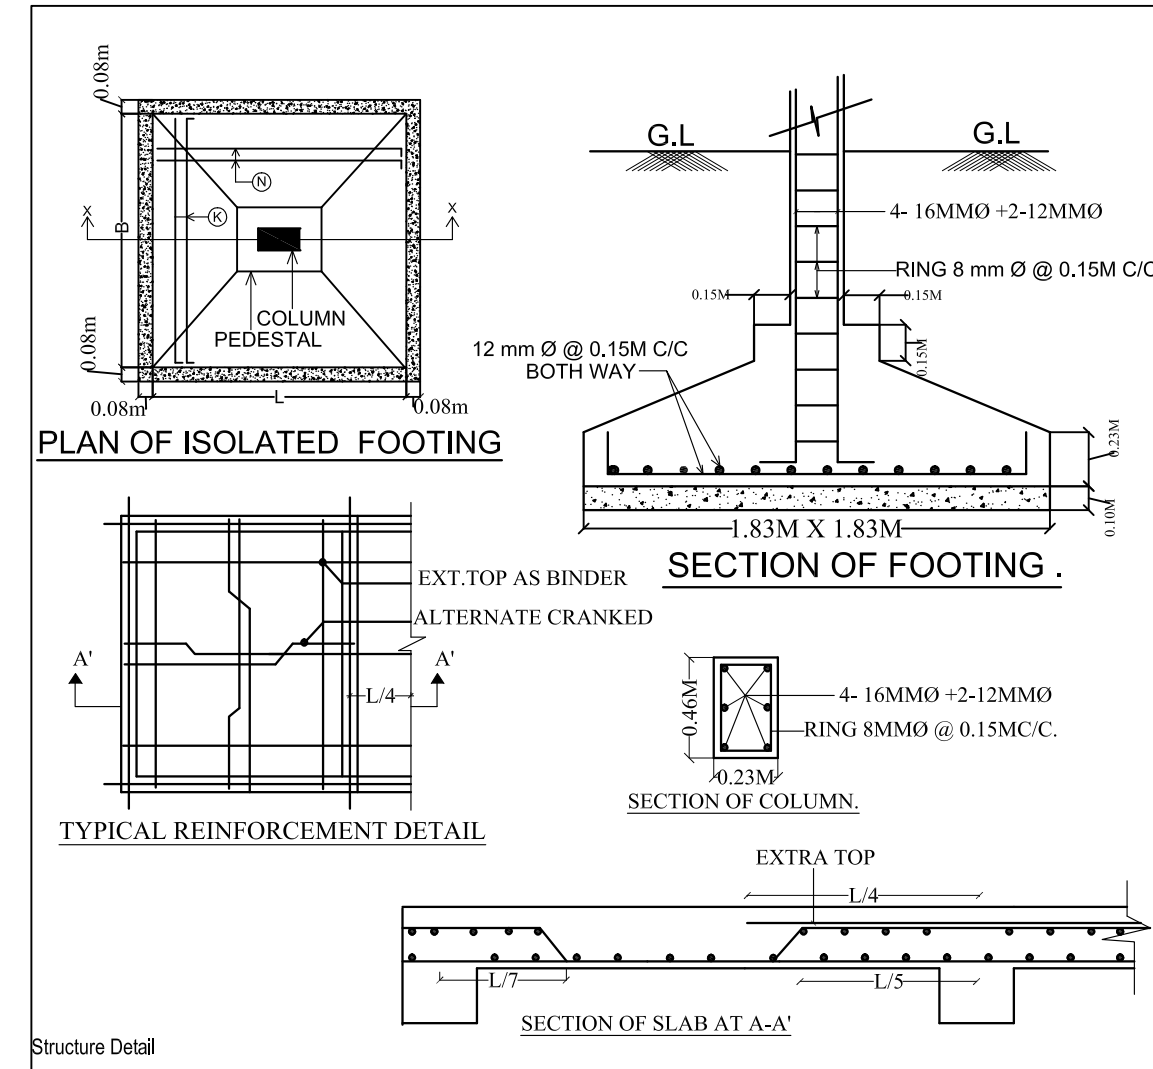
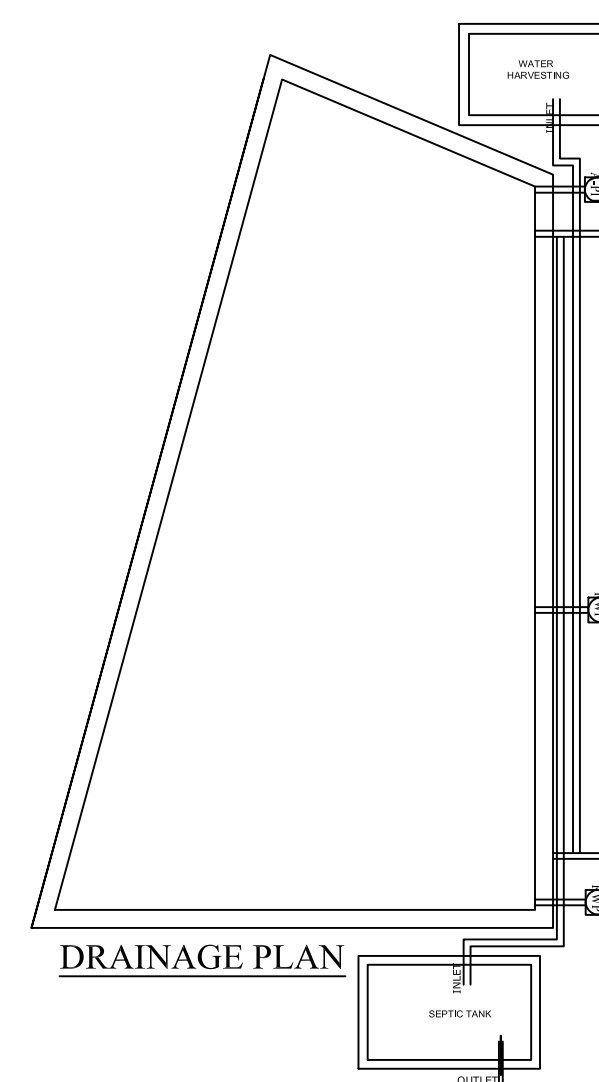
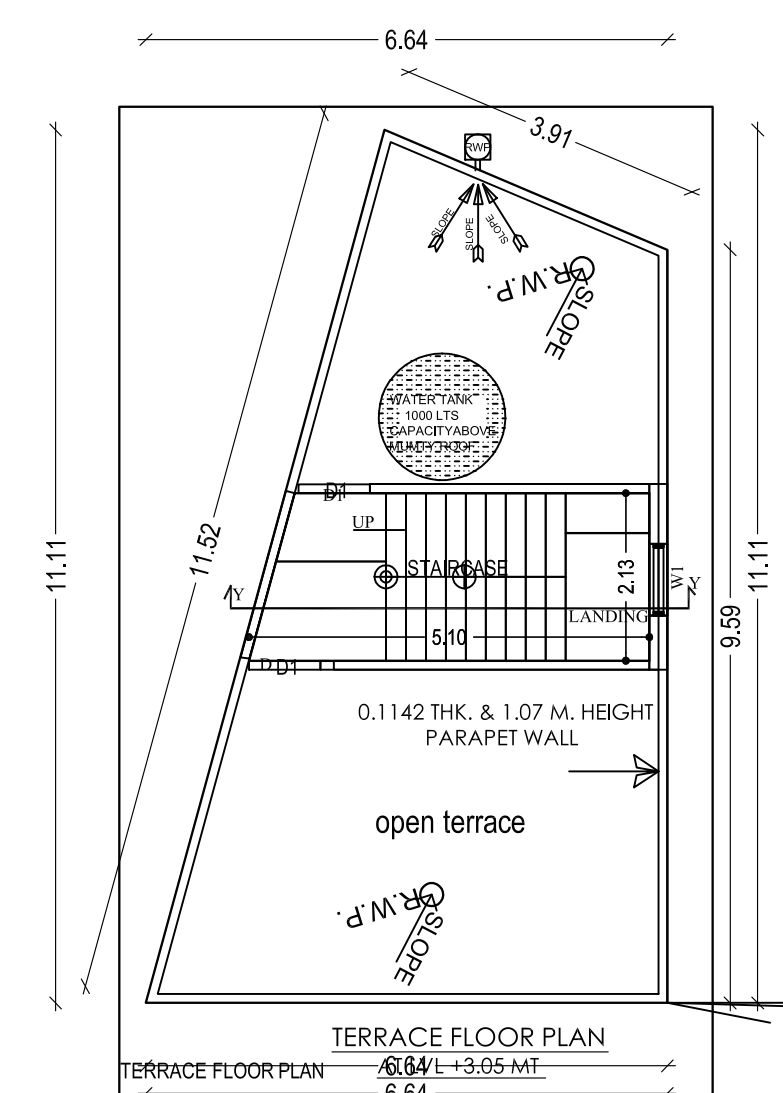
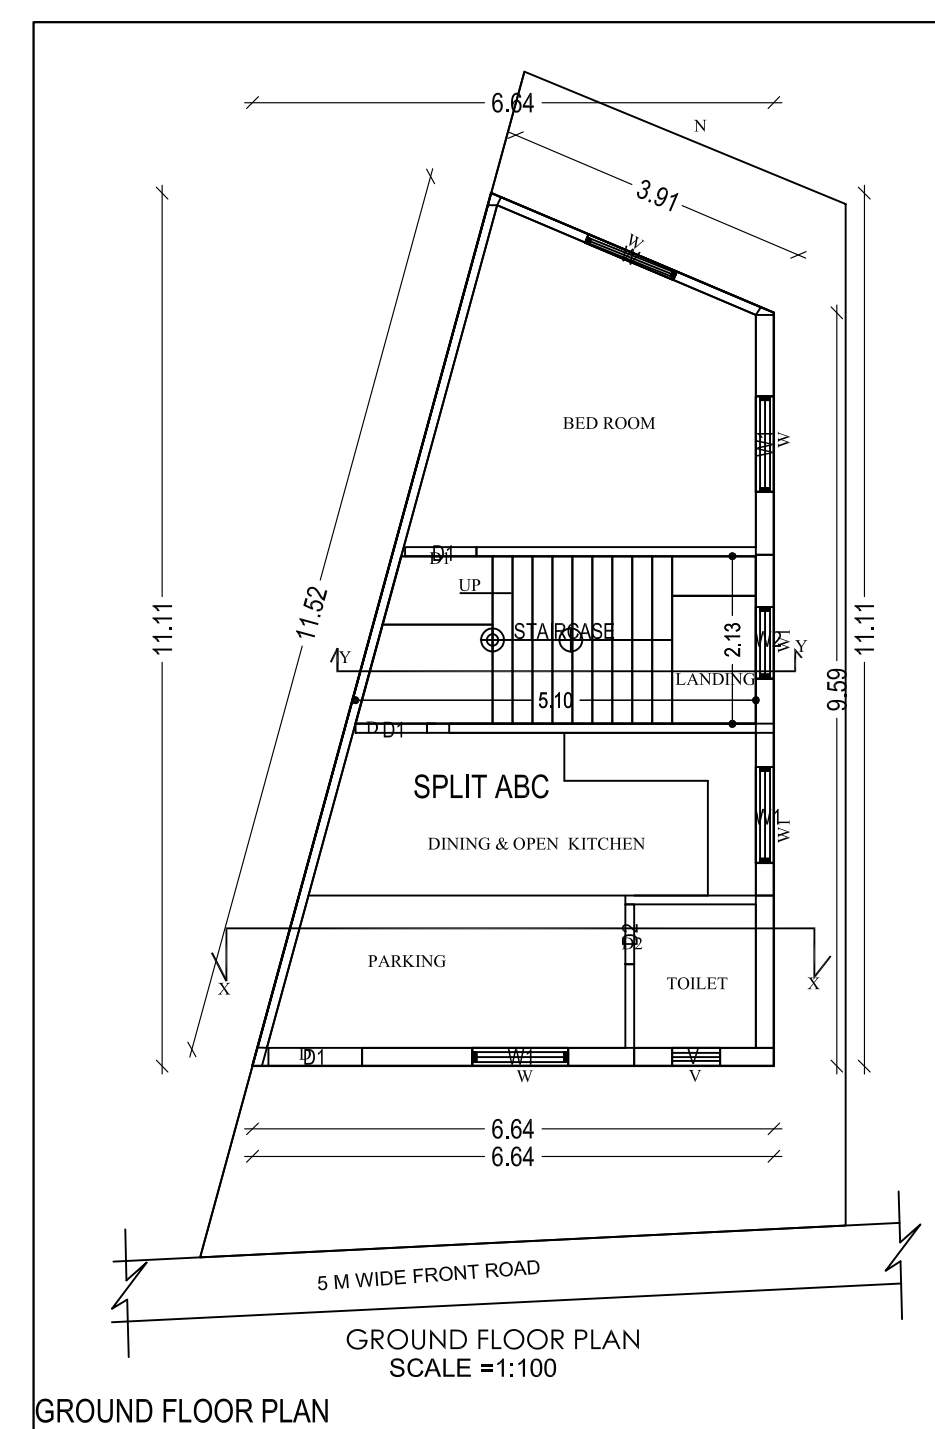
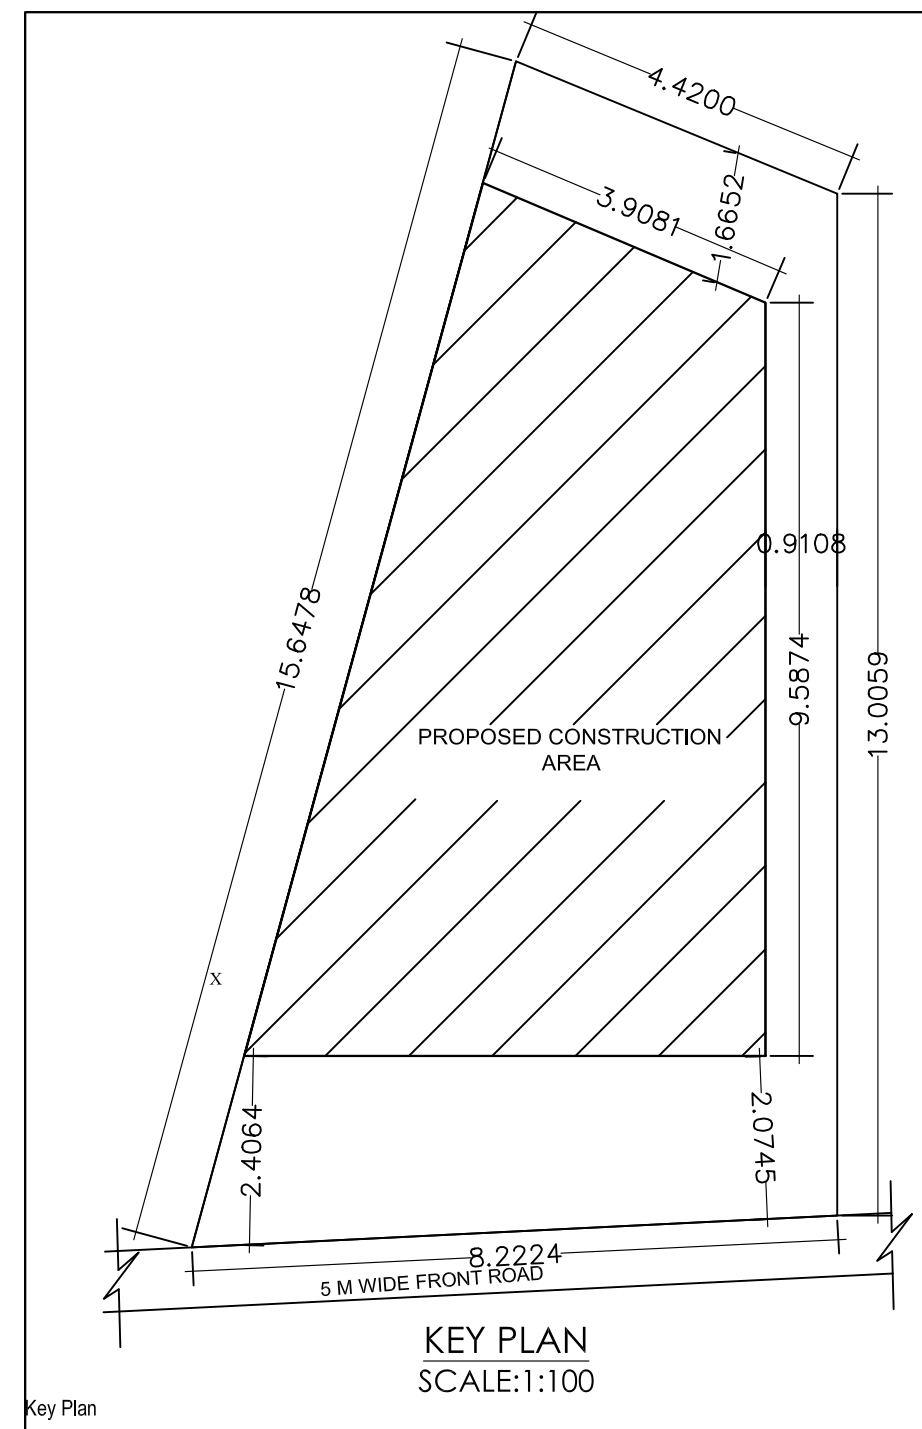
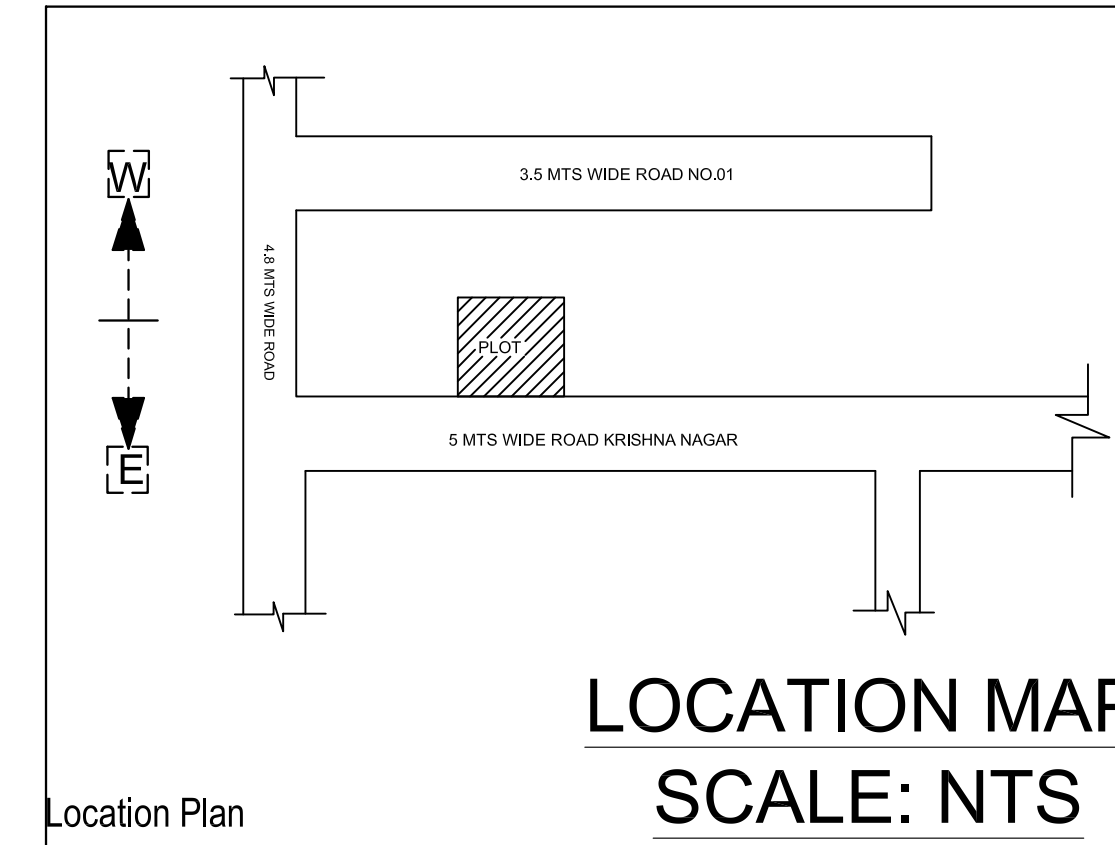
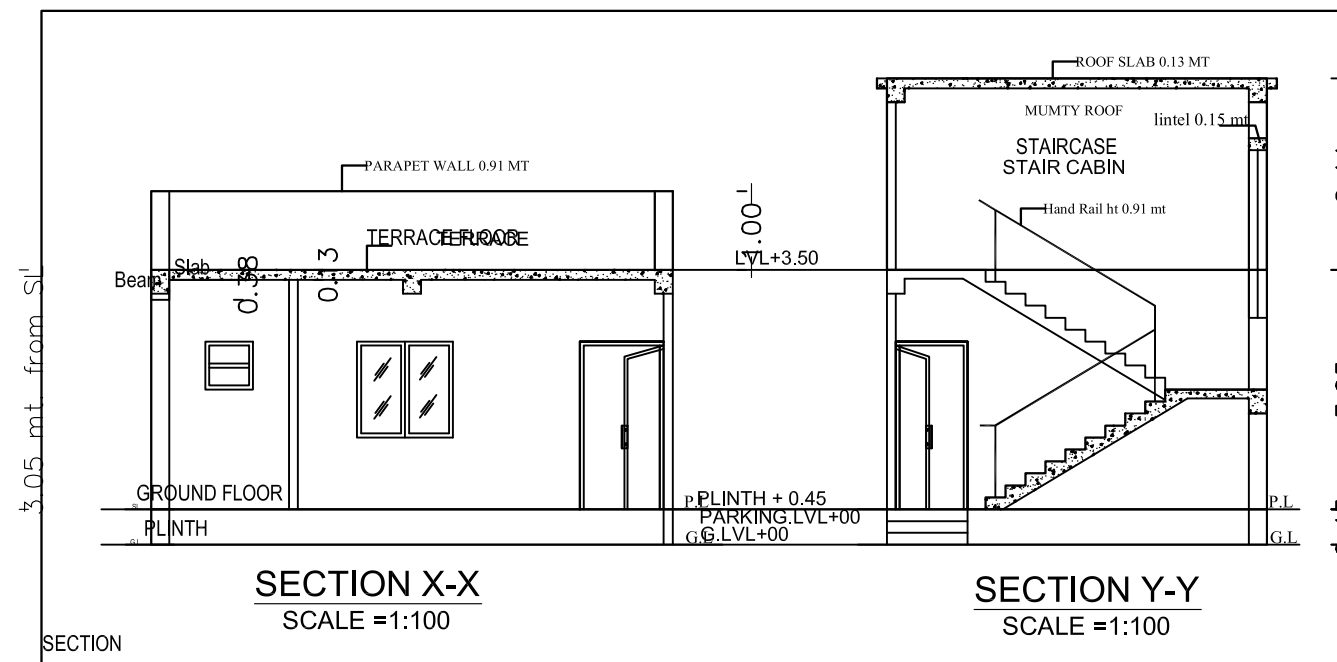


**CALCULATION FOR WATER TANK**  
 CONSIDERING FOR 15 PERSONS = 15 X 135 = 2025 LTS.  
 APPROVIDED = 5,000 LTS.

**CALCULATION FOR SEPTIC TANK**  
 CONSIDERING FOR 15 PERSONS = 15 X 0.083 = 1.245 CUM  
 APPROVIDED = 2.78X1.06X1.5 = 4.4202 CUM

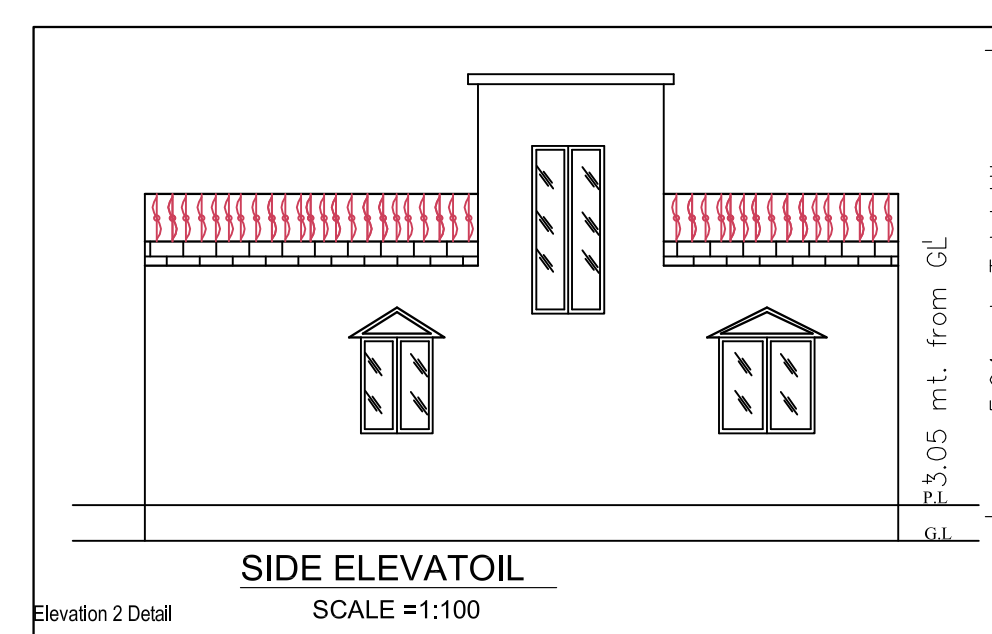

| SCHEDULE OF DOOR & WINDOW |       |      |      |                   |
|---------------------------|-------|------|------|-------------------|
| TYPE                      | WIDTH | HT.  | SILL | DESCRIPTION       |
| D                         | 1.07  | 2.13 | 0    | WOODEN FLUSH DOOR |
| D1                        | 0.99  | 2.13 | 0    | WOODEN FLUSH DOOR |
| D2                        | 0.76  | 2.13 | 0    | WOODEN FLUSH DOOR |
| W                         | 1.52  | 1.52 | 0.61 | GLAZED WINDOW     |
| W1                        | 1.22  | 1.52 | 0.61 | GLAZED WINDOW     |
| W2                        | 0.91  | 1.52 | 0.61 | GLAZED WINDOW     |
| V                         | 0.76  | 0.61 | 1.52 | GLAZED VENTILATOR |

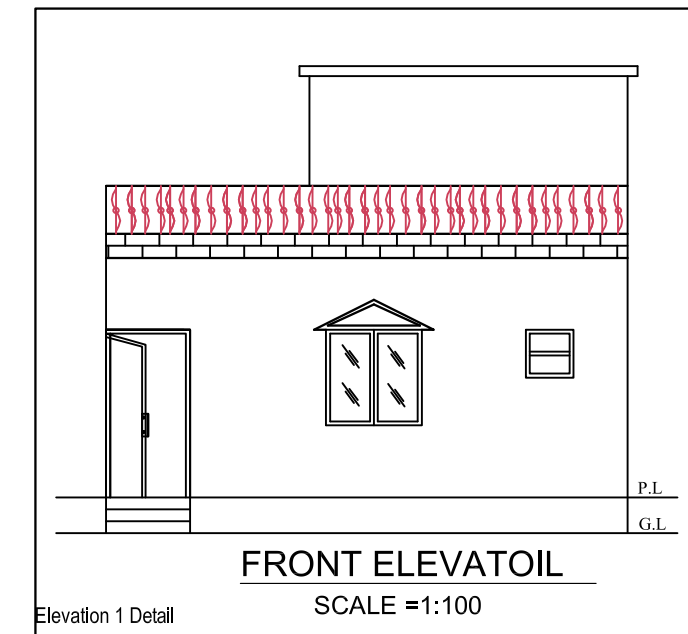

| PROPOSED RESIDENTIAL BUILDING PLAN FOR        |           |
|---|-----------|
| LAND OWNER                                    | SIGNATURE |
| MRS. MANDIRA BOSE<br>W/O:- MR. RAGHUNATH BOSE |           |

DETAILS OF PLOT :-  
 PLOT NO:-3573  
 KHATA NO :- 82  
 MOUZA :- MANGO  
 WARD NO :- 10  
 THANA NO:- 1641, P.S:- MANGO  
 DISTRICT :- EAST SINGHBHUM, JHARKHAND

| CONTENTS :-          |                   |
|----------------------|-------------------|
| * SITE PLAN          | * TERRACE PLAN    |
| * GROUND FLOOR PLAN  | * FRONT ELEVATION |
| * FIRST FLOOR PLAN   | * SIDE ELEVATION  |
| * SECOND FLOOR PLAN  | * SECTION "X-X"   |
| * DRAINAGE PLAN      | * SECTION "Y-Y"   |
| * GROUND COVERAGE    | * LOCATION MAP    |
| * CALCULATION        | * PART MOUZA PLAN |
| * F.A.R. CALCULATION |                   |

|         |        |     |
|---------|--------|-----|
| PLANNER | SH. NO | 1/1 |
|---------|--------|-----|