
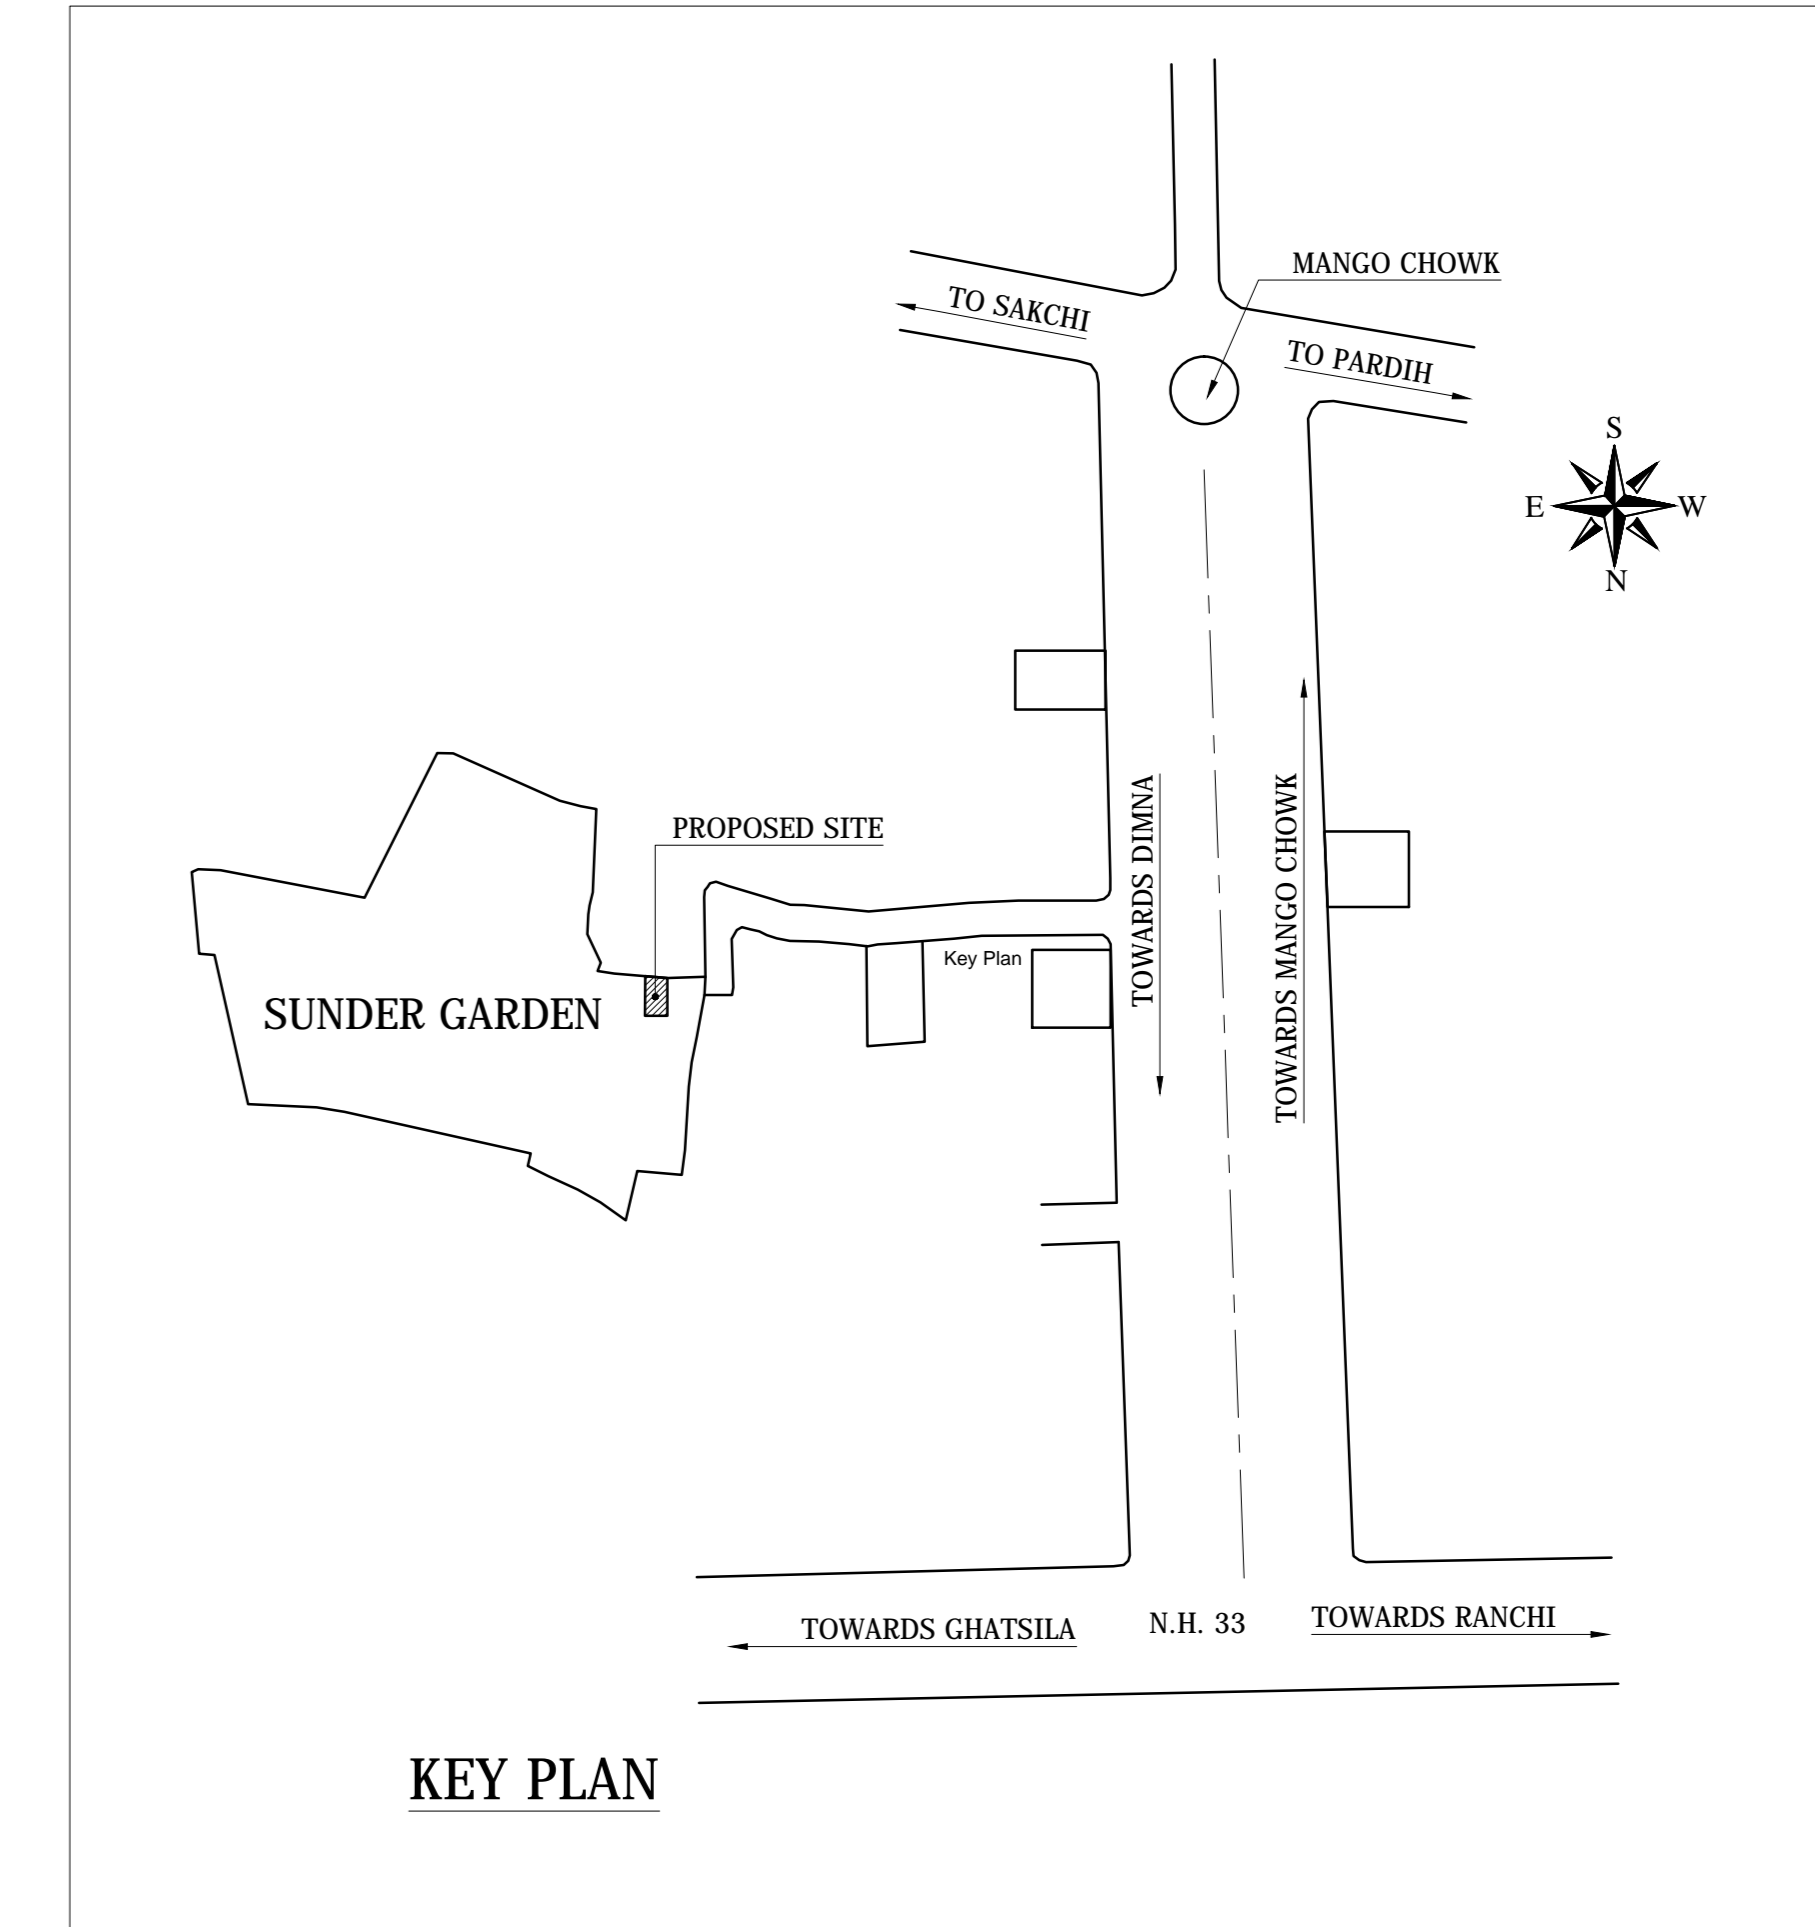
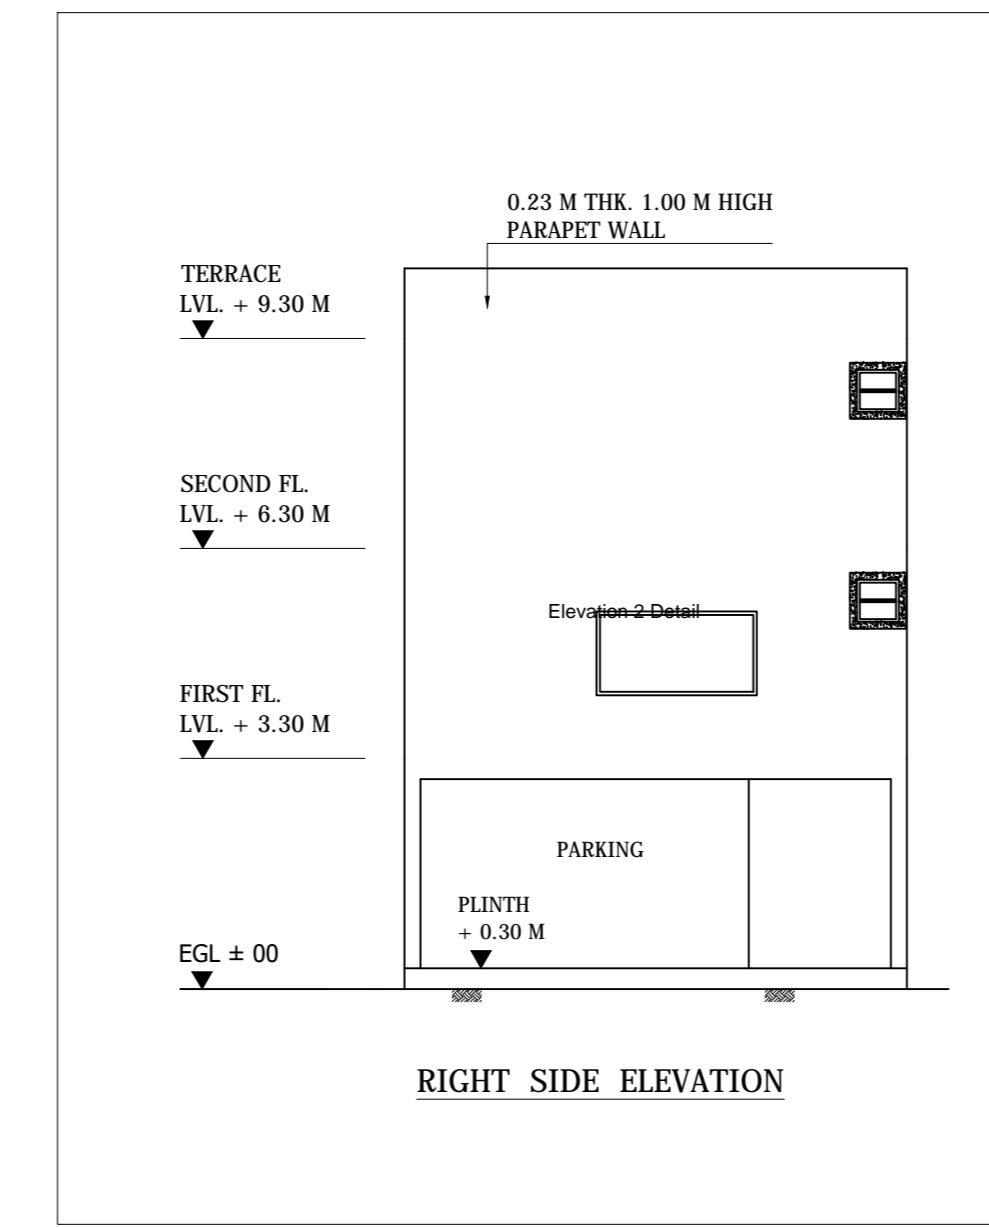
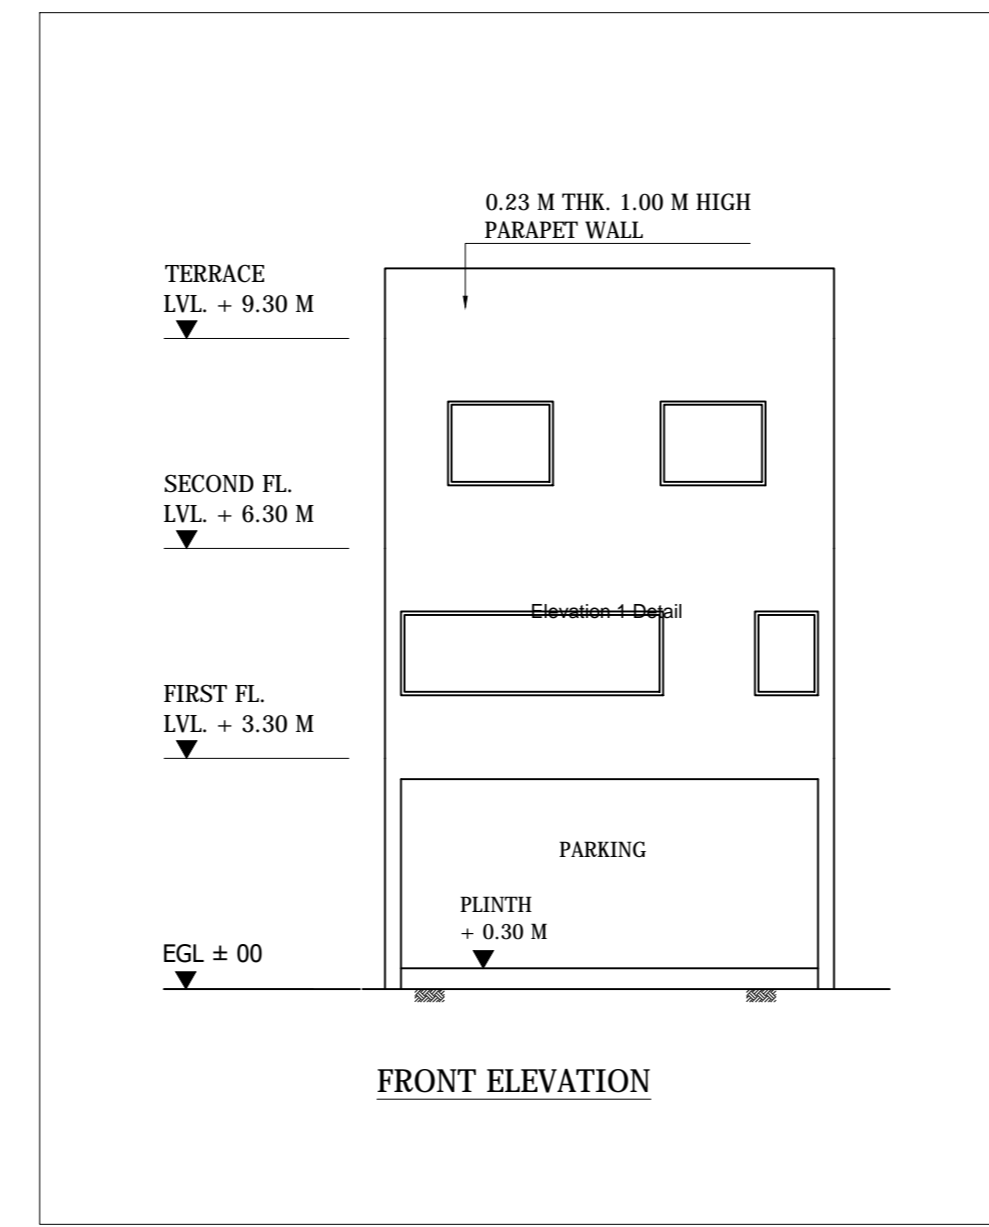
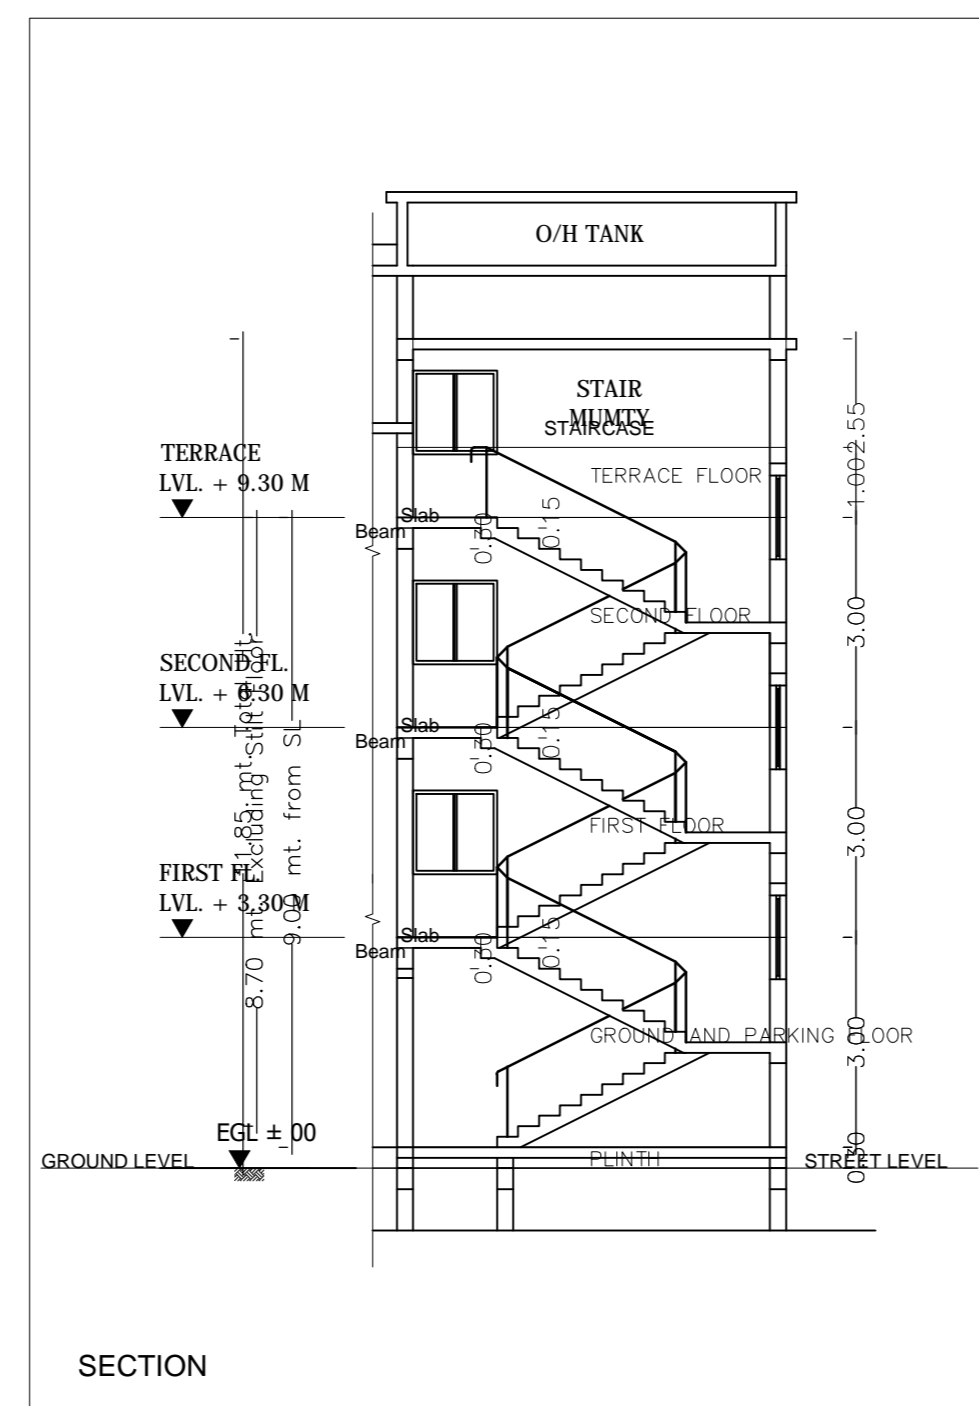
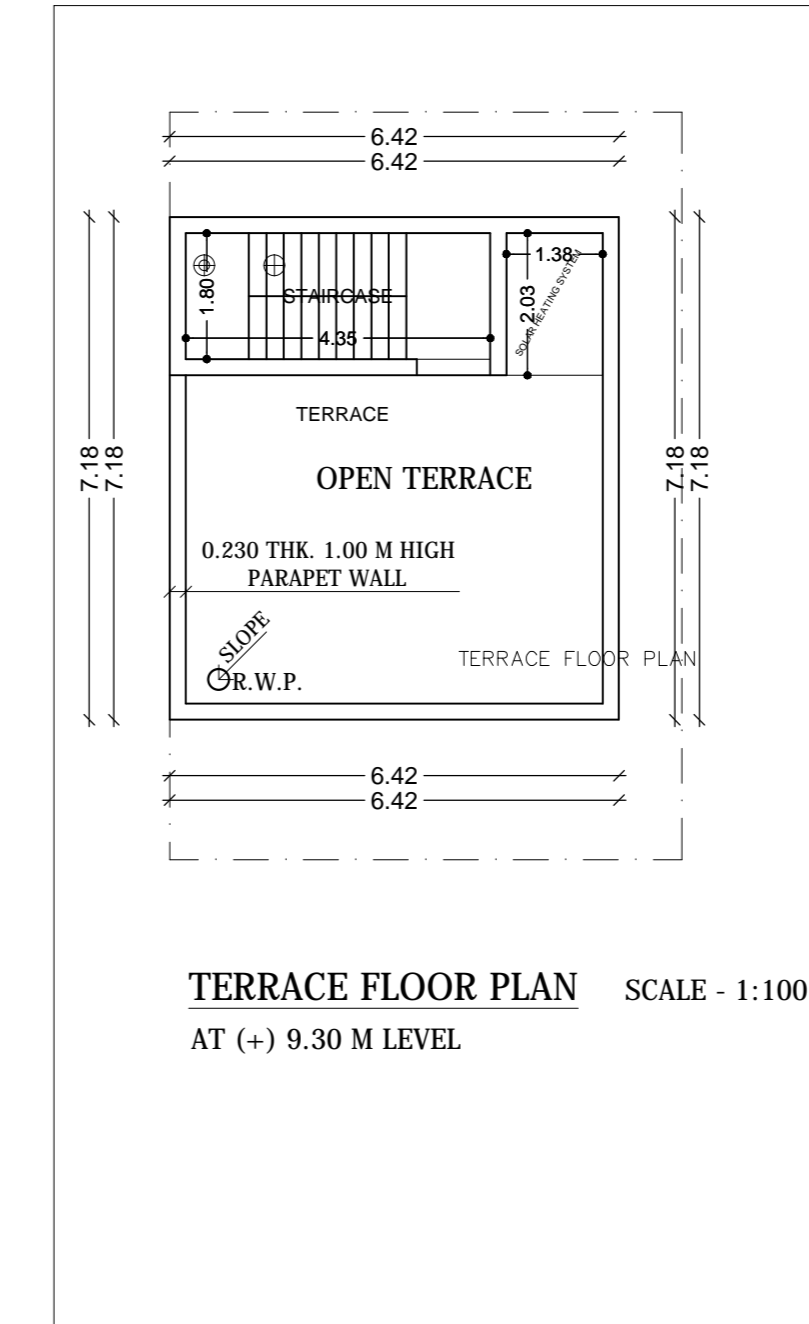
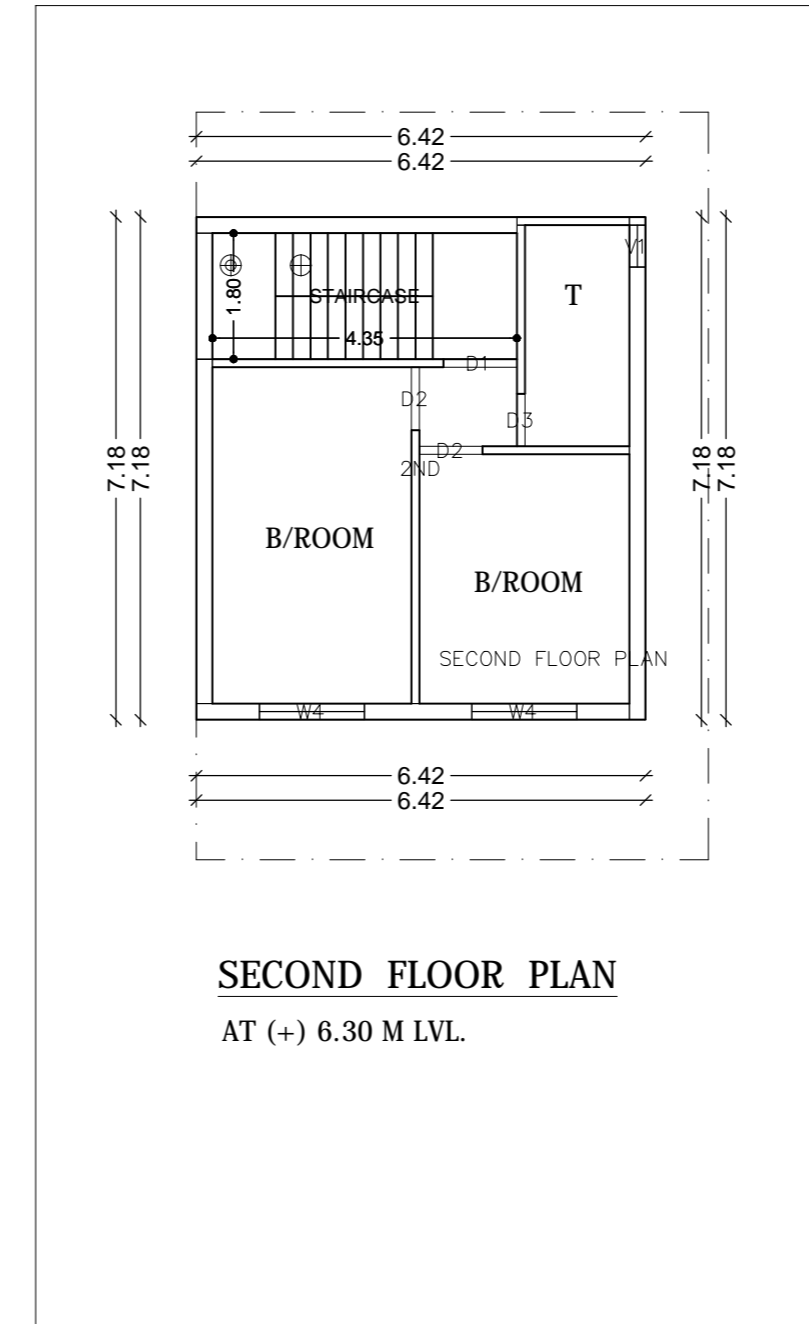
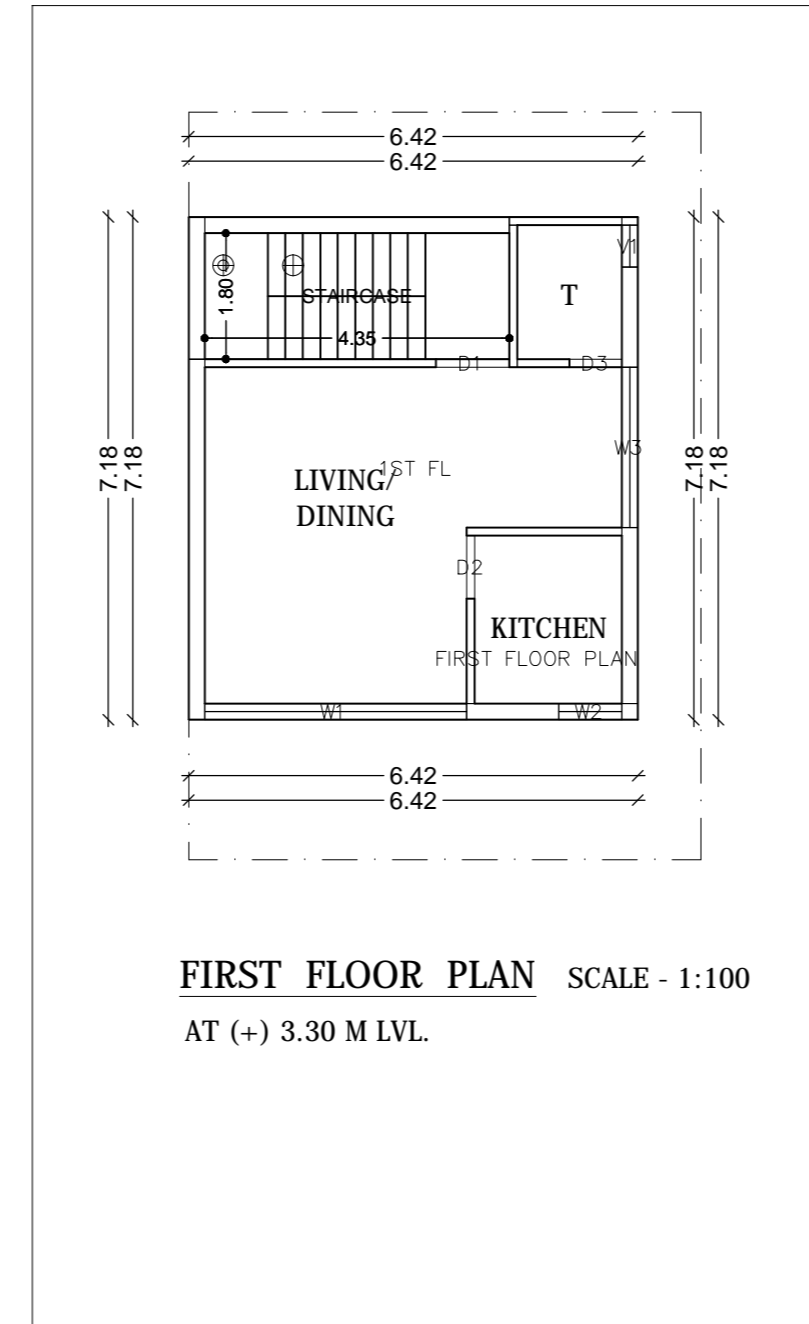
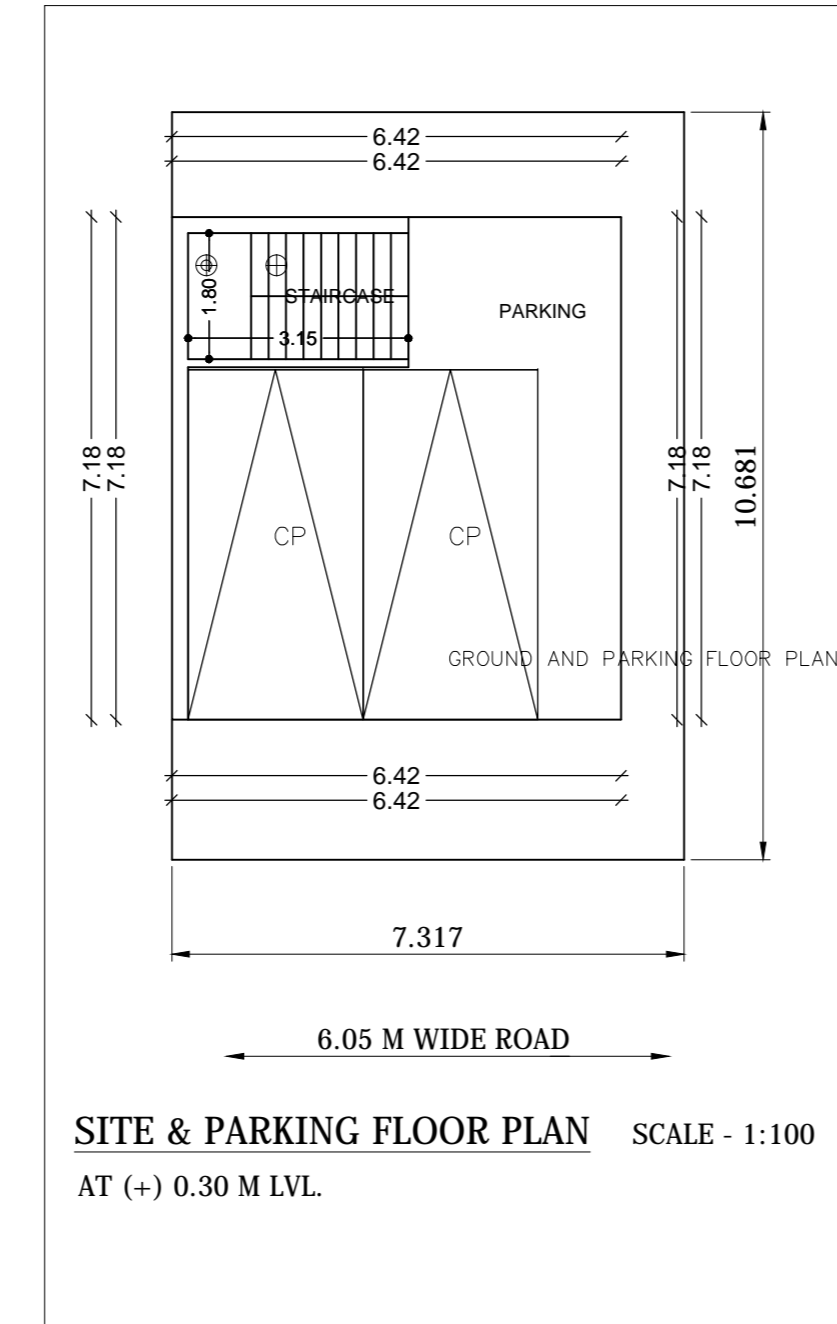


Project Title :DUPLEX

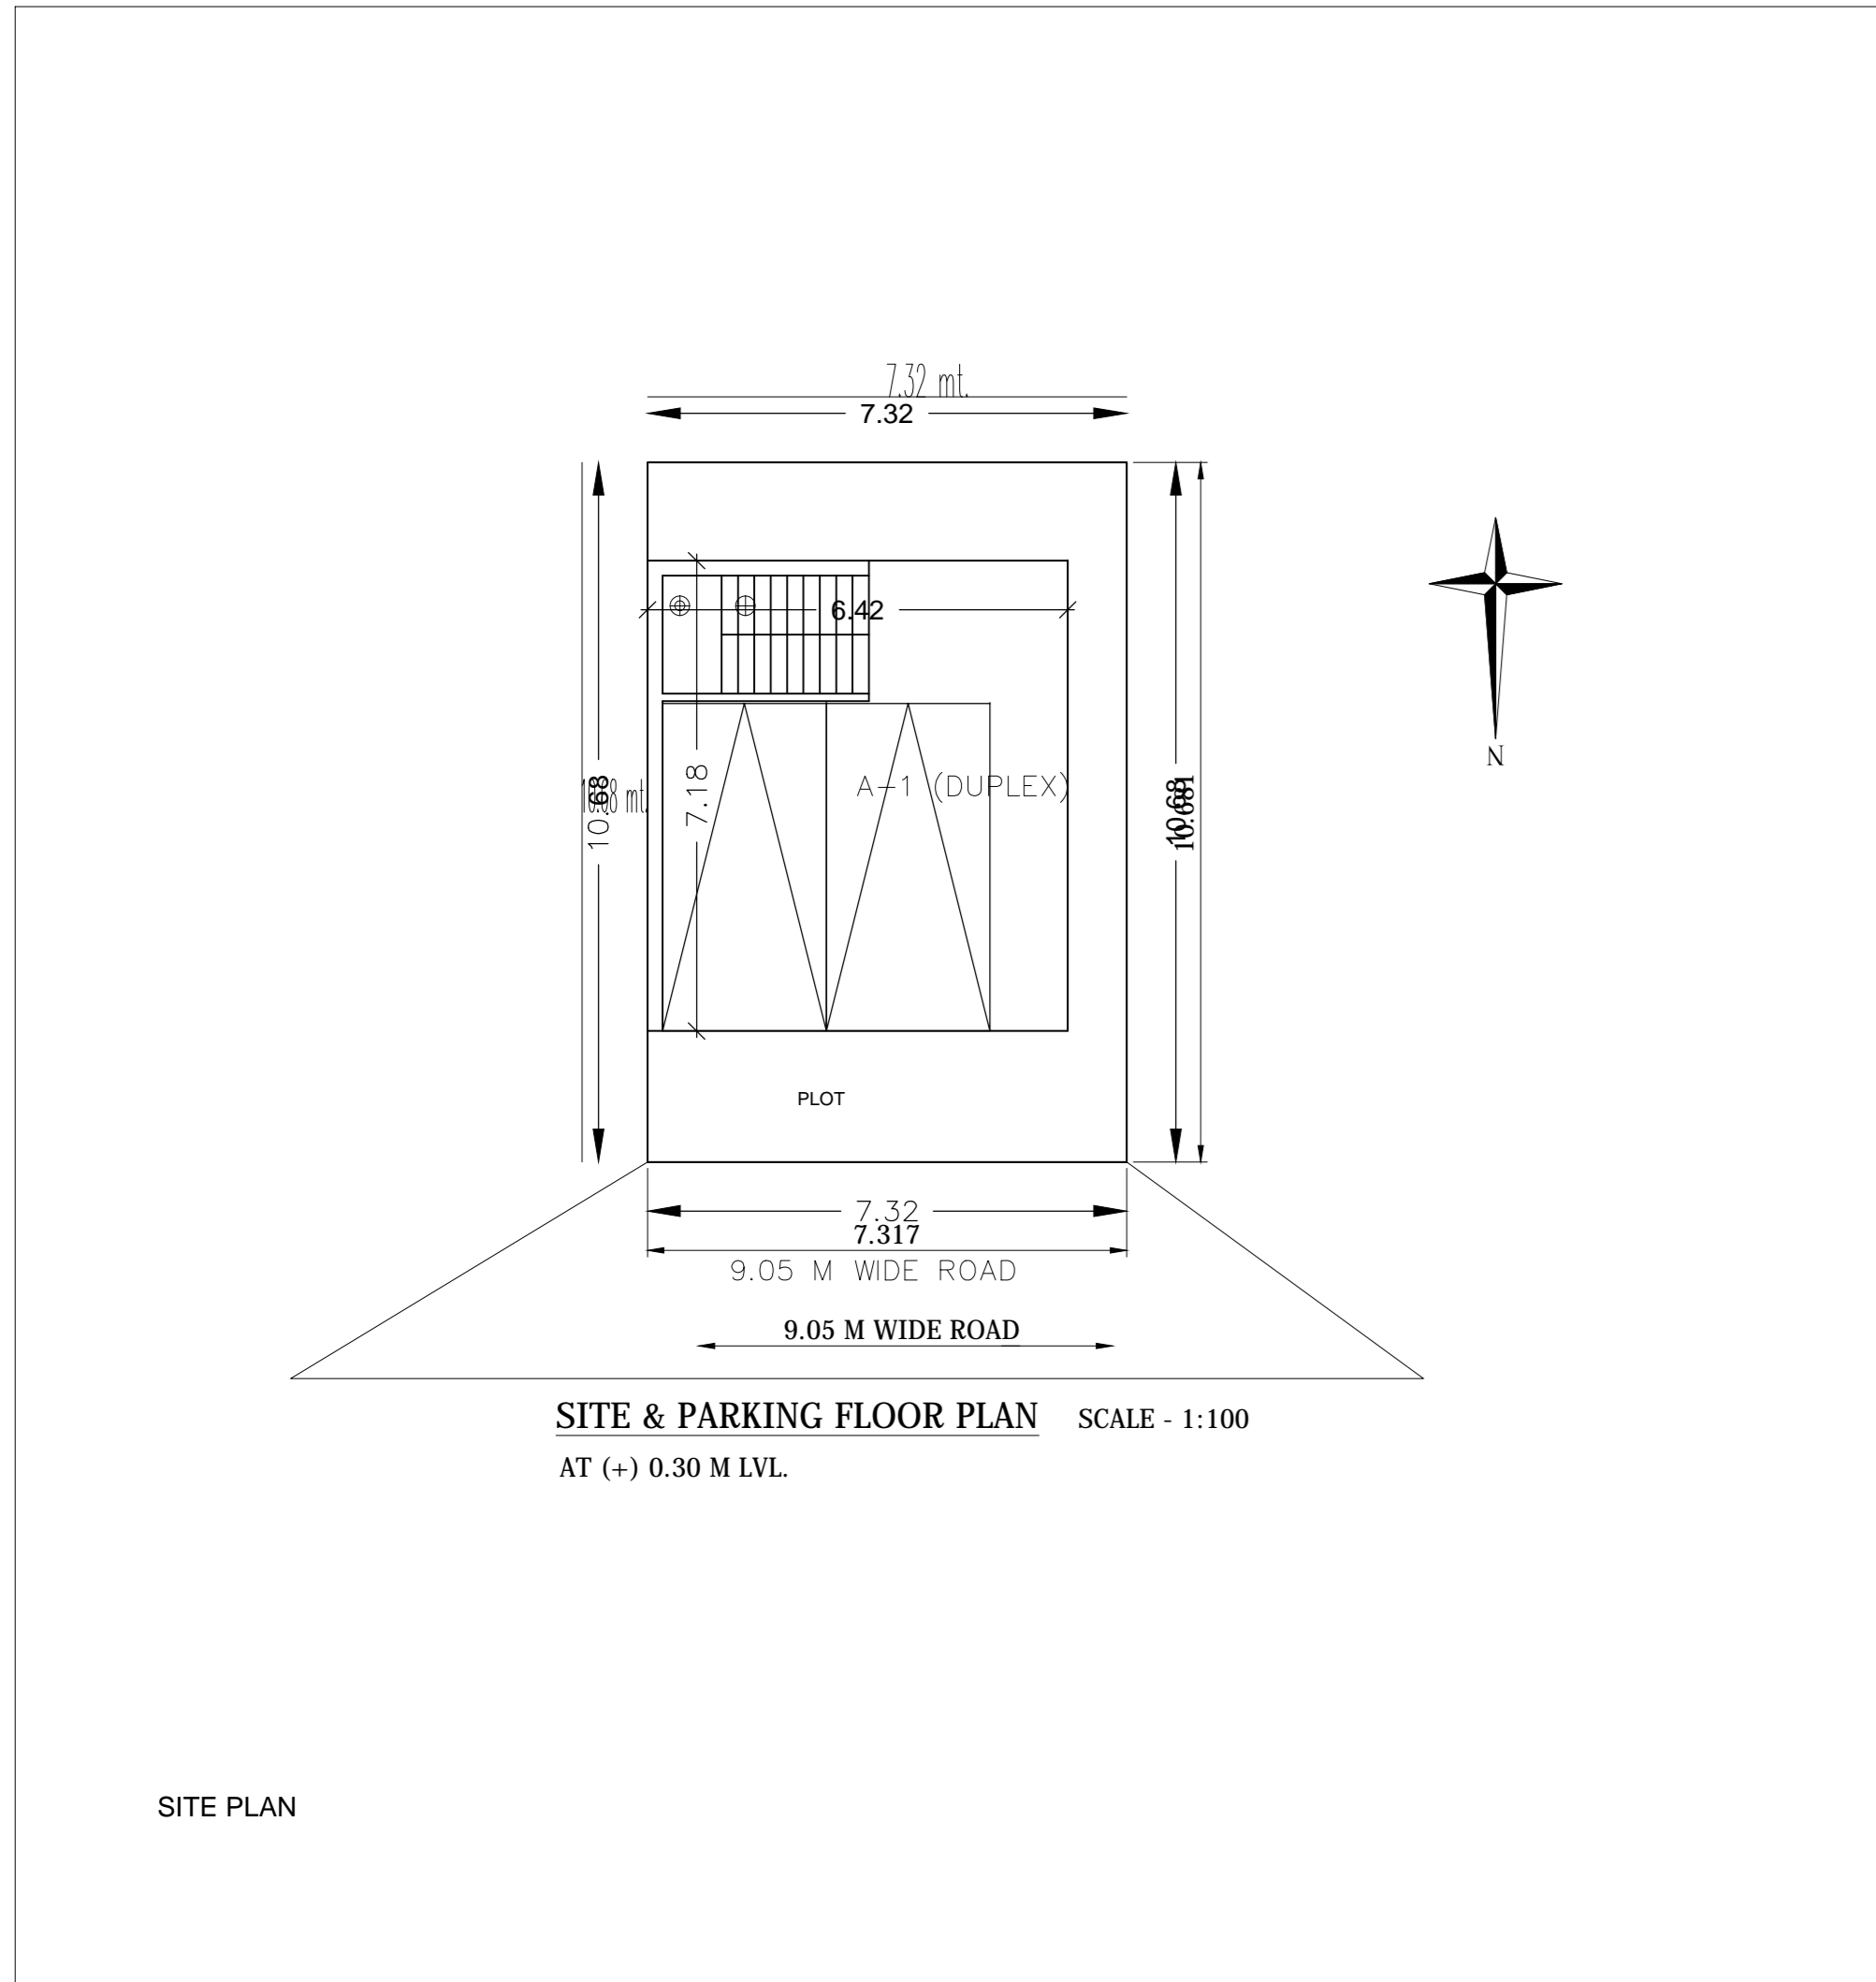

Building : A (DUPLEX)