


Mrs. NIRMALA DEVI
WEST

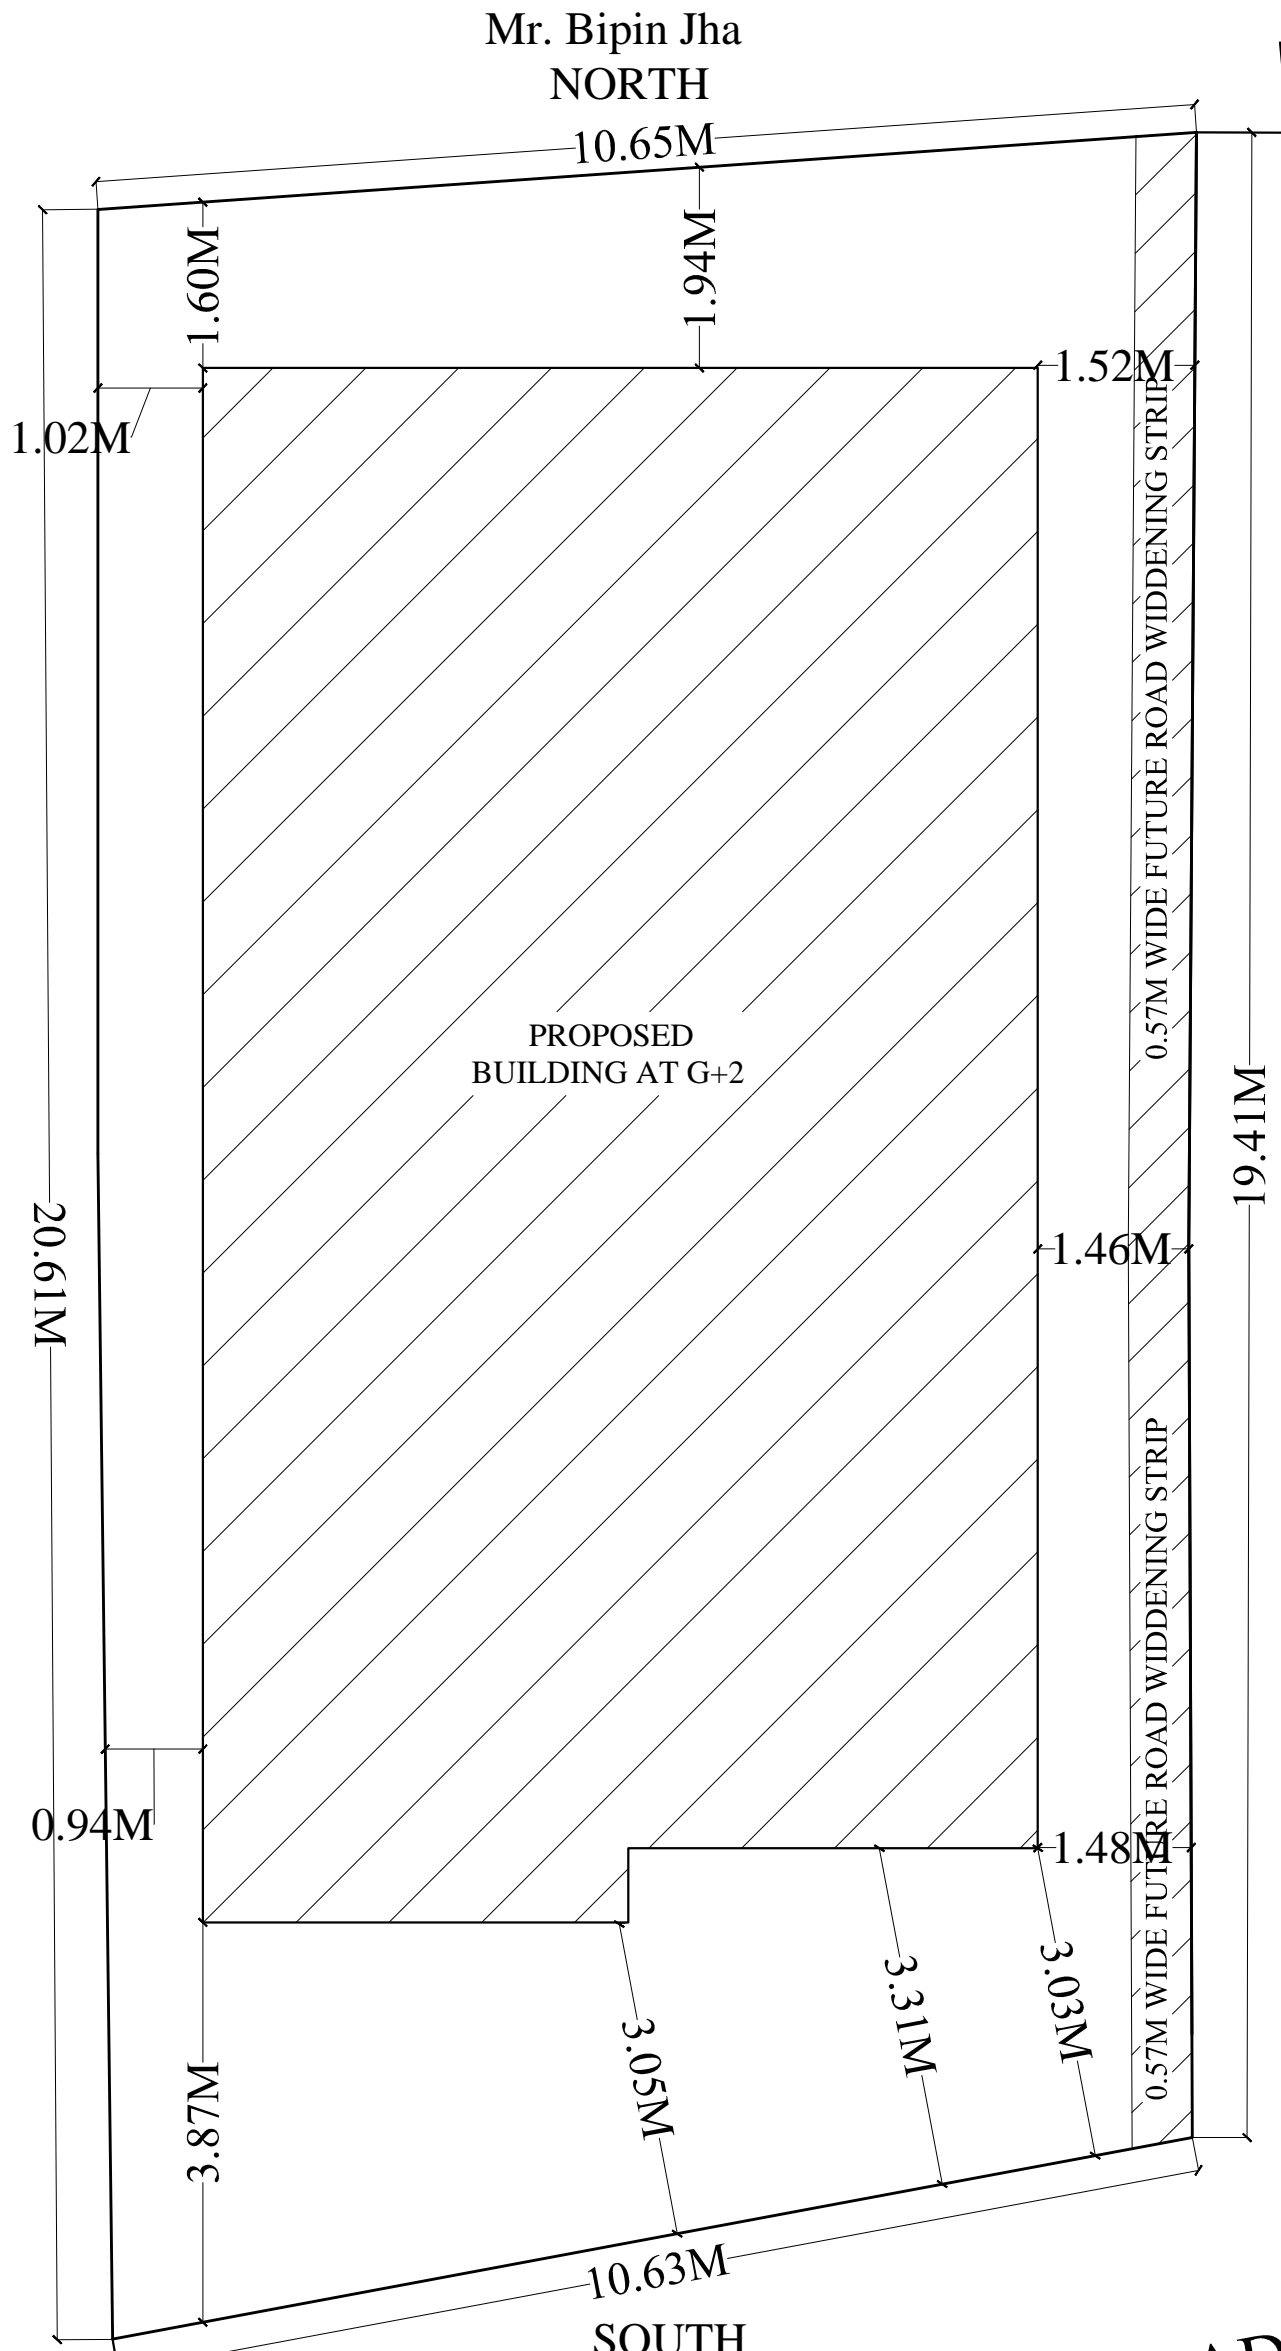

Mr. Bipin Jha
NORTH

PROPOSED
BUILDING AT G+2

6.45m WIDE MAIN ROAD
SOUTH

4.93m WIDE MAIN ROAD

LVL±0.0M

EAST

Key Plan

KEY PLAN