
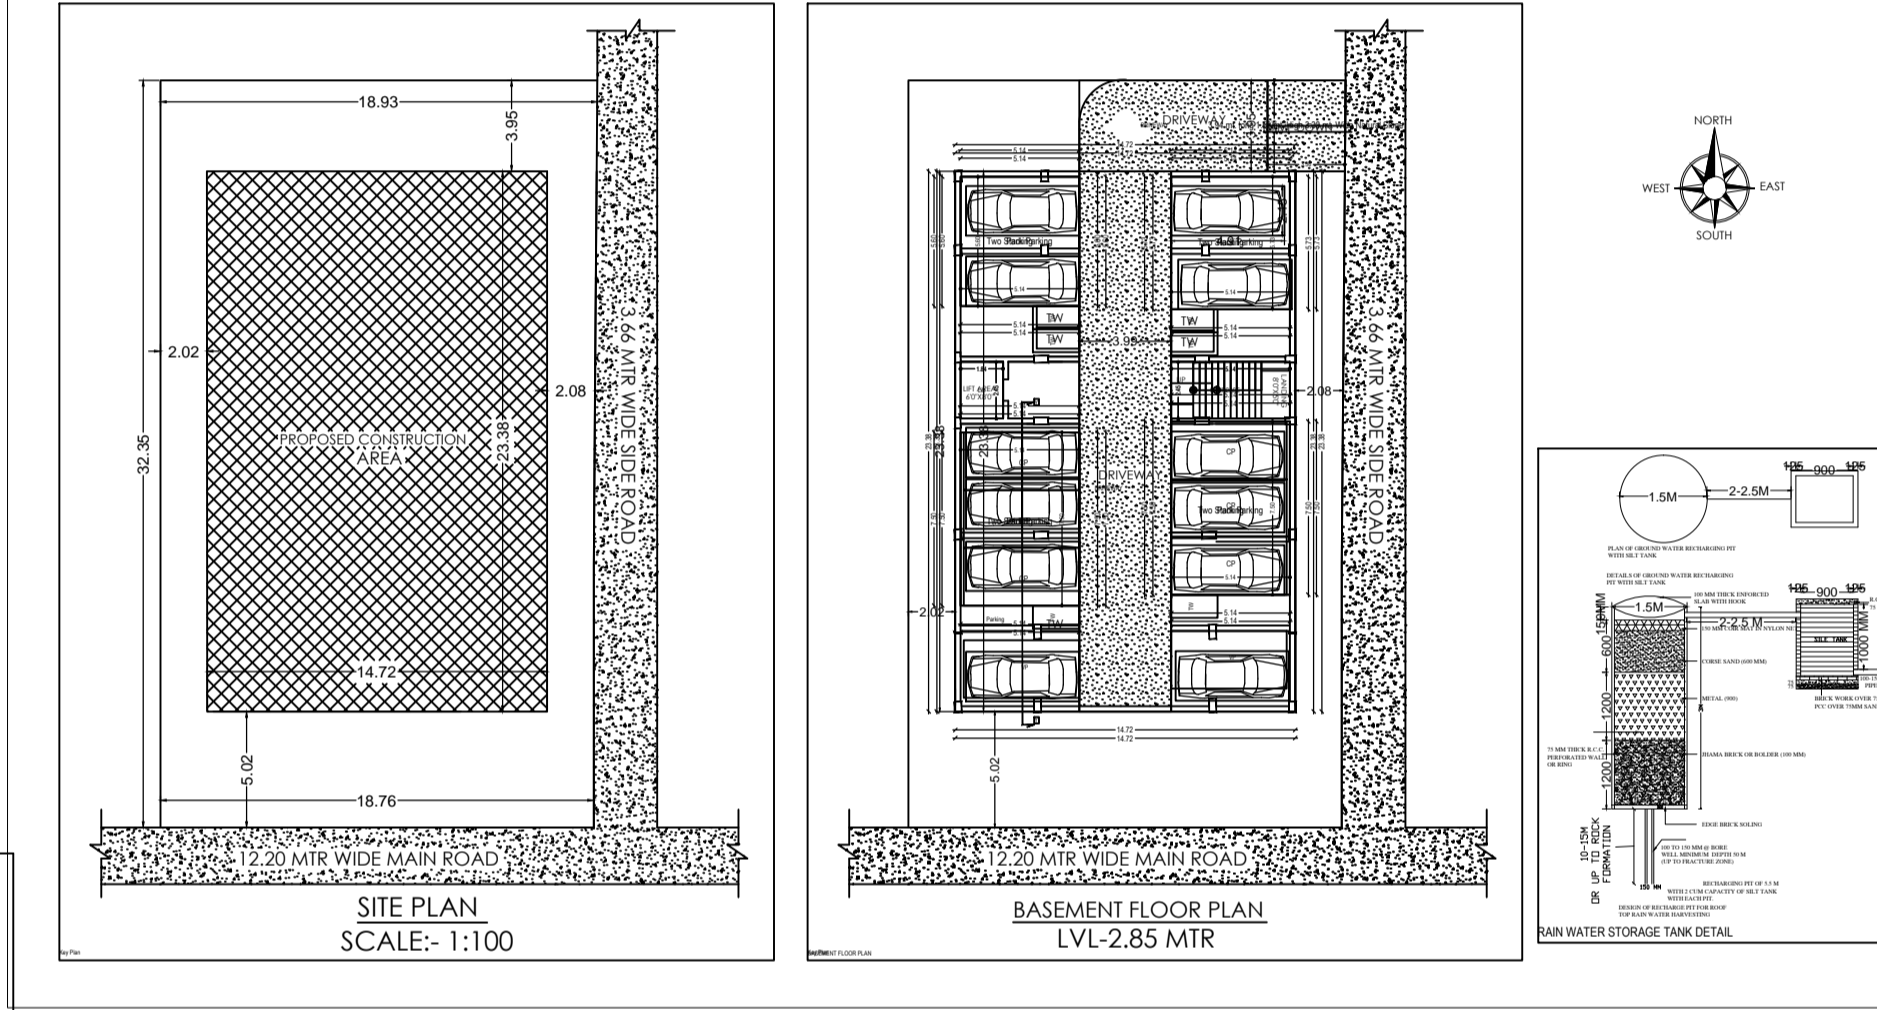


Project Title :MD HUSSAIN AND AHMAD HUSSAIN

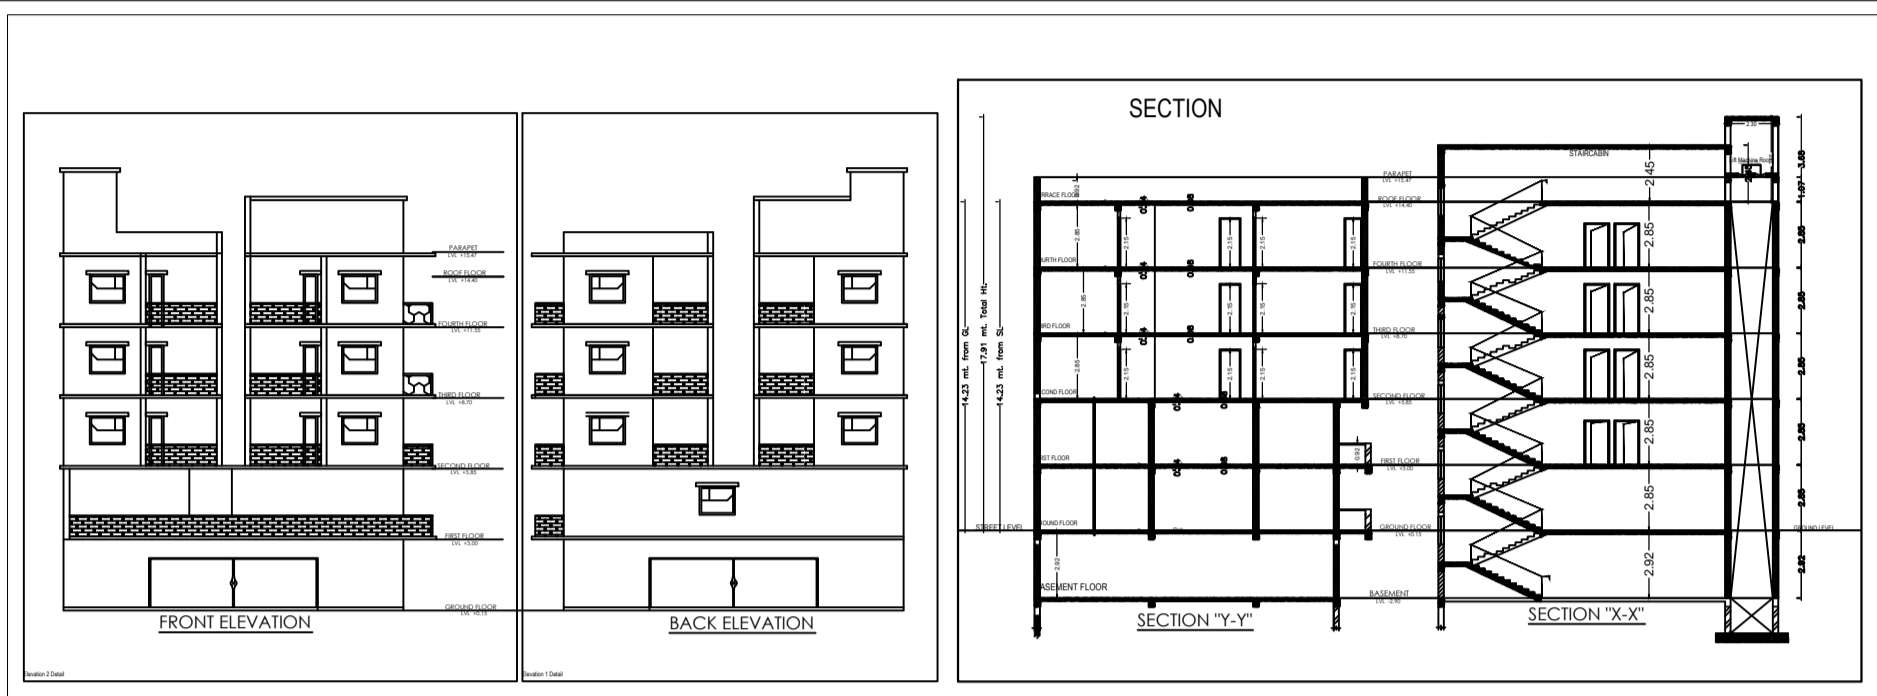

PROPOSED RESIDENTIAL BUILDING FOR LAND OWNER SIGNATURE



MD. HUSSAIN
S/O. LATE. ABDUL RAUF

AHMAD HUSSAIN
S/O. LATE. ABDUL RAUF

DETAILS OF PLOT :-
PLOT NO :- 3383
KATHA NO :- 60
MUSHA - FARIDI, MANGO
WARD NO :- 8
MAD - ROAD NO 48 DAKH WAGAR NEEL OLD FERUSA ROAD MANGO
BRANJA NO. 1401 P.S. - ZAKIRNAGAR, MANGO
DISTRICT - EAST SINGHBHUM, JHARKHAND

CONTENTS :-
* SITE PLAN
* BASEMENT FLOOR PLAN
* SECTION AT X-X
* SECTION AT Y-Y
* SIDE ELEVATION
* FRONT ELEVATION

SH. NO 1/2

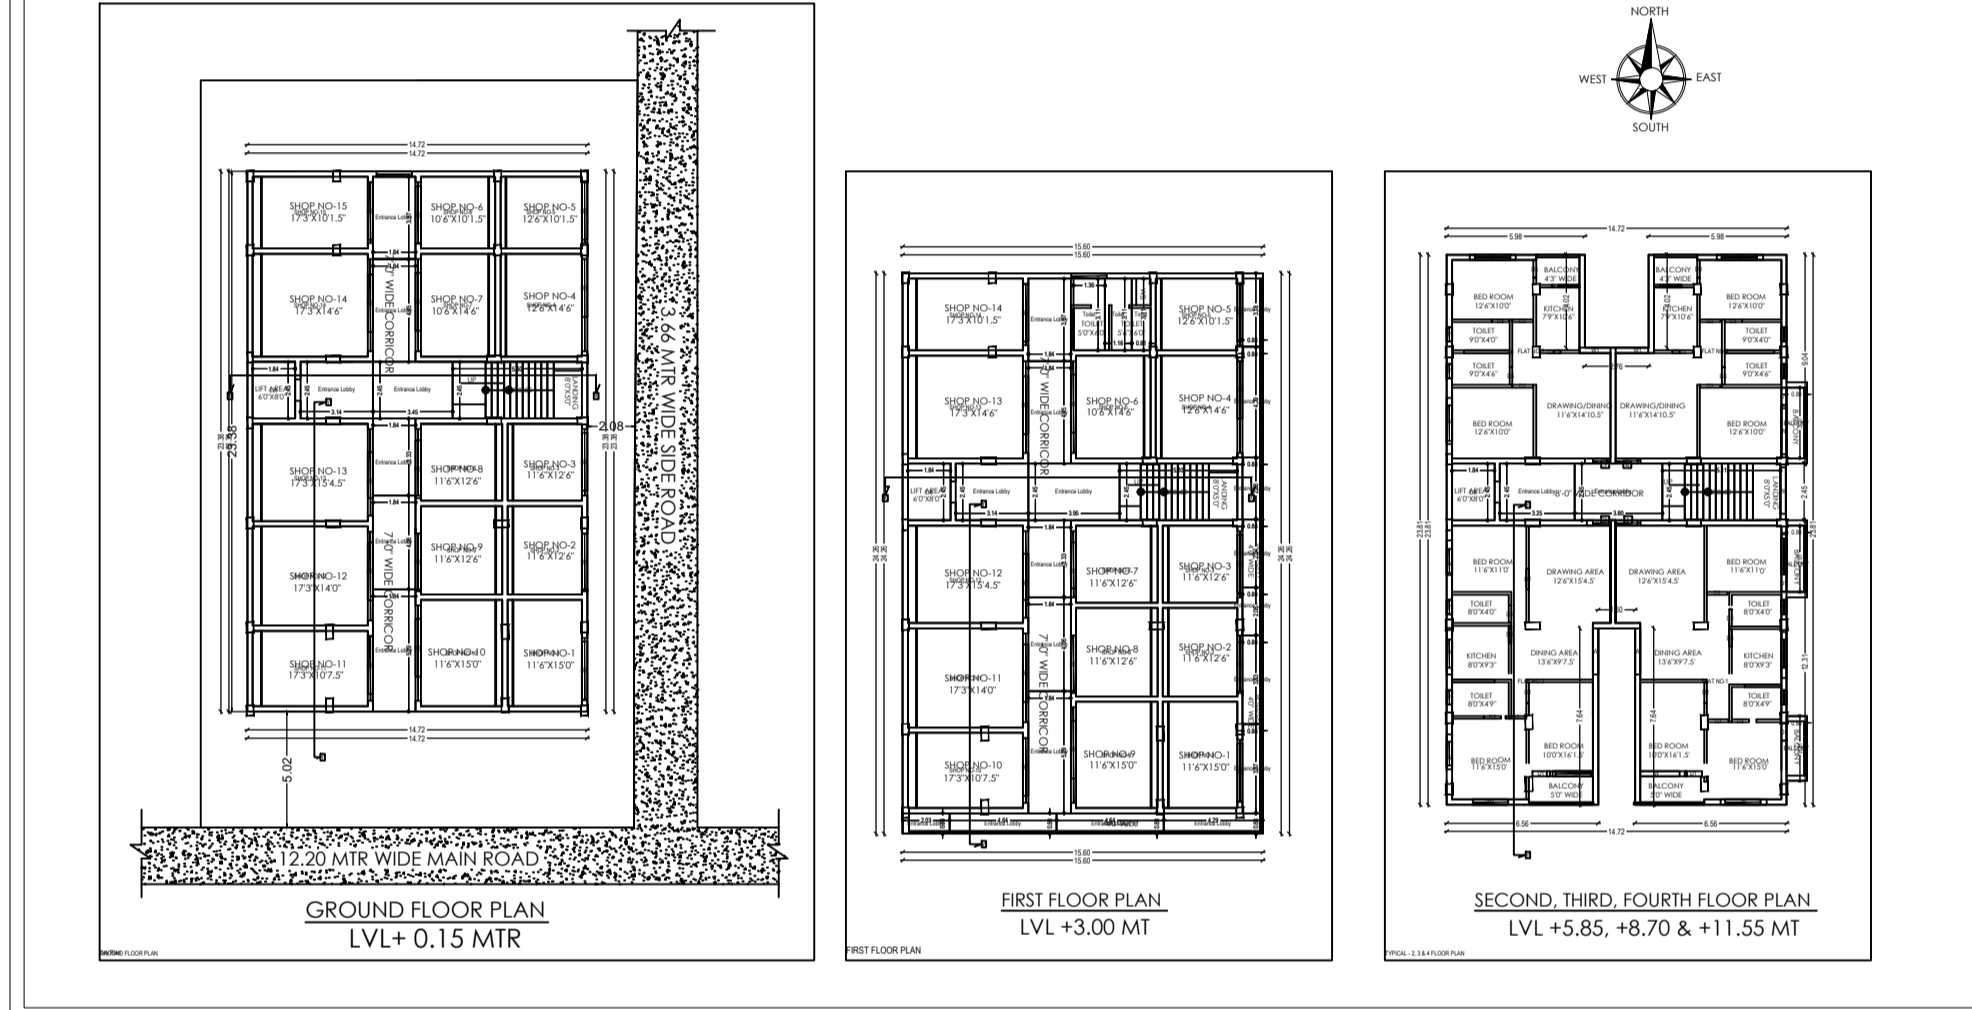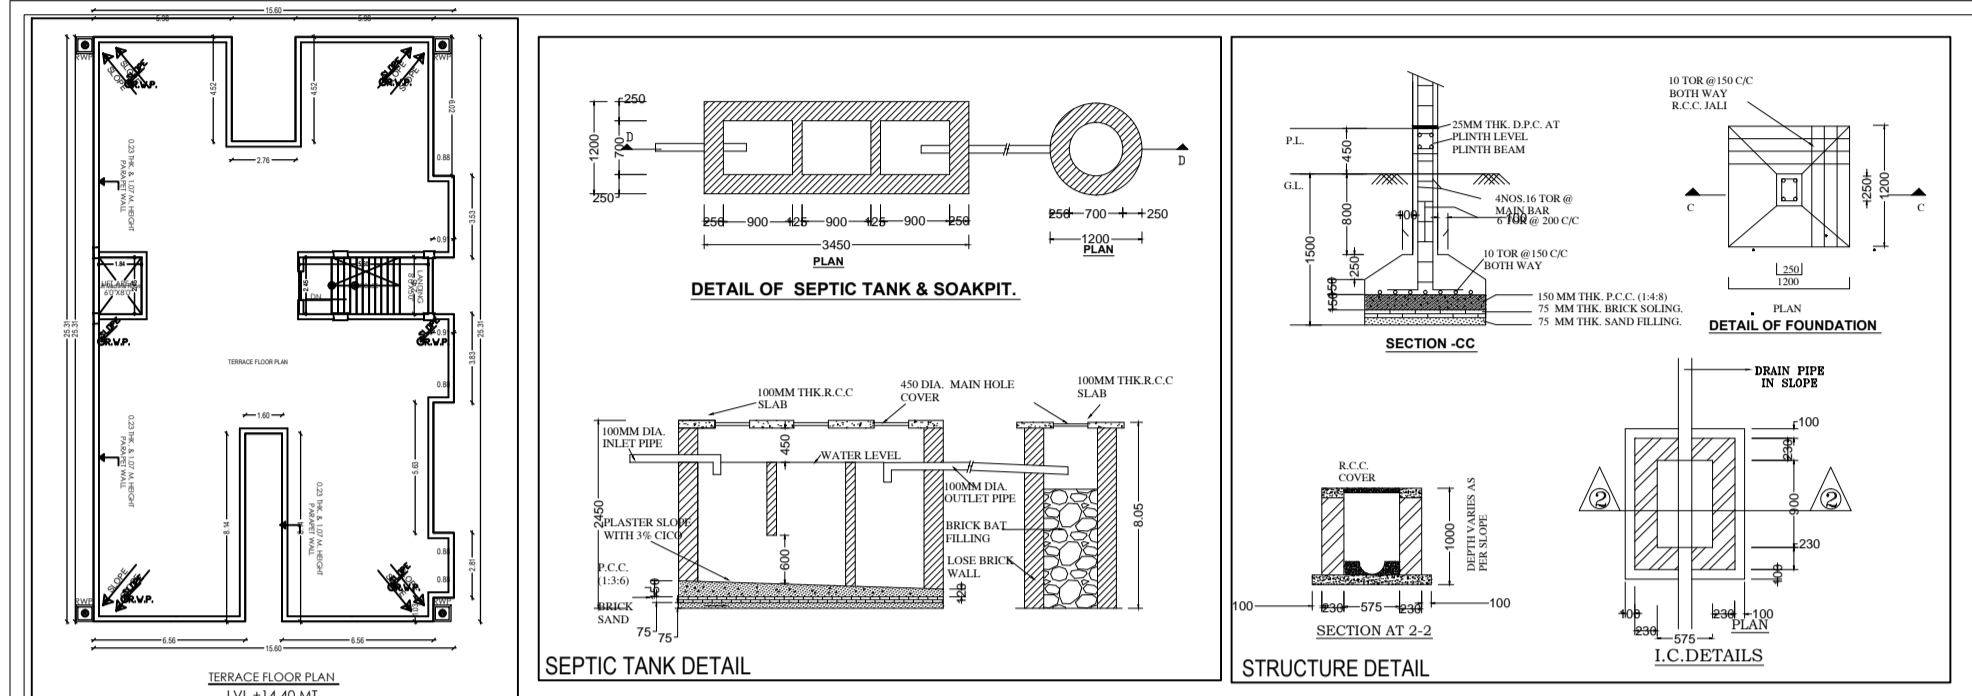

PROPOSED RESIDENTIAL BUILDING FOR LAND OWNER SIGNATURE


MD. HUSSAIN
S/O. LATE. ABDUL RAUF

AHMAD HUSSAIN
S/O. LATE. ABDUL RAUF

DETAILS OF PLOT :-
PLOT NO :- 3383
KATHA NO :- 60
MUSHA - FARIDI, MANGO
WARD NO :- 8
MAD - ROAD NO 48 DAKH WAGAR NEEL OLD FERUSA ROAD MANGO
BRANJA NO. 1401 P.S. - ZAKIRNAGAR, MANGO
DISTRICT - EAST SINGHBHUM, JHARKHAND

CONTENTS :-
* GROUND FLOOR PLAN
* FIRST FLOOR PLAN
* SECOND, THIRD, FOURTH FLOOR PLAN
* TERRACE FLOOR PLAN

SH. NO 2/2

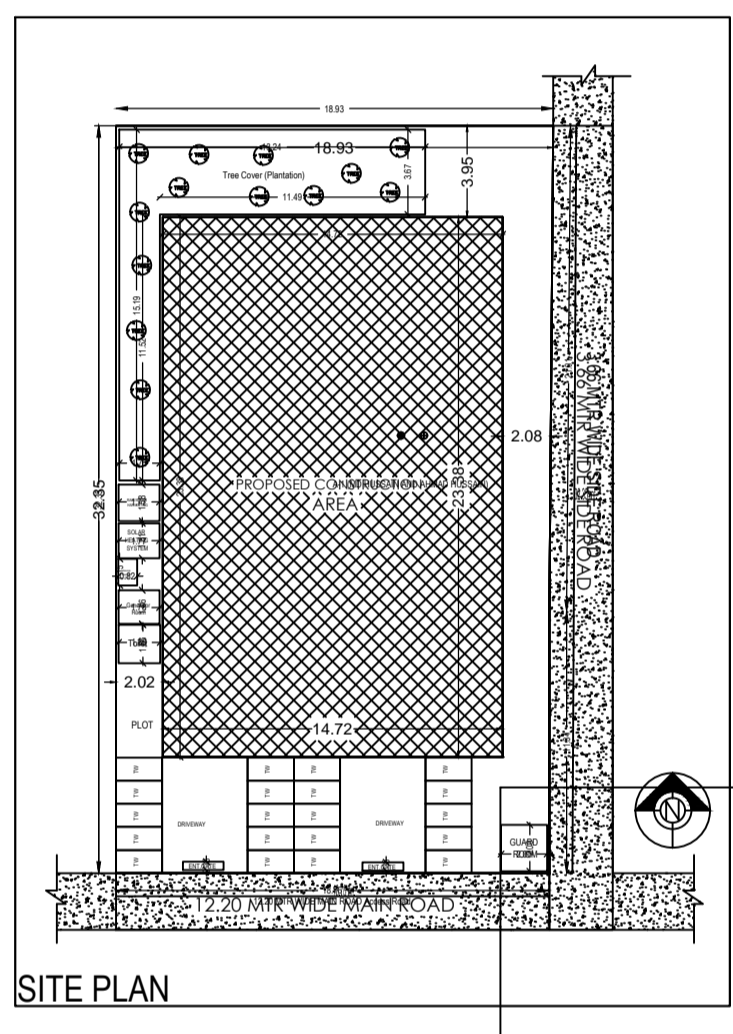

TABLES FOR MATERIAL QUANTITIES AND COST ESTIMATION.

Sl. No.	Item	Quantity	Rate	Amount
1
2
TABLES FOR MATERIAL QUANTITIES AND COST ESTIMATION.

Sl. No.	Item	Quantity	Rate	Amount
1
2
