
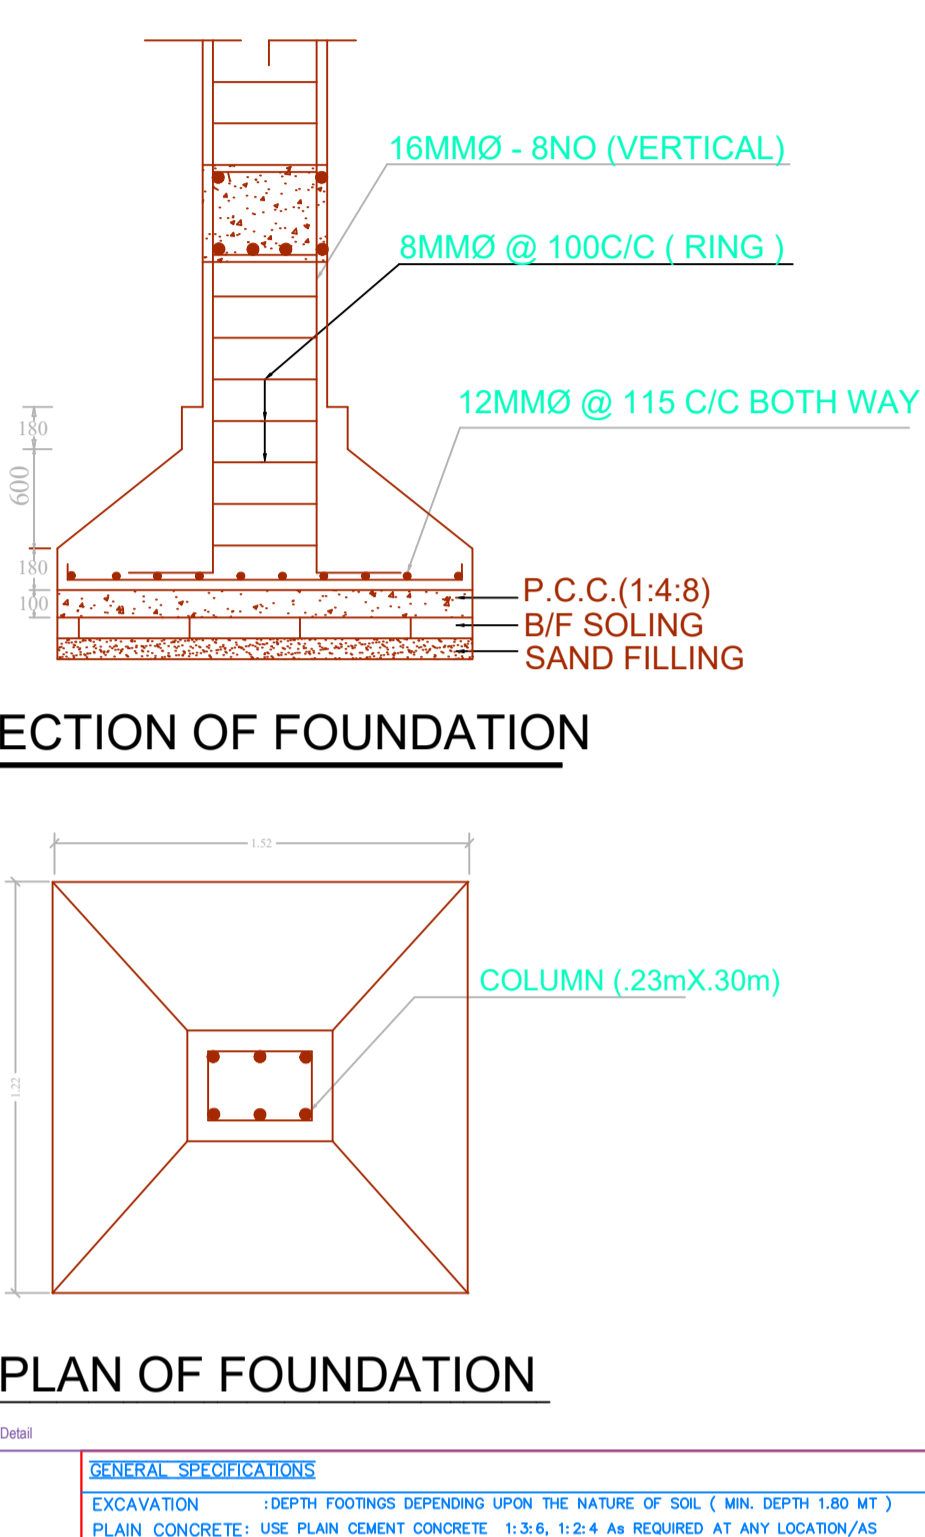
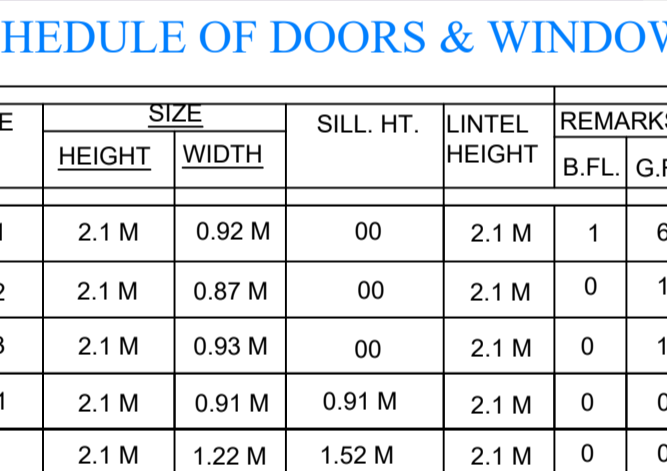
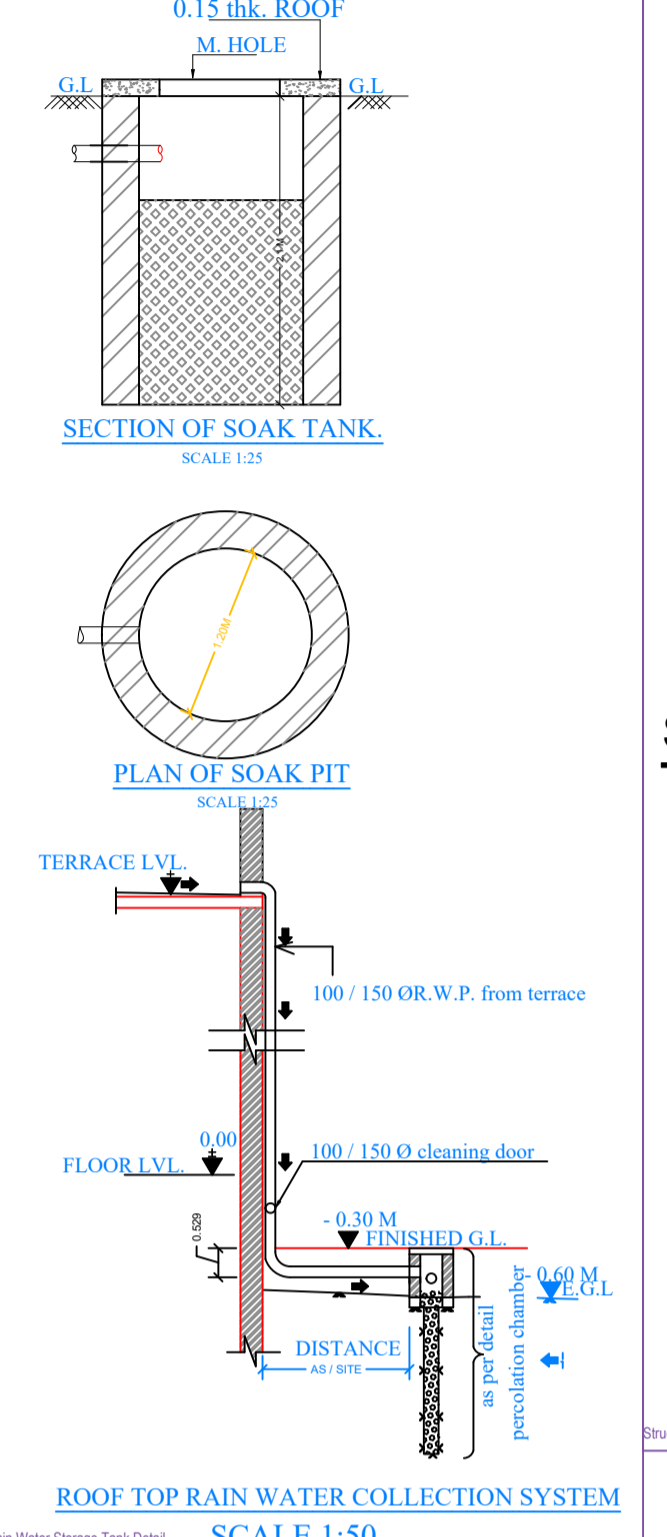
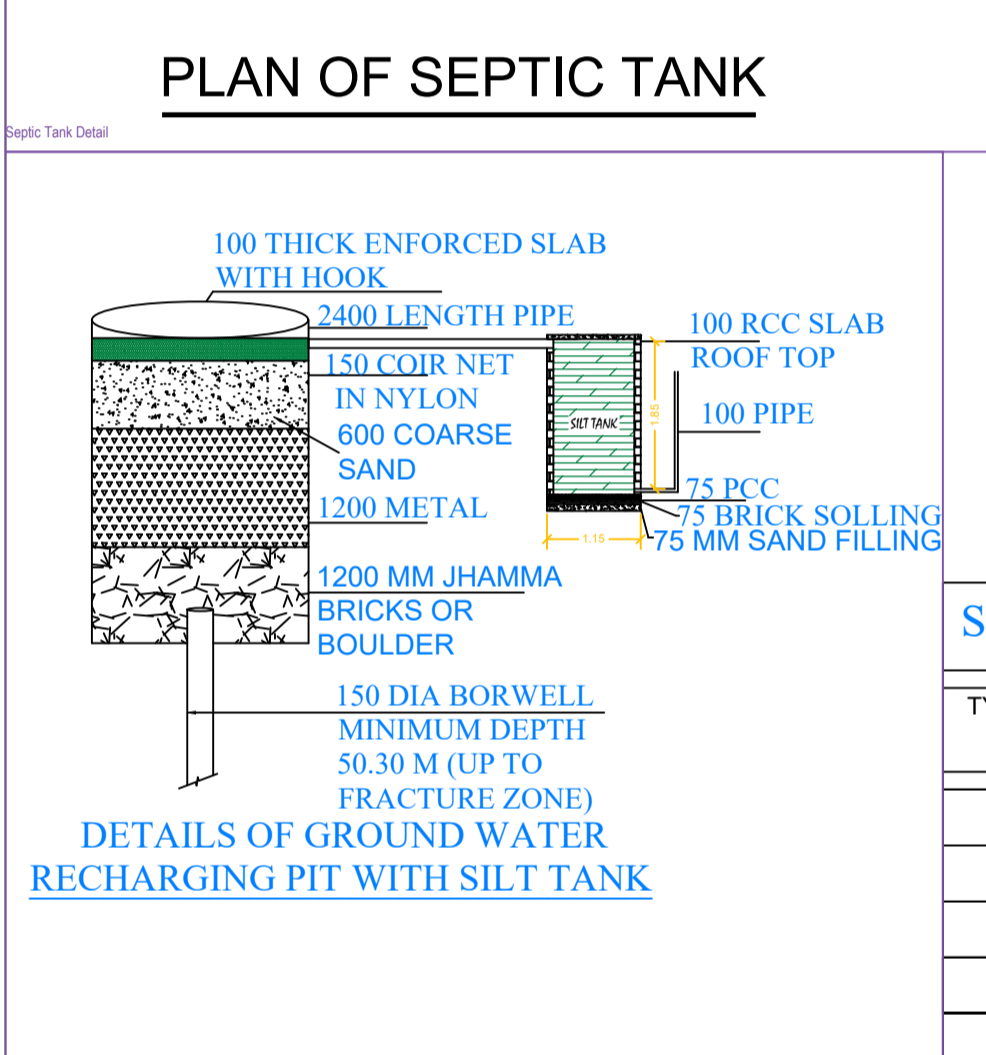
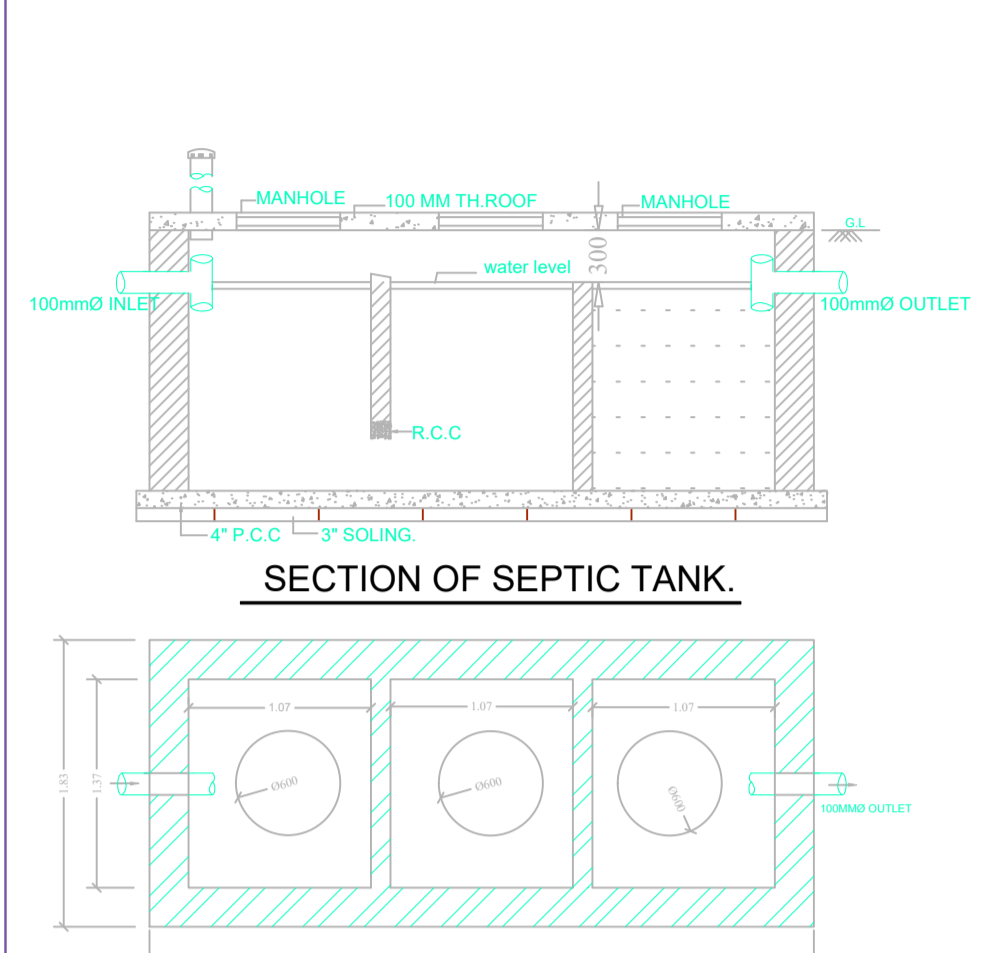
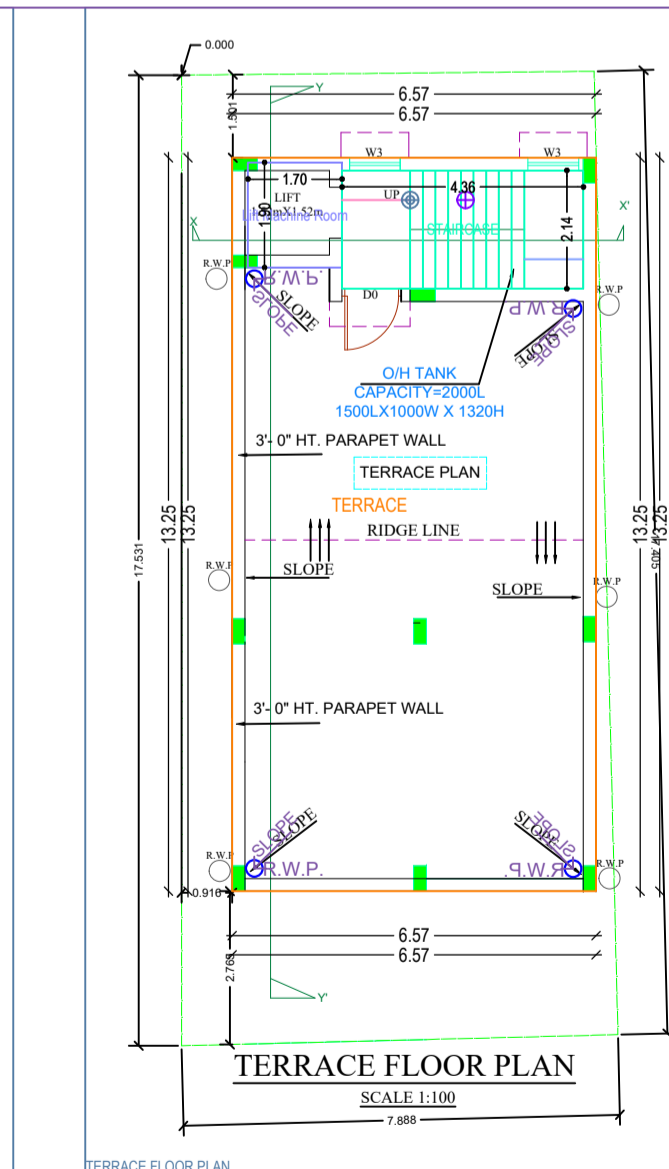
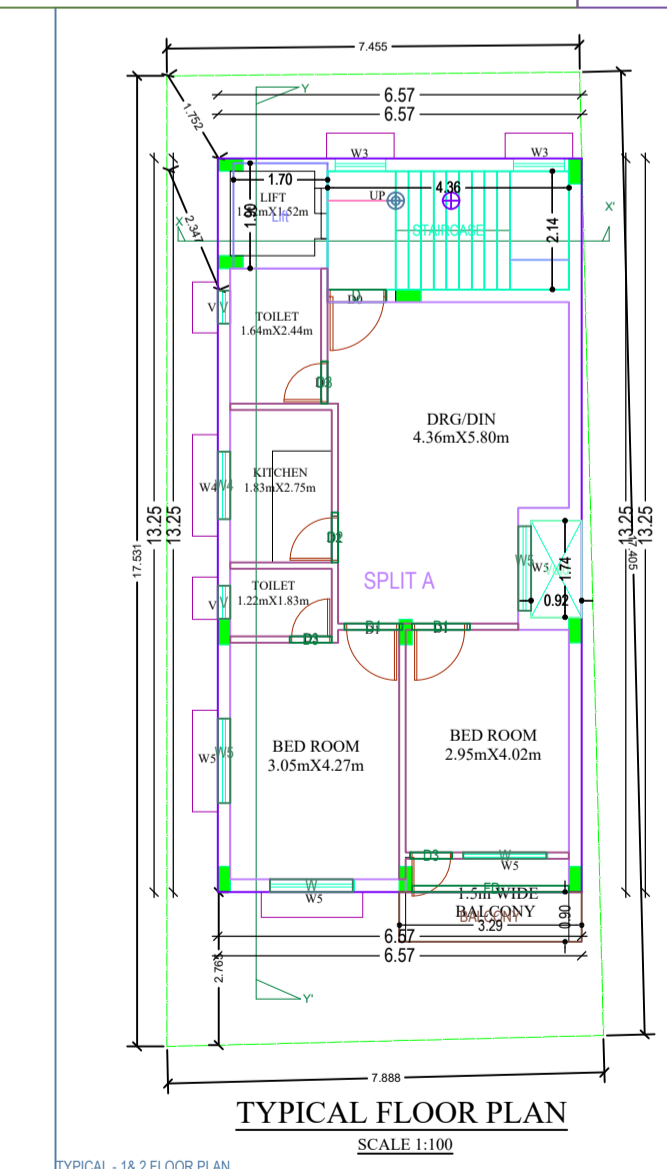
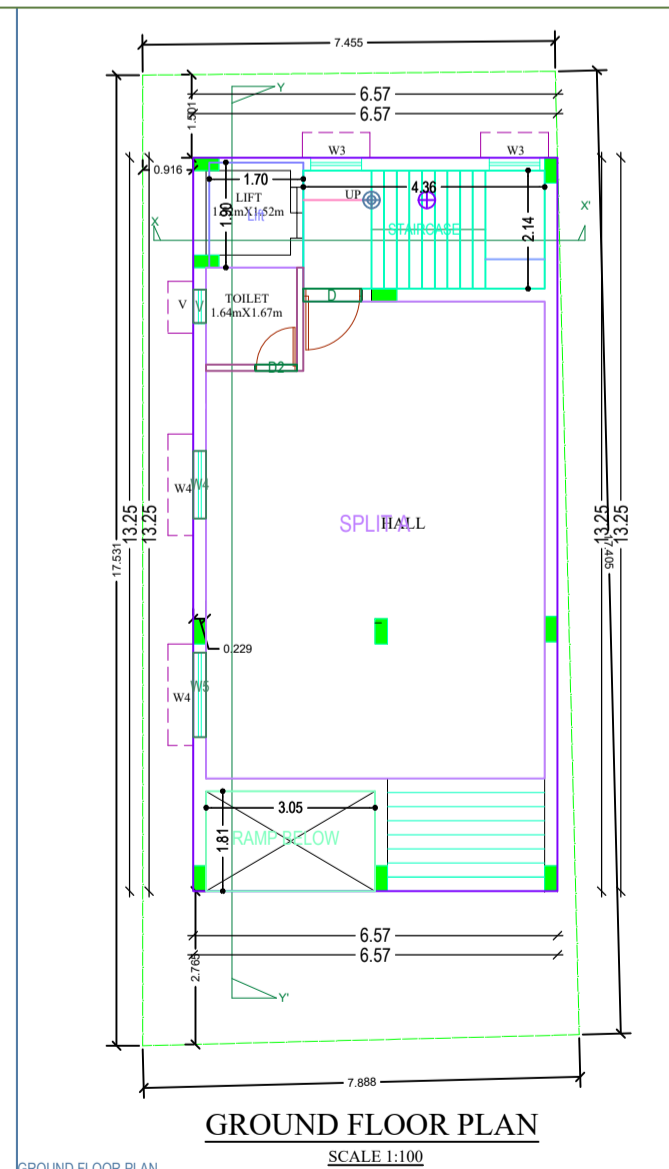
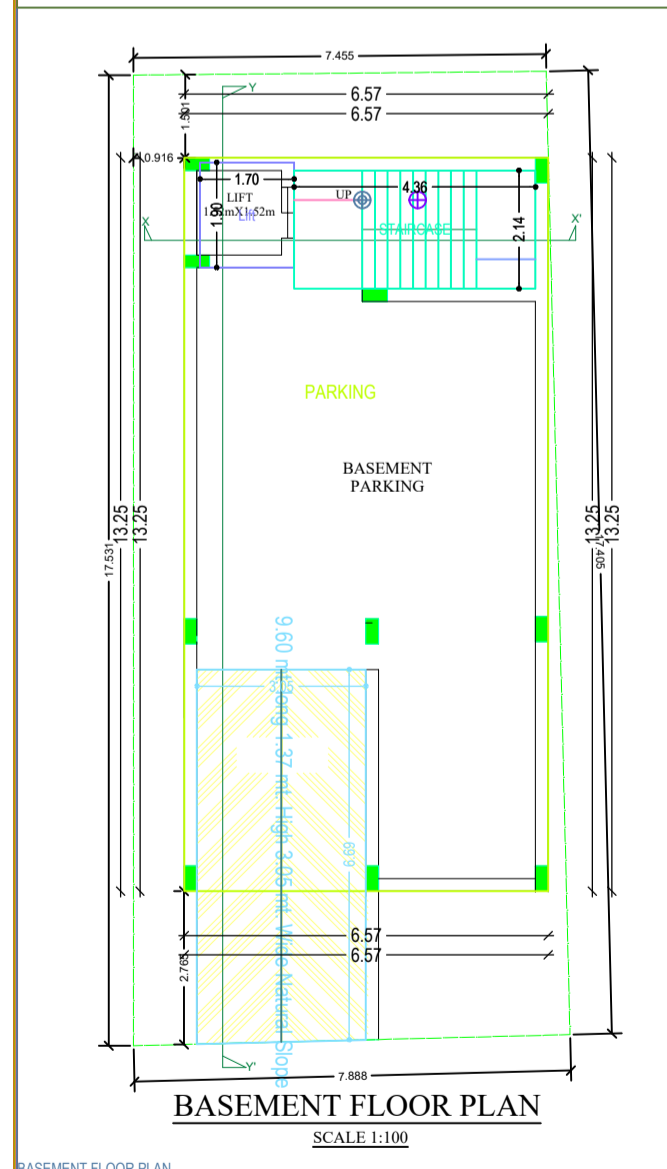
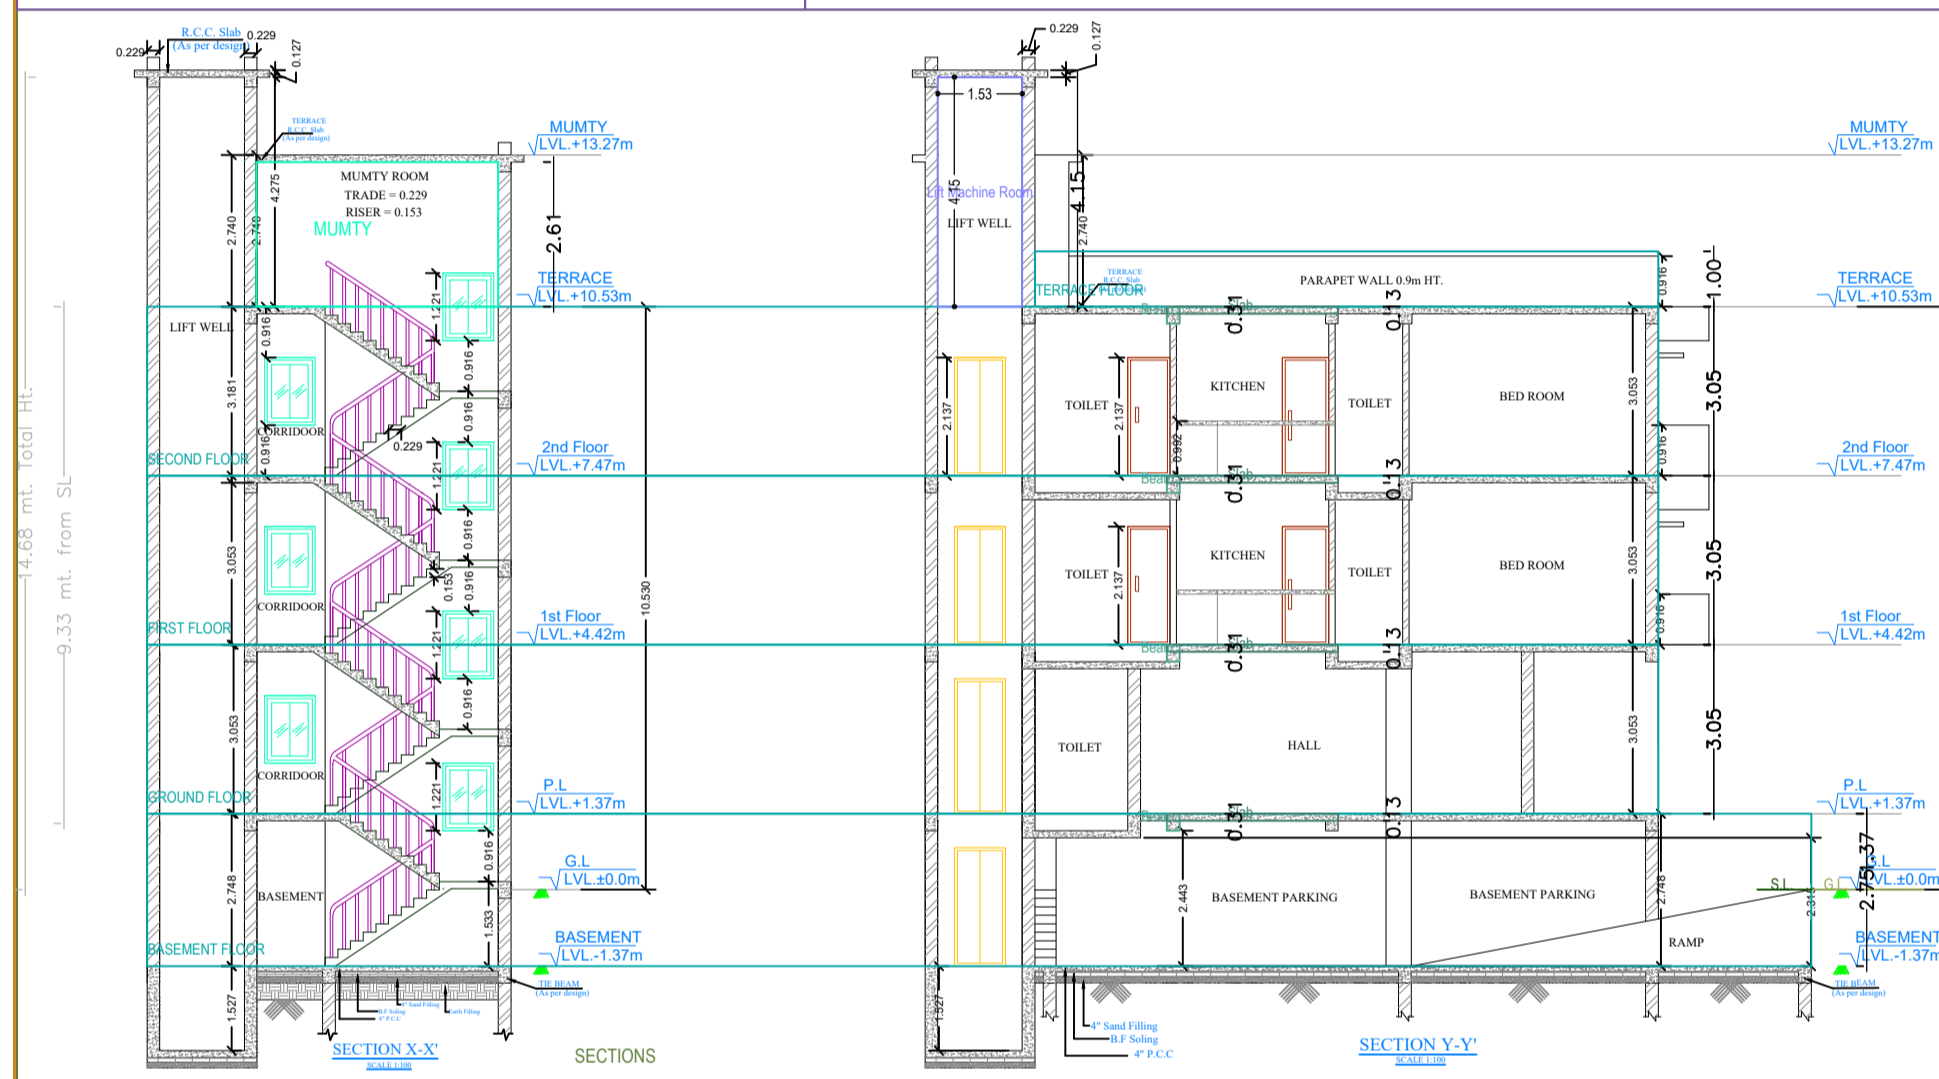


SMT. RASHIDA BEGUM, W/O SRI SK. MOHAMMAD

Project Title: RASHIDA BEGUM

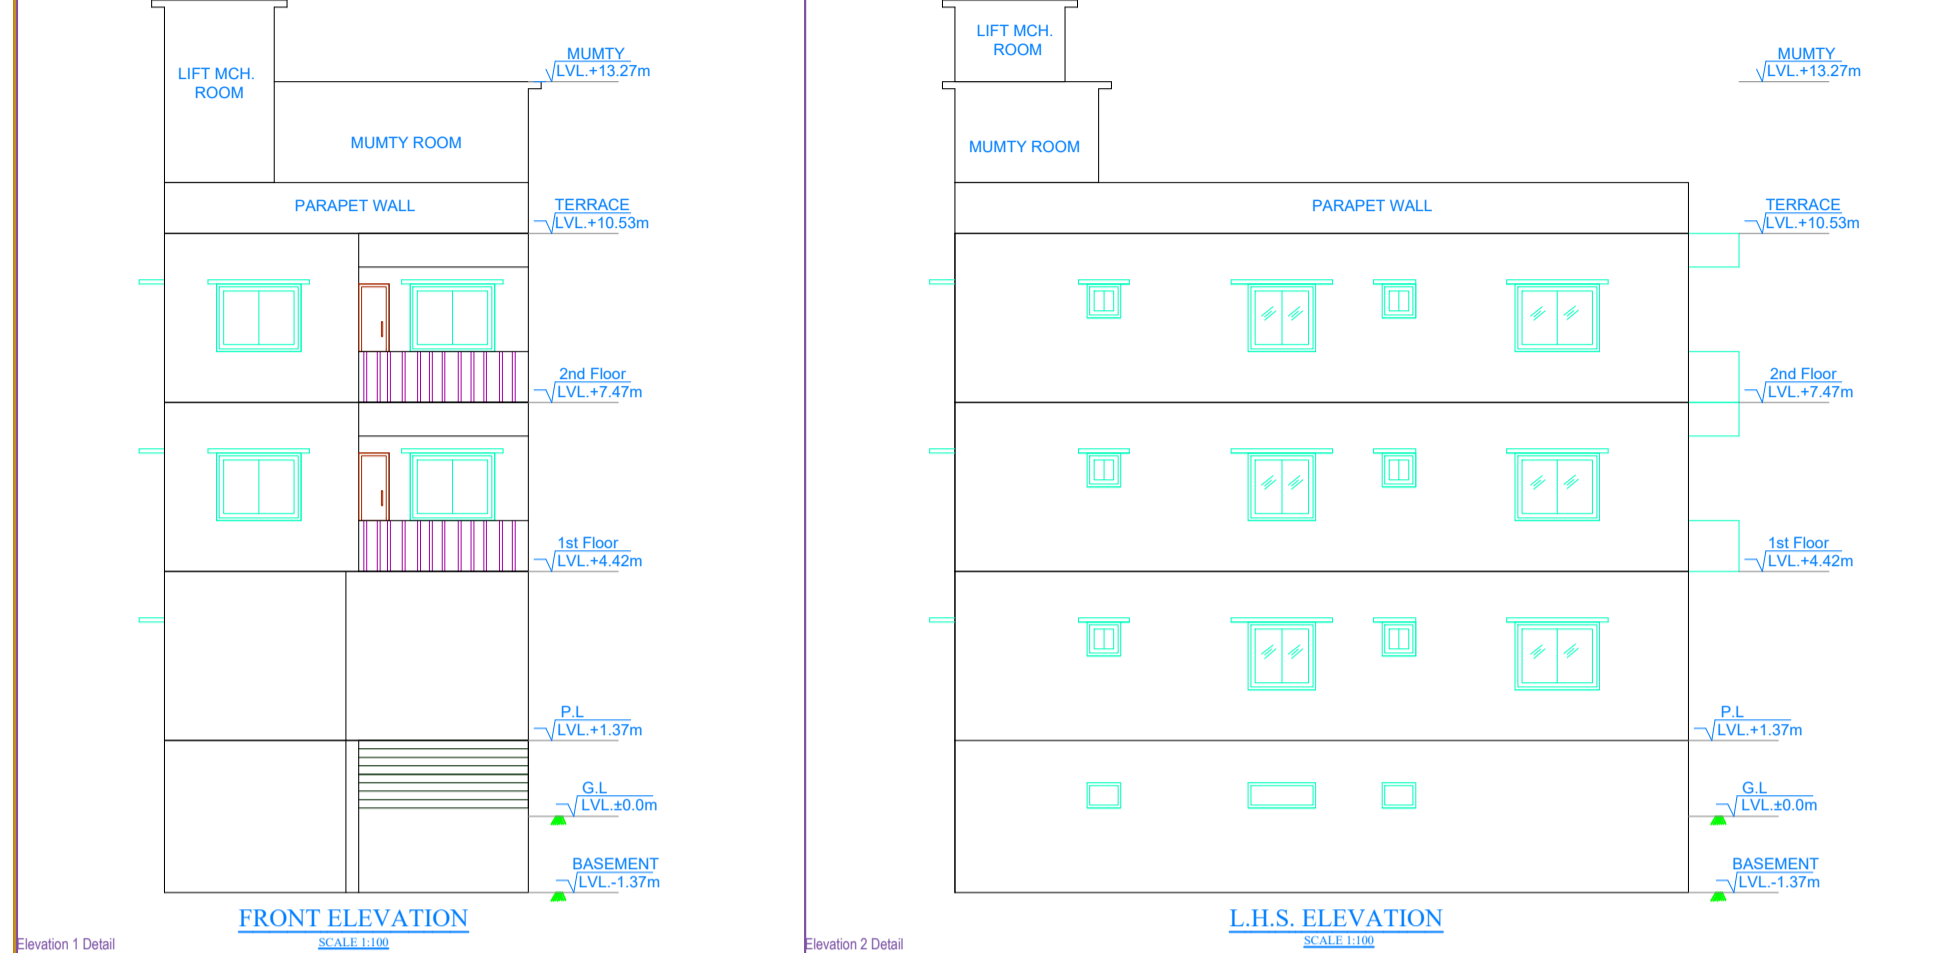

GENERAL SPECIFICATIONS

EXCAVATION: DEPTH FOOTINGS DEPENDING UPON THE NATURE OF SOIL (MIN. DEPTH 1.80 MT.)
PLAIN CONCRETE: USE PLAN ORIENT CONCRETE 1:3:6, 1:2:4 AS REQUIRED AT ANY LOCATION/AS MENTIONED IN THE DRAWING.

R.C.C: R.C.C. COLUMNS, LINTELS, CHAJJA, BEAM/ROOF ETC AS MENTIONED IN THE DRAWING OR USE 1: 1/2 : 3 CONCRETE FOR ALL STRUCTURES.

BRICK WORK: 230MM THICK WALL IN PROP. 1:6 C.M. & 115MM THIN WALL IN PROP. 1:4 C.M.

FLOORING: MARBLE OR KOTA STONE FLOORING IN ALL SHOPS.
CERAMIC GLAZED TILES IN BATHROOM UP TO 2 M HEIGHT & 0.70 M HEIGHT IN KITCHEN COOKING SLAB.



PLASTERING: 12 MM THK. PLASTER IN PROP. 1:6 TO OUTER & INNER SURFACE ON WALL.
12 MM THK. PLASTER IN PROP. 1:4 IN CEILING & ON CONCRETE SURFACE L/A COLUMNS, BEAMS etc.

PAINTING: SHOWEM IN OUTER WALL.
SANITARY: USE HIND WARE BRANDED SANITARY WARE.
P.V.C. PIPE FOR WATER SUPPLY.
P.V.C. PIPE FOR DISPOSAL.
110MM P.V.C. PIPE FOR RAIN WATER.

DOORS & WINDOWS: AS PER THE GIVEN SCHEDULE.
ELECTRICITY: CONCEALED WIRING AS PER IS.

SCHEDULE OF DOORS & WINDOWS

TYPE	SIZE		SILL. HT.	LINTEL HEIGHT	REMARKS		
	HEIGHT	WIDTH			B.F.L.	G.F.L.	2.FL.
D1	2.1 M	0.92 M	00	2.1 M	1	6	0
D2	2.1 M	0.87 M	00	2.1 M	0	1	0
D3	2.1 M	0.93 M	00	2.1 M	0	1	0
W1	2.1 M	0.91 M	0.91 M	2.1 M	0	0	0
V1	2.1 M	1.22 M	1.52 M	2.1 M	0	0	0

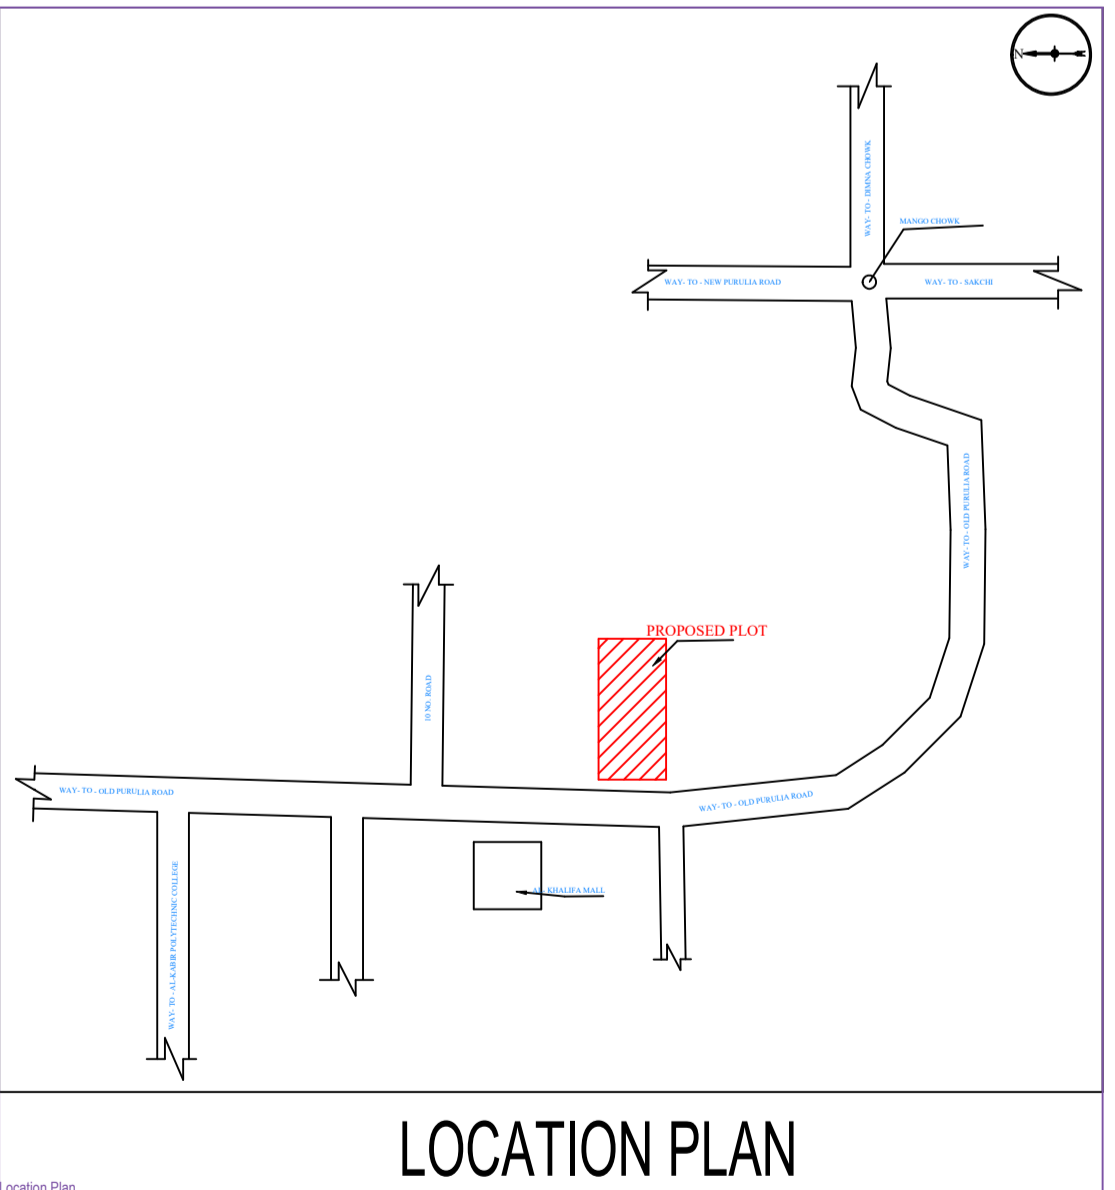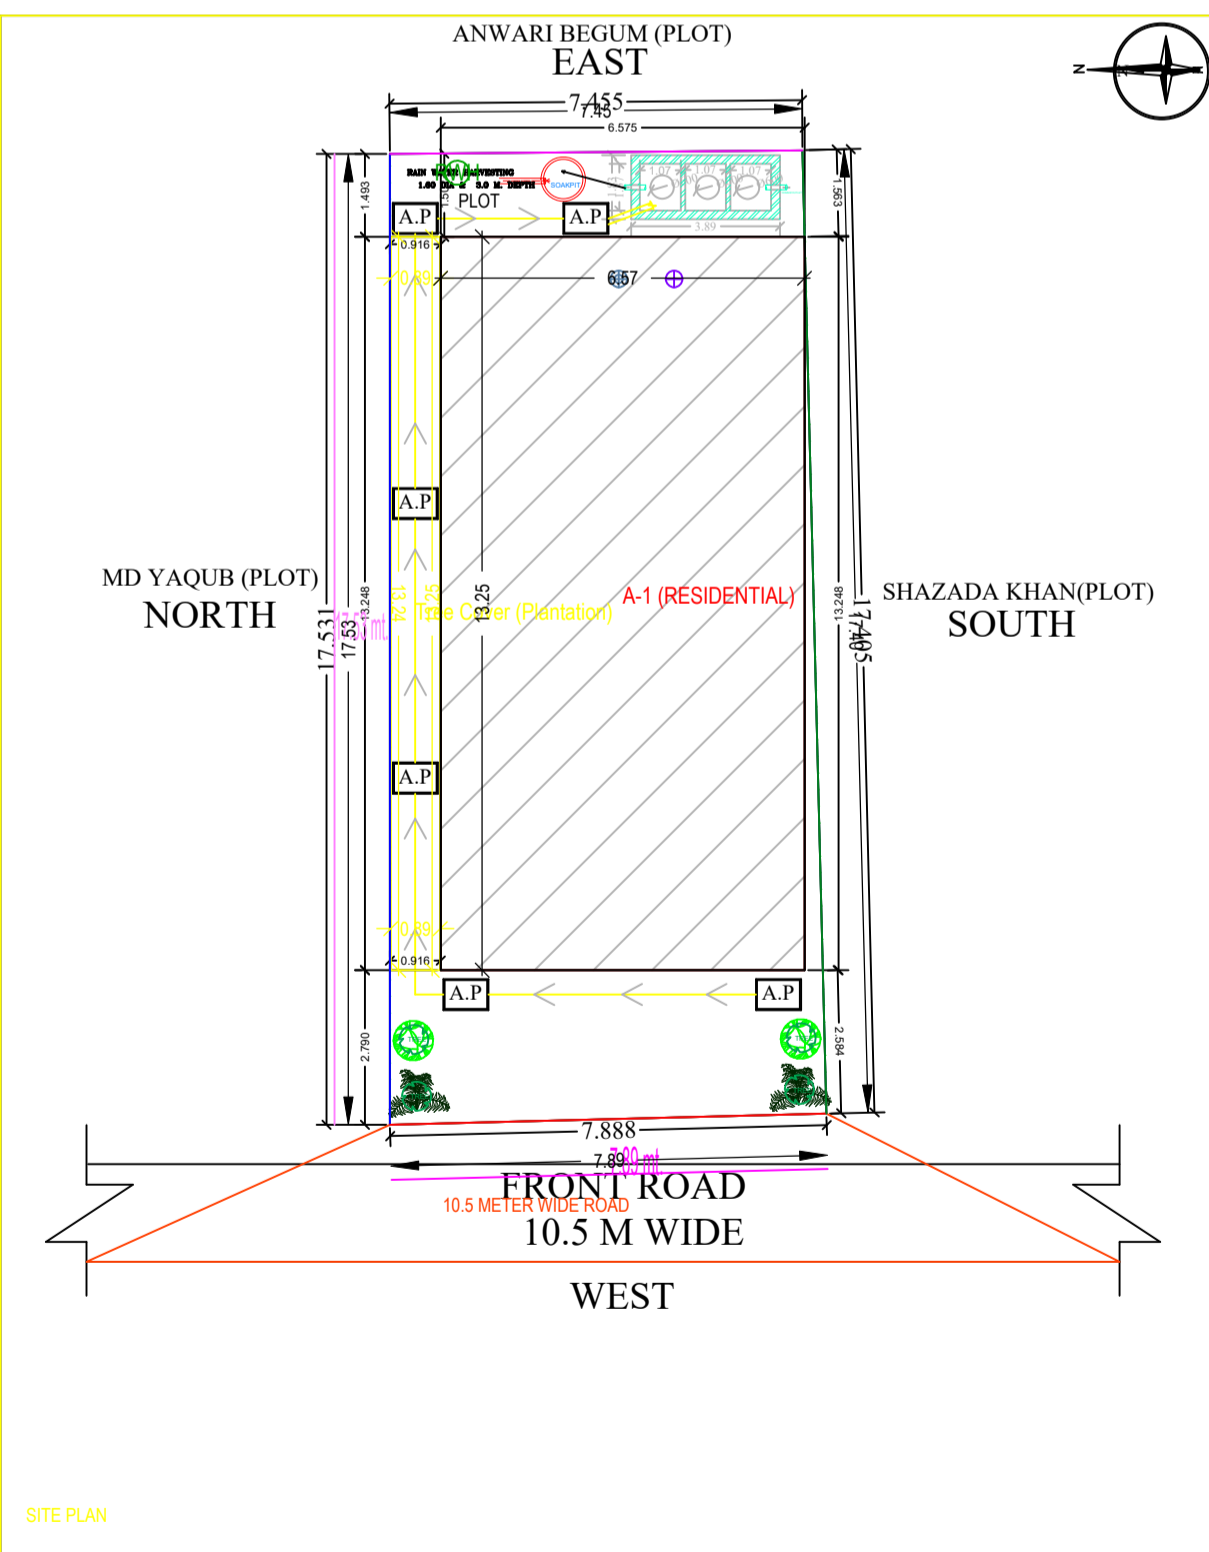

BOUNDRY:-

NORTH :- MD YAQUB (PLOT)
SOUTH :- SHAZADA KHAN (PLOT)
EAST :- ANWARI BEGUM (PLOT)
WEST :- 10.5 M ROAD

AREA CALCULATION:-(B+G+2)

PLOT AREA = 133.55 SQM
B.F BU AREA (RES) :-
G.F BU AREA (RES) :-
F.F BU AREA (RES) :-
S.F BU AREA (RES) :-
TOTAL BUILT UP AREA :-
ACHIEVED F.A.R :-

LAND DETAILS

SMT. RASHIDA BEGUM, W/O SRI SK. MOHAMMAD
KHATA NO.- 717
PLOT NO.- 3348
THANA NO.- 1641
WARD NO.- 68
MOUZA - PARDDI
DIST. - EAST SINGHBHUM

DATE	REVISION	REVISION NO.	REMARKS	SIGNATURE
	PLAN	REV-0		
	SECTION	REV-1		

DRAFT BY :- RAJU MAHAPTRA

APPLICANT'S SIGN. ARCHITECT SIGN.

IMPERIAL ARCHITECTS & INTERIOR DESIGNERS
MOB. : +91-9955331165 / 7004876409 E.MAIL- adiction.arch@gmail.com

Building A (RESIDENTIAL)