
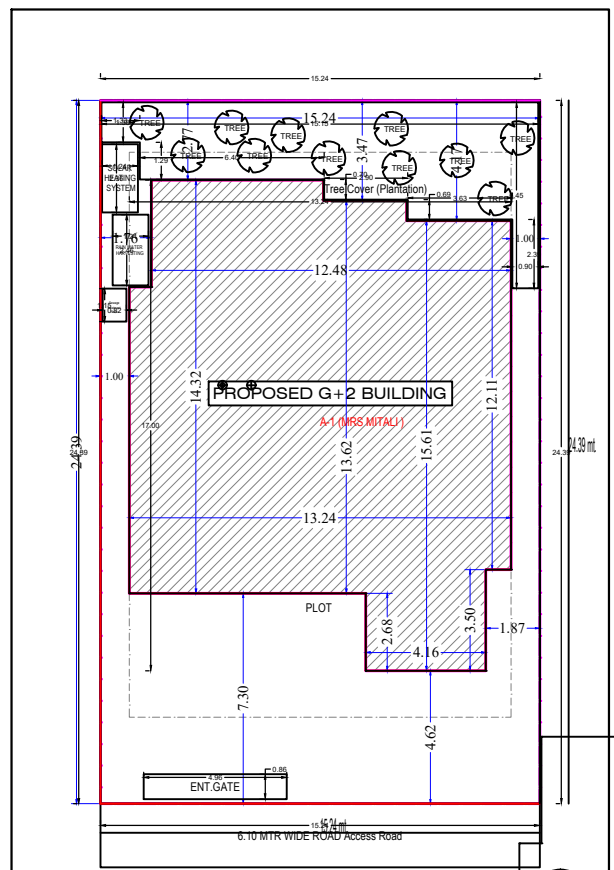
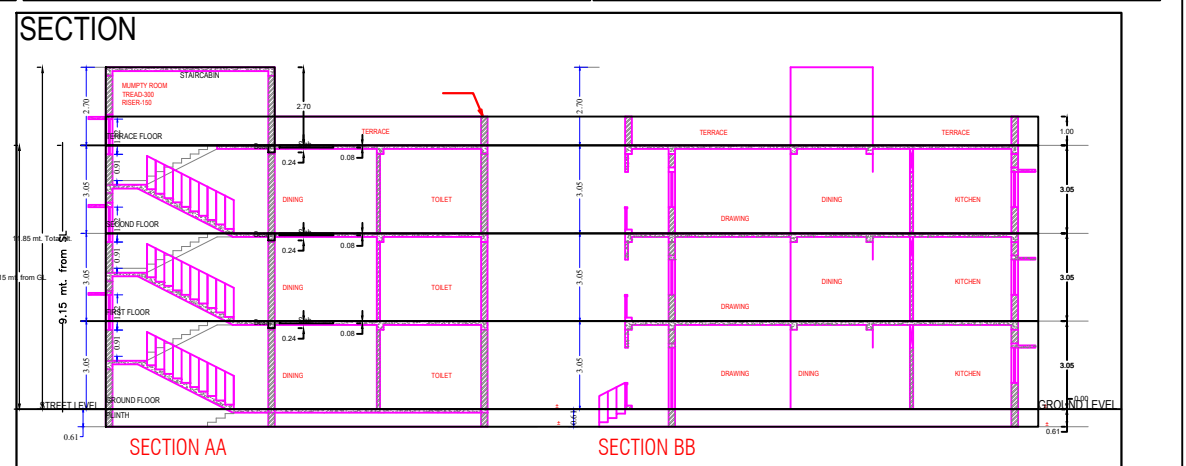
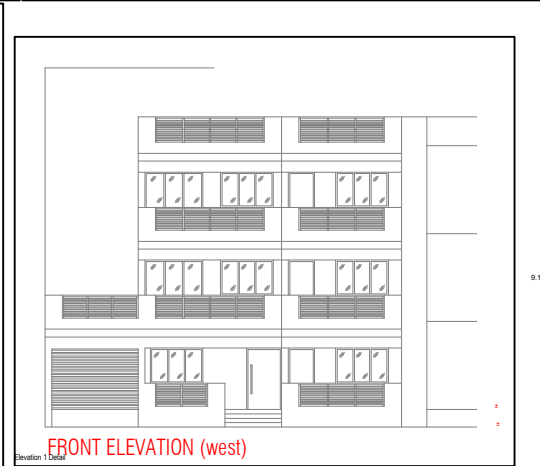
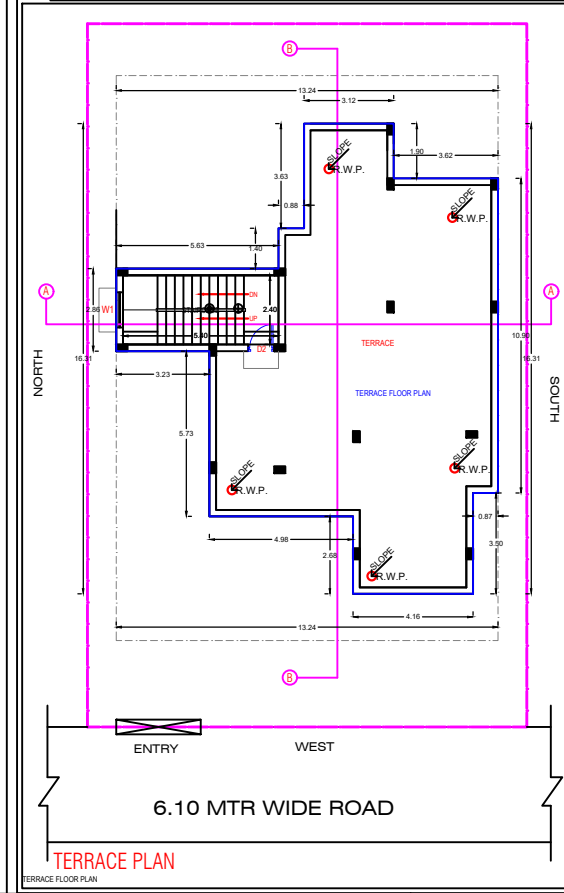


Project Title :MRS MITALI

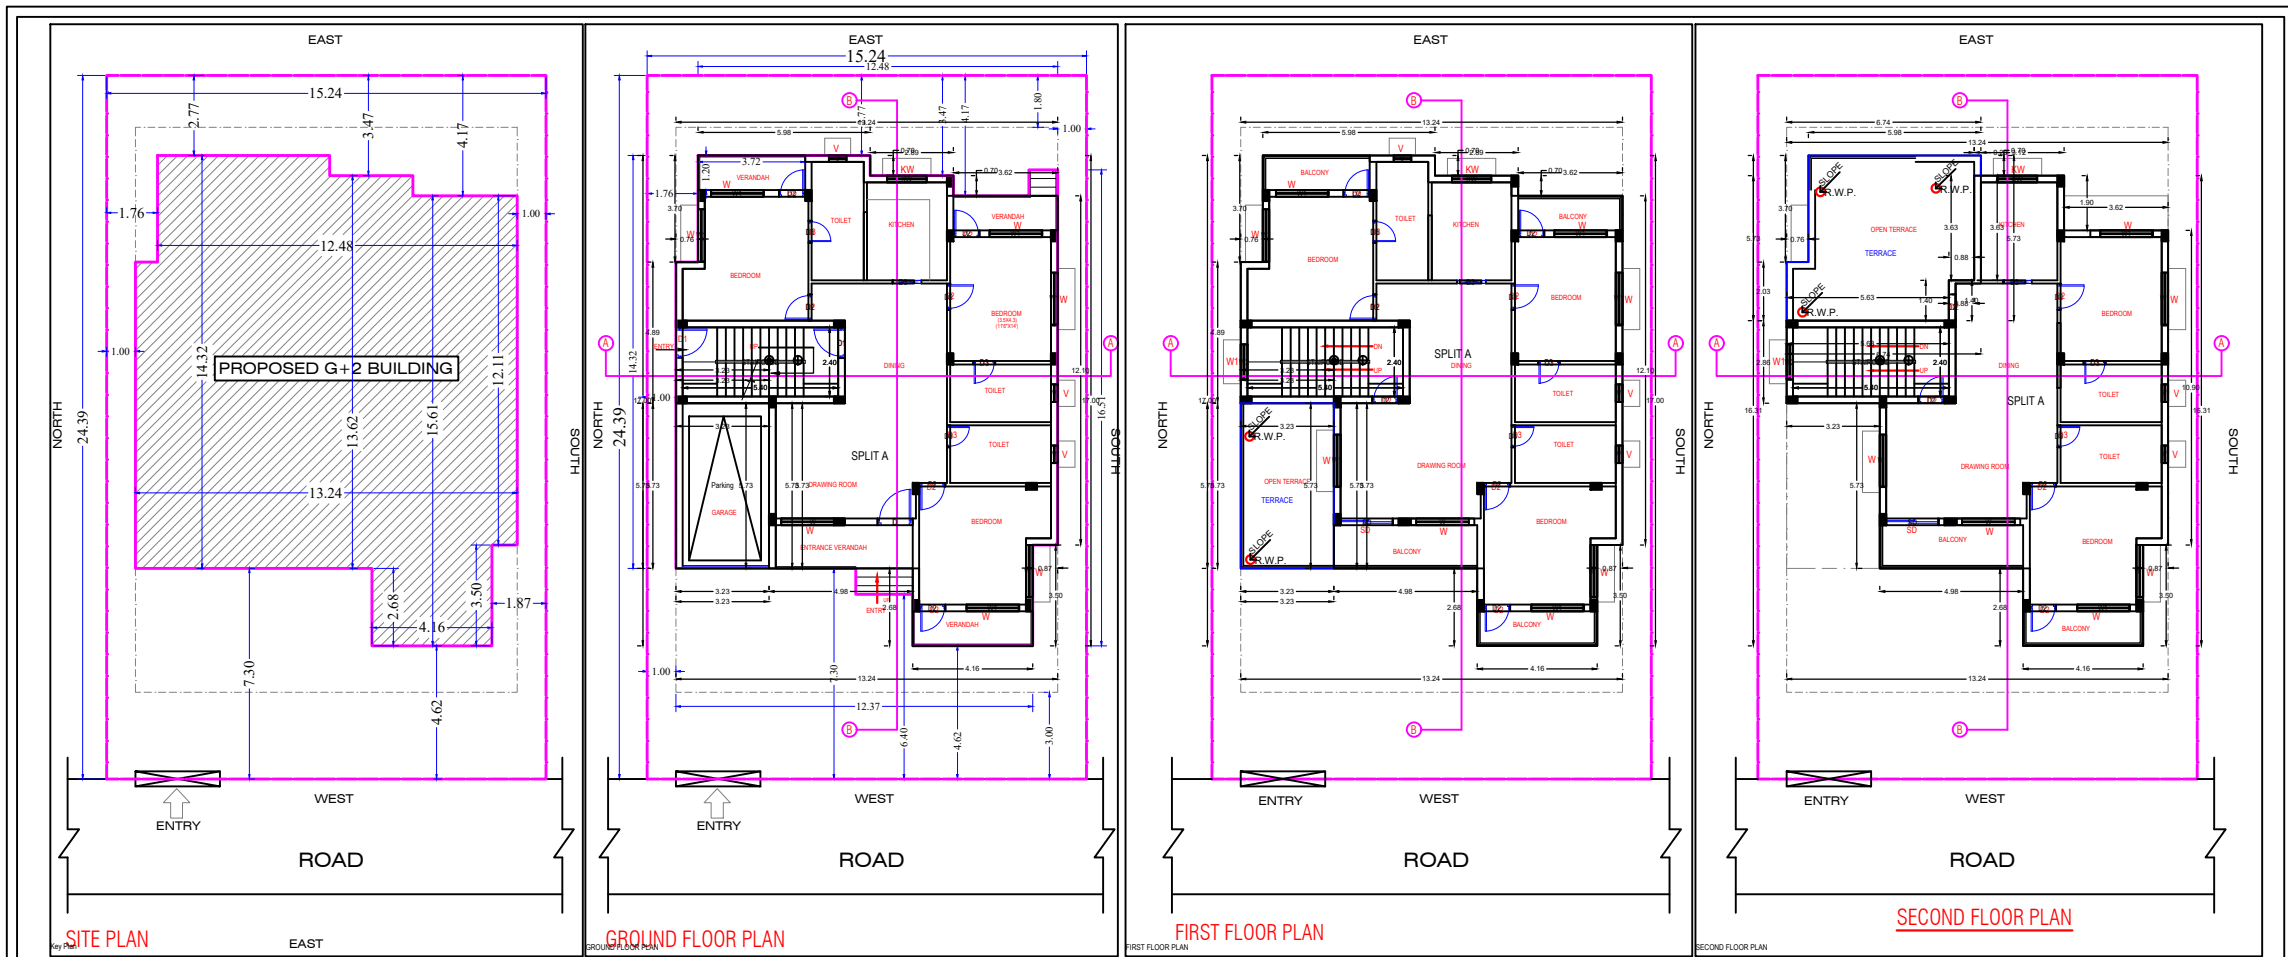

SITE PLAN

NOTE:- ALL DIMENSION ARE IN METER

PROPOSED RESIDENCE OF MRS MITALI
MNAC MANGO, JAMSHEDPUR

Sl. No.	Particulars	Quantity	Unit	Rate	Amount
1	Ground Floor	102.82	SQ.MT.	1000	102820
2	1st Floor	167.30	SQ.MT.	1000	167300
3	2nd Floor	133.90	SQ.MT.	1000	133900
4	Plot Area	371.70	SQ.MT.	1000	371700
5	Ground Coverage	192.82	SQ.MT.	1000	192820
6	First Floor Coverage	167.30	SQ.MT.	1000	167300
7	Second Floor Coverage	133.90	SQ.MT.	1000	133900
8	Total B.U.A.	494.02	SQ.MT.	1000	494020
9	Covered Area	494.02	SQ.MT.	1000	494020
10	GR. COVERAGE	192.82	SQ.MT.	1000	192820
11	F.A.R. ACHIEVED	494.02/371.70			1.329

OWNER
MRS. MITALI

SPECIAL OFFICER

ARCHITECT

CHEK.BY DRG.NO. 01

DRWN.BY DATE. 24.11.21

SCALE

COVERED AREA = 494.02 SQ.MT.
GR. COVERAGE = 192.82 SQ.MT.
F.A.R. ACHIEVED = 494.02/371.70 = 1.329

S.NO	MKD	SIZE	DESCRIPTION
1	D	1.22 M X 2.13M	Panelled single shutter door.
2	D1	1.06 M X 2.13M	Panelled single shutter door.
3	D2	0.91 M X 2.13M	Panelled single shutter door.
4	D3	0.76 M X 2.13M	Panelled single shutter door.
5	SD	1.83 M X 2.13M	Panelled double shutter sliding door.
6	W	1.83 M X 1.22 M	Glazed steel framed window 3. shut.
7	W1	1.22 M X 1.22 M	Glazed steel framed window 2. shut.
8	W2	1.37 M X 1.22 M	Glazed steel framed window 2. shut.
9	V	0.61 M X 0.61 M	Top hung steel ventilator.

Lawrence & Kunj Associates
PROJECT CONSULTANT
T4 PD-4, SONARI WEST LAYOUT, JAMSHEDPUR-11