
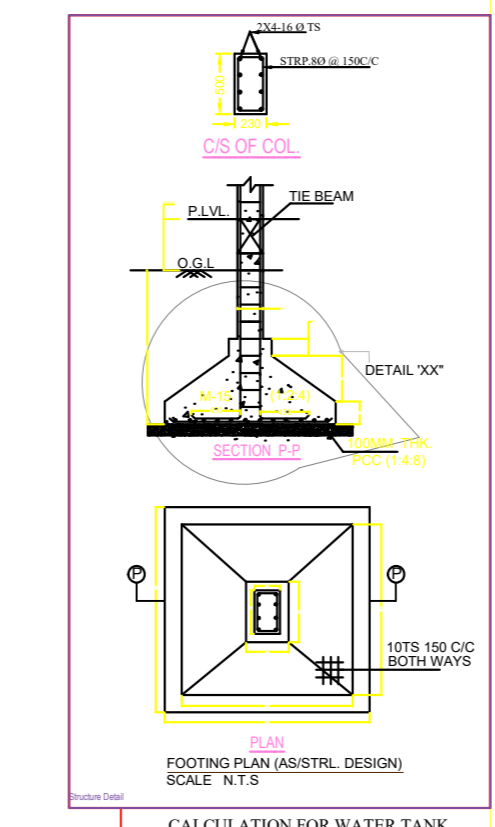
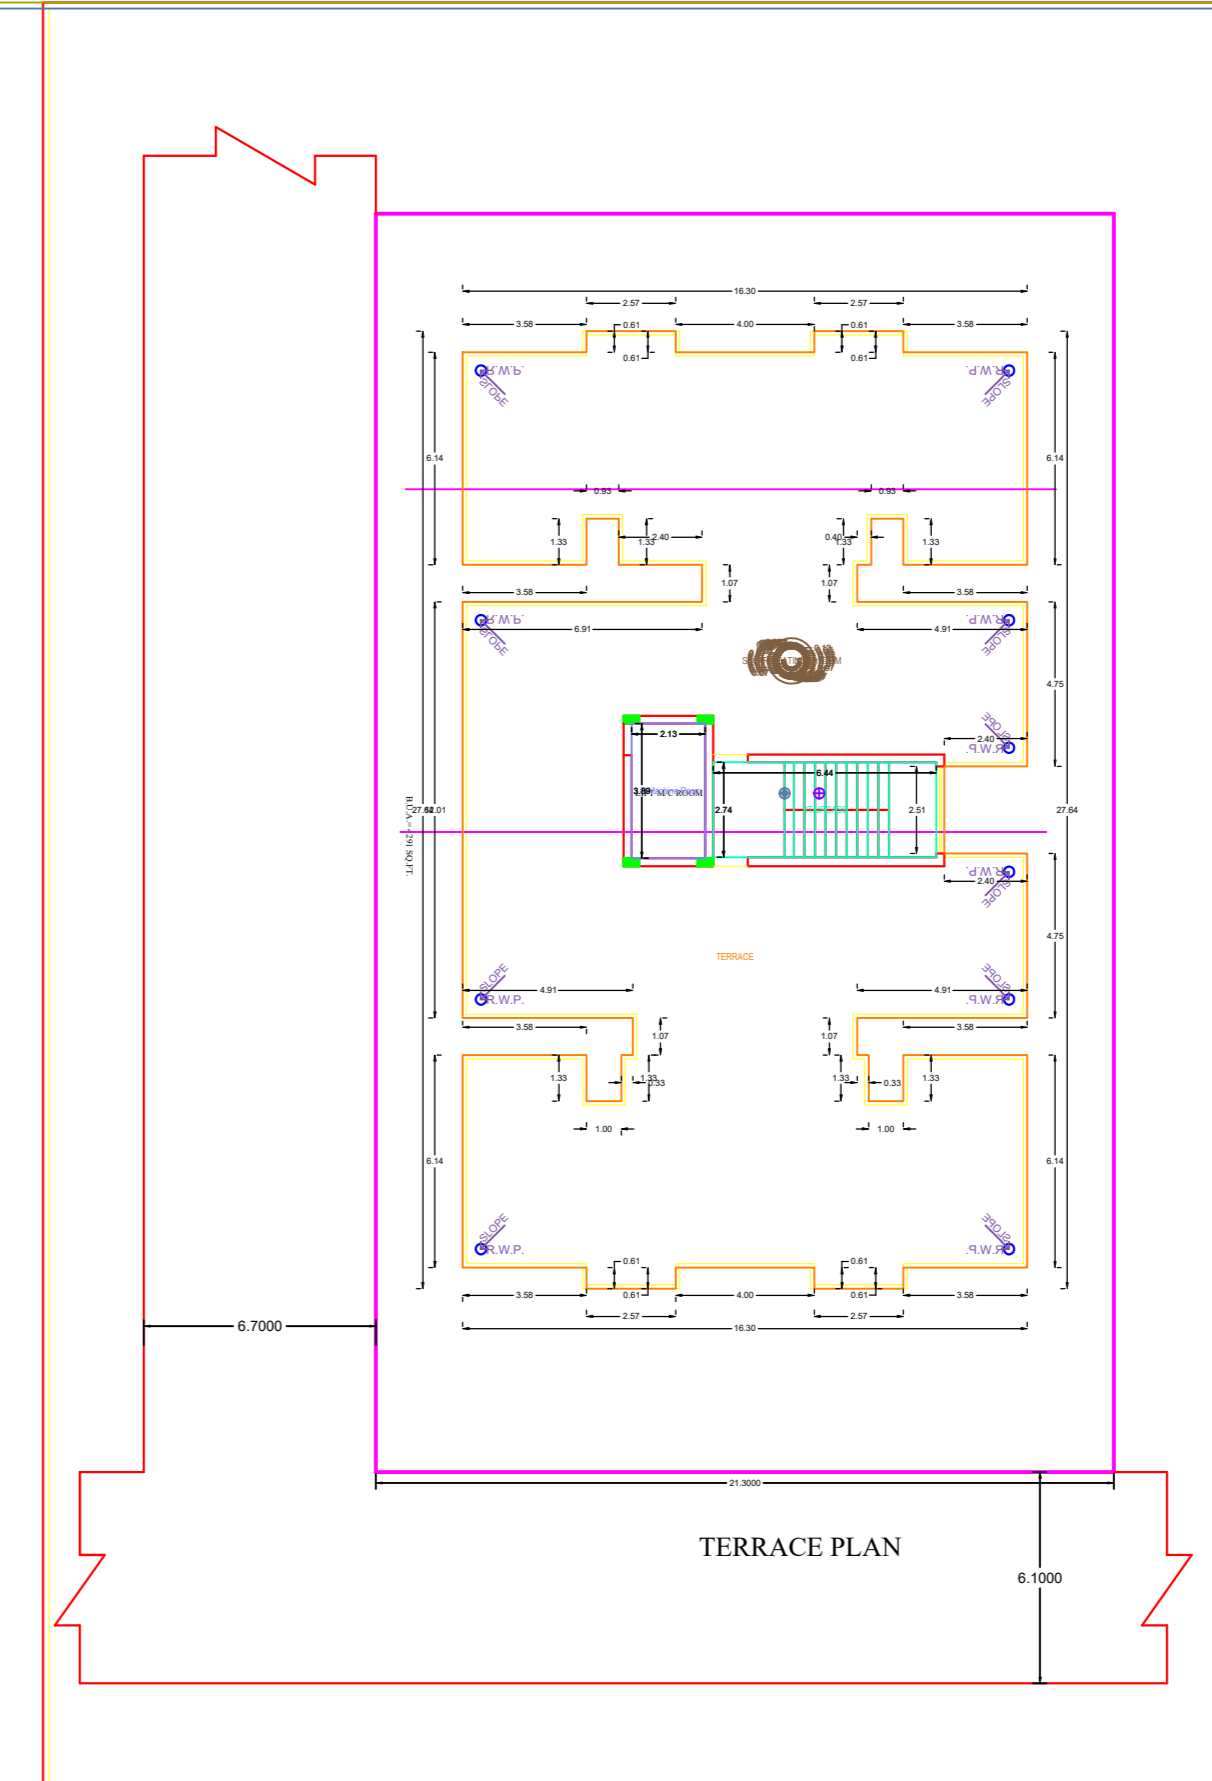
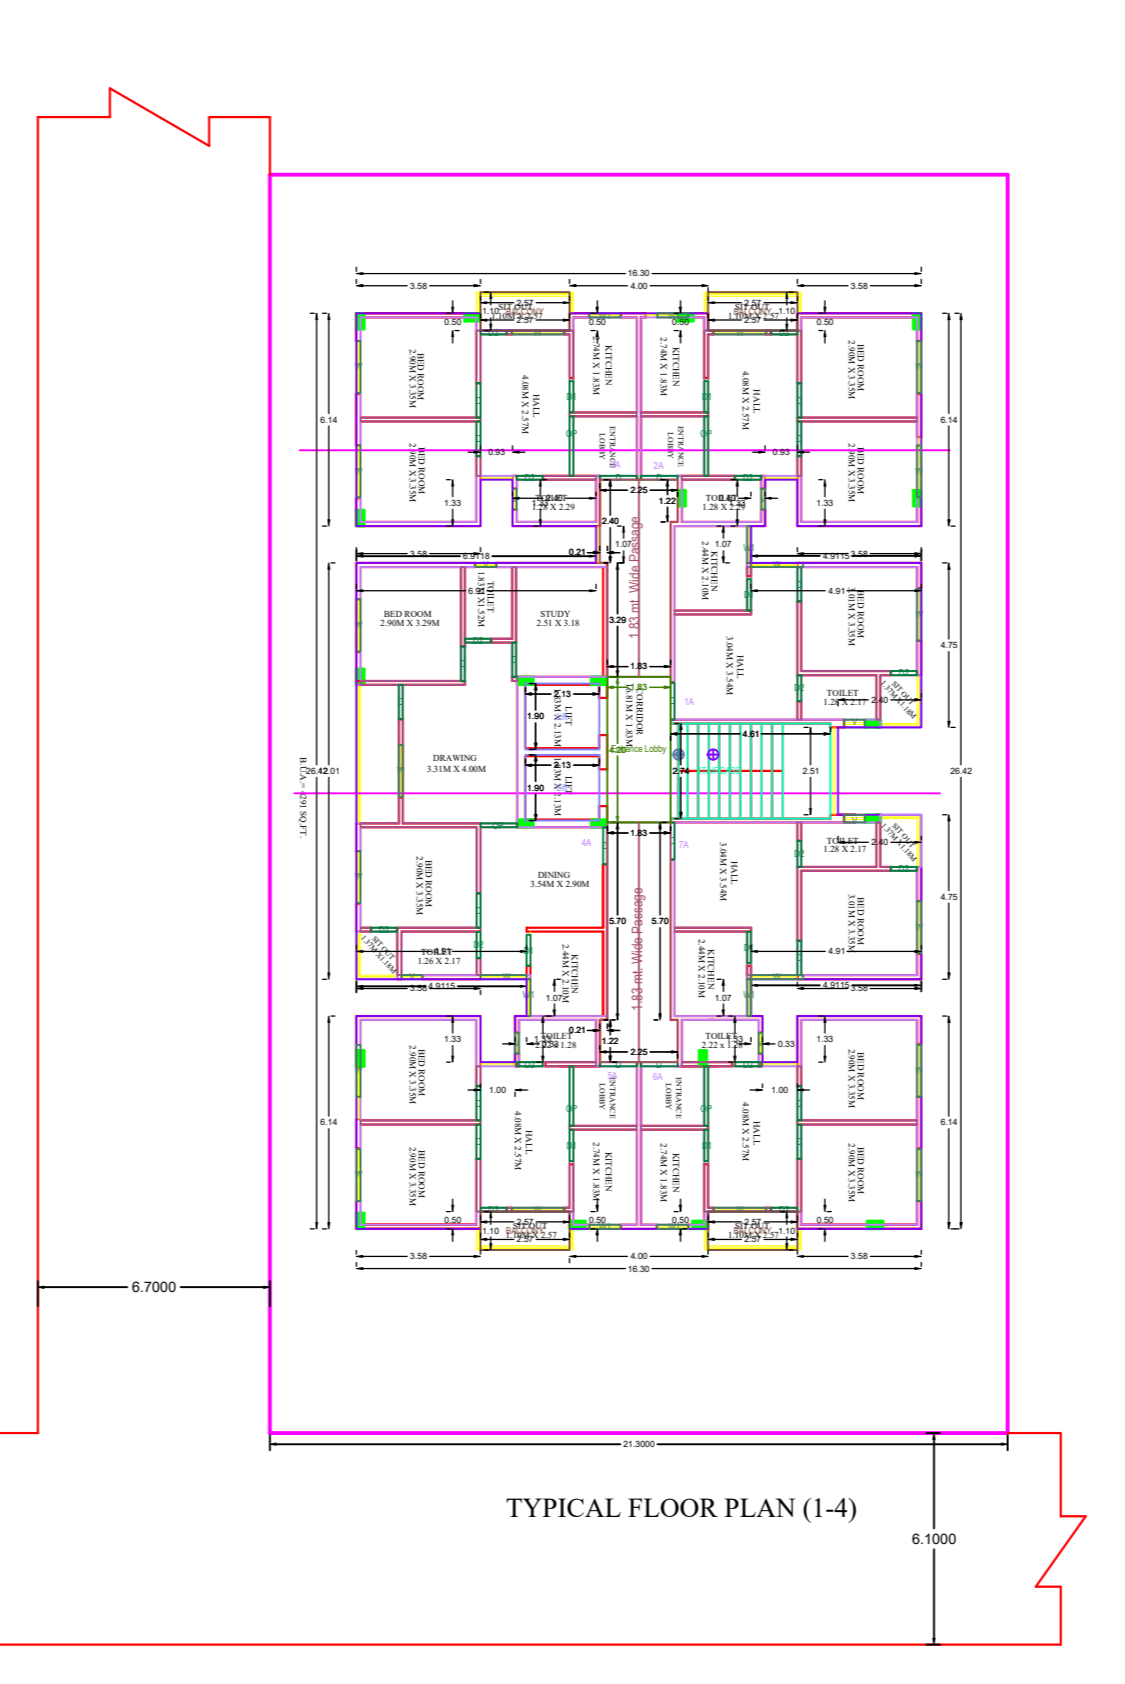
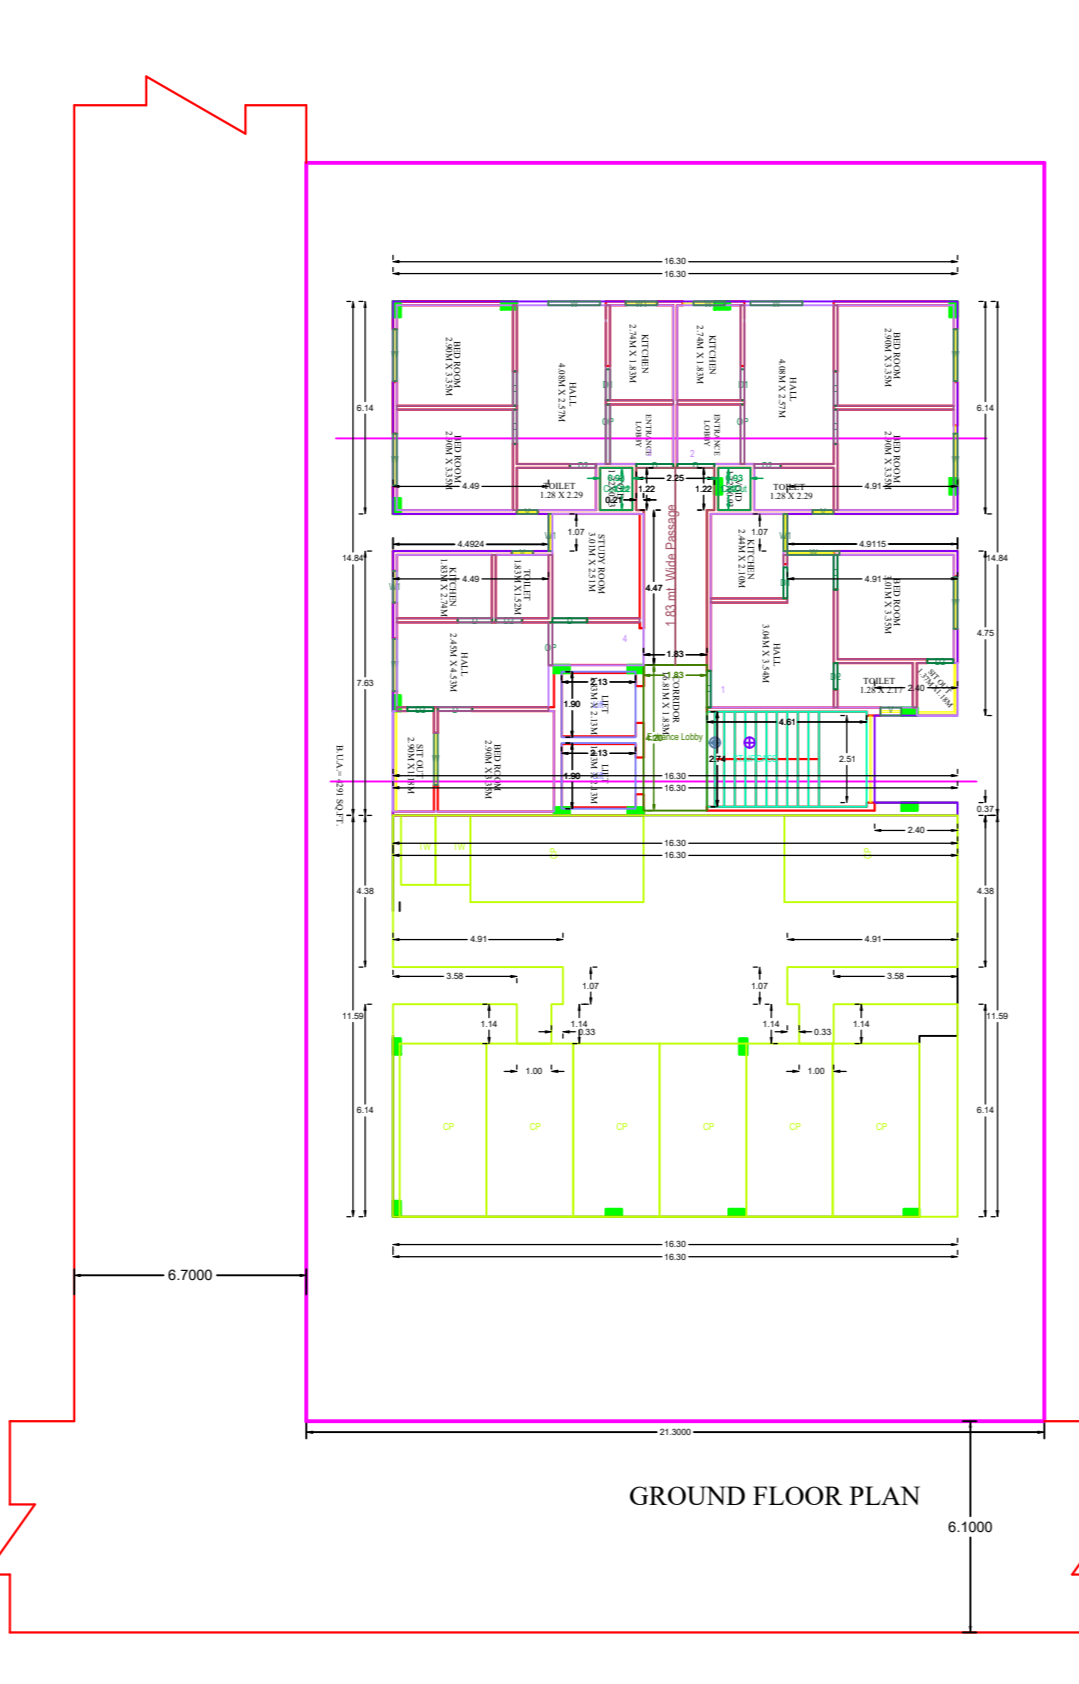
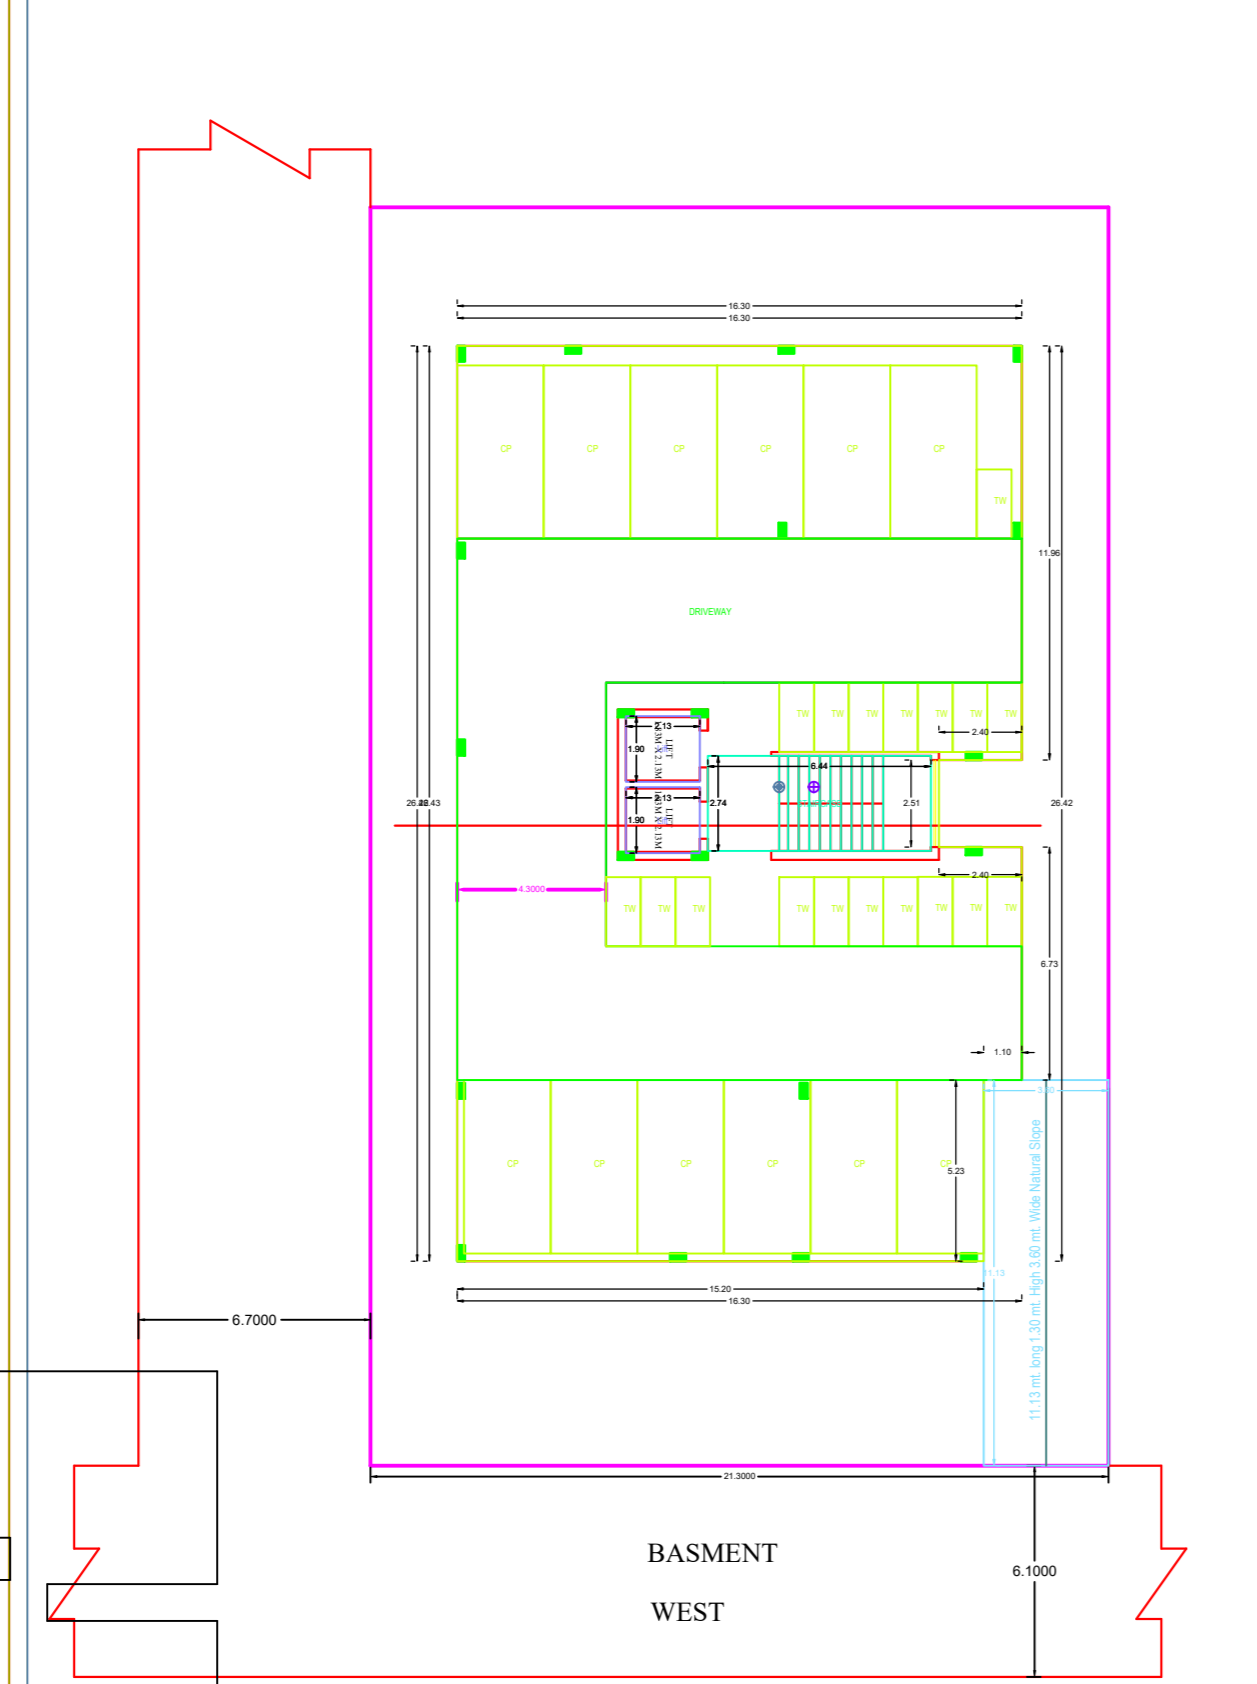
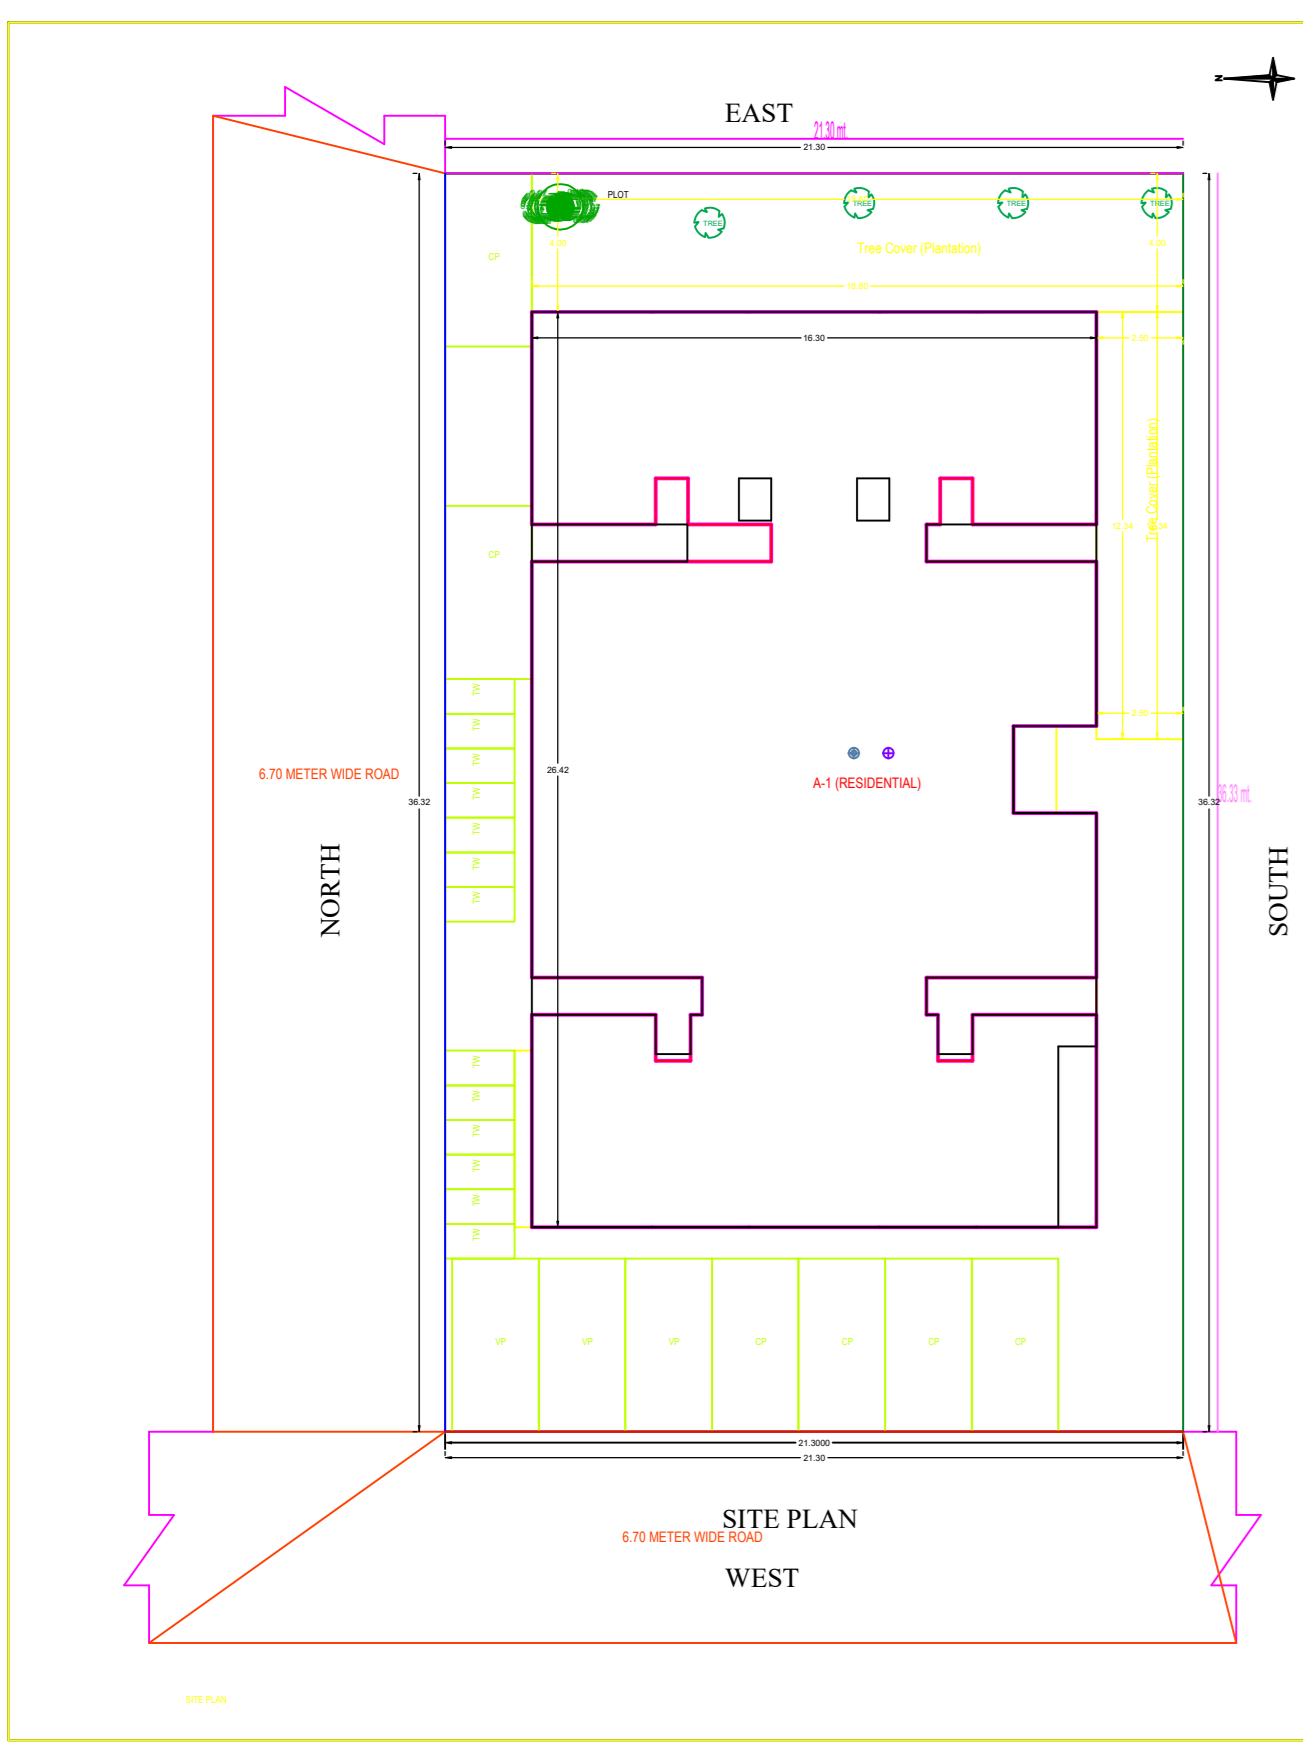
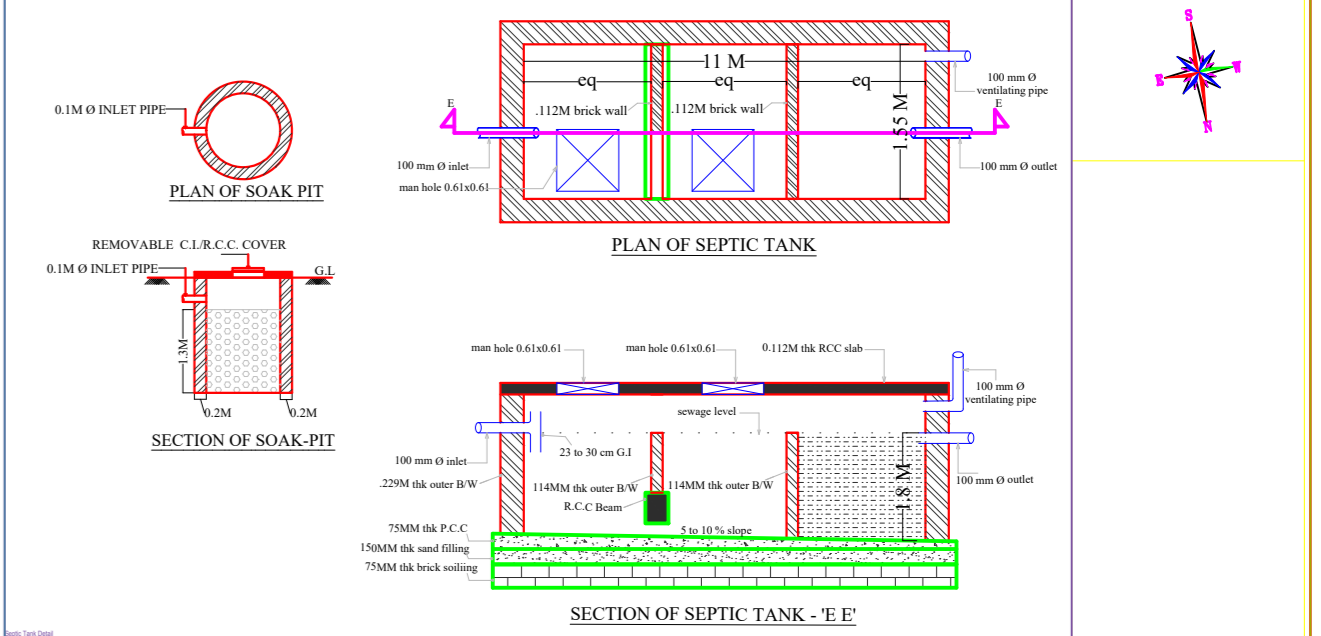
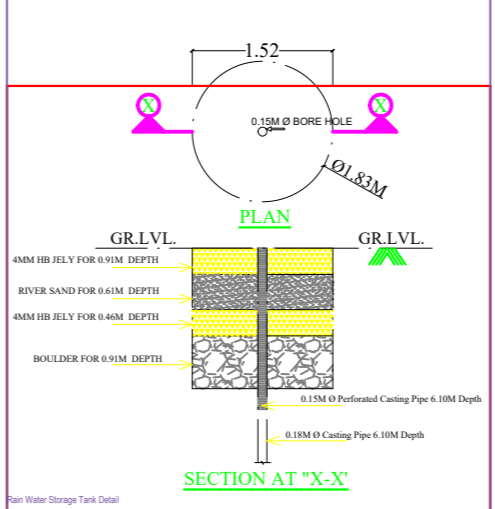


Project Title: MRS MALIADI

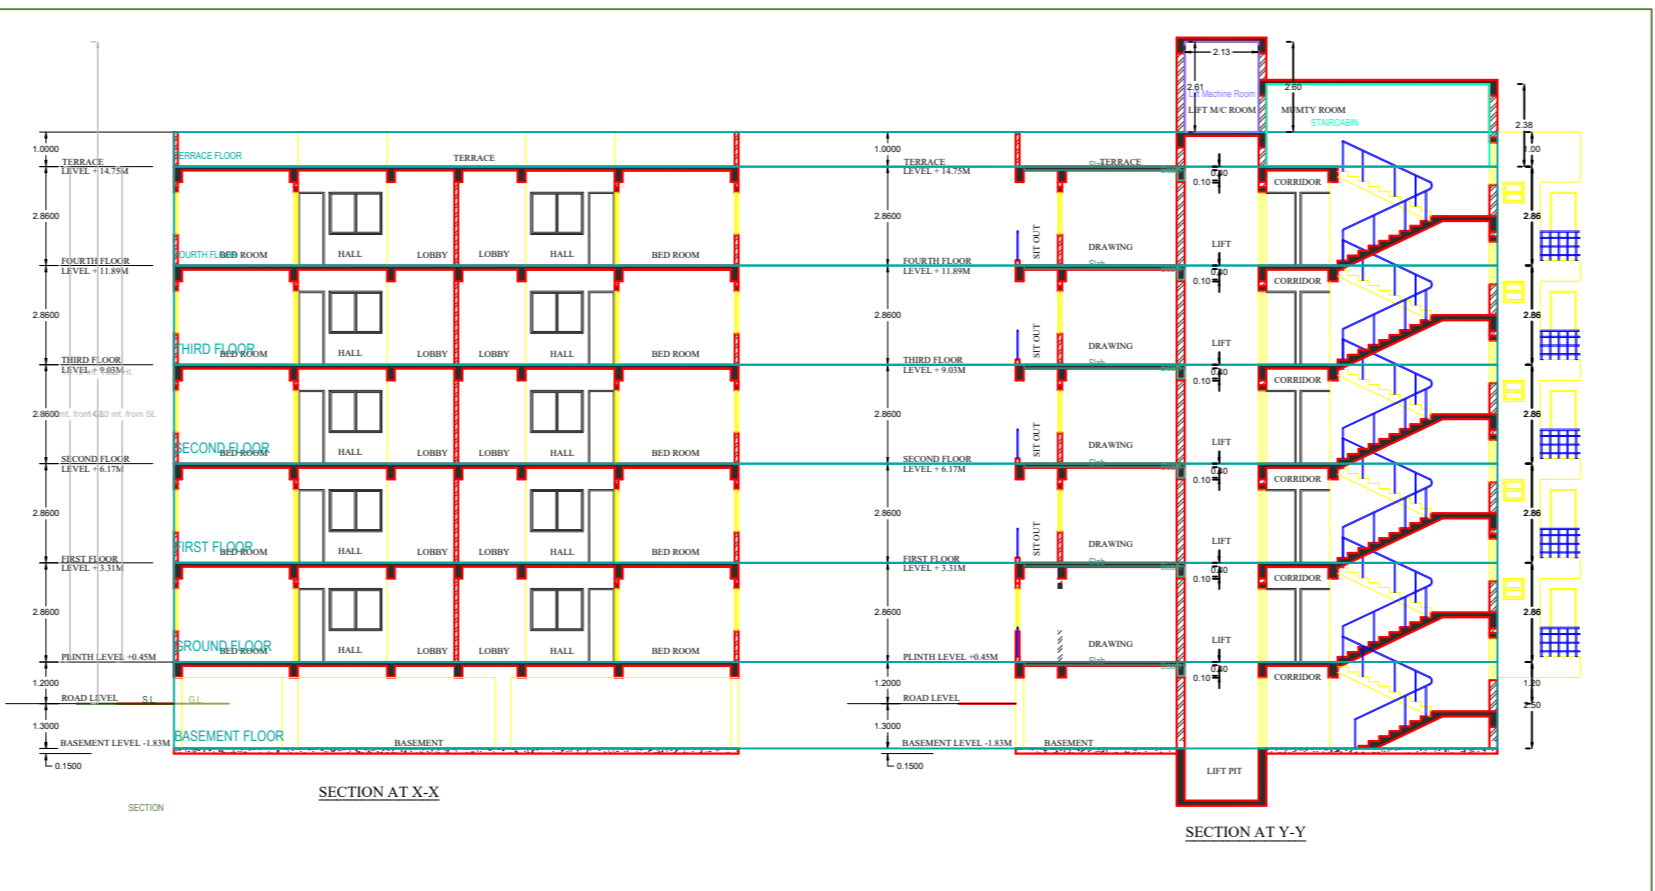

CALCULATION FOR WATER TANK

ASSUMPTIONS:

- 1. 10% OF TOTAL FLOOR AREA
- 2. 10% OF TOTAL FLOOR AREA
DATE: 10/10/2023

SCALE: 1:100

APPROVED:

