





Elevation 1 Detail

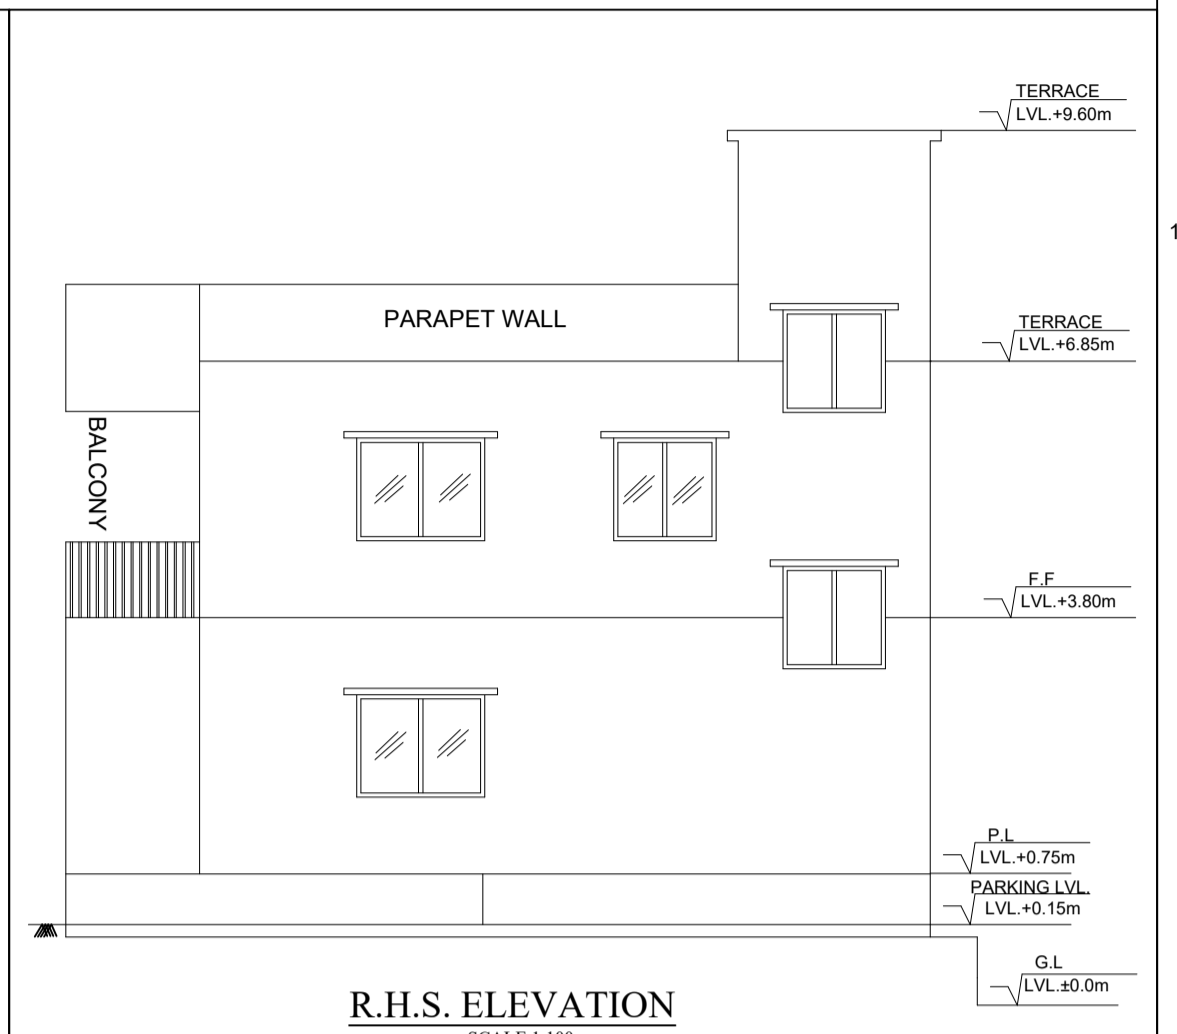


Elevation 2 Detail

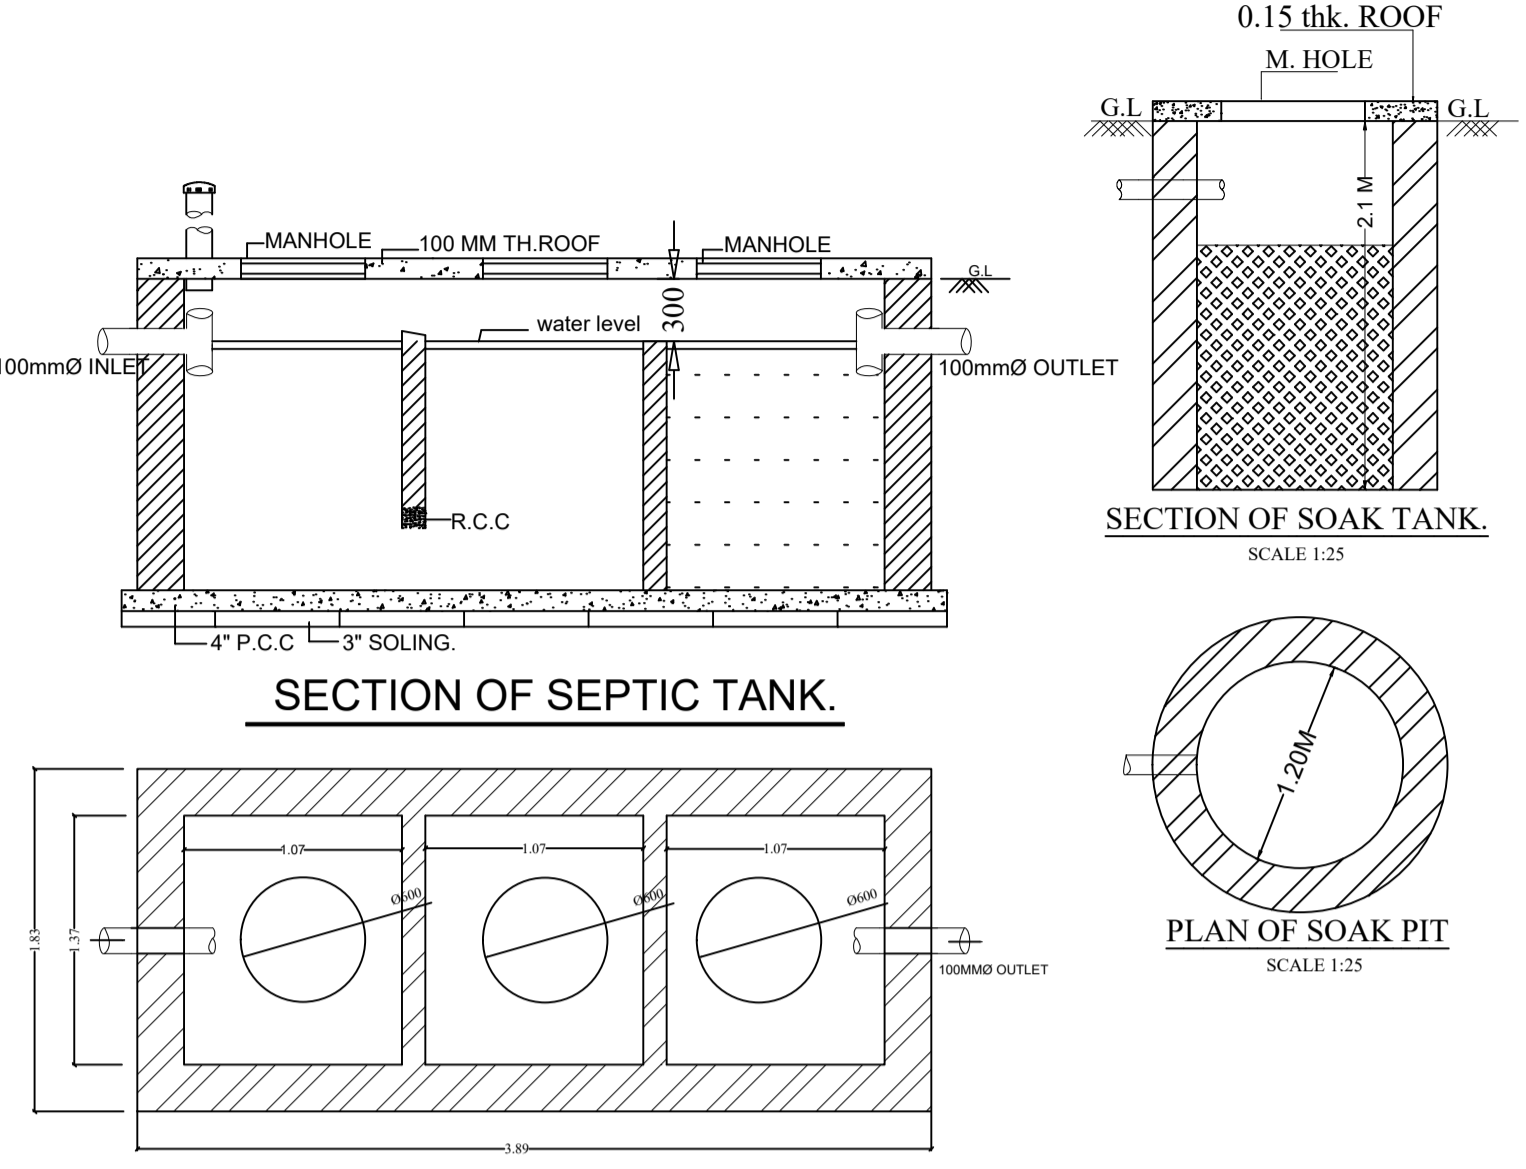

Septic Tank Detail

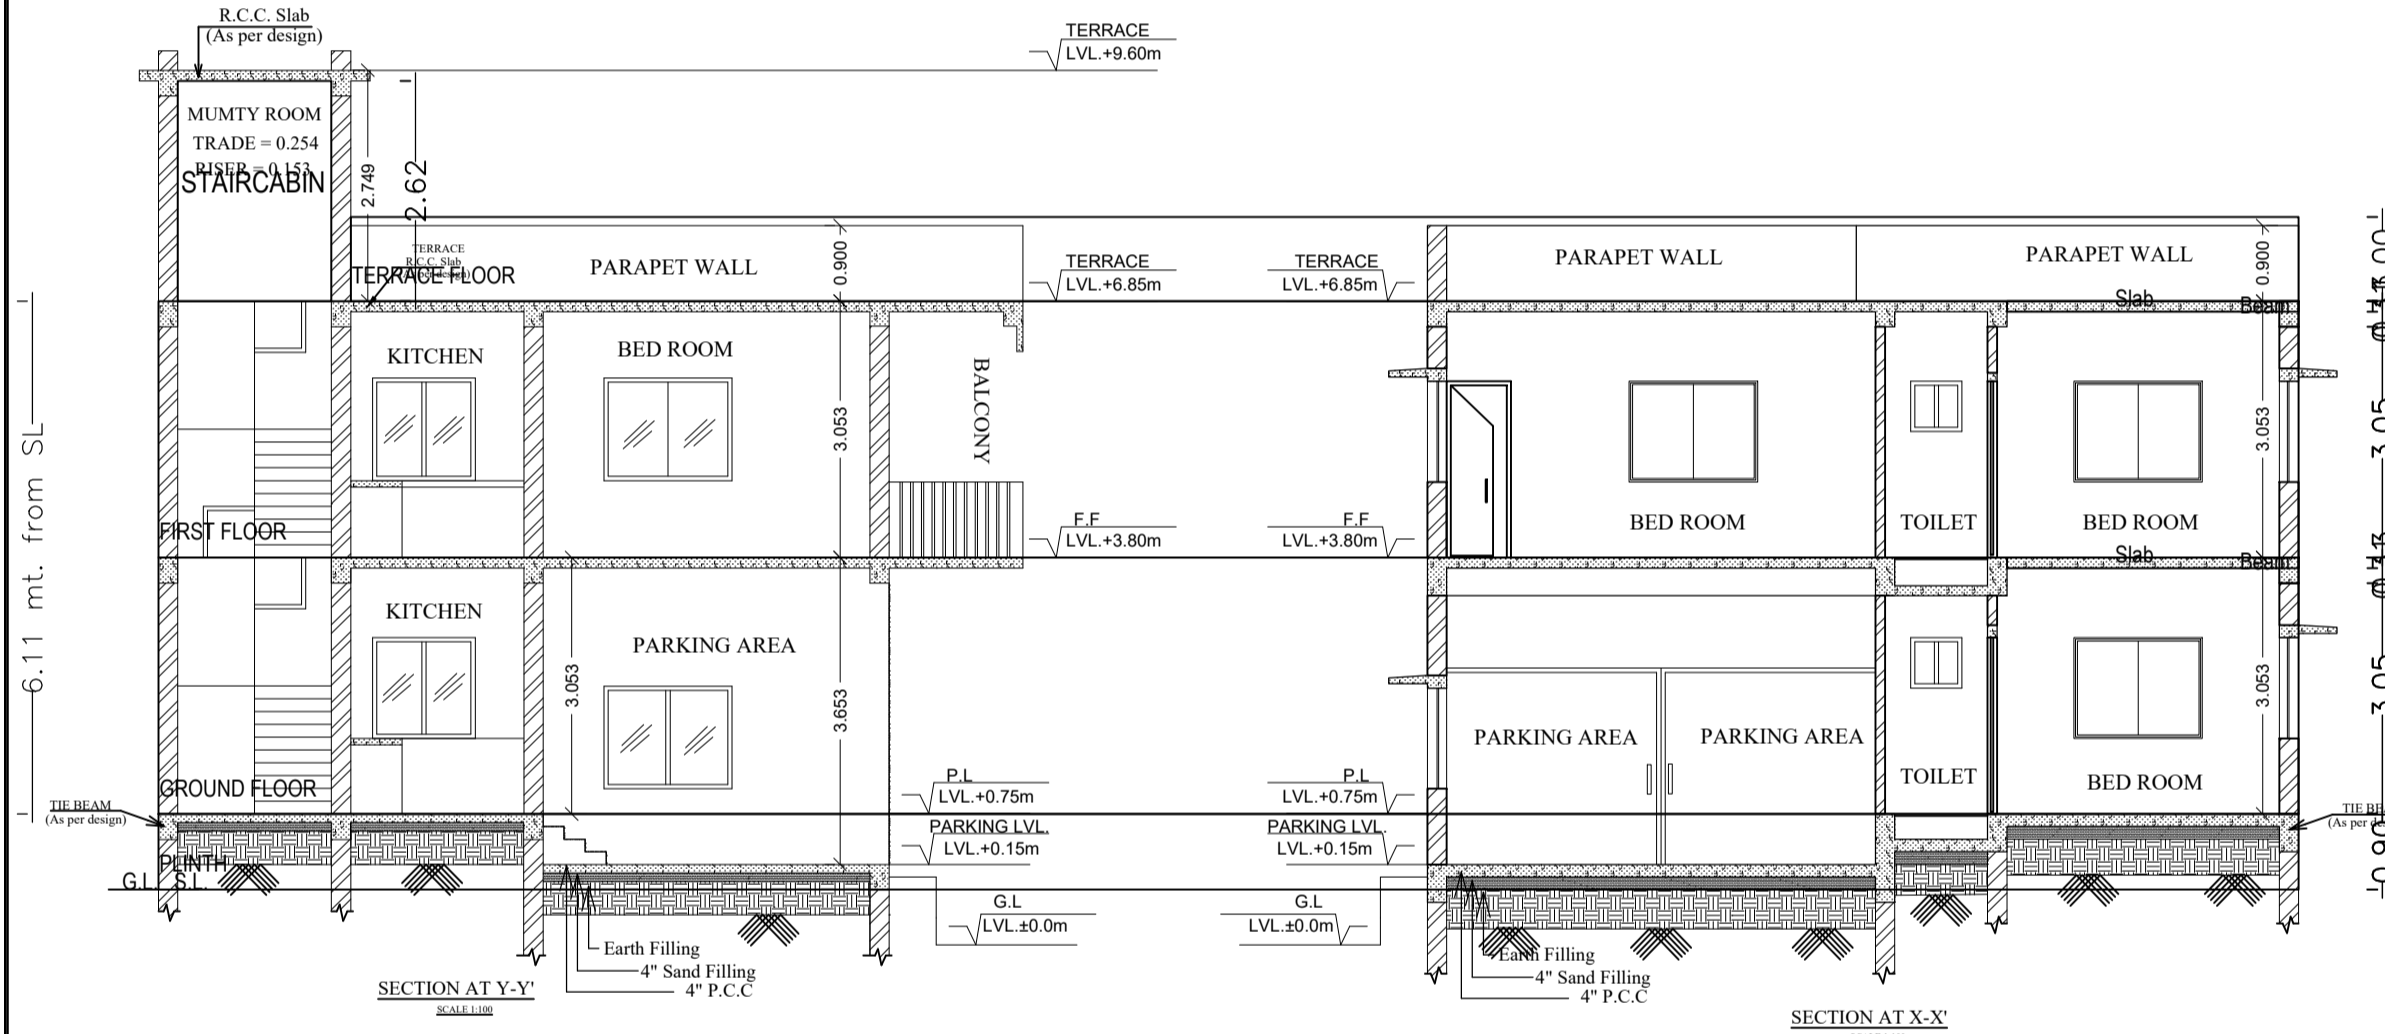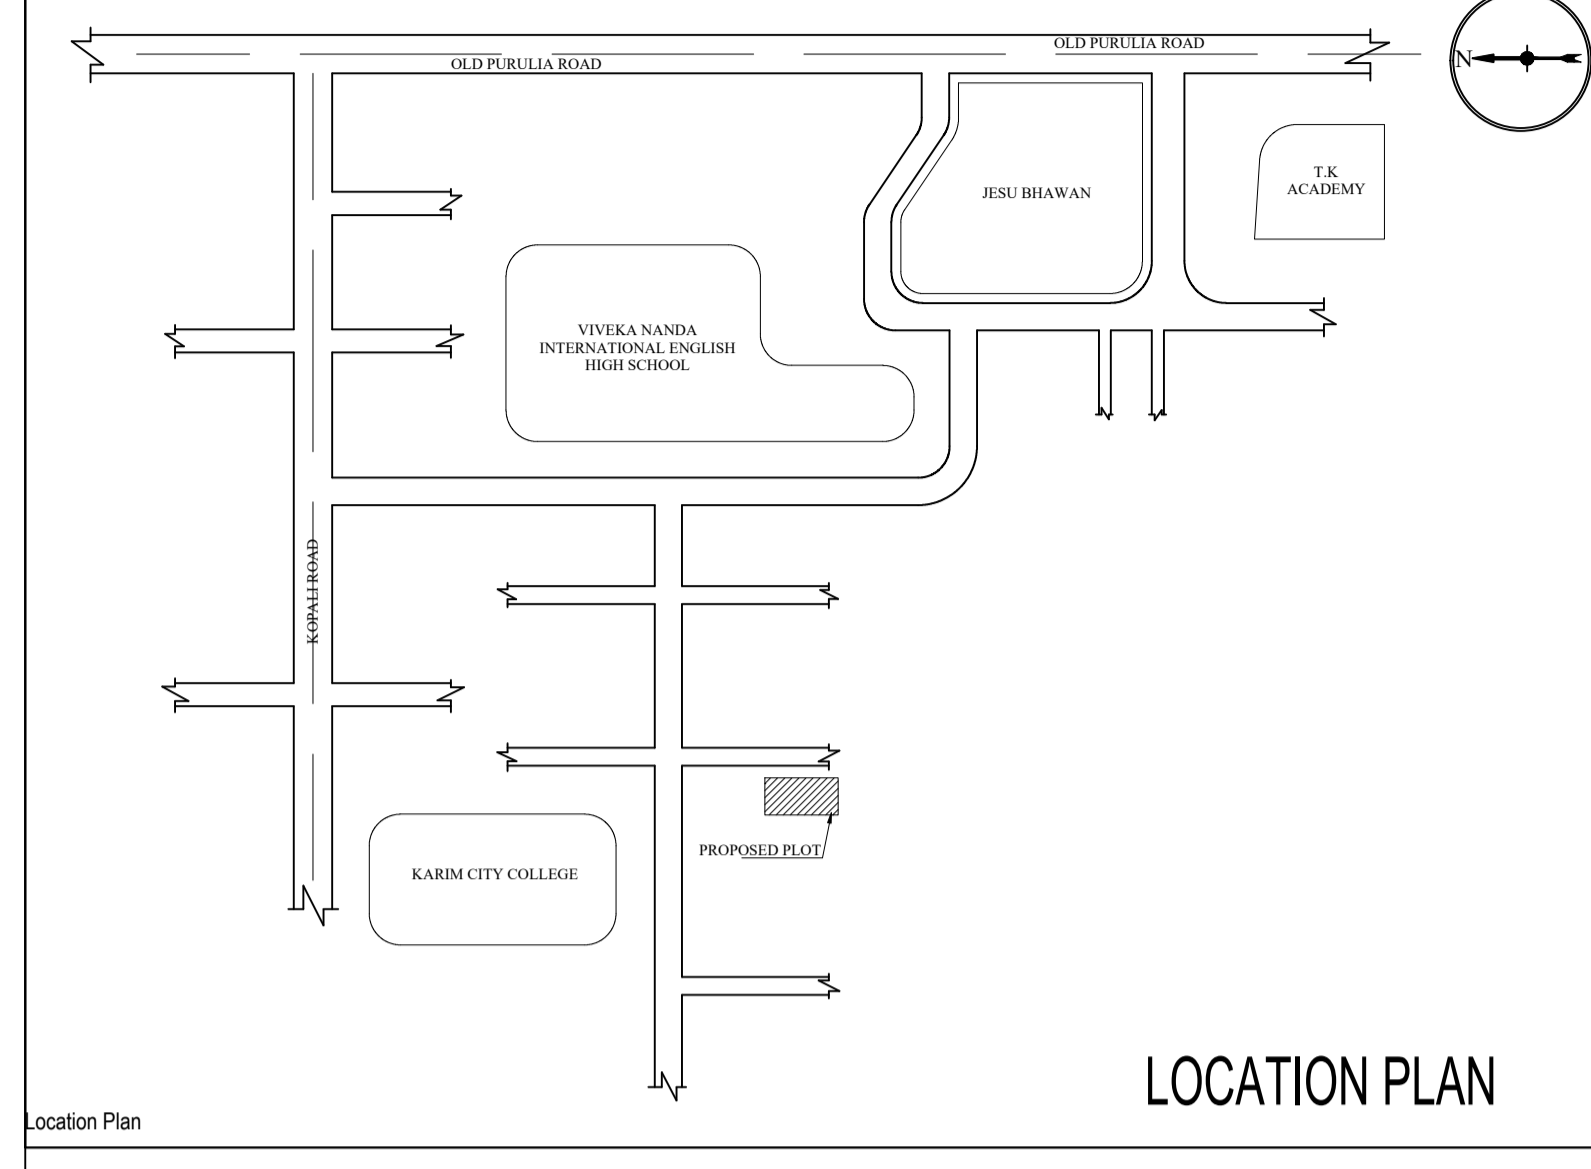

SECTIONS

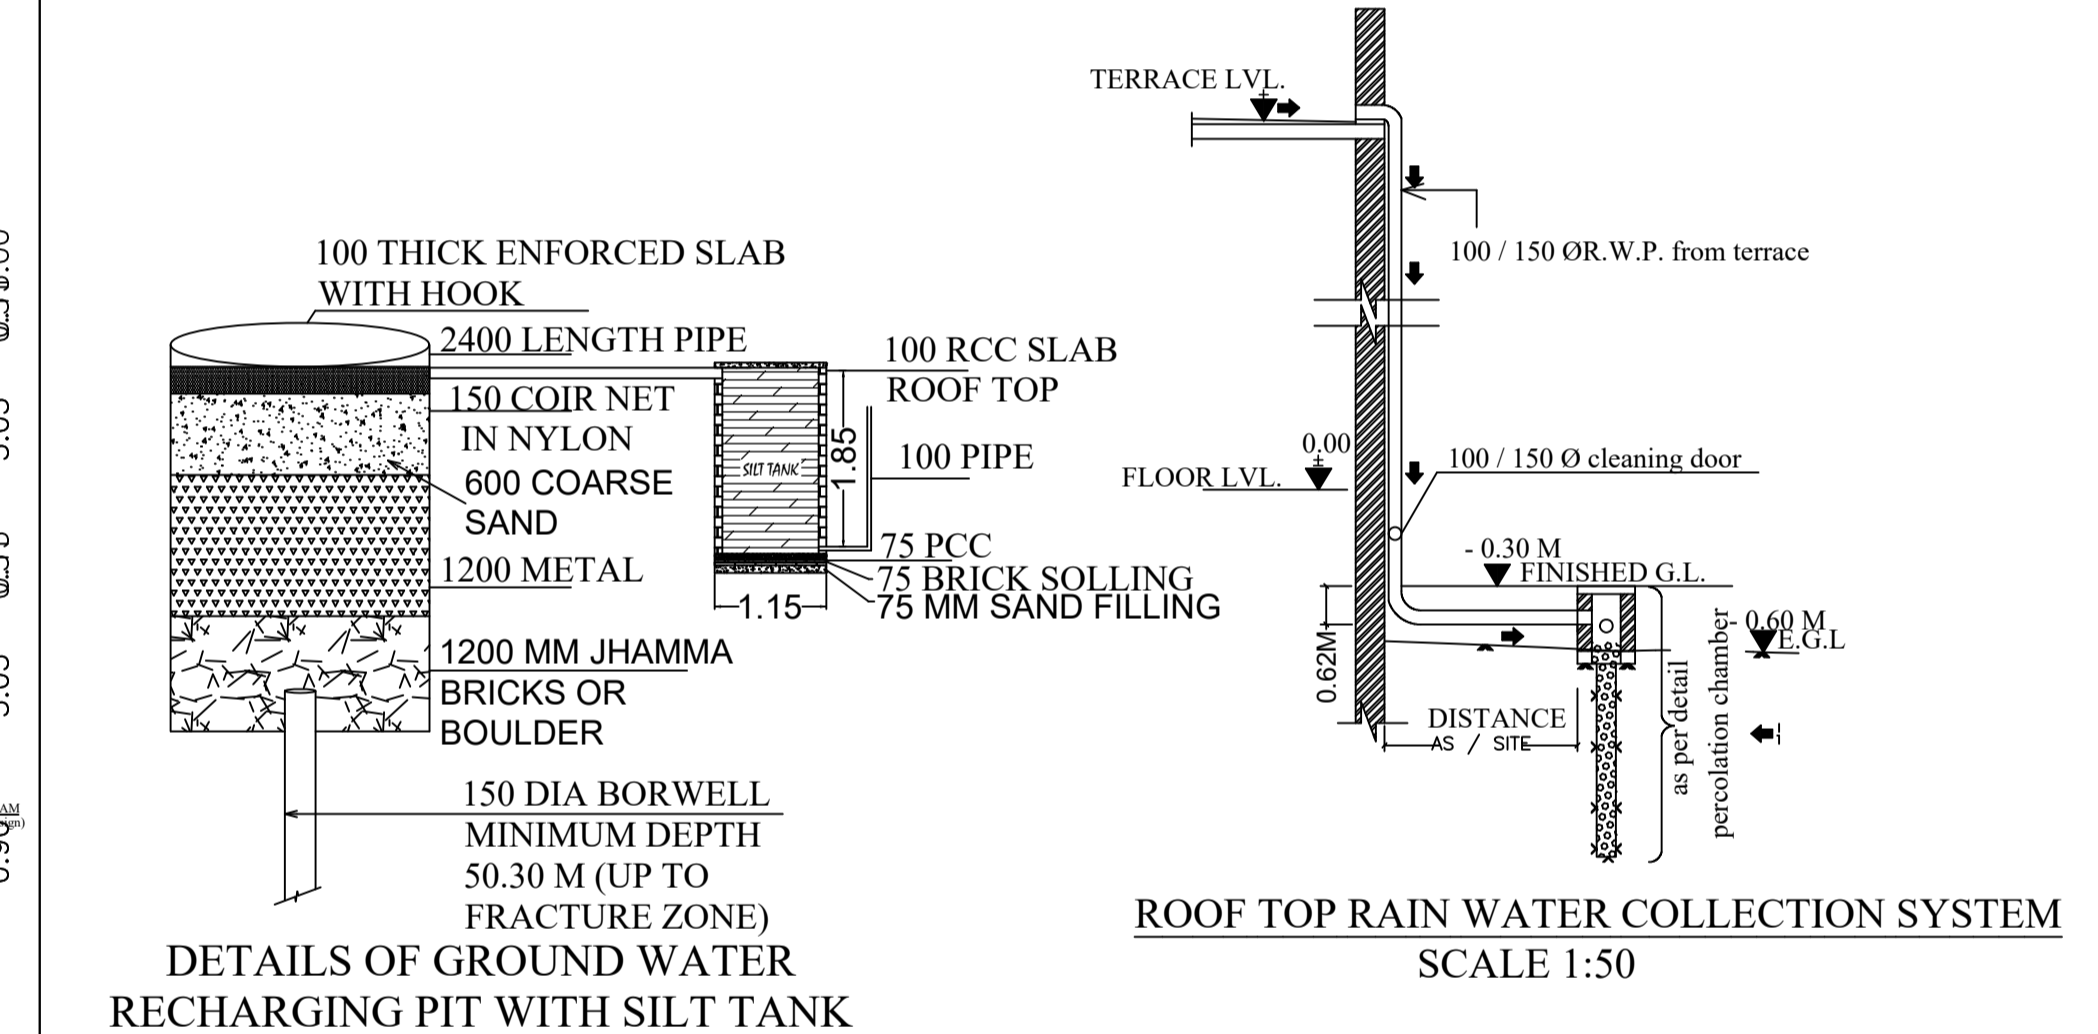

Rain Water Storage Tank Detail

SCHEDULE OF DOORS & WINDOWS

| TYPE | SIZE | | SILL. HT. | LINTEL HEIGHT | REMARKS | | |
|------|--------|--------|-----------|---------------|---------|-------|-------|
| | HEIGHT | WIDTH | | | B.FL. | G.FL. | 2.FL. |
| D1 | 2.1 M | 0.92 M | 00 | 2.1 M | 1 | 6 | 0 |
| D2 | 2.1 M | 0.87 M | 00 | 2.1 M | 0 | 1 | 0 |
| D3 | 2.1 M | 0.93 M | 00 | 2.1 M | 0 | 1 | 0 |
| W1 | 2.1 M | 0.91 M | 0.91 M | 2.1 M | 0 | 0 | 0 |


GENERAL SPECIFICATIONS:
 EXCAVATION : DEPTH FOOTINGS DEPENDING UPON THE NATURE OF SOIL (MIN. DEPTH 1.80 MT)
 PLAIN CONCRETE : USE PLAIN CEMENT CONCRETE 1:3:6, 1:2:4 AS REQUIRED AT ANY LOCATION/AS MENTIONED IN THE DRAWING.
 SUPER STRUCTURE: R.C.C 1:1.5:3 FOR FOOTINGS, COLUMNS AND BEAMS AS MENTIONED IN THE DRAWING IN FOUNDATION & PLINTH
 R.C.C : R.C.C. COLUMN, LINTEL, CHAJJA, BEAM, ROOF ETC AS MENTIONED IN THE DRAWING
 BRICK WORK : 230MM THICK WALL IN PROP. 1:6 C.M. & 115MM THIN WALL IN PROP. 1:4 C.M.
 FLOORING : MARBLE OR KOTA STONE FLOORING IN ALL SHOPS.
 : CERAMIC GLAZED TILES IN BATHROOM UP TO 2 M HEIGHT & 0.70 M HEIGHT IN KITCHEN COOKING SLAB.
 PLASTERING : 12 MM THK. PLASTER IN PROP. 1:6 TO OUTER & INNER SURFACE ON WALL
 : 12 MM THK. PLASTER IN PROP. 1:4 IN CEILING & ON CONCRETE SURFACE I.e COLUMNS, BEAMS etc
 PAINTING SANITARY : SHOWERS IN OUTER WALL.
 : USE HIND WARE BRANDED SANITARY WARE
 : PVC PIPE FOR WATER SUPPLY.
 : PVC PIPE FOR DISPOSAL
 : 110MM Ø P.V.C PIPE FOR RAIN WATER.
 DOORS & WINDOWS AS PER THE GIVEN SCHEDULE.
 ELECTRICITY : CONCEALED WIRING AS PER IS.

BOUNDRY:-


NORTH : MD ZAKARIA
 SOUTH : PORTION OF PLOT NO.3600
 EAST : MAIN ROAD
 WEST : 4'-0" WIDE ALLEY

AREA CALCULATION:-(G+1)
 PLOT AREA = 156.03 SQM.
 G.F.B.U AREA (RESL) : 90.27 SQM.
 F.F.B.U AREA (RESL) : 98.77 SQM.
 TOTAL BUILT UP AREA : 189.04 SQM.


ACHIEVED F.A.R : 1.21

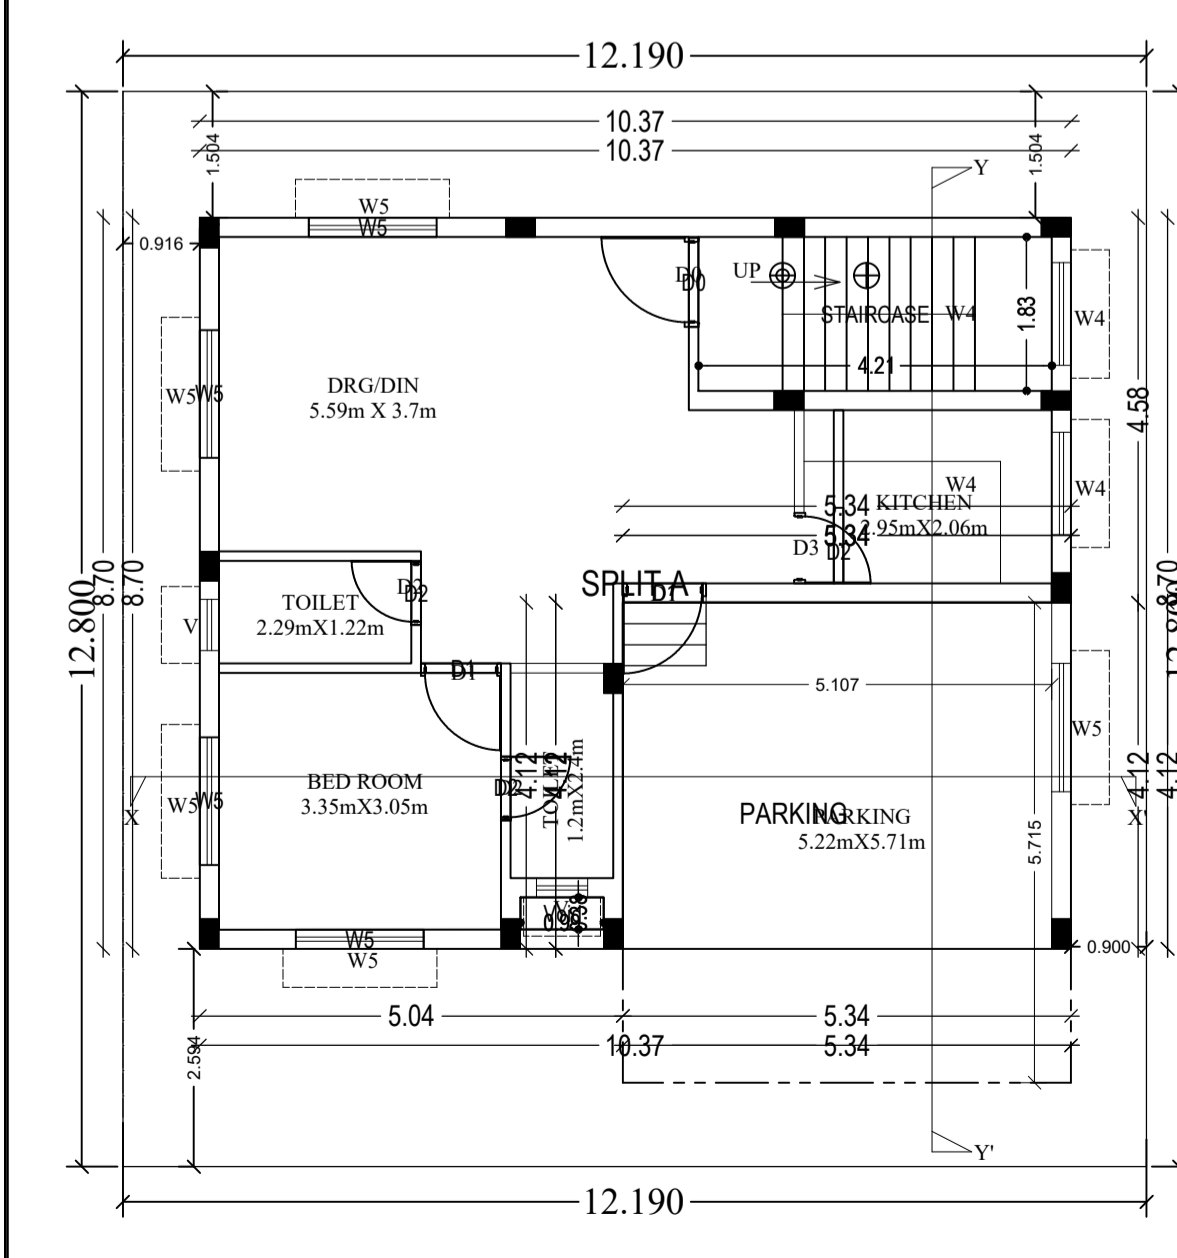


GROUND FLOOR PLAN

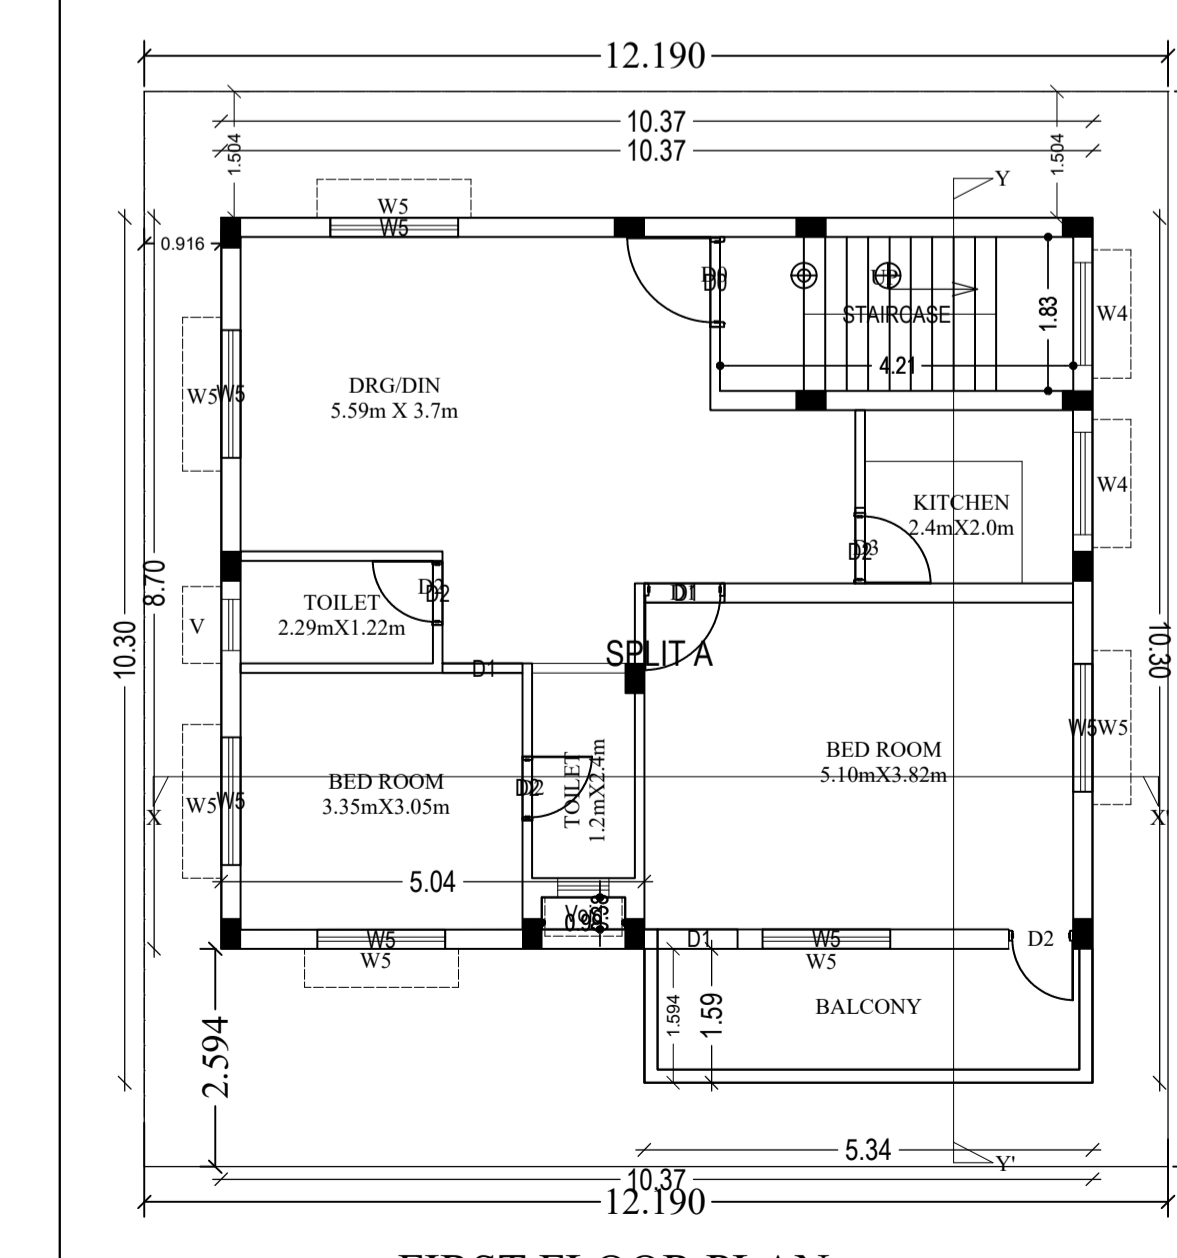

FIRST FLOOR PLAN

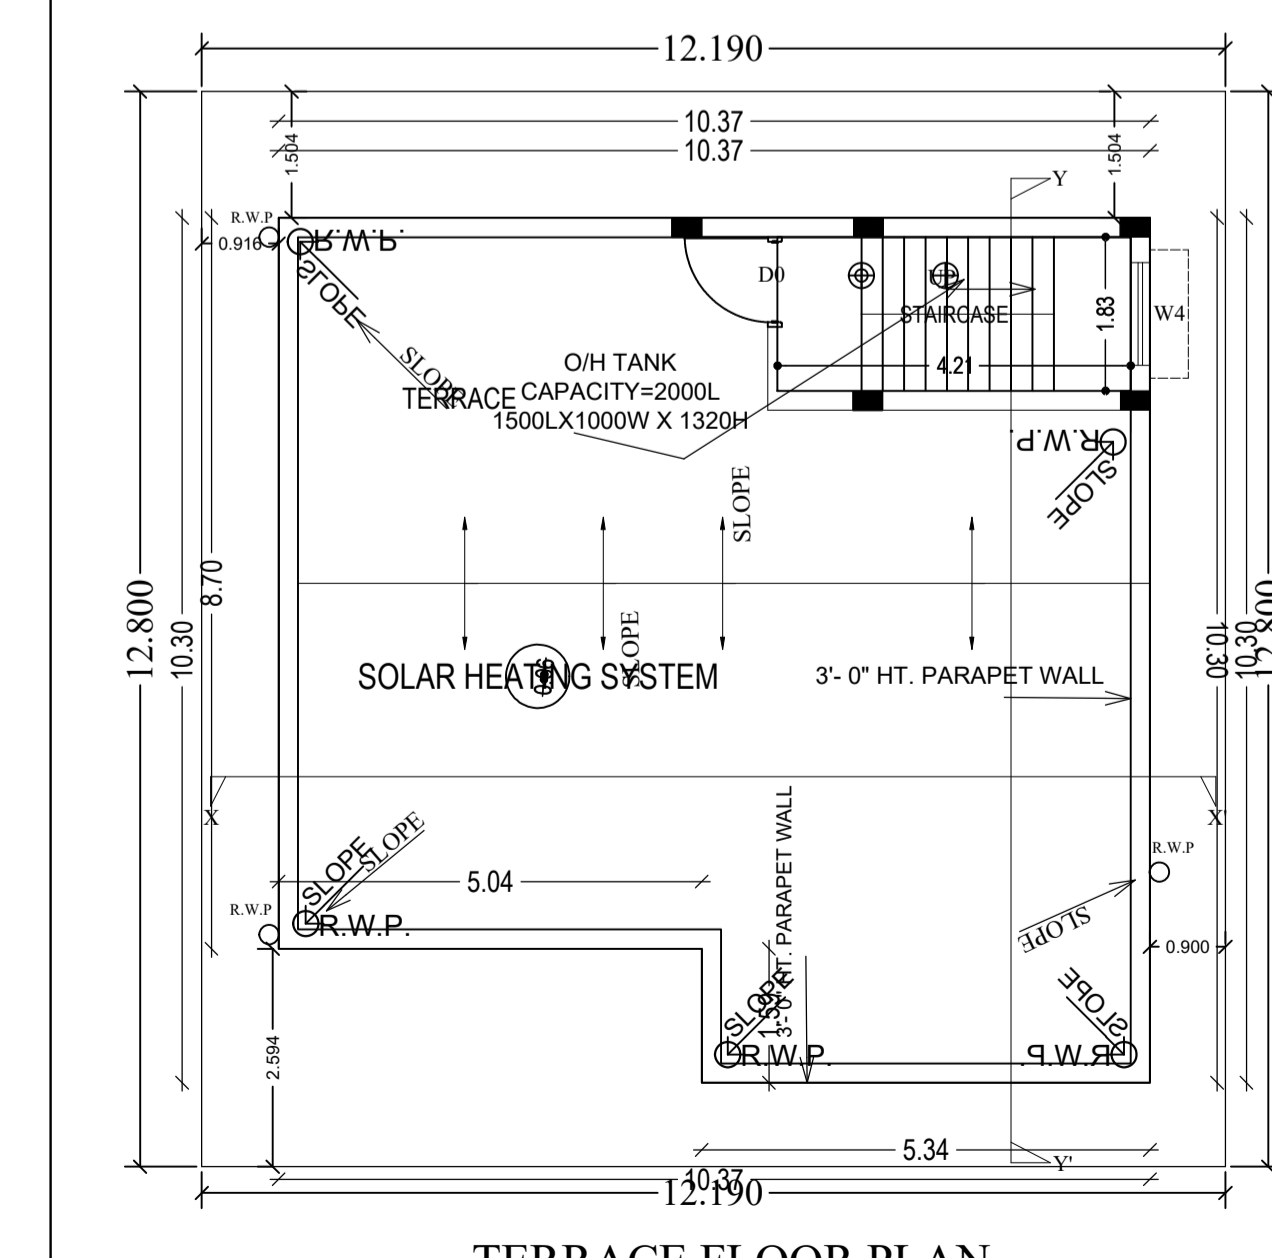

TERRACE FLOOR PLAN

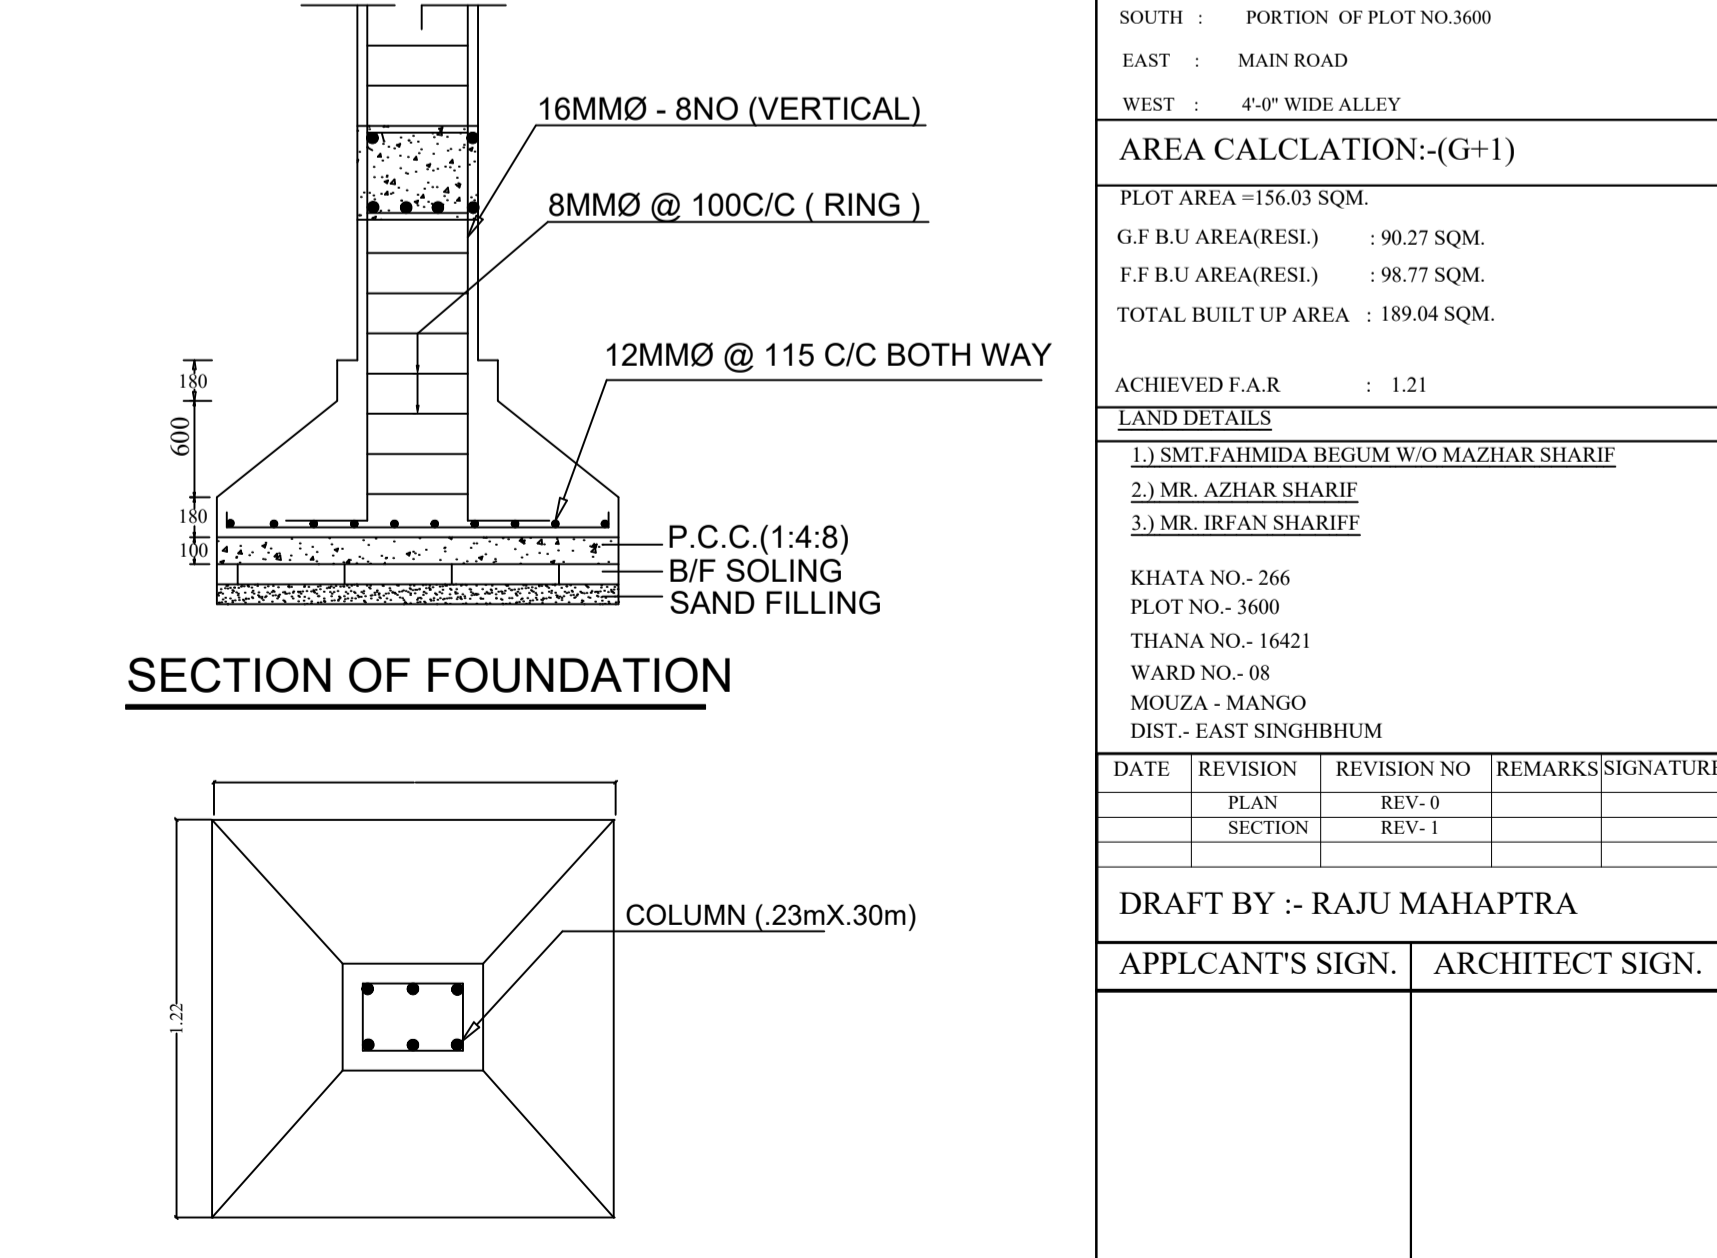

Structure Detail