
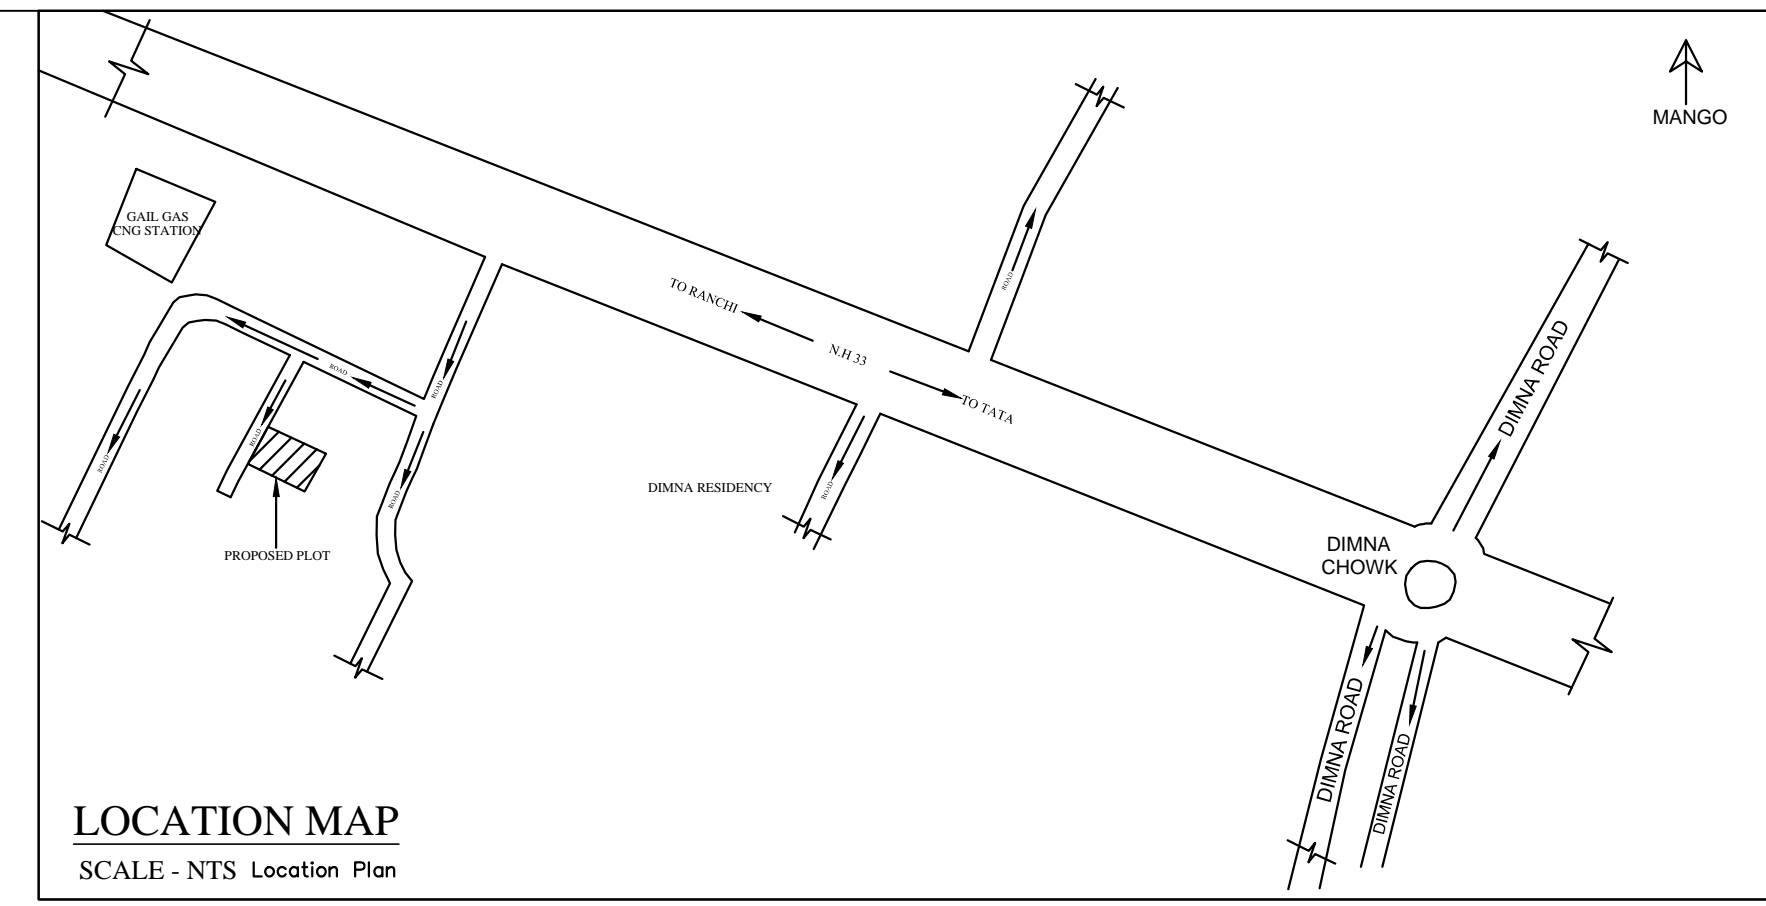
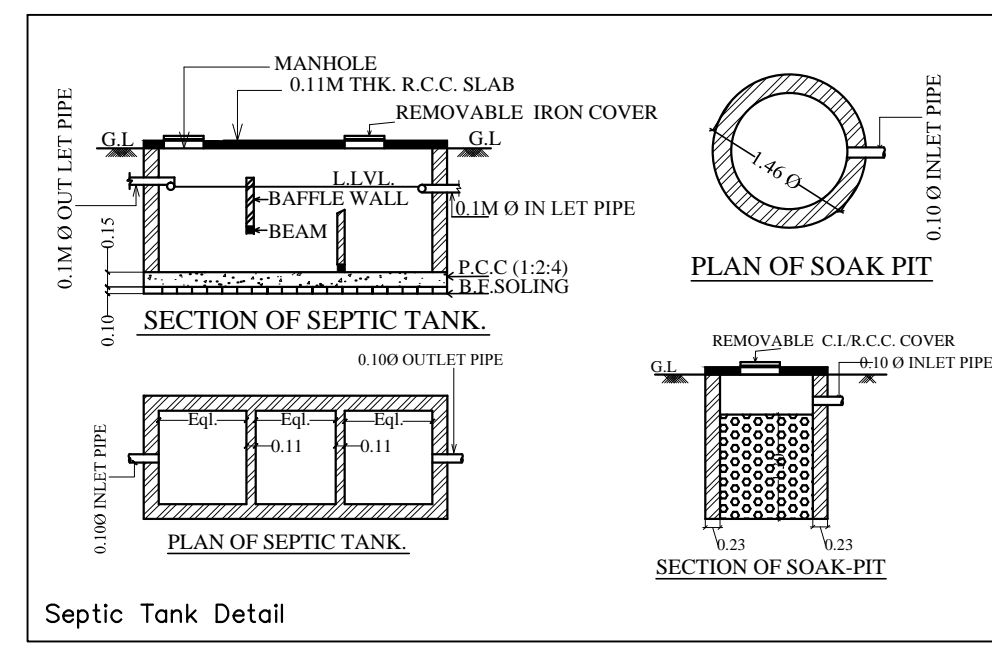
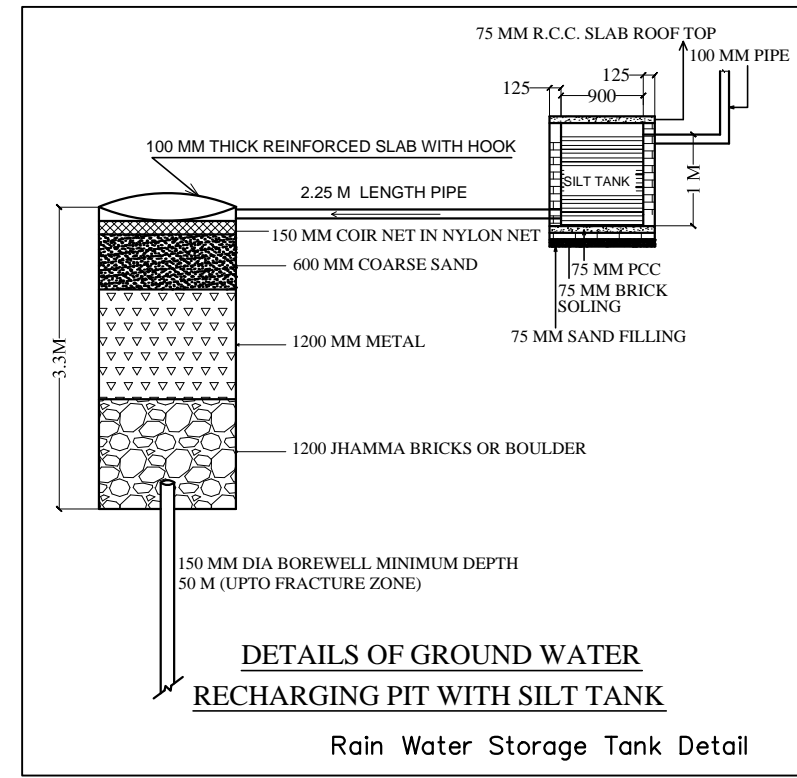


Project Title : PROPOSED PRESONAL RESIDENCE

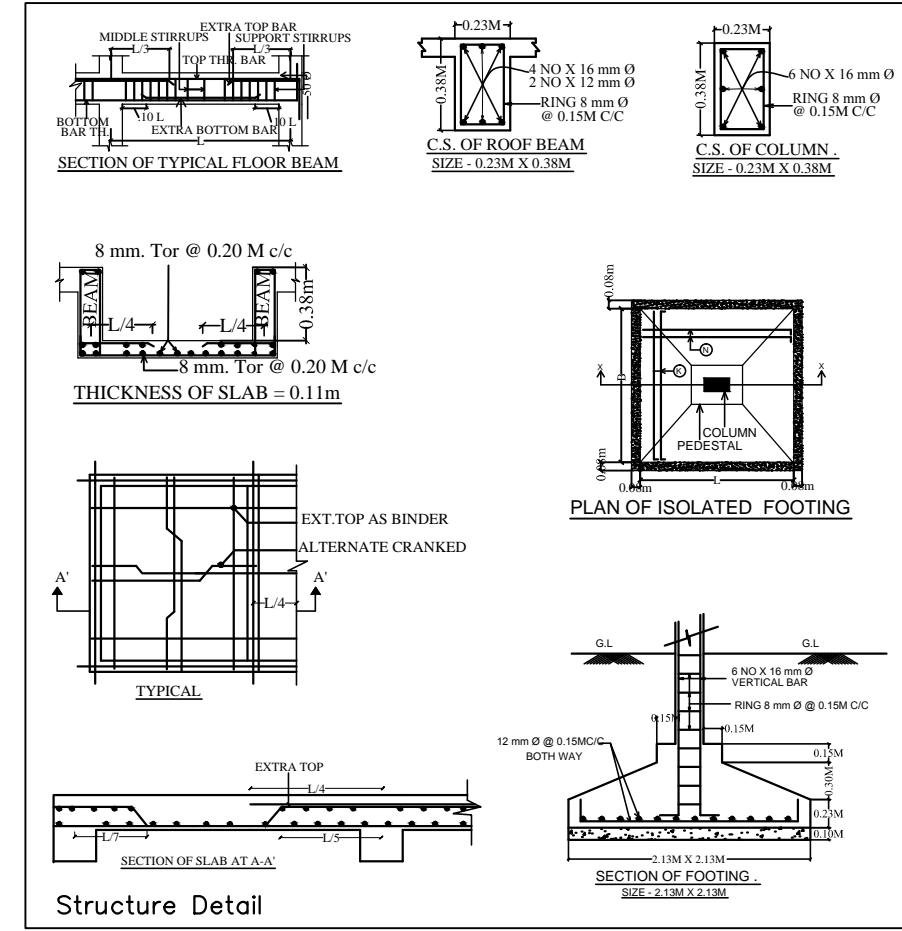

GENERAL SPECIFICATION :-

FOUNDATION : PLAIN CEMENT CONCRETE AS PER DESIGN;
R.C.C. COLUMN FOOTING & COLUMN AS PER STRUCTURAL DESIGN.

SUPER STRUCTRE : R.C.C. COLUMN AND BEAM AS PER STR. DESIGN.
0.23M THK. EXTERNAL WALL & 0.115M THK. PARTITION WALL IN CEMENT MORTAR;
R.C.C. ROOF SLAB AS PER STRUCTURAL DESIGN.

FLOOR : MOSAIC SITU.
CERAMIC TILES IN DADO & FLOOR IN TOILET.

INTERNAL FINISH : CEMENT PLASTER IN P.O.P








SANITARY : VITROUS CHINA SANITARY WARE,P.V.C. CISTERN.
G.I. PIPE WATER SUPPLY.
P.V.C. / C.I. PIPE FOR DISPOSAL.

DOORS & WINDOW : AS PER SCHEDULE.

ELECTRICAL : COPPER CONDUCTOR WITH P.V.C. CONDUIT.

SCHEDULE OF OPENINGS:-

SL.NO.	MKD.	SIZE	DESCRIPTION
1.	D0	1.07M X 2.13M	Single shutter door.
2.	D1	0.91M X 2.13M	Single shutter door.
3.	D2	0.76M X 2.13M	Single shutter door.
4.	W1	1.83 X 1.22M	Glazed steel framed window 4. shutt.
5.	W2	1.52 X 1.22M	Glazed steel framed window 3. shutt.
6.	W3	1.22 X 1.22M	Glazed steel framed window 2. shutt.
7.	W4	0.91 X 1.22M	Glazed steel framed window single. shutt.
8.	W5	0.75 X 1.22M	Glazed steel framed window single. shutt.
9.	W7	1.48 X 1.22M	Glazed steel framed window 3. shutt.
10.	KW	1.22M X 1.07M	Glazed steel framed window 2. shutt.
11.	V	0.61M X 0.91M	Glazed steel ventilator.
12.	G	2.24M X 2.13M	GRILL GATE AS/ SITE

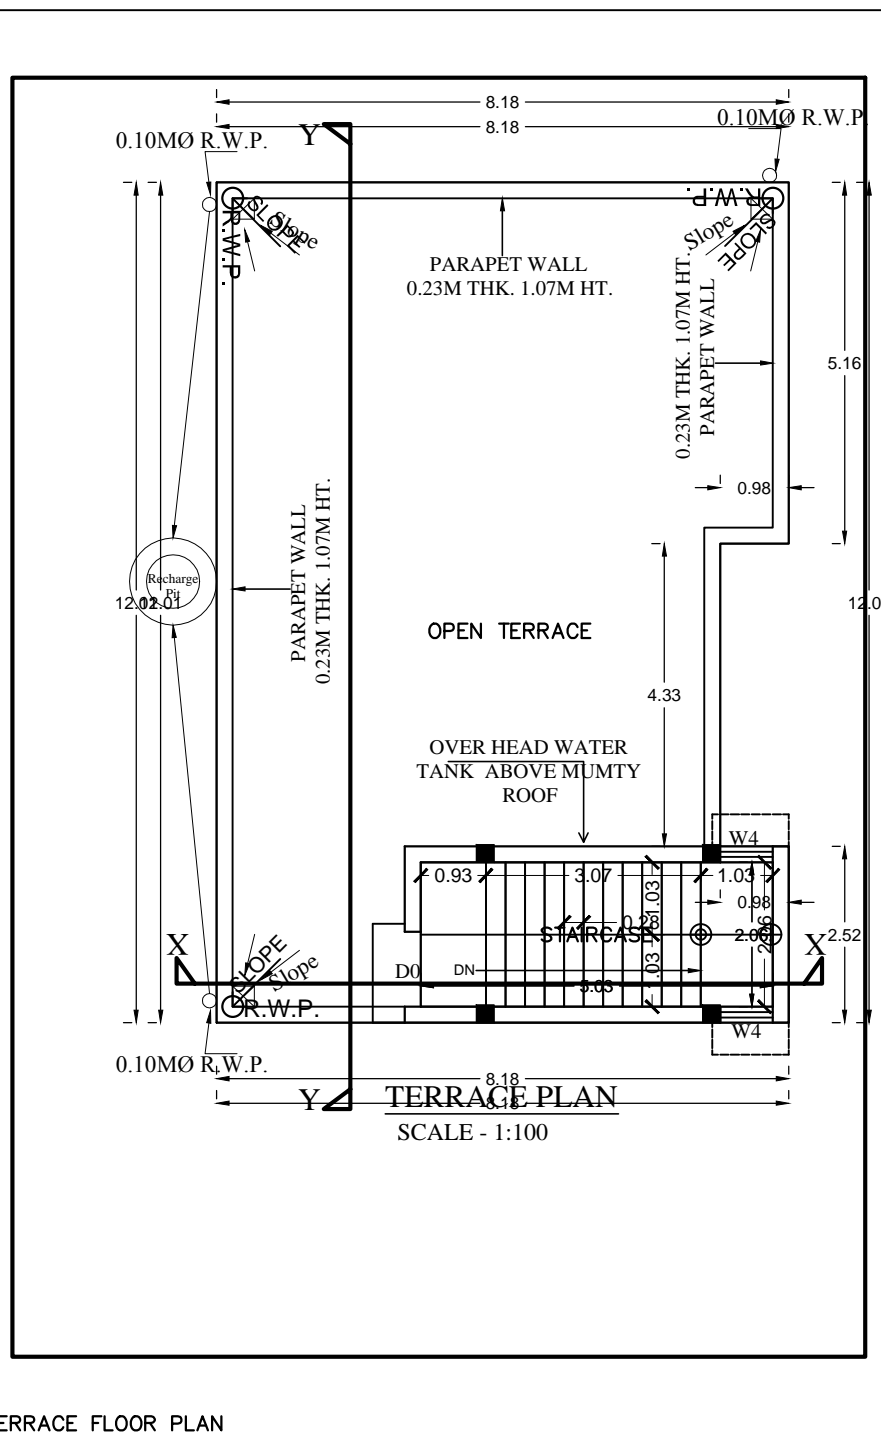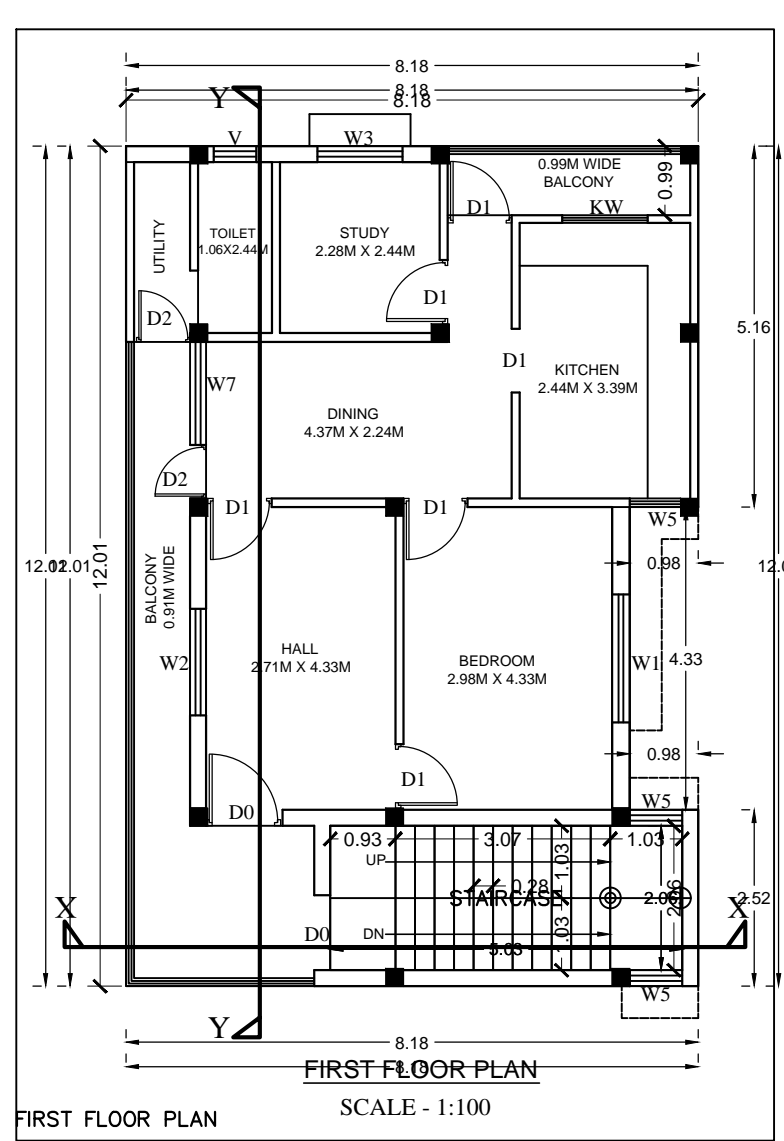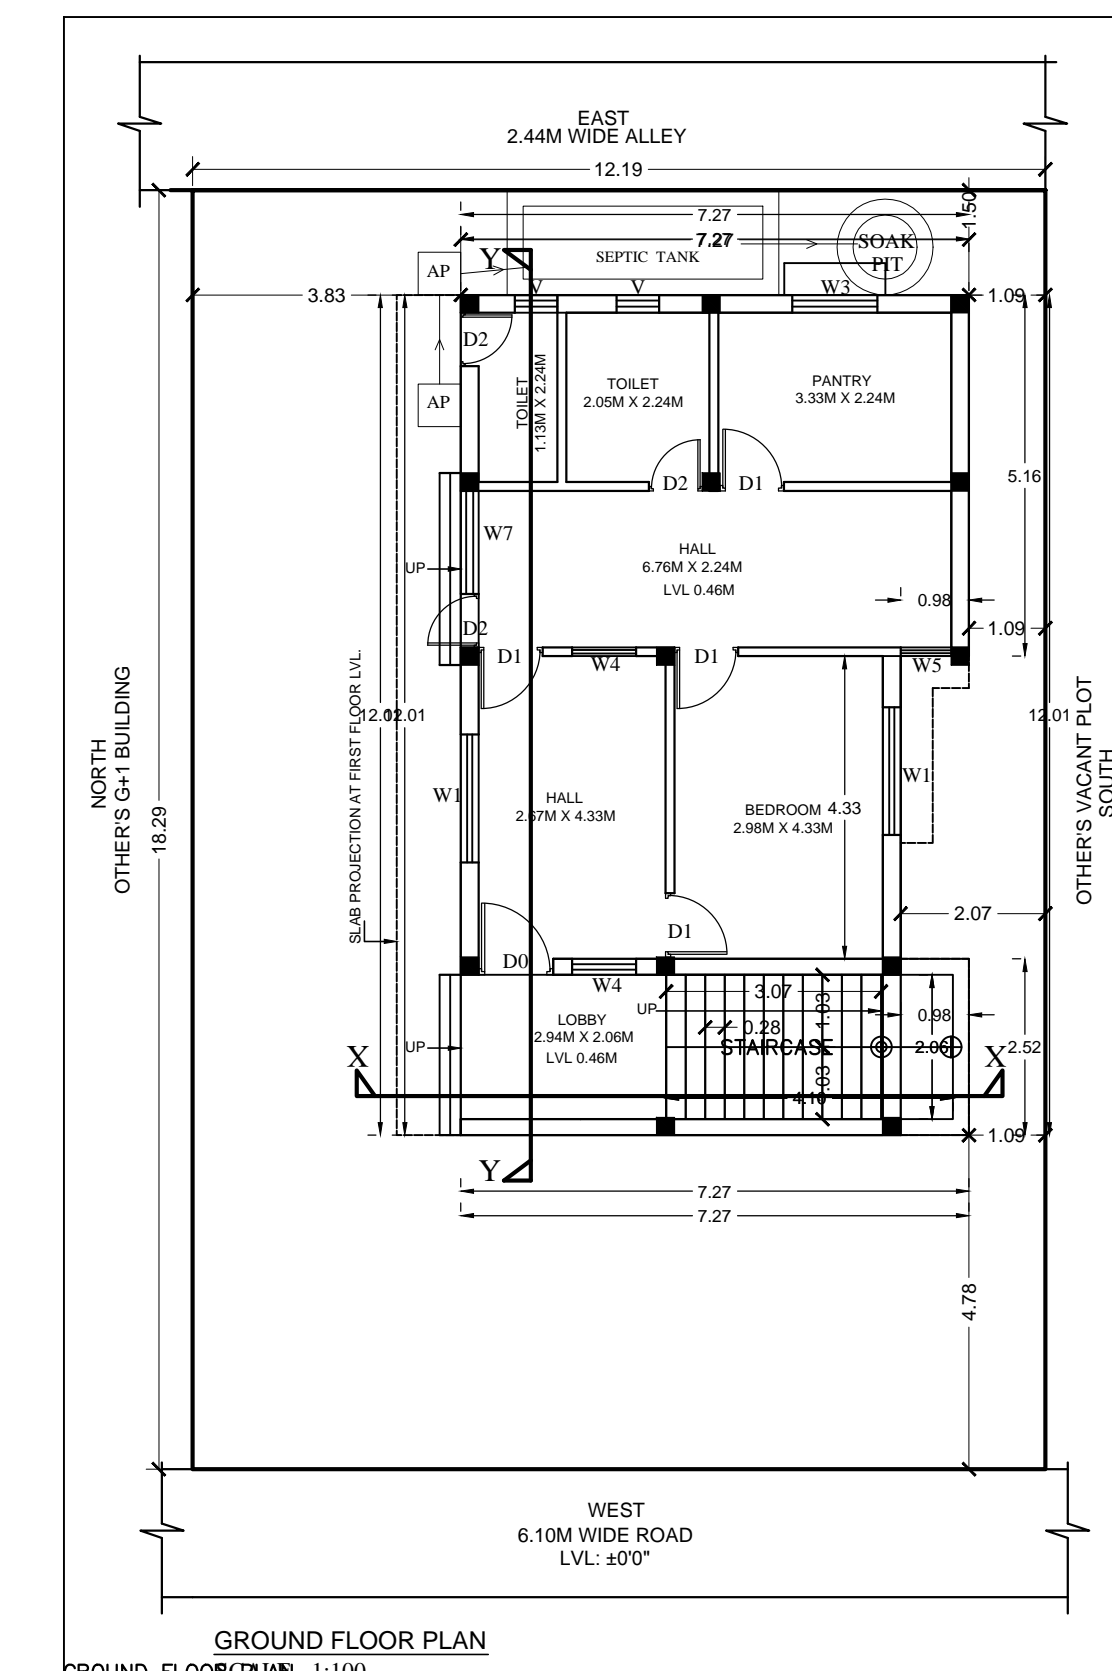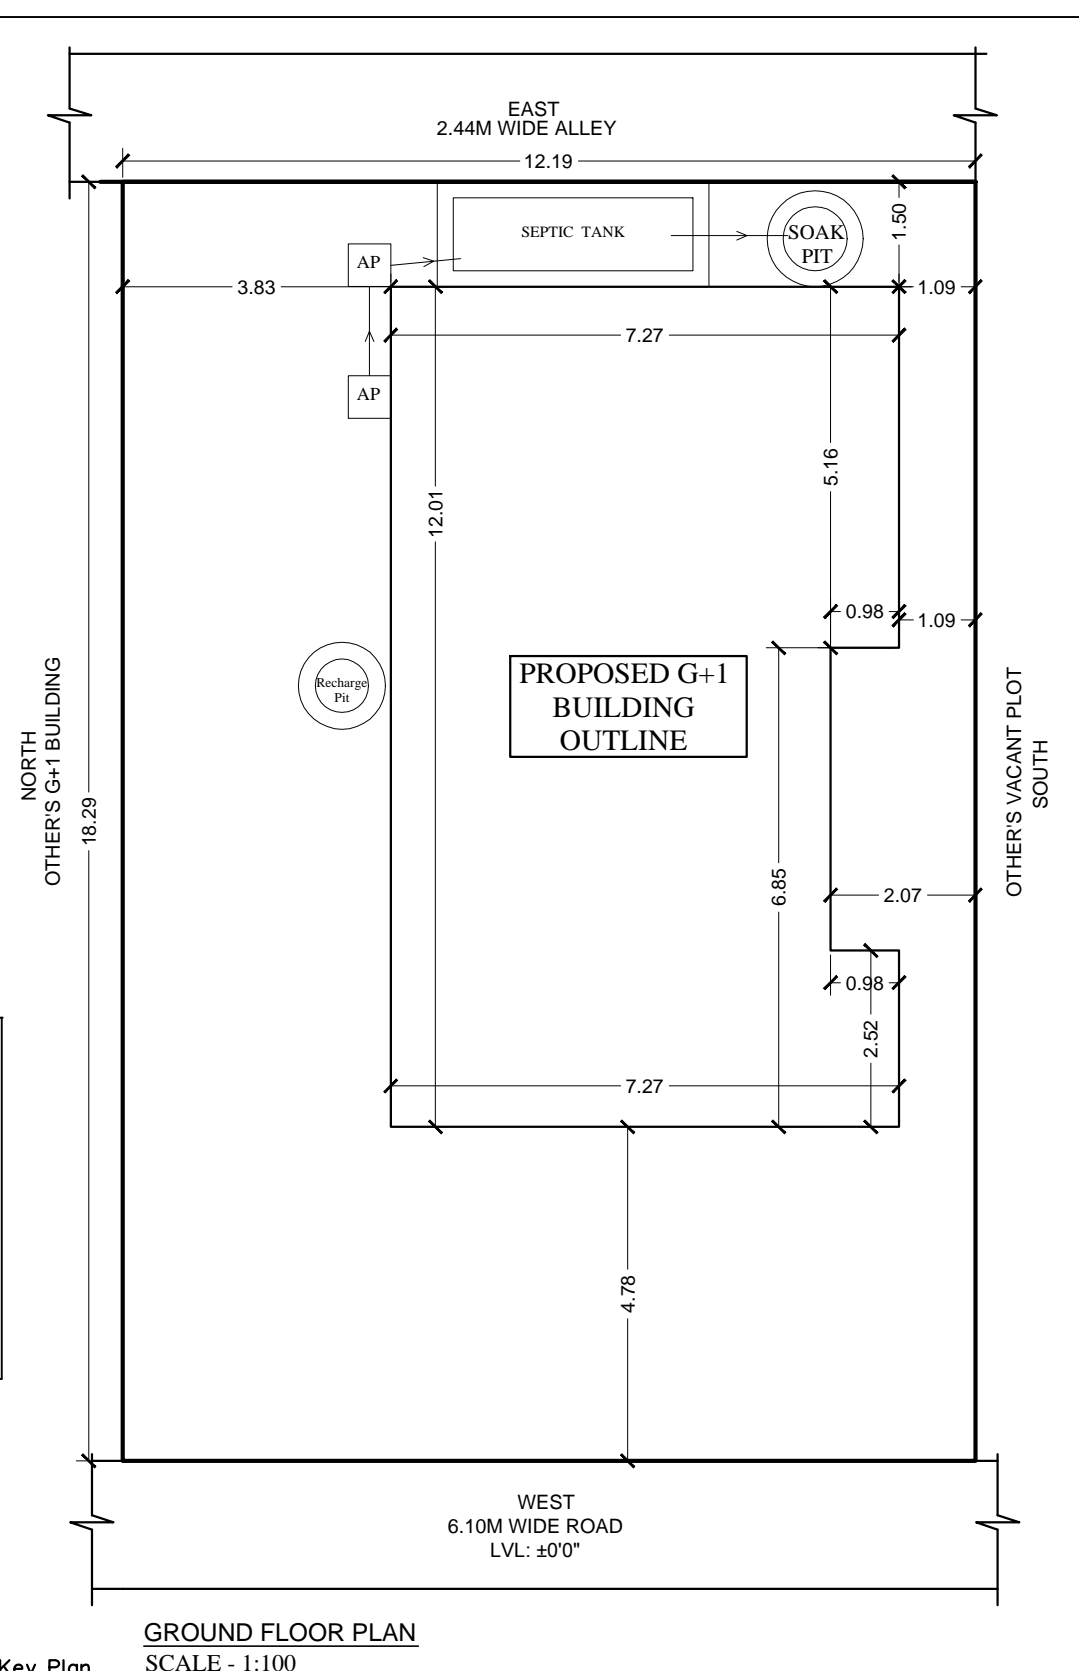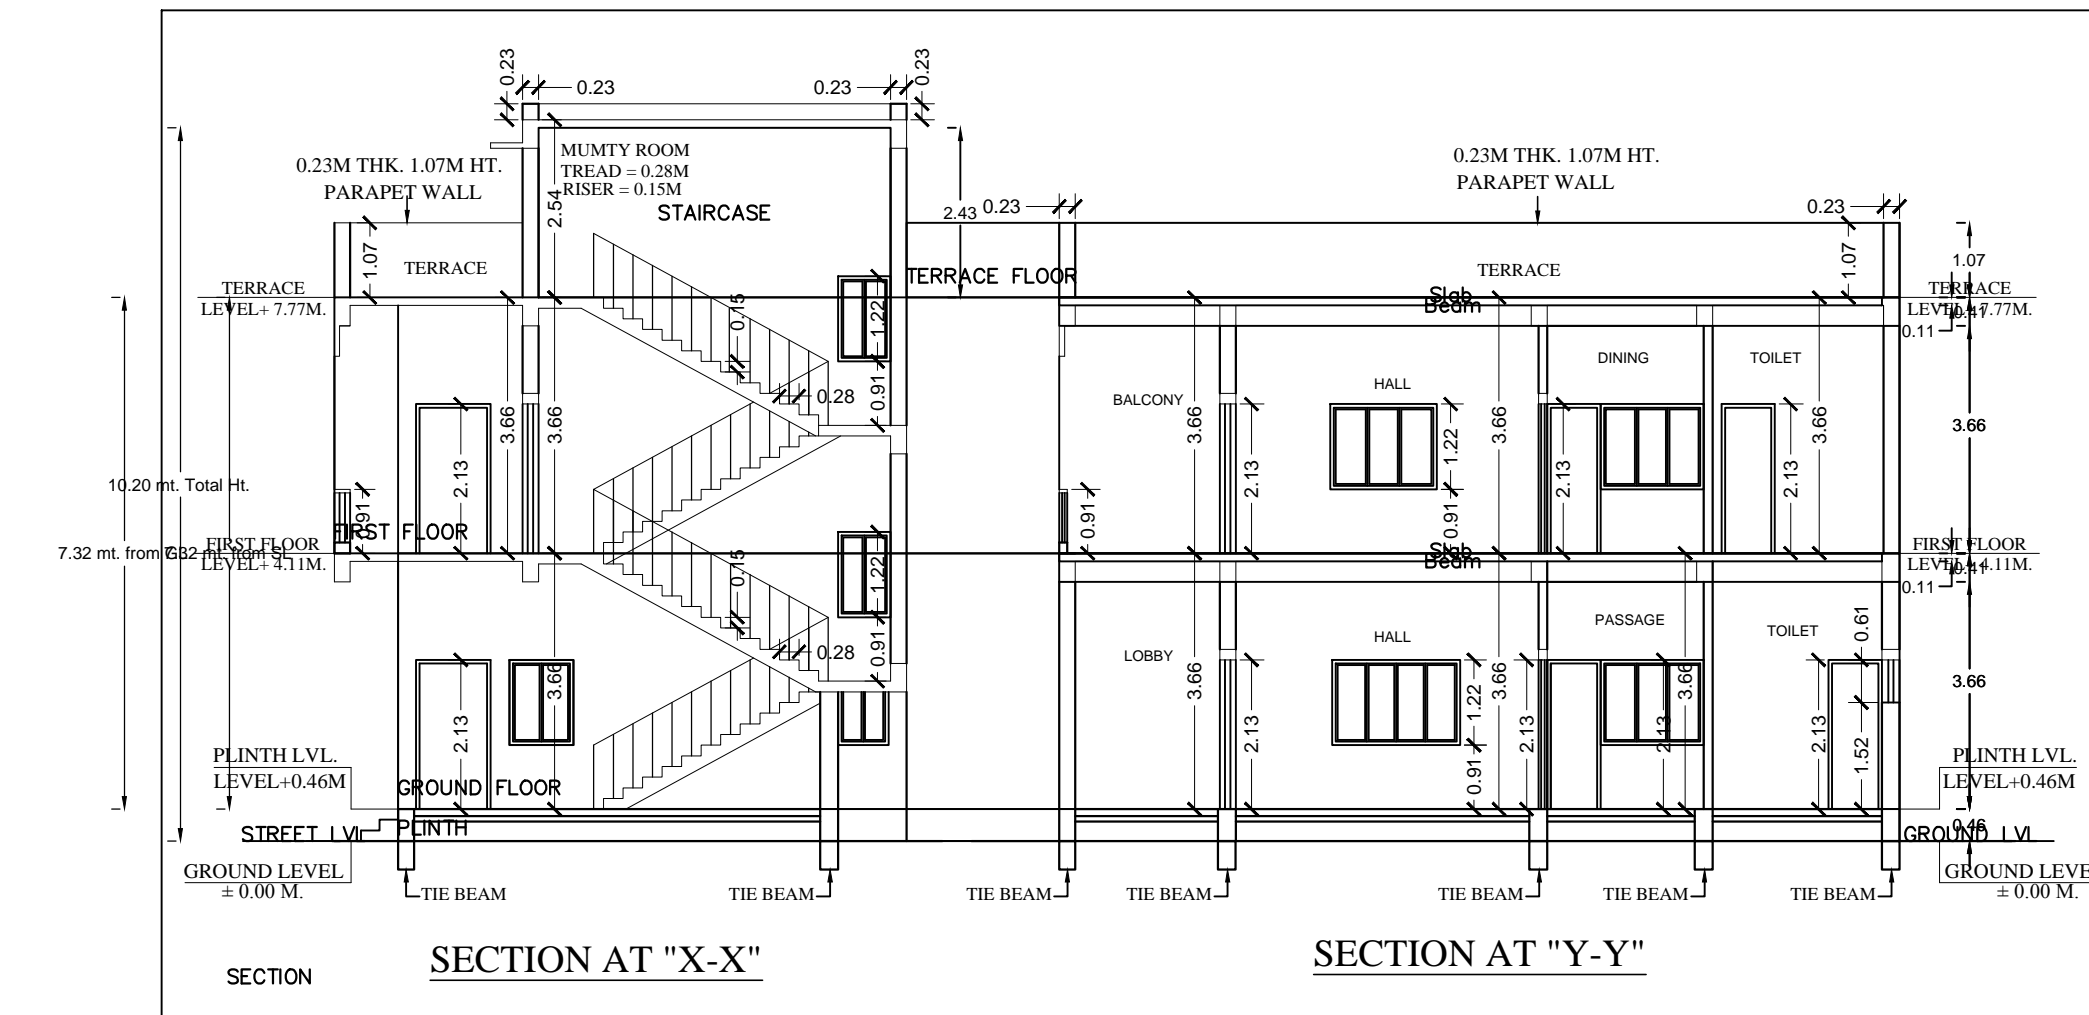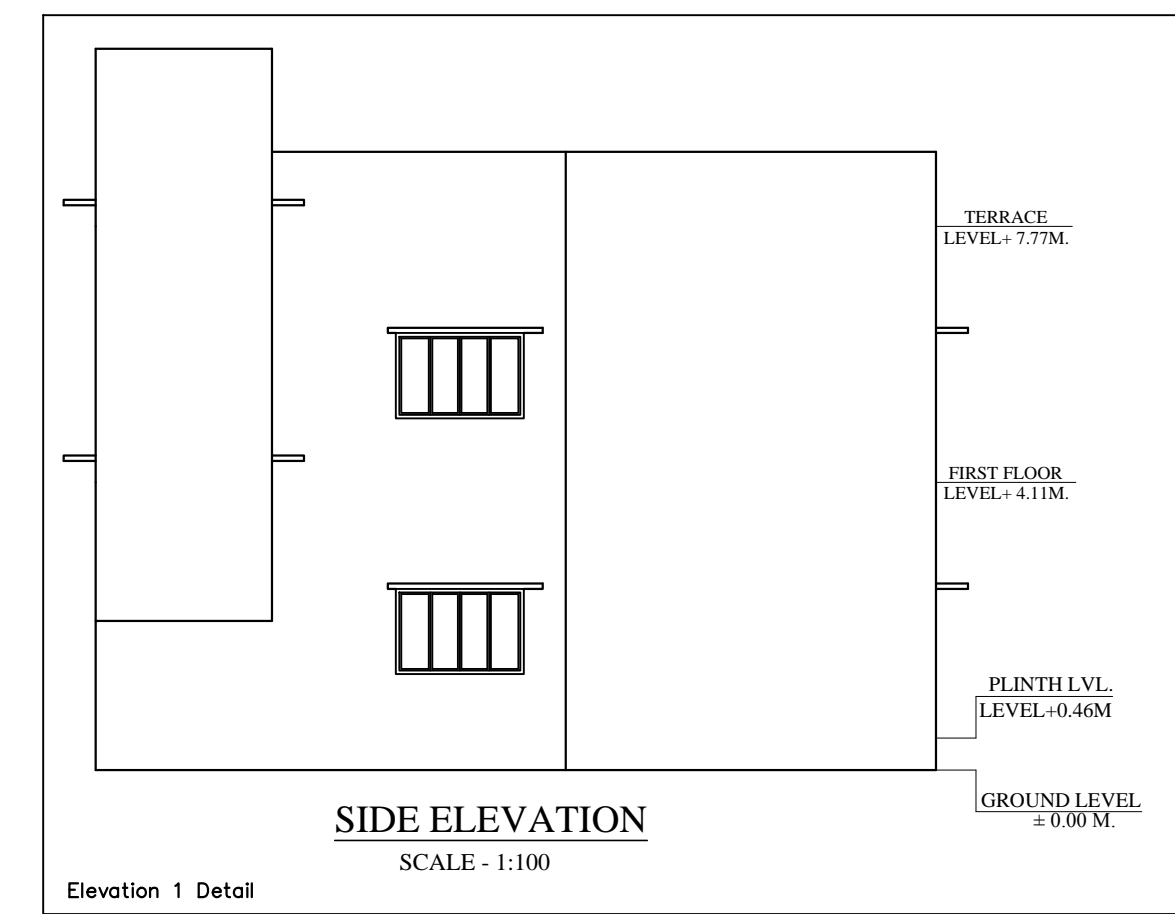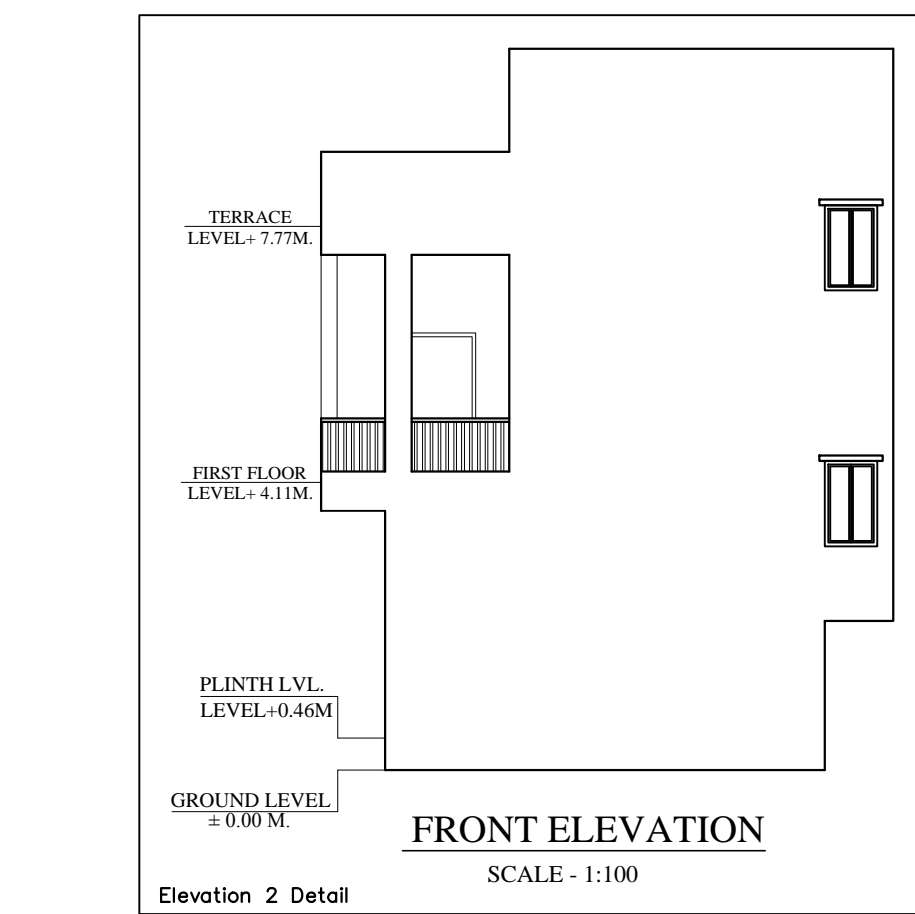

PROPOSED RESIDENTIAL BUILDING PLAN FOR

1. MRS NIRMALA SINGH
W/O SURYA NATH SINGH

R.S PLOT NO. - 1264
SOCIETY PLOT NO - 20
KHATA NO. - 441
MOUZA - DIMNA
P.S - MANGO
THANA NO - 1643
WARD NO- - 9
DIST- -EAST SINGHBHUM

SCALE - 1:100 SITE PLAN, GROUND FLOOR PLAN, 1ST FLOOR PLAN, TERRACE PLAN, SECTION & ELEVATION DRAWING, Etc.

SIGNATURE OF ARCHITECT / ENGINEER

SIGNATURE OF OWNER

APPROVAL AUTHORITY