


4.5M WIDE BRANCH ROAD.

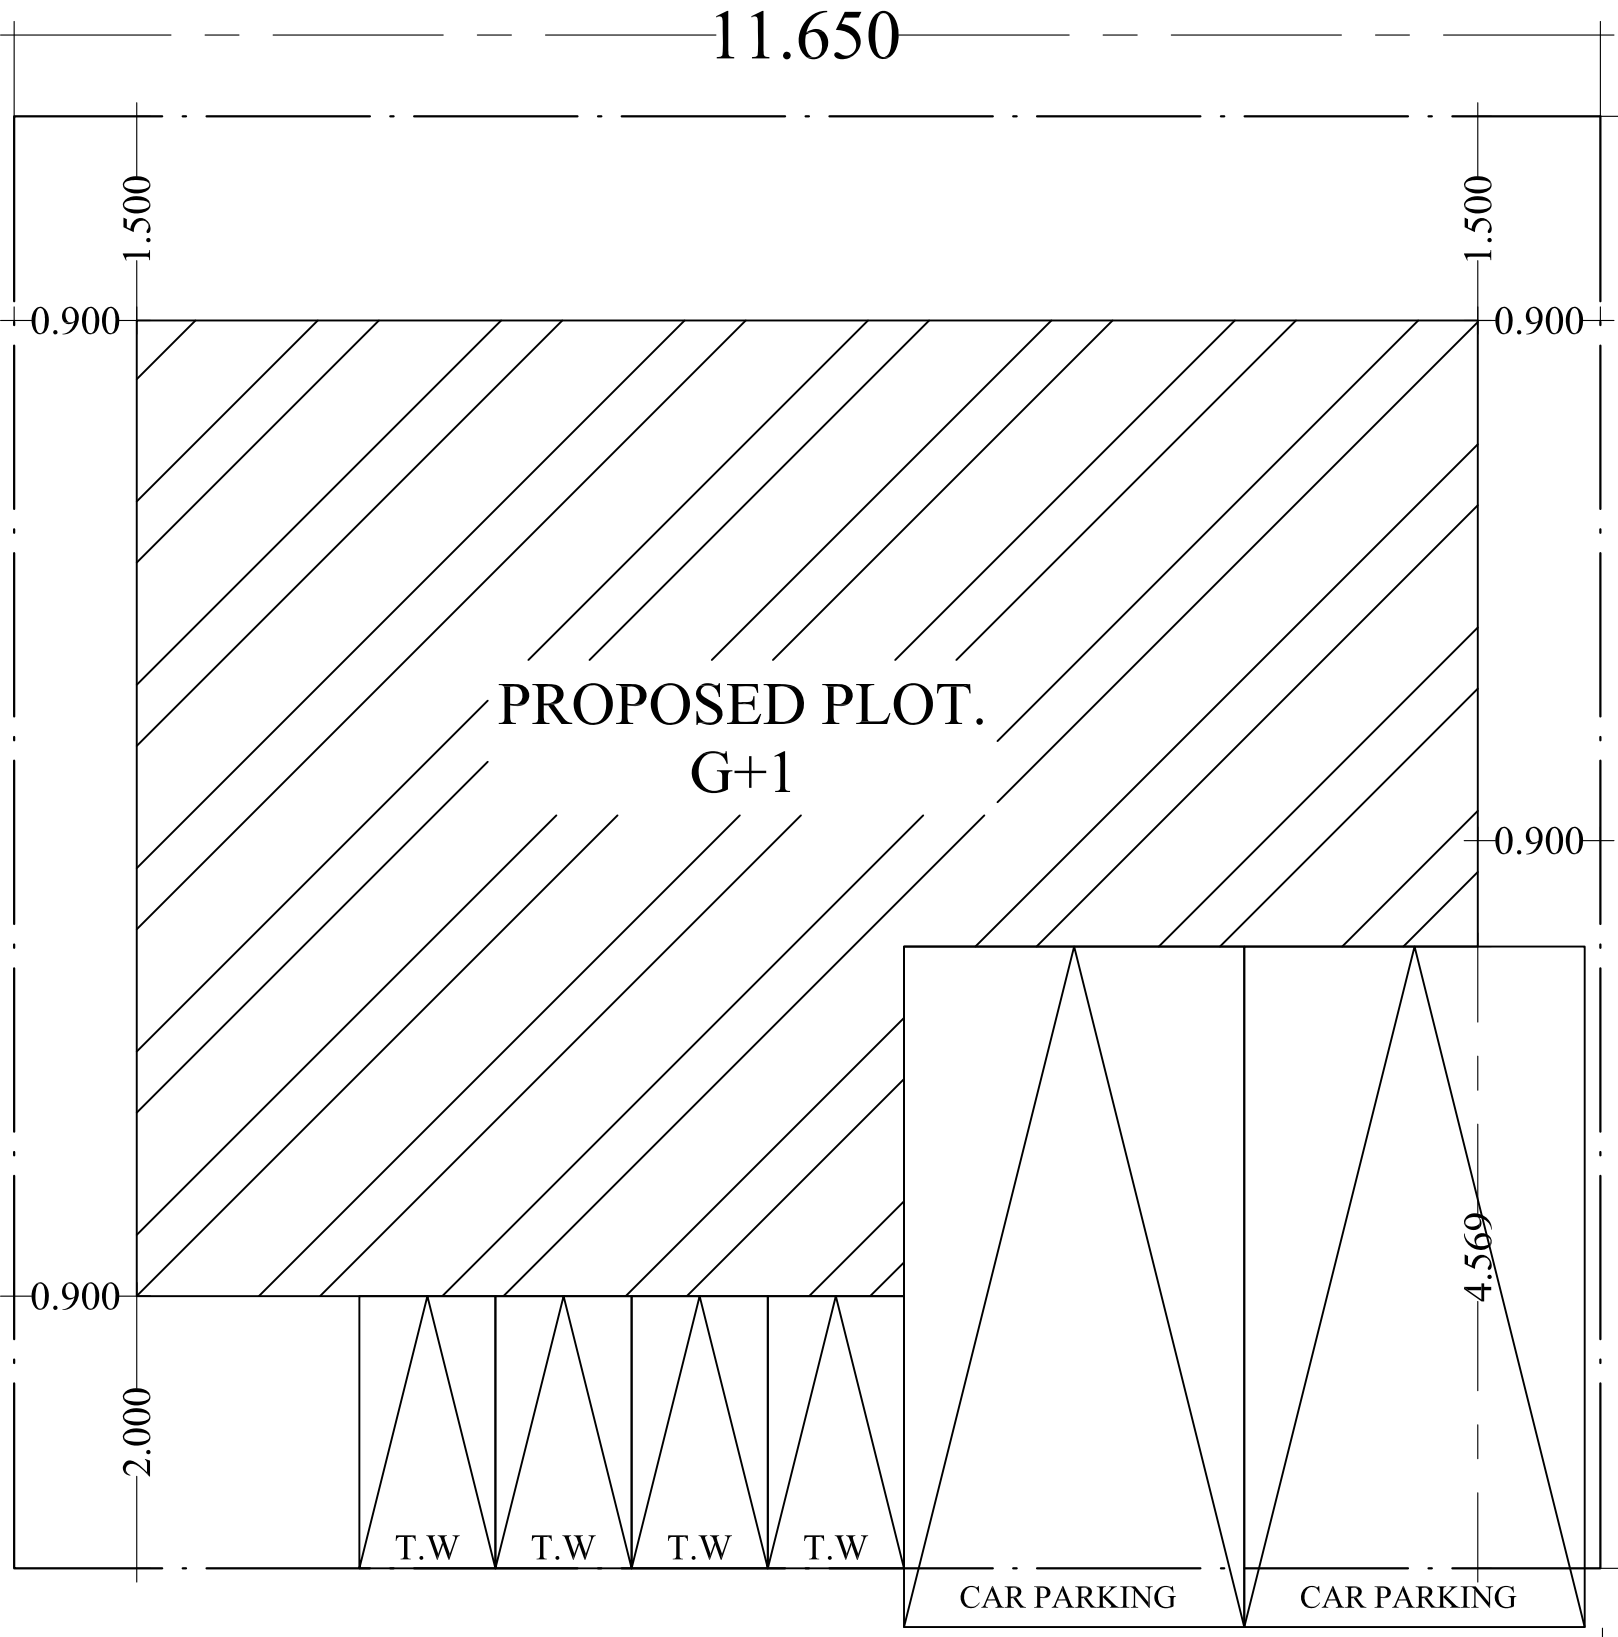

6.2M WIDE MAIN ROAD.

SITE PLAN.