
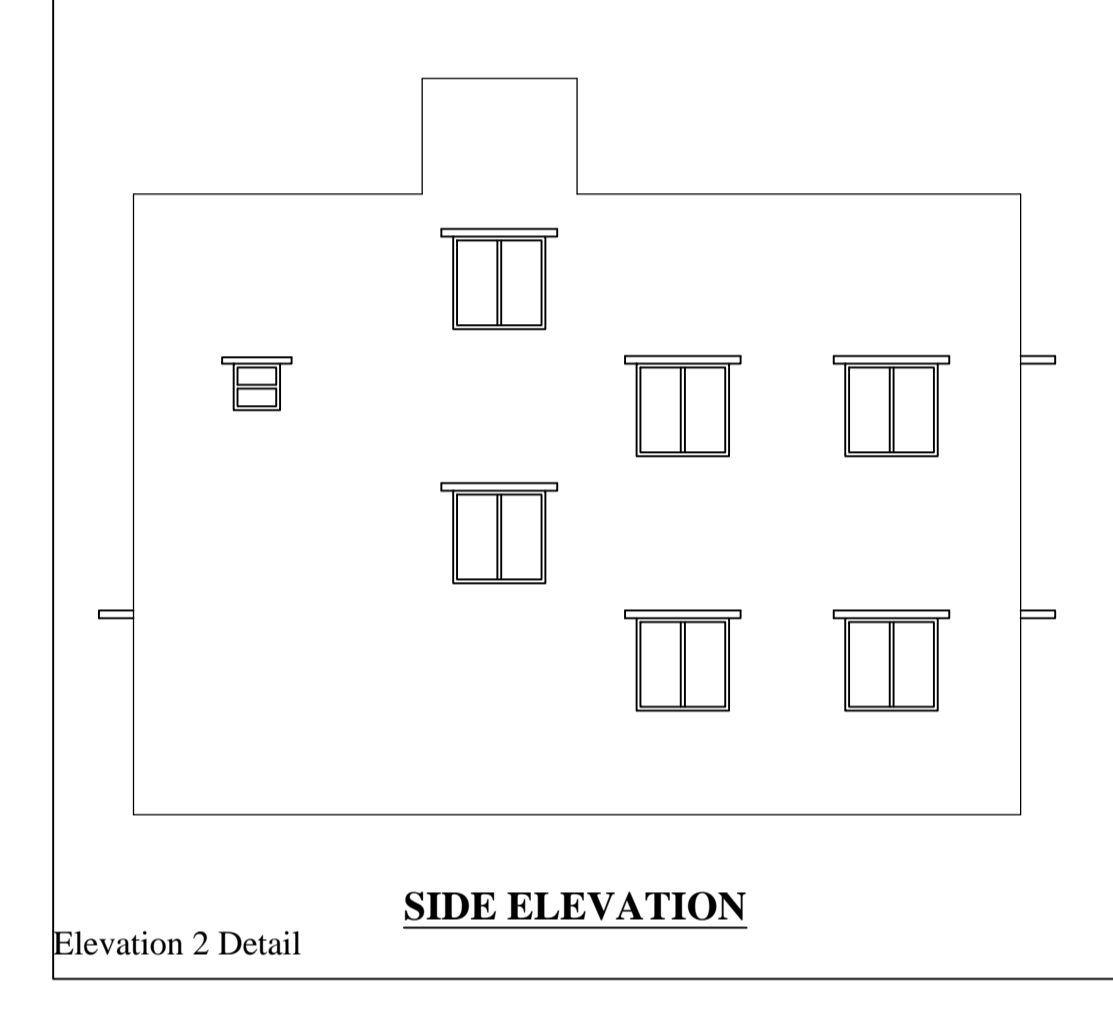
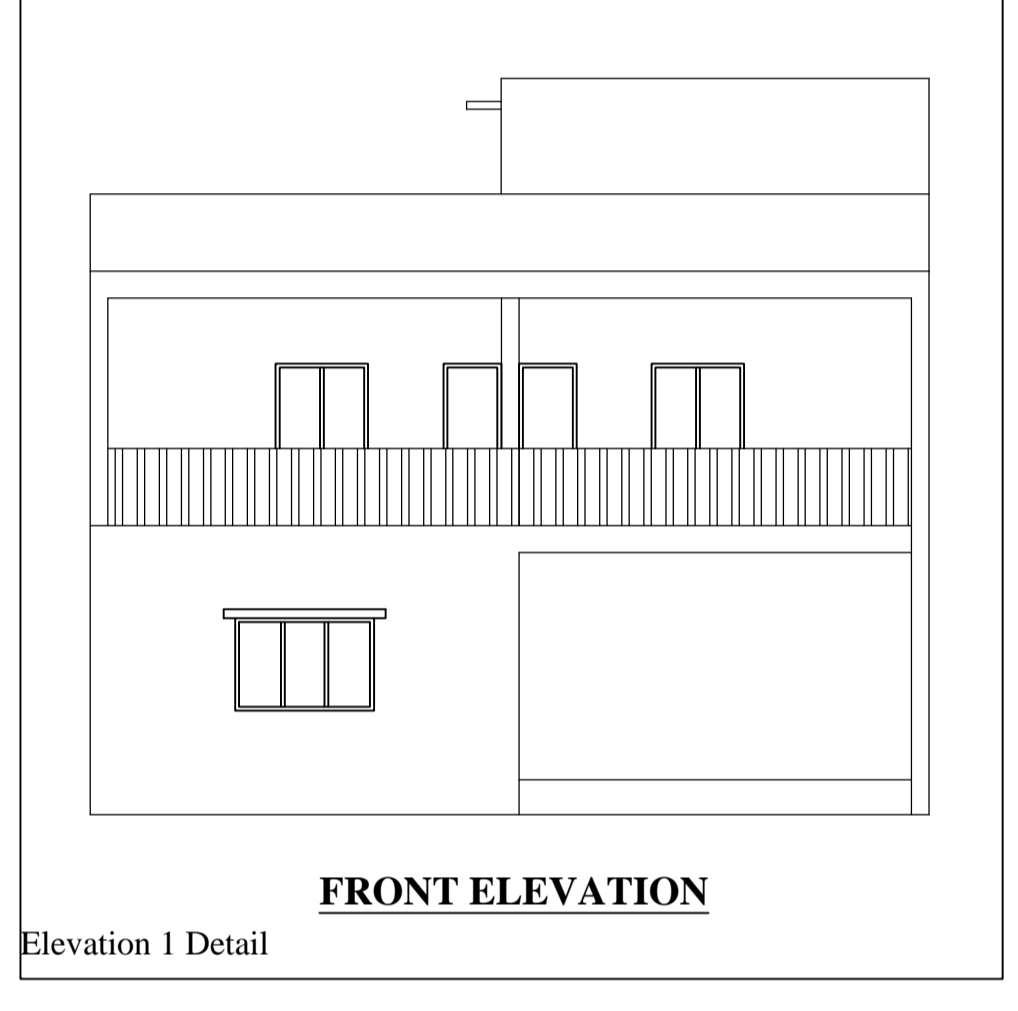


Structure Detail

Rain Water Storage with Silt Tank

Septic Tank





LOCATION PLAN.

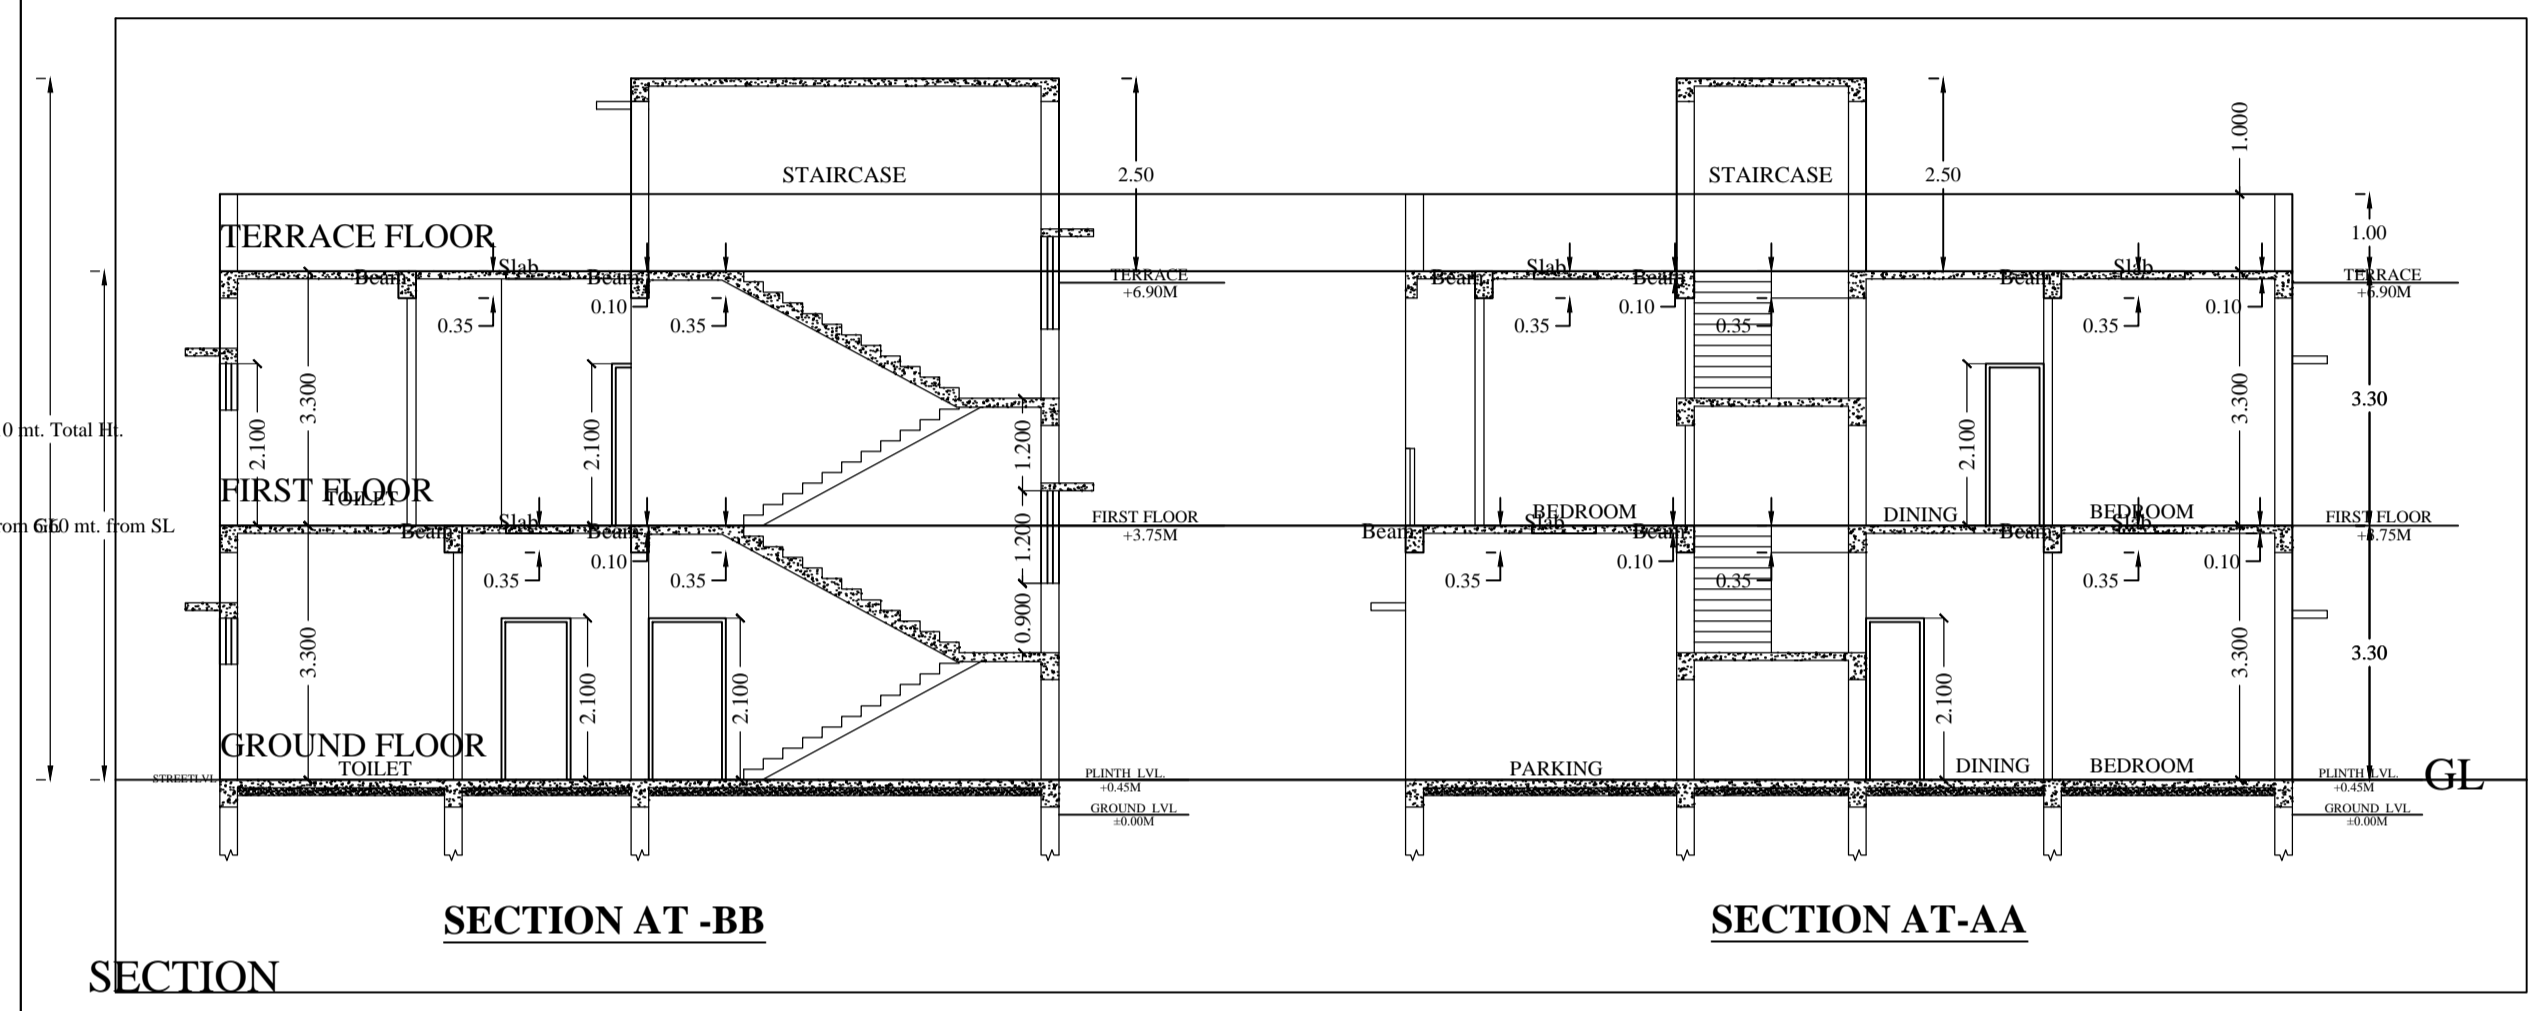

SECTION

FRONT ELEVATION

SIDE ELEVATION

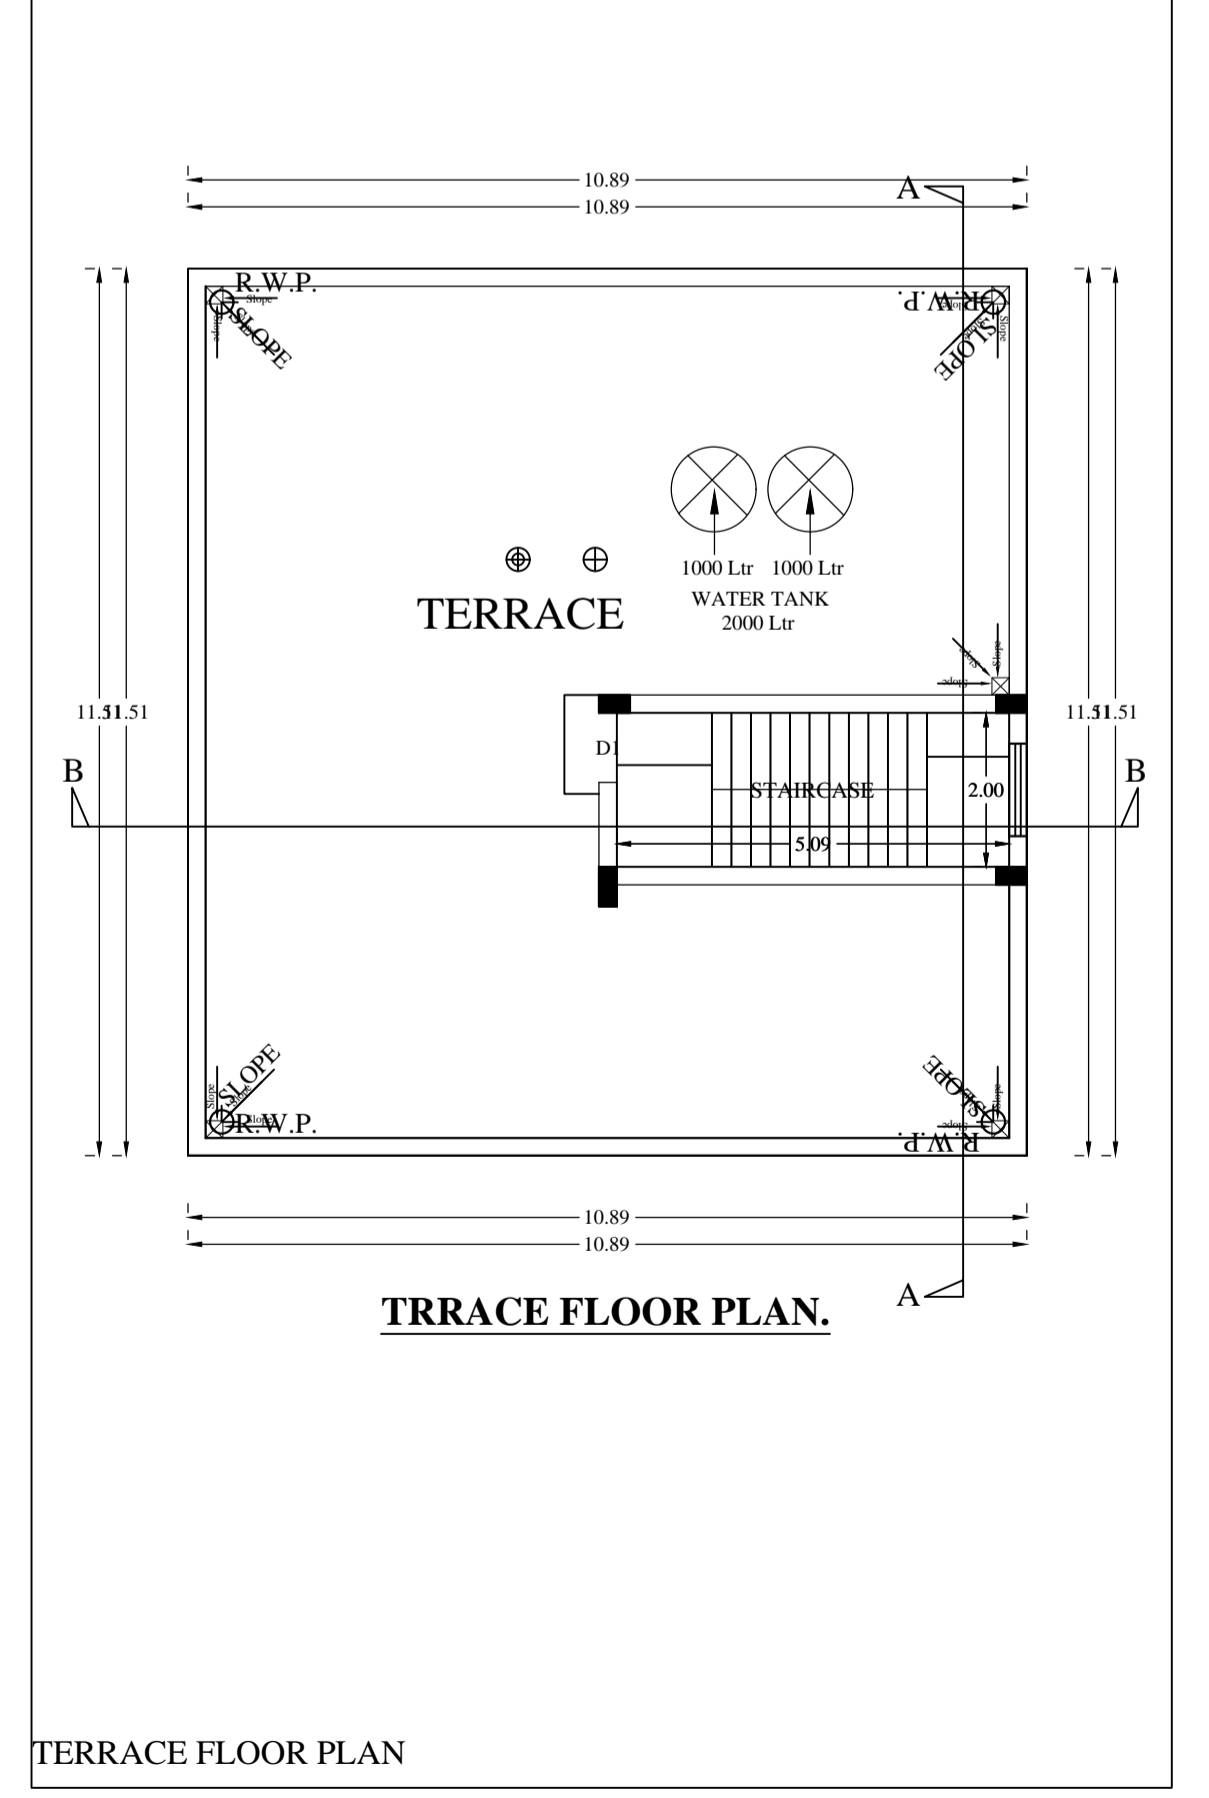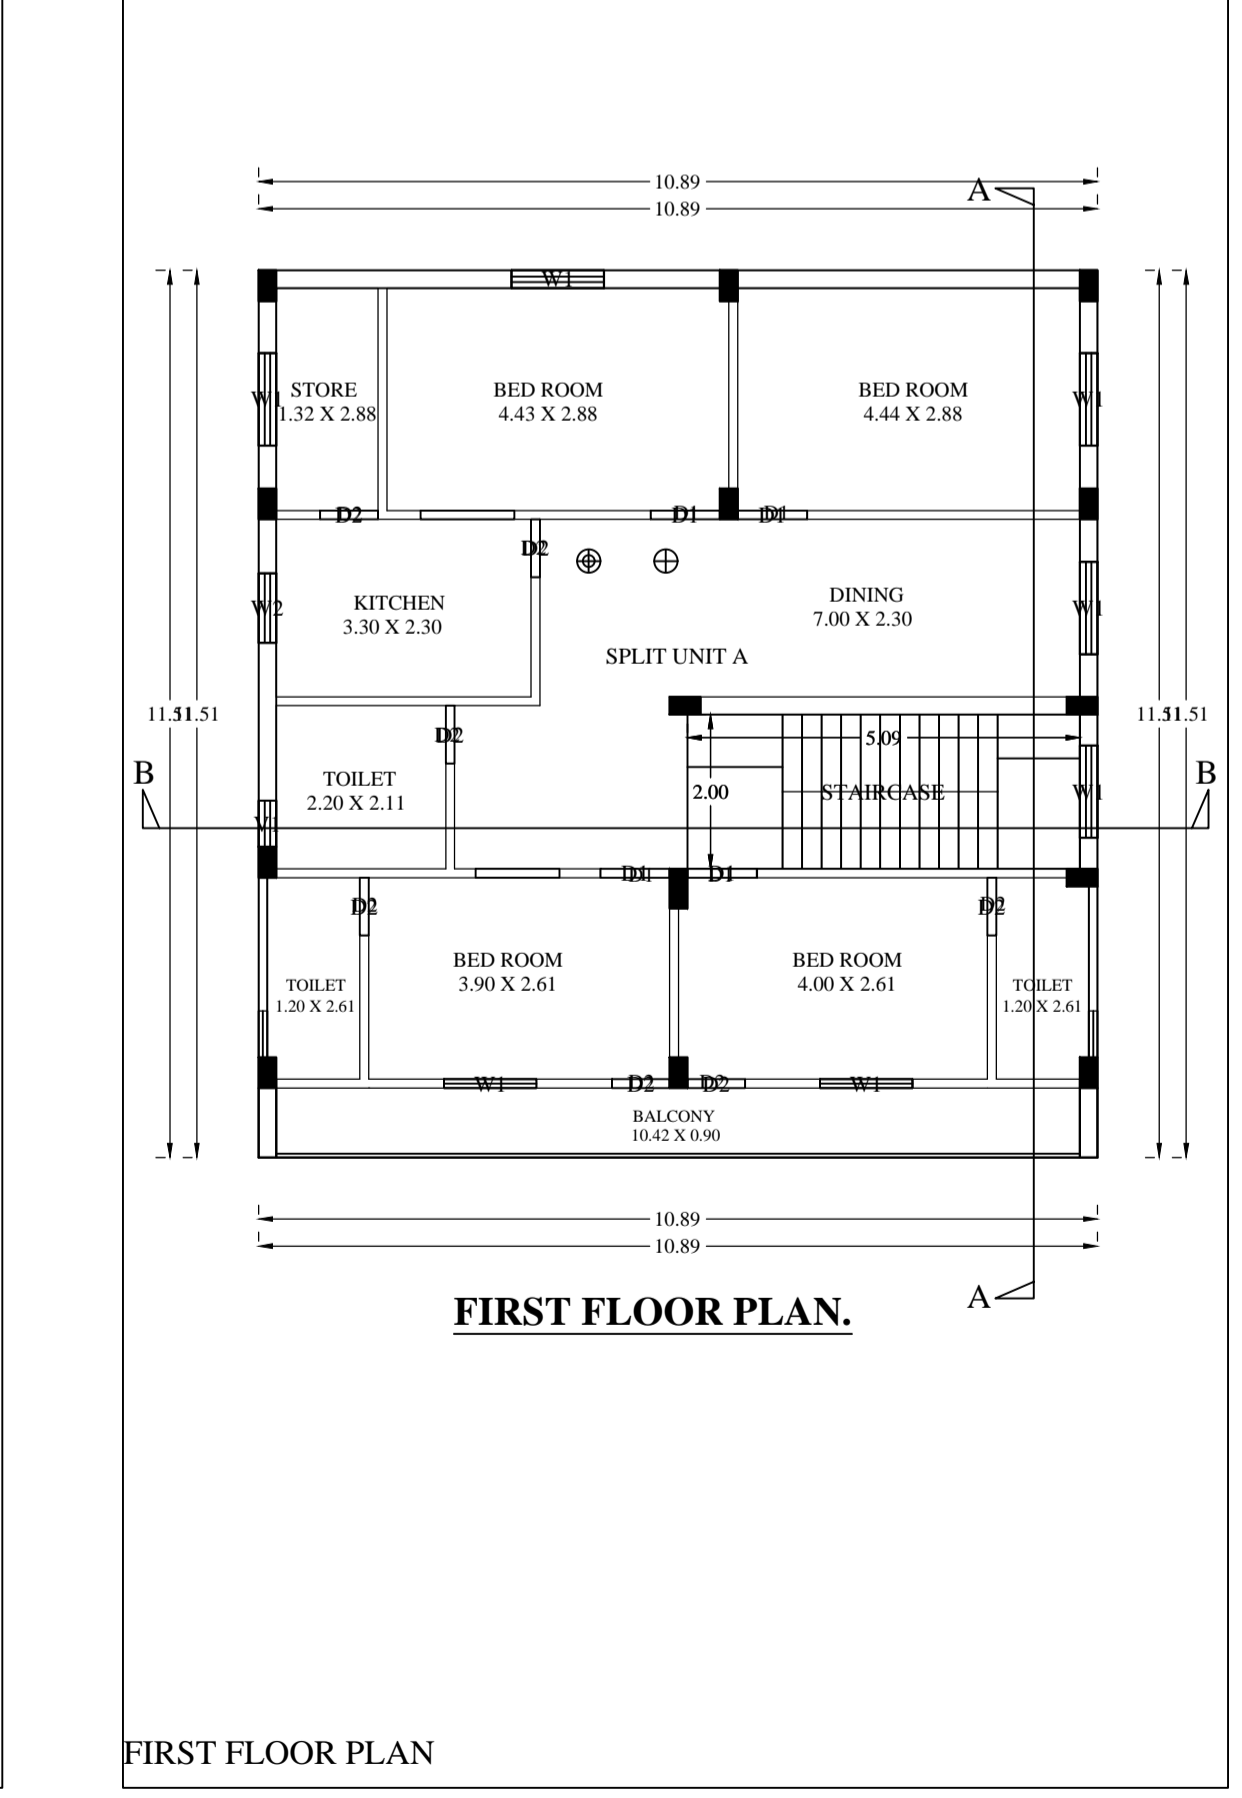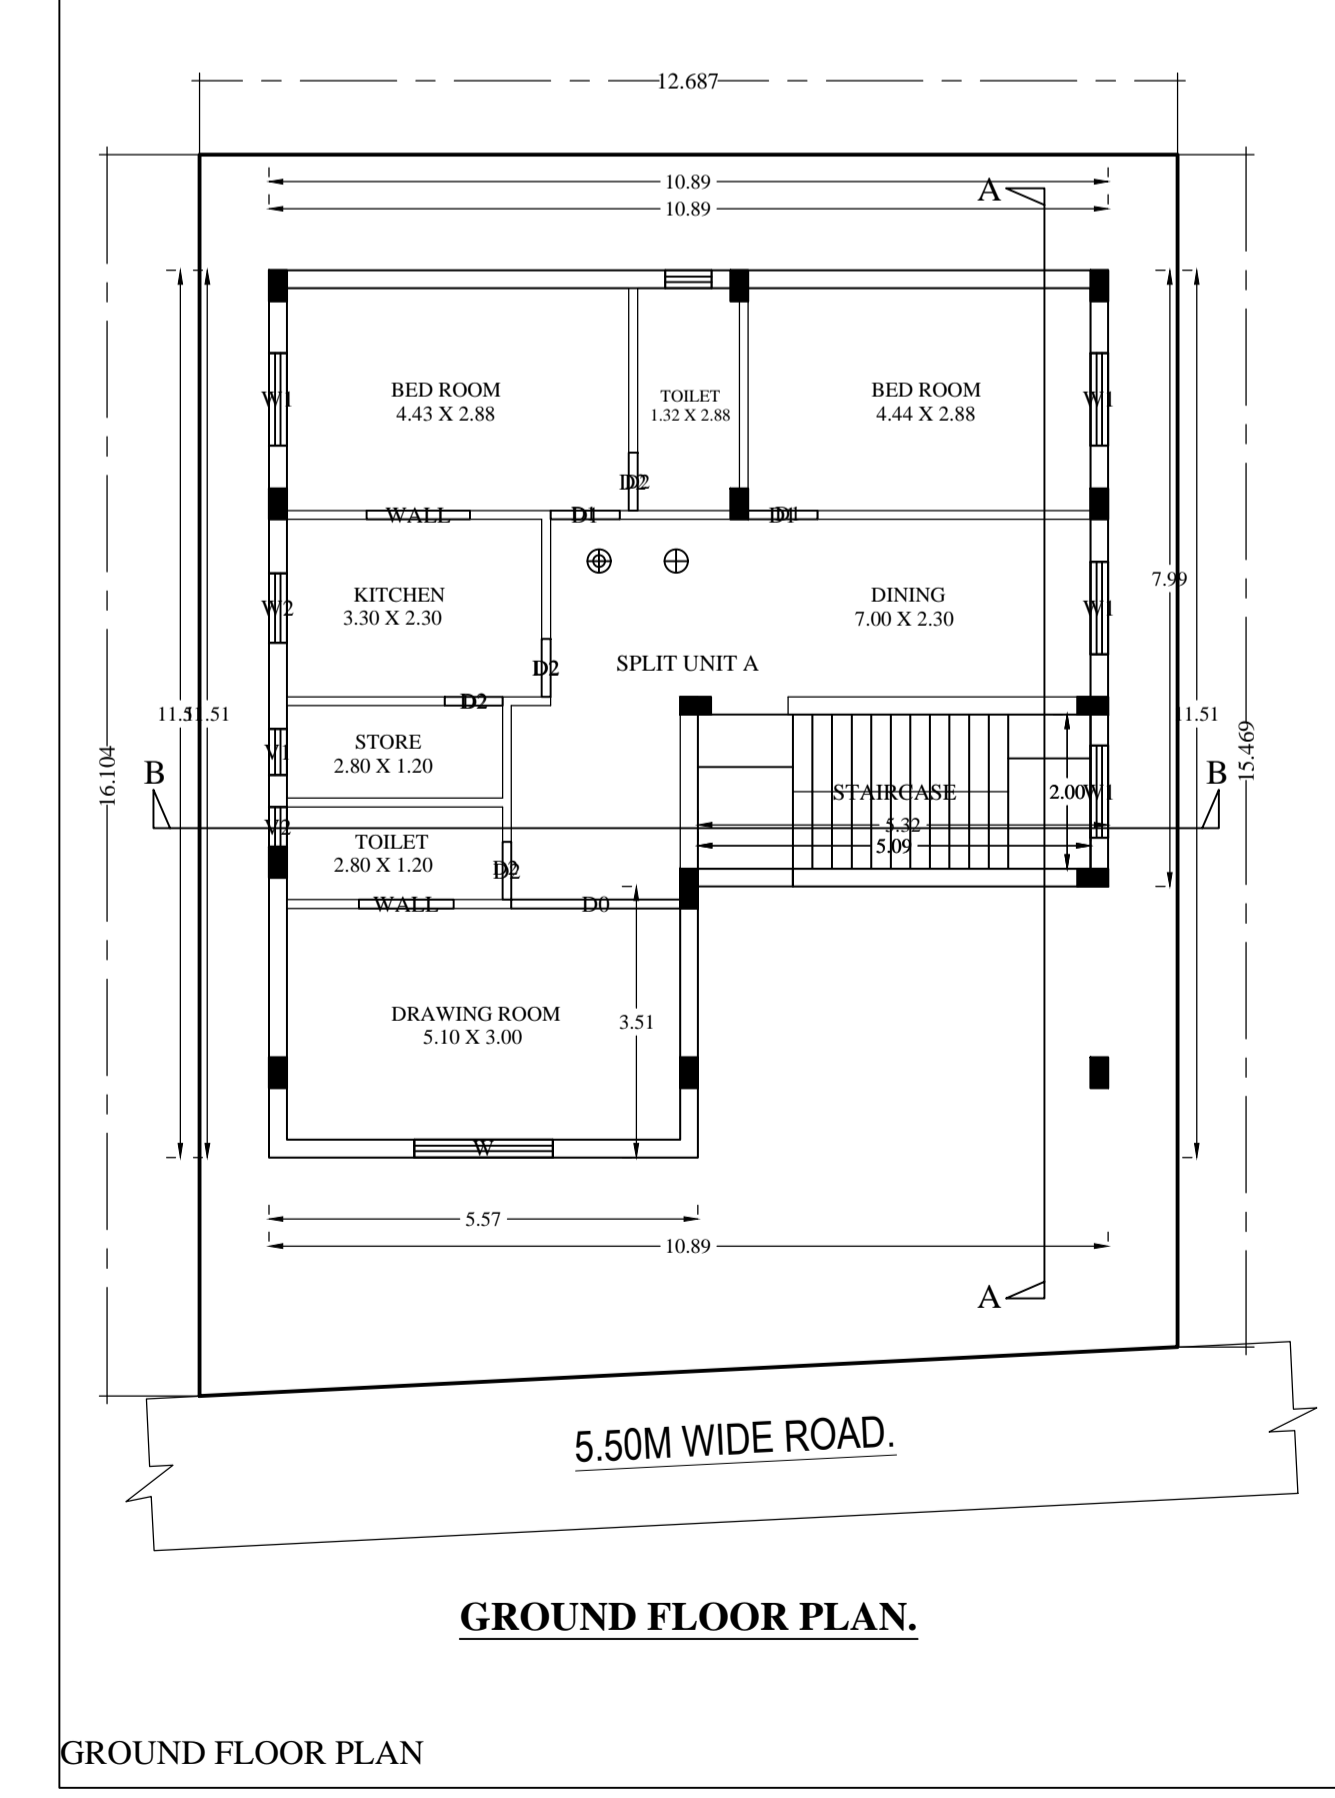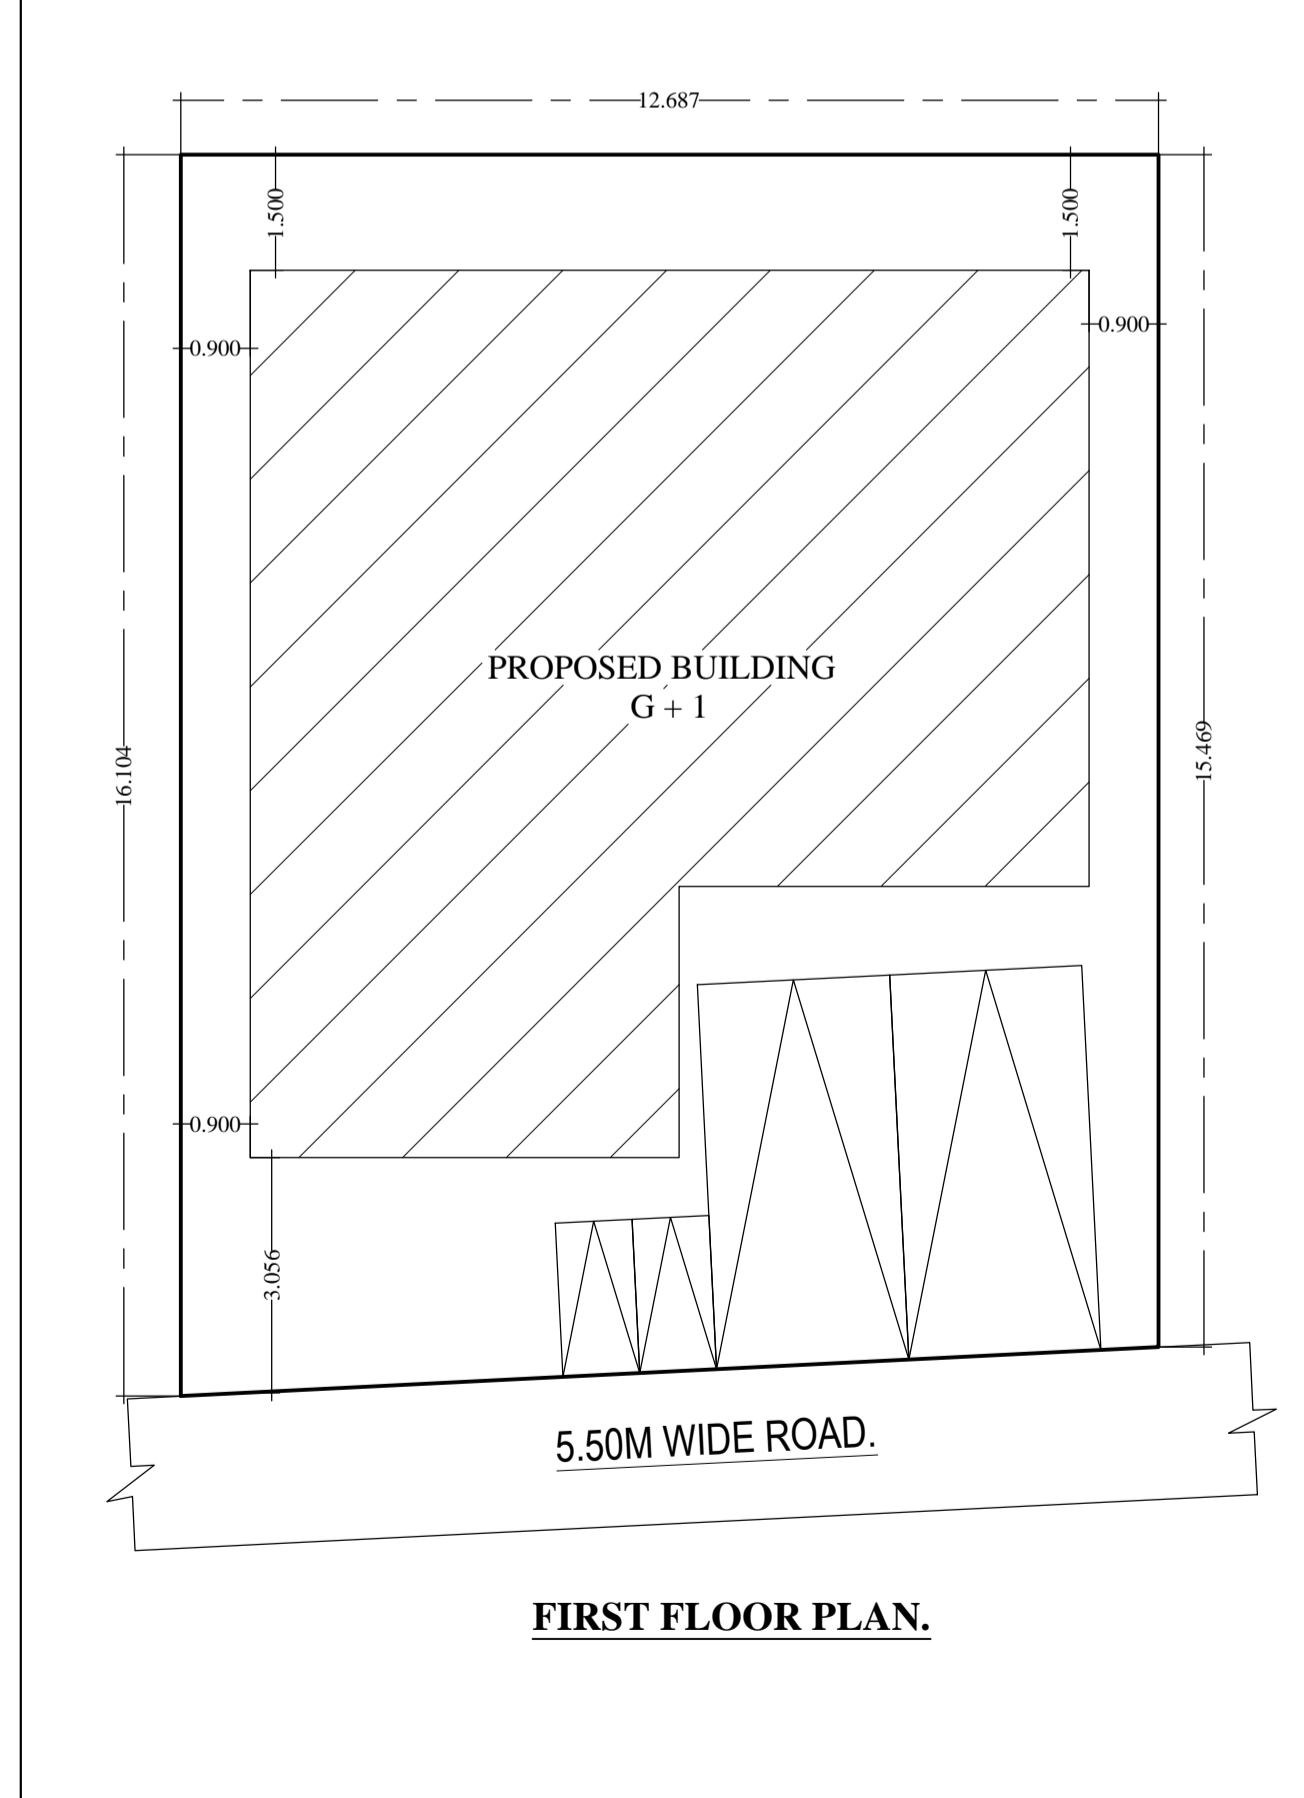

FIRST FLOOR PLAN.

GROUND FLOOR PLAN

FIRST FLOOR PLAN

TERRACE FLOOR PLAN

PROPOSED BUILDING OF :

MRS RABIYA KHATOON.  
PLOT NO -498.  
KHATA NO- 362.  
WARD NO-09  
THANA NO- 16412.  
PS - MANGO, JAMSHEDPUR.

S/N	TYPE	LENGTH	HEIGHT	SLU	DETAIL	DESCRIPTION
1	D	1.00	2.10	0.00	125	SOLID CORE FLASH DOOR
2	D1	0.90	2.10	0.00	125	SOLID CORE FLASH DOOR
3	D2	0.75	2.10	0.00	125	SOLID CORE FLASH DOOR
4	W	1.50	1.20	0.00	125	FULLY GLASSED STEEL WINDOW
5	W1	1.20	1.20	0.00	125	FULLY GLASSED STEEL WINDOW
6	W2	1.00	1.20	0.00	125	FULLY GLASSED STEEL WINDOW
7	W3	0.90	1.20	0.00	125	FULLY GLASSED VENTILATOR

SECTIONS :-

- FOUNDATION :- P.C.C. 1:4:8 WITH BRICK WORK 1:4 UP TO PLINTH LEVEL. (R.C.C. FOOTING AS/ STR. DLS)
- R.C.C. :- 1" THK. D.P.C. AT PLINTH LEVEL.
- SUPER STRUCTURE :- BRICK WORK 1:2:8 @ 115mm (4) LINTRE, CHADA, STAIR CASE AS/STRUCTURAL DETAILS.
- FLOORING :- 150mm THK. CEMENT CONG. WITH 30mm THK. L.P.S. FLOOR FINISH.
- ROOF :- 110mm THK. R.C.C. SLAB WITH AVERAGE 110mm THK. BRICK BATS.
- SHOA ON TOP :- 110mm THK. R.C.C. SLAB WITH 25mm THK. L.P.S. FLOOR FINISH ON TOP.
- PLASTER :- 25mm THK. CEMENT PLASTER TO BE PROVIDED ON SIDE AND OUT SIDE BUILDING.
- TOILET :- 1/2" C.H.W. WASH BASINS ETC. WITH FIRST CLASS SANITARY FITTINGS TO BE CONNECTED ROAD SEWER LINE.
- WALL :- SALWOOD FRAME WITH 1" THK. FLISH OR PANELED SHUTTER.
- WINDOW :- SALWOOD FRAME WITH FLISH/PANELED GLASSED SHUTTER AS PER TO BE PROVIDED AS STRUCTURAL DETAILS.