

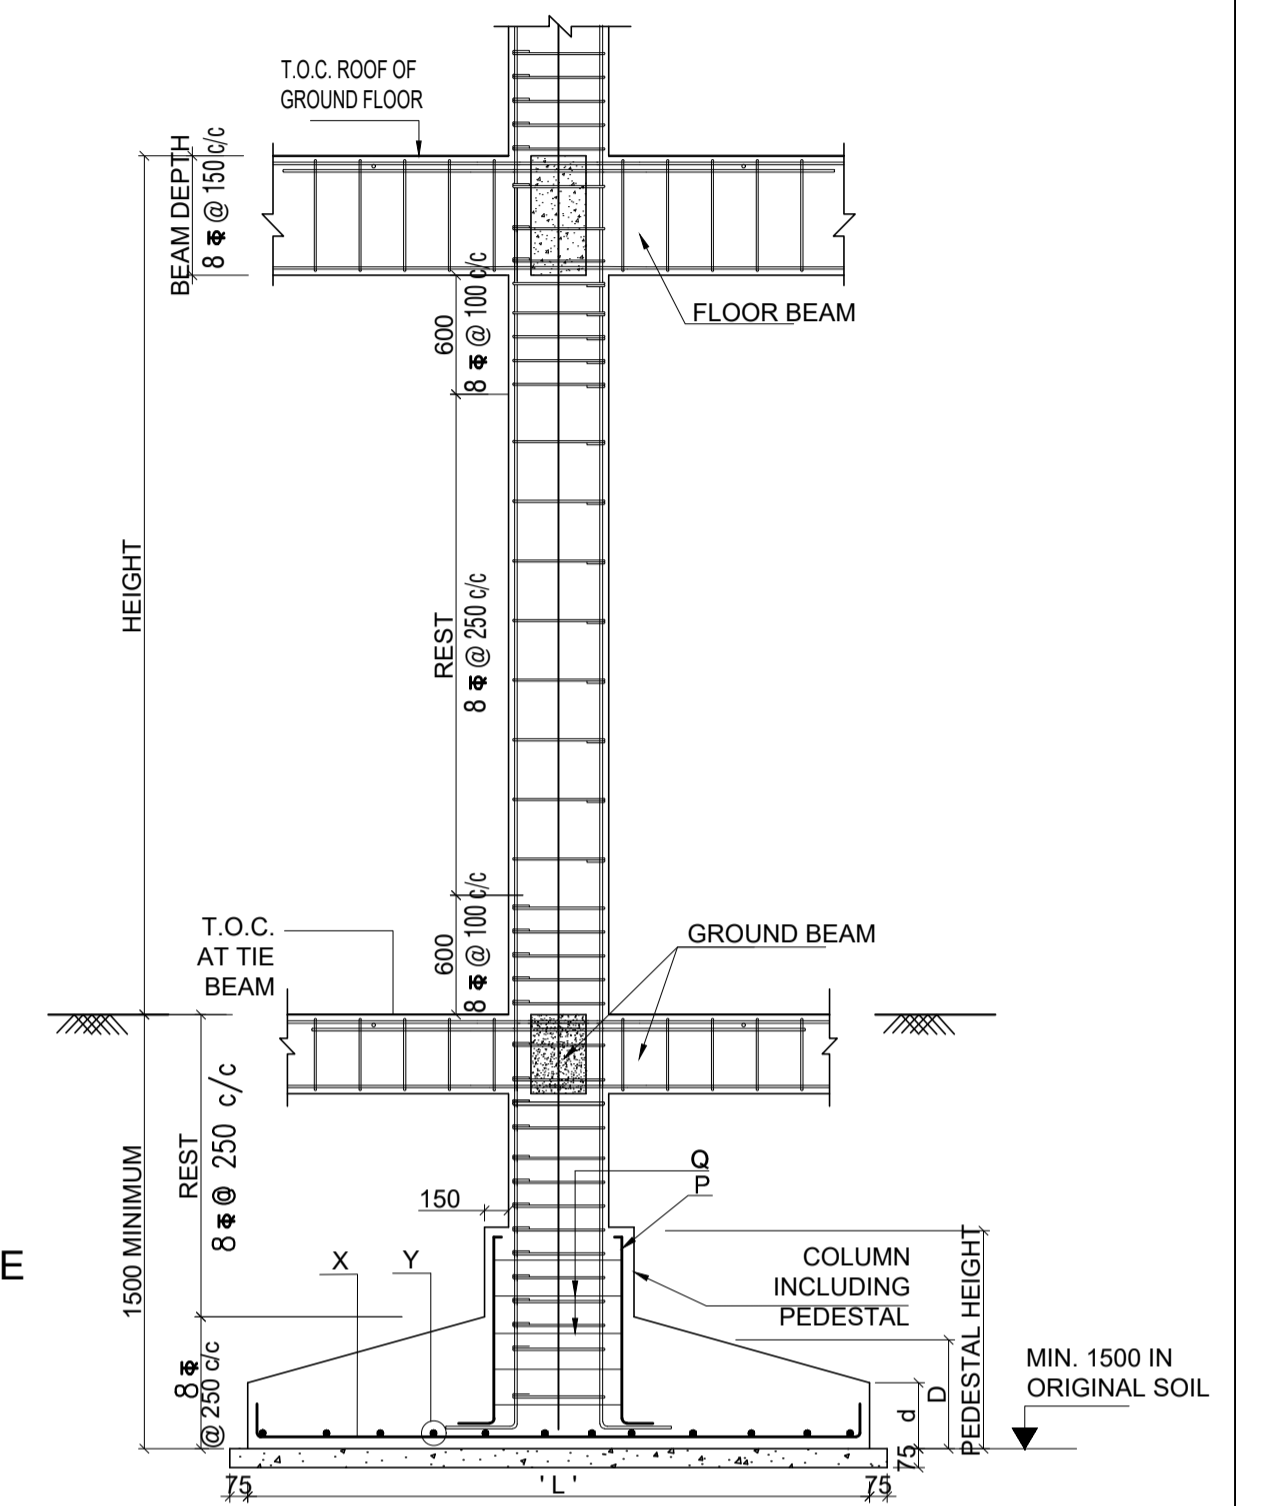
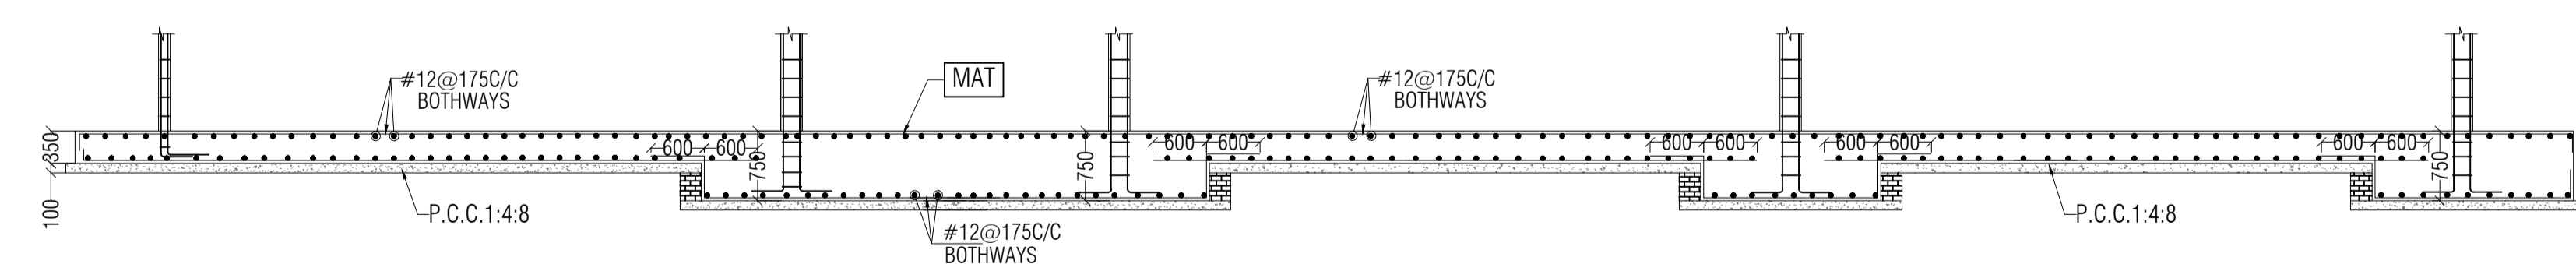
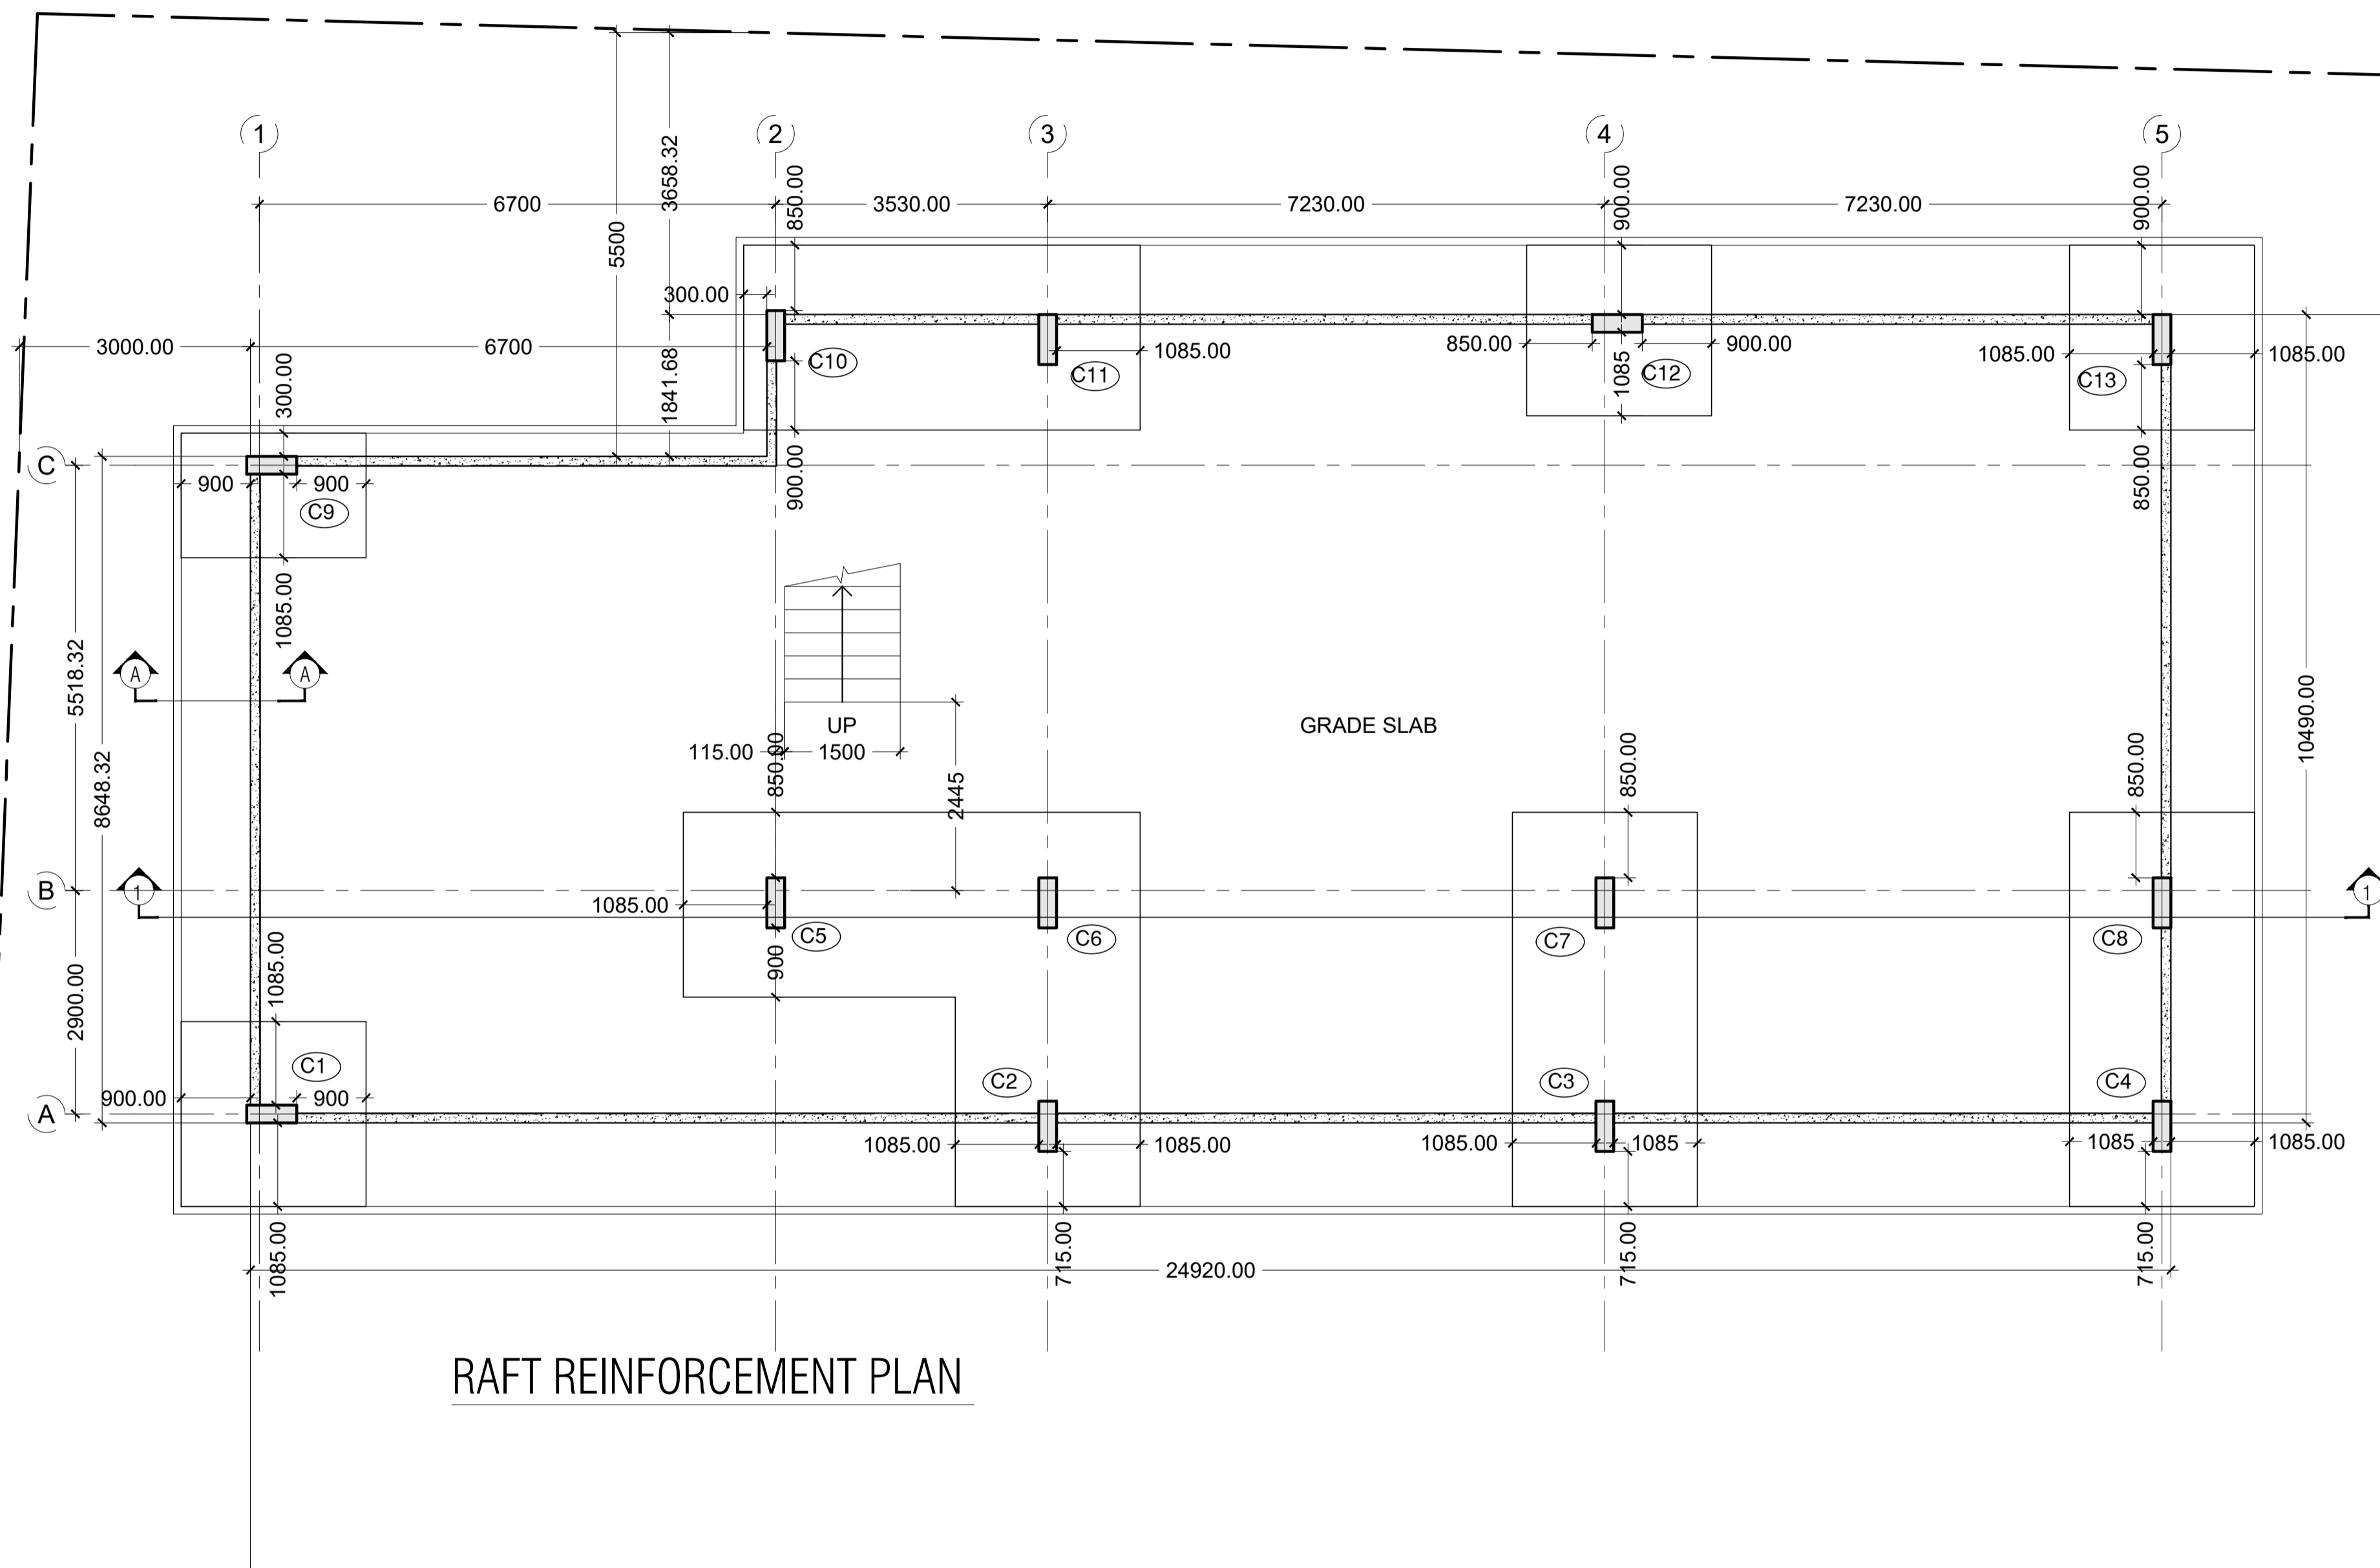
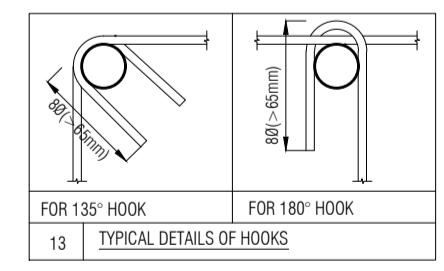


SCHEDULE OF ISOLATED FOUNDATION (M-20 GRADE)

FDN. MKD.	FOUNDATION SIZE (Lx B)	REINFORCEMENT		DEPTH		PEDESTAL SIZE (l _x x l _y)	PEDESTAL HEIGHT FROM FDN. BASE	PEDESTAL REINFORCEMENT	
		(X) SHORTER	(Y) LONGER	(D)	(d)			Vert. Bar(P)	Tie/Link(Q)
F	2400 x 2400	12 # @ 100 c/c	12 # @ 100 c/c	750	500	900 x 450	600	12-16 #	8 # @ 150 c/c

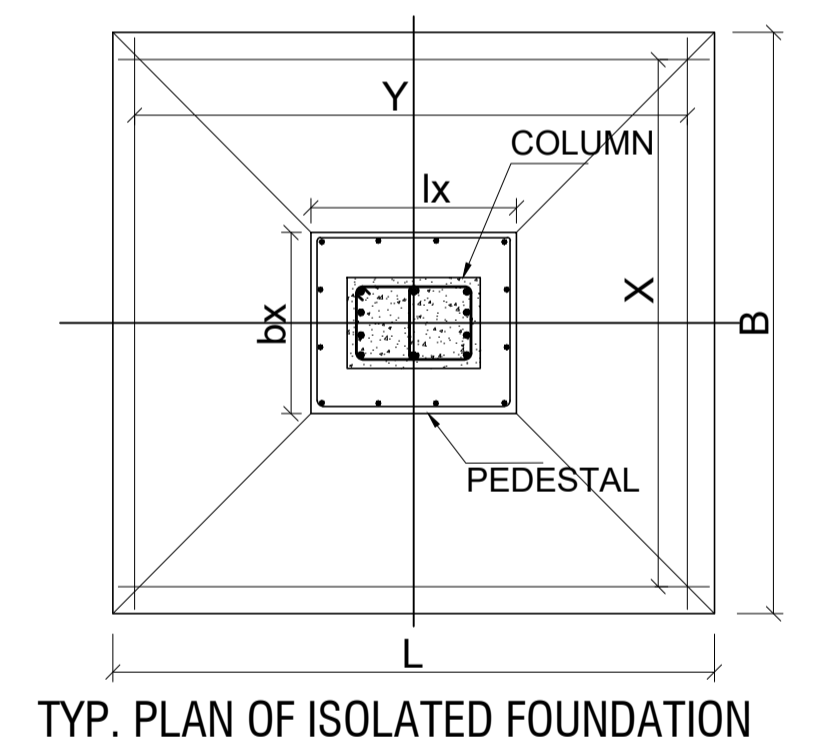

BUILDING OUTLINE ABOVE

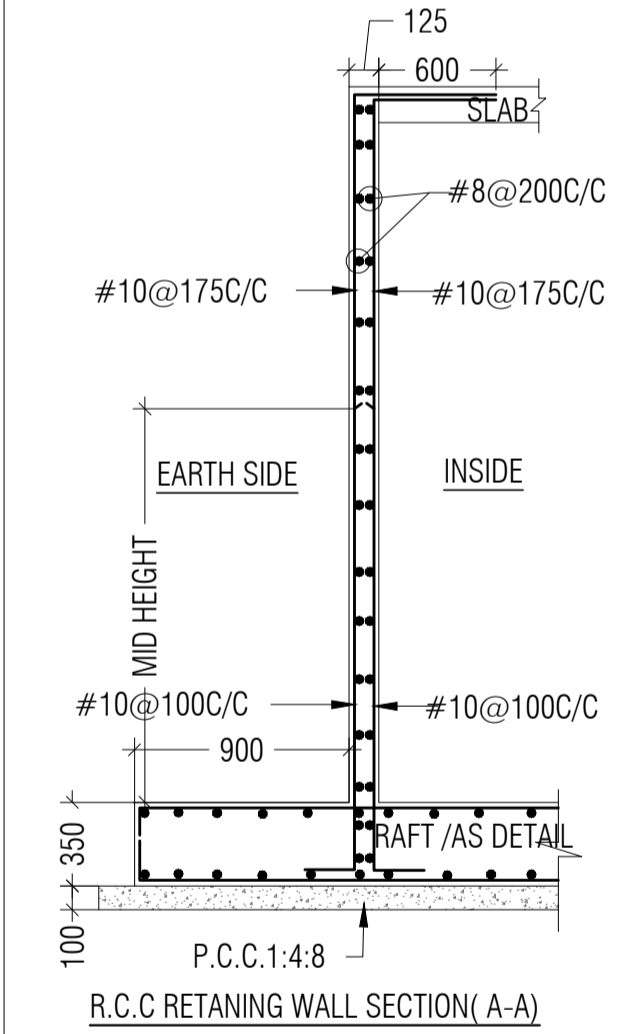

	RINGS #8@150 C/C	RINGS #8@150 C/C
FOOTING TO TERRACE	10#16 T	8#16 T
COLUMN MARKED	C1 TO C4, C9 TO C13	C5 TO C8

CONC. GRADE:- M-25 (DESIGN MIX 1:1:2)
 STEEL GRADE:- Fe-500 D
 CLEAR COVER:- 40mm