


WEST  
6.10M WIDE BRANCH ROAD.

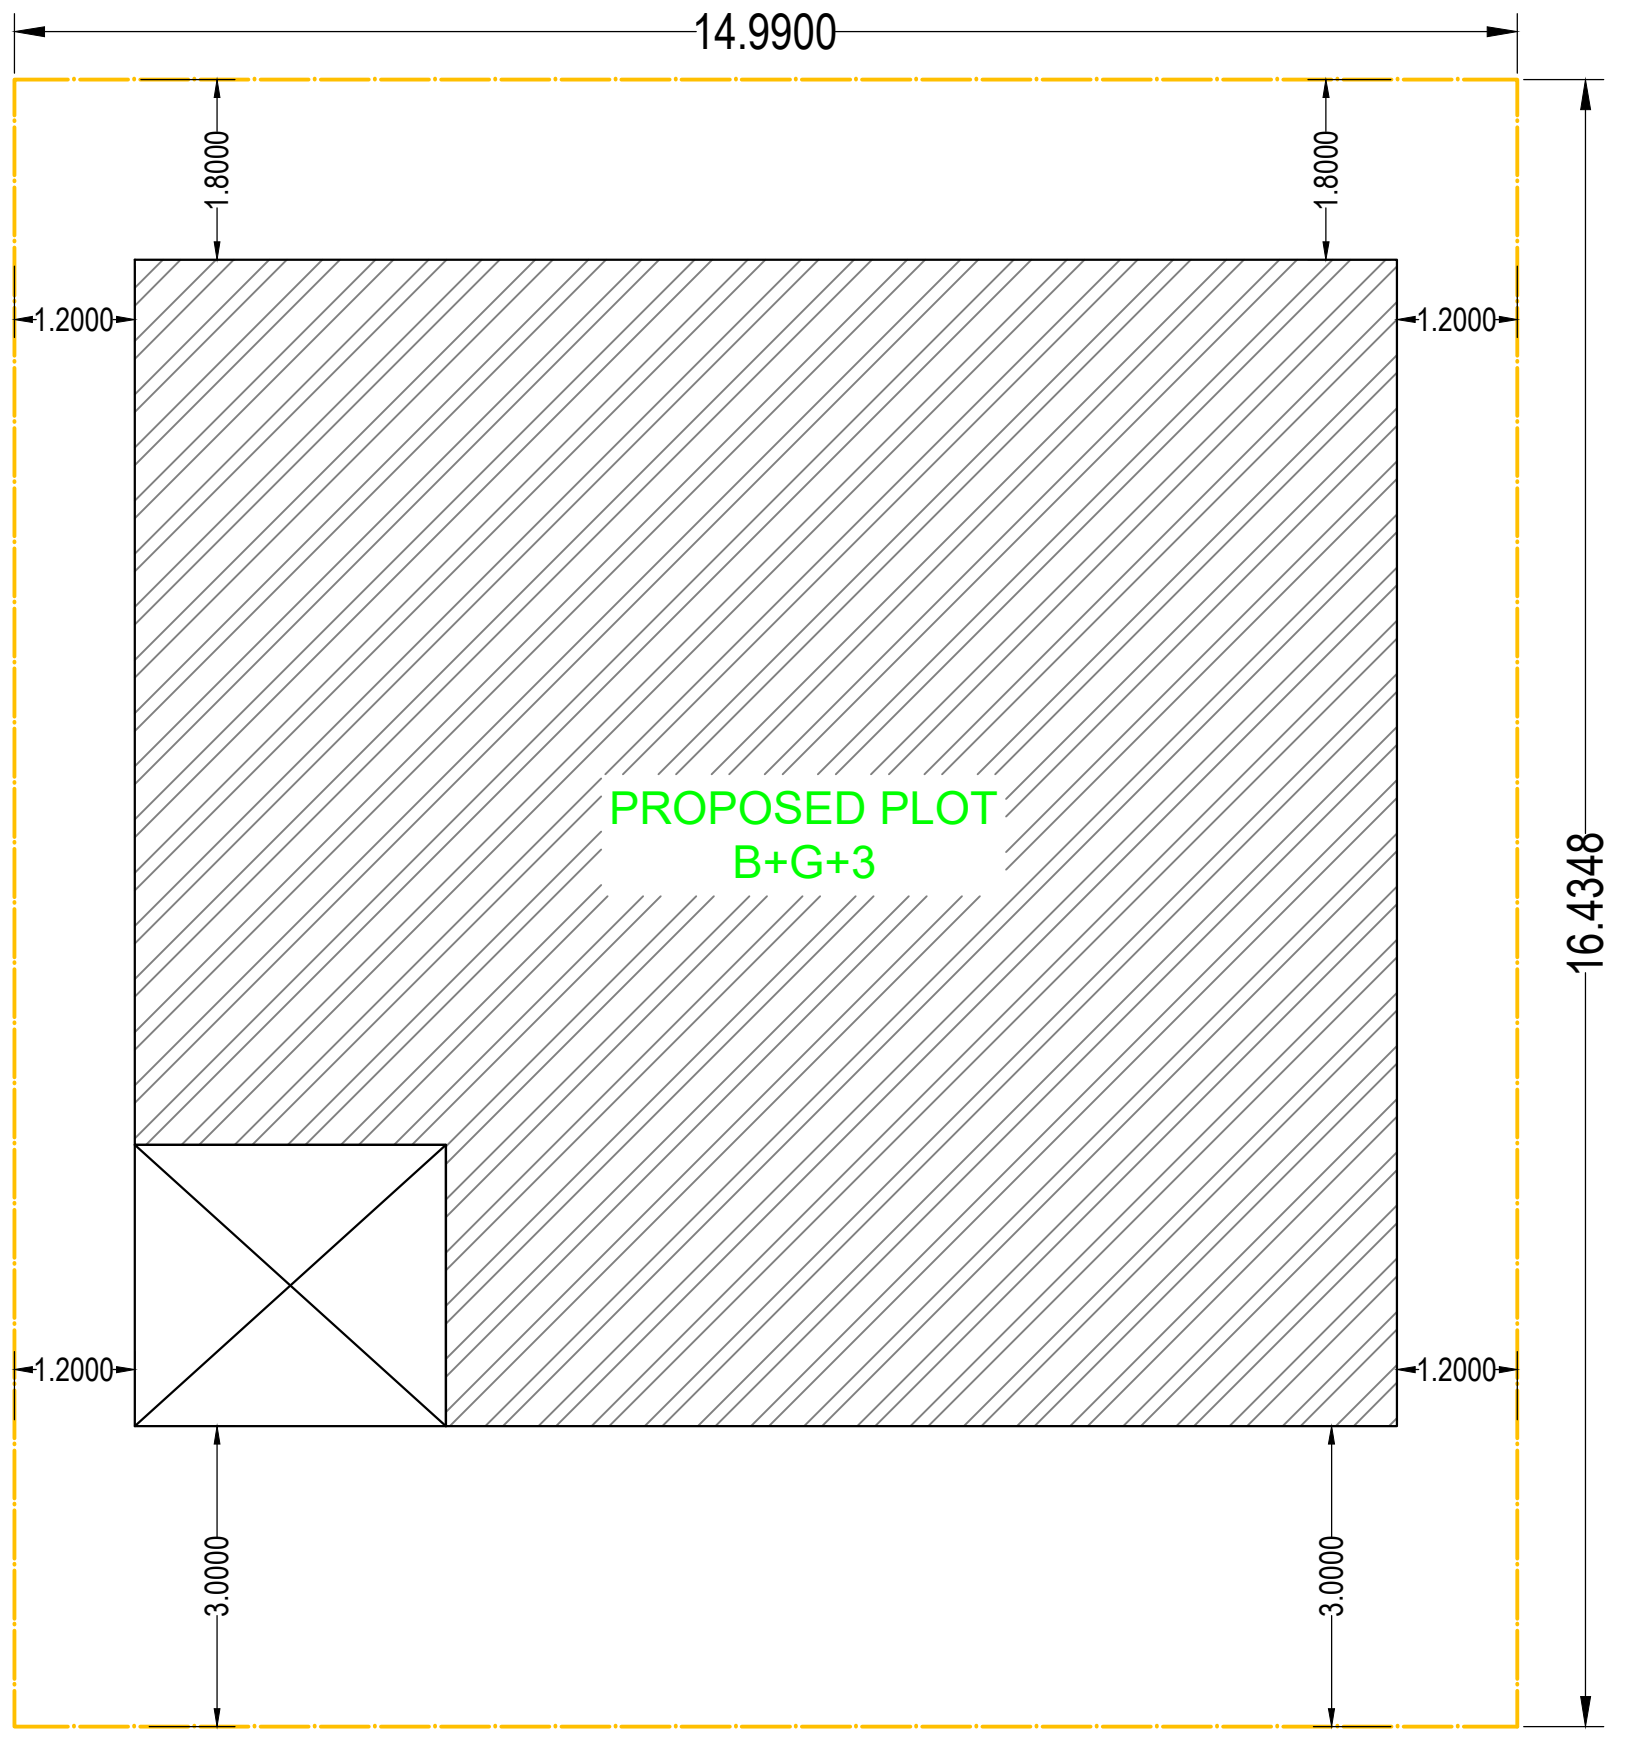

PROPOSED PLOT  
B+G+3

SOUTH  
6.10M WIDE MAIN ROAD.

# SITE KEY PLAN