


WEST
6.10M WIDE BRANCH ROAD.

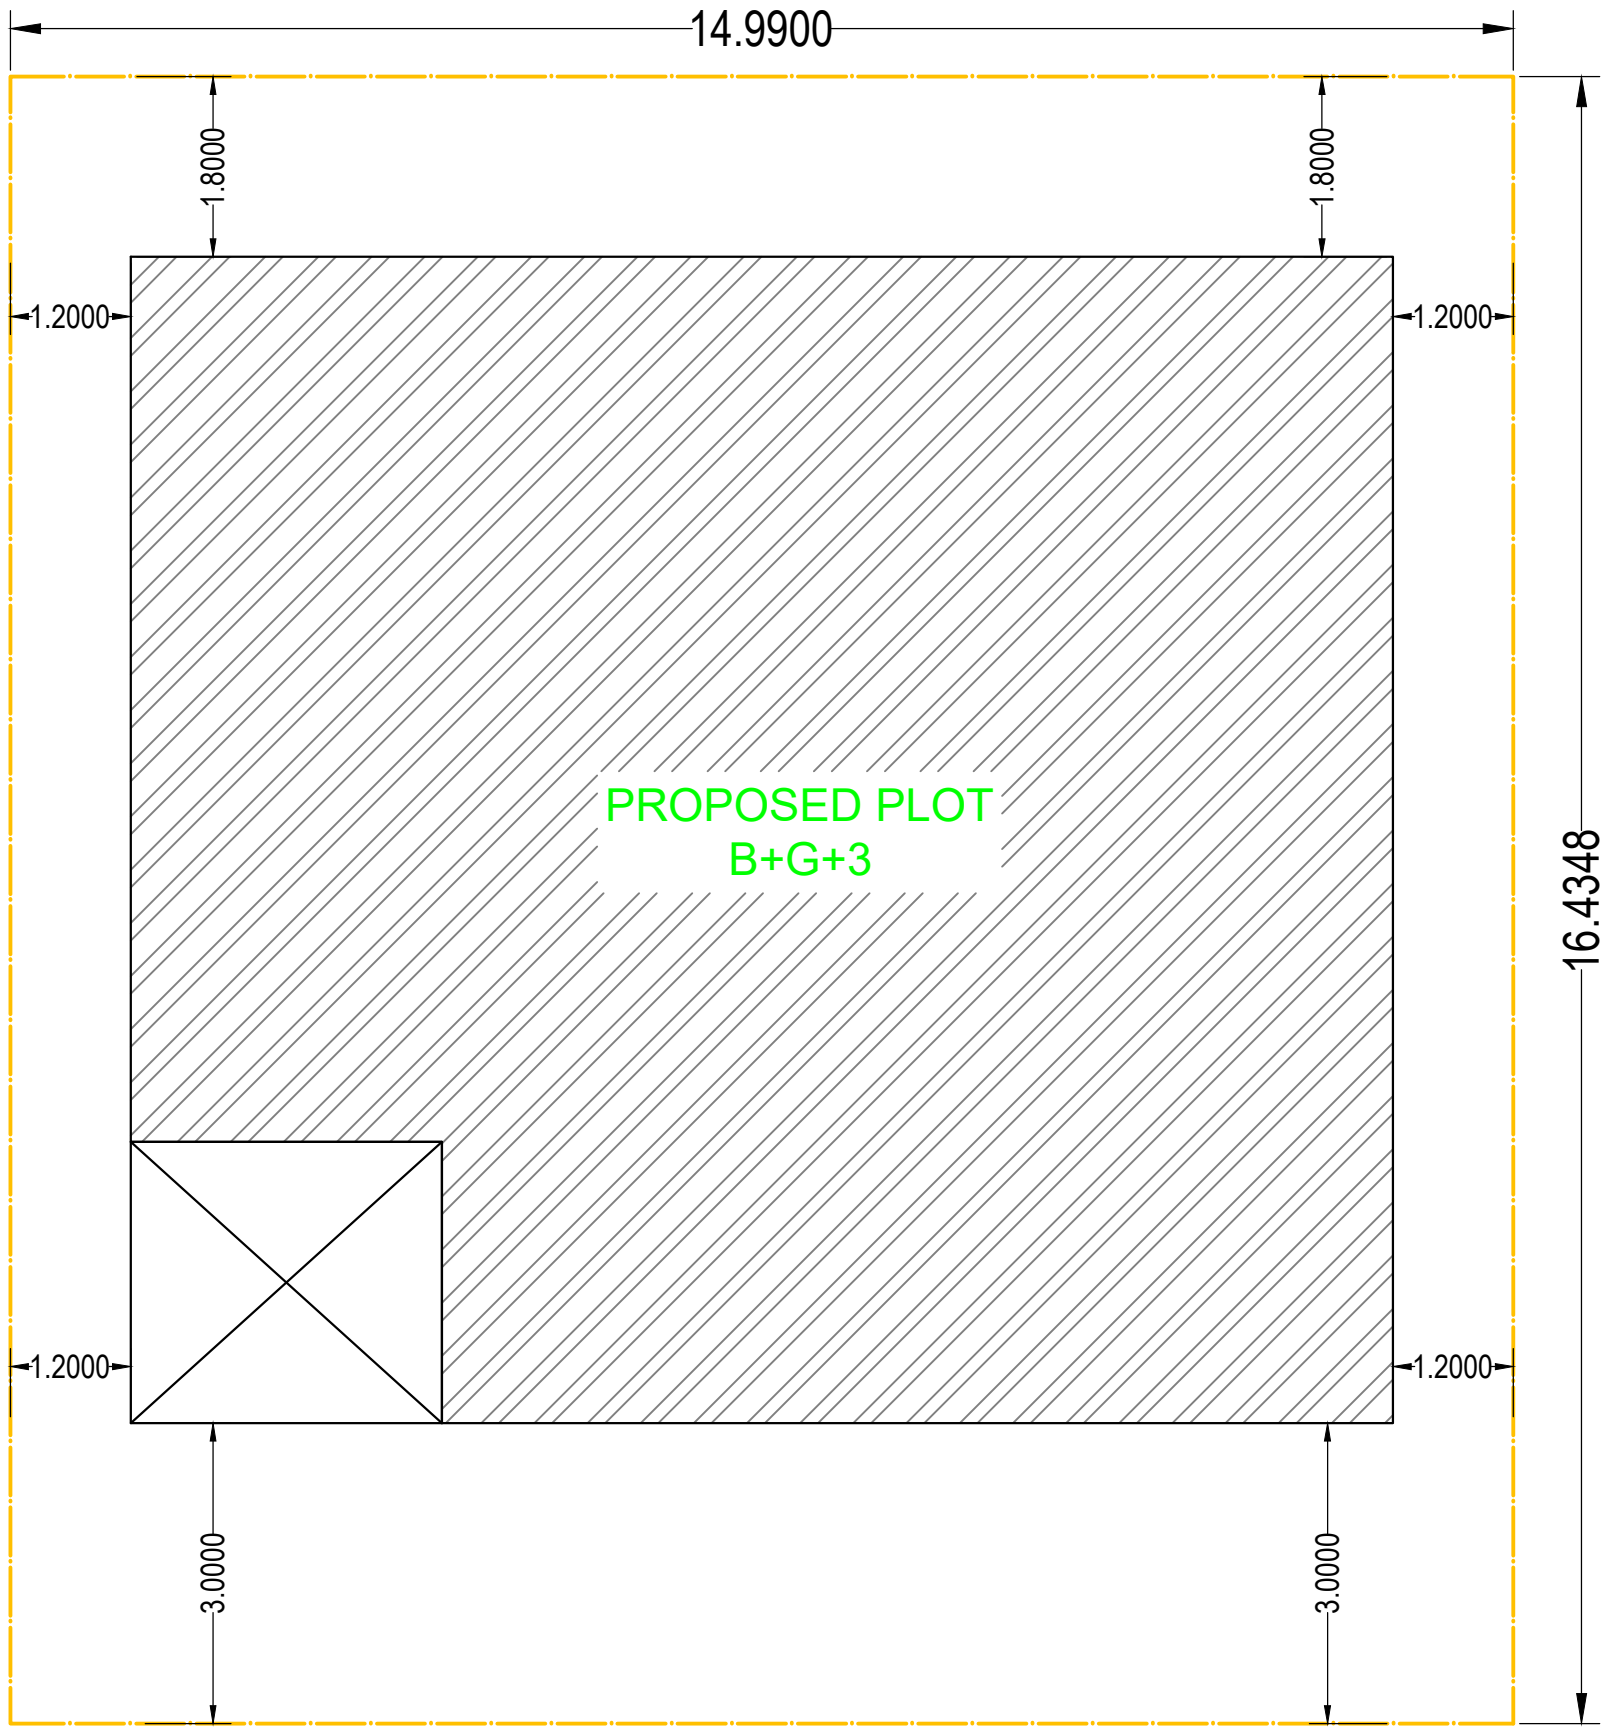

SOUTH
6.10M WIDE MAIN ROAD.

SITE KEY PLAN