
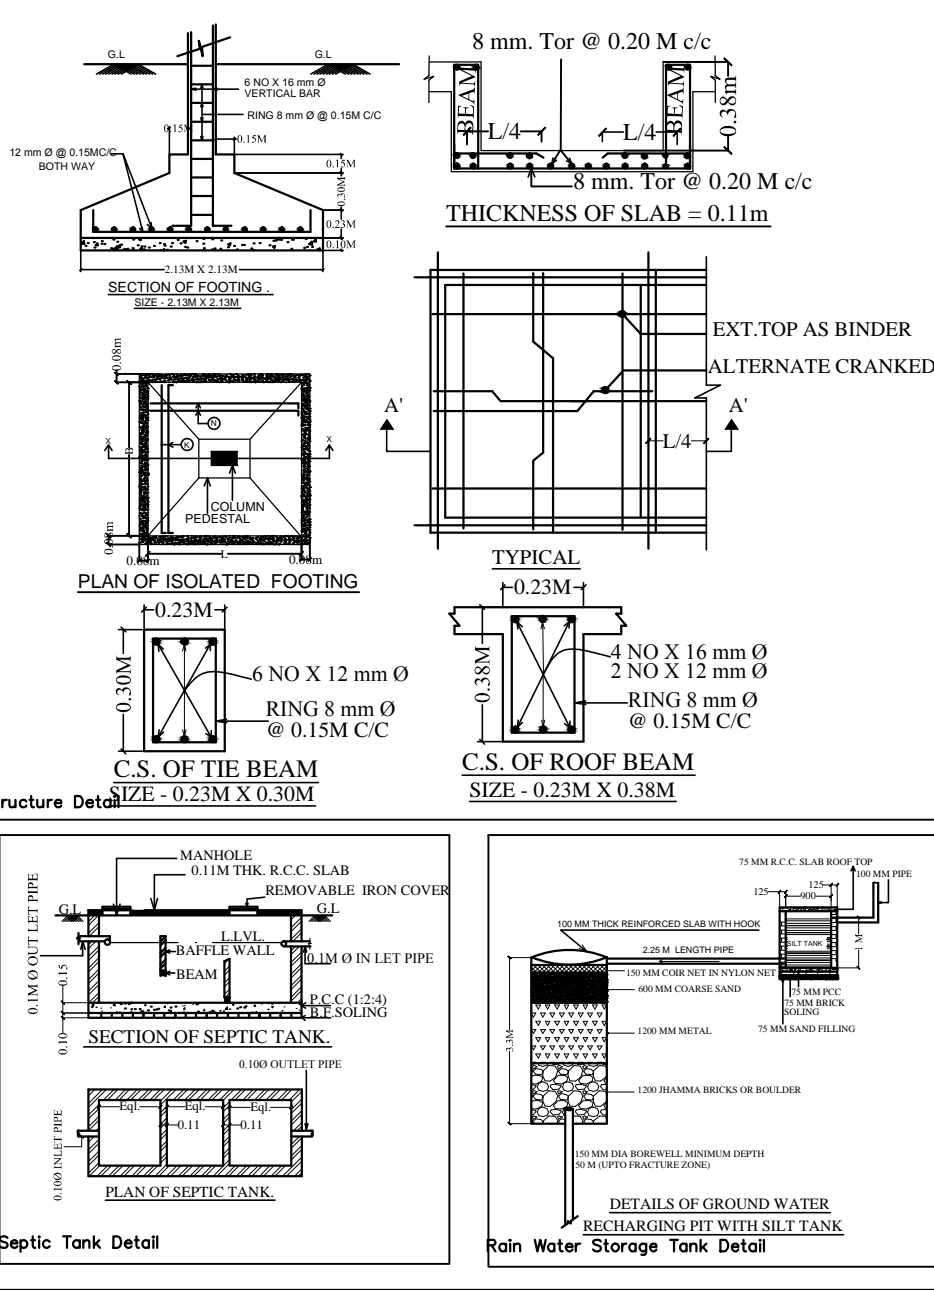
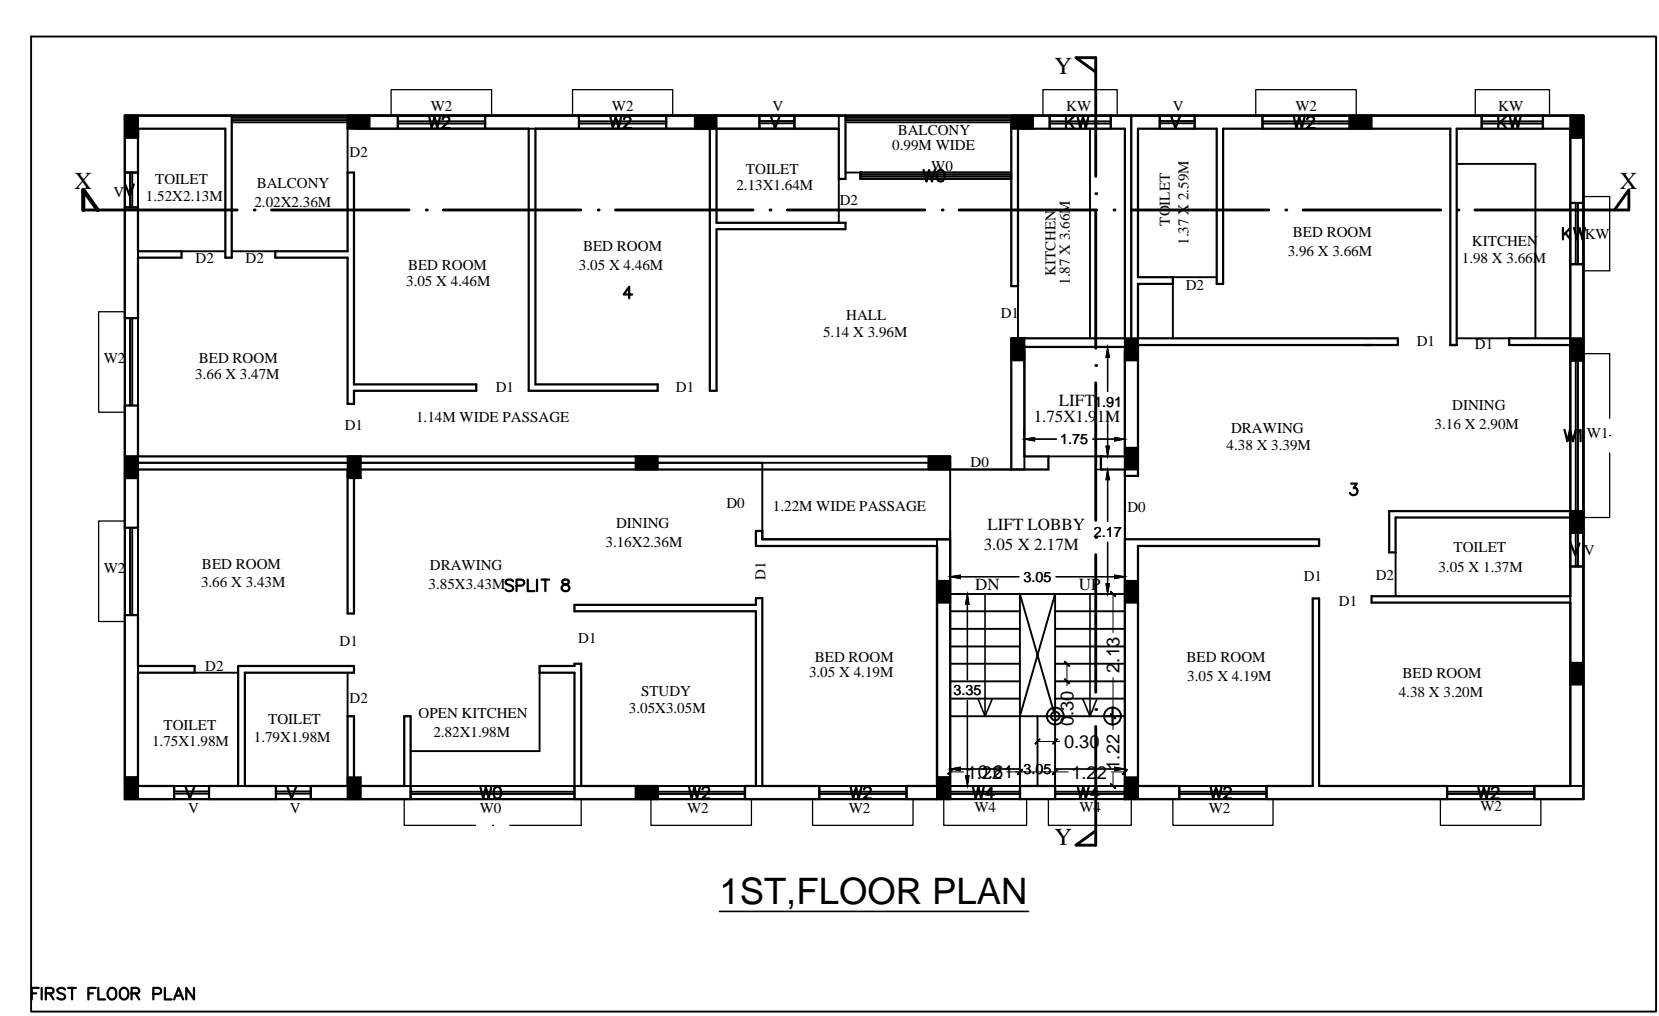
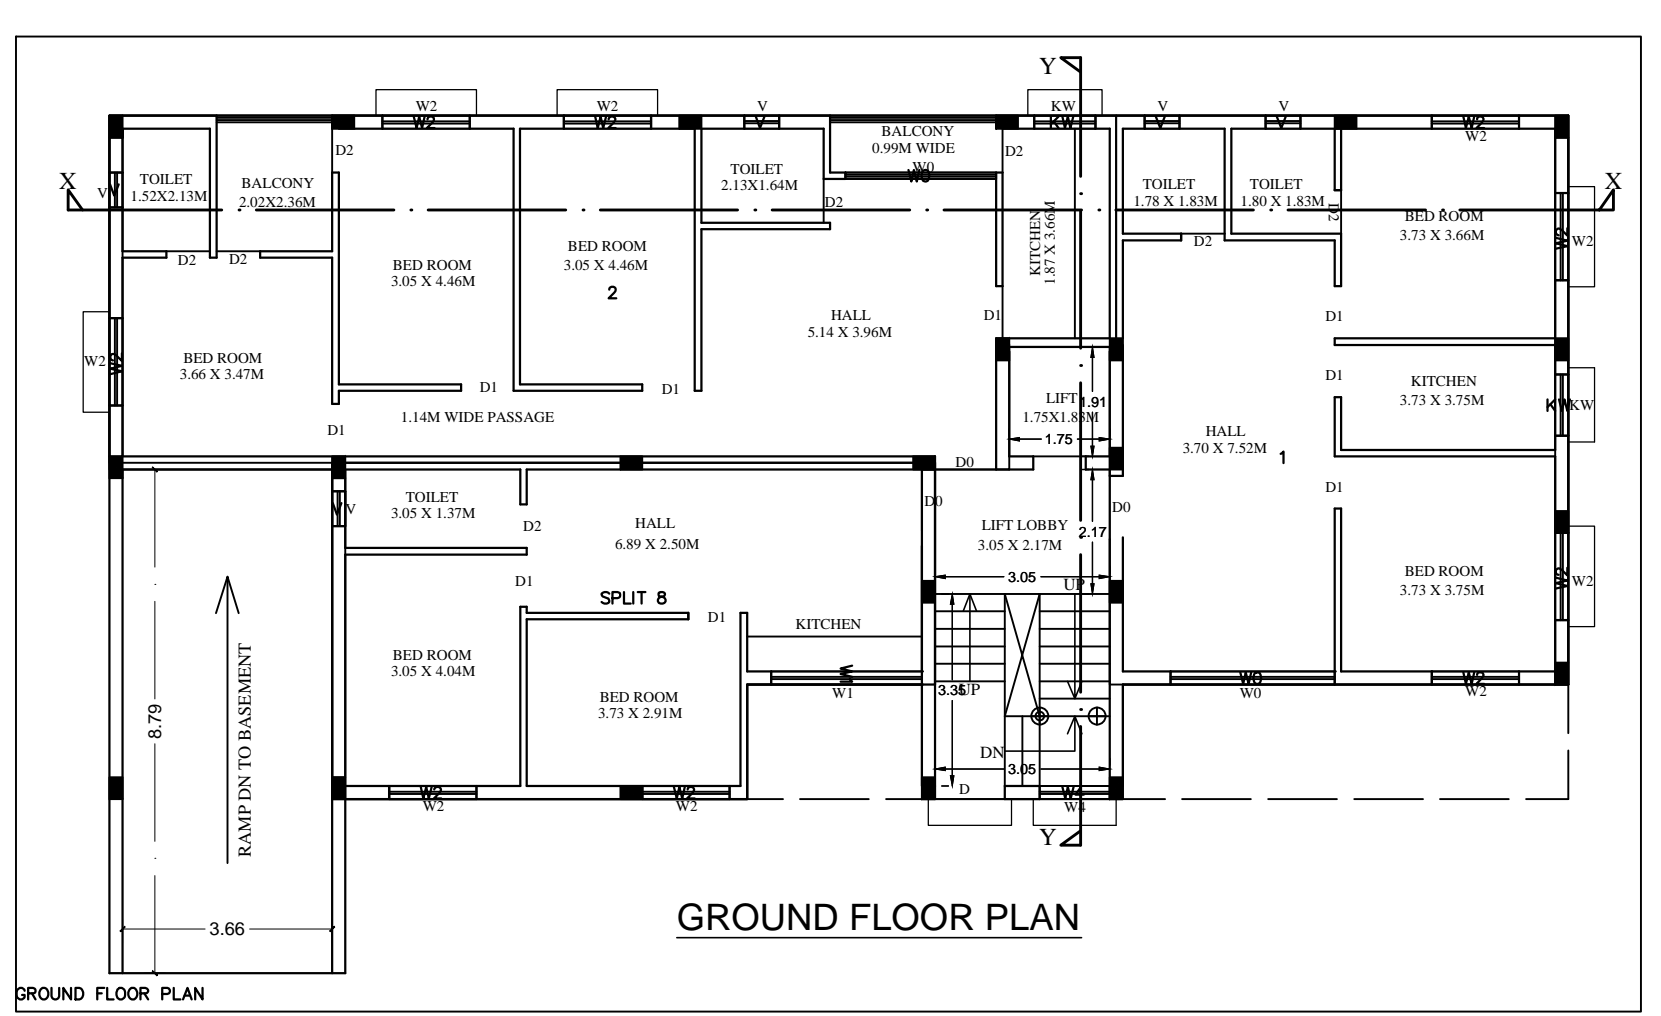


SCHEDULE OF OPENINGS:-

SL.NO.	MKD.	SIZE	DESCRIPTION
1.	D	1.22M X 2.13M	Single shutter door.
2.	D0	1.07M X 2.13M	Single shutter door.
3.	D1	0.91M X 2.13M	Single shutter door.
4.	D2	0.76M X 2.13M	Single shutter door.
5.	W0	2.86 X 1.52M	Glazed steel framed window 4. shutt.
6.	W1	2.63 X 1.52M	Glazed steel framed window 4. shutt.
7.	W2	1.52 X 1.22M	Glazed steel framed window 3. shutt.
8.	W3	1.30 X 1.22M	Glazed steel framed window 2. shutt.
9.	W4	1.22 X 1.22M	Glazed steel framed window 2. shutt.
10.	KW	0.91M X 1.07M	Glazed steel framed window 2. shutt.
11.	KW1	1.52 X 1.07M	Glazed steel framed window 3. shutt.
12.	V	0.61M X 0.91M	Glazed steel ventilator.

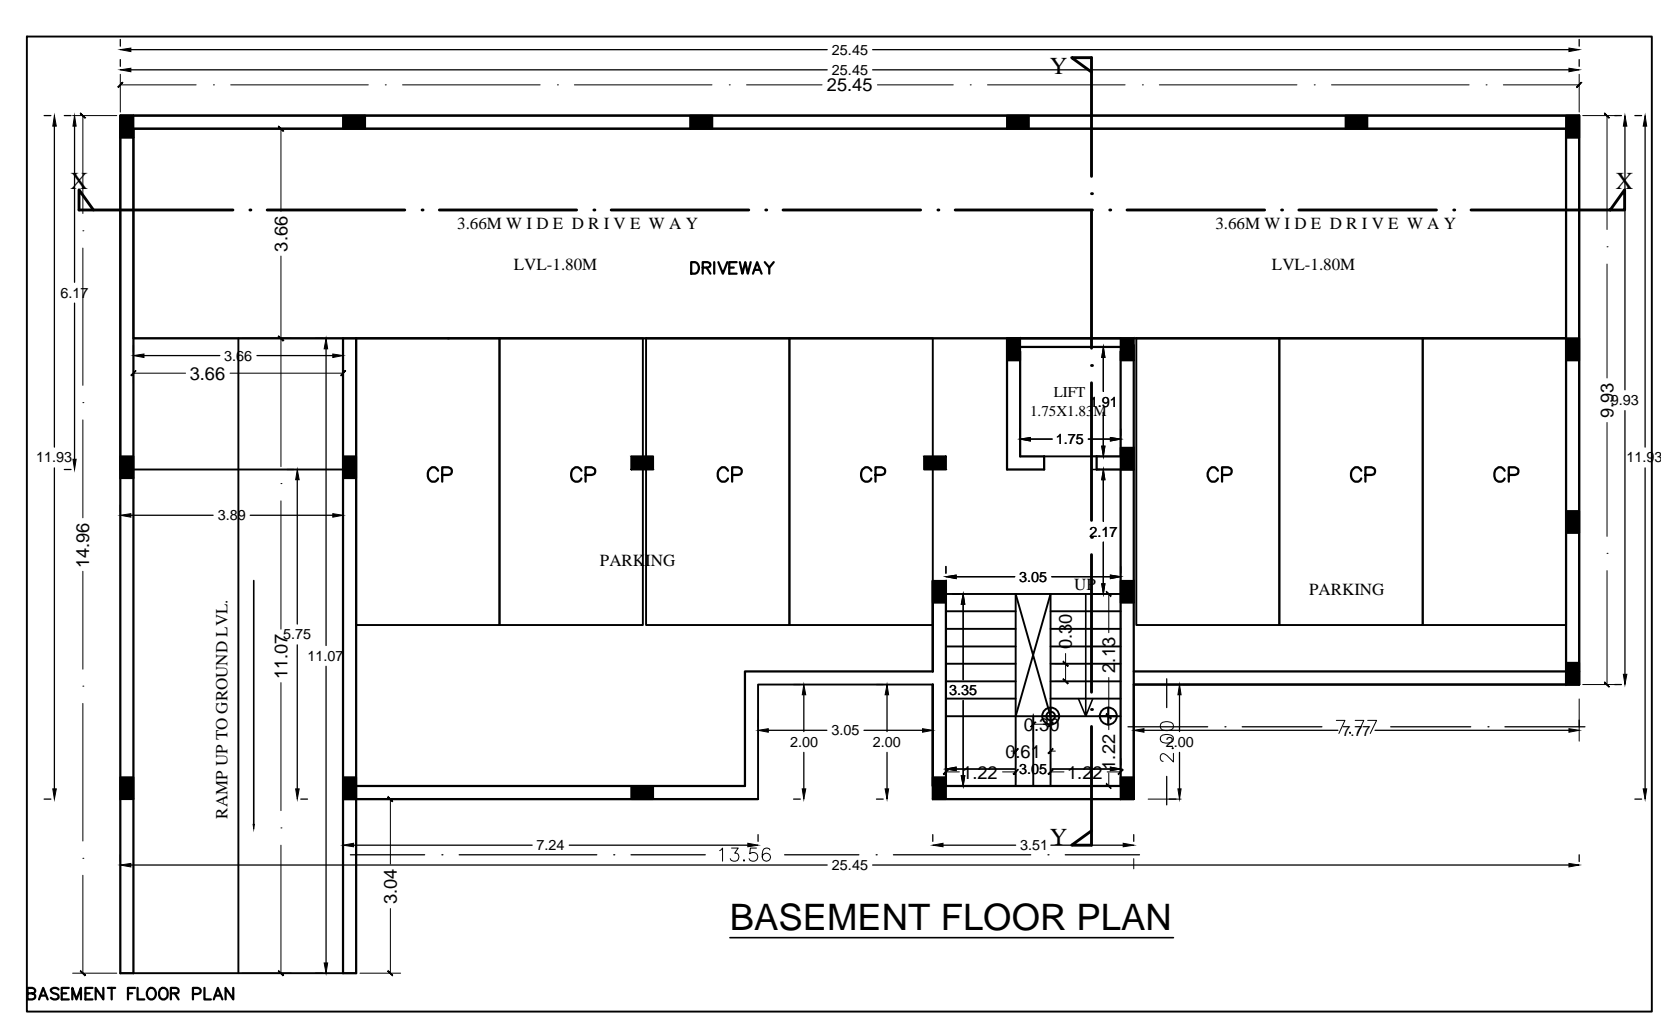

PROPOSED RESIDENTIAL BUILDING PLAN FOR M'S SMART HOUSING BUILDCON LIMITED
DIRECTOR :- DEEPAK KUMAR CHOUDHARY
PLOT NO. - 21 (PART)
KHATA NO. - 651
THANA NO. - 1641
WARD NO. - 8
THANA - GHATSILA
P.S. - MANGO
DIST. - EAST SINGHBHUM

SIGNATURE OF P.O.A. HOLDER

SIGNATURE OF ARCHITECT / ENGINEER

APPROVED AUTHORITY