



8- 20MMØ +2-16MMØ
RING 8MMØ @ 0.15MC/C.


SECTION OF COLUMN.

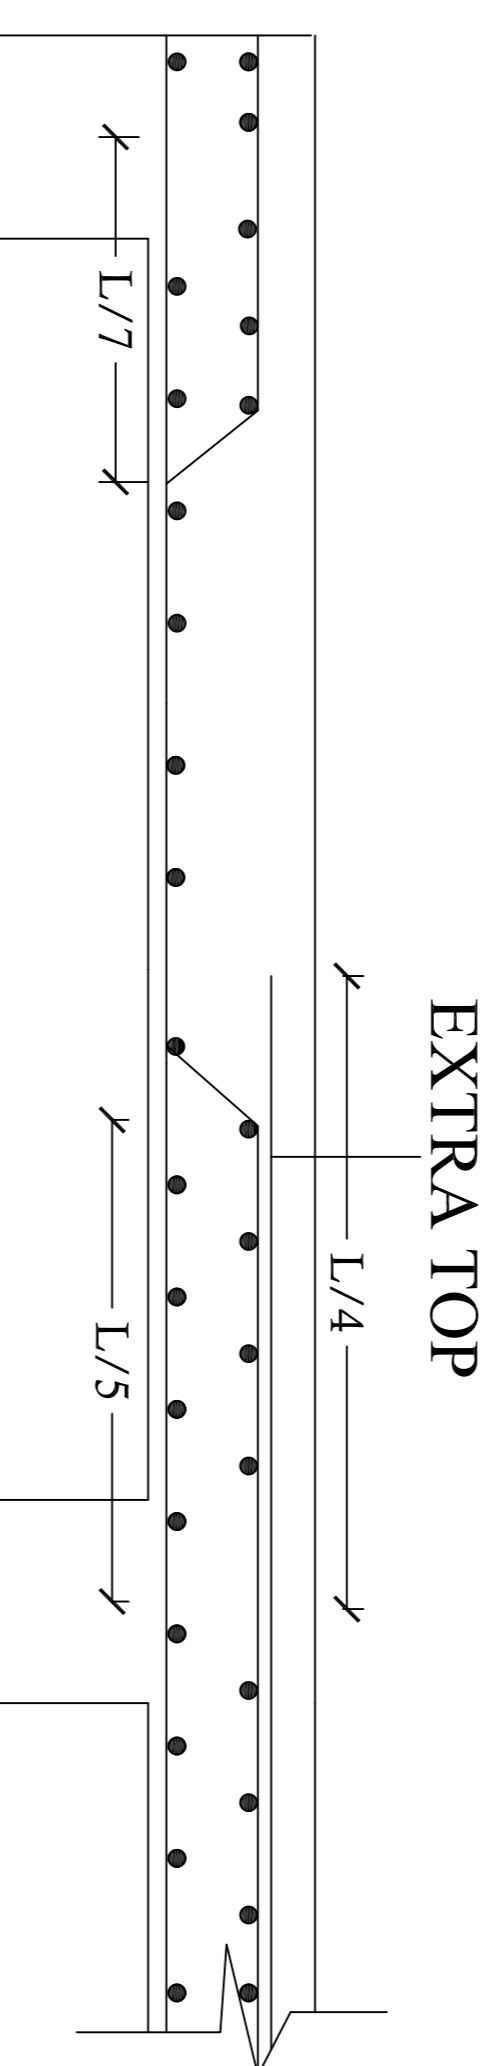

SECTION OF SLAB AT A-A'

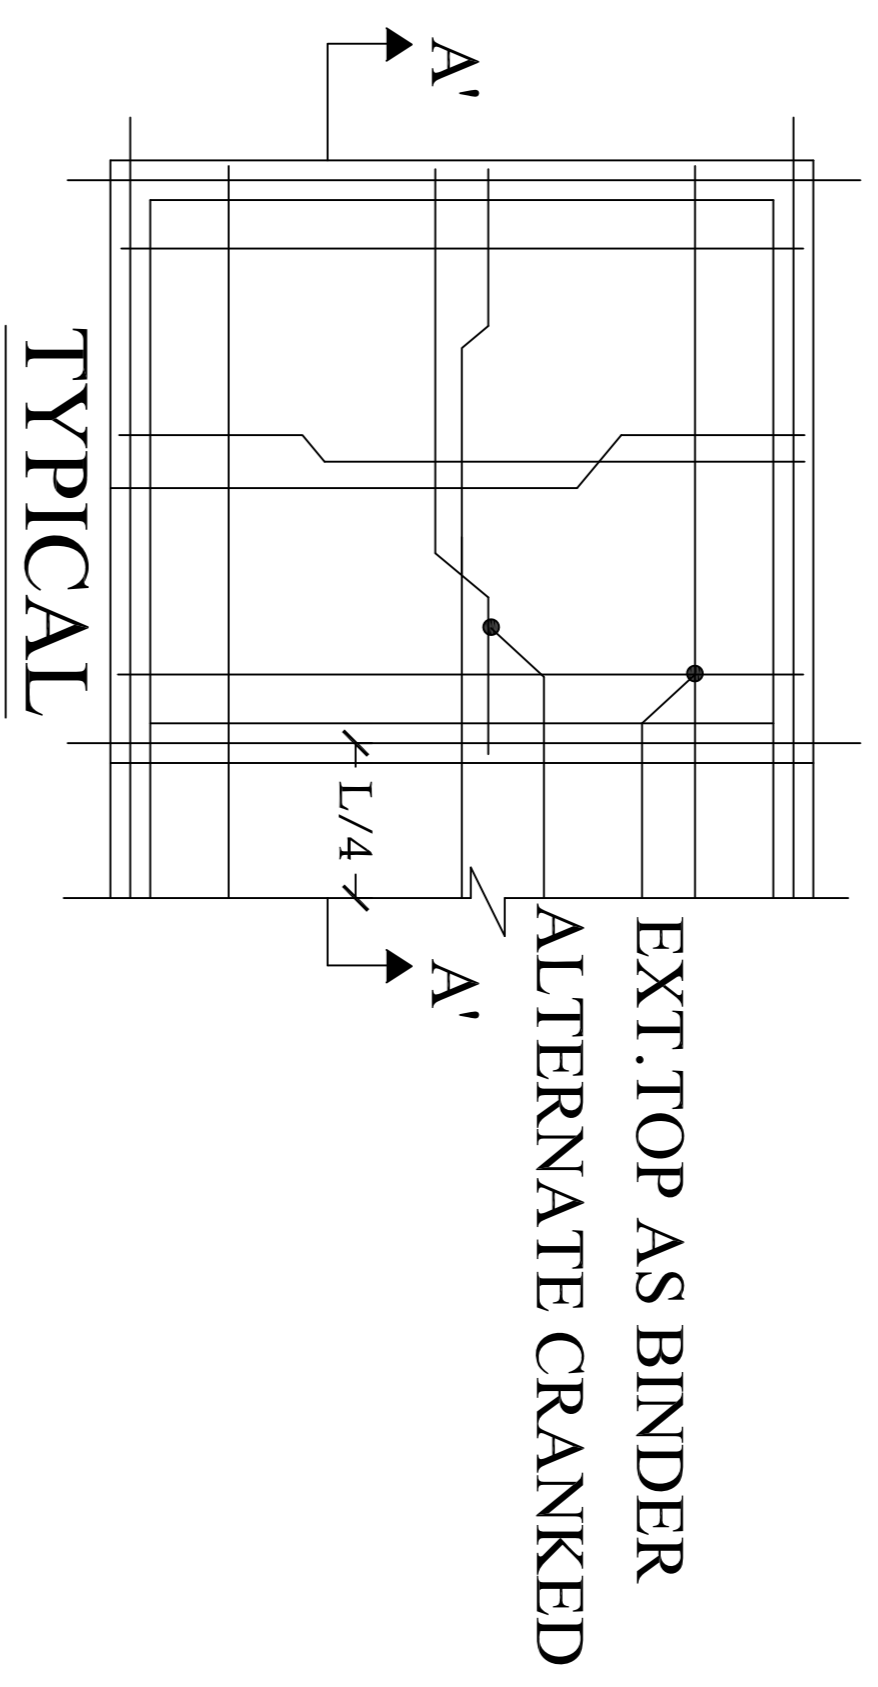


TYPICAL

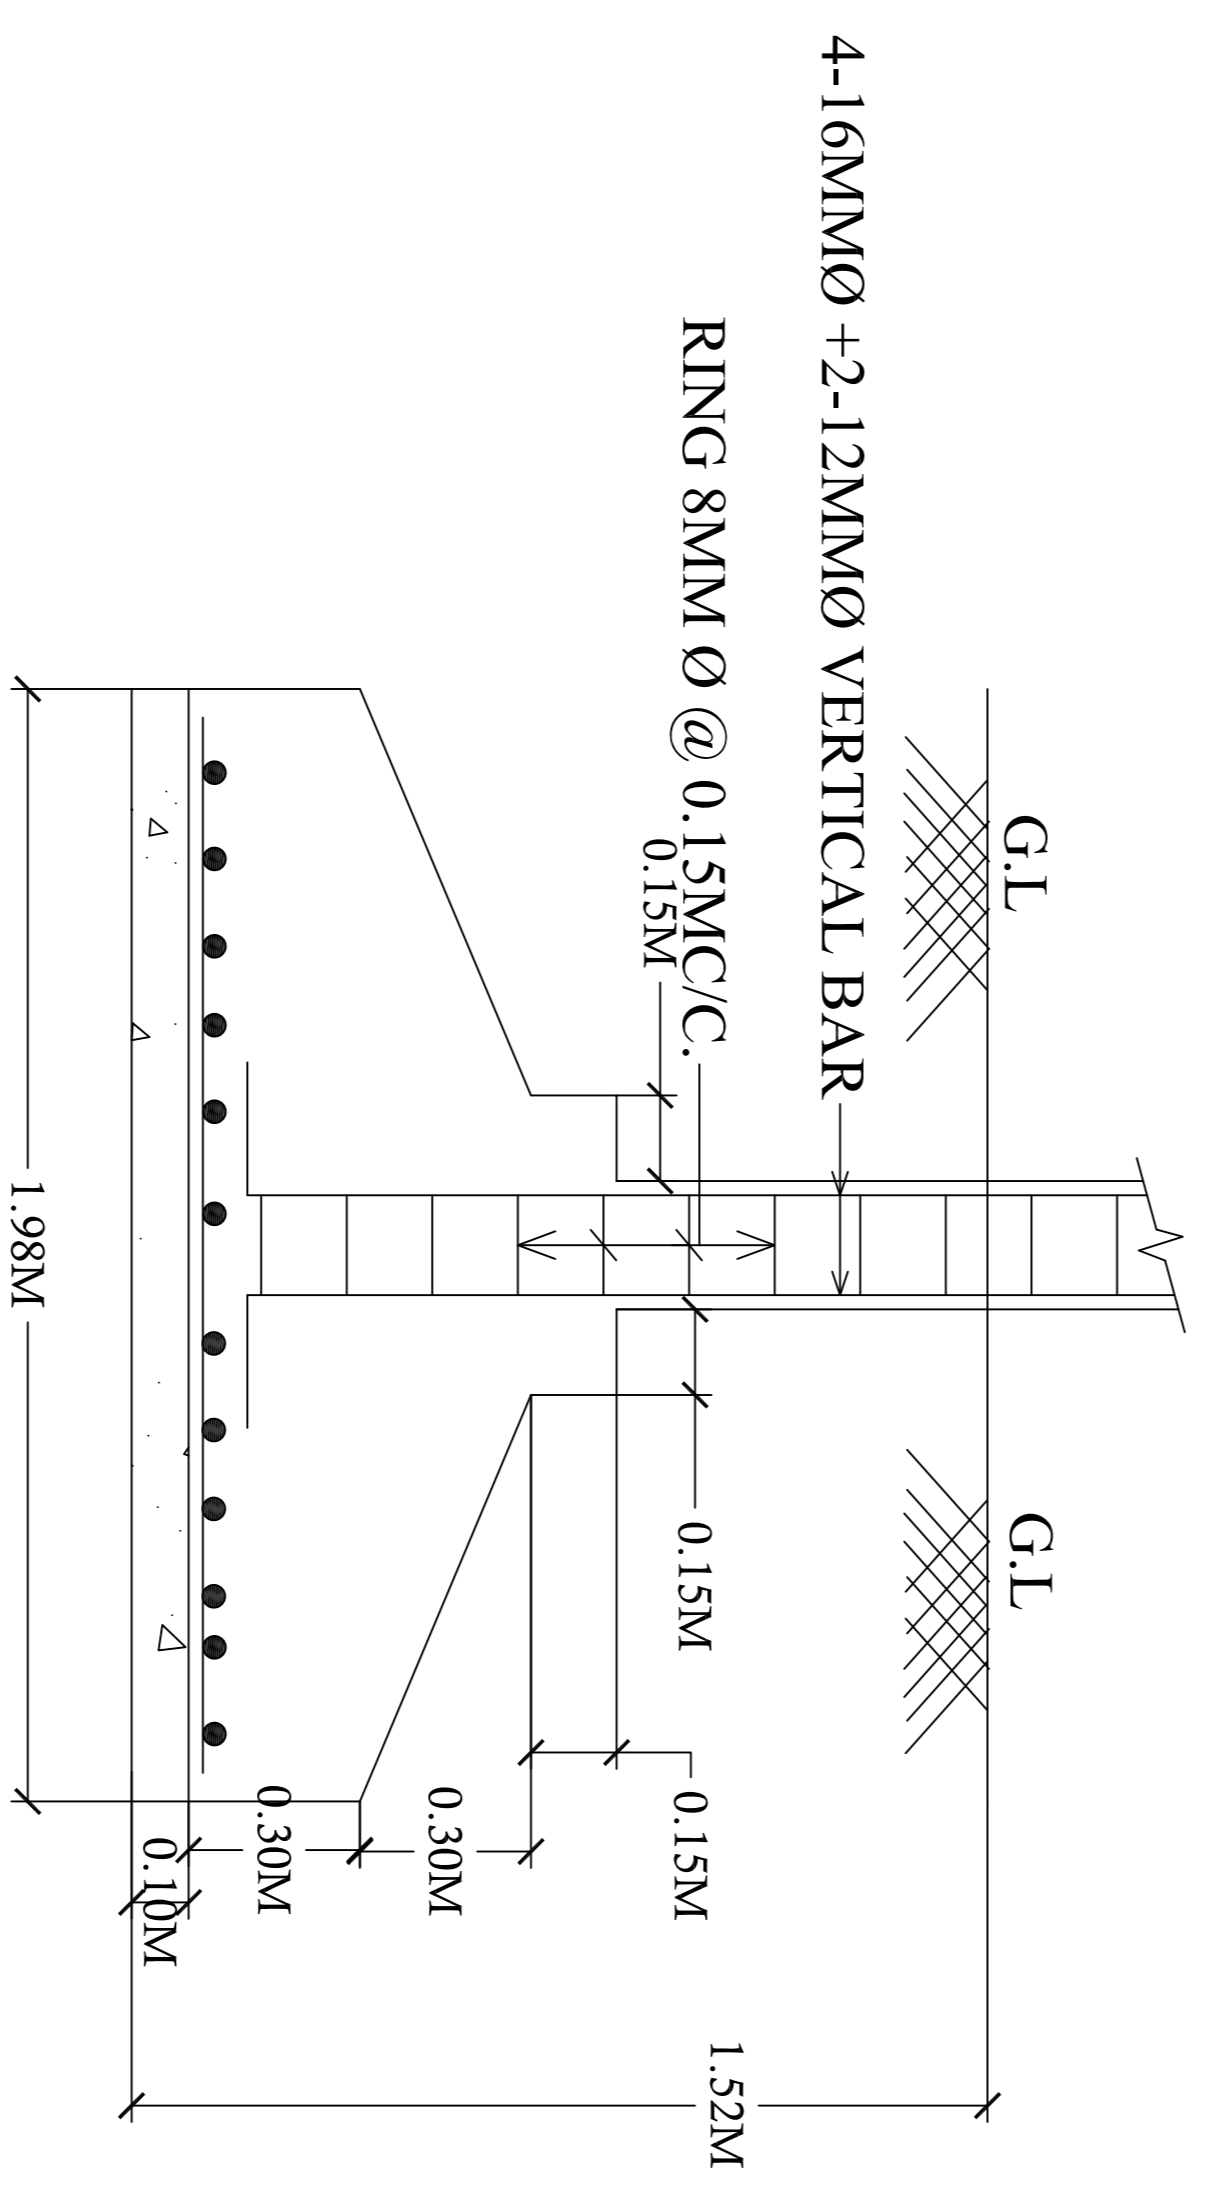


SECTION OF FOOTING

SECTION OF COLUMN

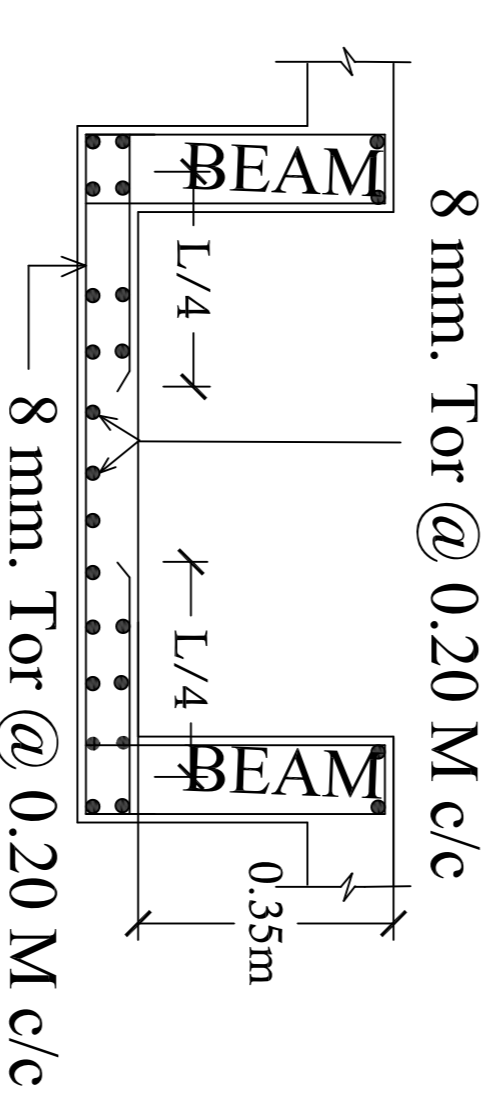

THICKNESS OF SLAB = 0.1m

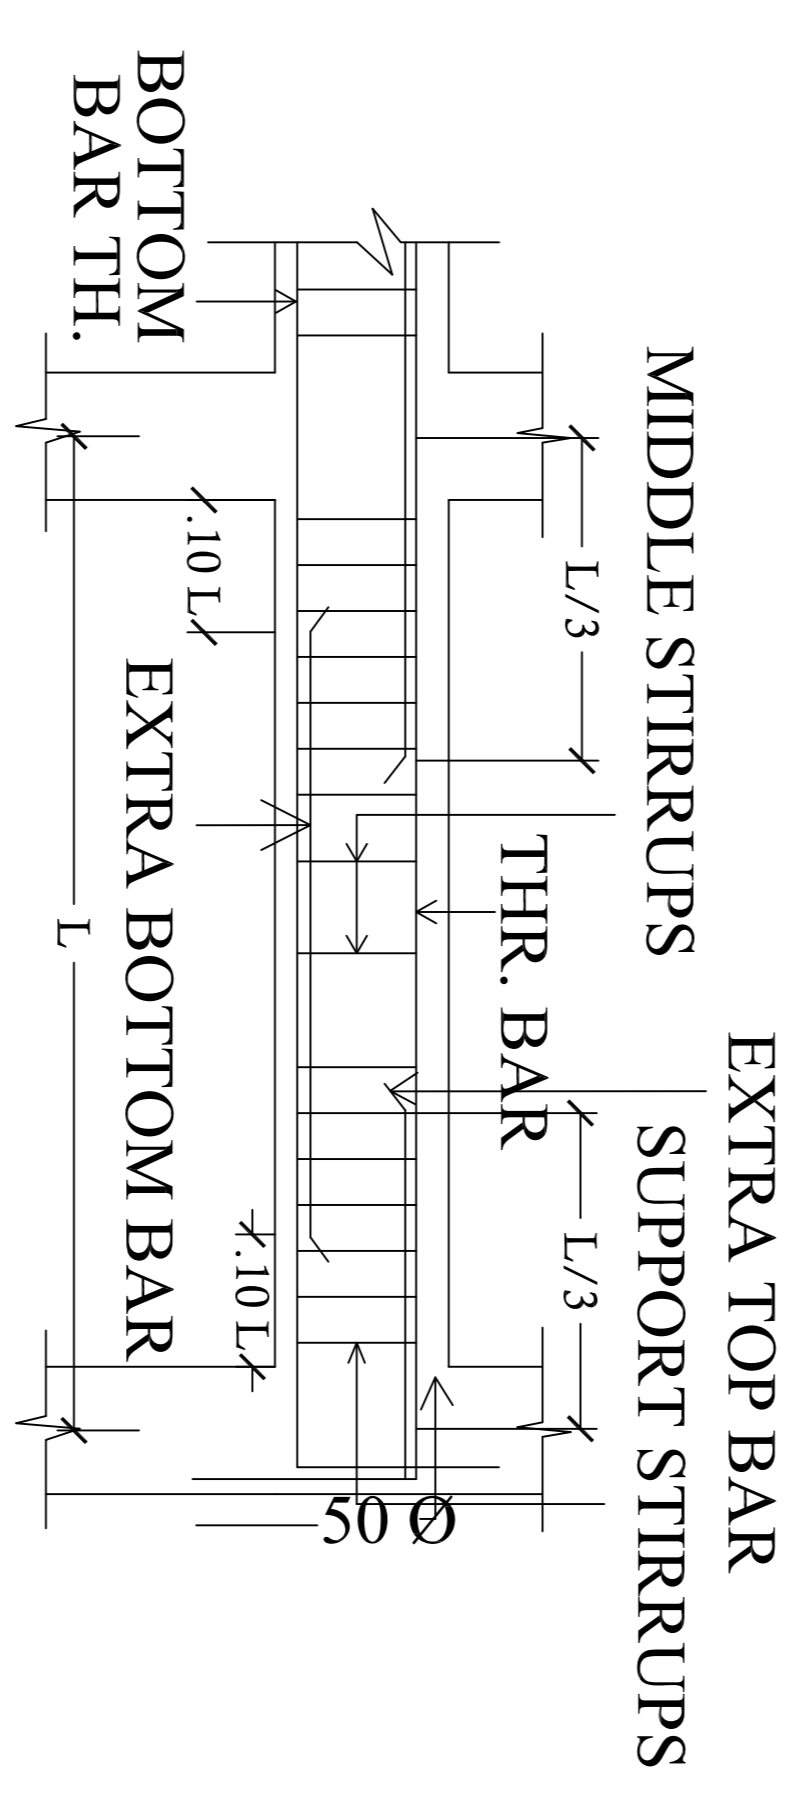

SECTION OF TYPICAL ROOF BEAM