



8- 20MMØ +2-16MMØ
RING 8MMØ @ 0.15MC/C.

SECTION OF COLUMN.

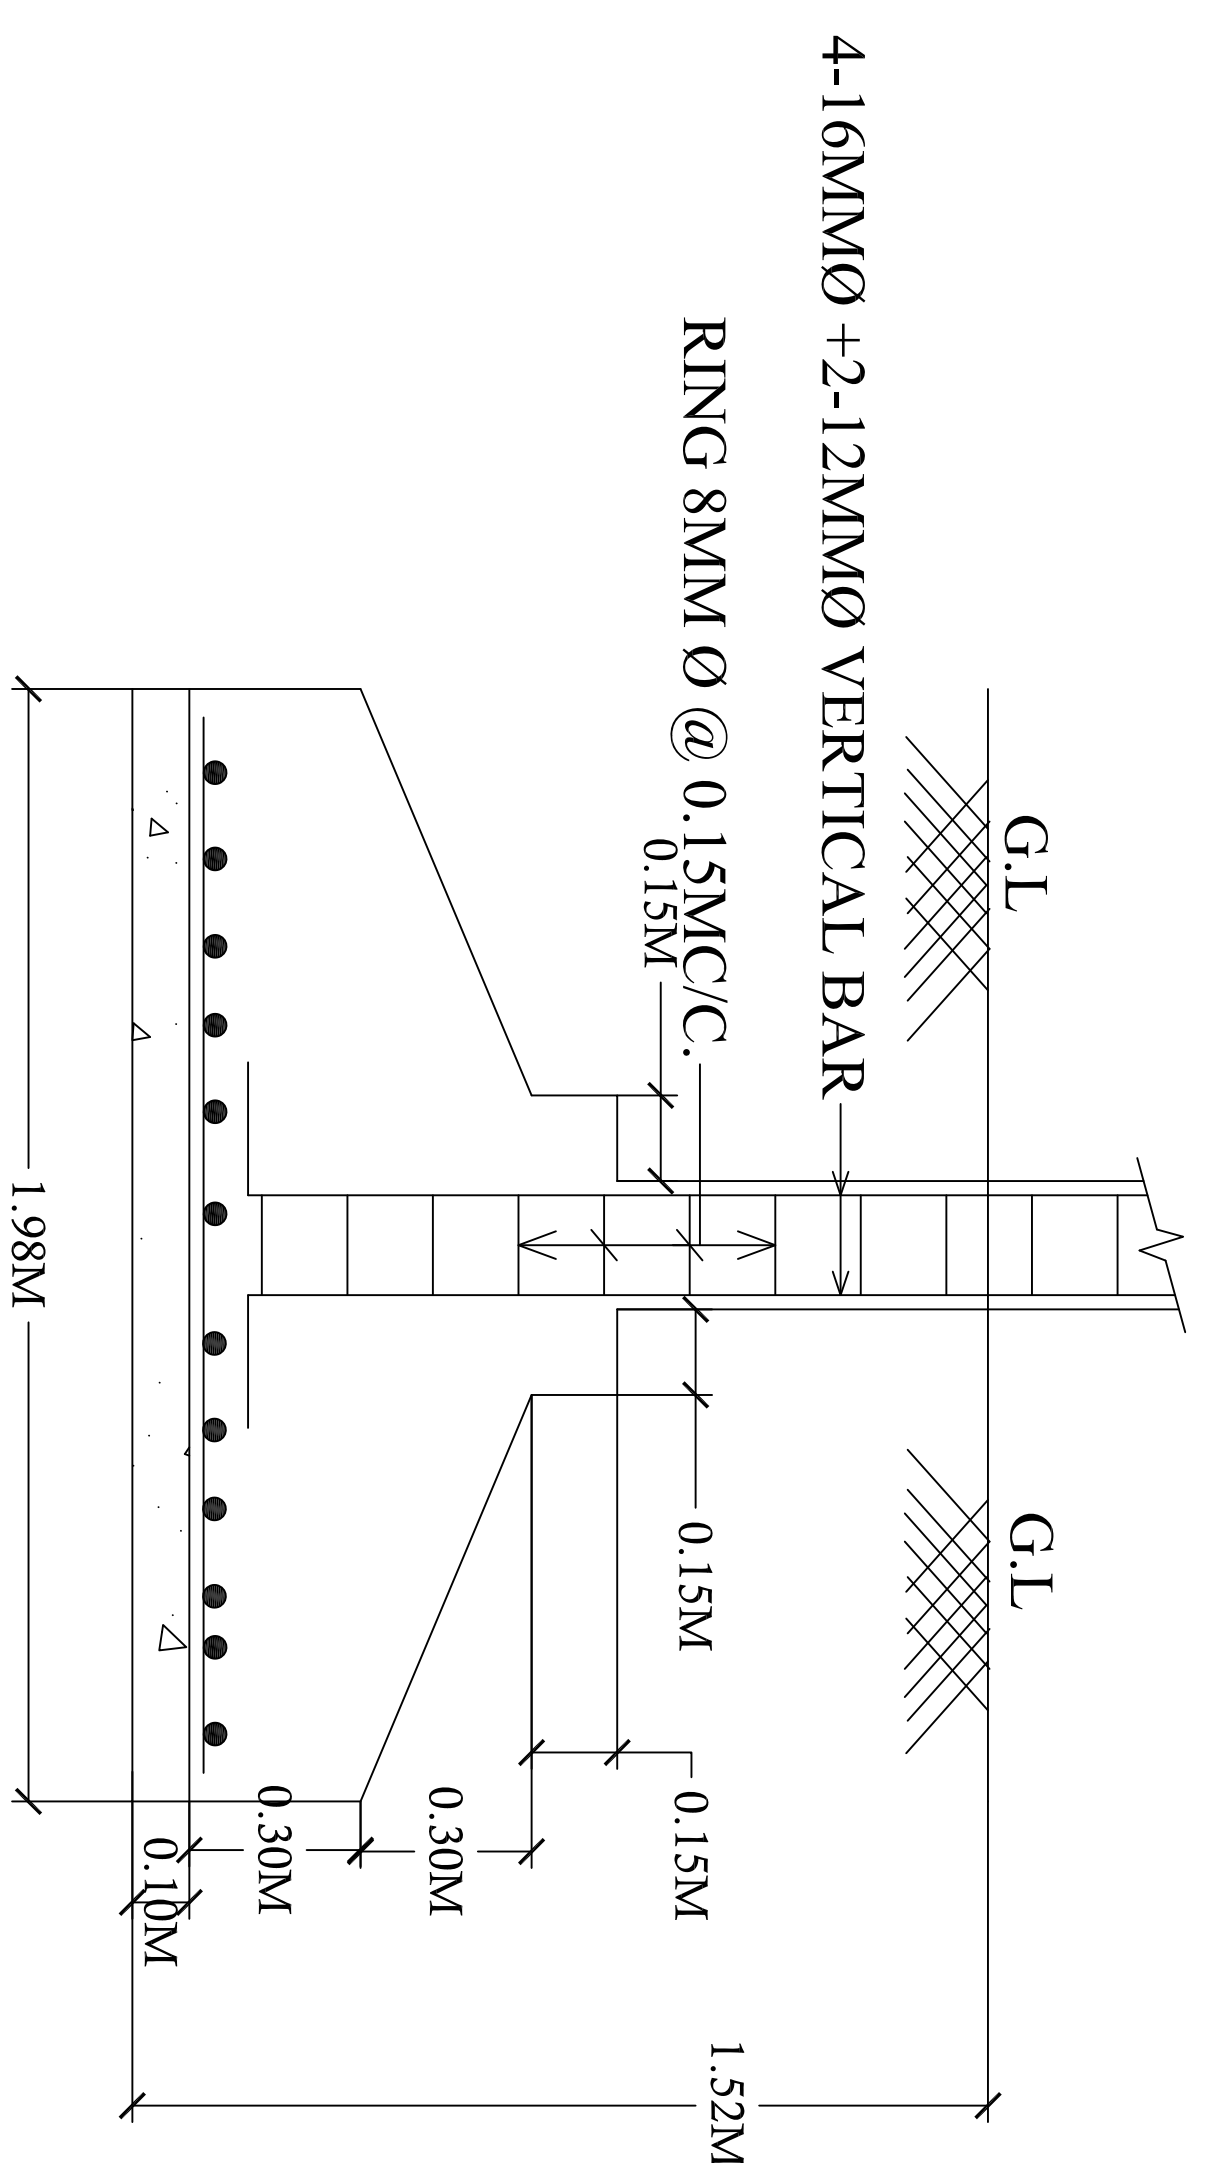


SECTION OF FOOTING


SECTION OF COLUMN

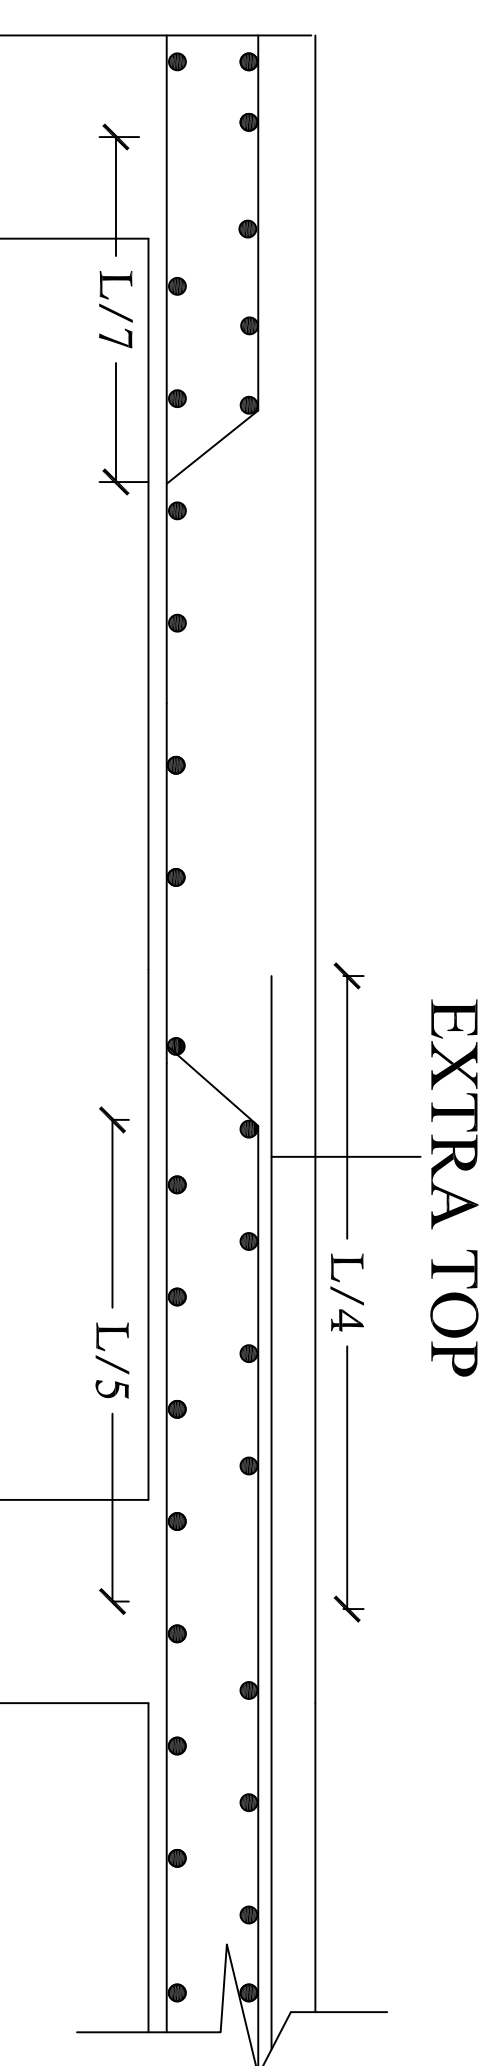


SECTION OF SLAB AT A-A'

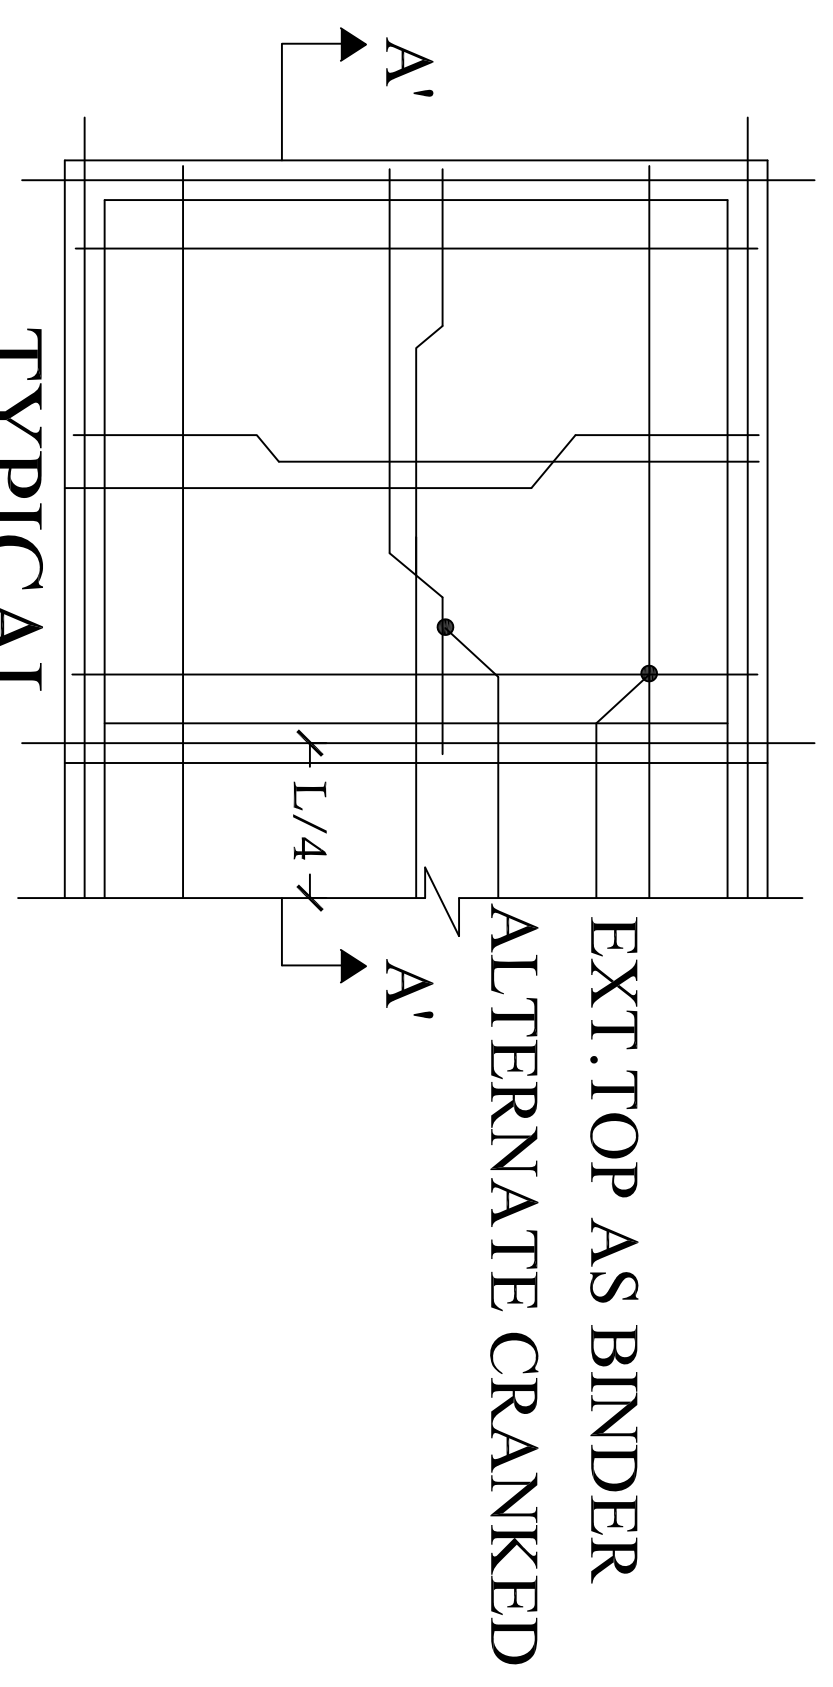

TYPICAL

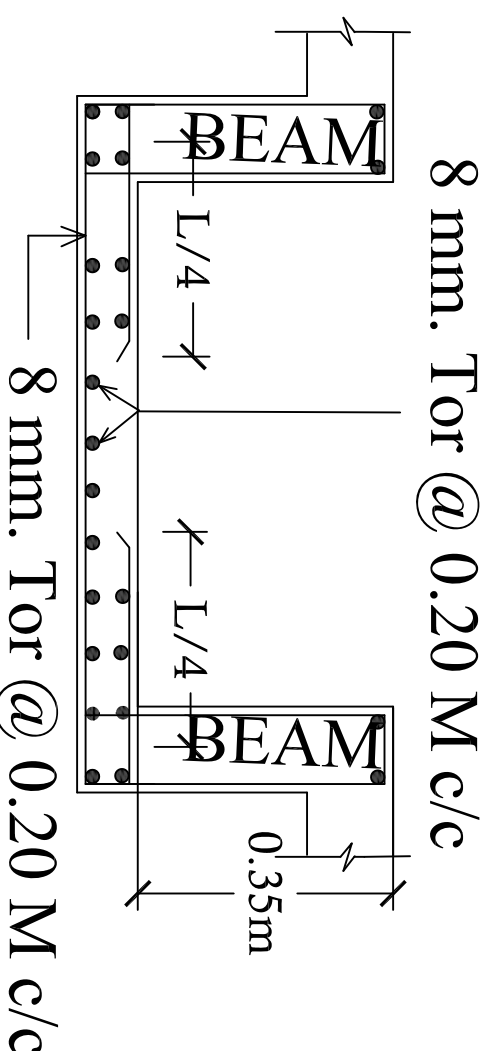

THICKNESS OF SLAB = 0.1m

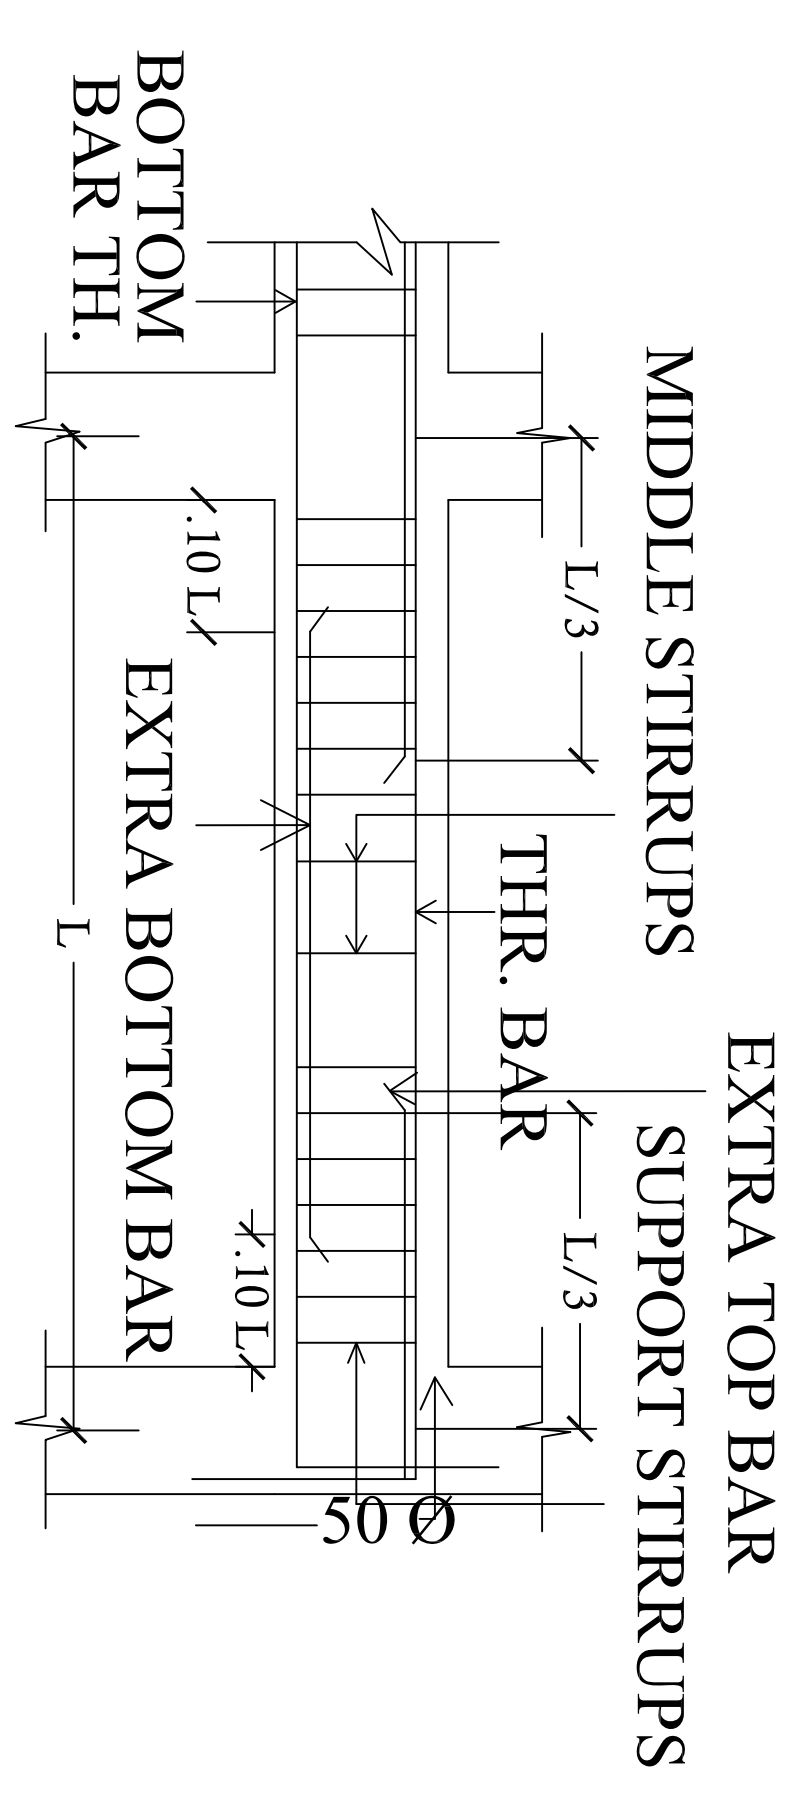

SECTION OF TYPICAL ROOF BEAM

SECTION OF COLUMN