




# STRUCTURE DETAIL

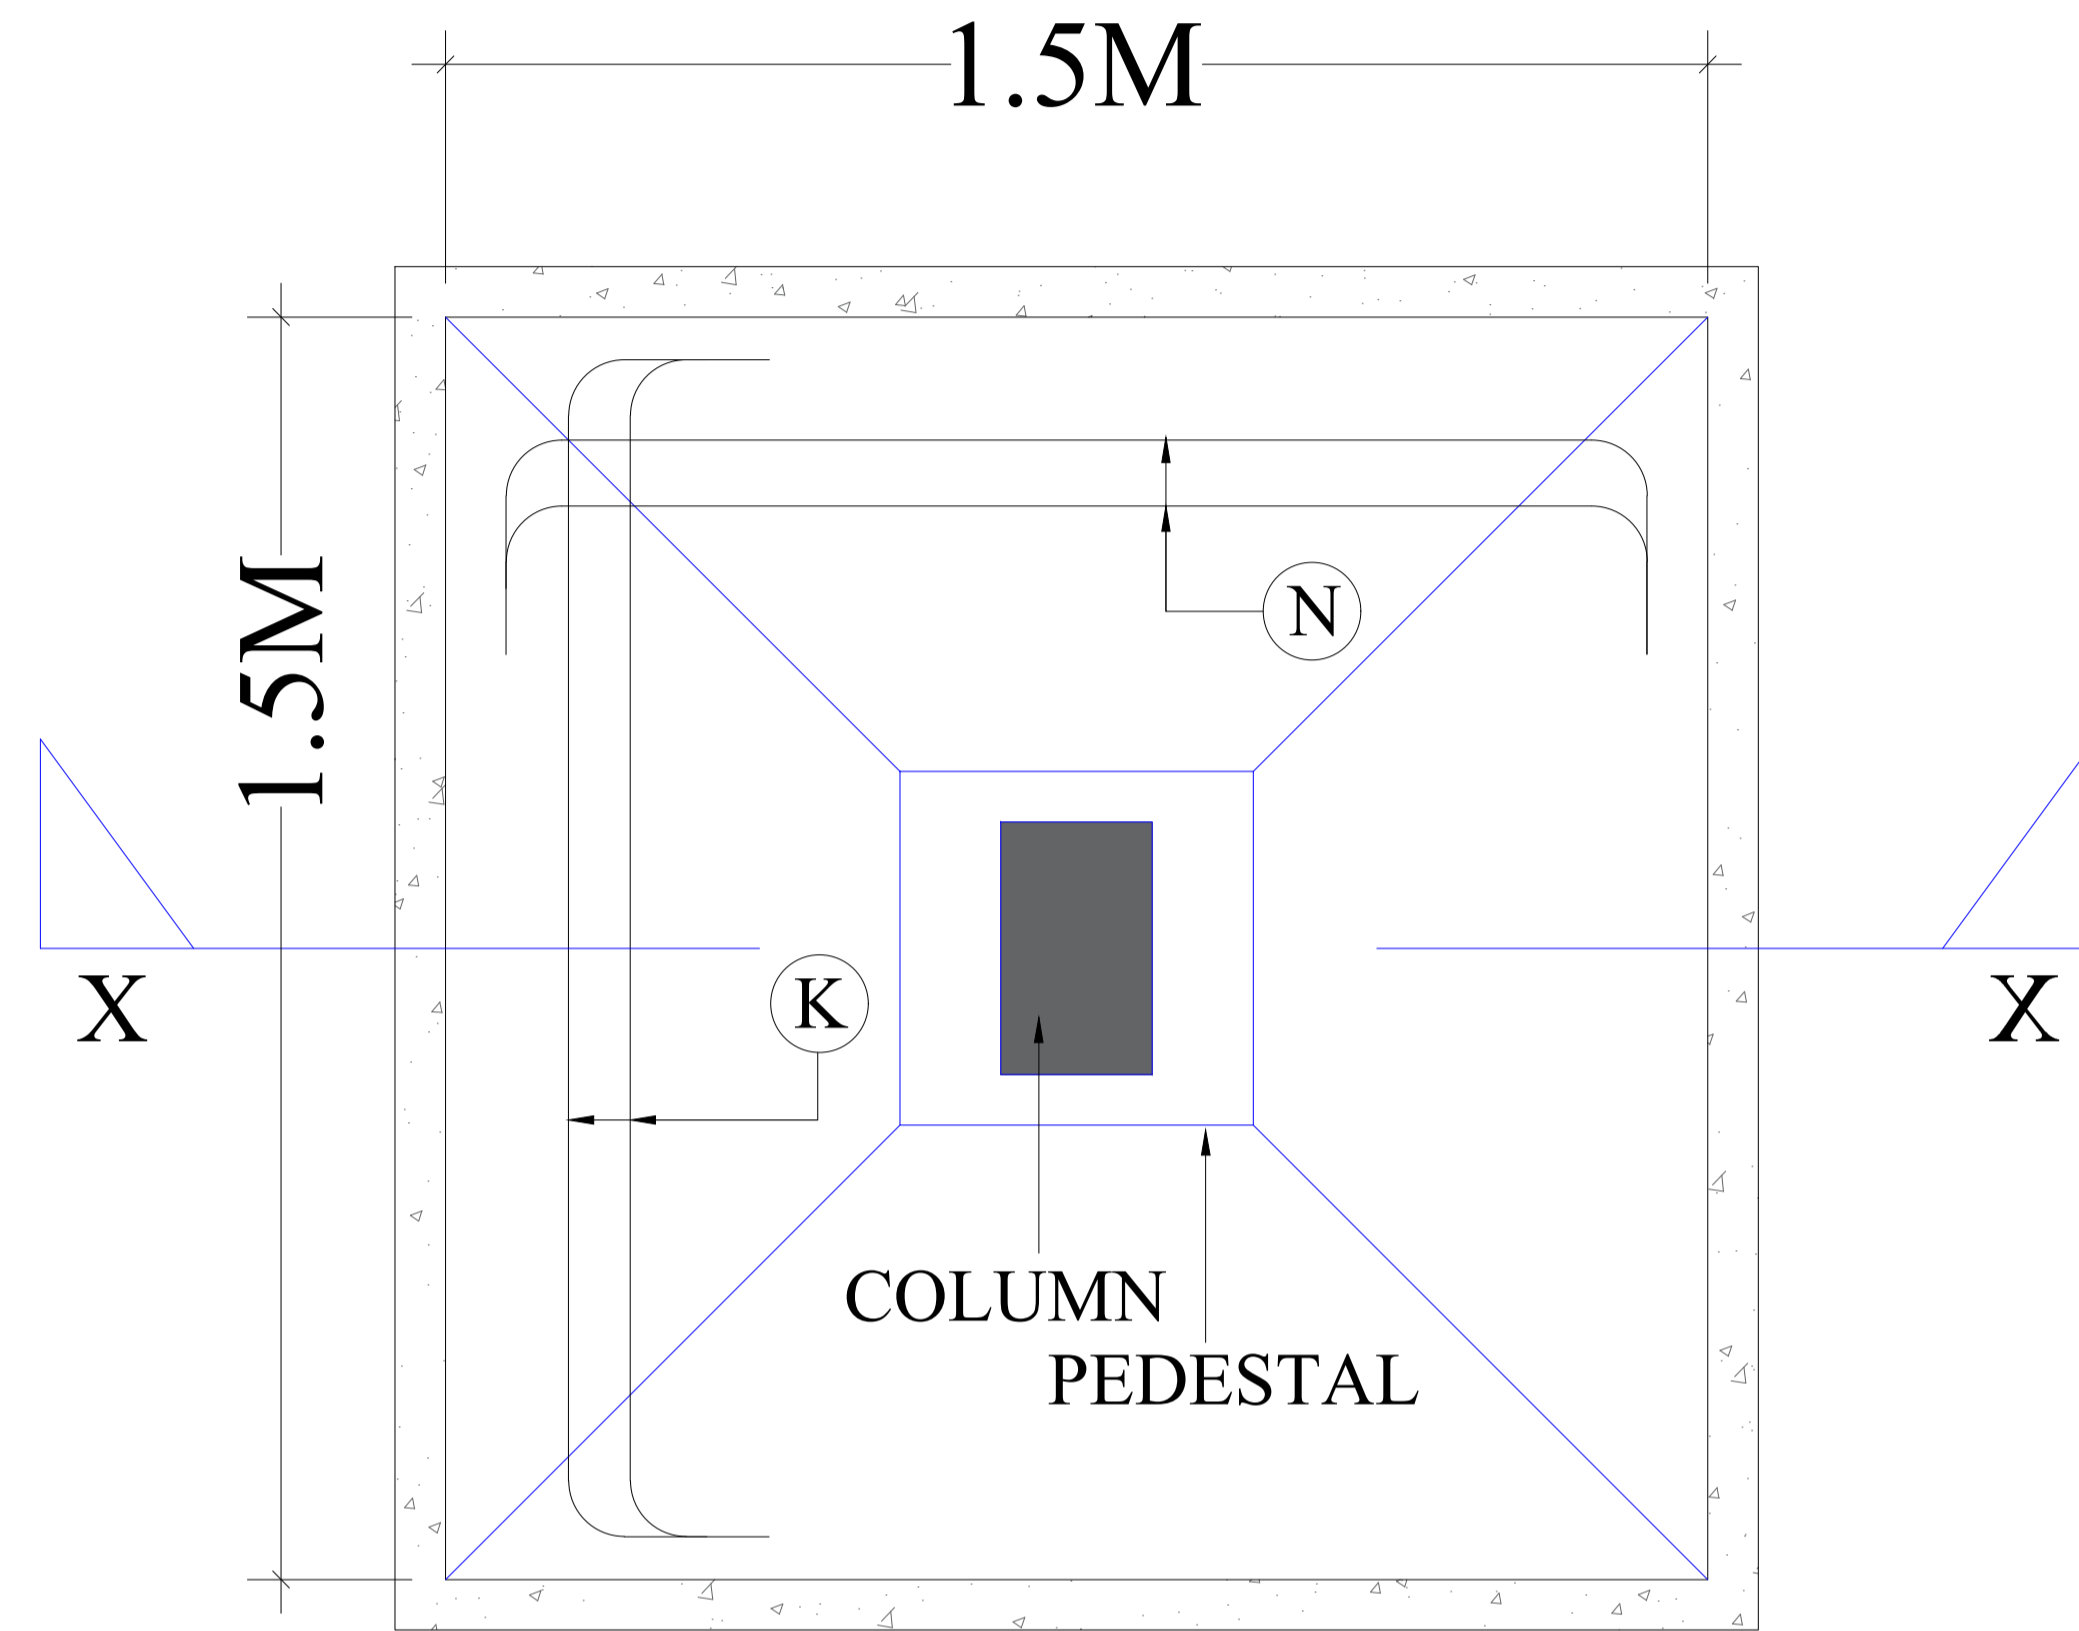

PLAN OF ISOLATED FOOTING (TYP F1)

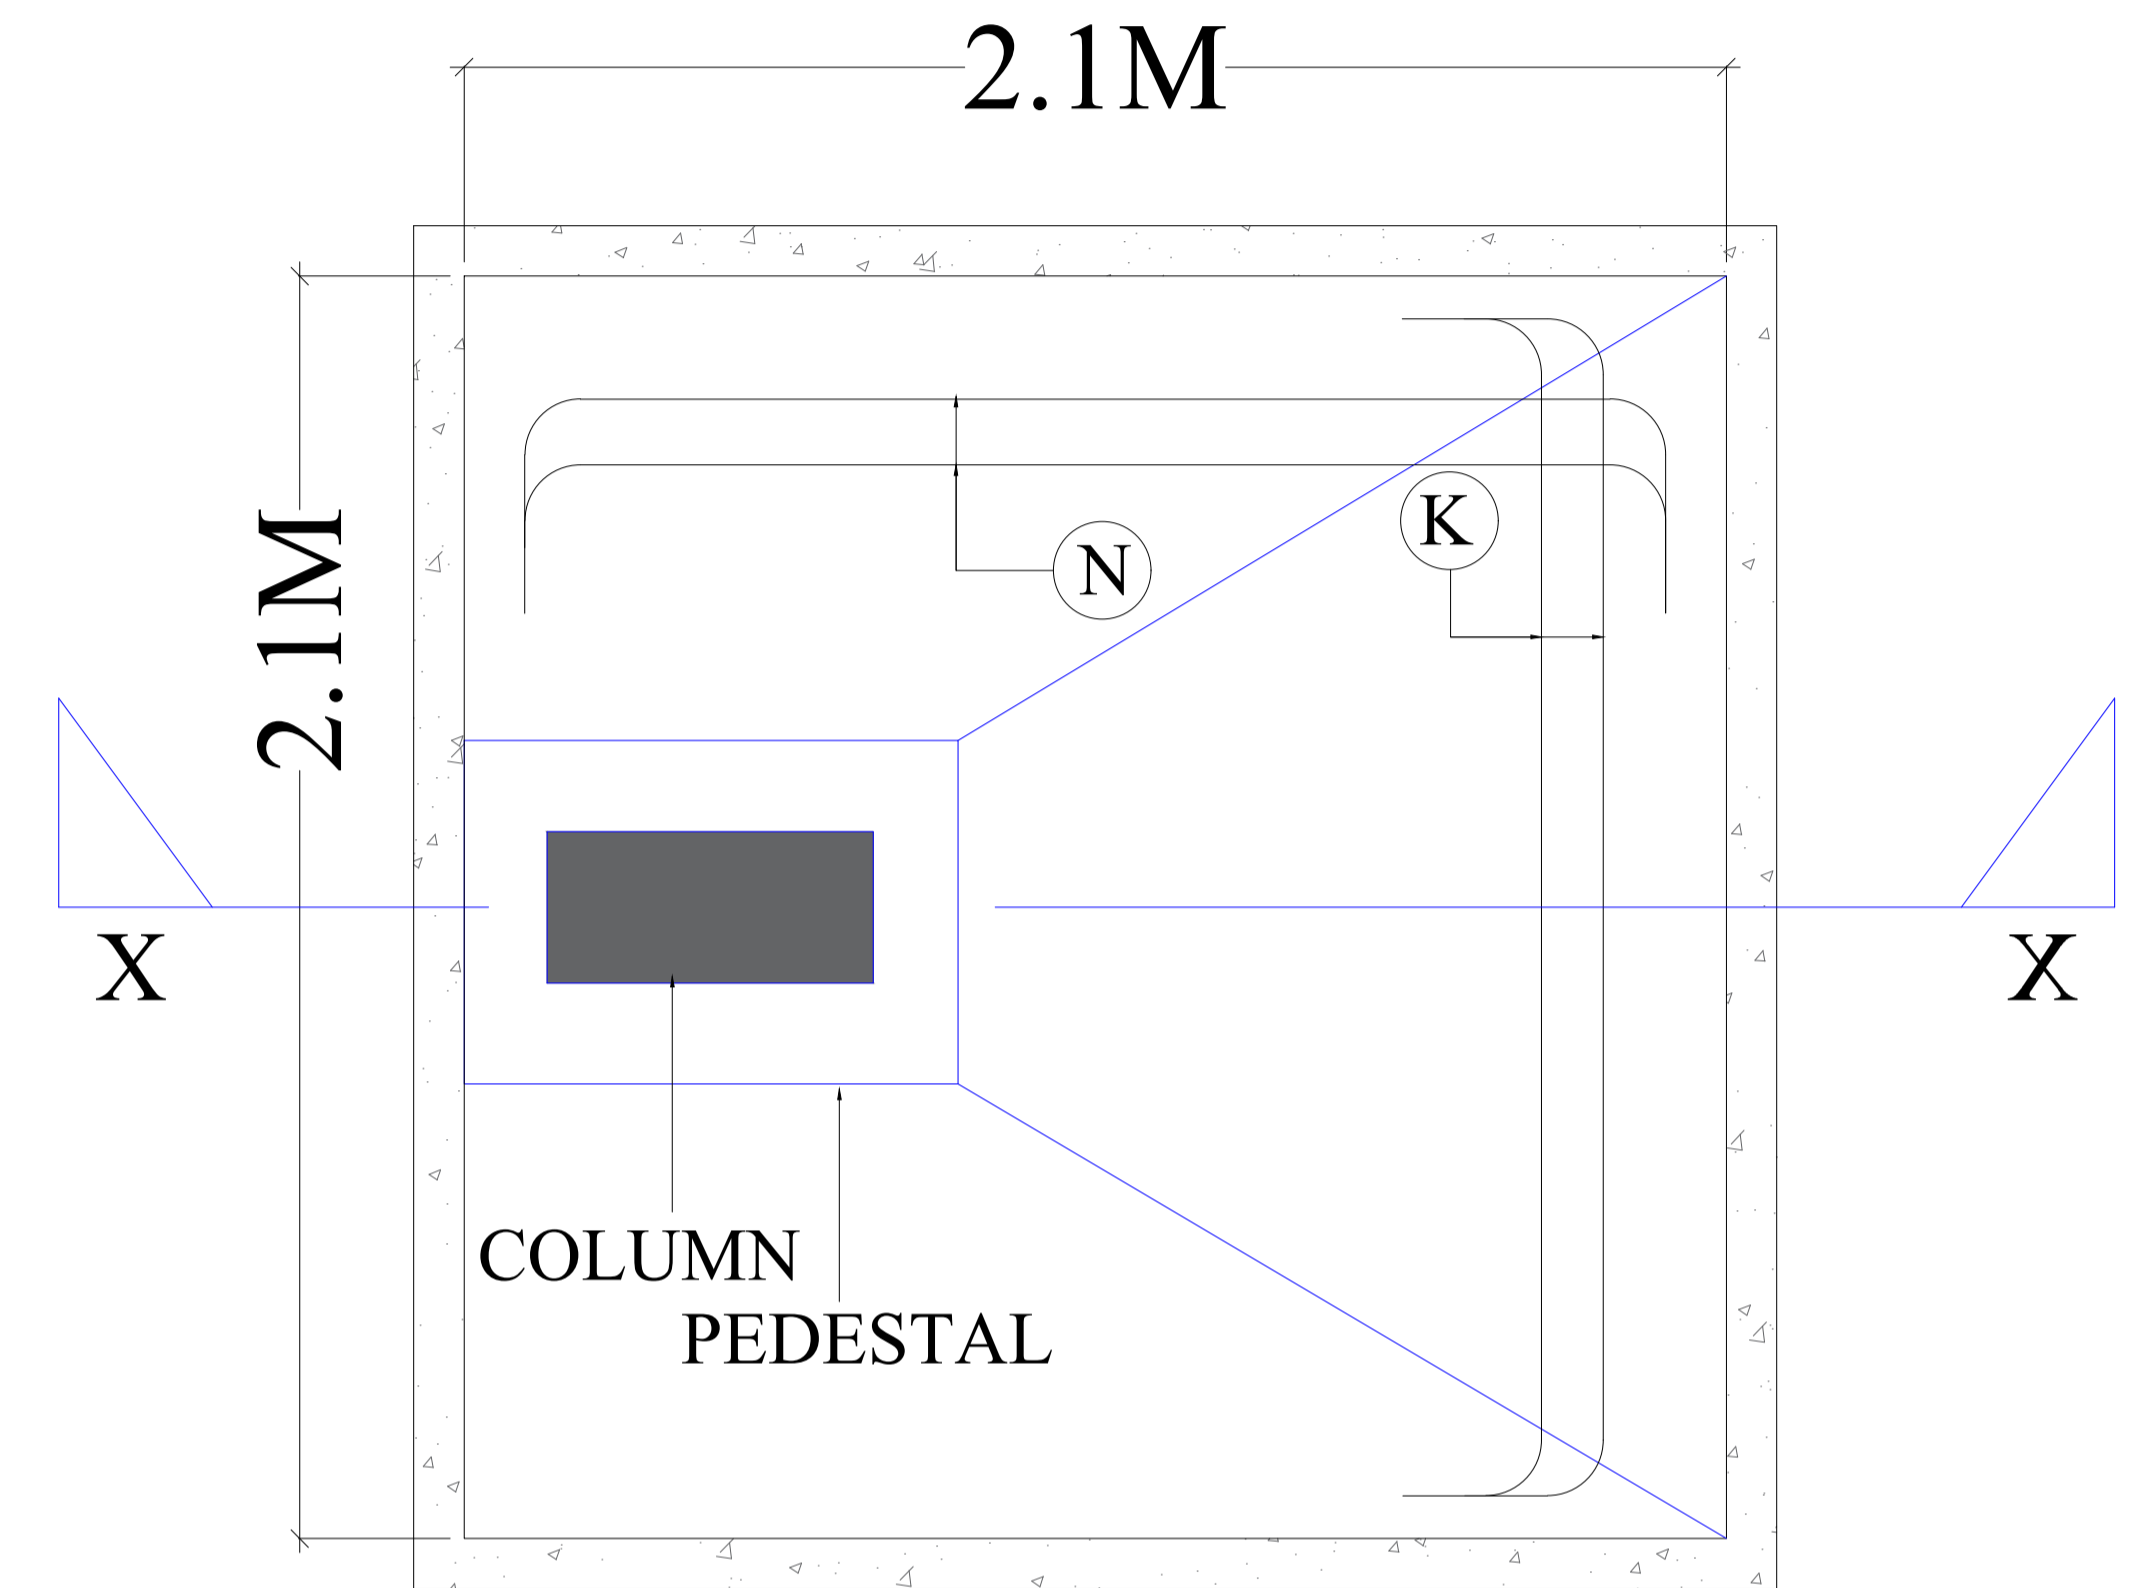


PLAN OF ISOLATED FOOTING (TYP F1)

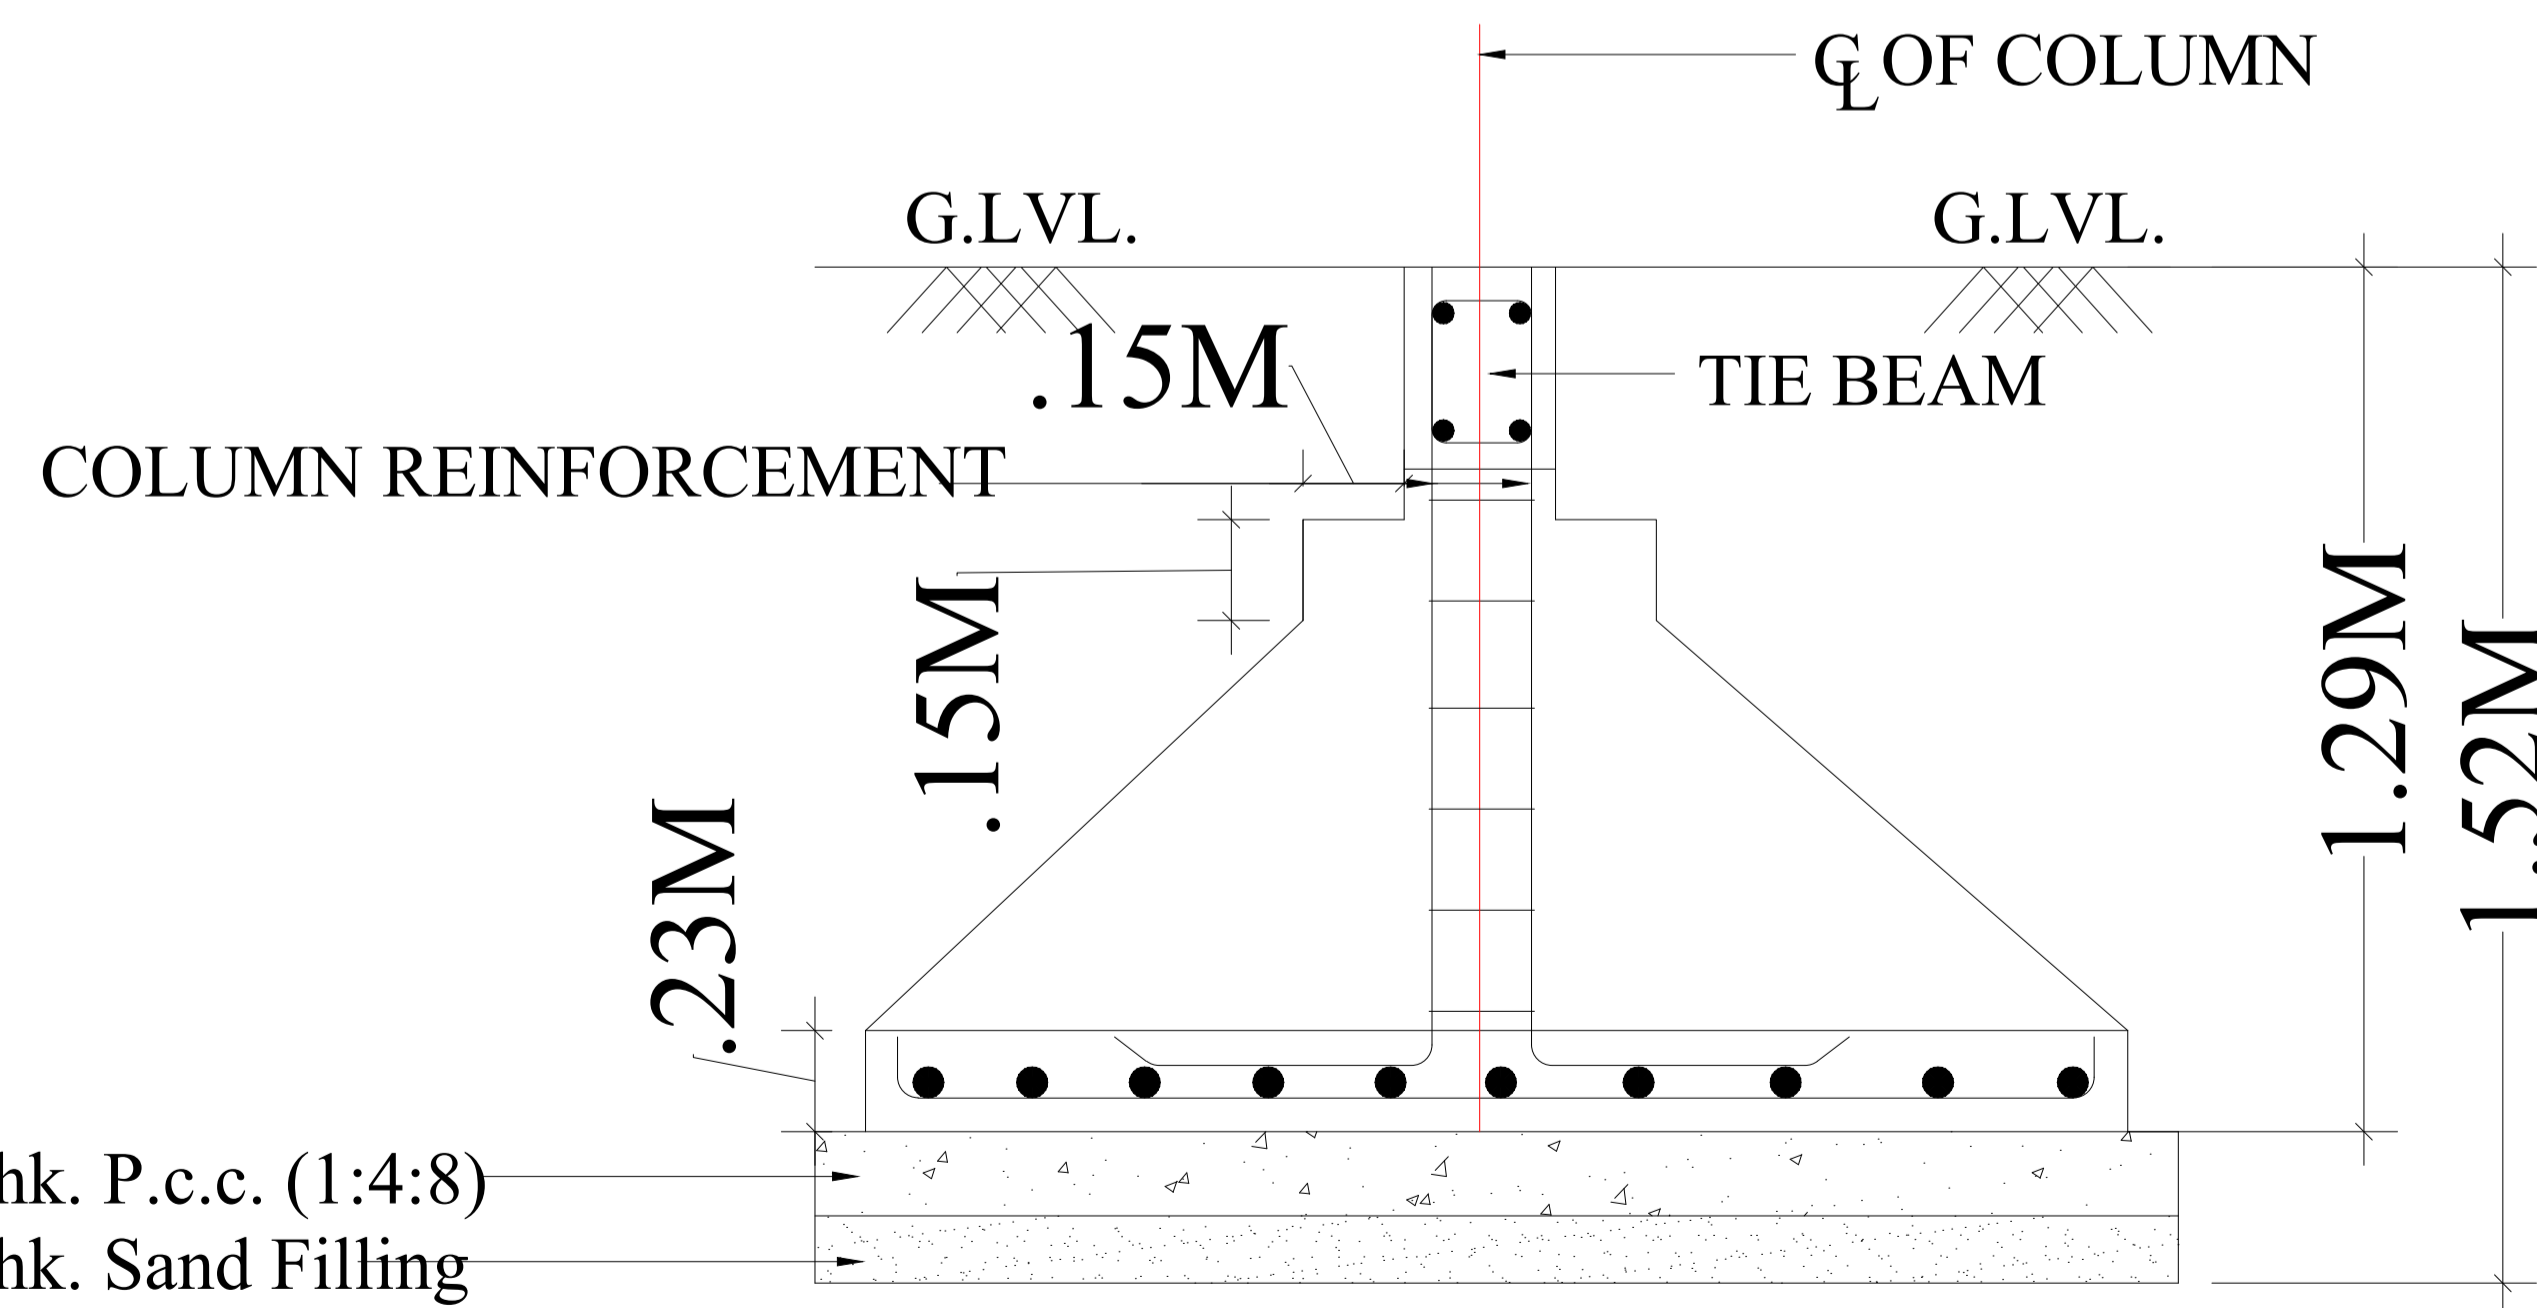

SECTION OF ISOLATED FOOTING  
(SECTION X-X)

0.076MThk. P.c.c. (1:4:8)  
0.076MThk. Sand Filling

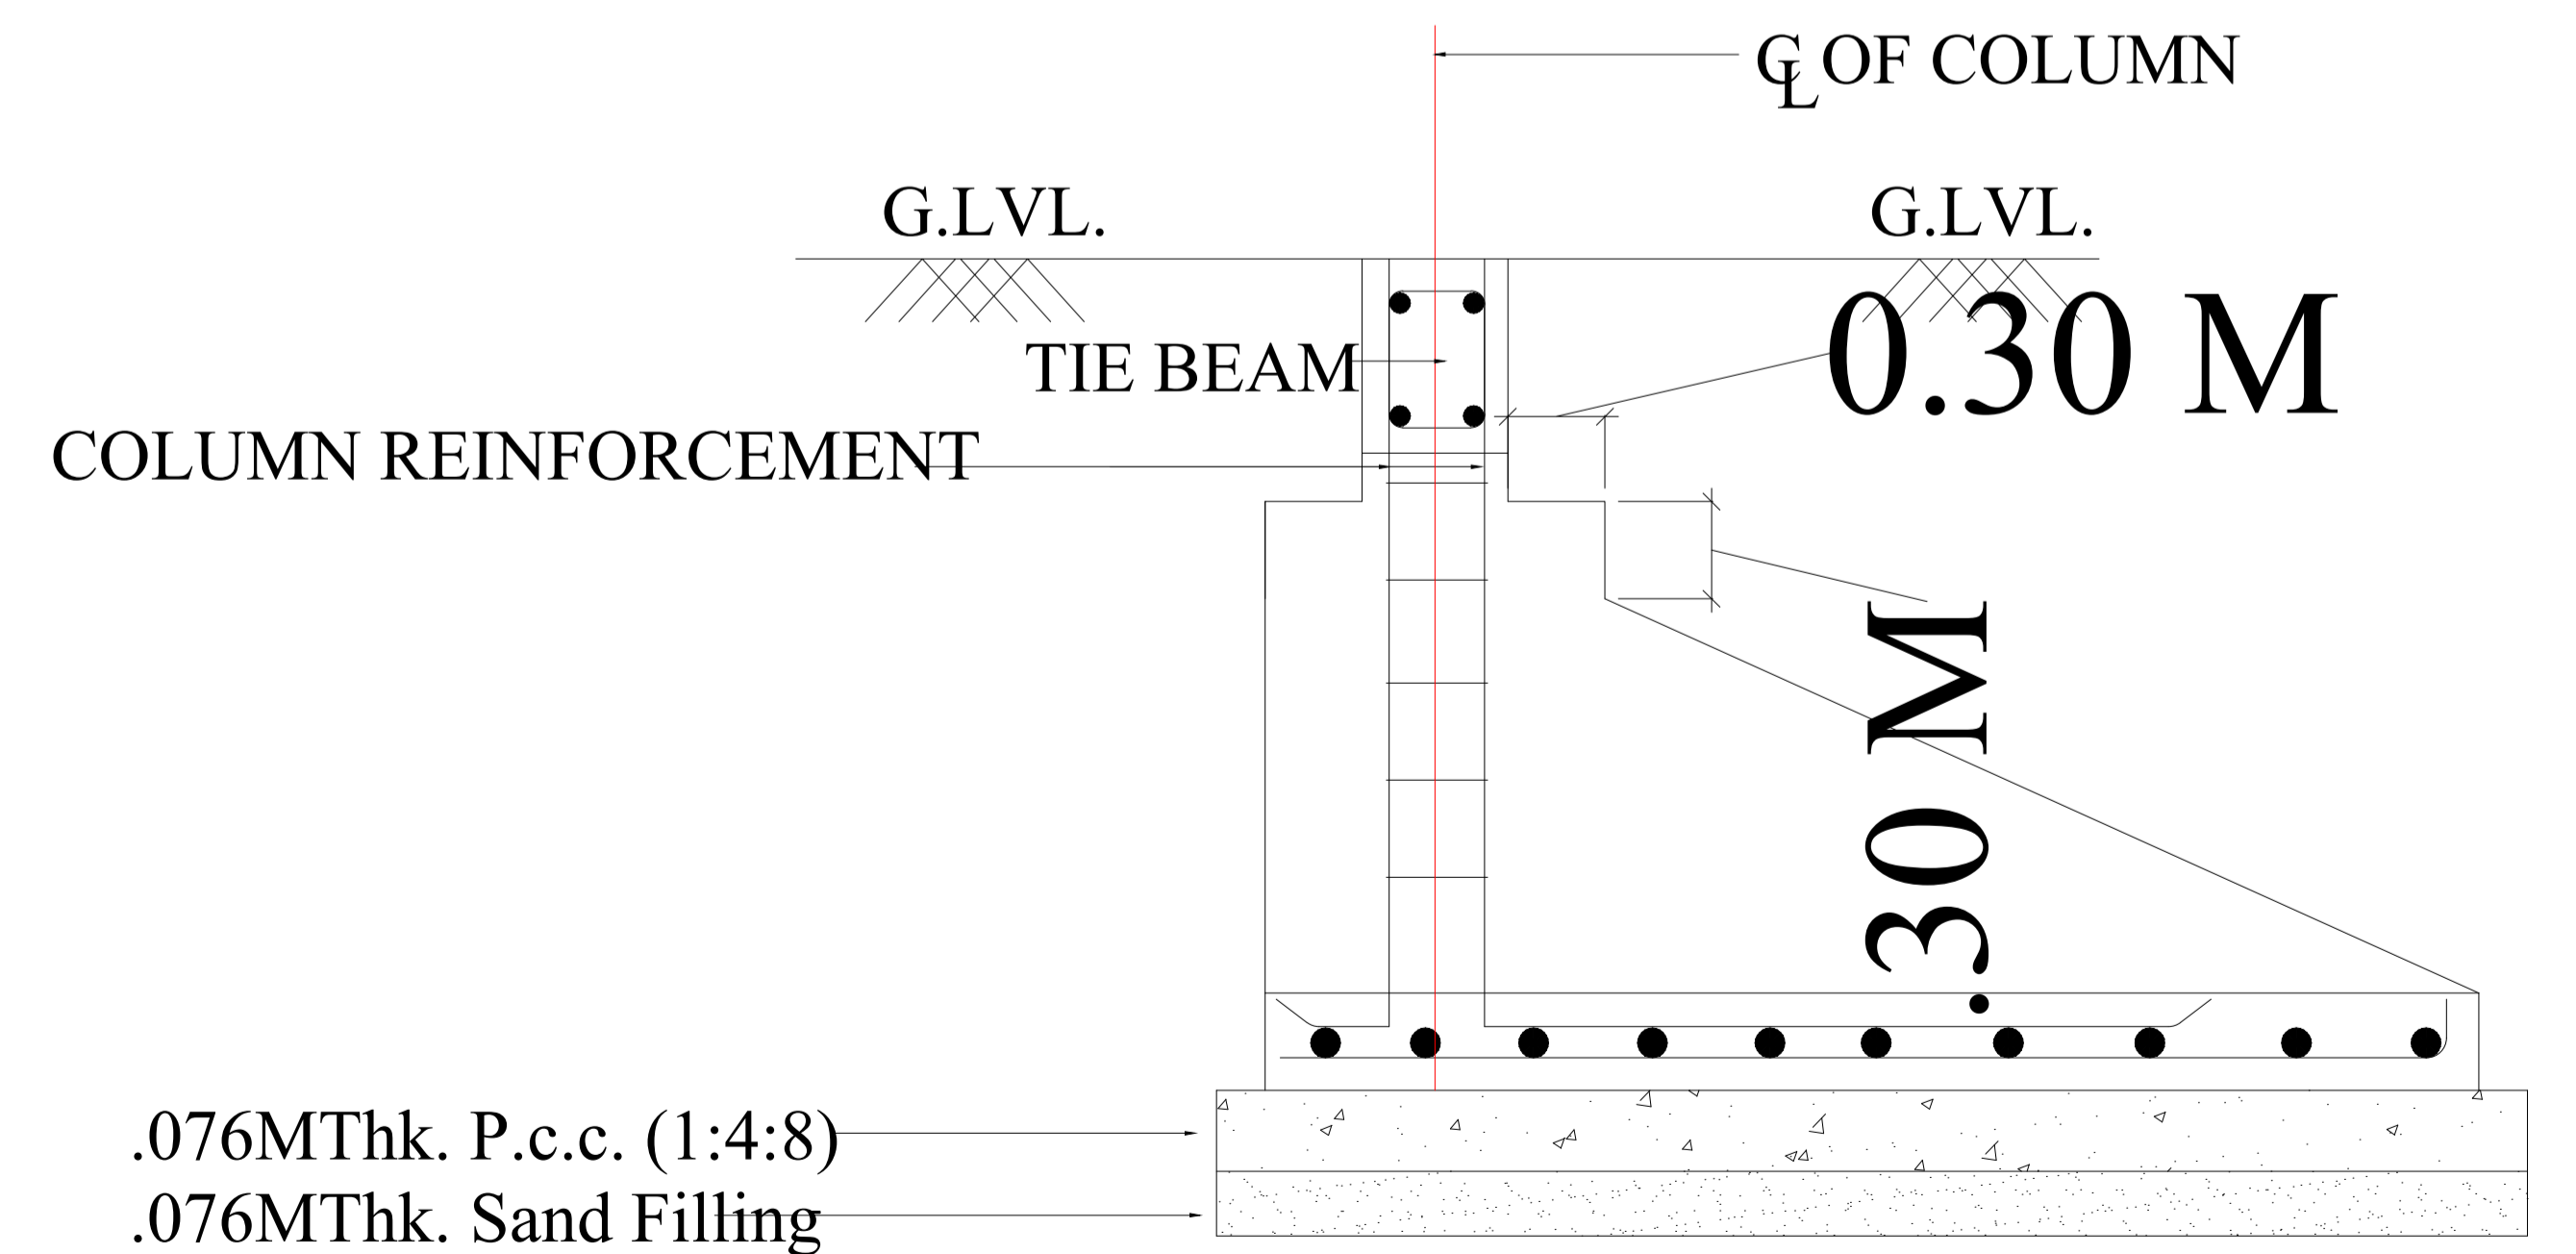

SECTION OF ISOLATED FOOTING  
(SECTION X-X)

0.076MThk. P.c.c. (1:4:8)  
0.076MThk. Sand Filling