


INSTITUTE OF SISTERS OF CHARITY
 UNIT:ASHIRWAD PRE-NOVITIATE,SANKOSAI,JAMSHEDPUR
 PLOT NO:2258,KHATA NO: 183,WARD NO:09,
 MOUZA: MANGO,P.S. MANGO SANKOSAI



EXISTING BUILDING
 permit no - 757/05
 Dated - 23/02/2005

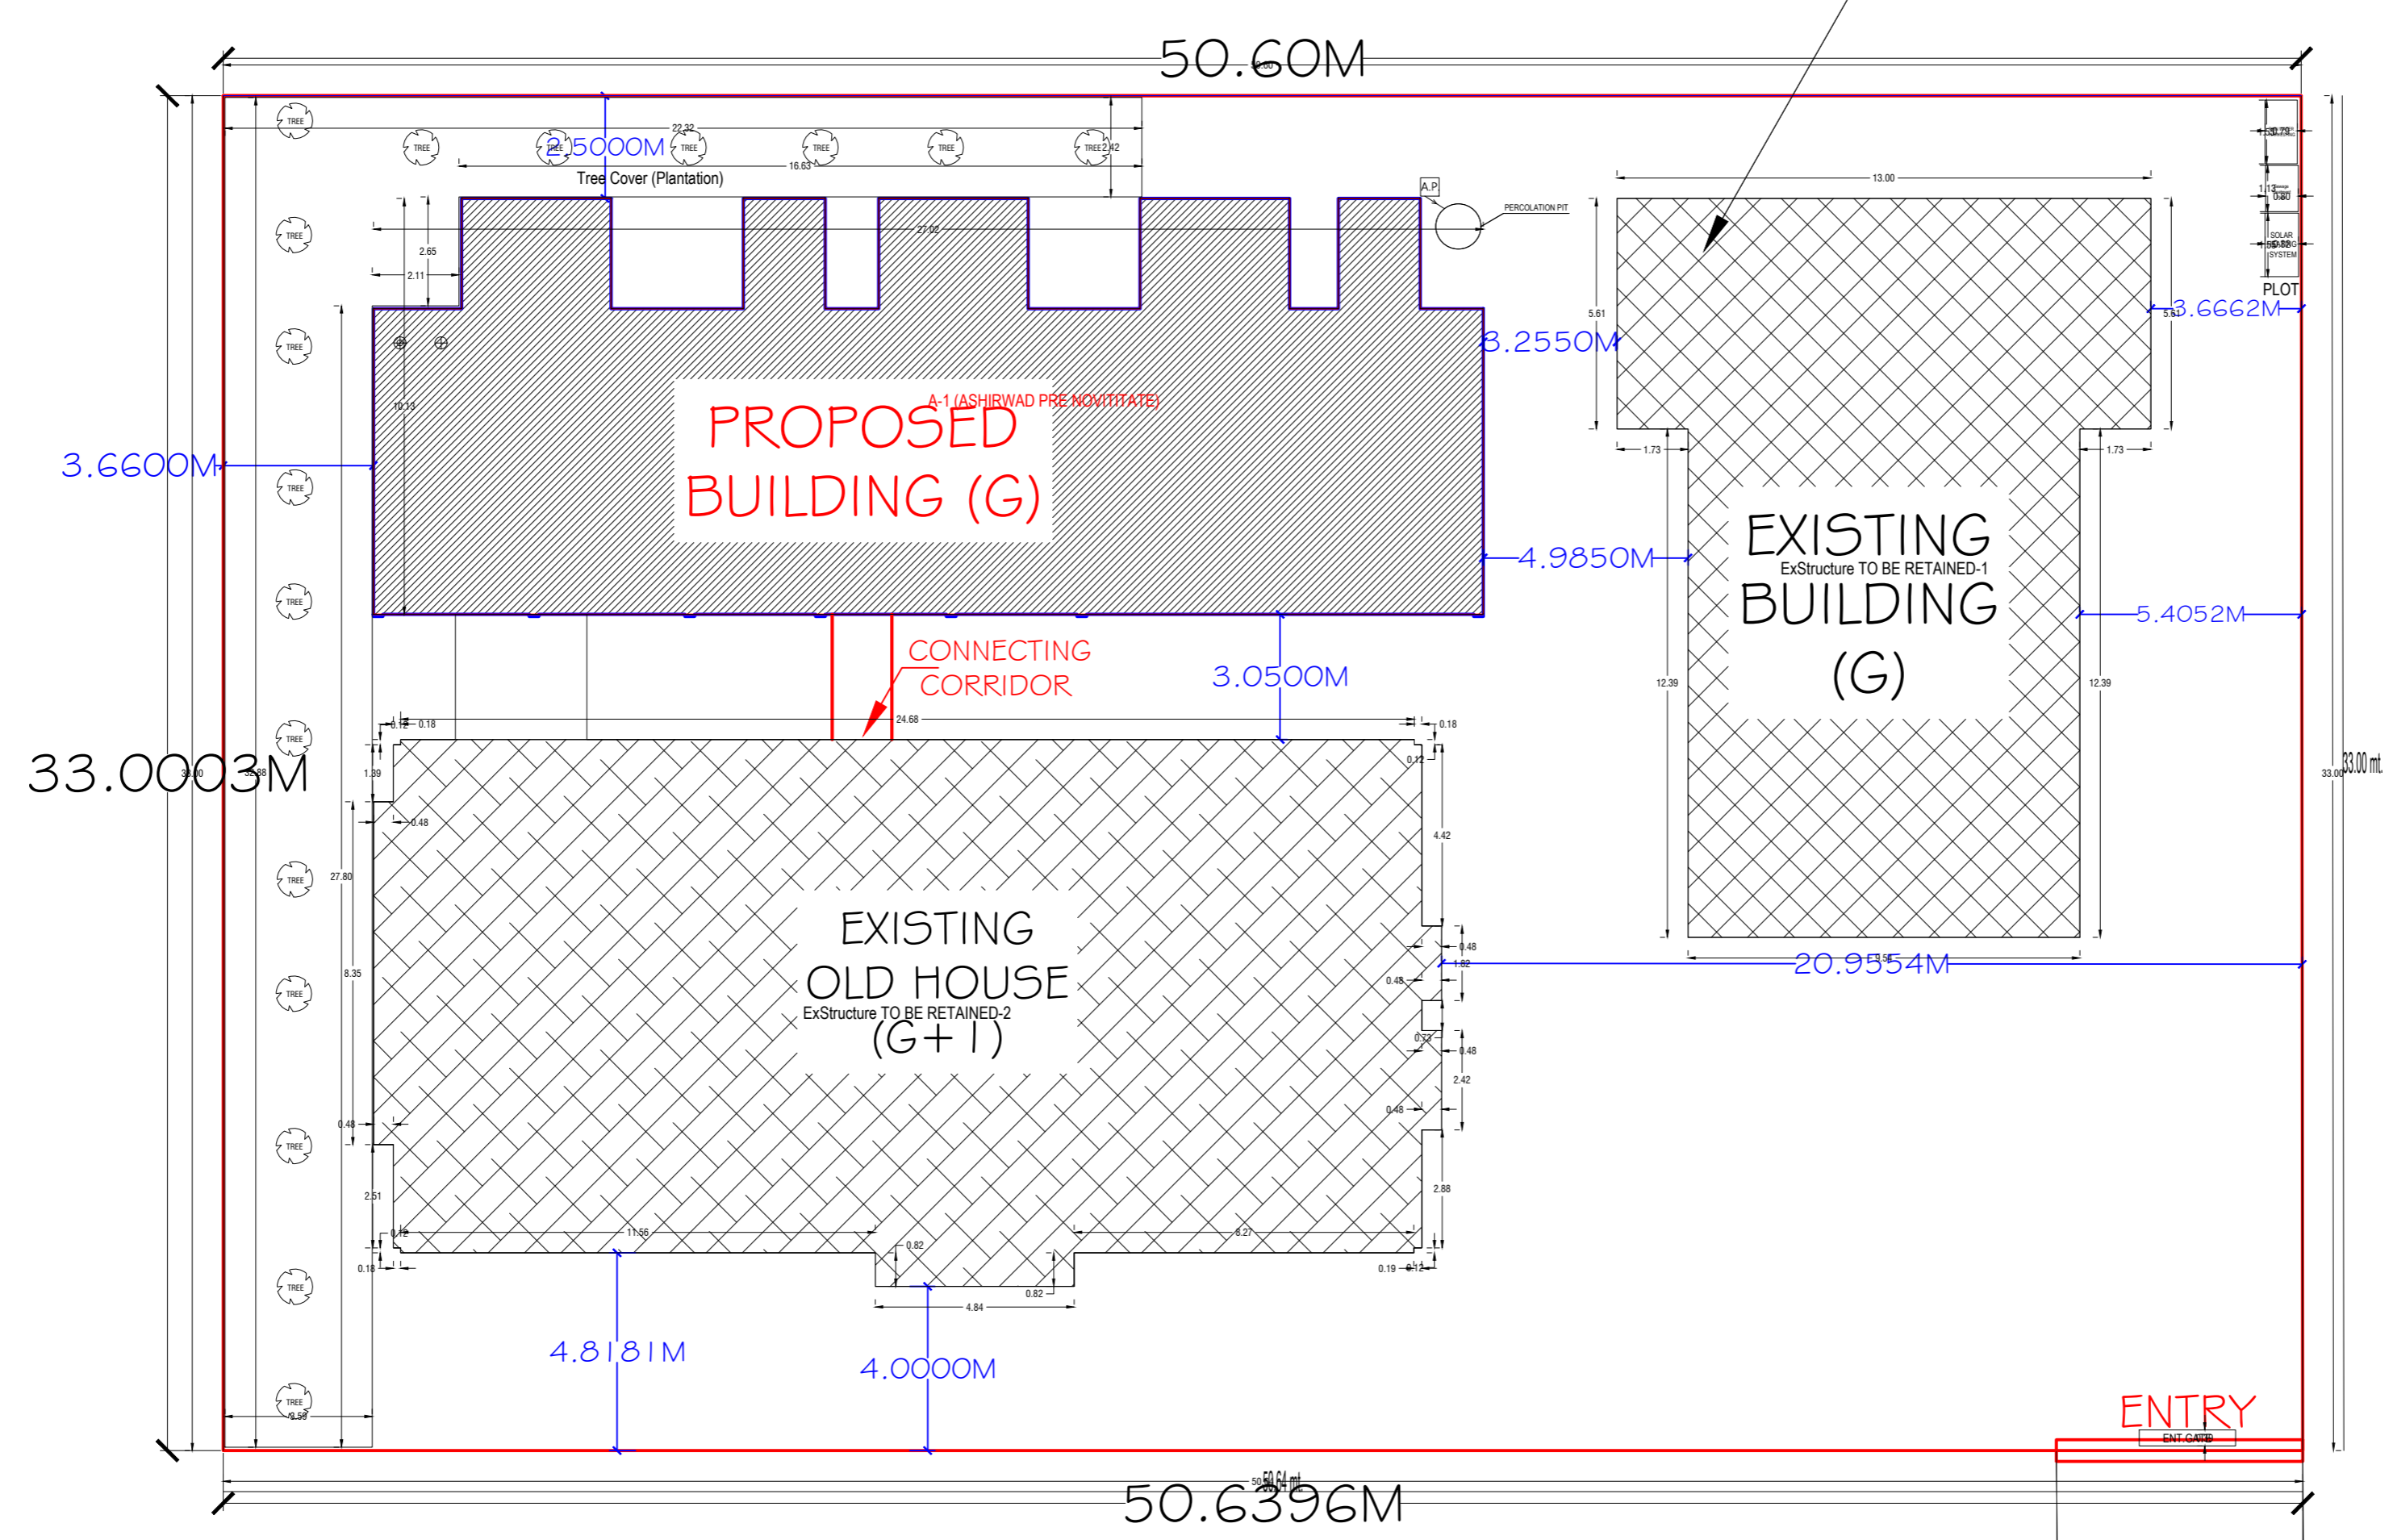

PLOT NO: 2258,KHATA NO: 183
 PLOT AREA - 1670 SQM

EXISTING ROAD

SITE PLAN

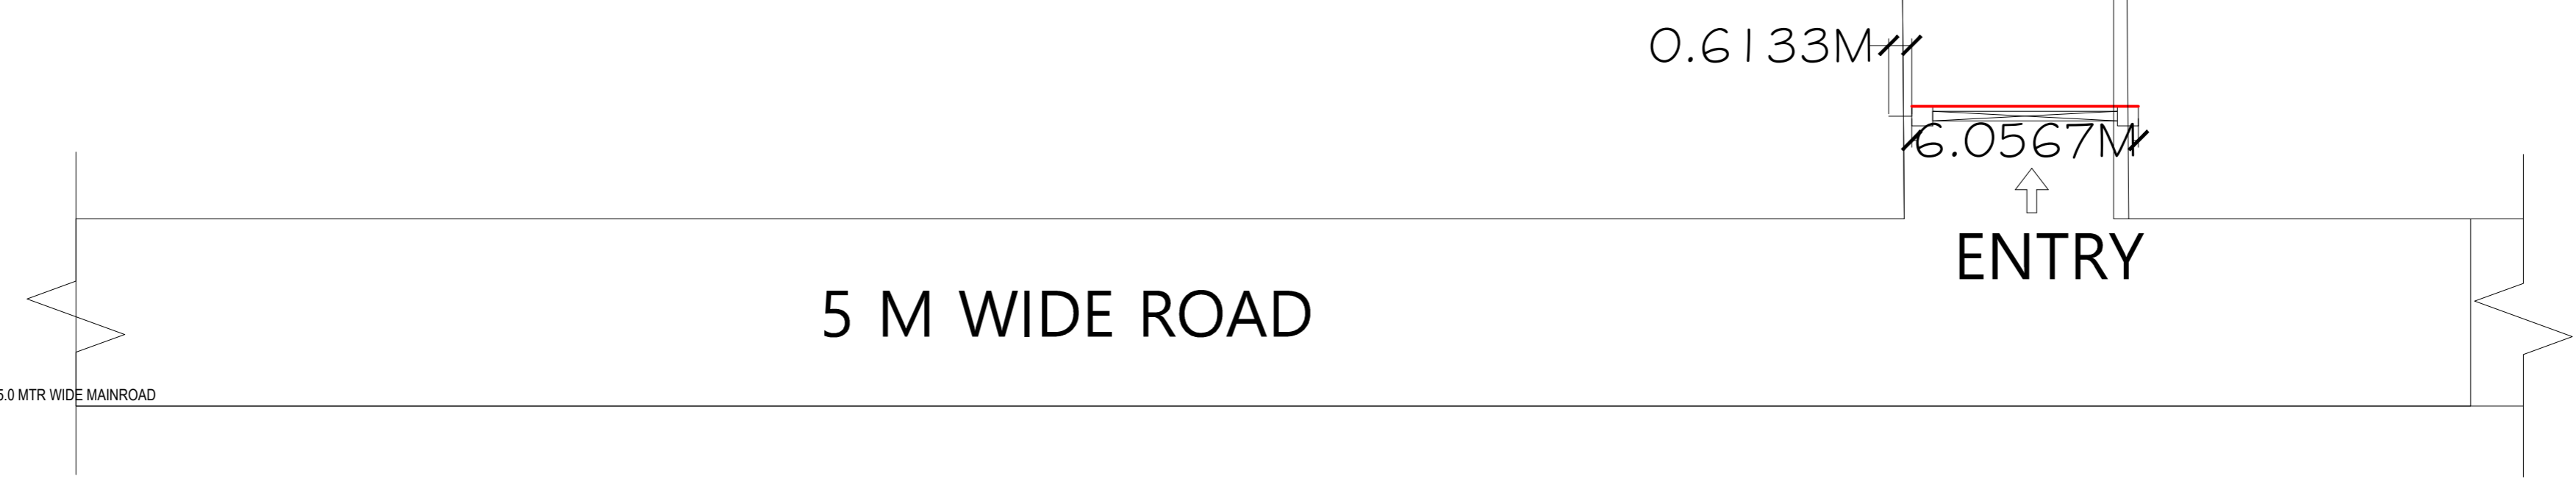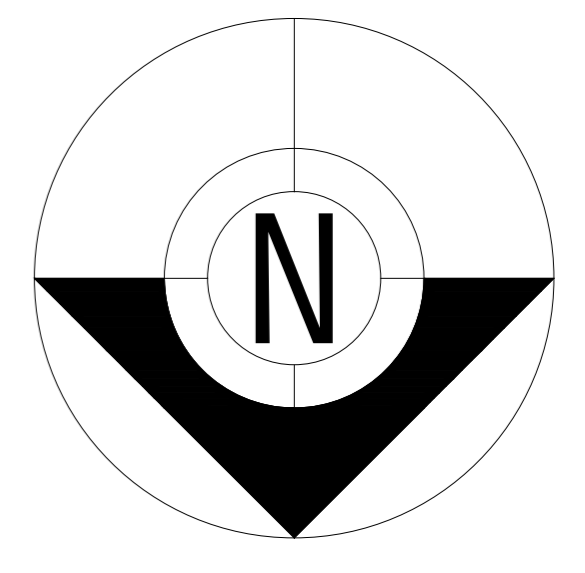

SITE PLAN

NOTE:- ALL DIMENSION ARE IN METER PROPOSED GROUND FLOOR RESIDENCE OF "INSTITUTE OF THE SISTER OF CHARITY UNIT: ASHIRWAD PRE NOVITATE WARD NO - 9, MANGO, PS MANGO, KHATA NO - 183 PLOT NO - 2258 GUDRUBASA, SANKOSAI - MANGO, JAMSHEDPUR	OWNER	ARCHITECT	CHEK.BY	DRG.NO.	01	Lawrence-Kunj & Associates PROJECT CONSULTANT 114,HED - 4, SONARI WEST LAYOUT, JAMSHEDPUR-11
			LAWRENCE	DATE.		
			DRWN.BY	SCALE	1:100	
			N.B.			