




SECTION OF COLUMN.

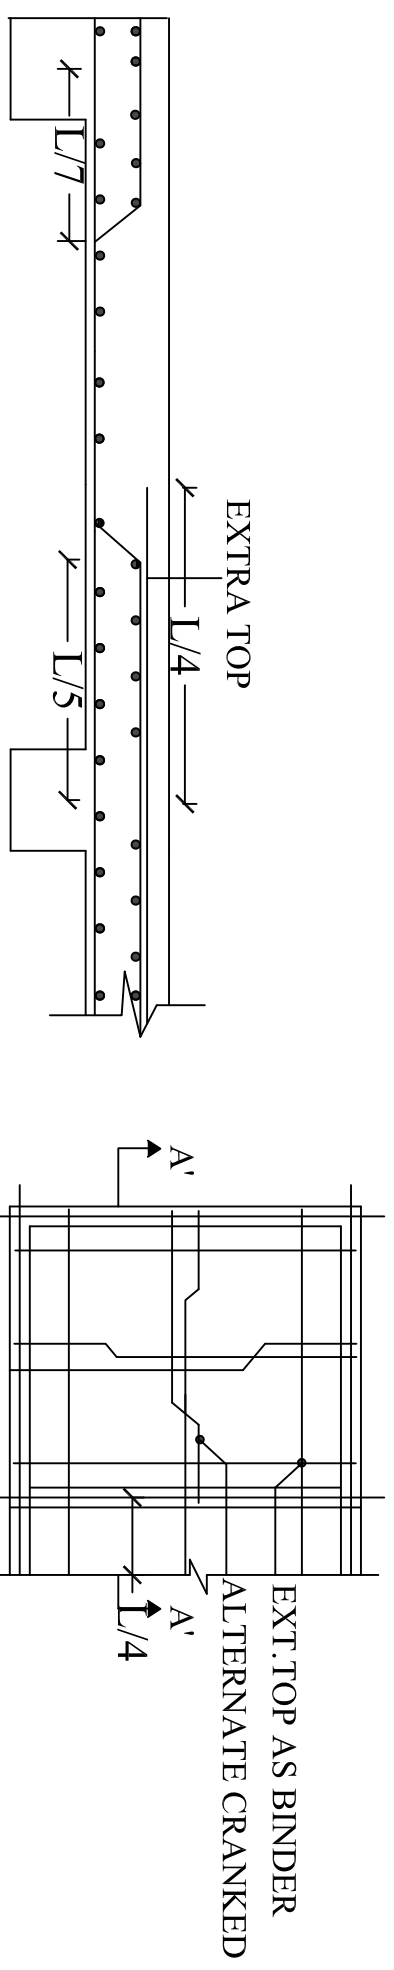


SECTION OF SLAB AT A-A'

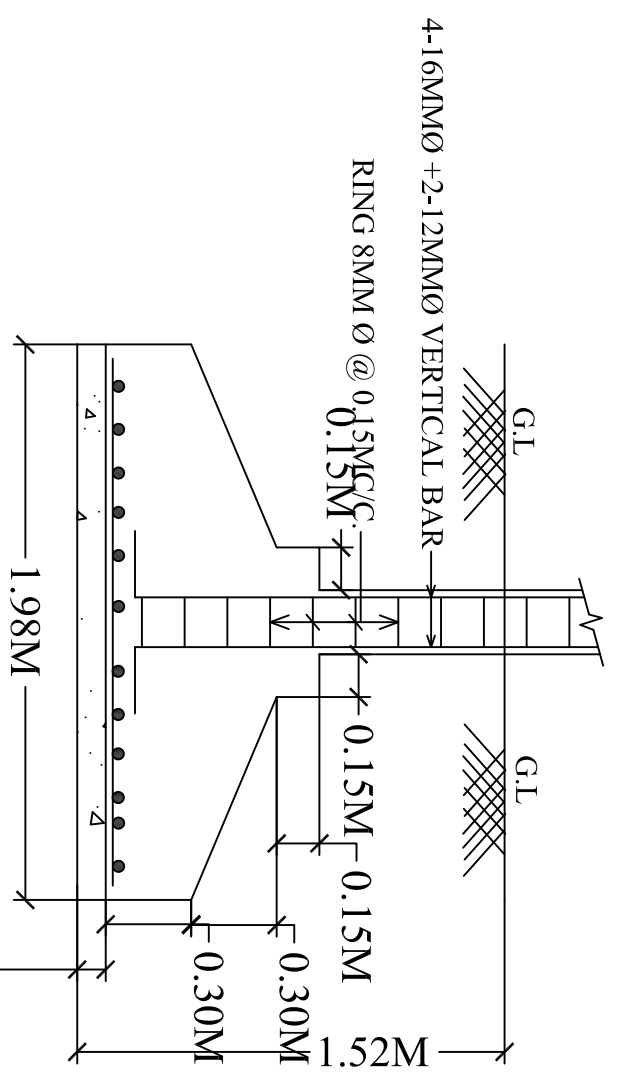

SECTION OF FOOTING

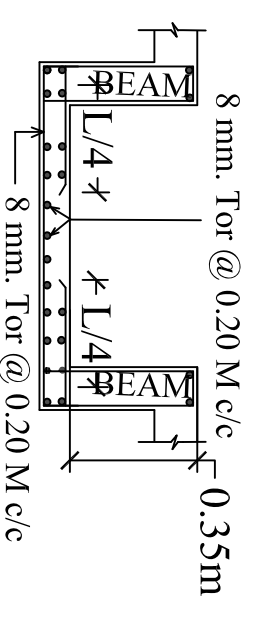

THICKNESS OF SLAB = 0.1m

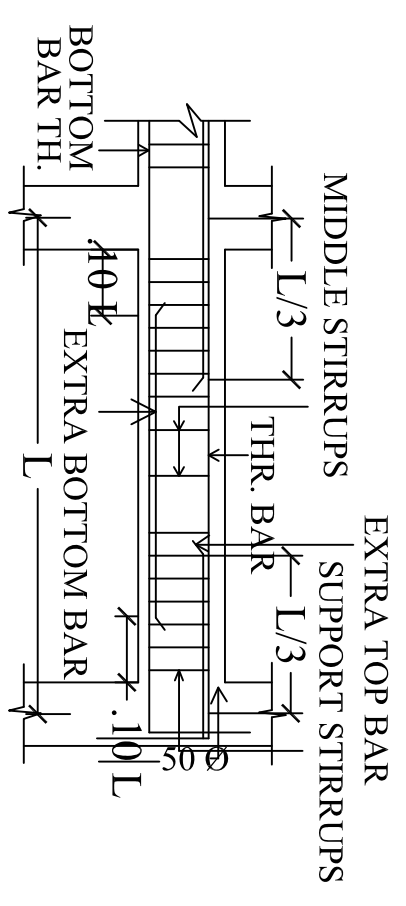

SECTION OF TYPICAL ROOF BEAM