


12.19

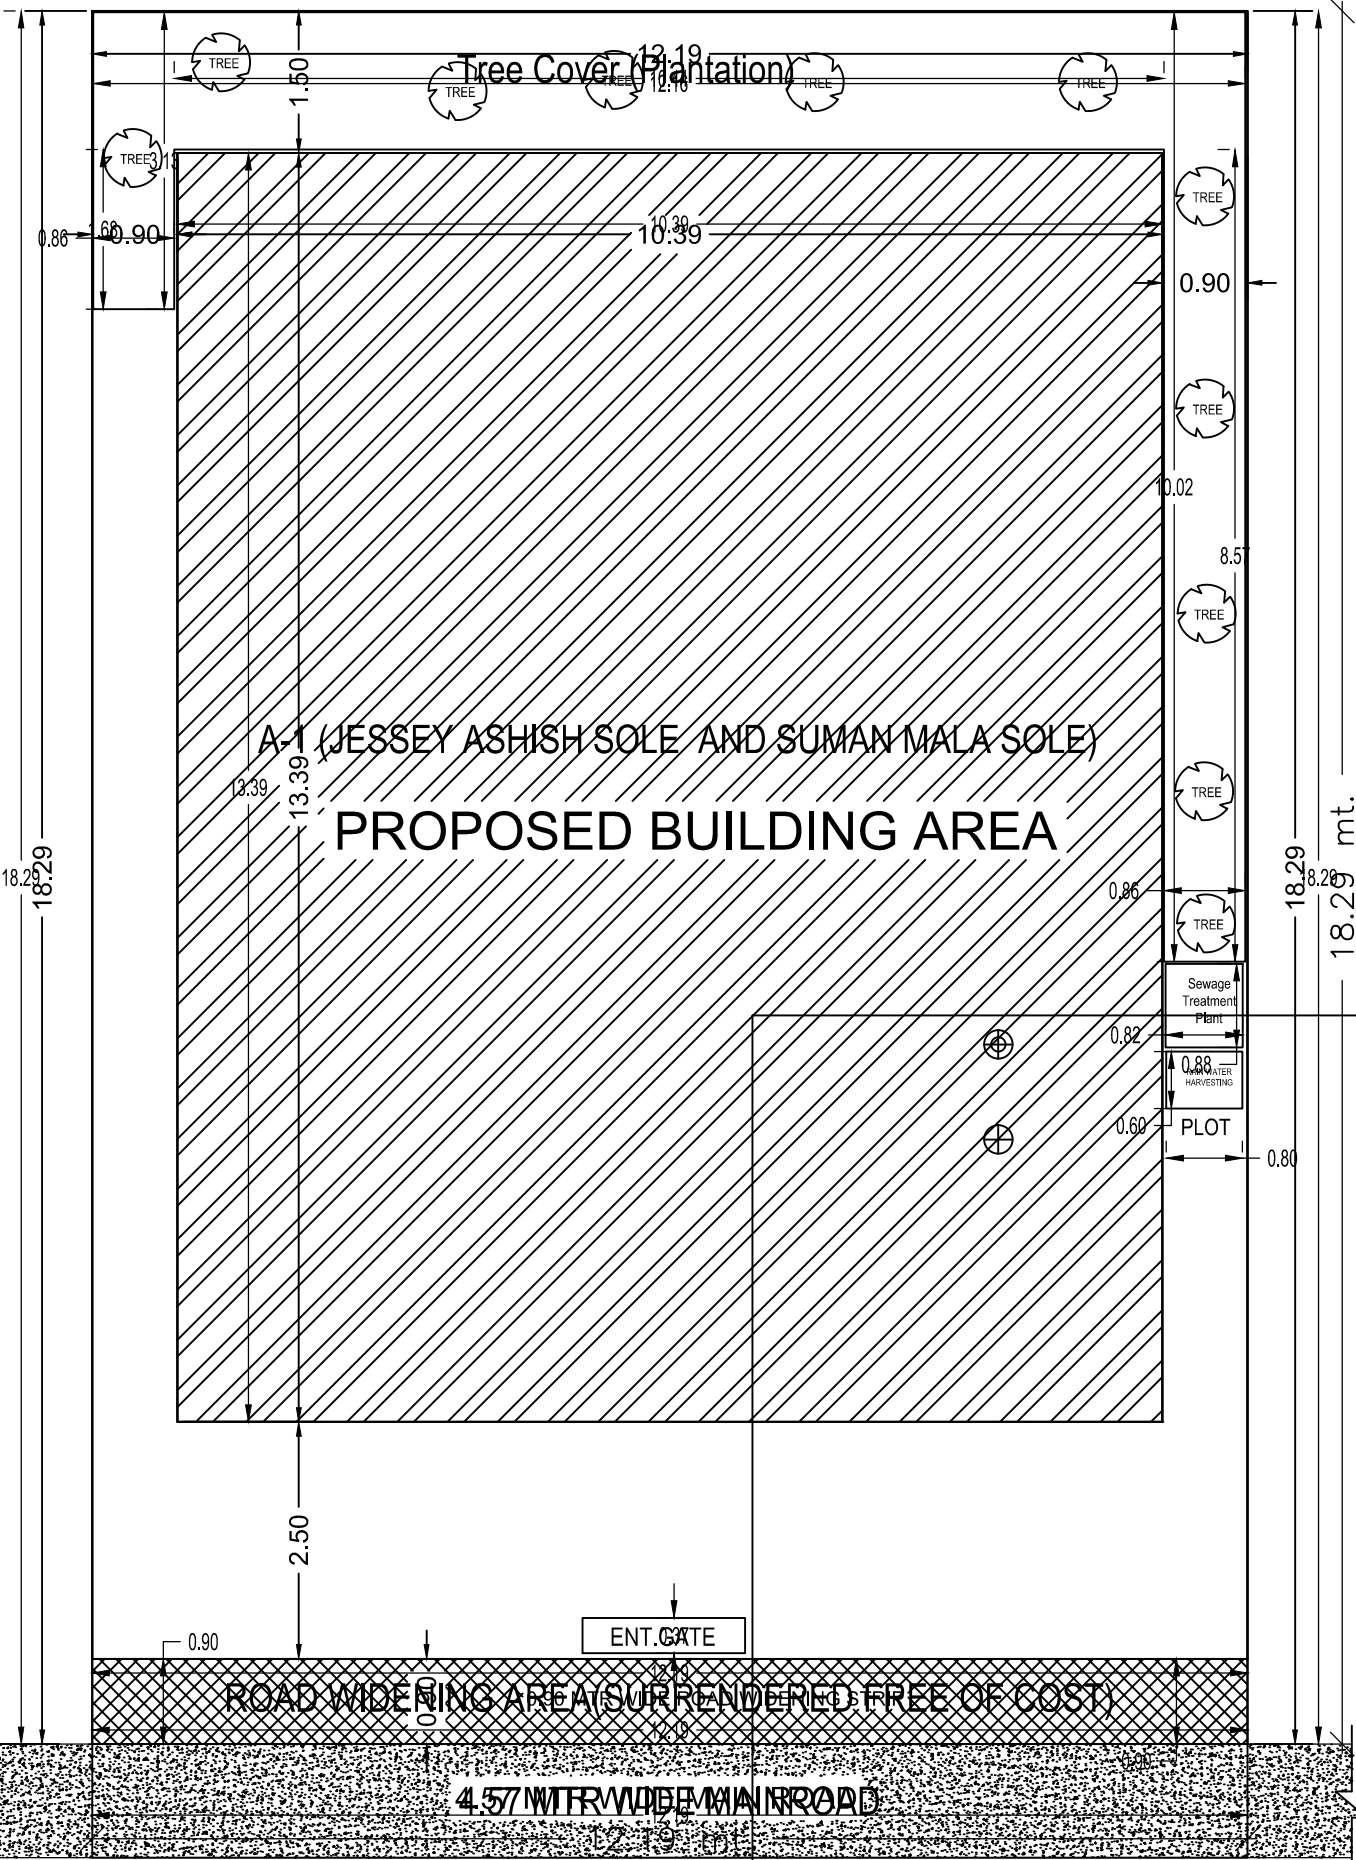

A-1 (JESSEY ASHISH SOLE AND SUMAN MALA SOLE)

**PROPOSED BUILDING AREA**

ROAD WIDENING AREA (SURRENDERED FREE OF COST)

4.57 MTR WIDE MAIN ROAD

ENT. GATE

Sewage Treatment Plant

RAIN WATER HARVESTING

PLOT

**SITE PLAN**

**SITE PLAN**

SCALE- 1:75

