
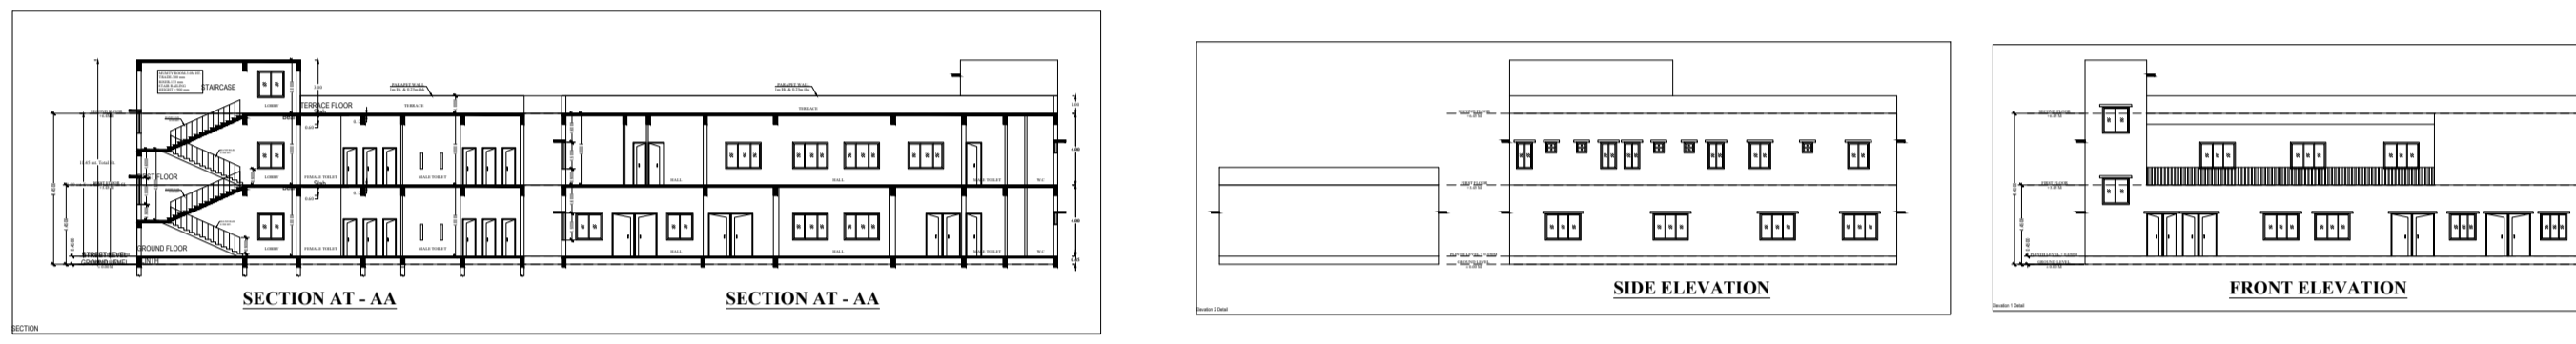
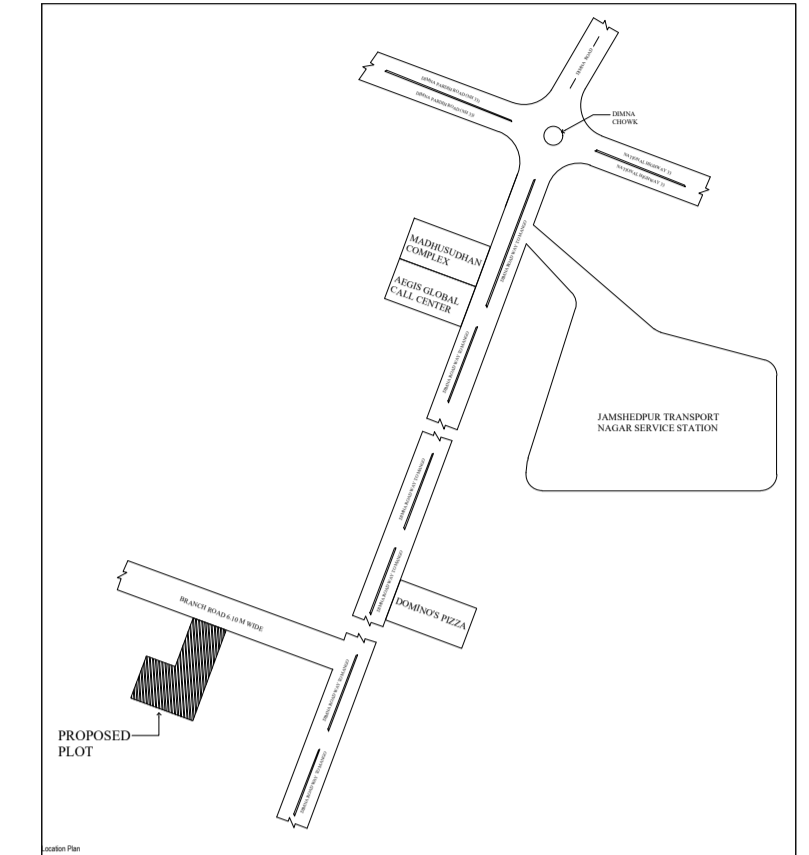


NO.	REVISION
1	ISSUED FOR PERMIT
2	ISSUED FOR TENDER
3	ISSUED FOR CONTRACT
4	ISSUED FOR EXECUTION
5	ISSUED FOR AS-BUILT

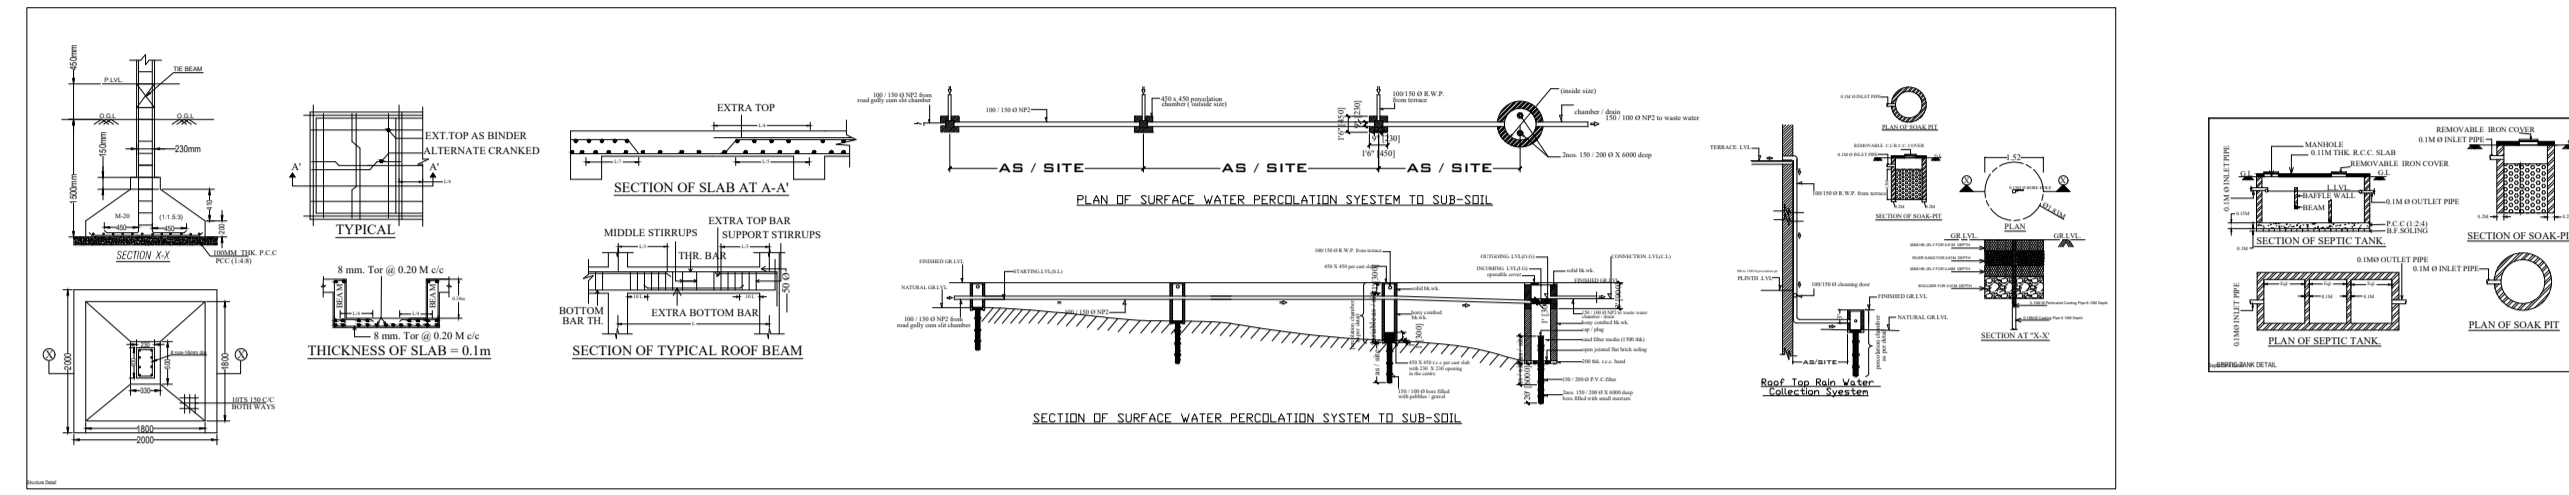

GENERAL SPECIFICATION :-
 FOUNDATION : PLAIN CEMENT CONCRETE AS PER DESIGN, R.C.C. COLUMN FOOTING & COLUMN AS PER STRUCTURAL DESIGN.
 SUPER STRUCTURE : R.C.C. COLUMN & BEAM AS PER STR. DESIGN, 230MM EXT. WALL & 11 THK. PARTITION WALL IN CEMENT MORTAR.
 FLOOR : R.C.C. ROOF SLAB AS PER STRUCTURAL DESIGN, MOSAIC CAST IN SITU, CERAMIC TILES DADO IN TOILET.
 INTERNAL FINISH : CEMENT PLASTER WITH P.O.P. & O.B.D.
 SANITARY : VITROSIS CHINA GLAZ SANITARY WARE, G.I. PIPE WATER SUPPLY, P.V.C. PIPE FOR SEWAGE DISPOSAL.
 DOORS & WINDOW : COPPER WIRE WITH P.V.C. CONDUIT.

SCHEDULE OF DOORS & WINDOW :-






TYPE	WIDTH	HT.	SILL	DESCRIPTION
D	2.50	2.10	0	WOODEN FLUSH DOOR
D1	2.00	2.10	0	WOODEN FLUSH DOOR
D2	1.50	2.10	0	WOODEN FLUSH DOOR
W	2.00	1.20	0.60	GLAZED WINDOW
W1	1.50	1.20	0.60	GLAZED WINDOW
W2	1.20	1.20	0.60	GLAZED WINDOW
W3	0.90	1.20	0.60	GLAZED WINDOW
V	0.60	0.60	1.50	GLAZED VENTILATOR

A PROPOSED RESIDENTIAL BUILDING OF :-
 SWAPAN CHOWDHURY AND RAJIV CHOWDHURY SO LATE AMAR CHOWDHURY
 PLOT NO. - 1918, KHATA NO.- 309, MOUZA.- DIMNA , THANA NO.- 16412 RESIDENT OF DIMNA ROAD , MANGO JAMSHEDPUR.

SIGNATURE OF ARCHITECT

 SIGNATURE OF OWNER / ATTORNEY HOLDER
 SCALE :- NTS NORTH SHEET NO.
 DATE :-

 APPROVED

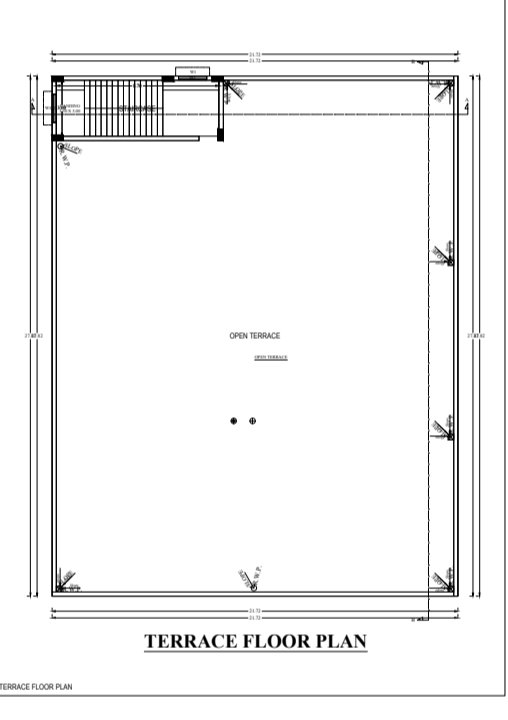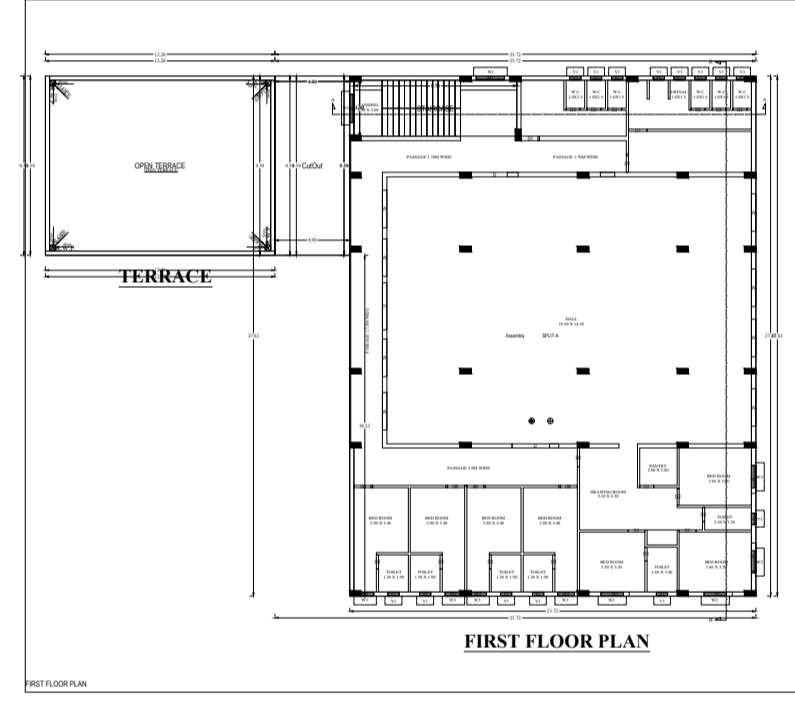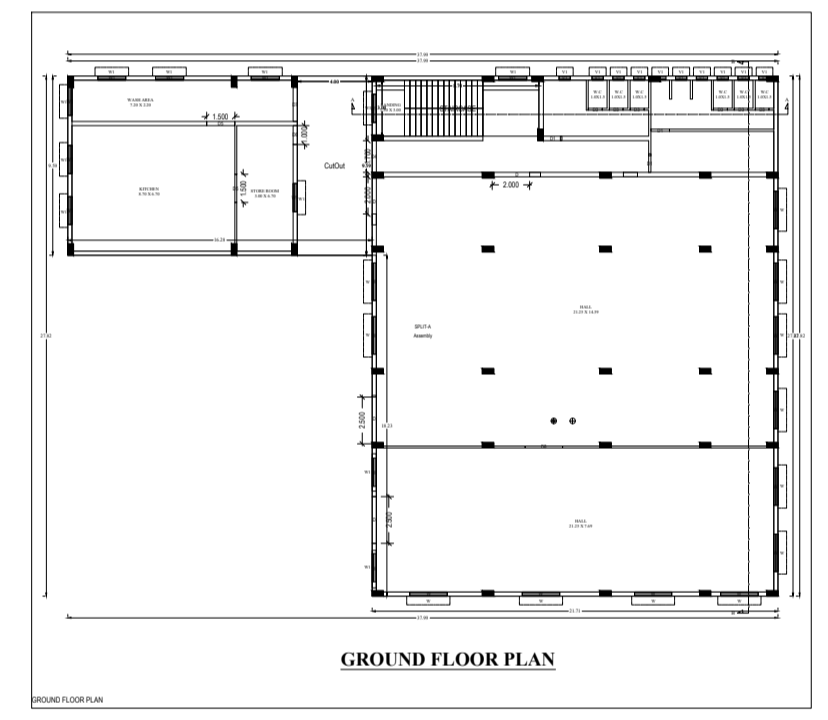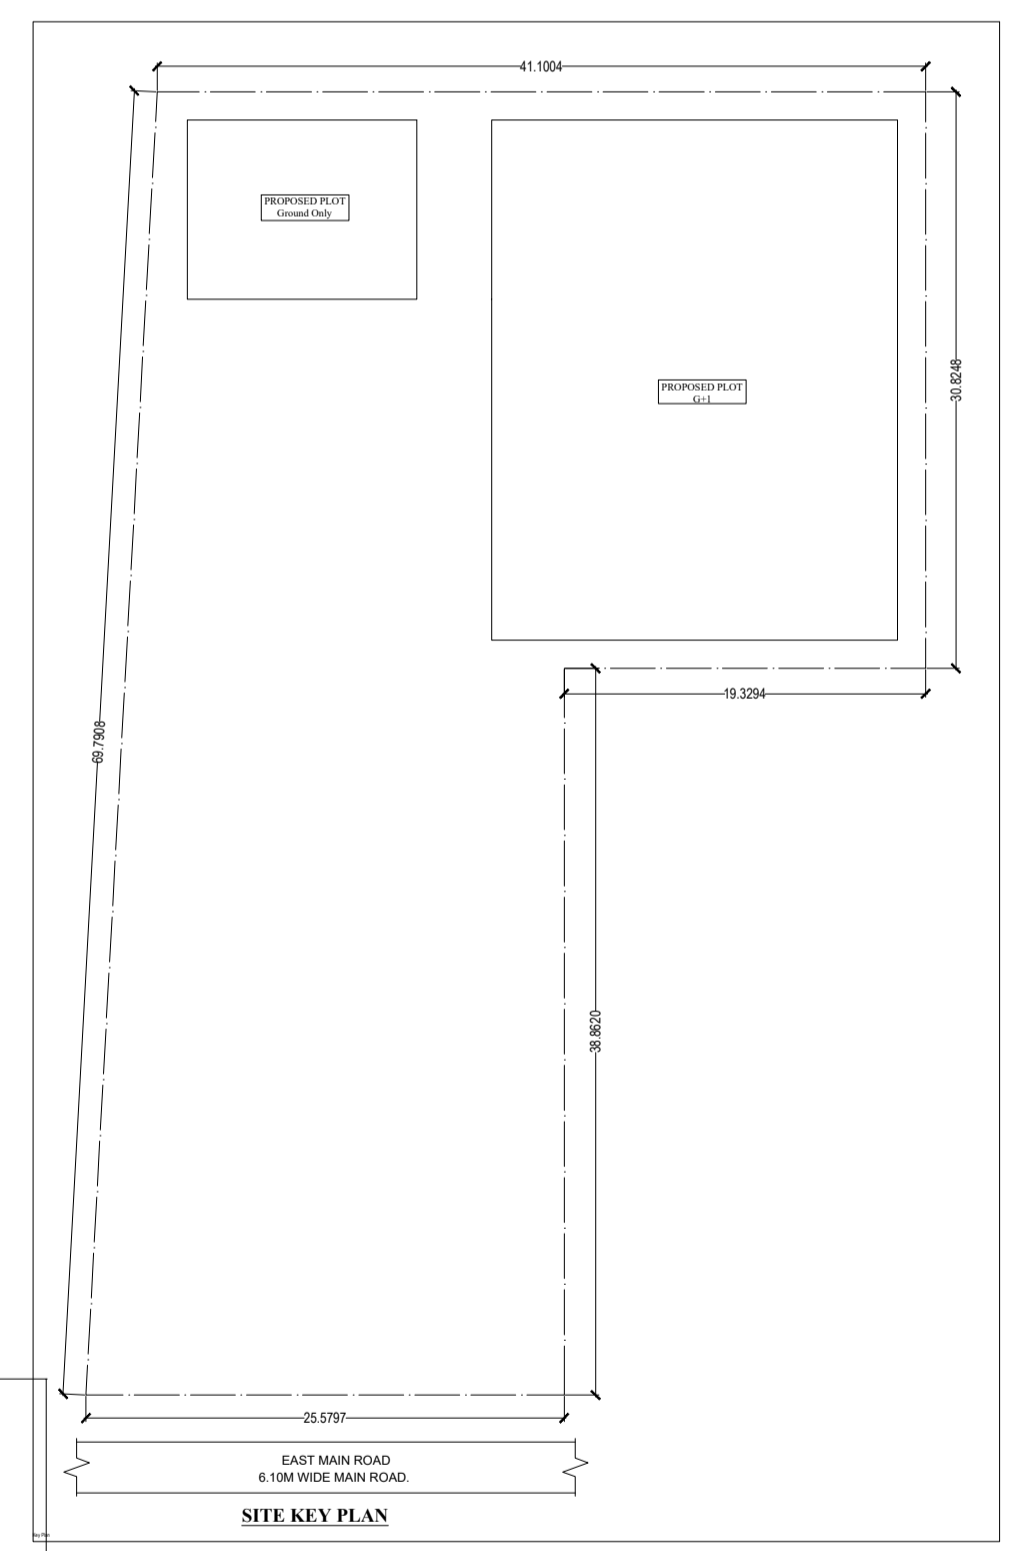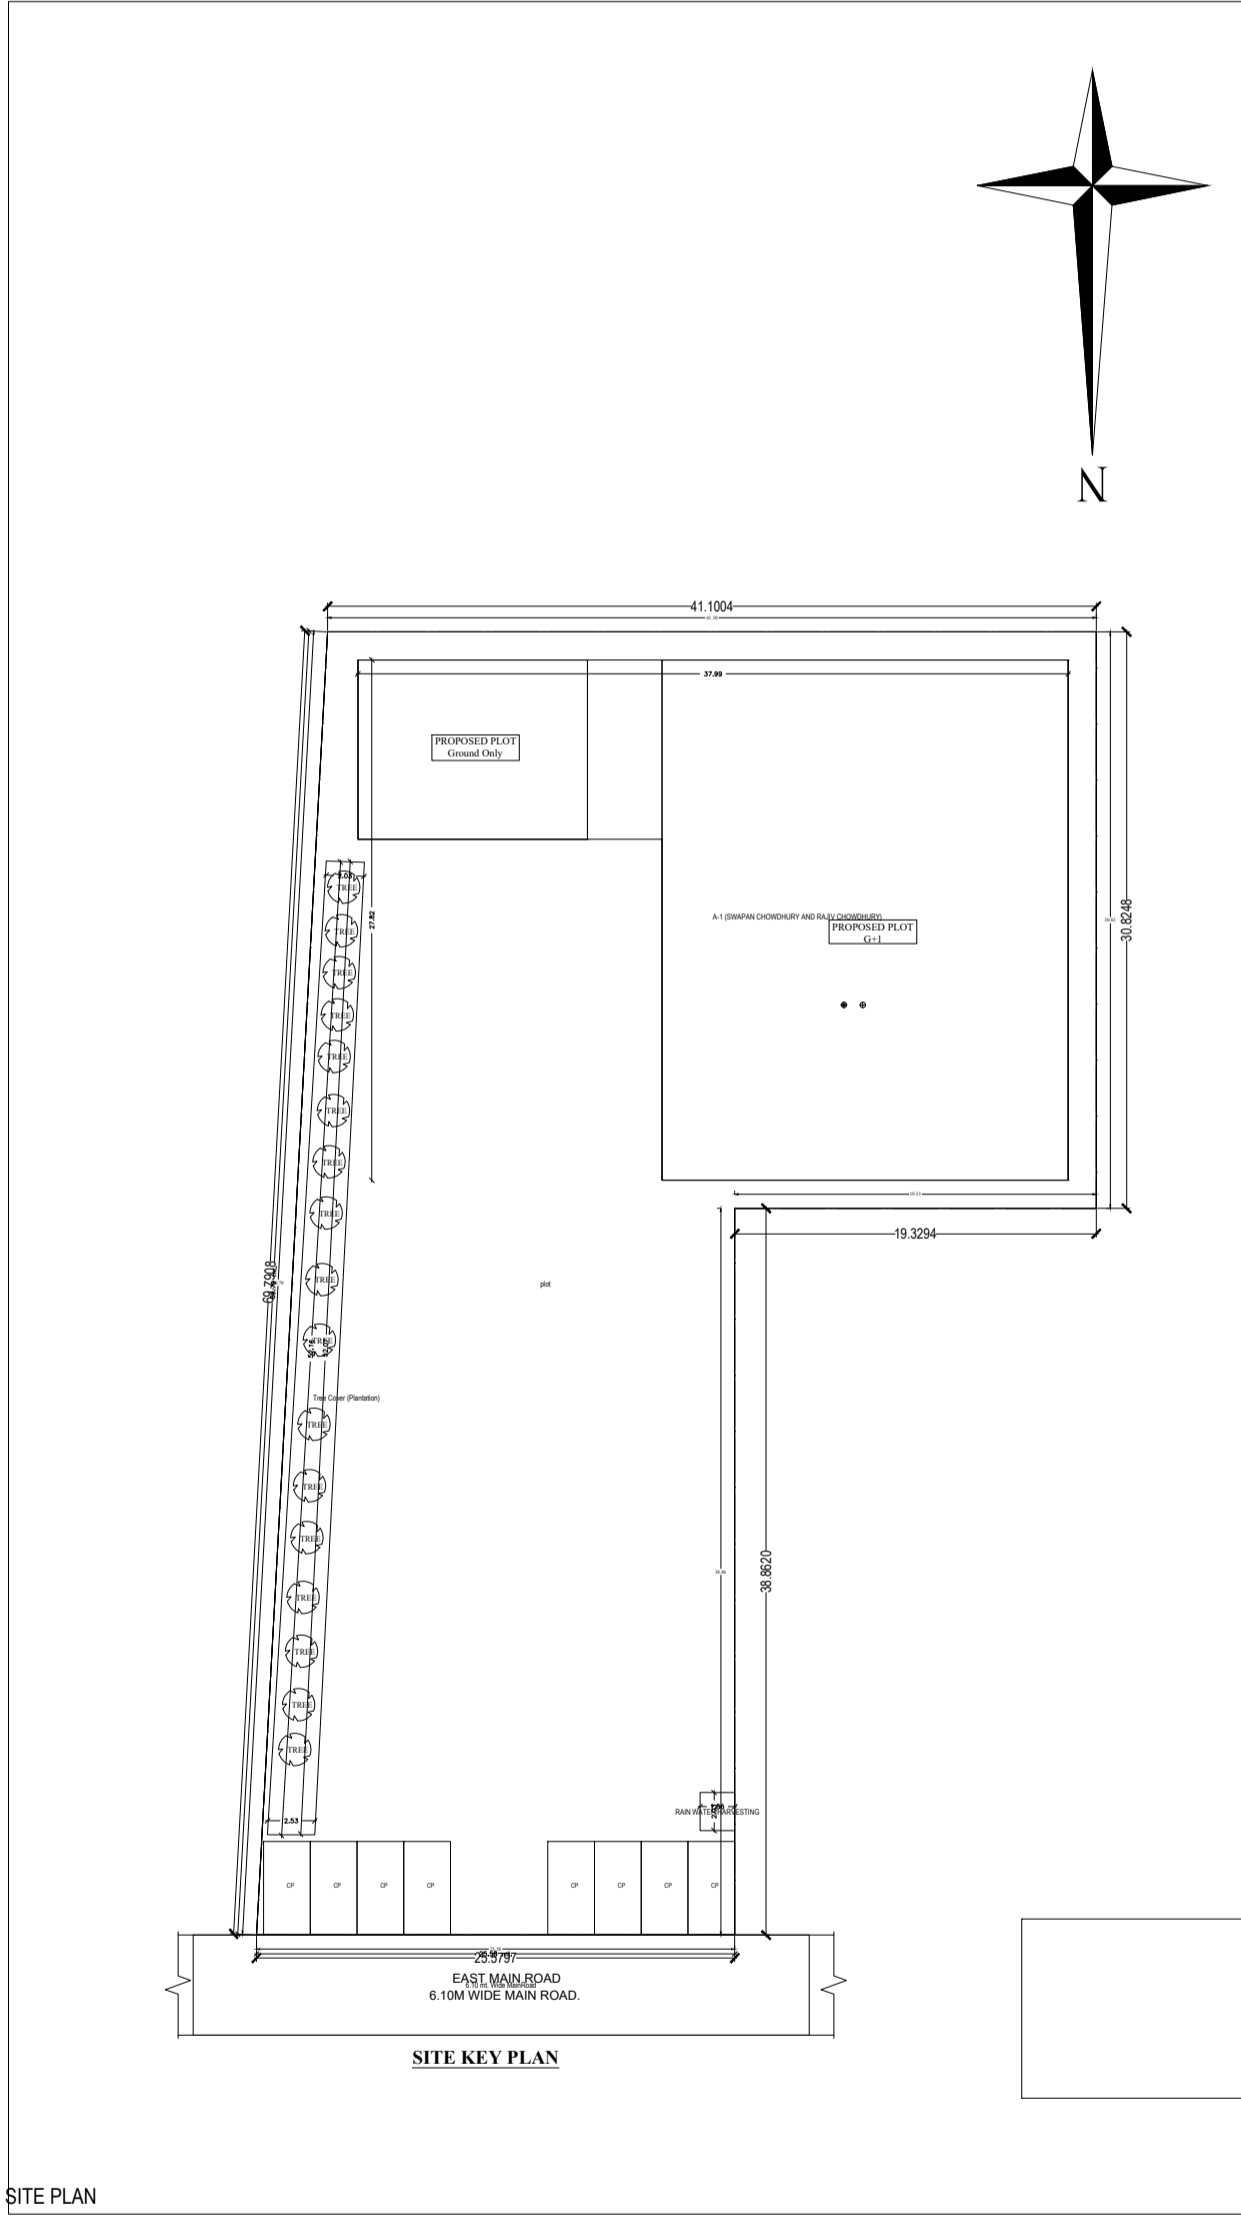

NO.	REVISION
1	ISSUED FOR PERMIT
2	ISSUED FOR TENDER
3	ISSUED FOR CONTRACT
4	ISSUED FOR EXECUTION
5	ISSUED FOR AS-BUILT