


SITE PLAN

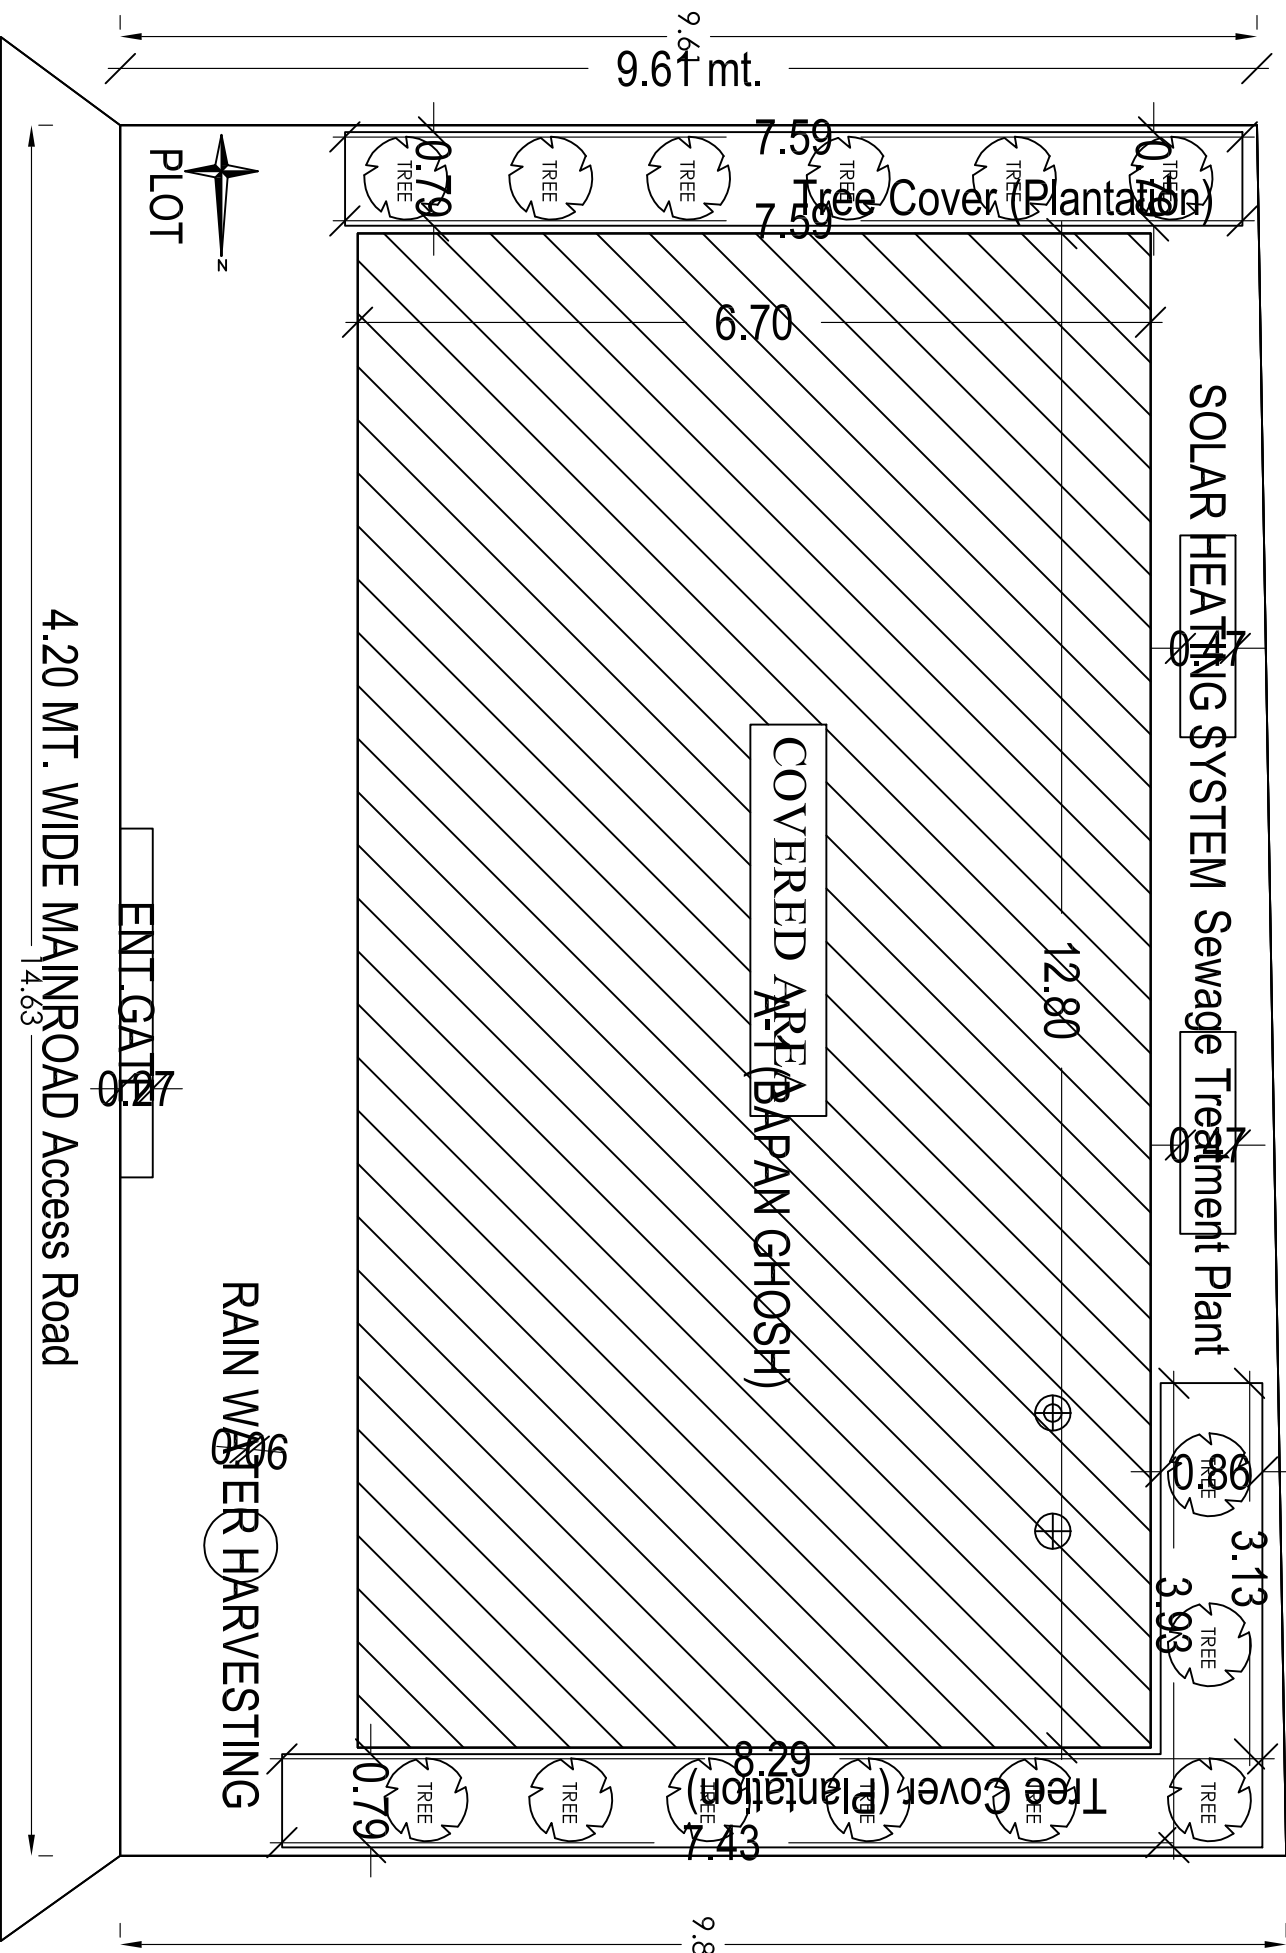

14.63 mt.

9.61 mt.

9.86

4.20 MT. WIDE MAINROAD Access Road

ENT. GATE

RAIN WATER HARVESTING

COVERED AREA (BAPAN GHOSH)

SOLAR HEATING SYSTEM Sewage Treatment Plant

Tree Cover (Plantation)

Tree Cover (Plantation)



PLOT