
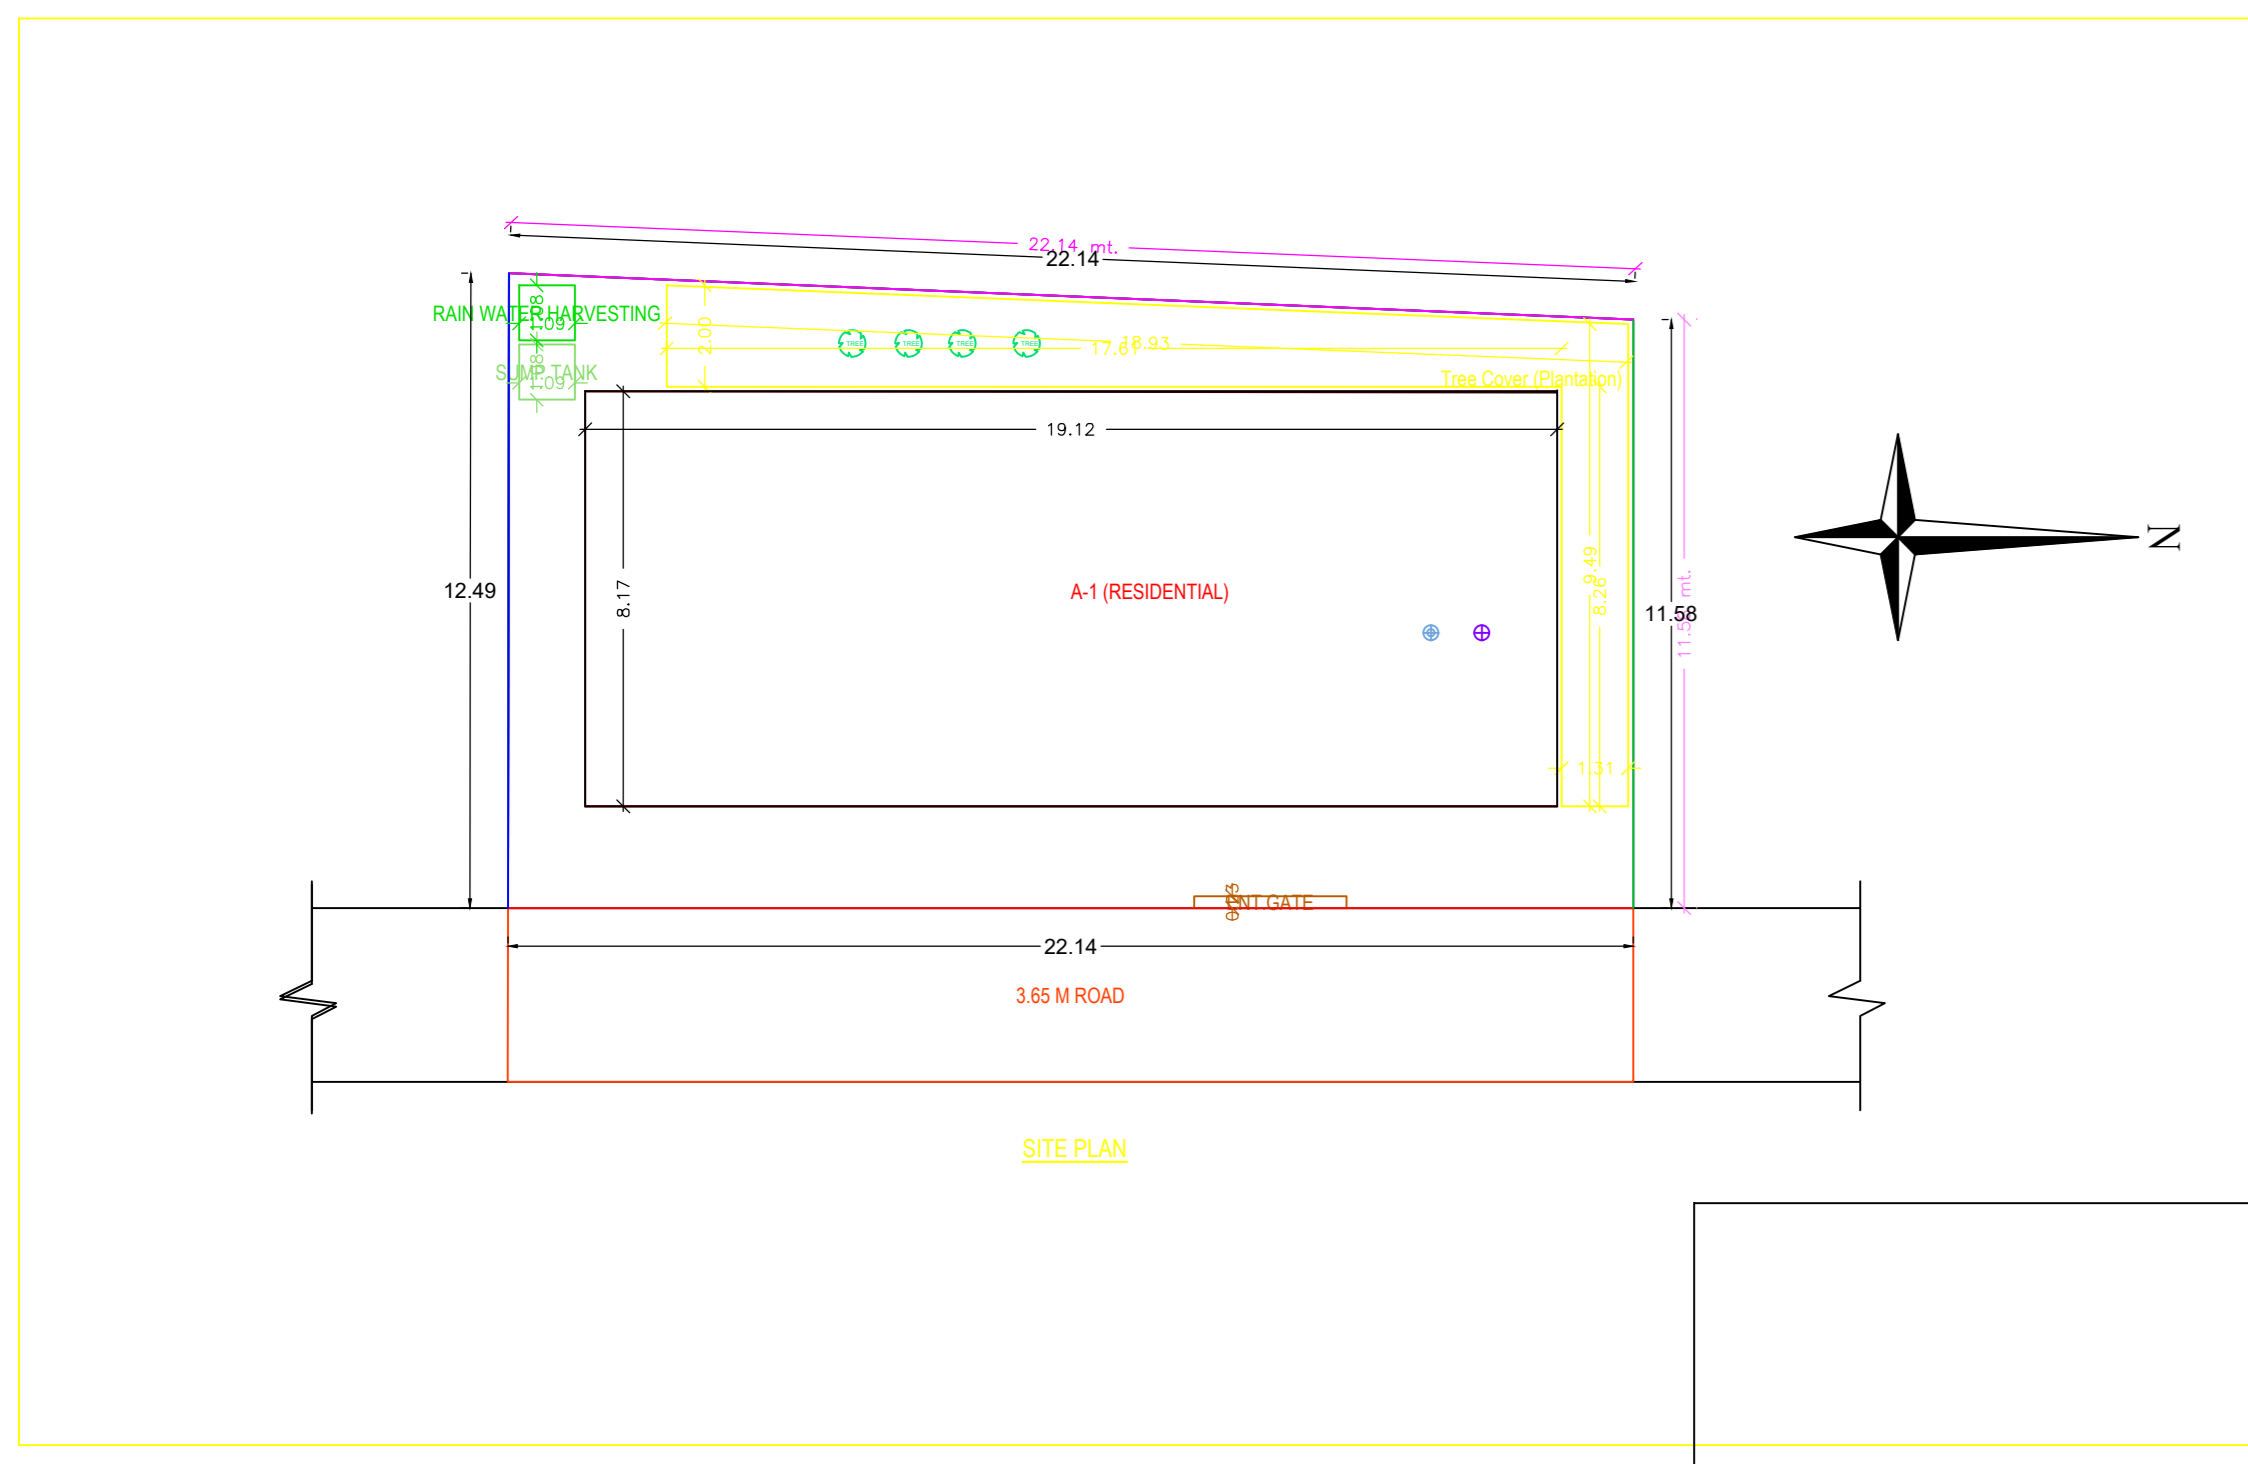
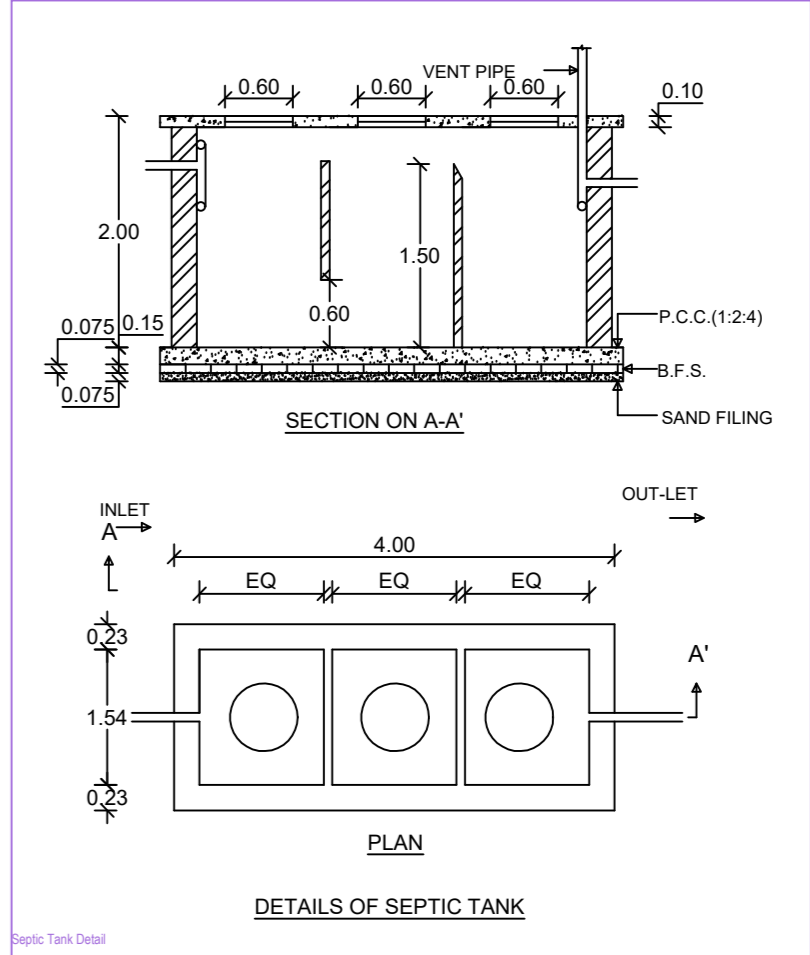
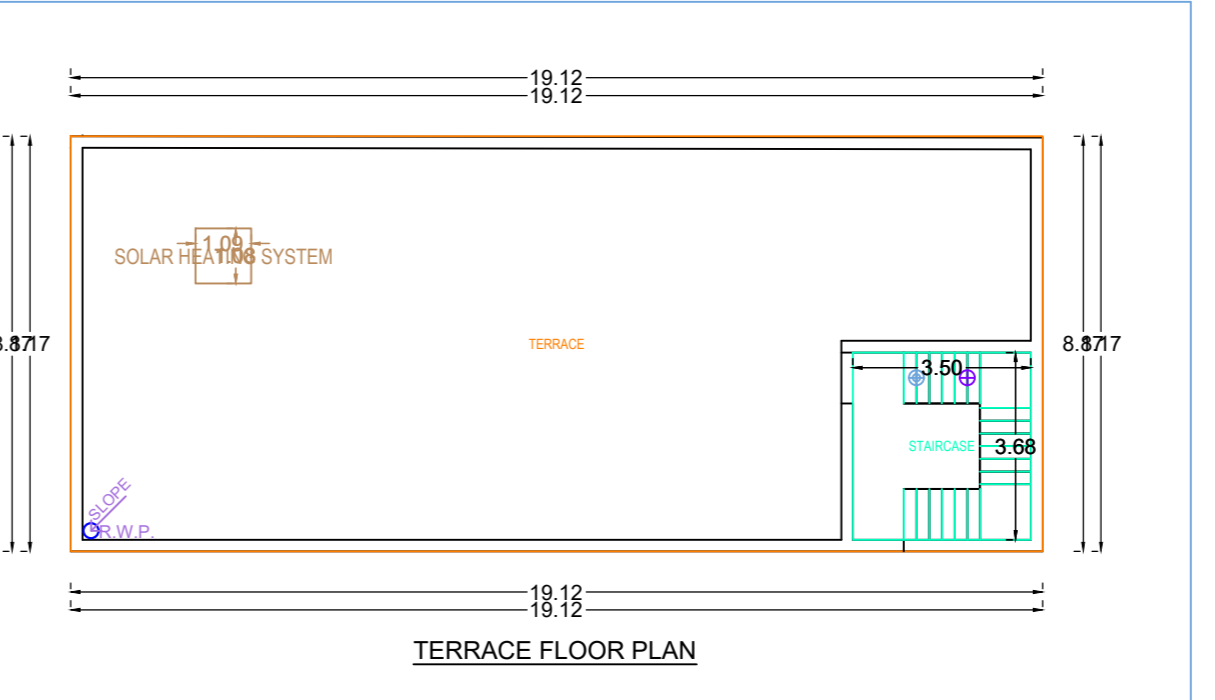
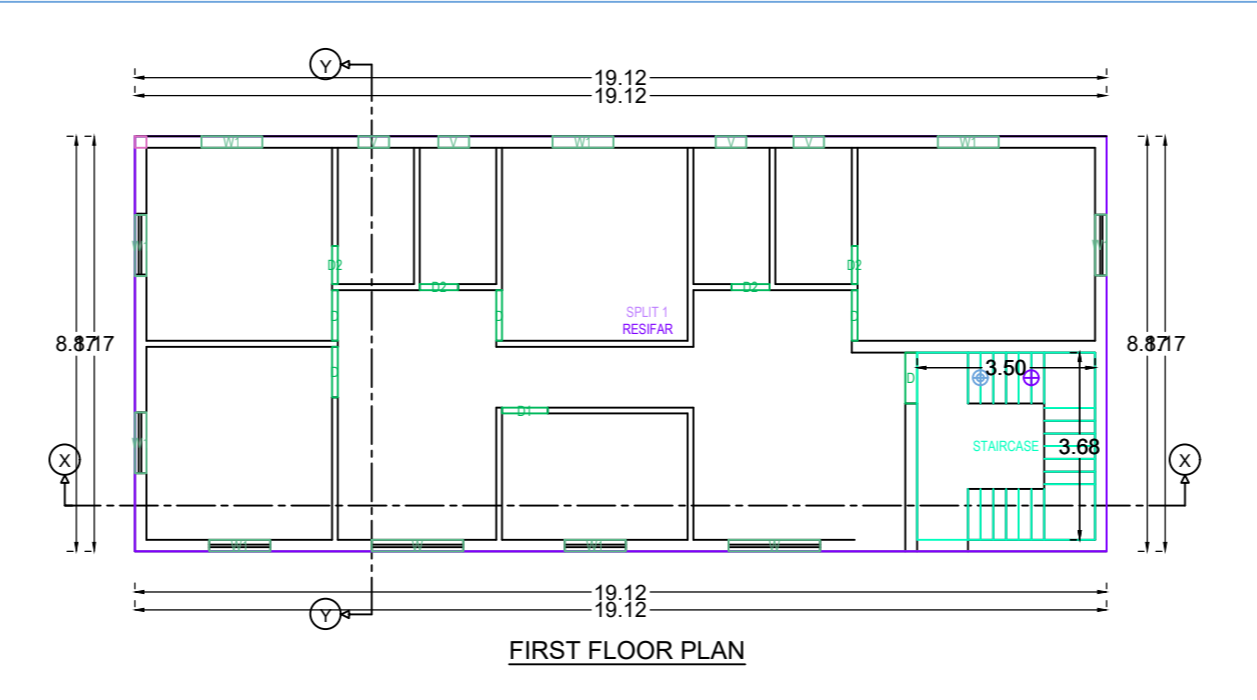
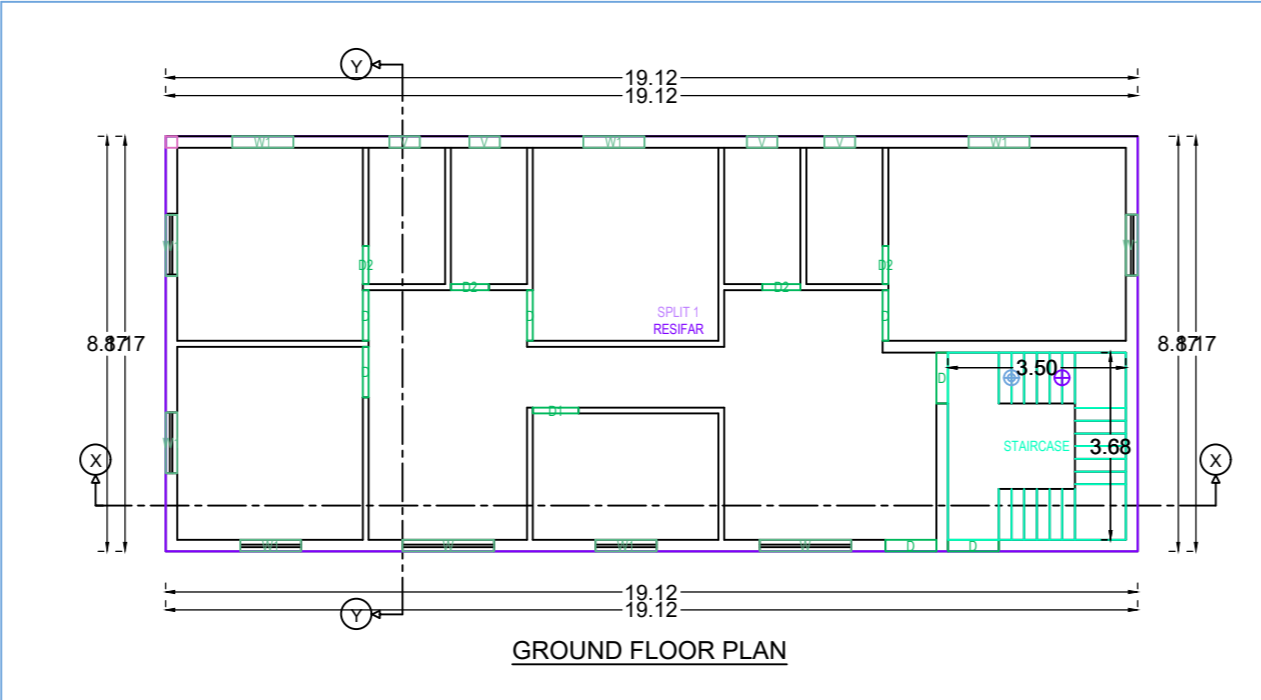
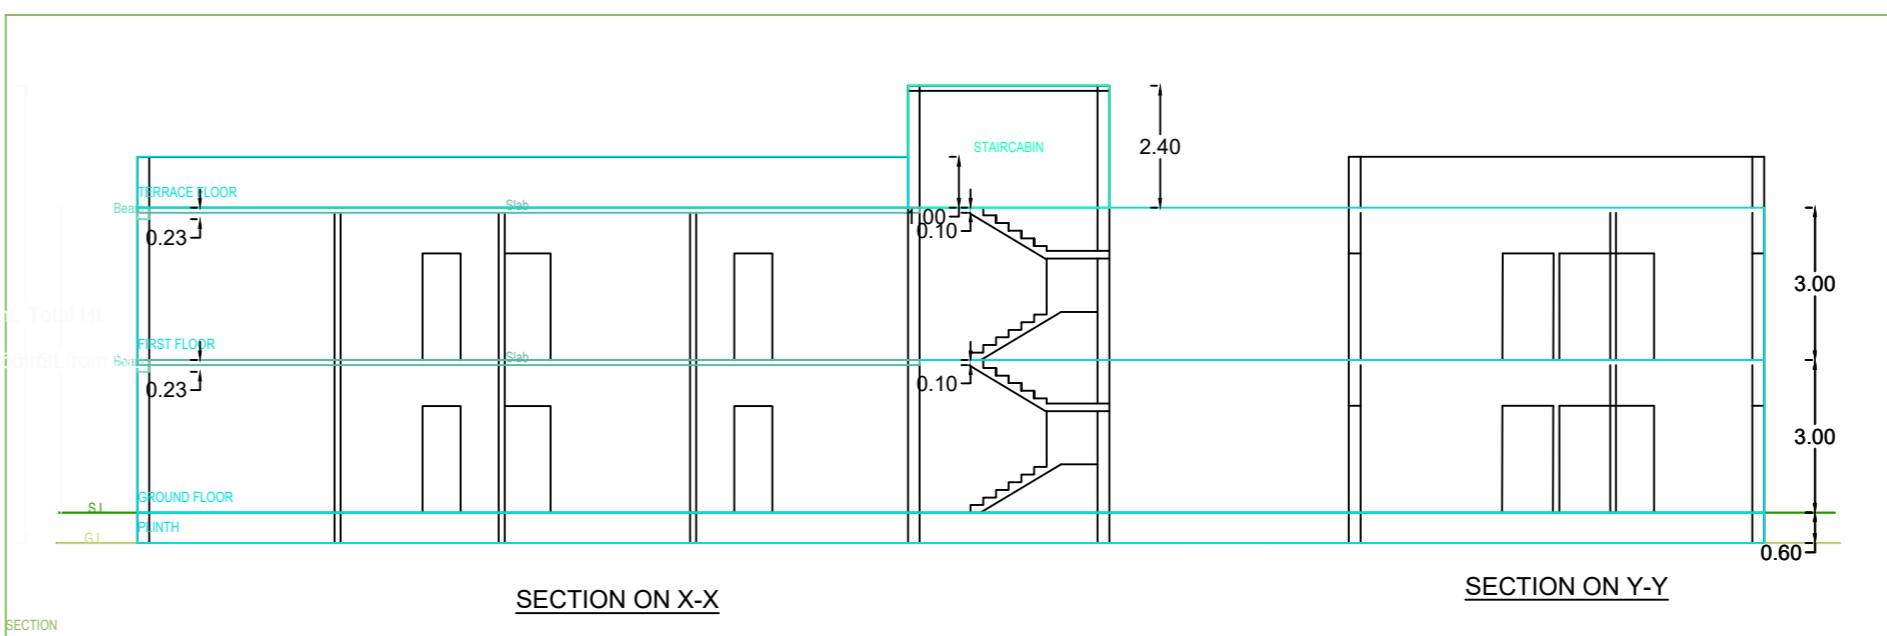
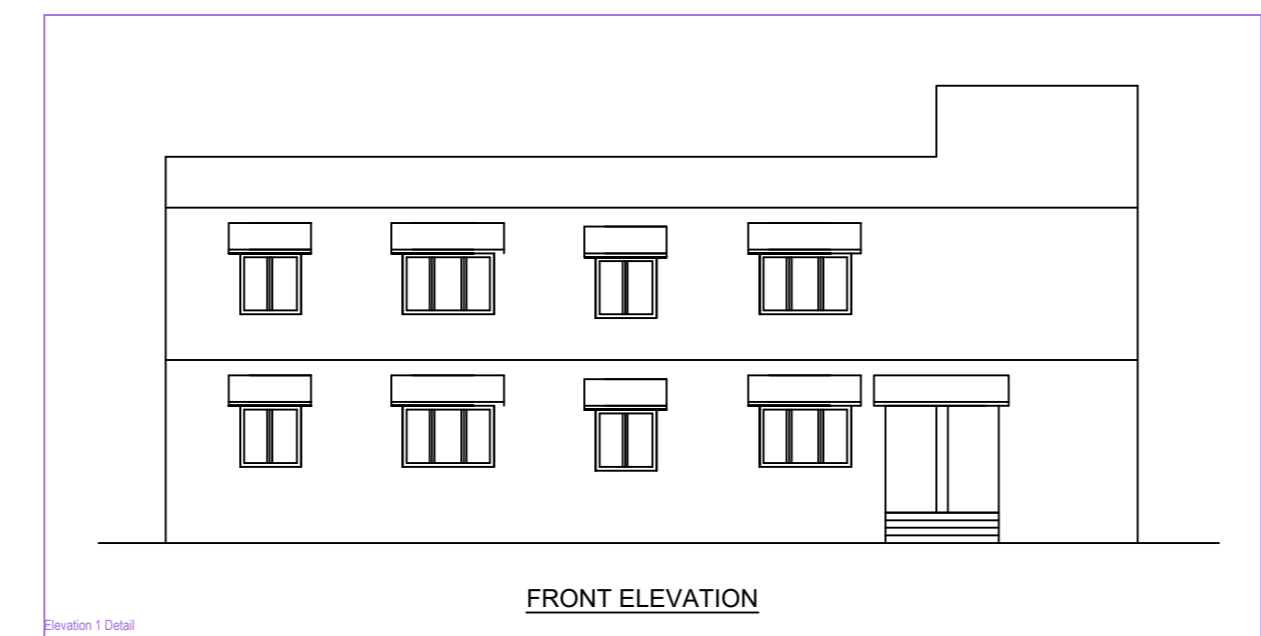
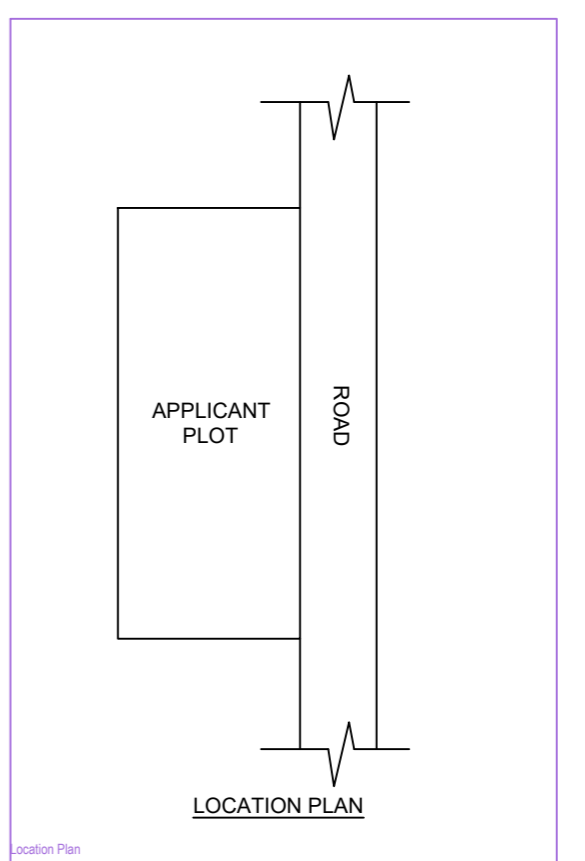
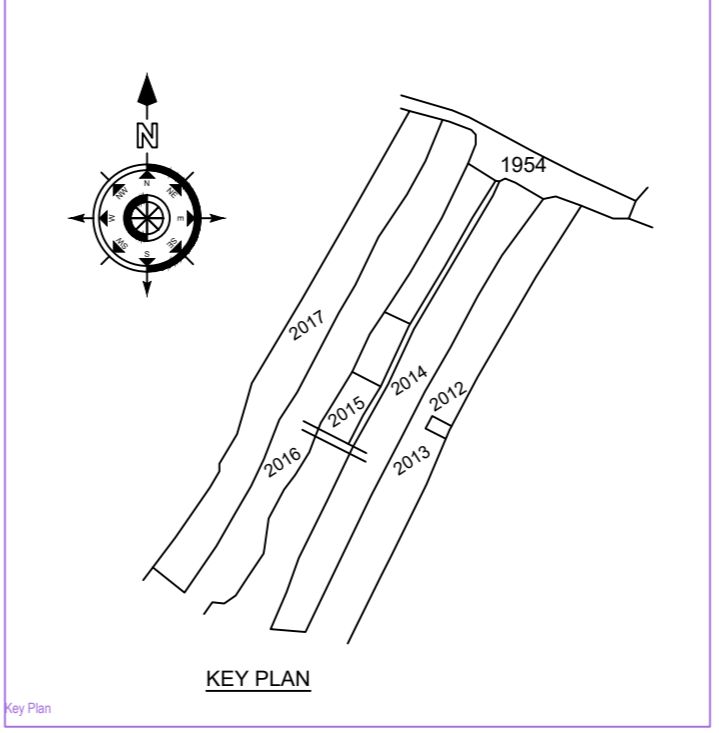
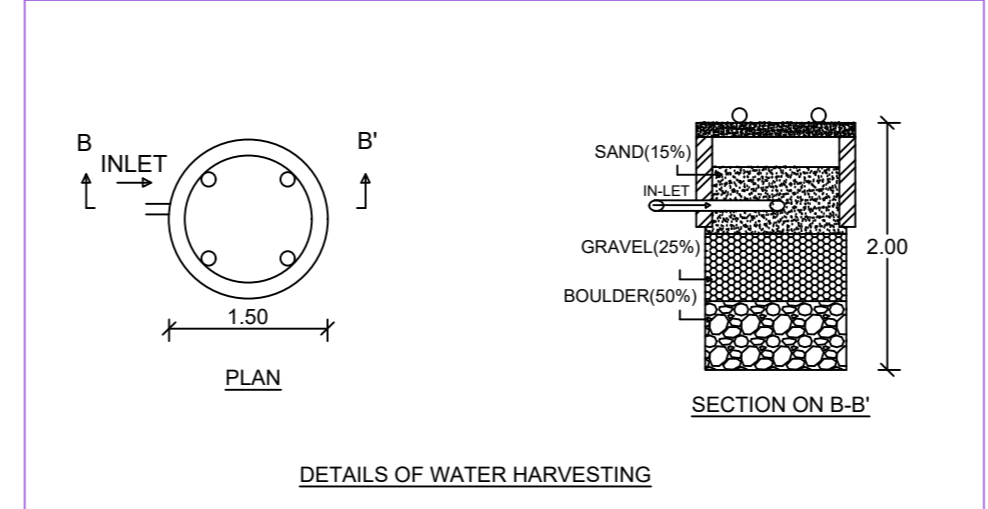


Project Title: MATIAS LAKRA

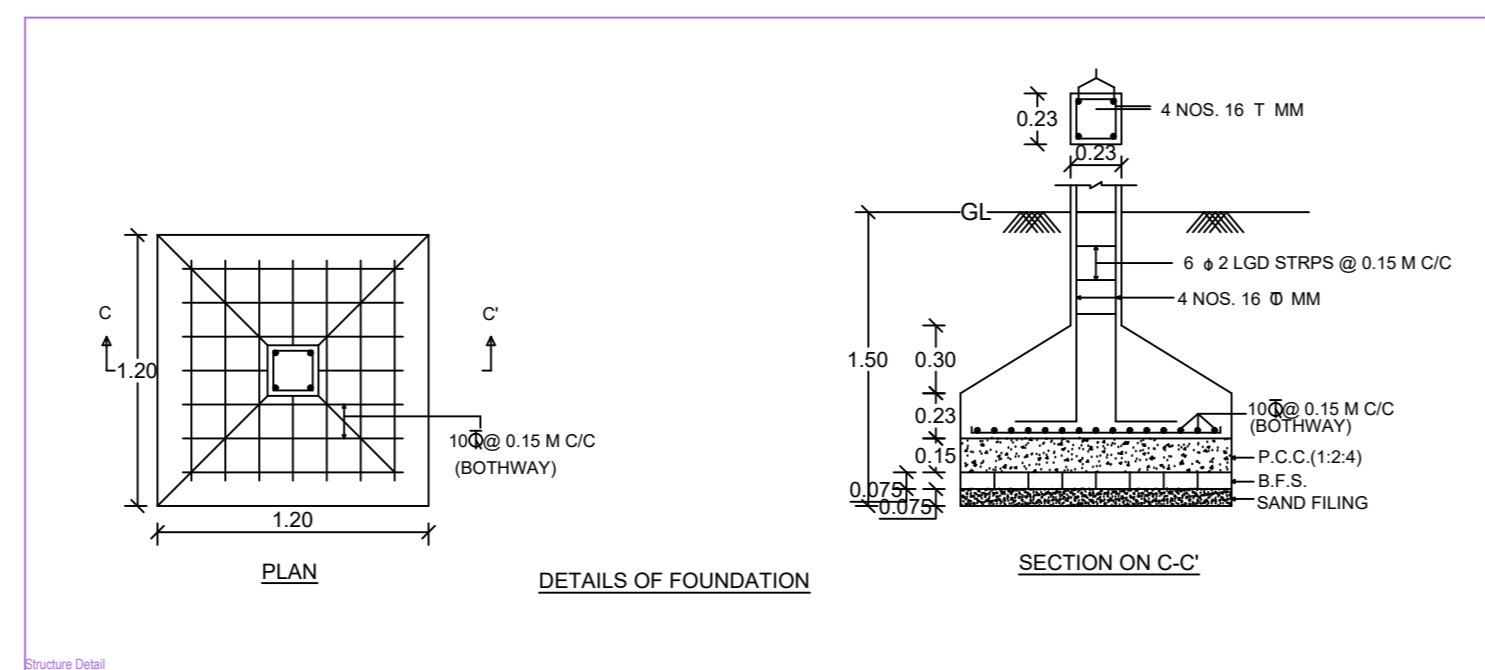

REVISION NO.	REVISION DATE	REVISION DESCRIPTION
01	10/10/2023	ISSUE FOR PERMIT

REVISION NO.	REVISION DATE	REVISION DESCRIPTION
02	10/10/2023	ISSUE FOR PERMIT

