

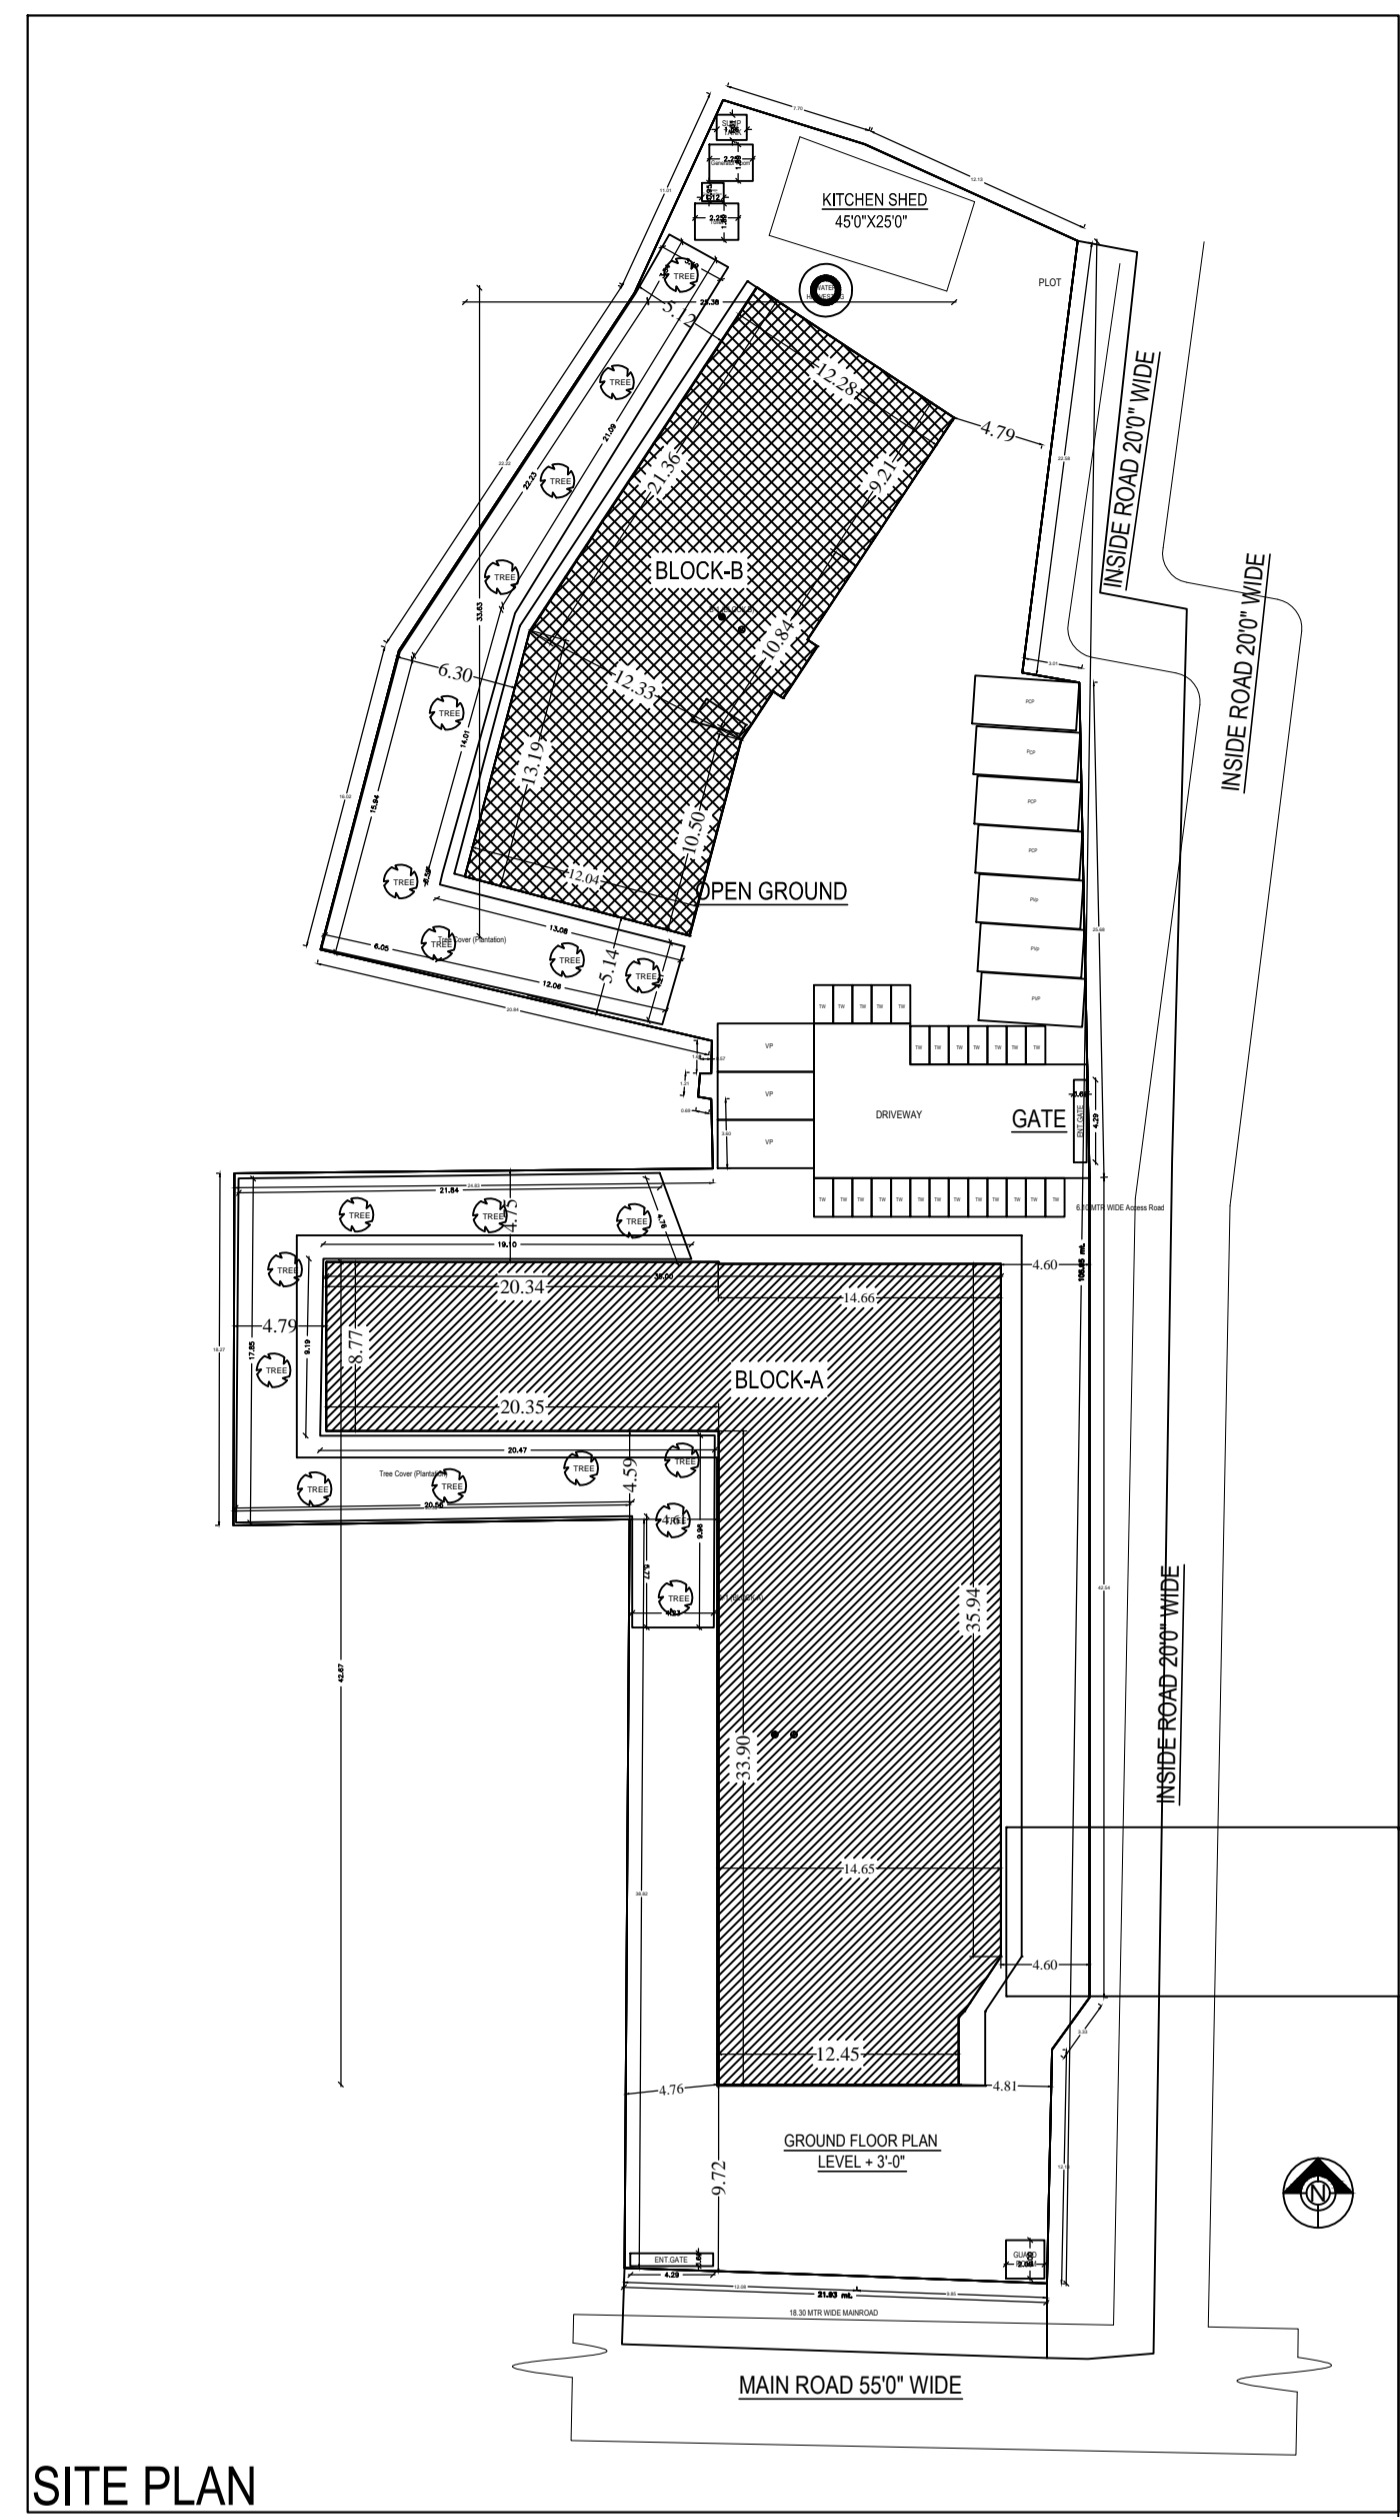
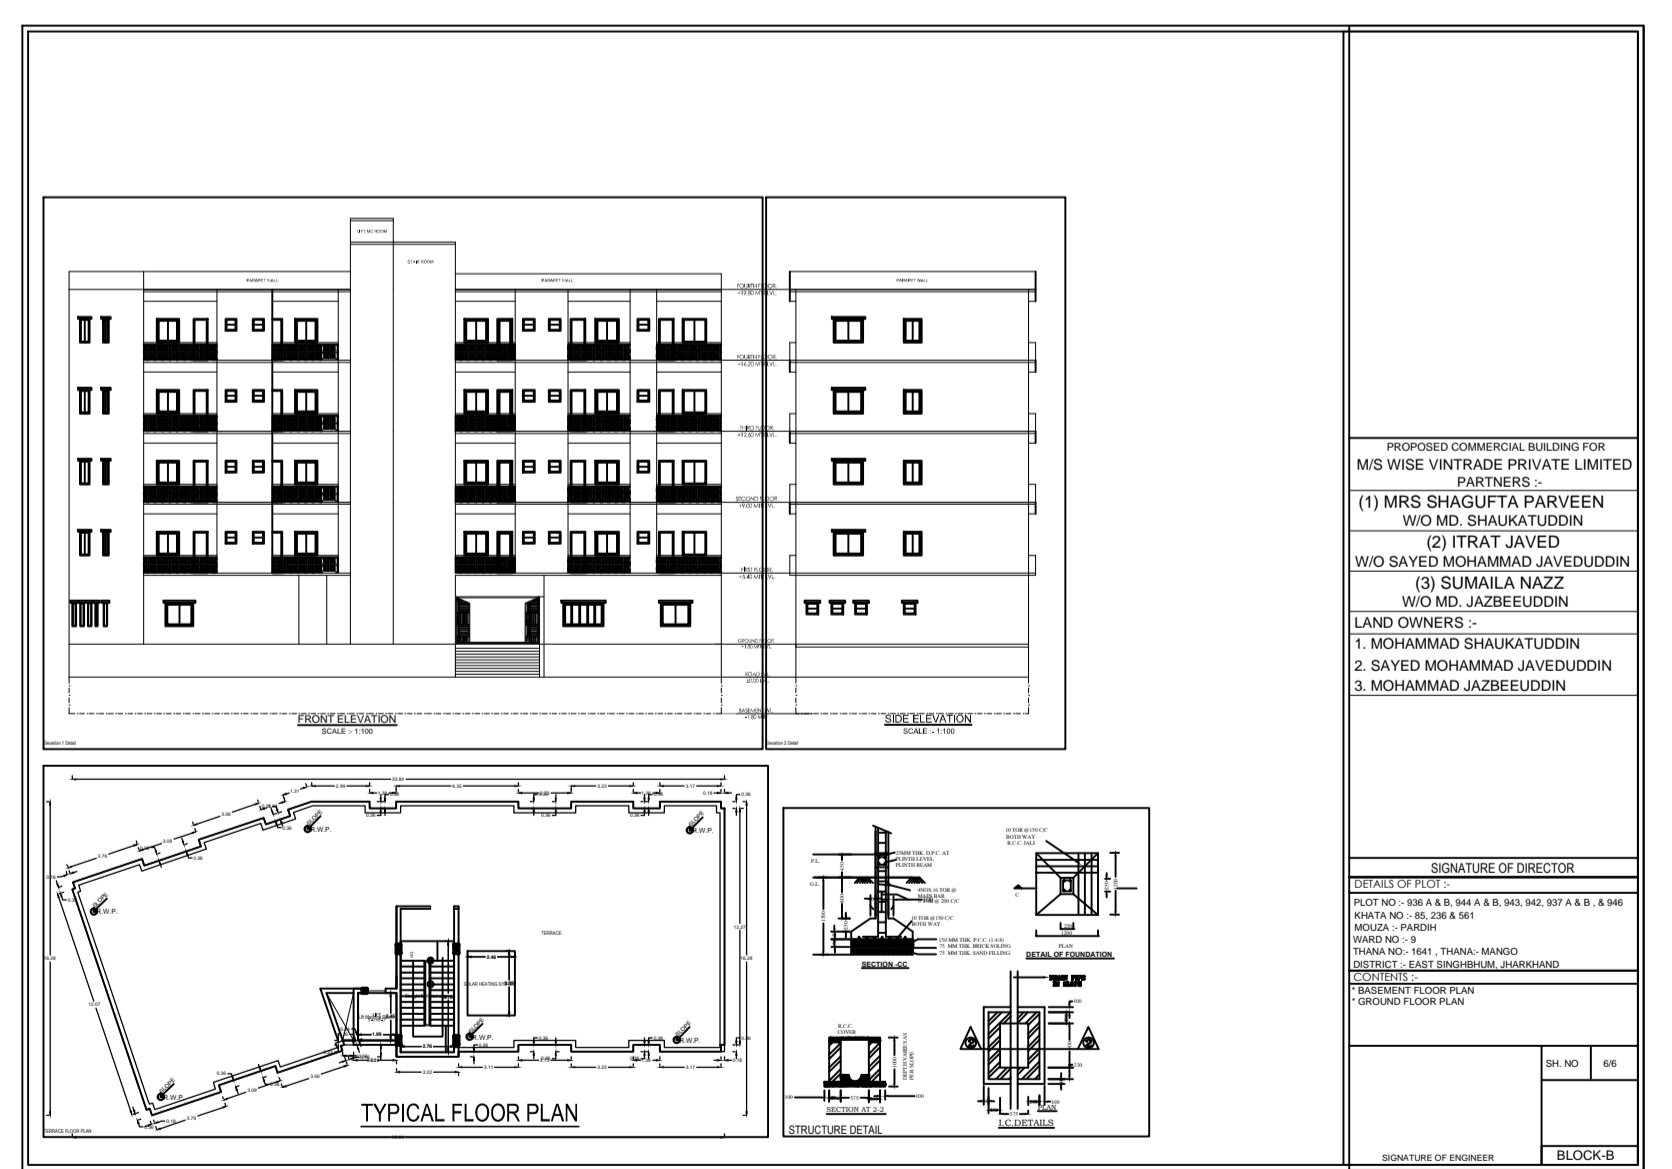
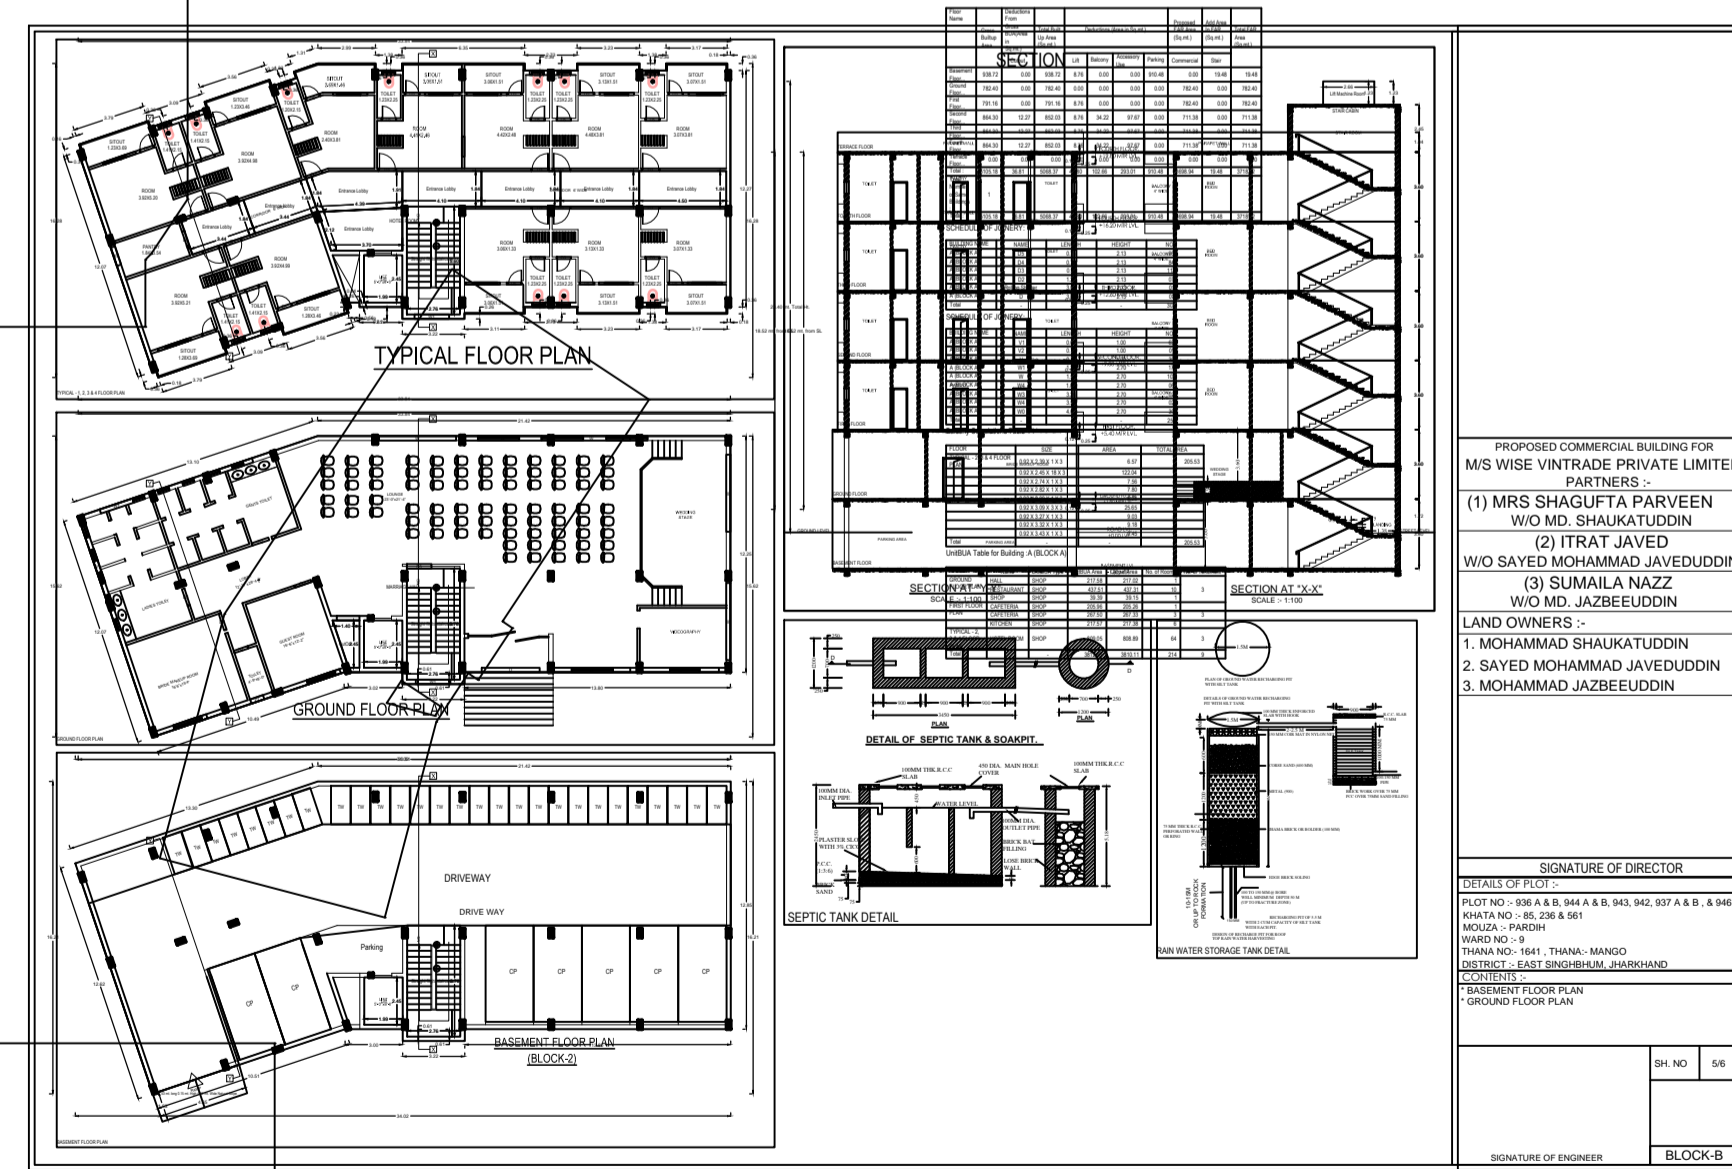
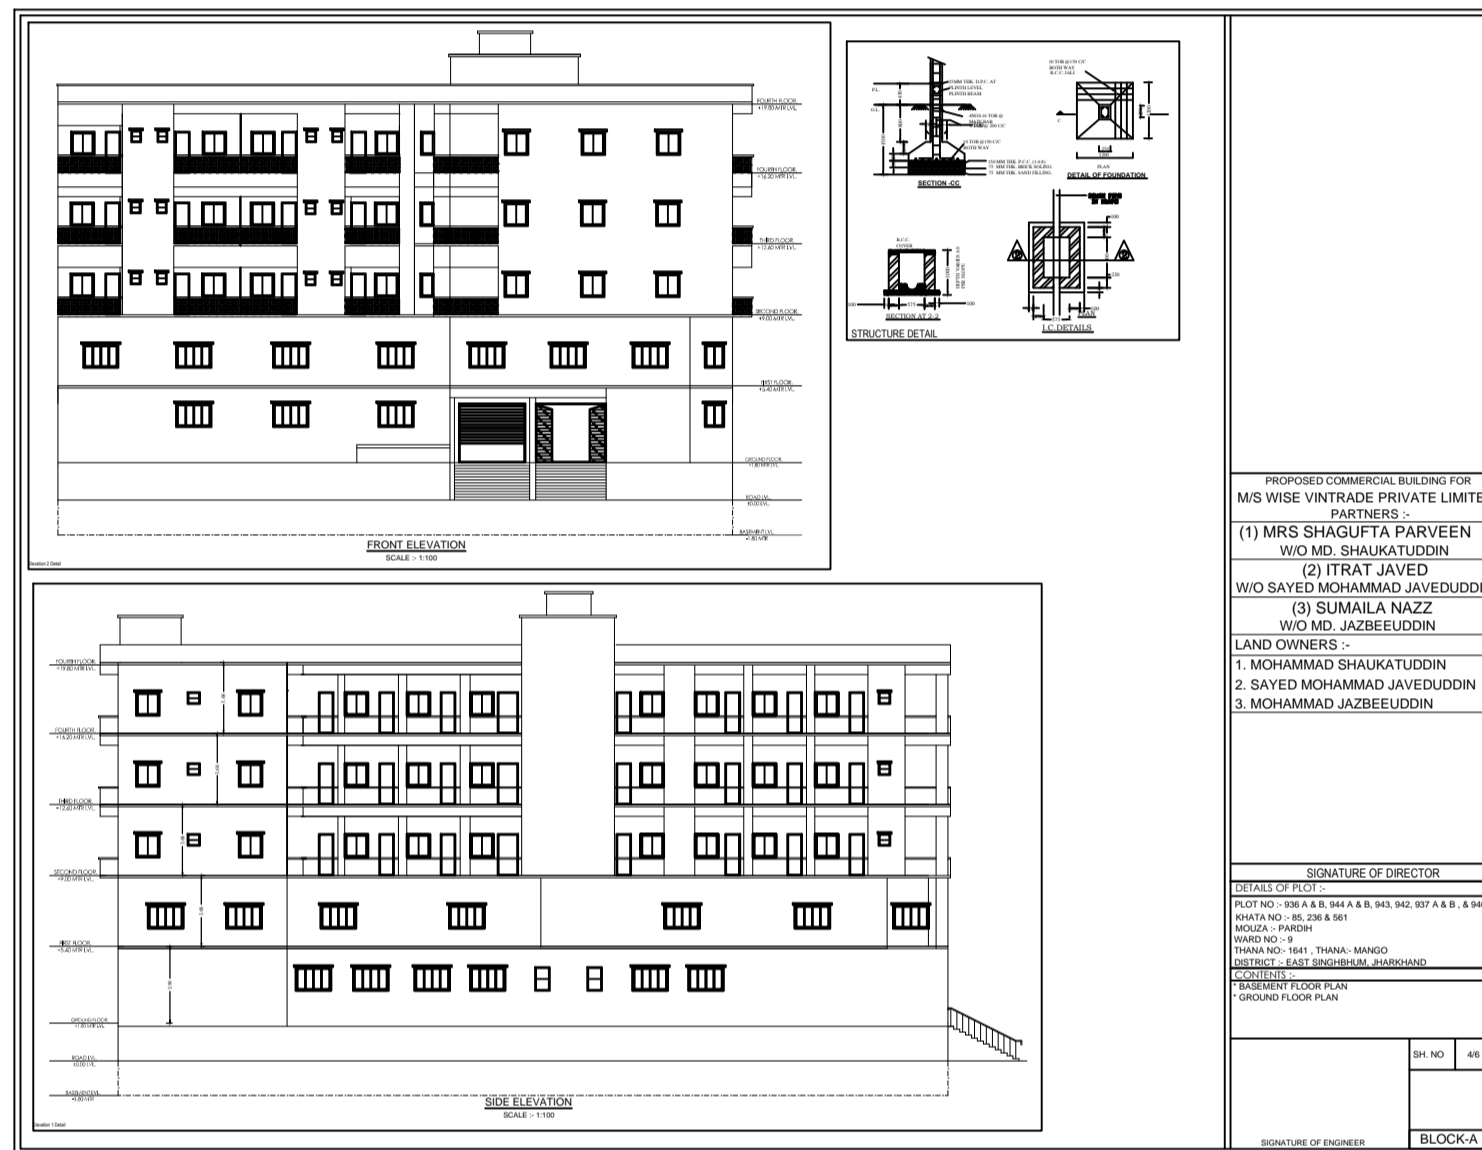
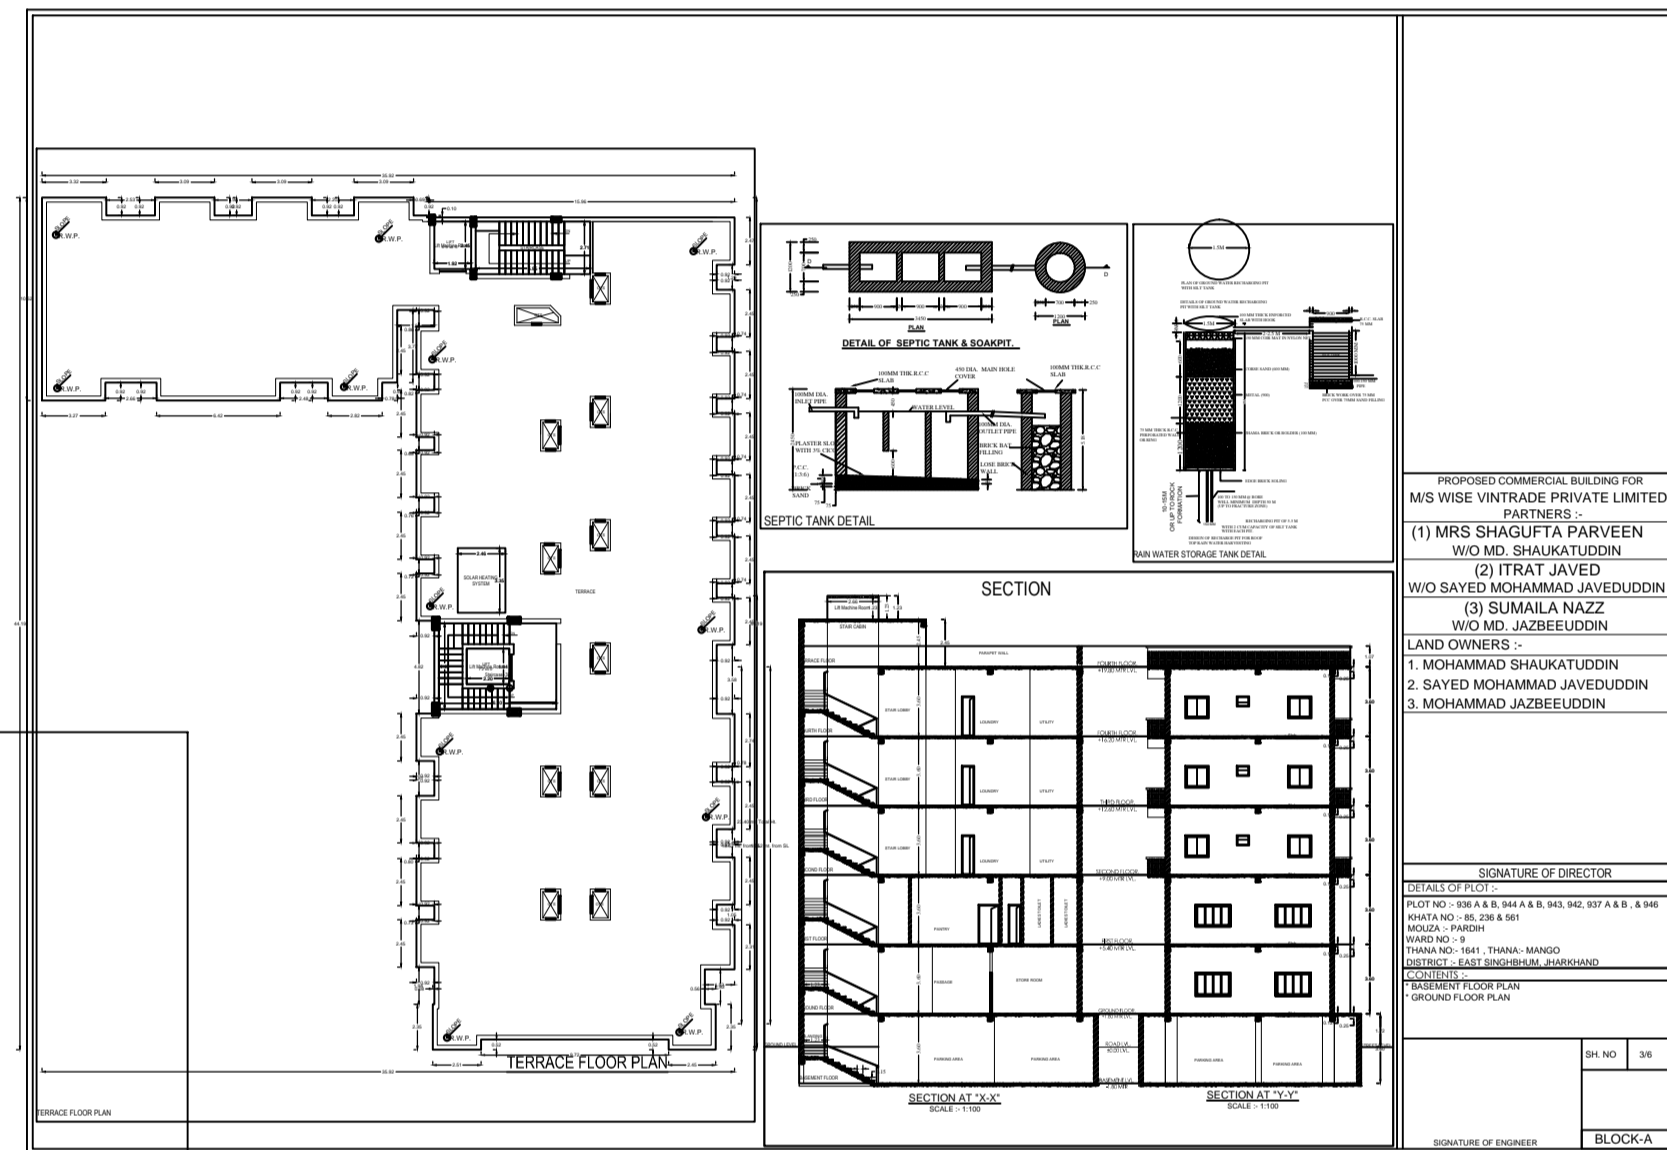


Project Title :MS WISE VINTRADE PRIVATE LIMITED

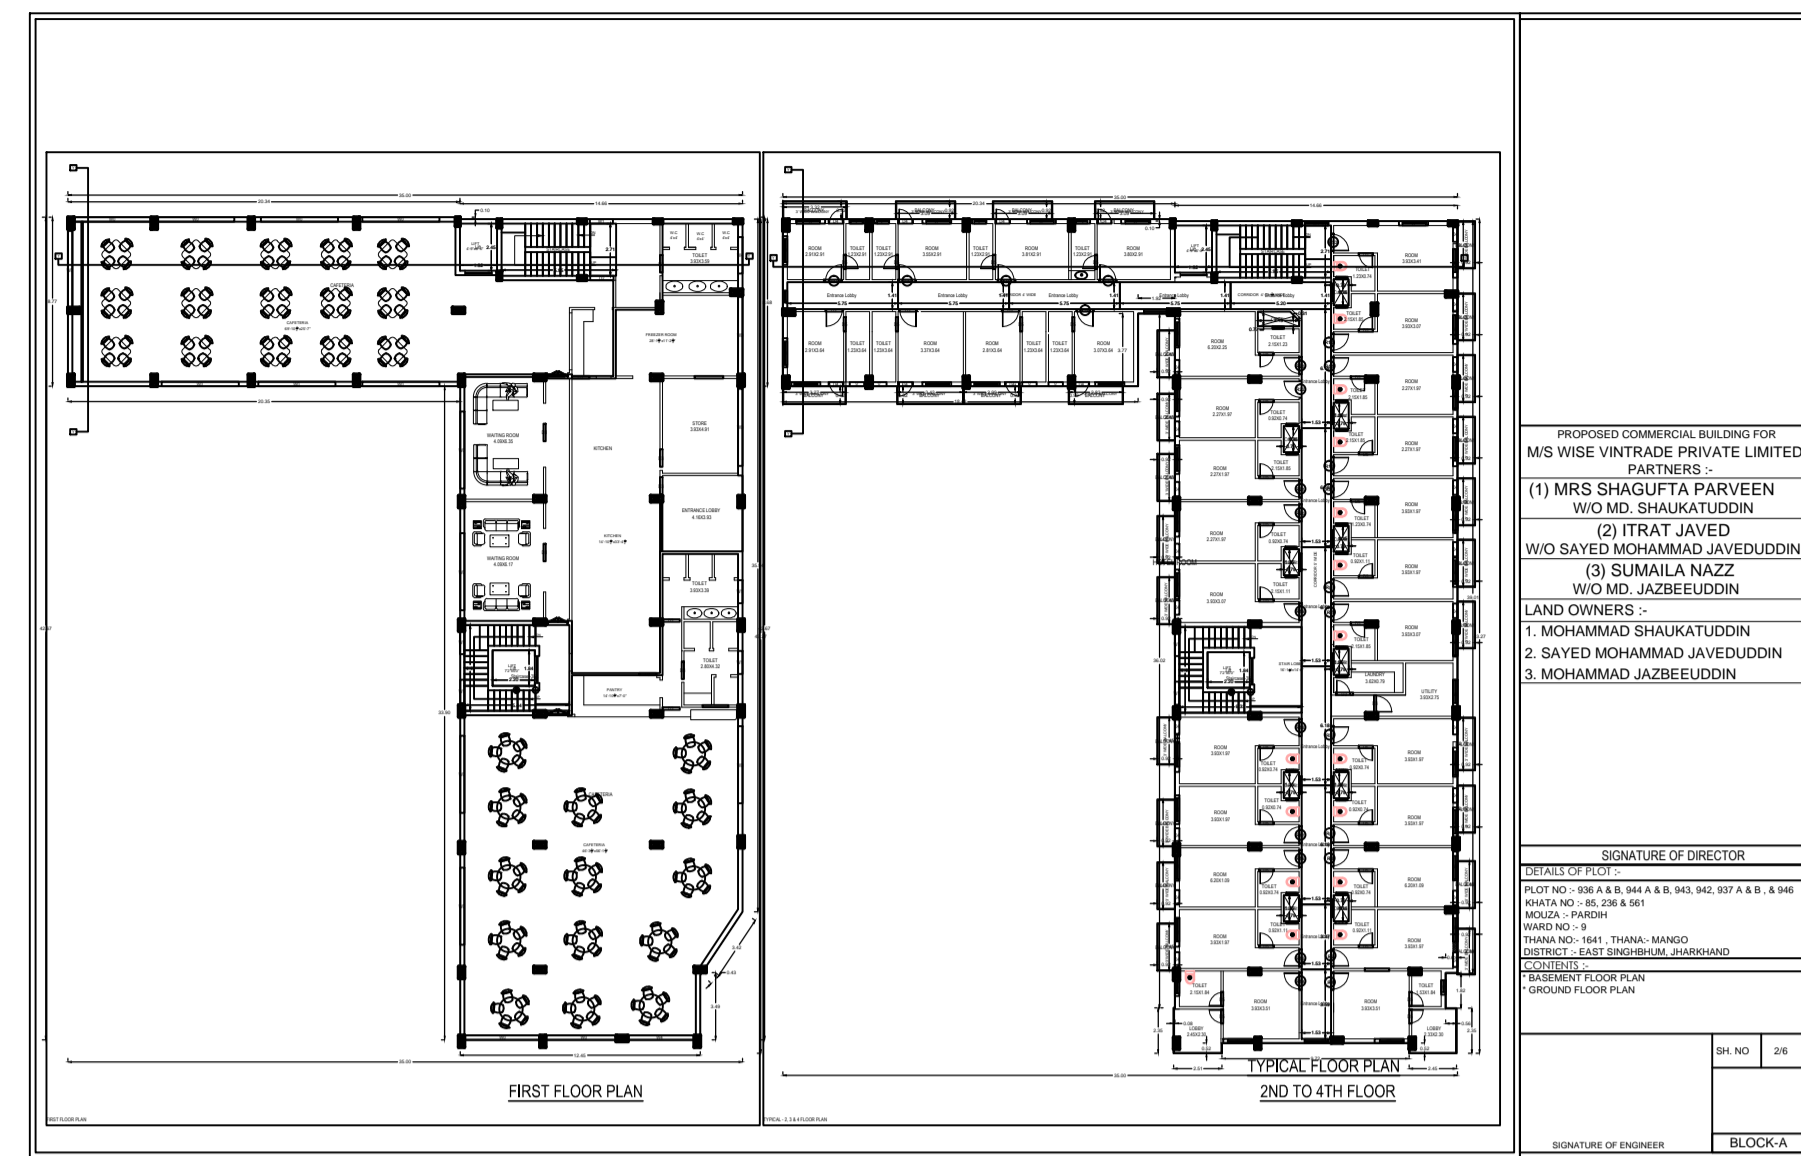

SITE PLAN

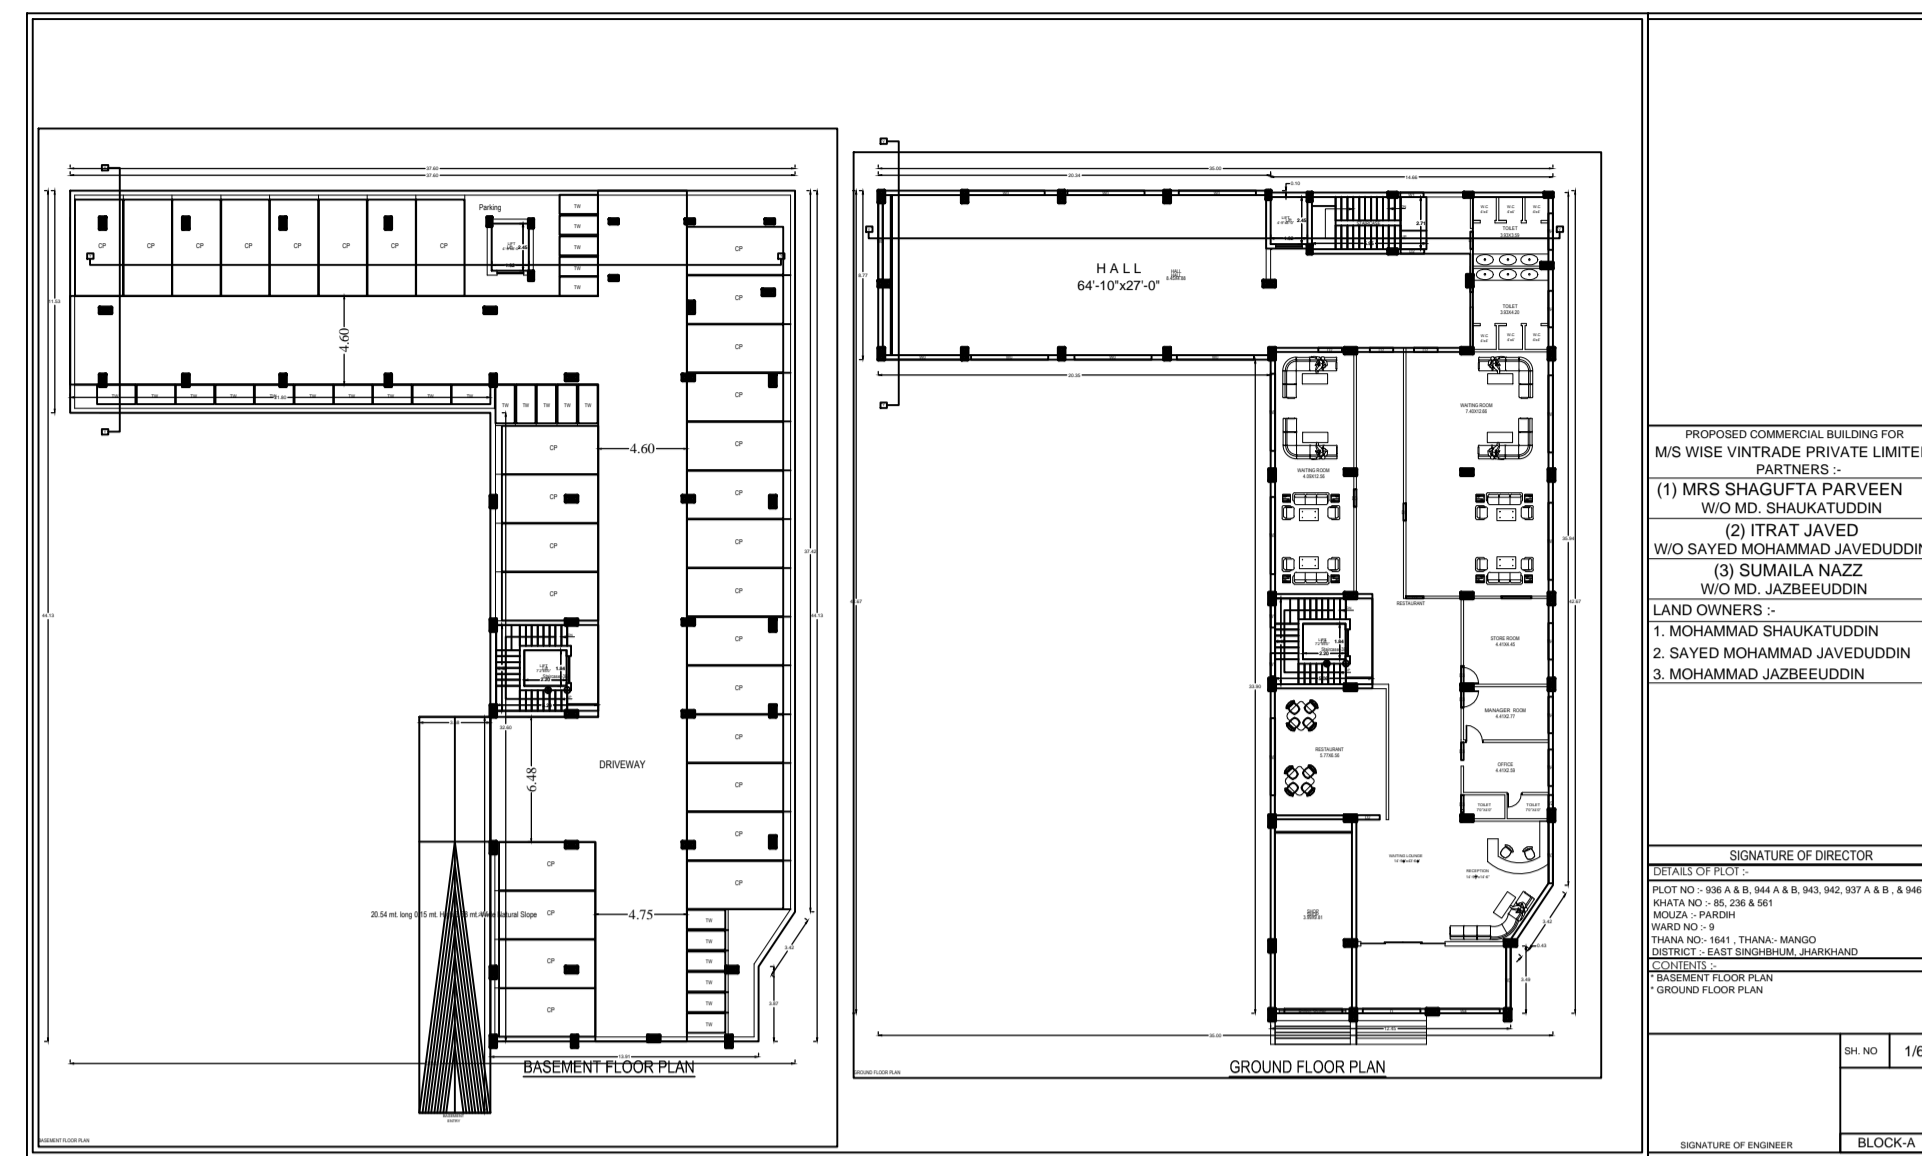

NO.	REVISION	DATE
1	ISSUED FOR PERMIT	07/19/19
2	ISSUED FOR PERMIT	07/19/19
NO.	REVISION	DATE
1	ISSUED FOR PERMIT	07/19/19
2	ISSUED FOR PERMIT	07/19/19
