


9.45
9.45 mt.

TREE TREE TREE TREE TREE
 Tree Cover (Plantation) SOLAR HEATING SYSTEM
 Sewage Treatment Plant

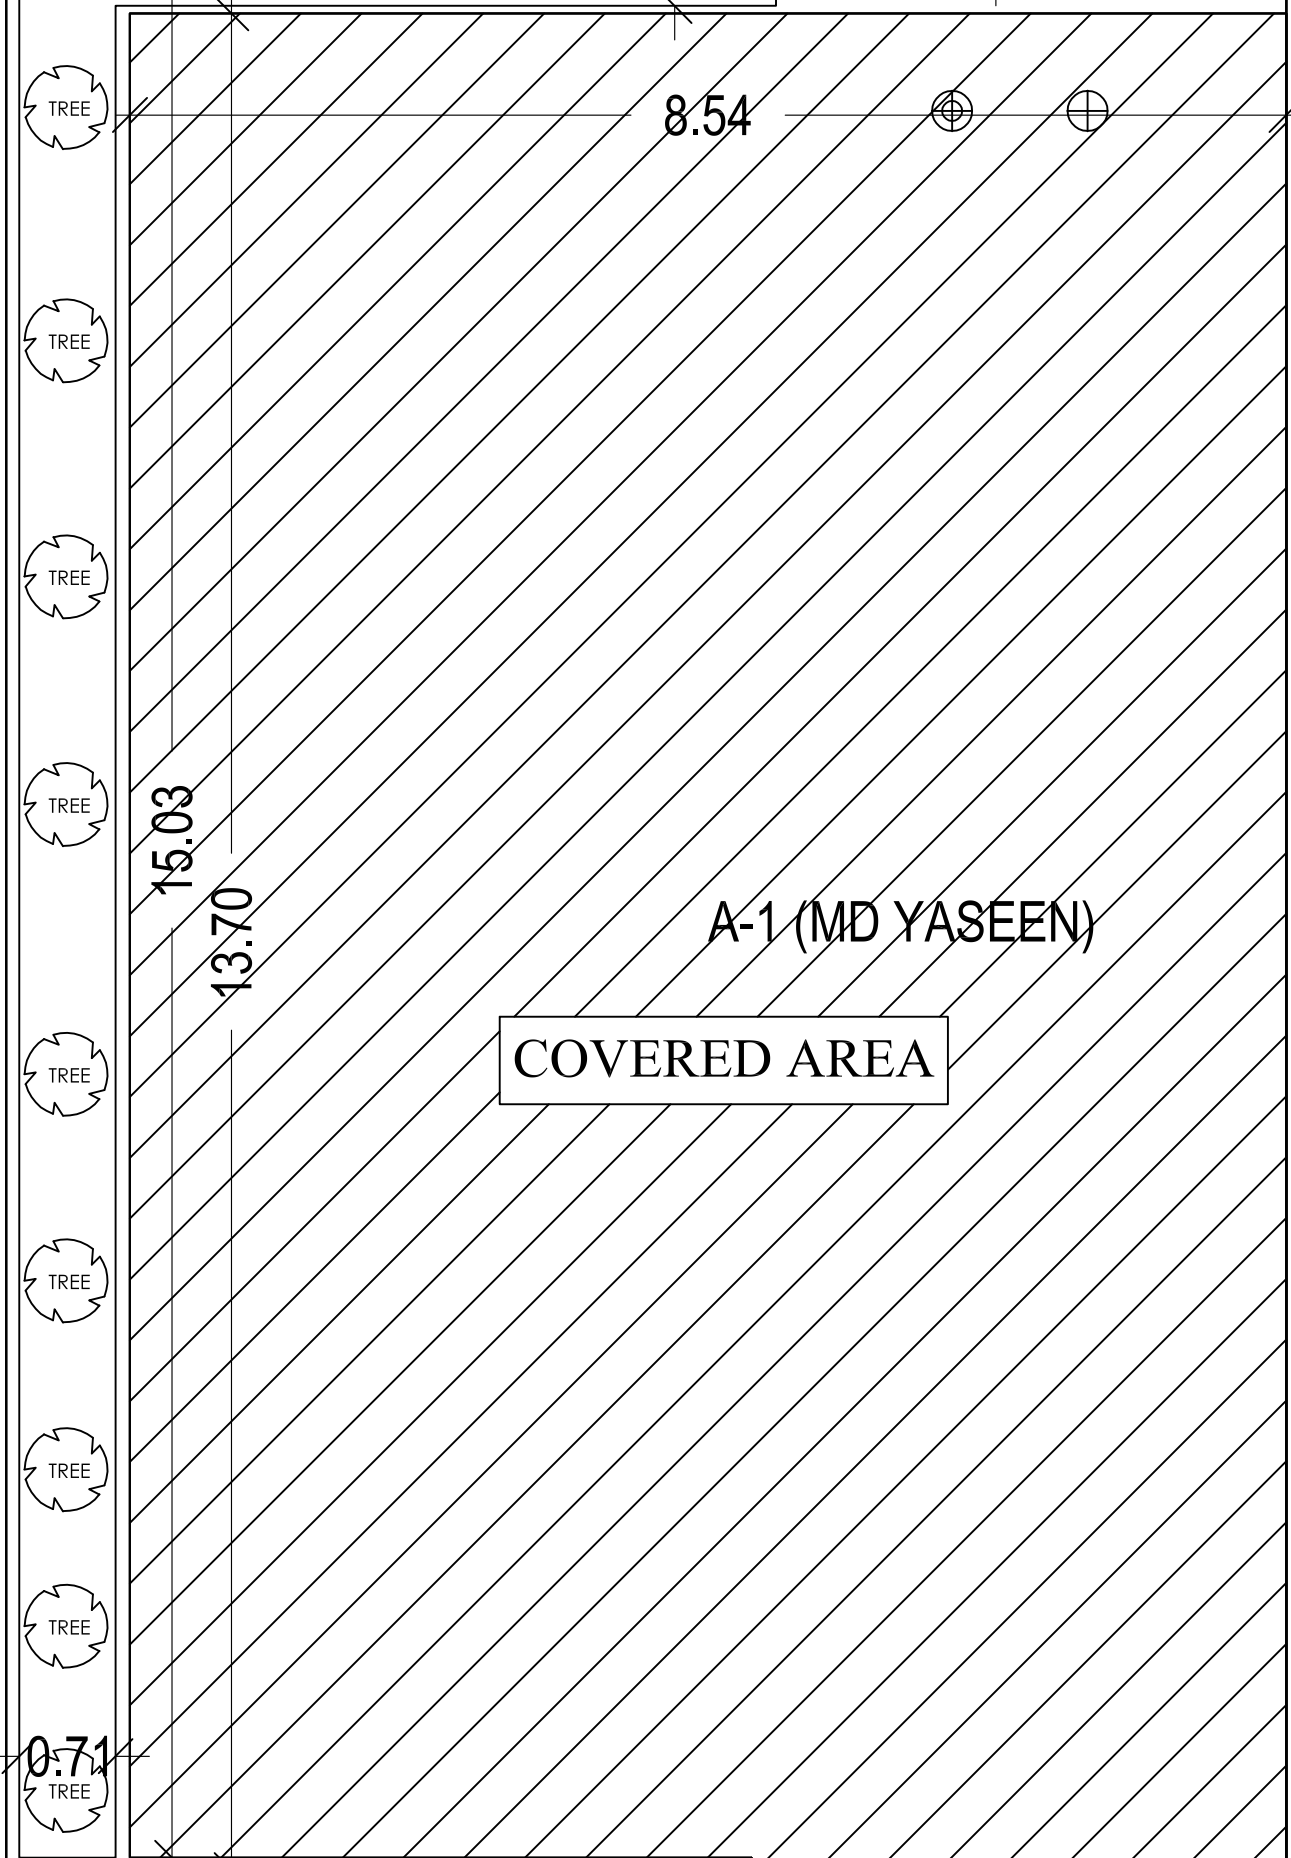

8.54

15.03
13.70

COVERED AREA

A-1 (MD YASEEN)

17.61 mt.
13.67

17.79

0.71
TREE

RAIN WATER HARVESTING



PLOT

ENT. GATE

4.27 MT. WIDE MAIN ROAD Access Road

SITE PLAN