
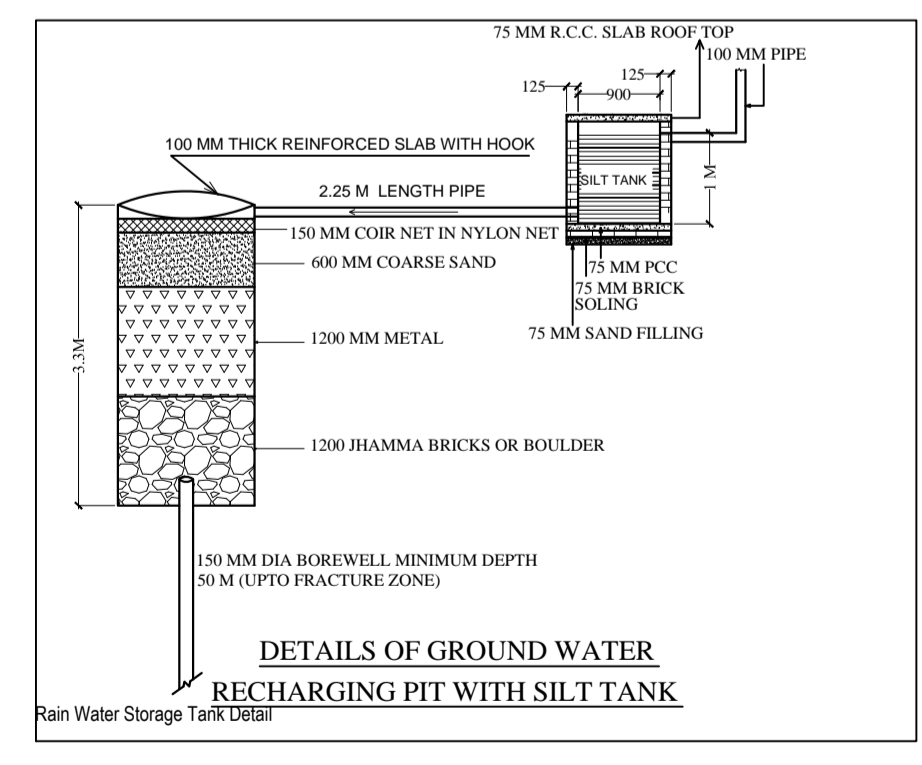
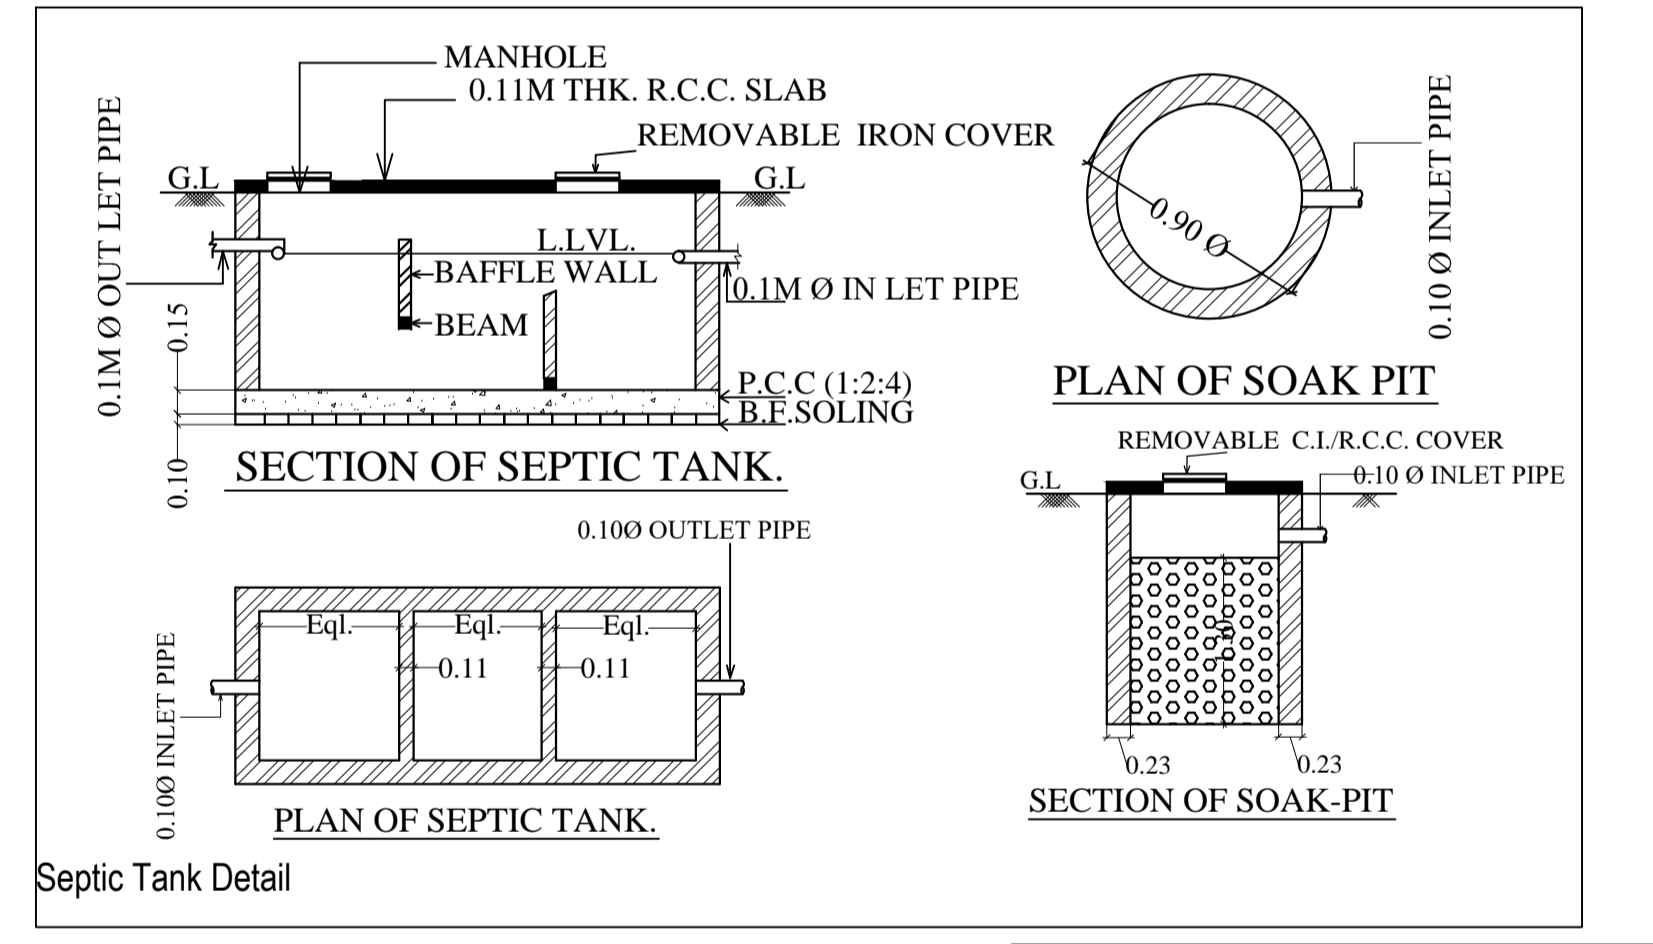
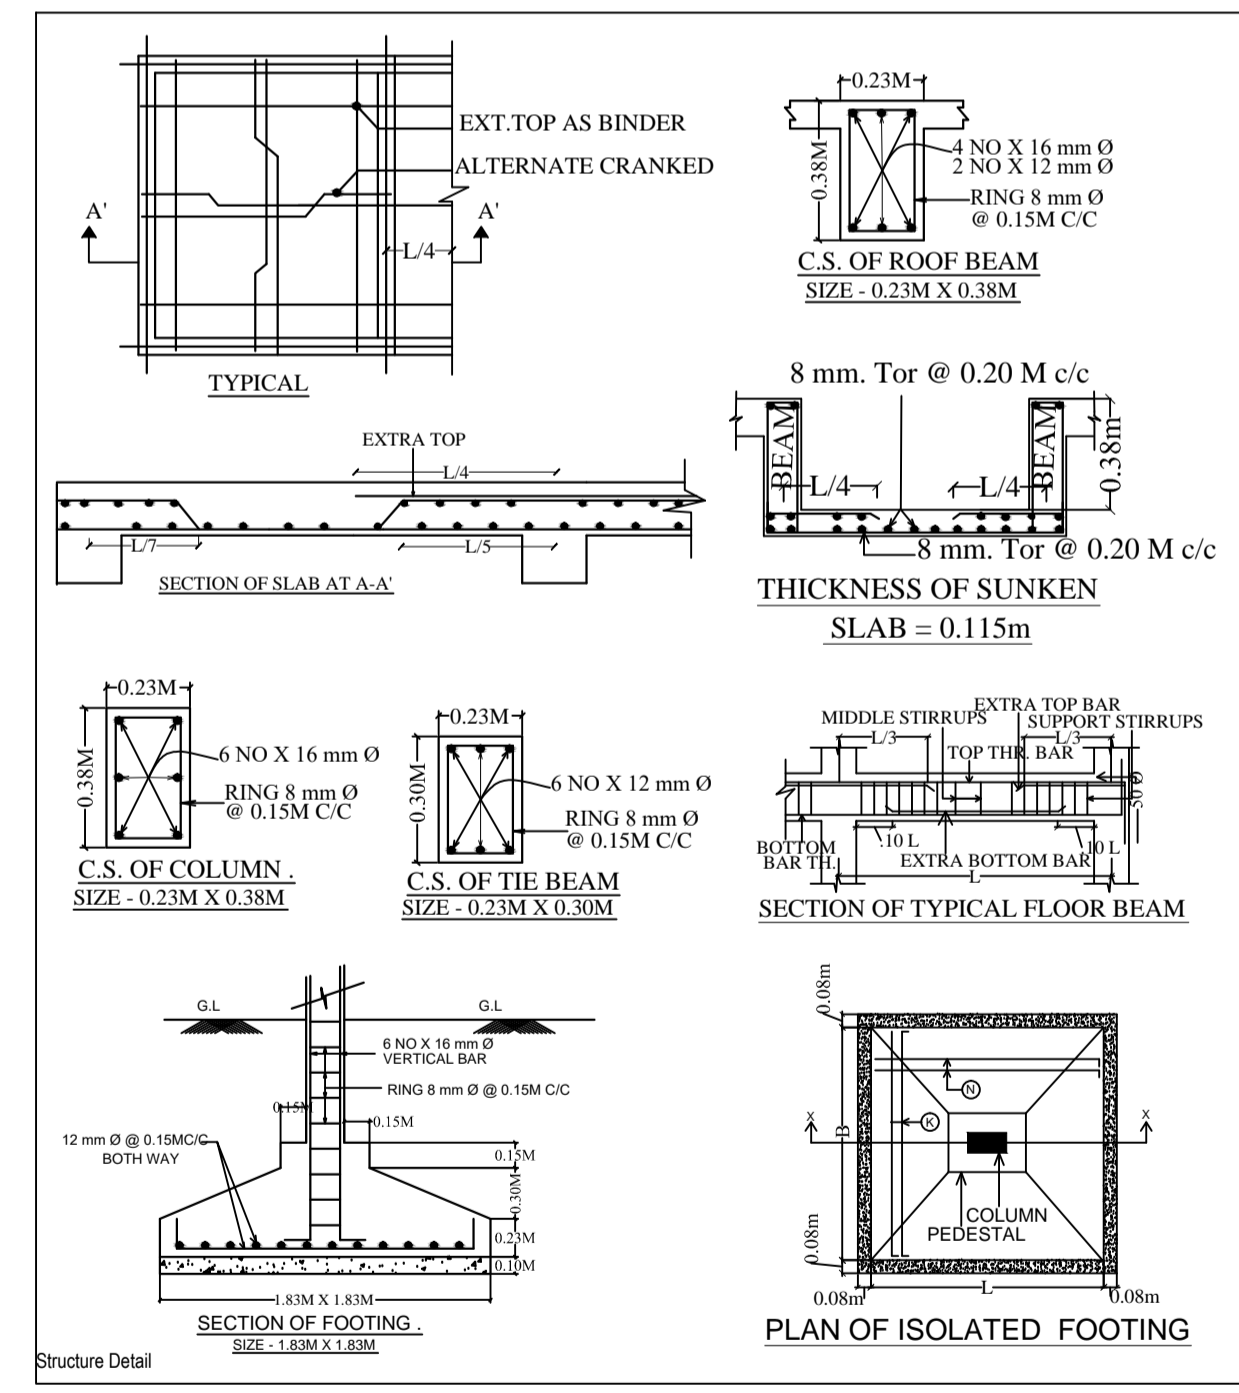
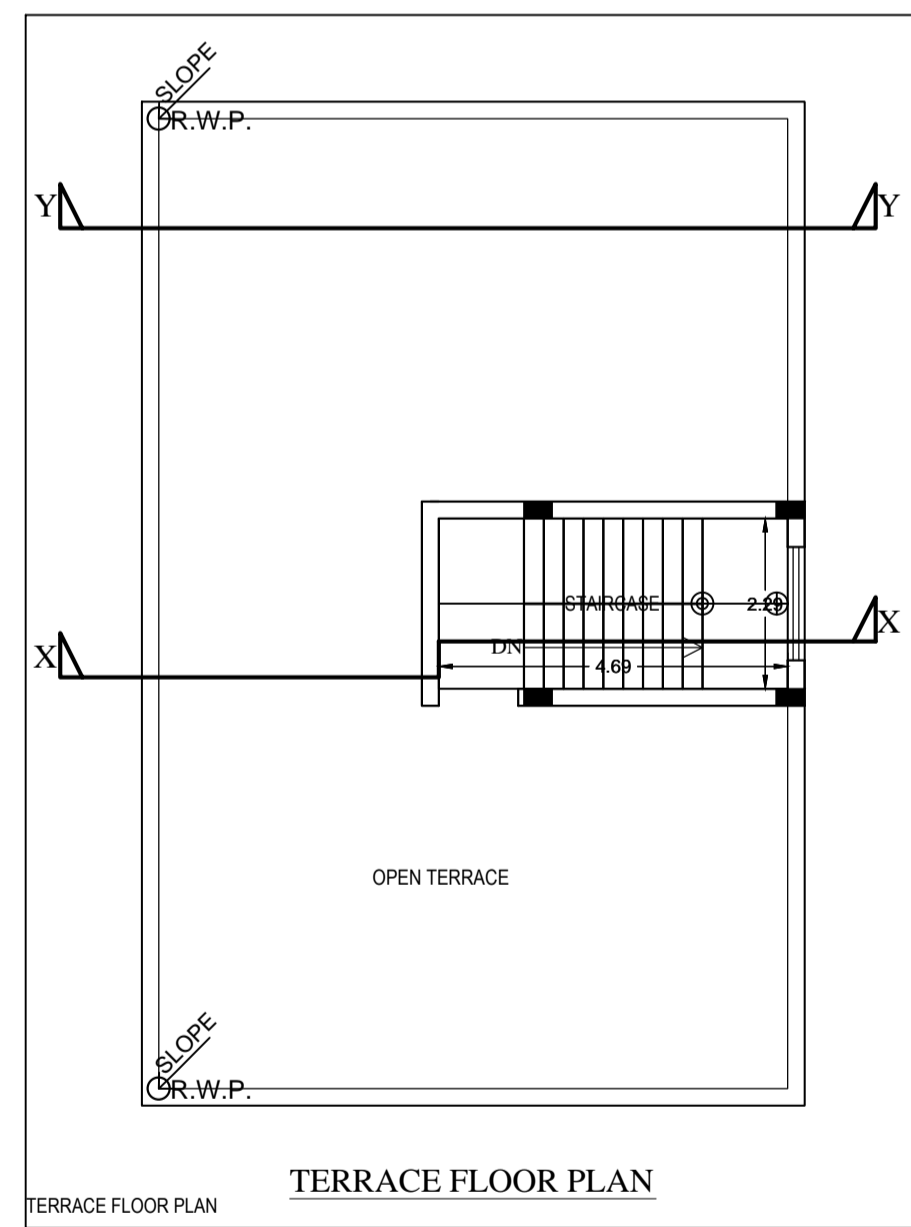
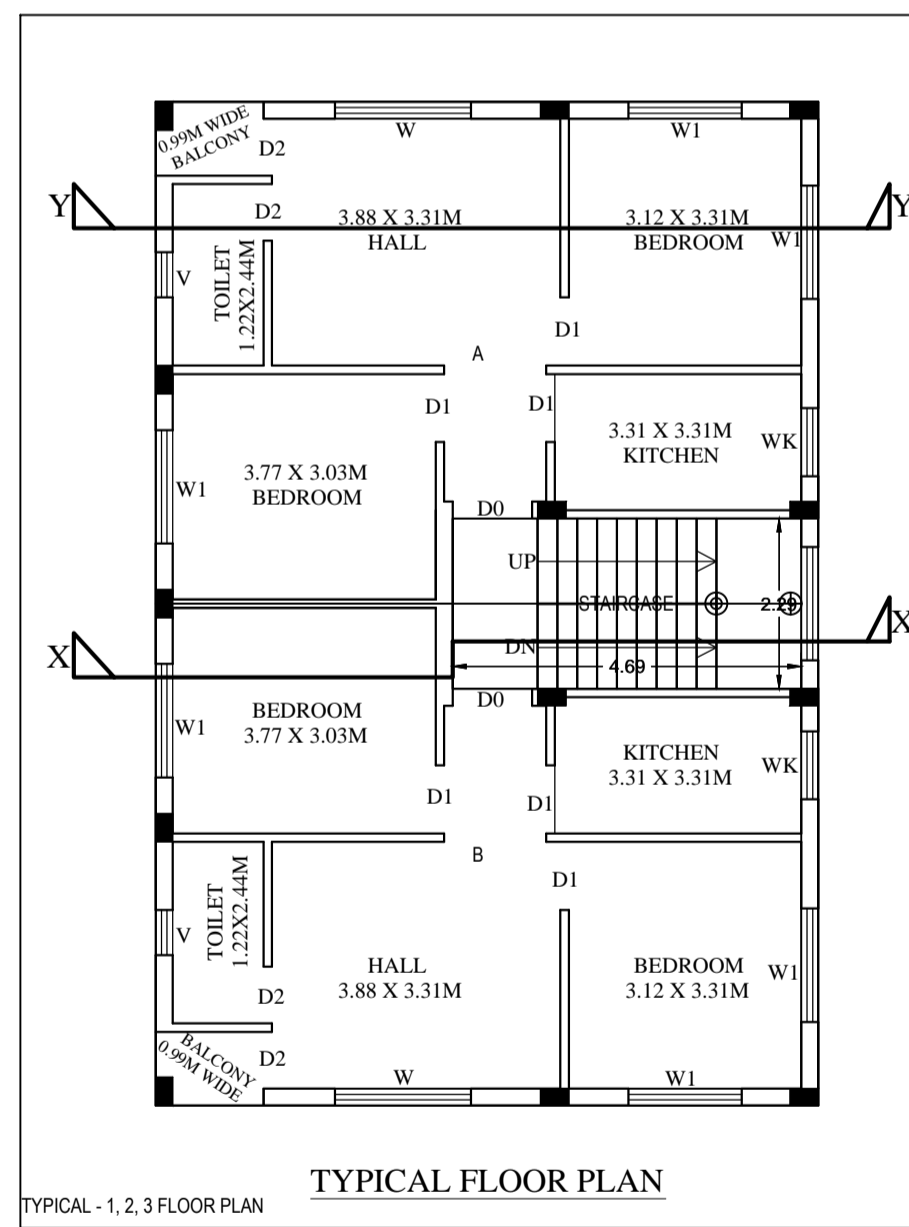
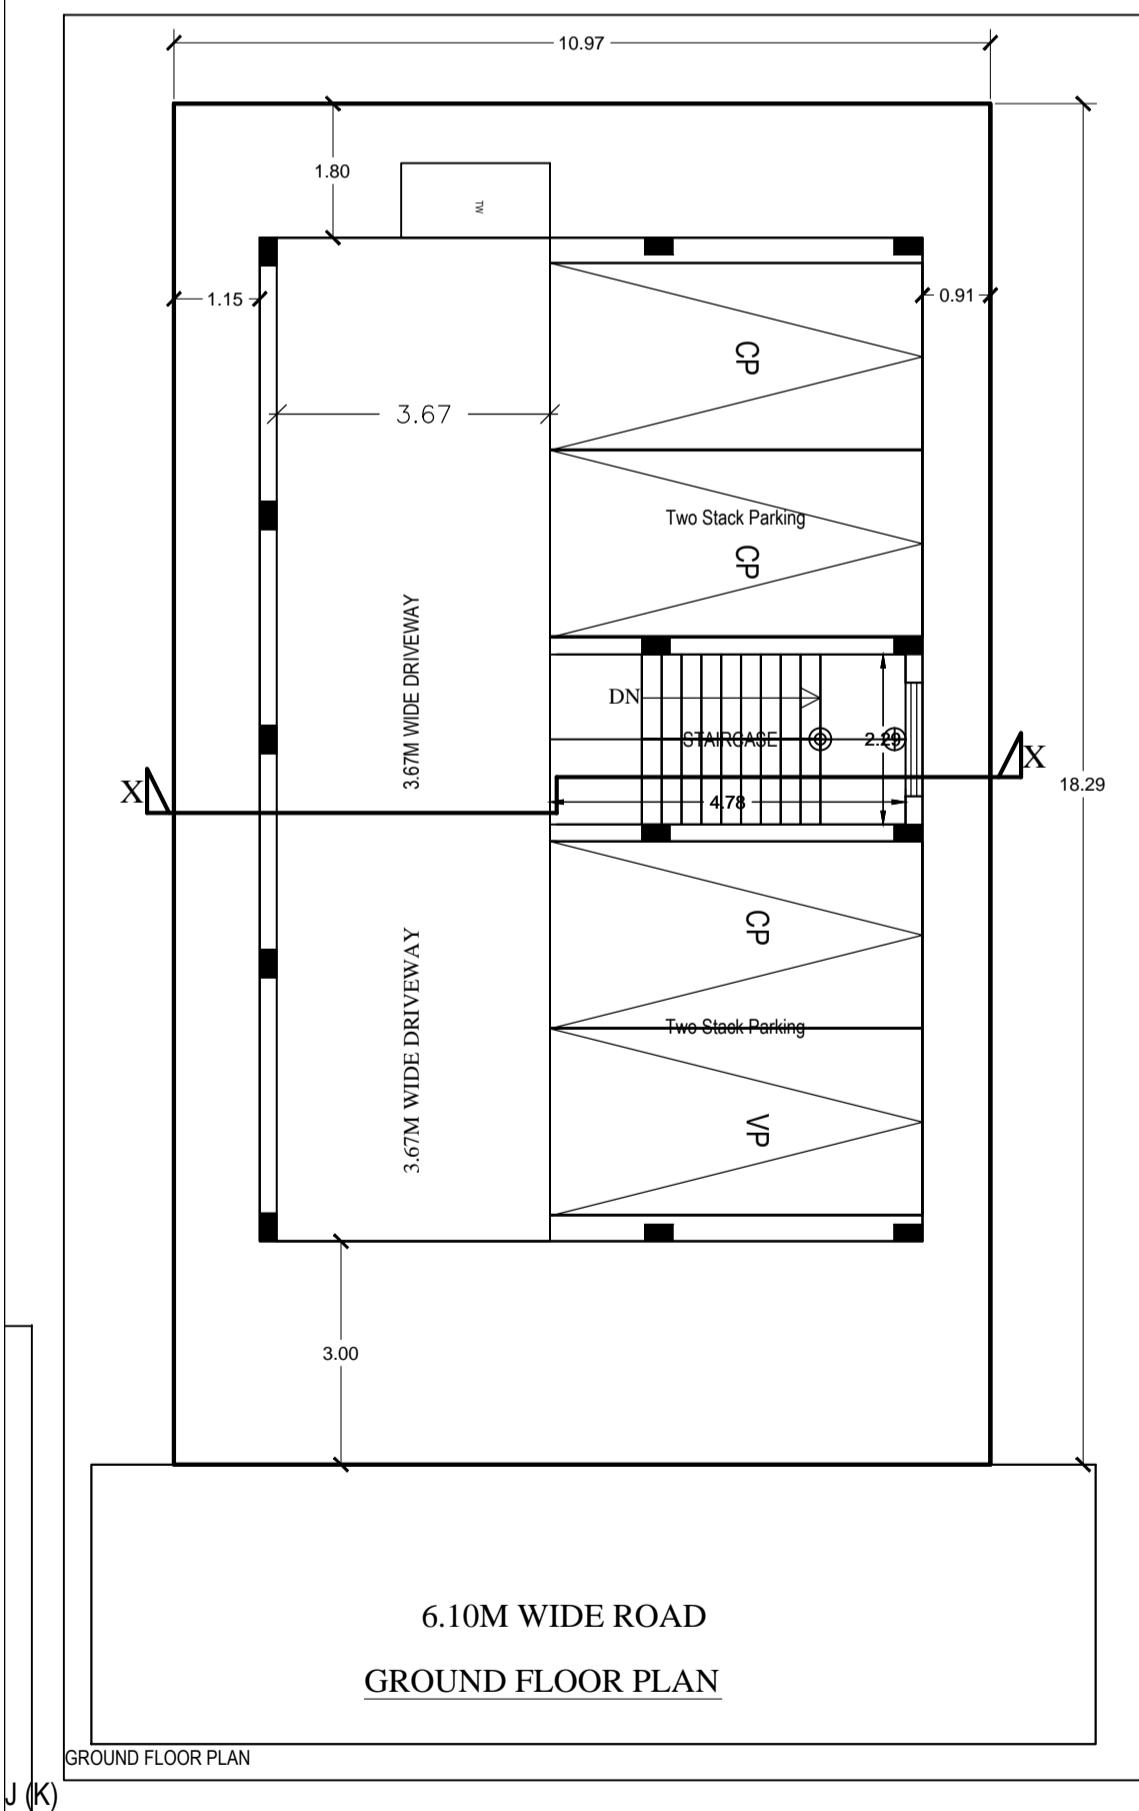
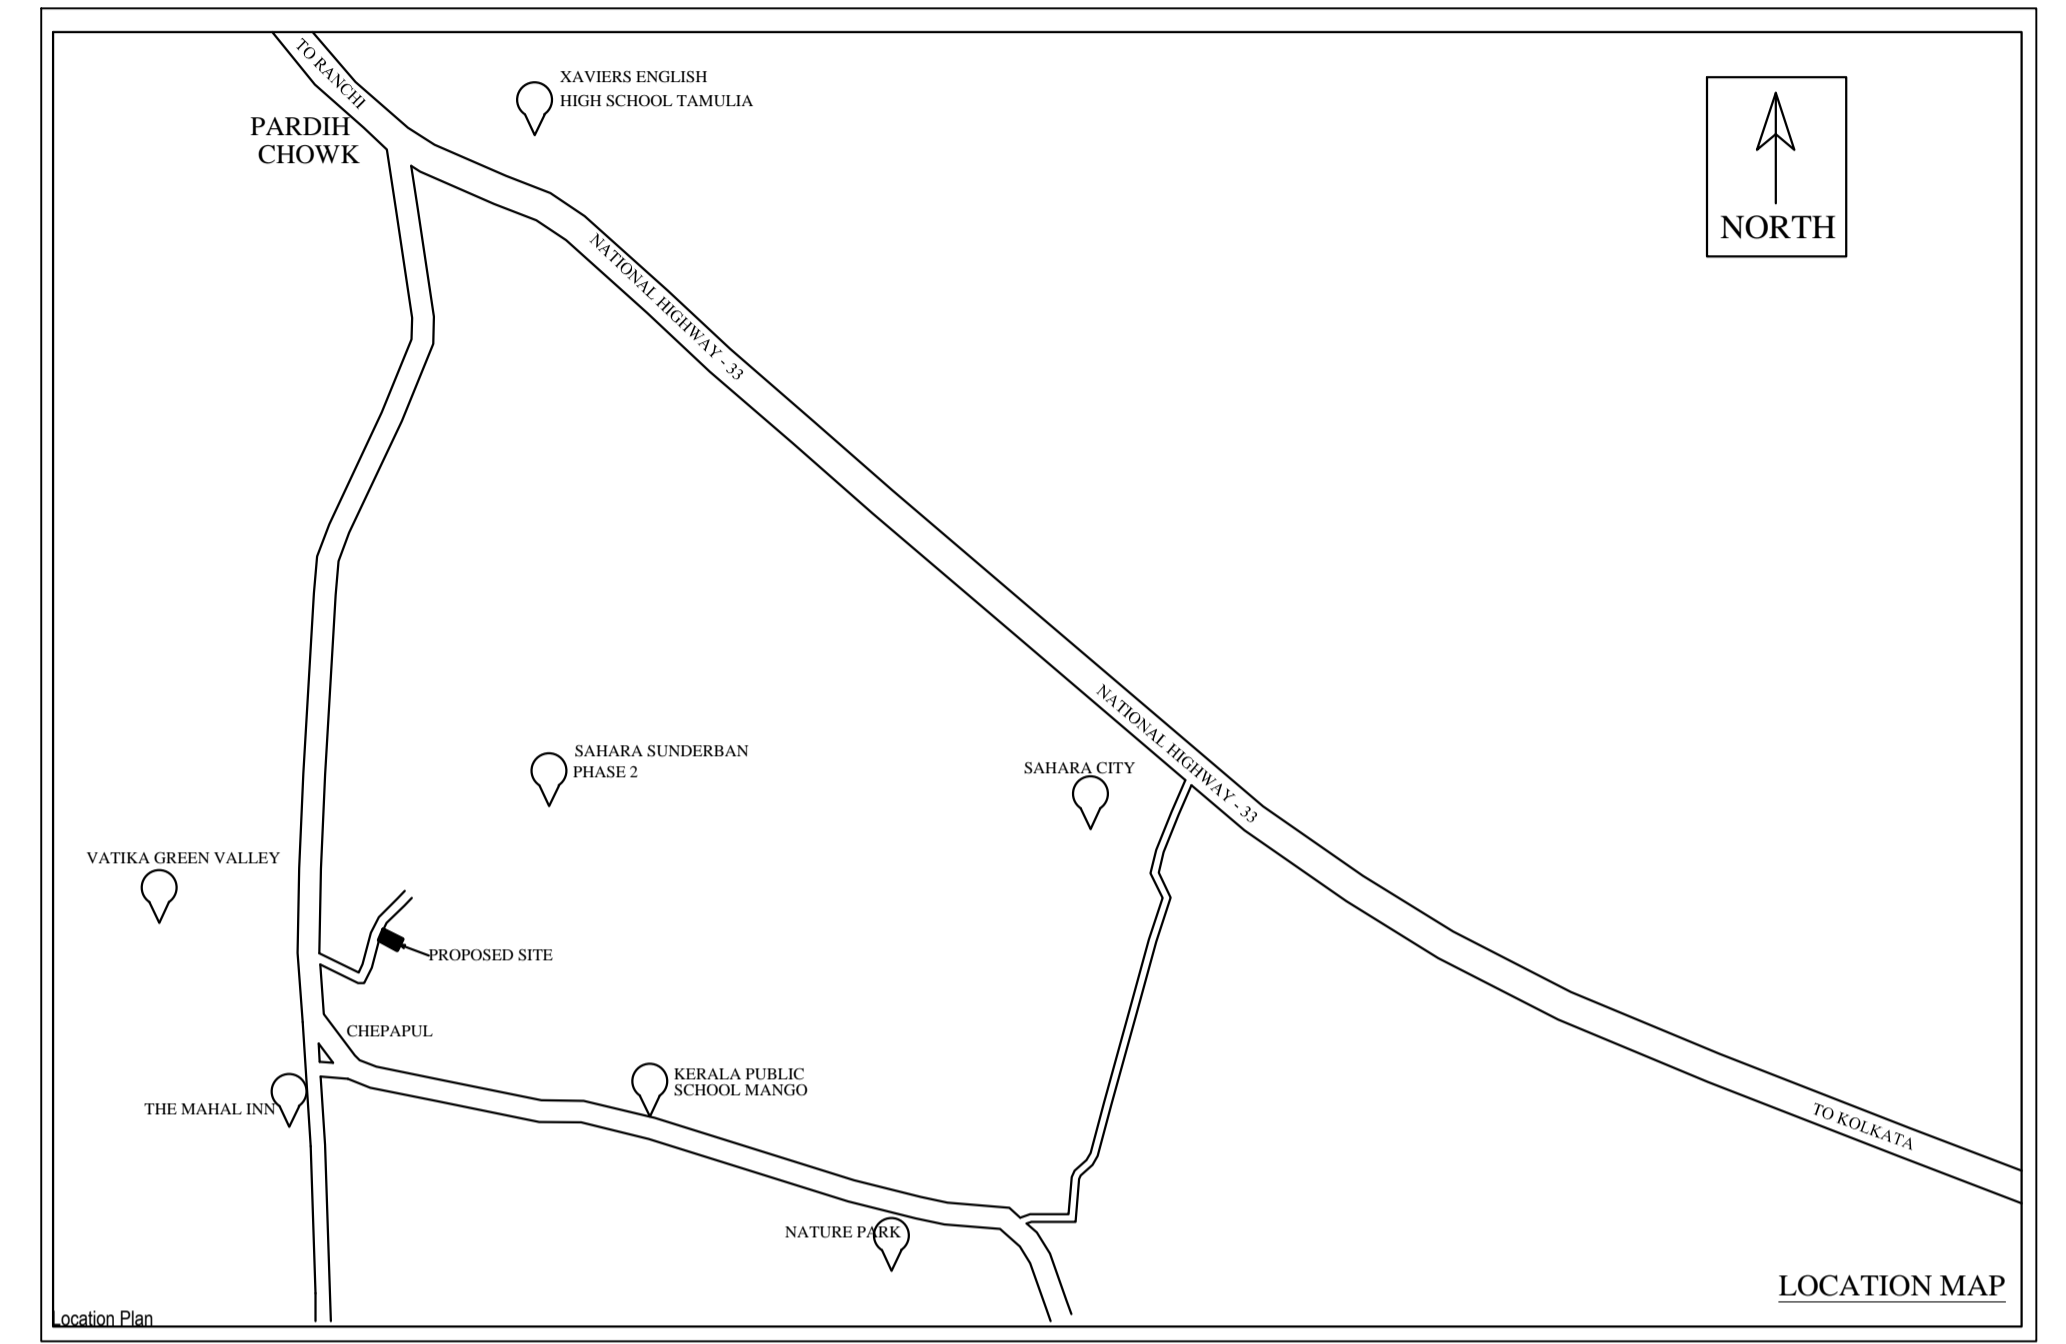
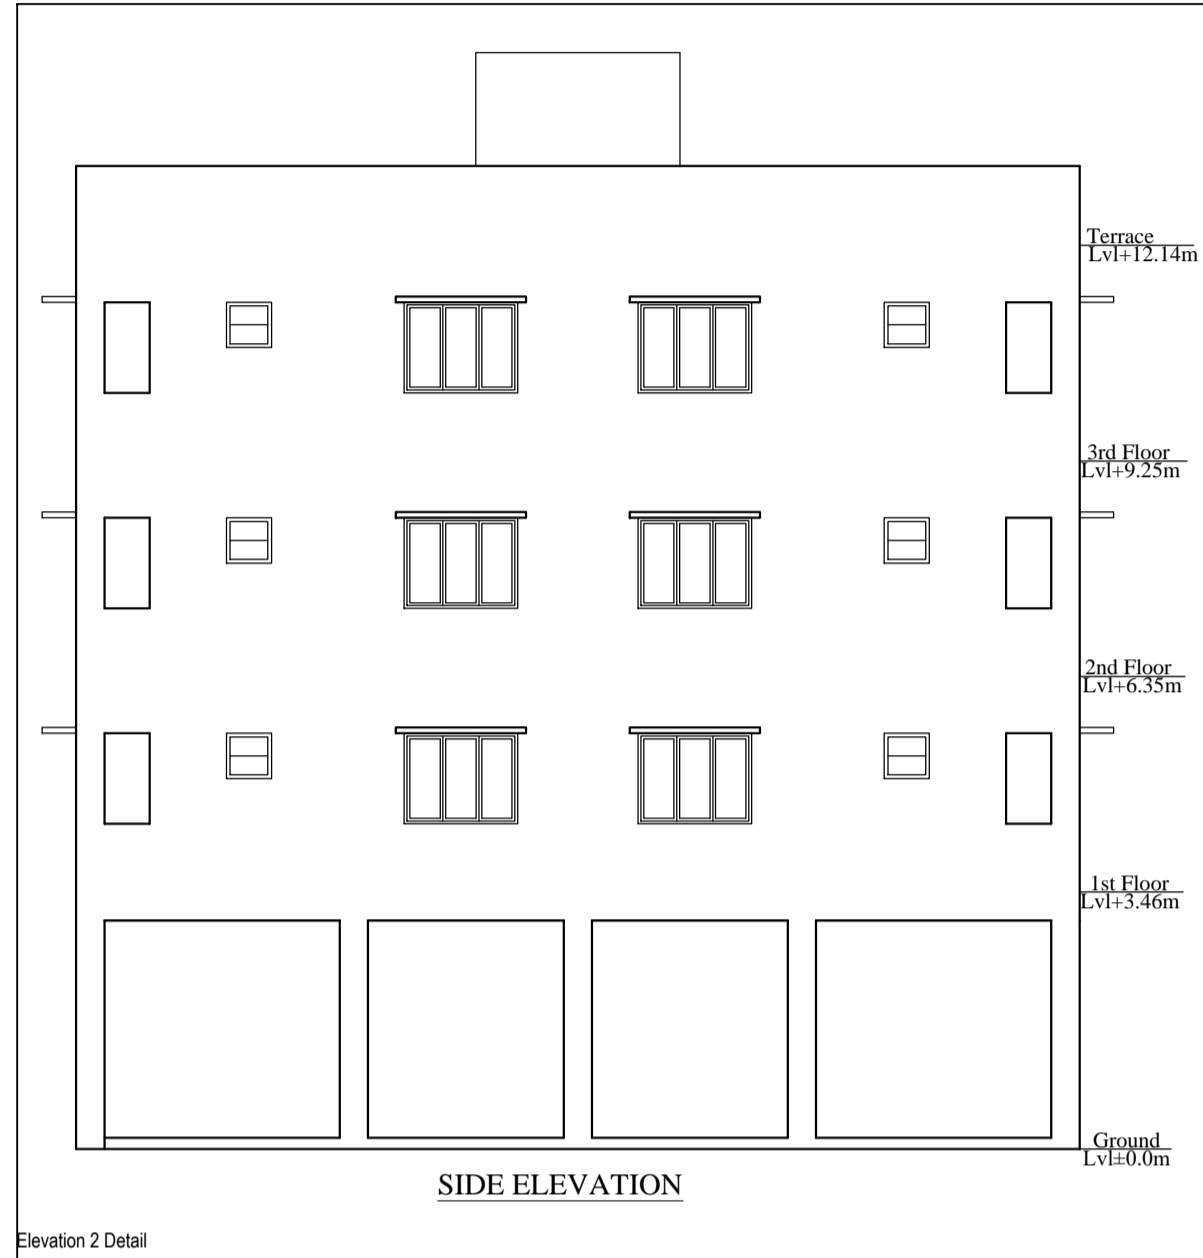
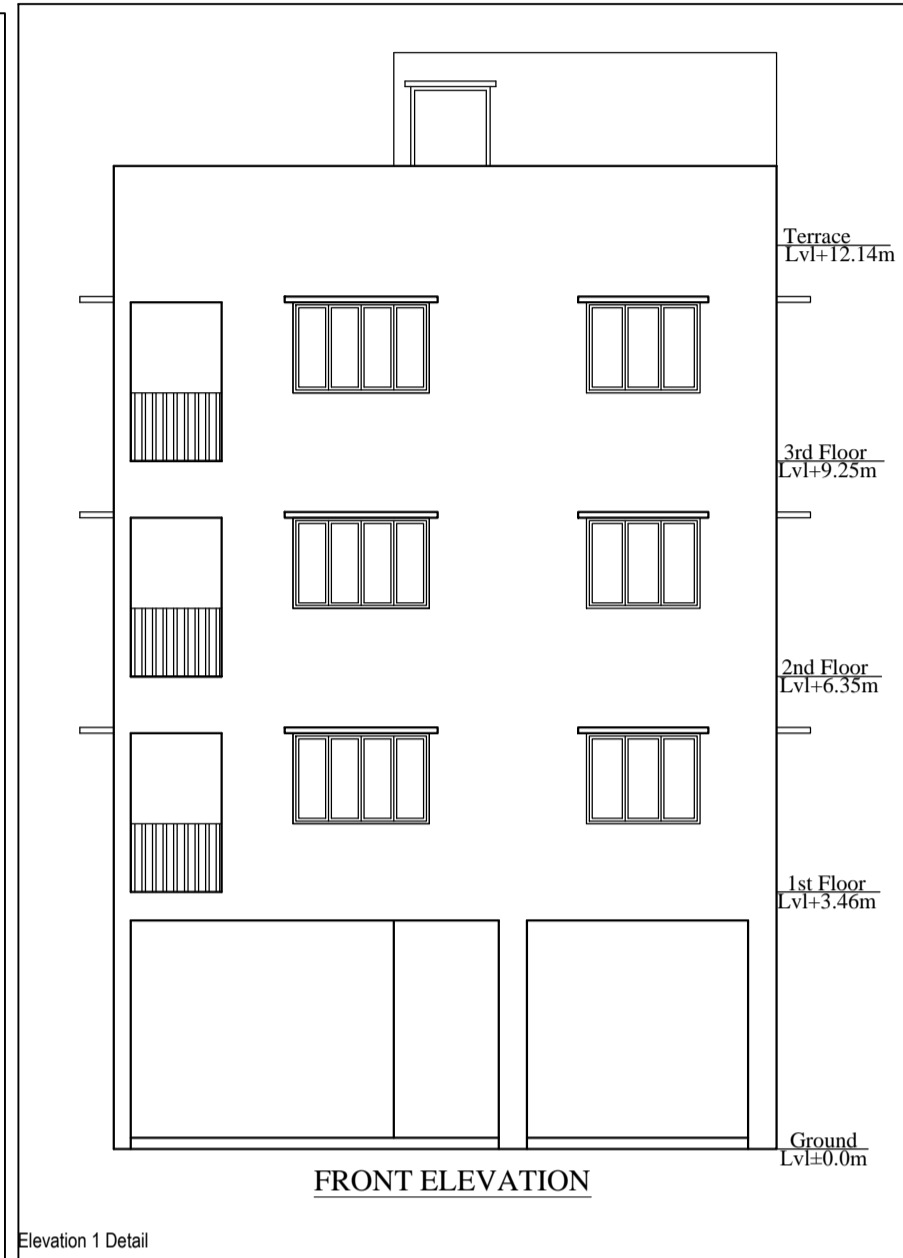


Project Title :PROPOSED RESIDENTIAL PROJECT

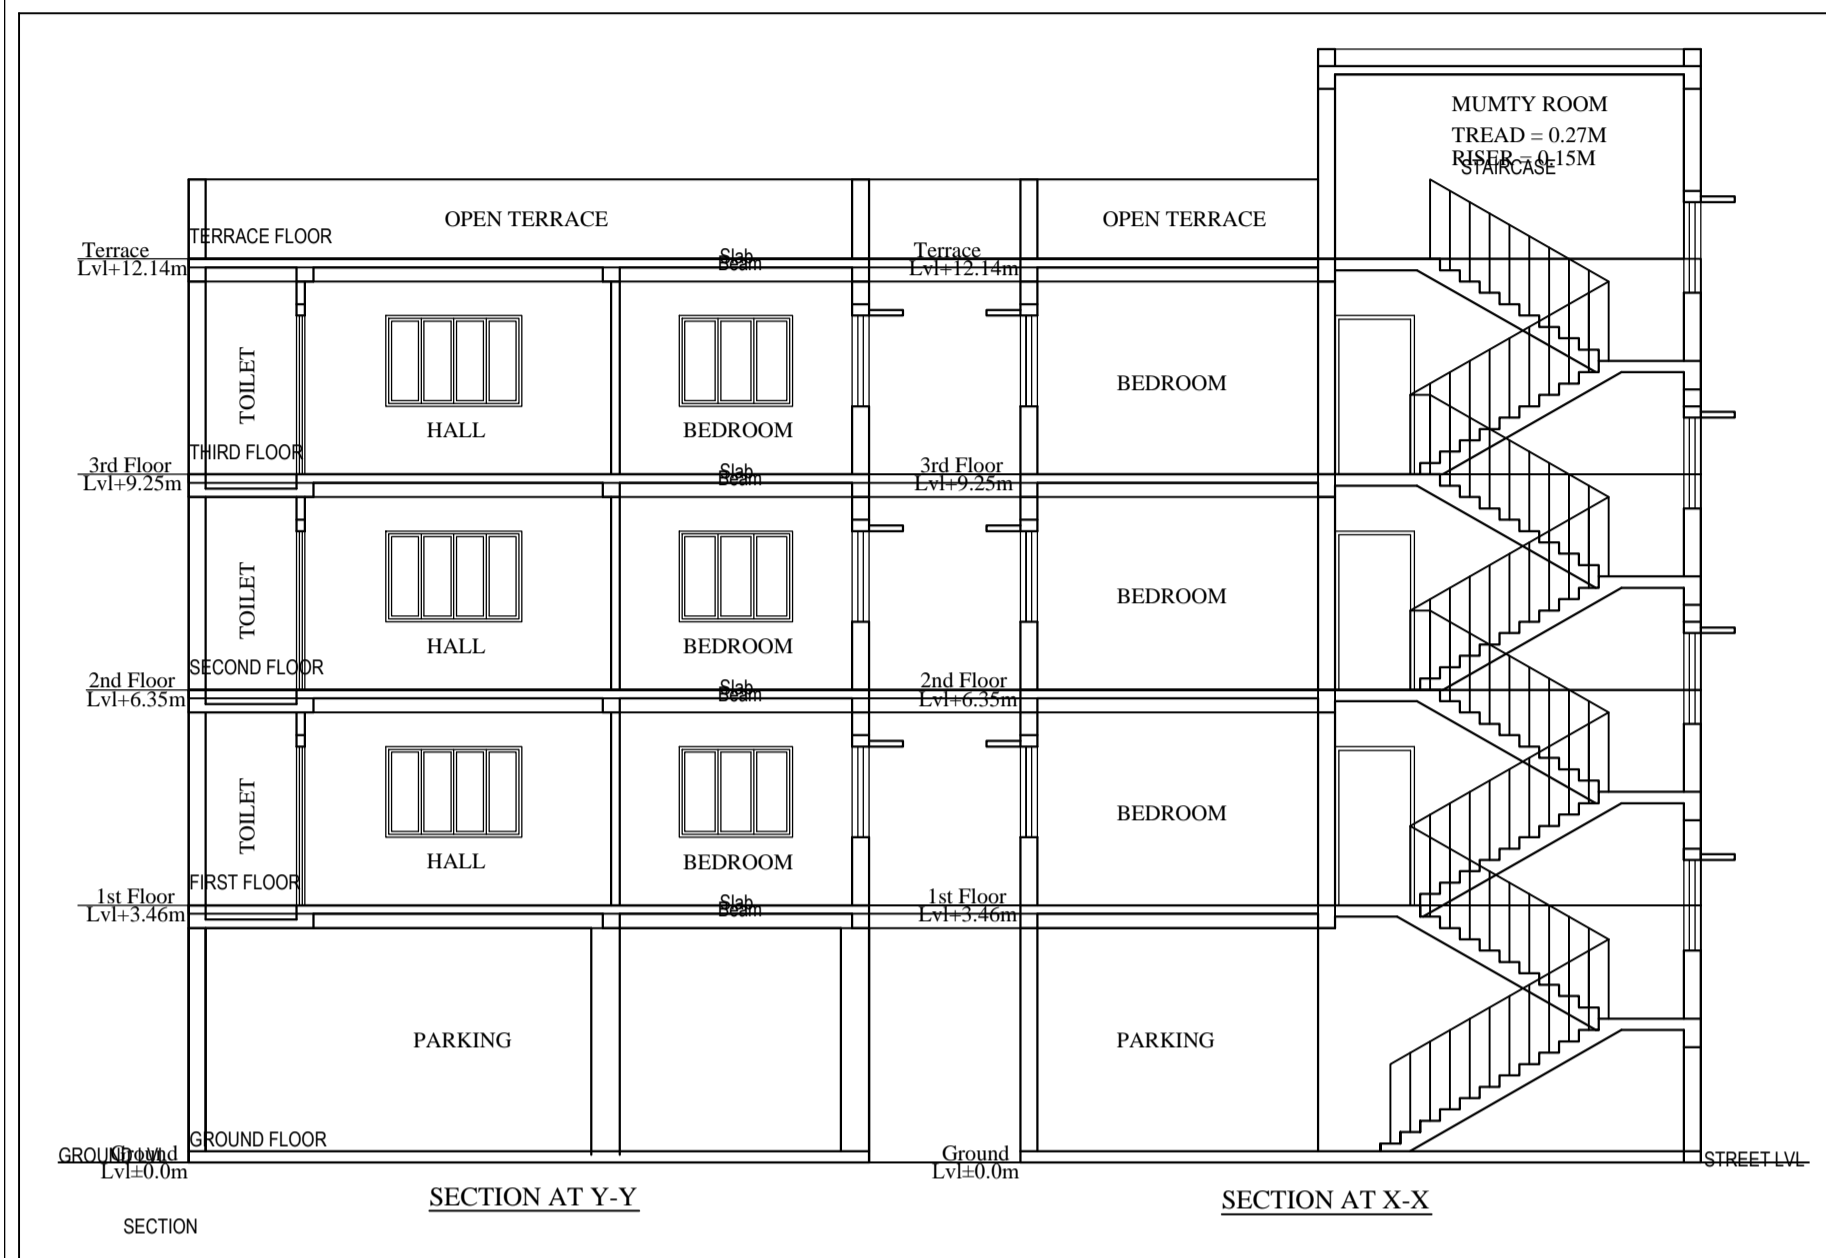

CLIENT NAME:-
SMT. NADEEMA AKHTAR
W/O SANJAR ALAM
PLOT NO. - 529
KHATA NO. - 113
WARD NO. - 09
MOUZA - PARDIH
THANA - 1641
THANA - GHATSILA
P.S. - MANGO
DIST. - EAST SINGHBHUM