




BASEMENT PLAN

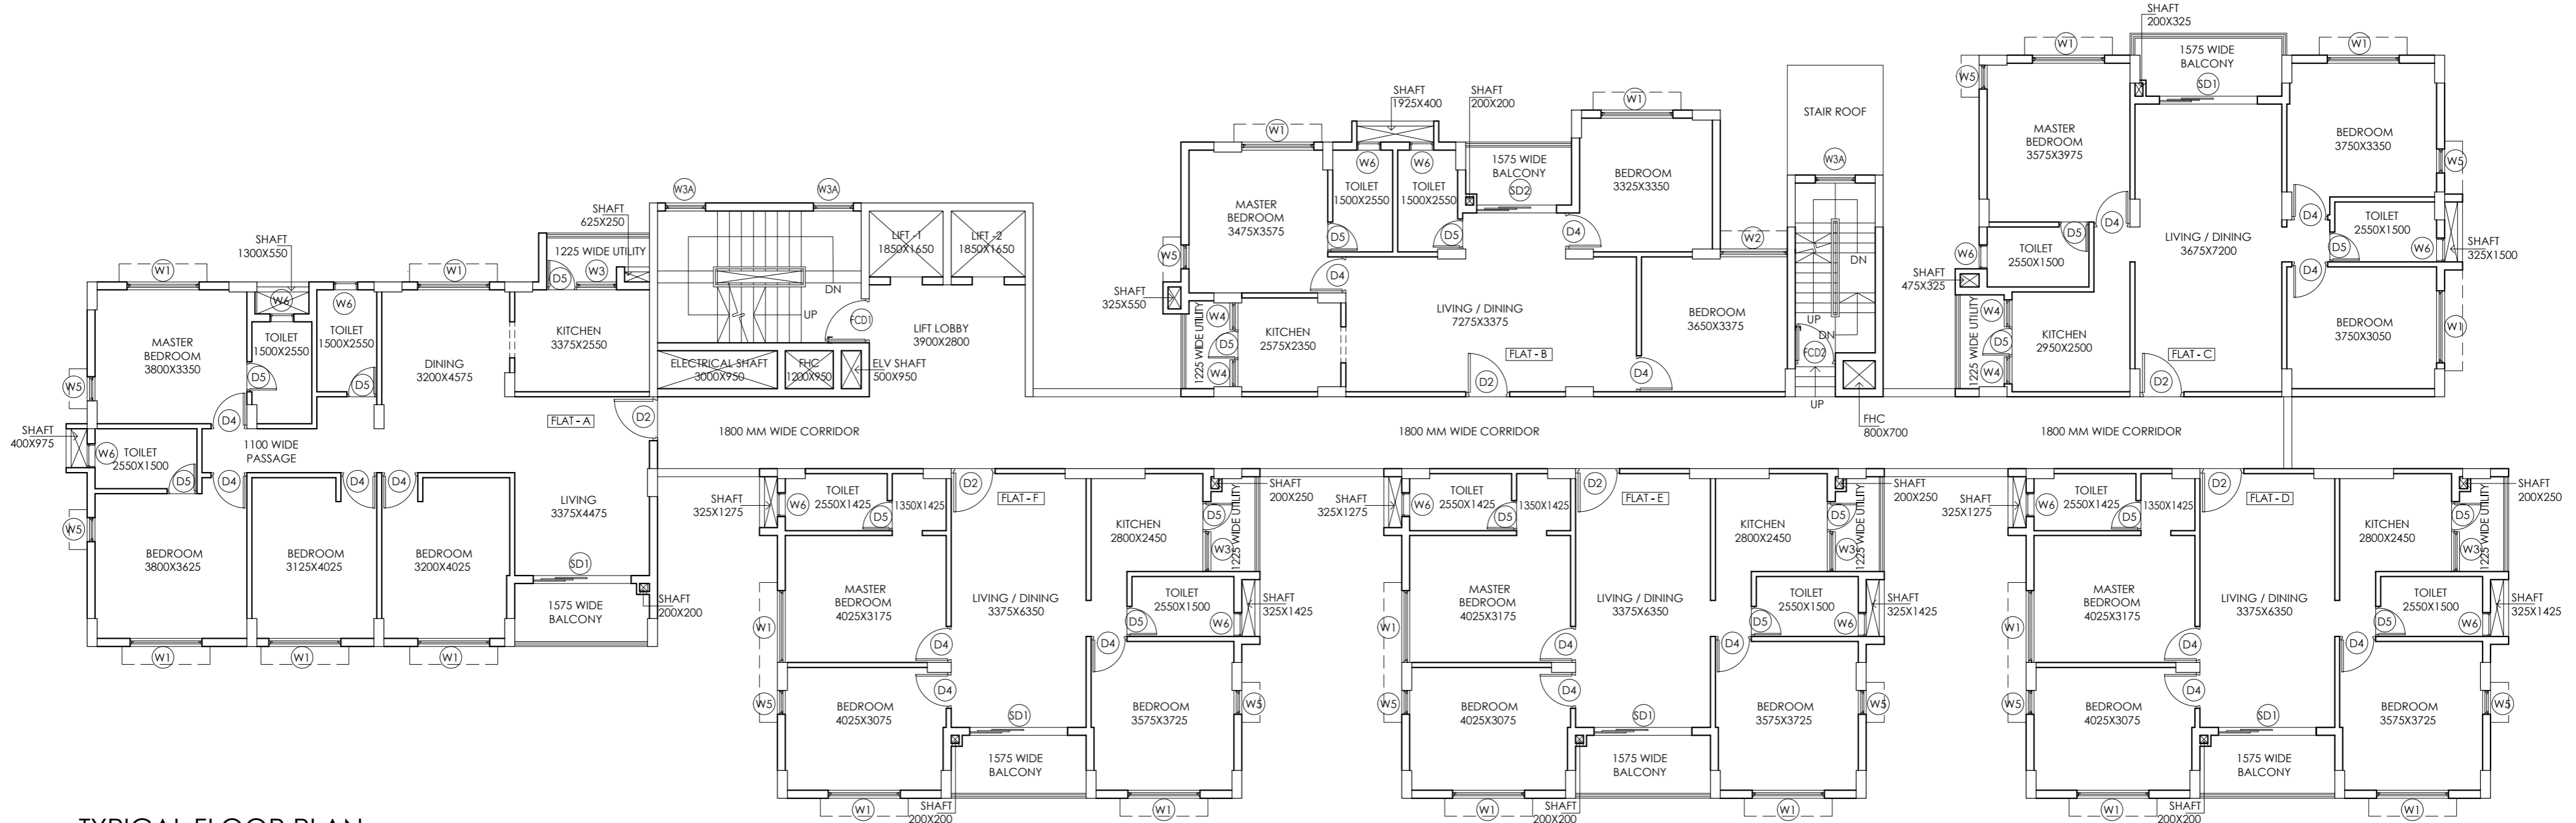


TYPICAL FLOOR PLAN
(3RD.-6TH.)

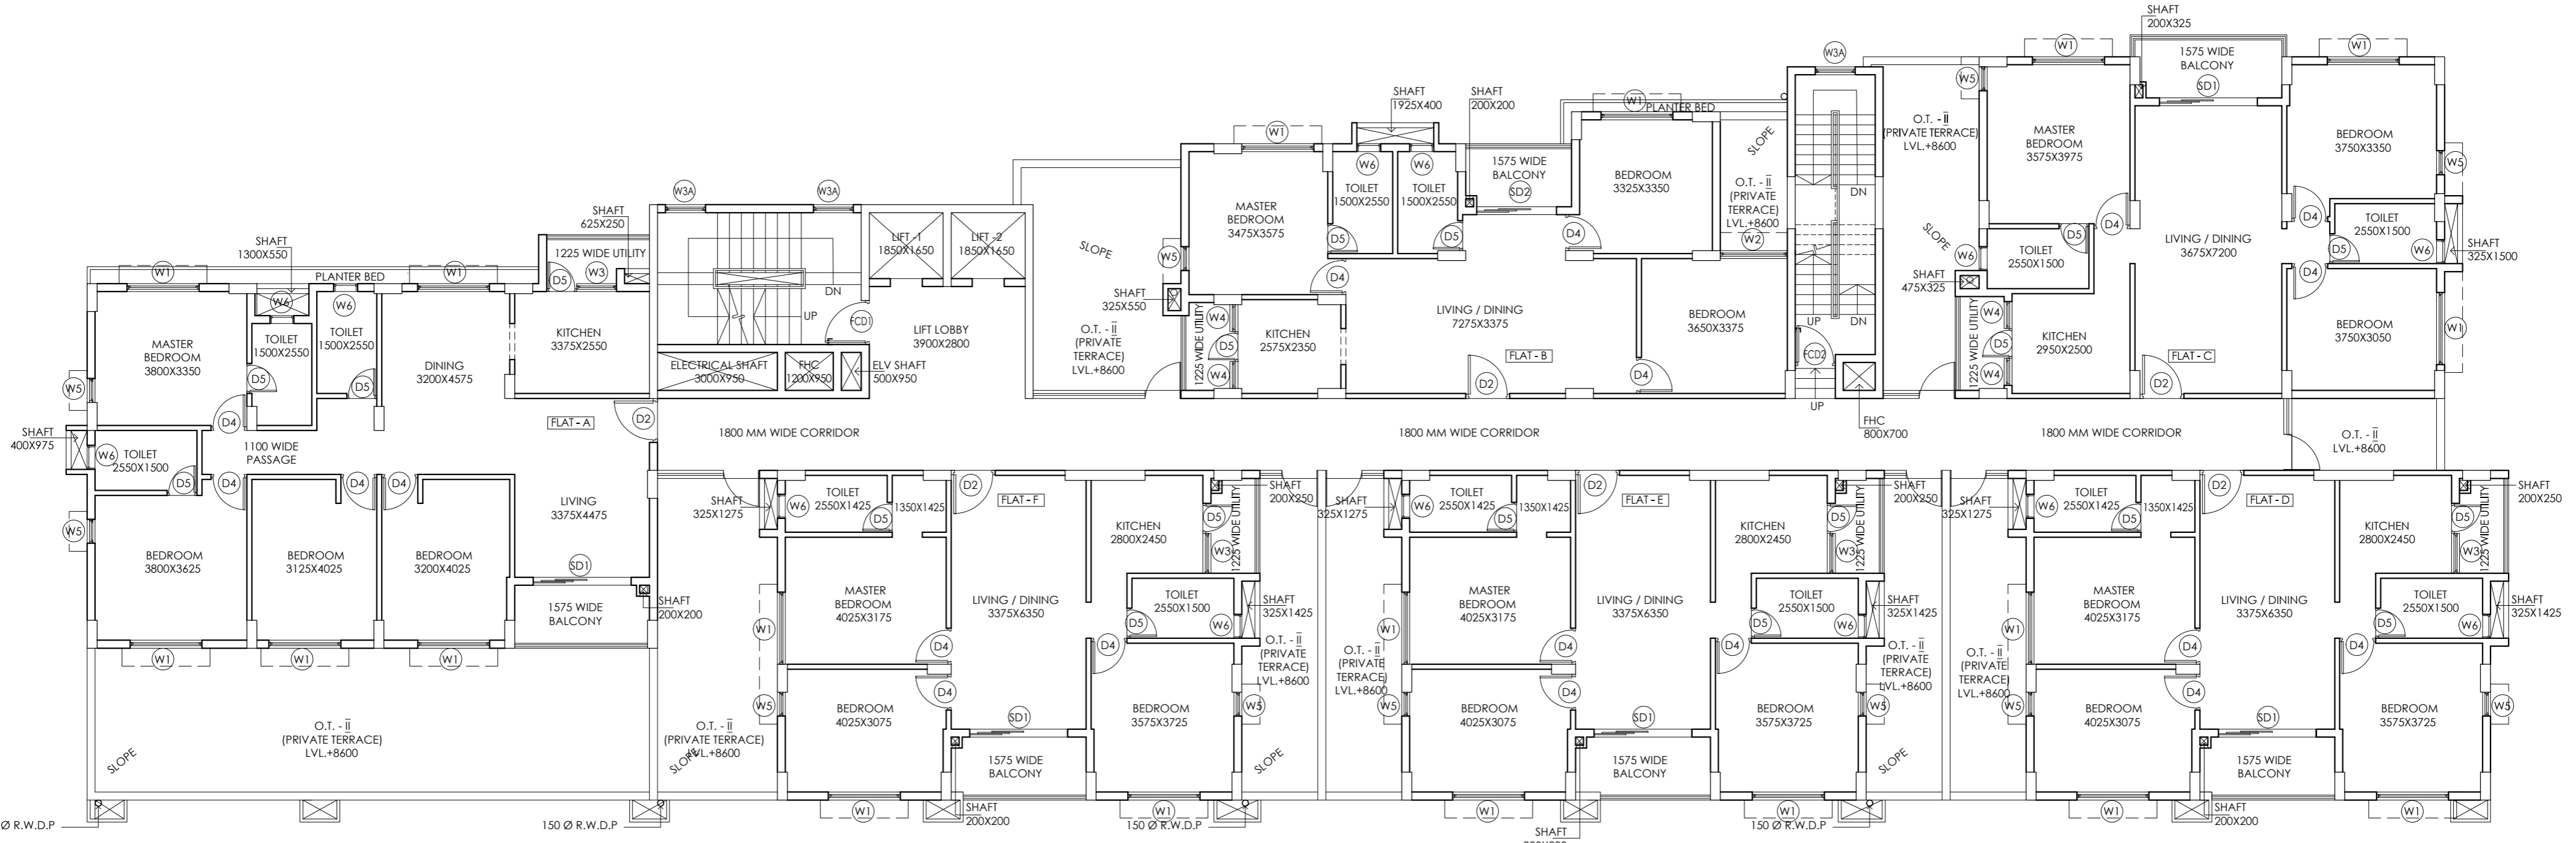


2ND FLOOR PLAN

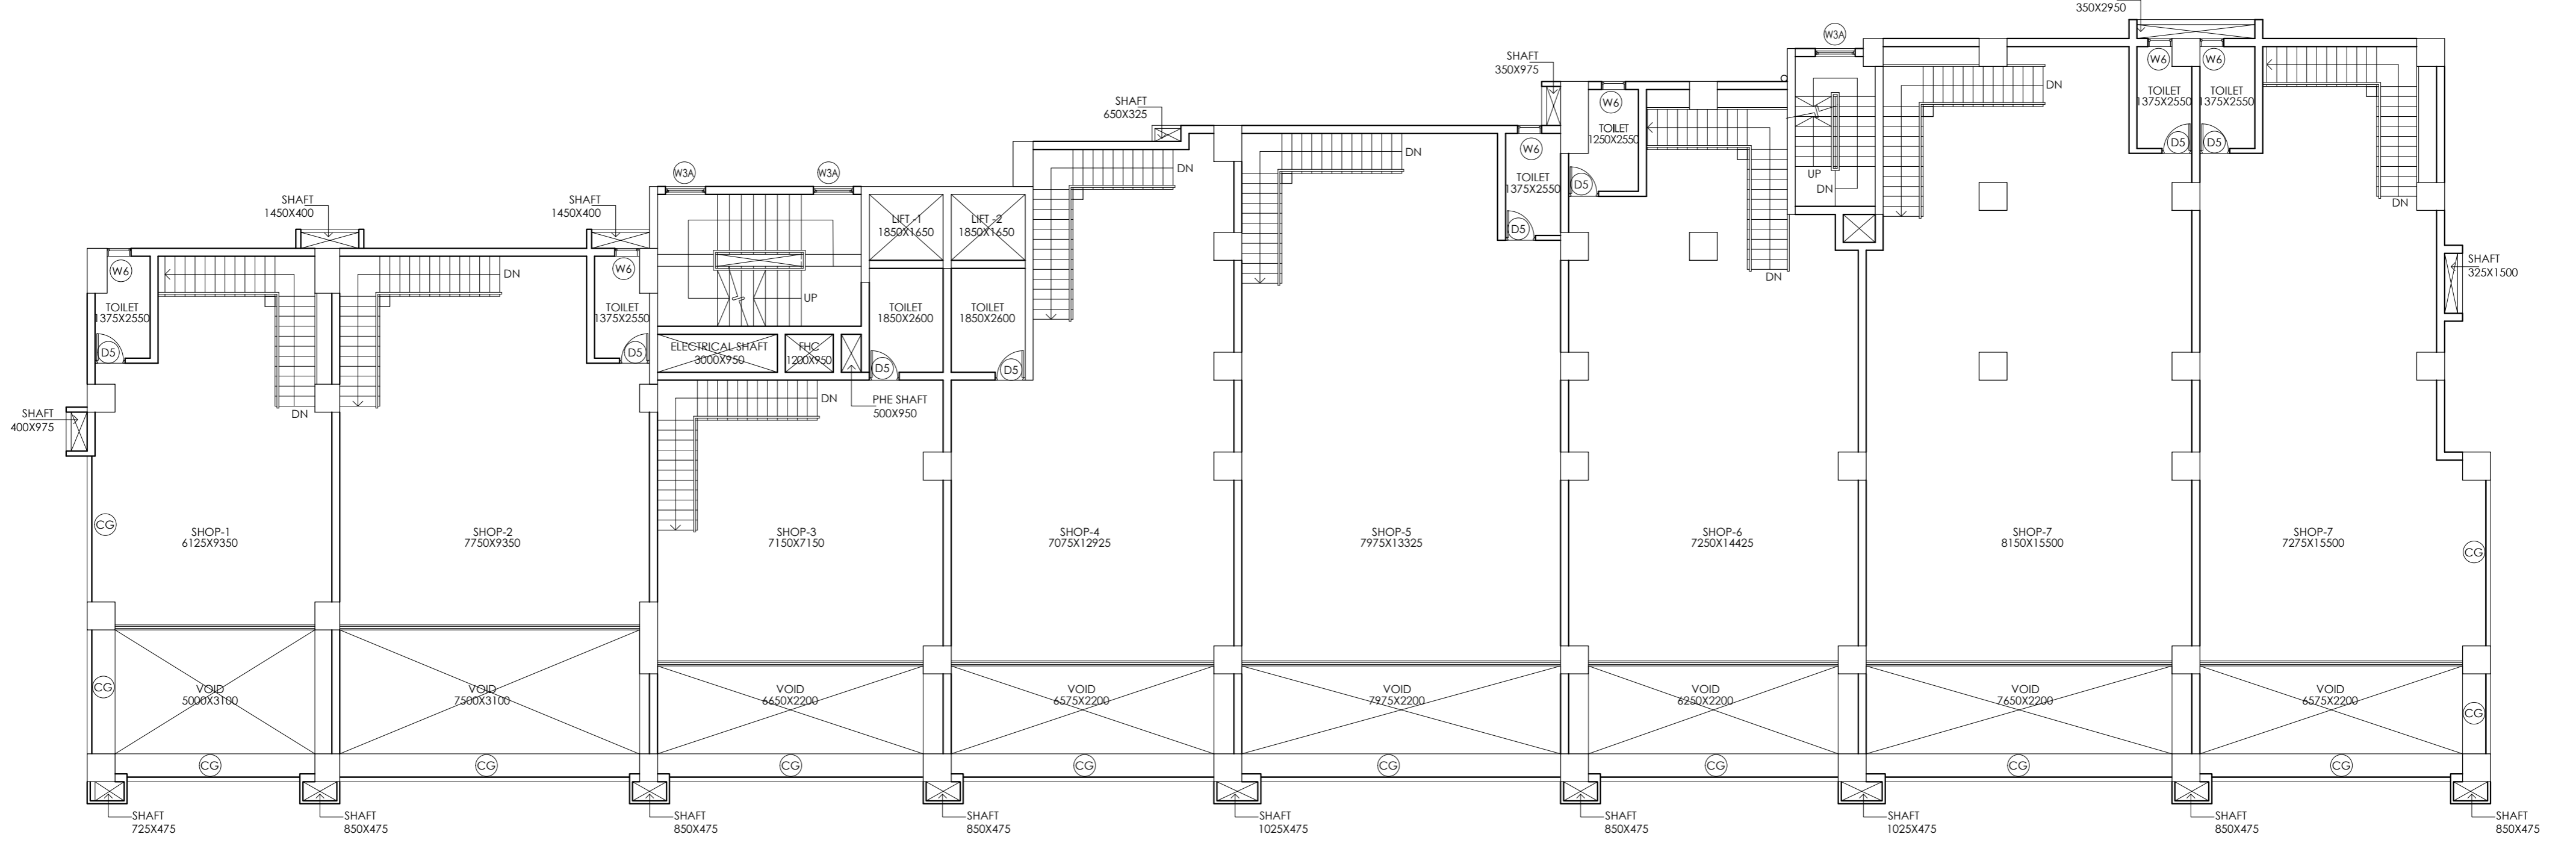

FIRST FLOOR PLAN

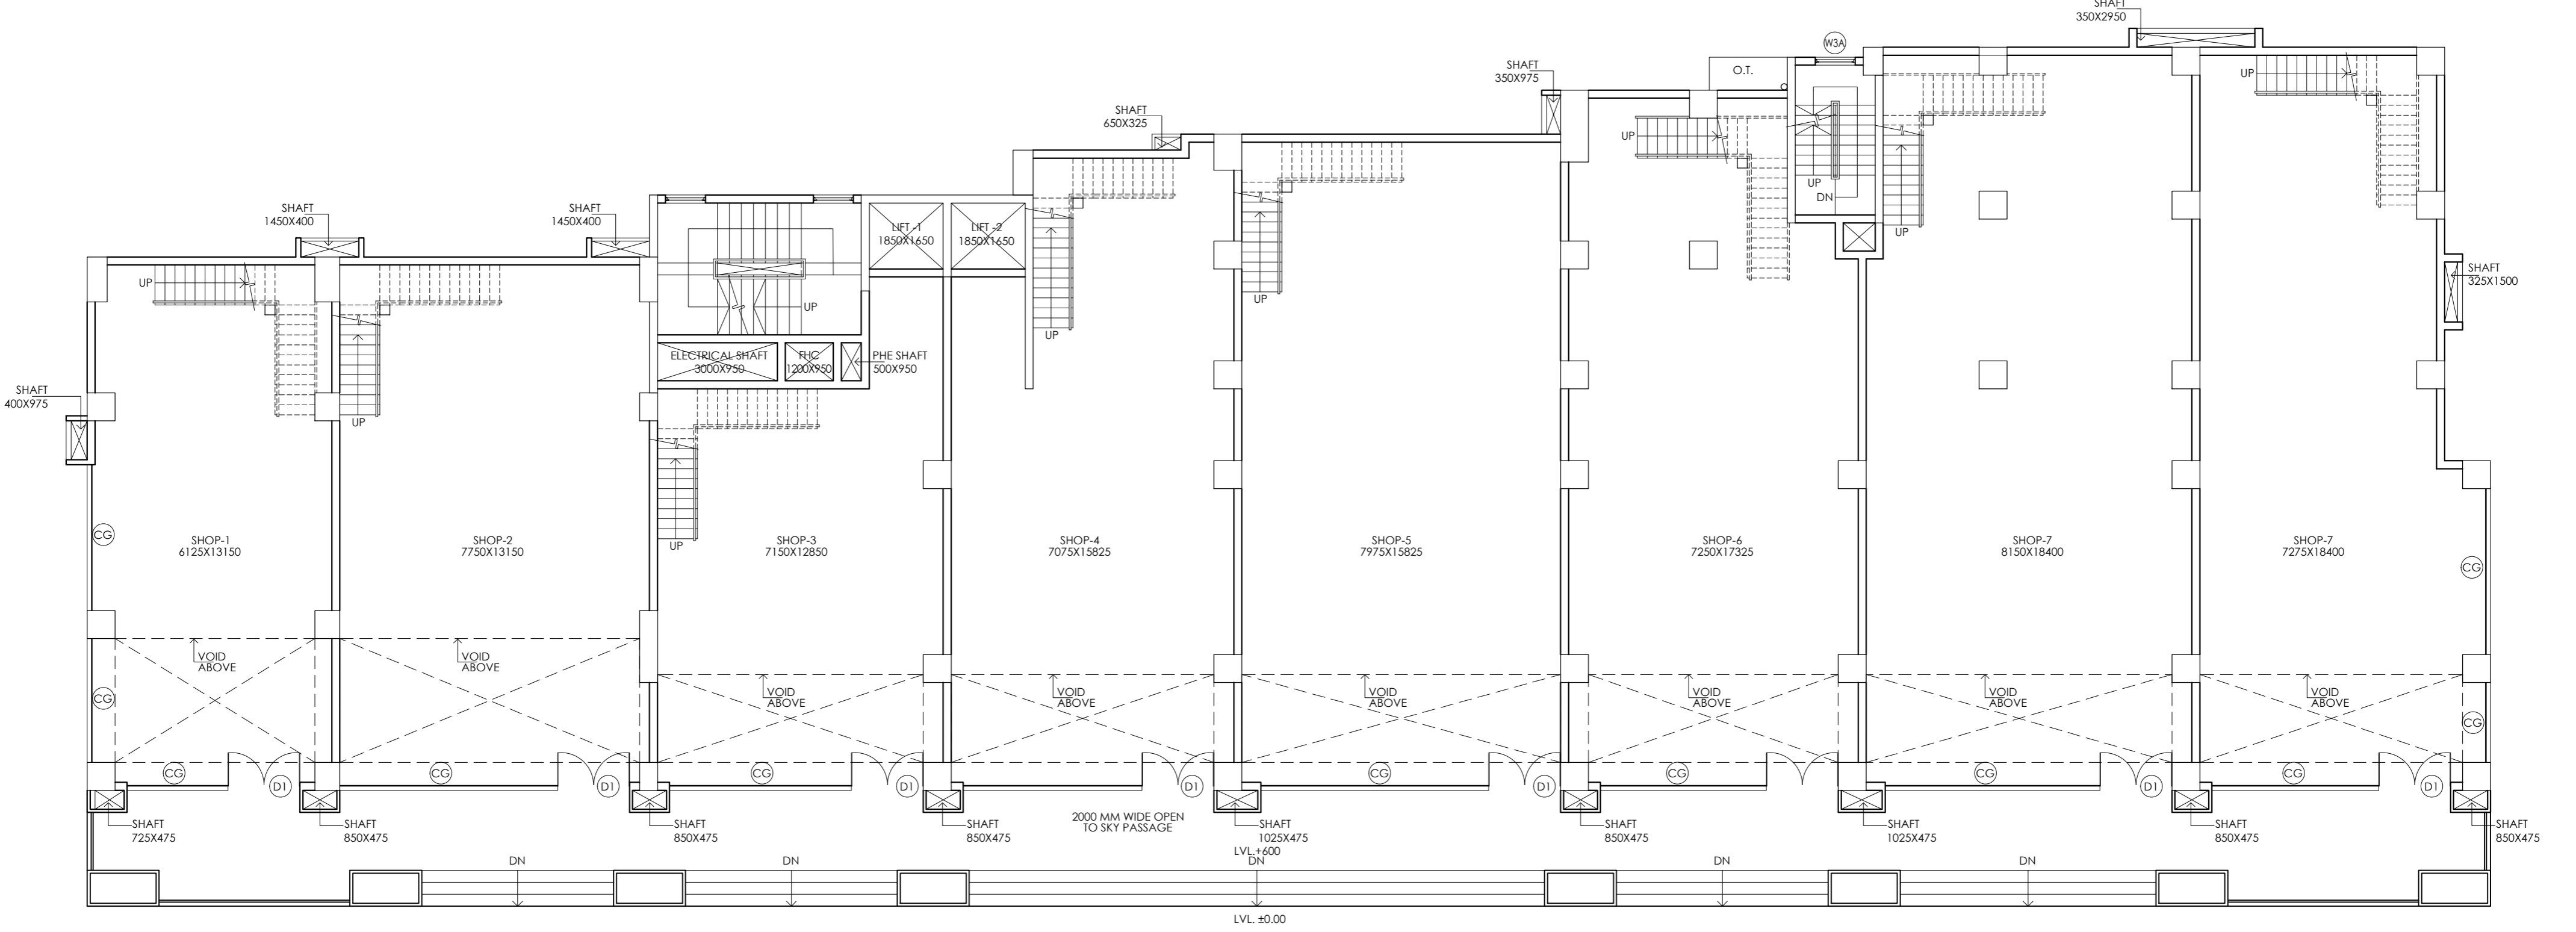


GROUND FLOOR PLAN

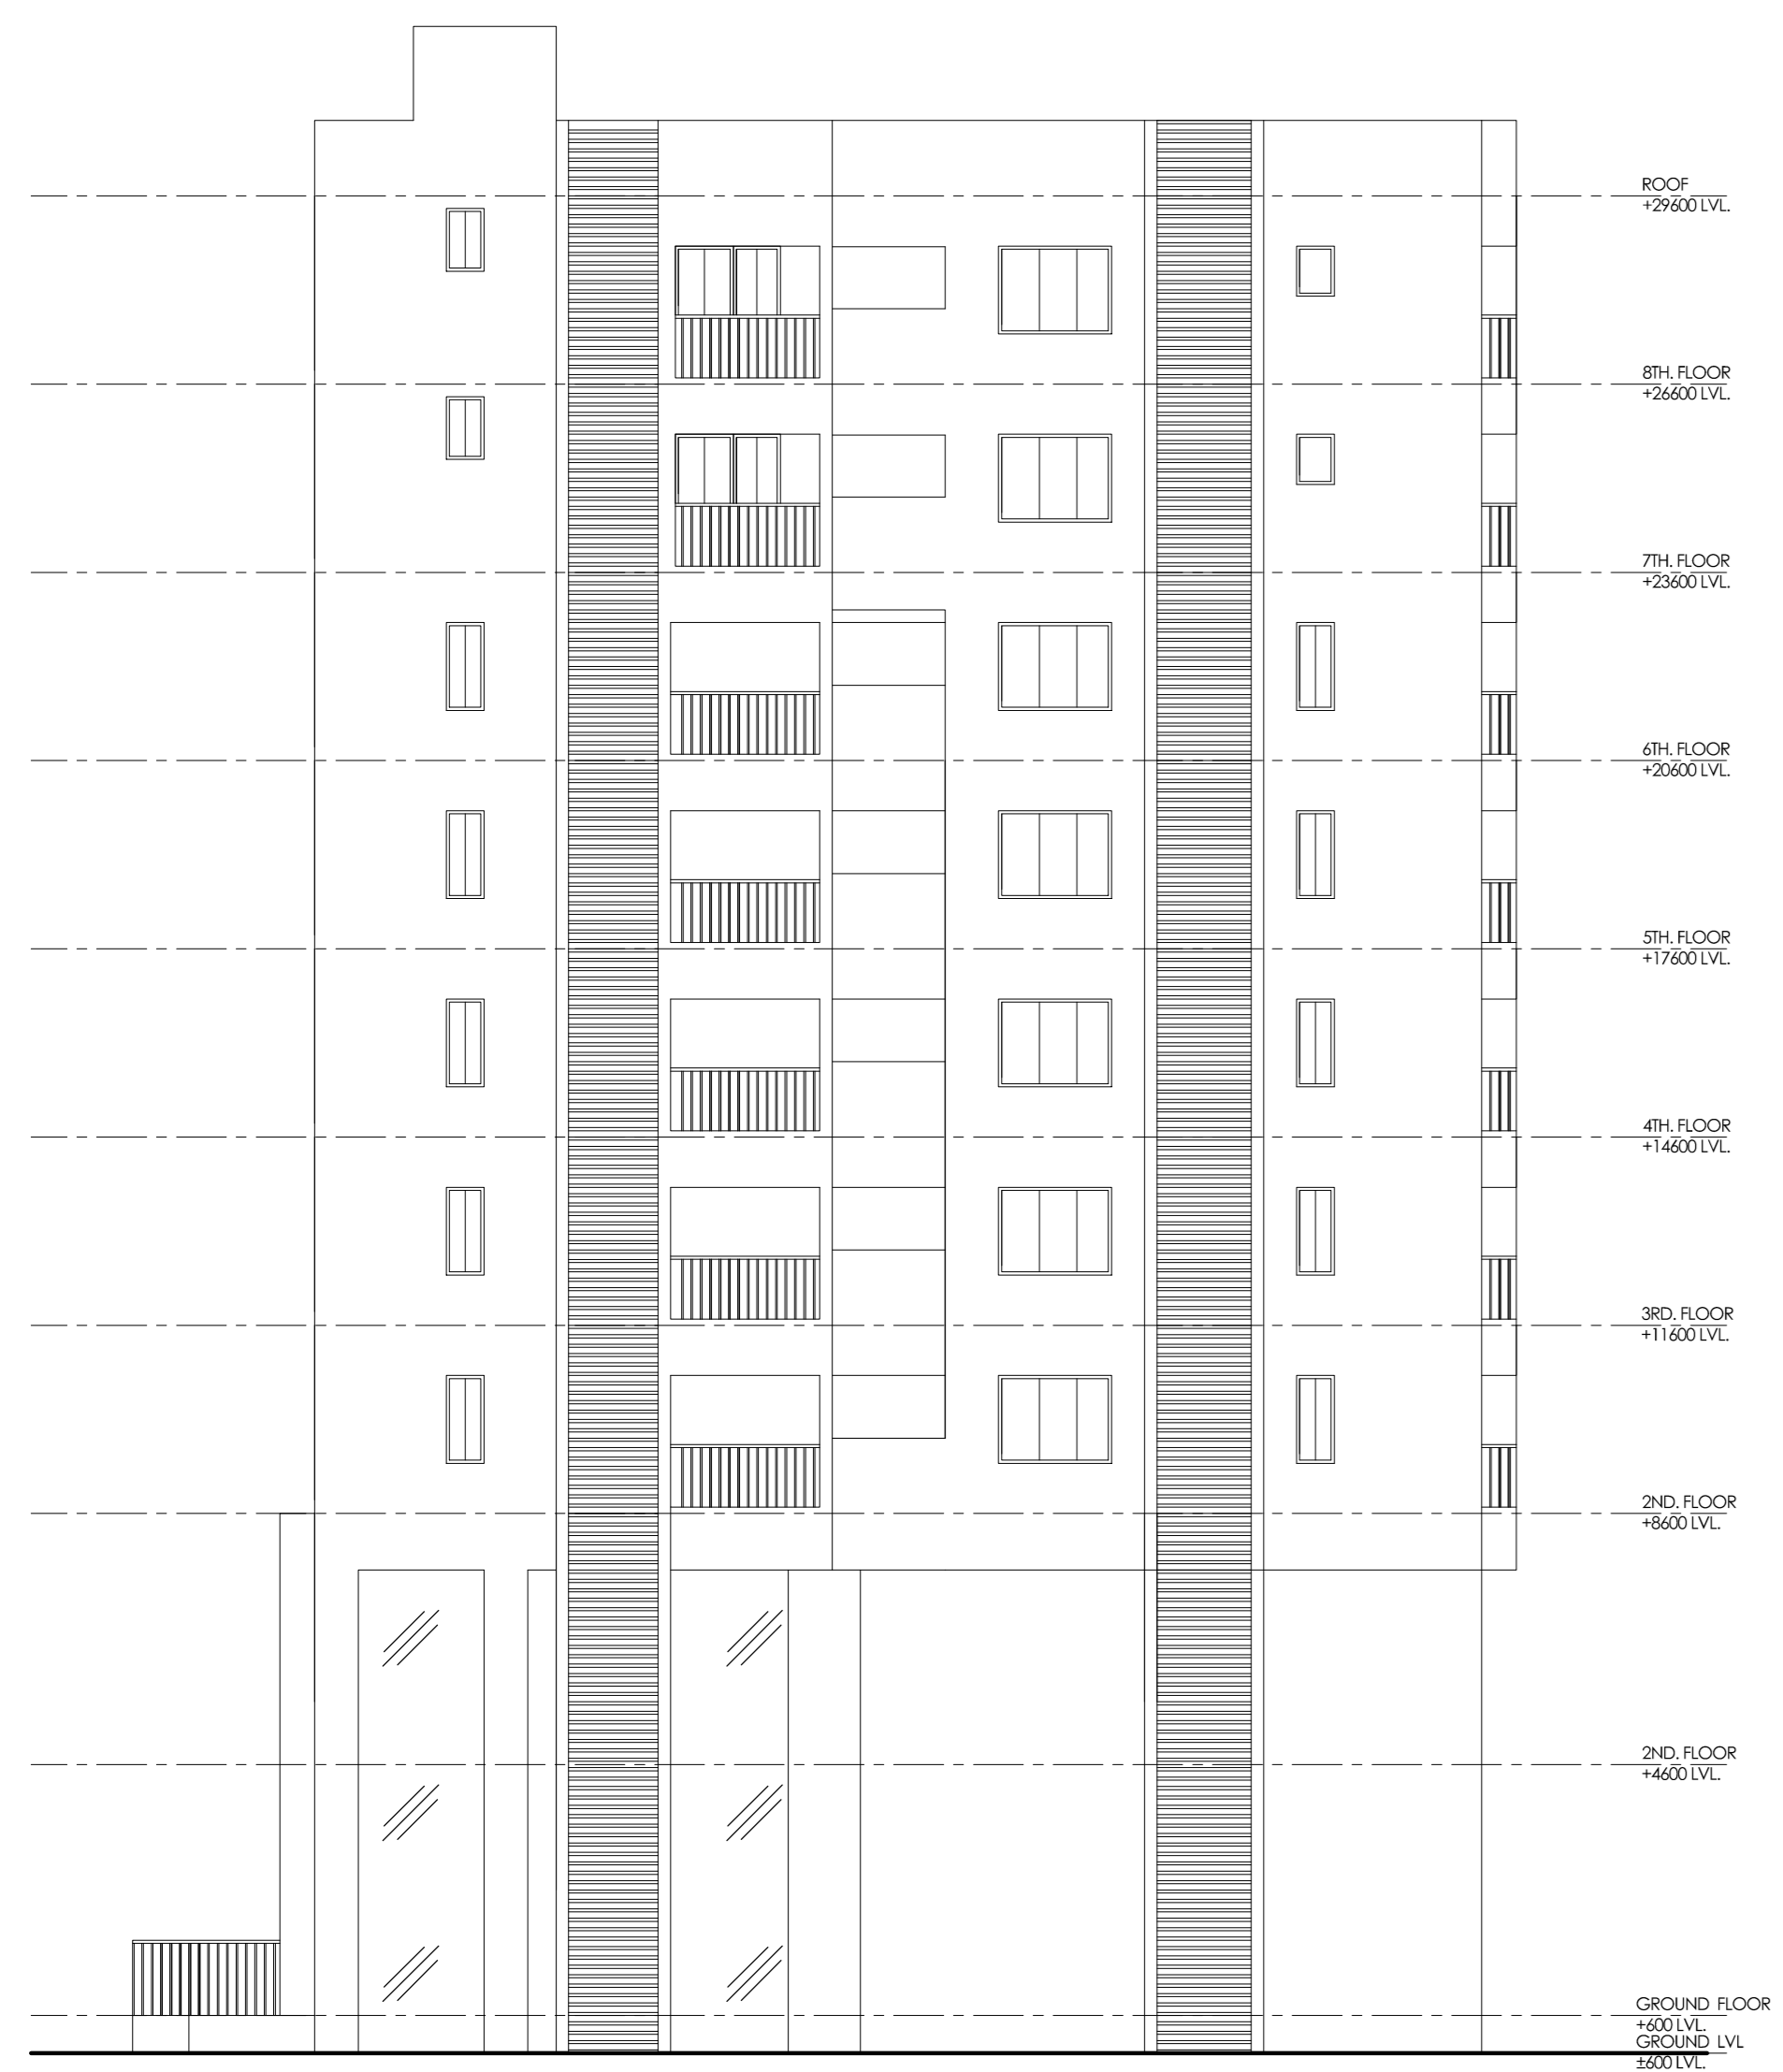

RIGHT SIDE ELEVATION
SCALE = 1/100



FRONT ELEVATION
SCALE = 1/100

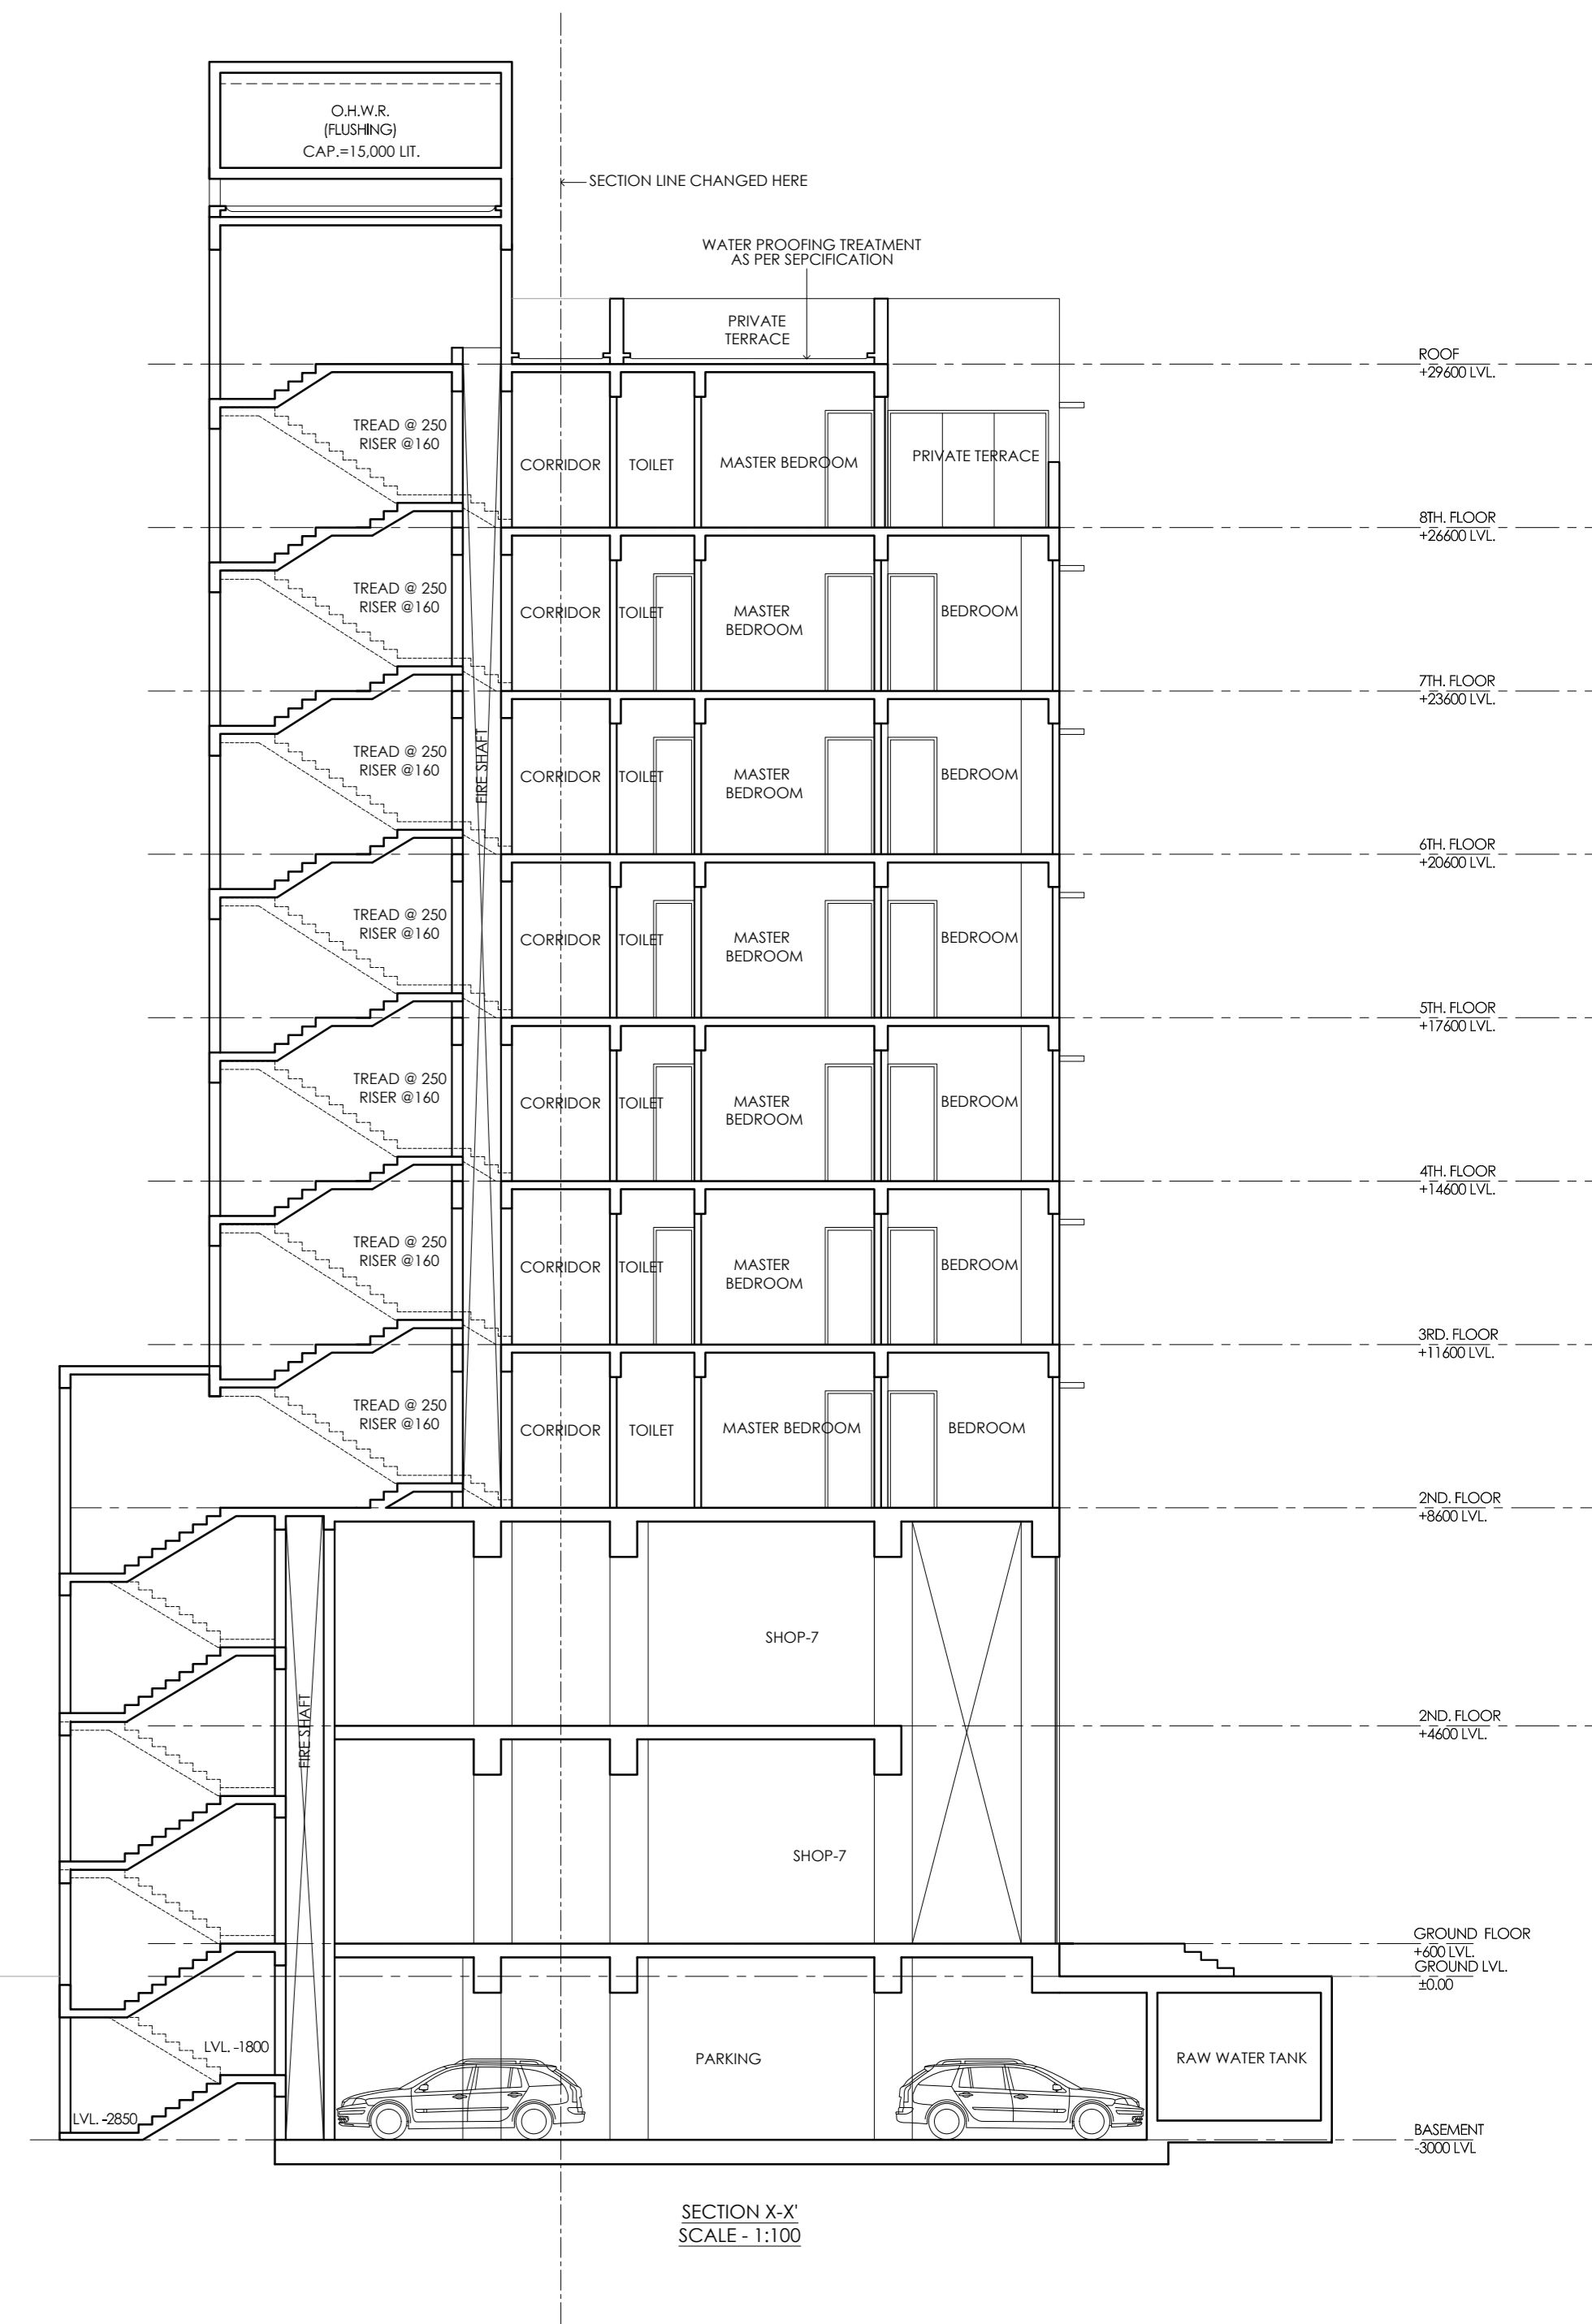

SECTION X-X'
SCALE = 1/100