


8.84 mt.

SOUTH (SUMAN DUTTA SCHOOL)

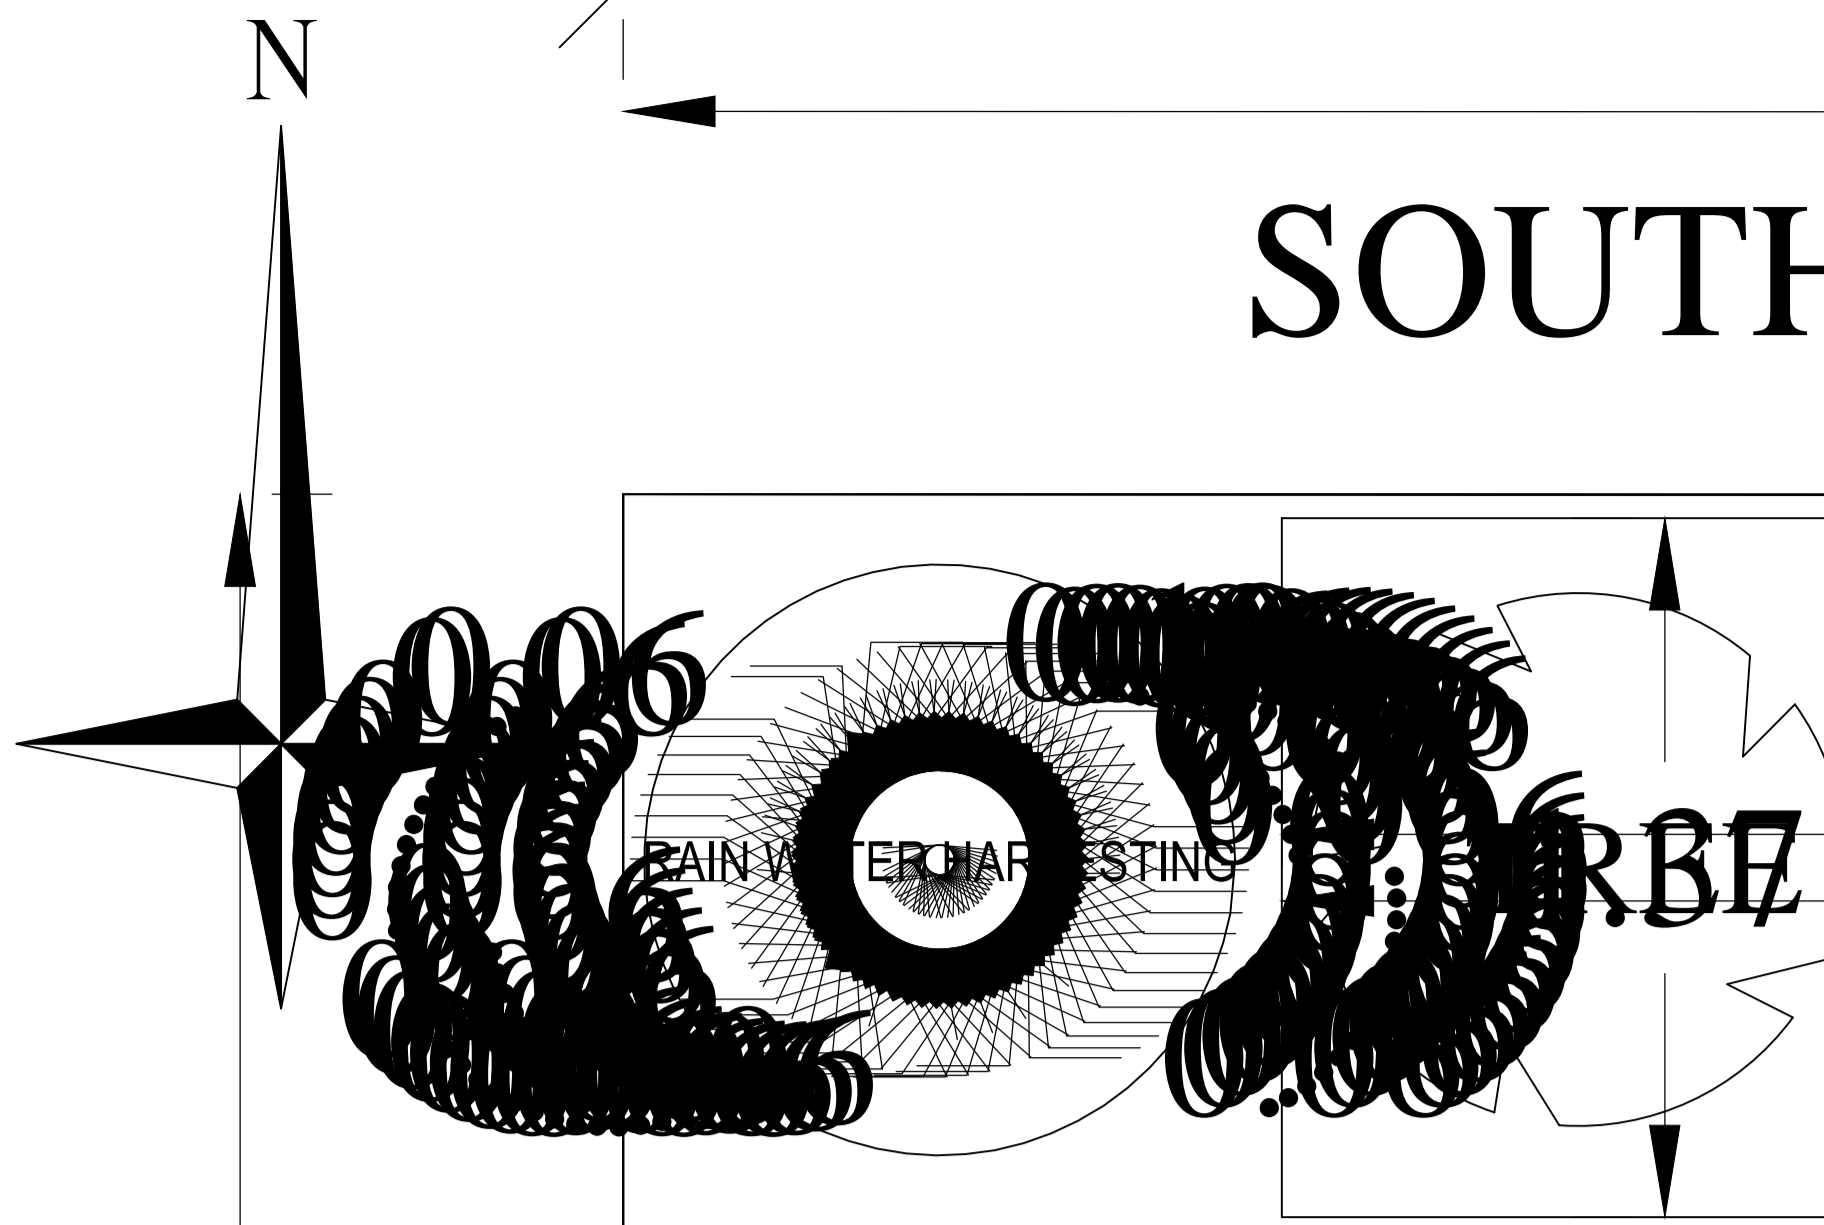

TREE TREE TREE TREE
Tree Cover (Plantation)

SUMPTANK
1.69

7.07

PROPOSED DUPLEX
NUMBER - 1

1-1 (DUPLEX NO 1)

9.60

EAST (SOCIETY SUB PLOT NO. 2)

11

WEST (Plot of Sohag Hansda)

13.14 mt.

PLOT

6.1 M WIDE ROAD

SITE PLAN

SCALE = 1:100

SITE PLAN