


SL. NO.	SCHEDULE OF OPENINGS		SILL LEV	
	T E M S	S Y M I S T I Z E S		
1	DOORS	S.G.T	9'-0" X 7'-0"	0-0
		D.	3'-6" X 7'-0"	0-0
		D.2	3'-0" X 7'-0"	0-0
		D.3	2'-6" X 7'-0"	0-0
2	WINDOWS	W.	4'-0" X 4'-0"	3'-0
		W.2	3'-0" X 4'-0"	3'-0
3	VENTILATOR	V.	2'-0" X 1'-0"	6'-0

Area - 157.48
96.68

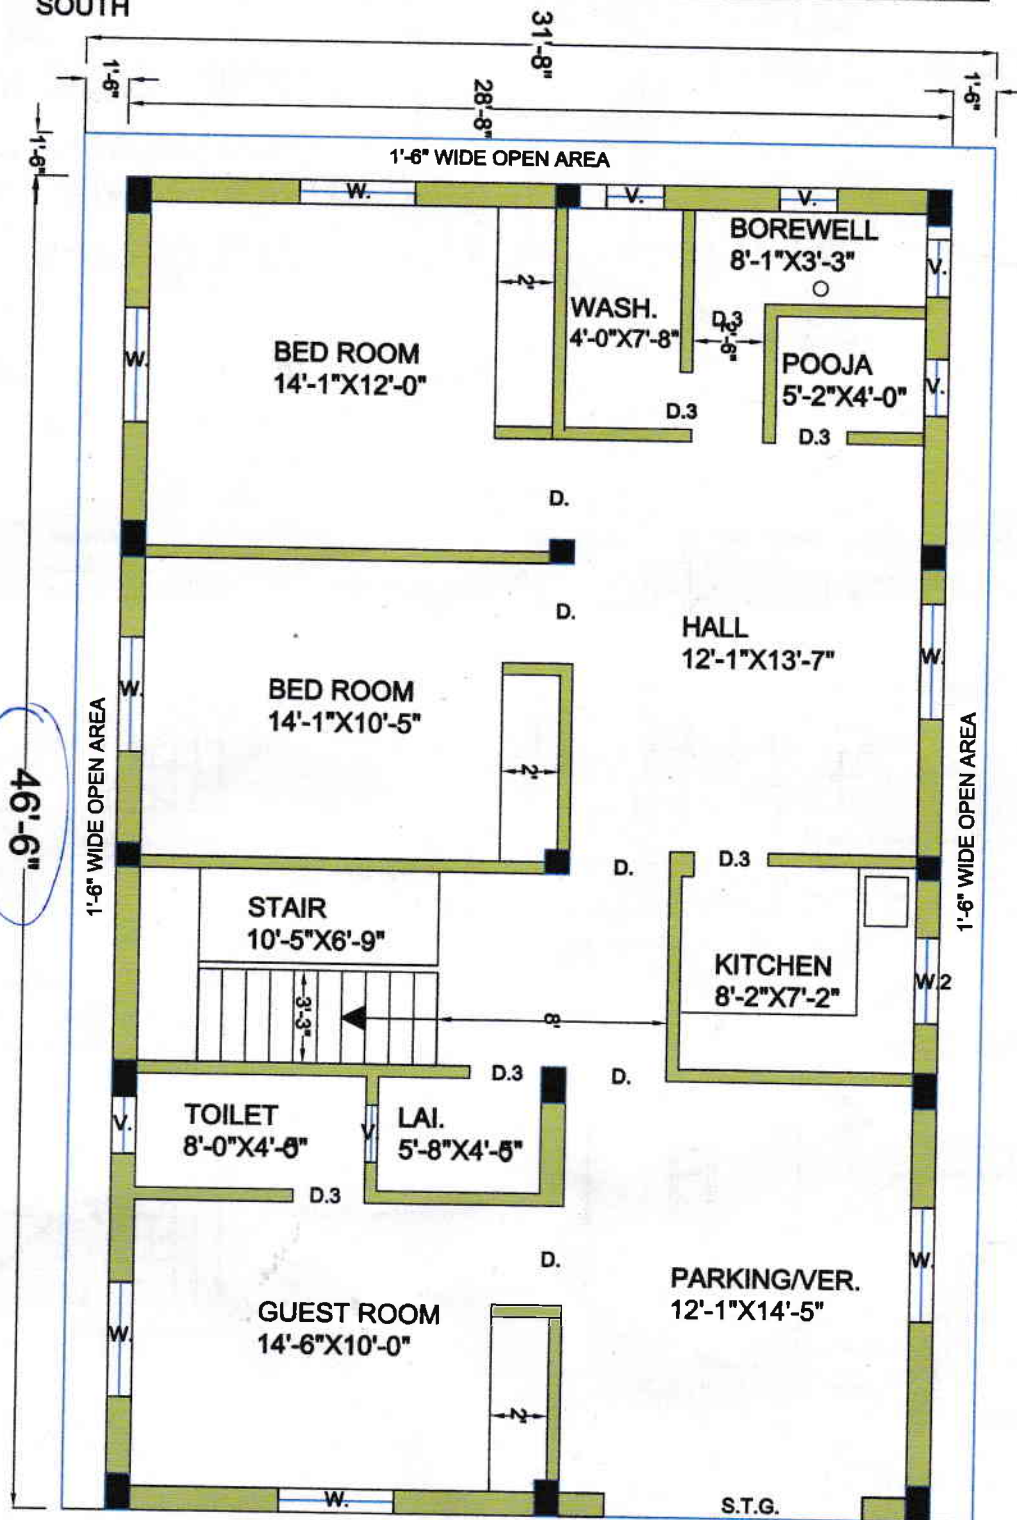

R O A D

G.F. PLAN
T.B.A.1333 SQ.FT.

DRAWN BY SHAHID
Mob.N. 8809539590
8862898477