




FRONT ELEVATION

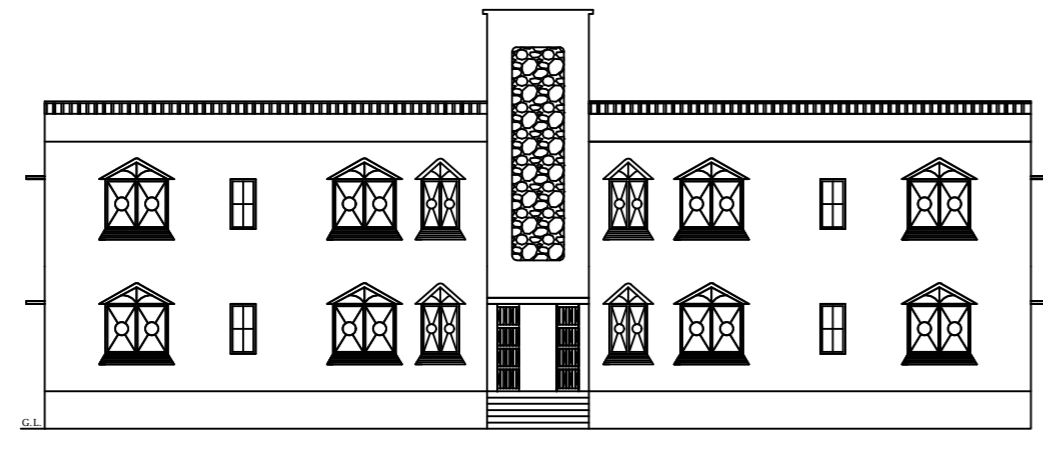

EAST SIDE ELEVATION

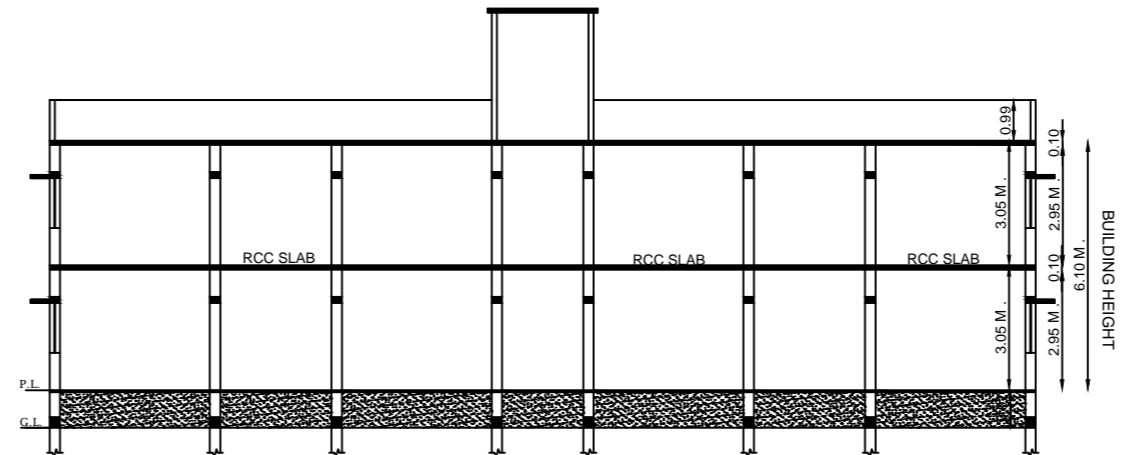

SECTION-YY

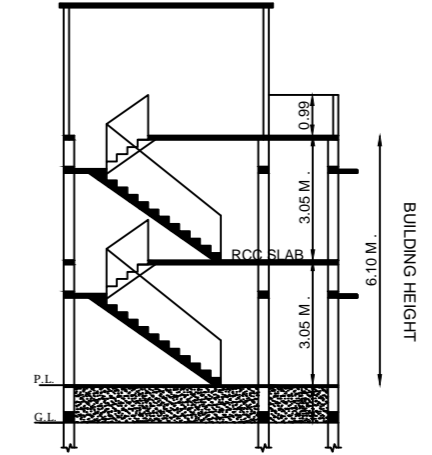

SECTION-XX

SCHEDULE OF DS & WS

TYPE	SIZE	REMARKS
D	1.06 M.X2.10 M.	F PANELED
D1	0.06 M.X2.10 M.	F PANELED
D2	0.75 M.X2.10 M.	F PANELED
W	1.50 M.X1.20 M.	F GLAZZED
W1	1.20 M.X1.20 M.	F GLAZZED
W2	0.91 M.X1.20 M.	F GLAZZED
C.GATE	2.10 M.X2.10 M.	IRON


SPECIFICATION

- 1 DETAIL OF R.C.C. FOOTING COLUMN FON ( M.25 )
- 2 1ST CLASS BRICK WORK IN CEMENT PLASTER ( 1:6 )
- 3 1.25X.15TH. R.C.C. LINTEL BAND OVER DOOR'S & WINDOWS
- 4 10TH. LIME CON. TERR.OVER .10TH. R.C.C. ROOF SLAB(M.25)
- 5 SAL WOOD FRAME & SUAM WOOD SHUTTER.
- 6 0.012TH. IN CEMENT PLASTER IN BOTH SIDE WACC ( 1:6 )
- 7 MARBLE OR MOSAIC FLOORING OVER .110TH. DRY RAMMED KHOA OVER B.F. SOILING. OVER LOCAL SAND FILLING .
- 8 2 CUAT OF WHITE & COLOUR WASH AS PER CHOICE.
- 9 17CM.WIDE & 30 CM. PUCCA DRAIN AROUND THE BUILDING .



TOTAL PLOT AREA	=	232.26	SQM.
NET PLOT AREA	=	232.26	SQM.
TOTAL OPEN LAND AREA	=	97.53	SQM.
GROUND FLOOR B/A	=	134.73	SQM.
FIRST FLOOR B/A	=	134.73	SQM.
TOTAL B/A	=	269.46	SQM.
F.A.R.	=	1.16	
% OF COVRED AREA	=	58	%
BUILDING HEIGHT	=	7.0	M.

PROPOSED RESIDENTIAL BUILDING OF  
 NAME- MUSKAN KHANDELWAL  
 S/O - ALOK KUMAR KHANDELWAL  
 MAUZA NAGWAN  
 P.S. - CHATRA  
 P.S. NO. - 182  
 WARD NO. - 09  
 KHATA NO. - 22  
 H. NO. -  
 PLOT NO. - 1117 & 1123  
 TOUZI NO. - 28  
 DIST. - CHATRA (JHARKHAND)


SIGNATURE OF APPLICANT

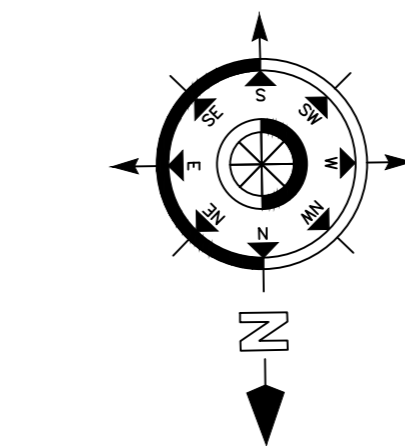


LOCATION PLAN

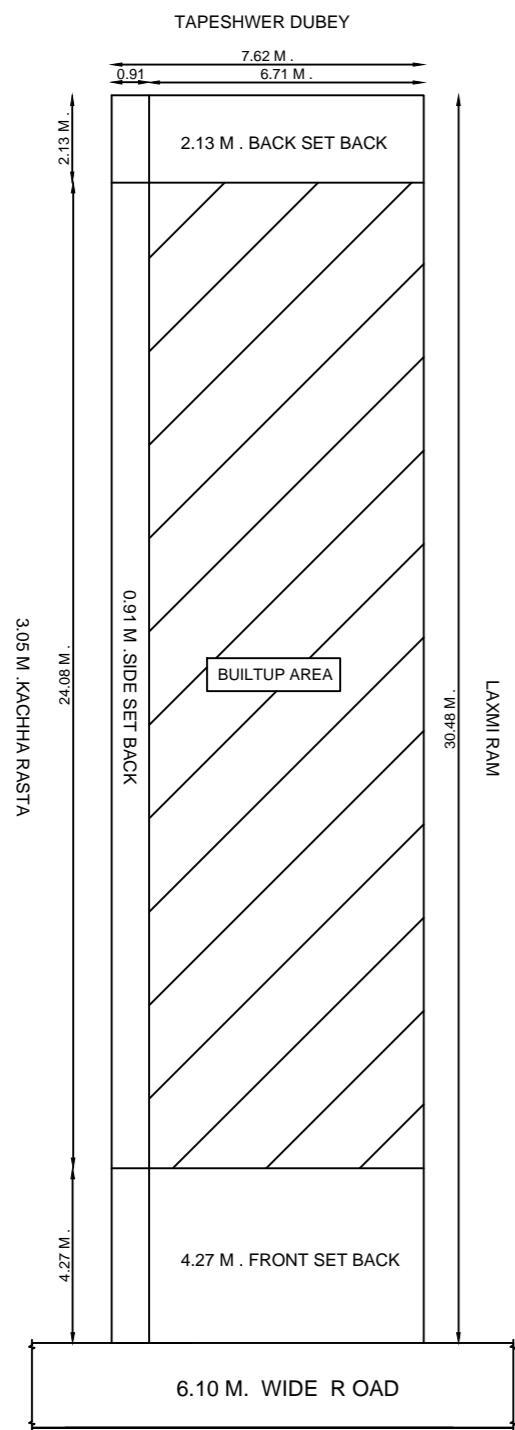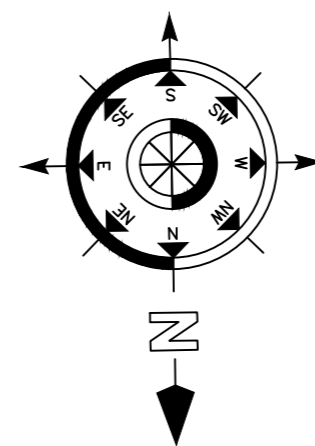


SITE PLAN

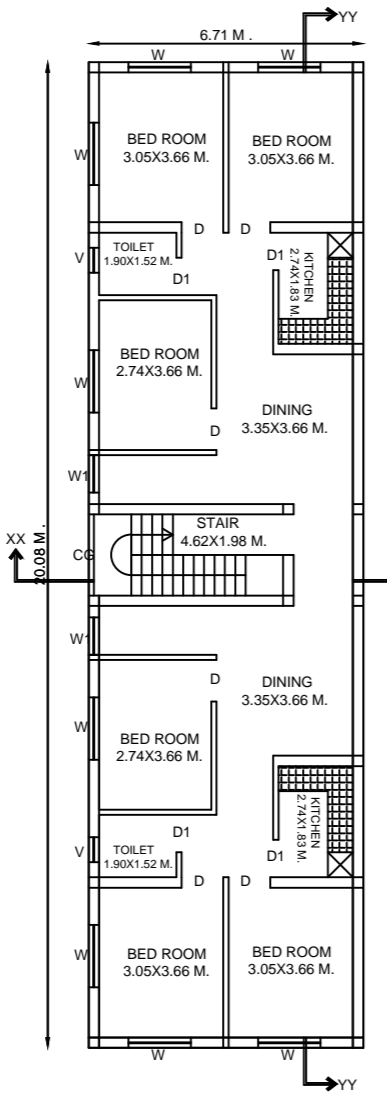


PROPOSED GROUND FLOOR PLAN

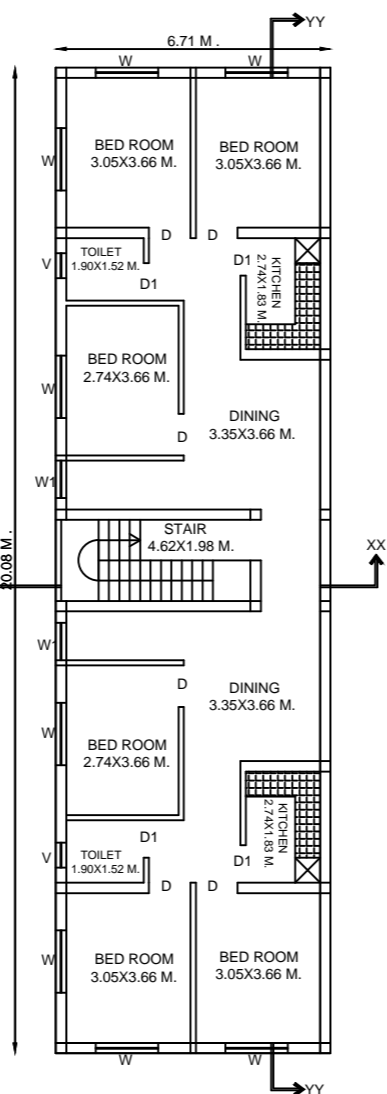


PROPOSED FIRST FLOOR PLAN

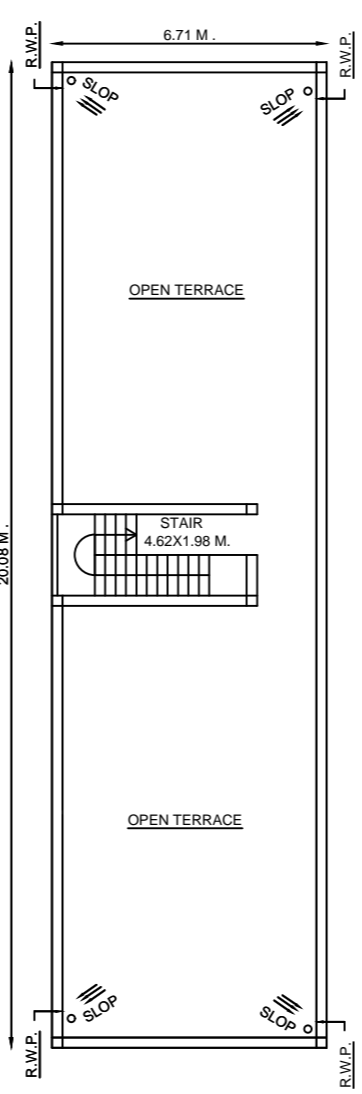


TERRACE FLOOR PLAN

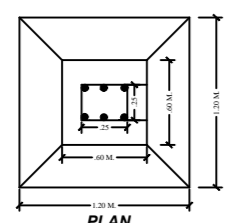


PLAN

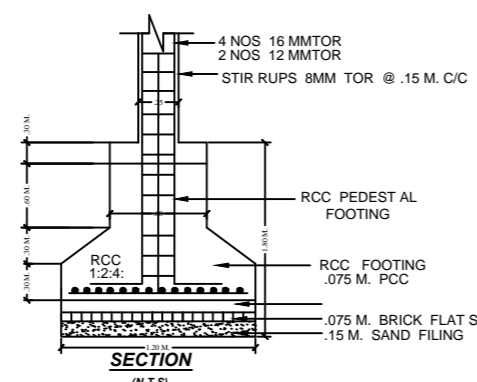

SECTION

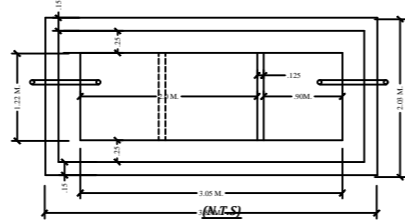

PLAN  
DETAIL OF SEPTIC TANK

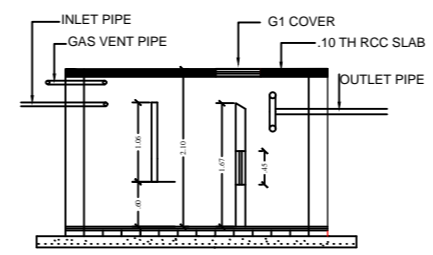

SECTION

MAP APPROVED BY

SIGNATURE OF ENGINEER