




FRONT ELEVATION

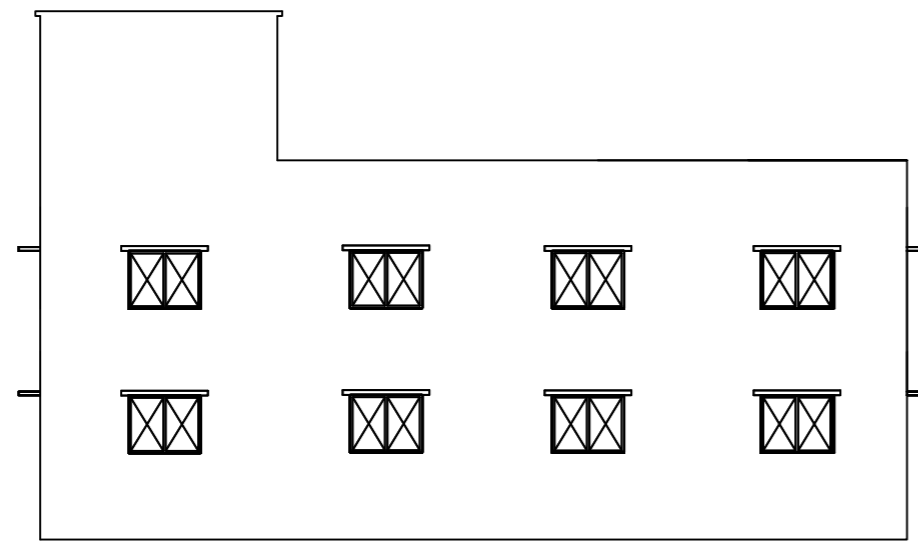


SOUTH SIDE ELEVATION

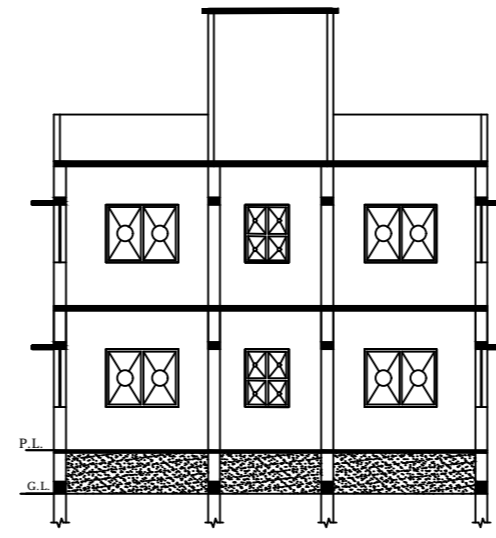


SECTION-YY

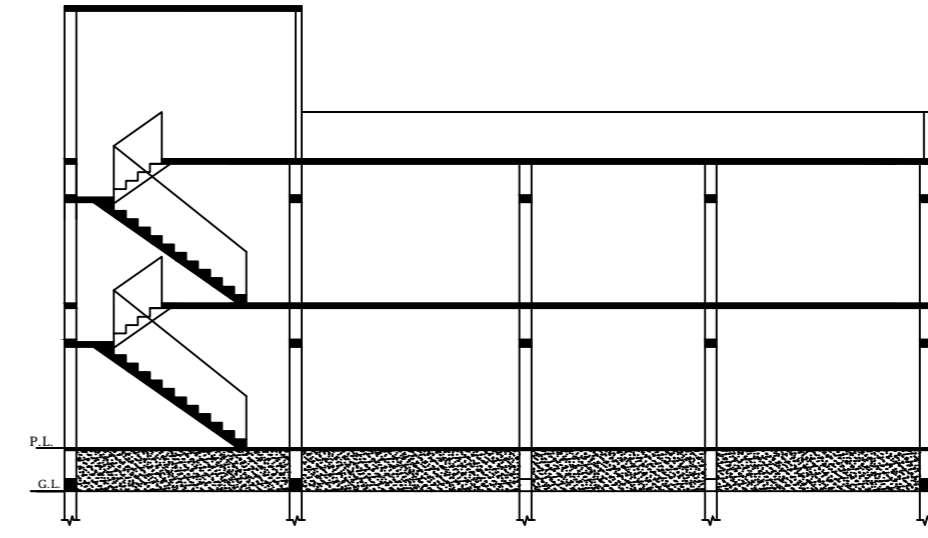


SECTION-XX

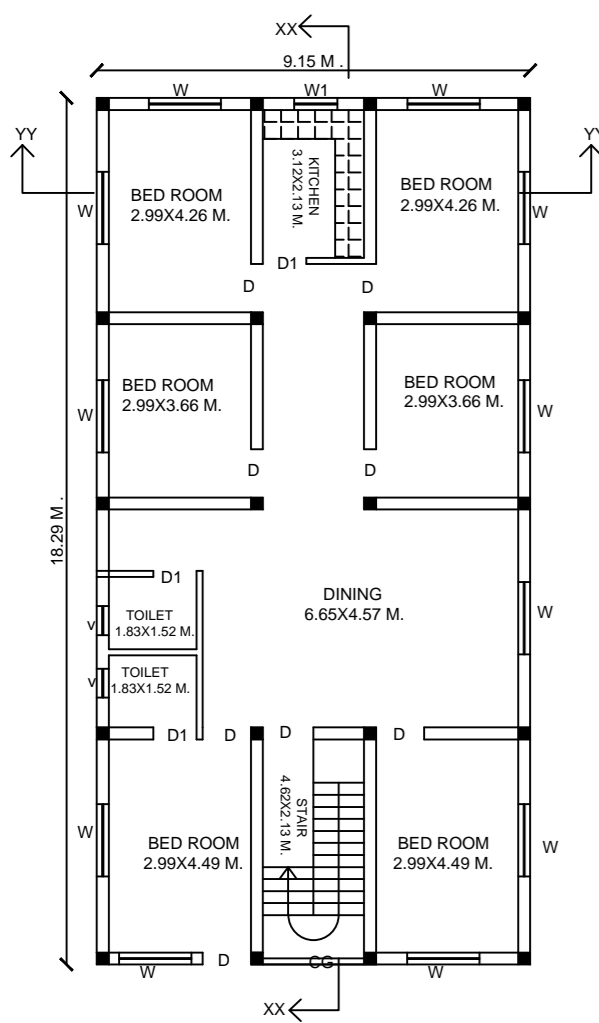


PROPOSED GROUND FLOOR PLAN

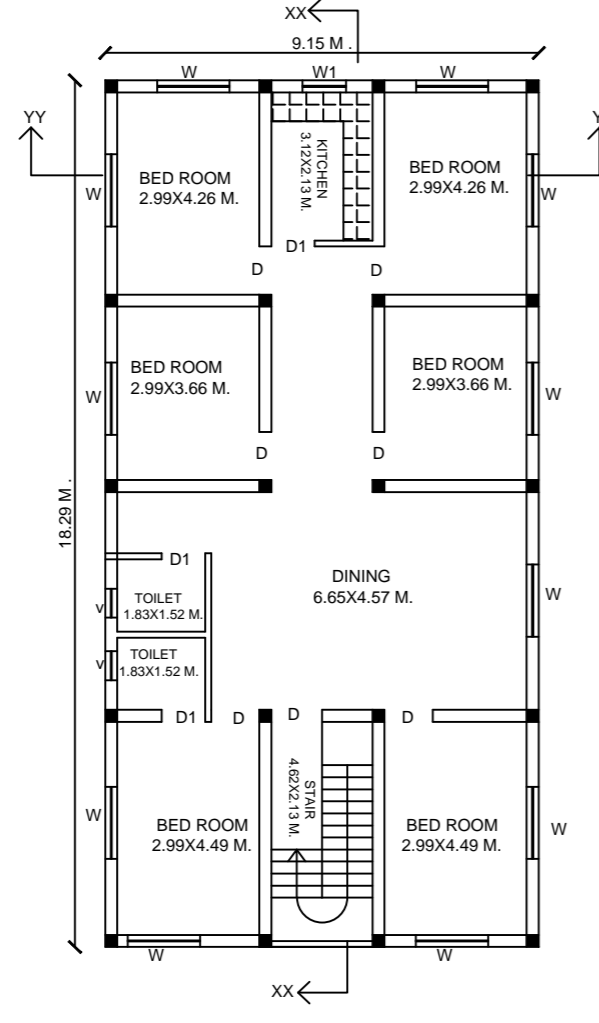


PROPOSED FIRST FLOOR PLAN

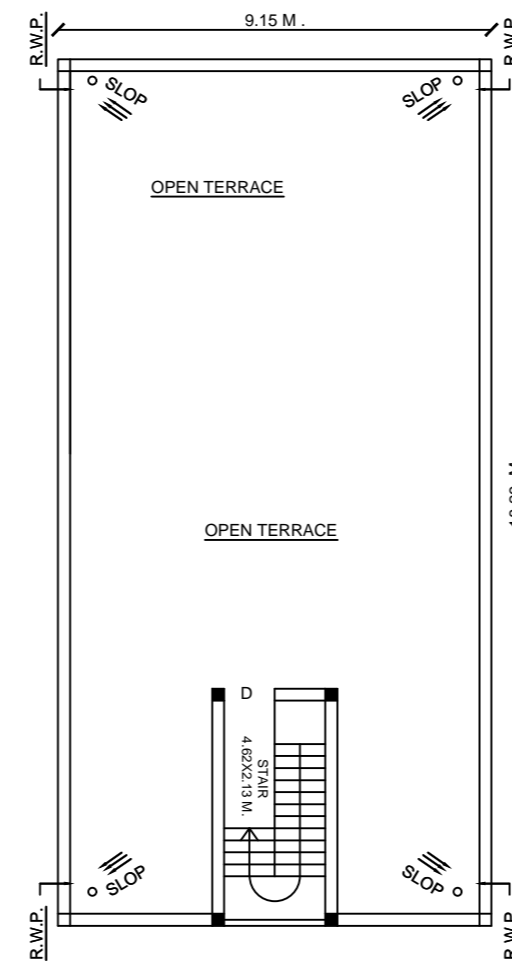


TERRACE FLOOR PLAN

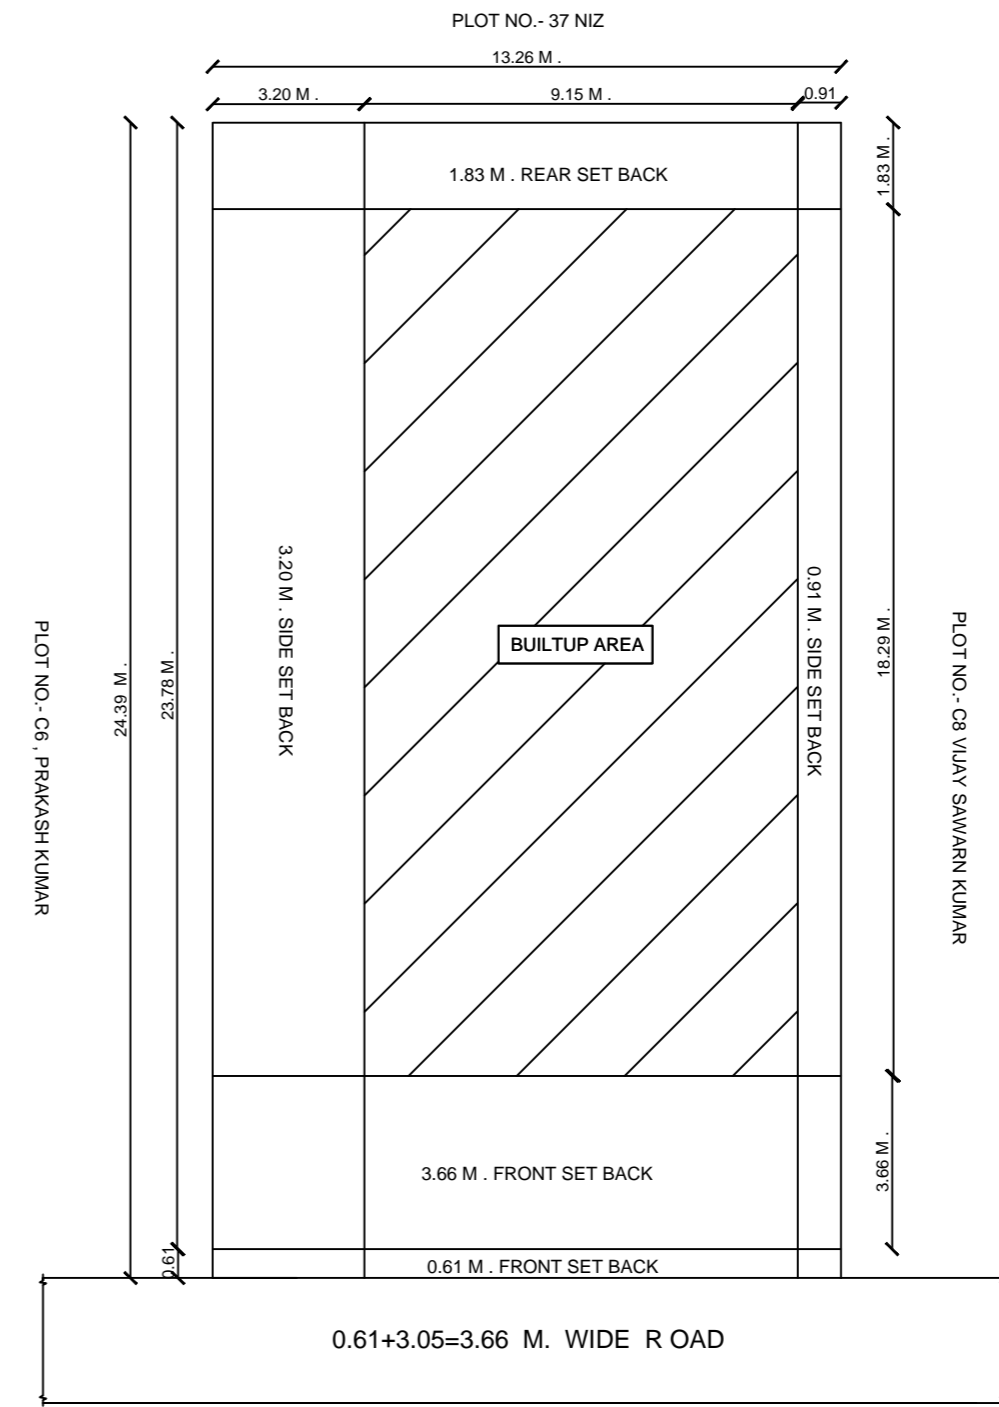


SITE PLAN

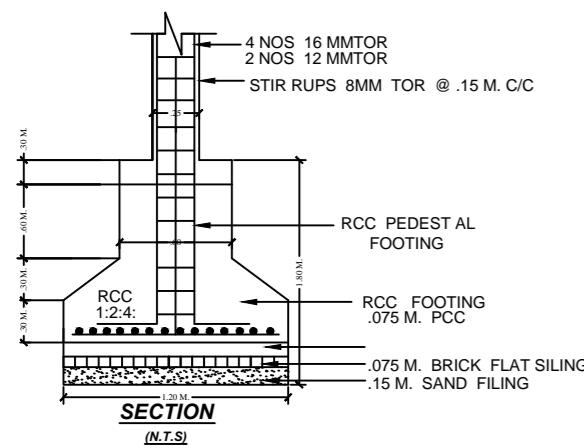


SECTION (N.T.S)

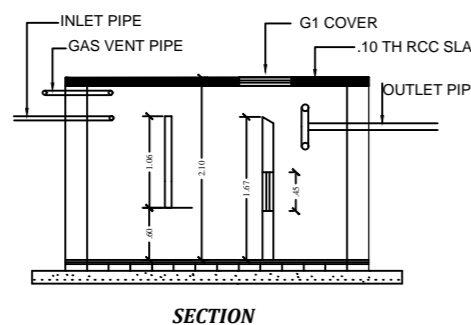



SECTION

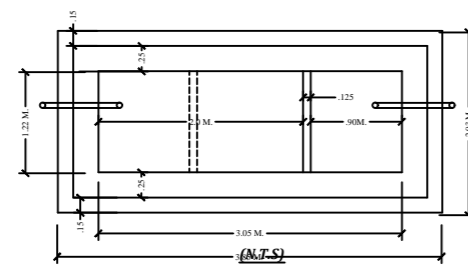

PLAN
DETAIL OF SEPTIC TANK

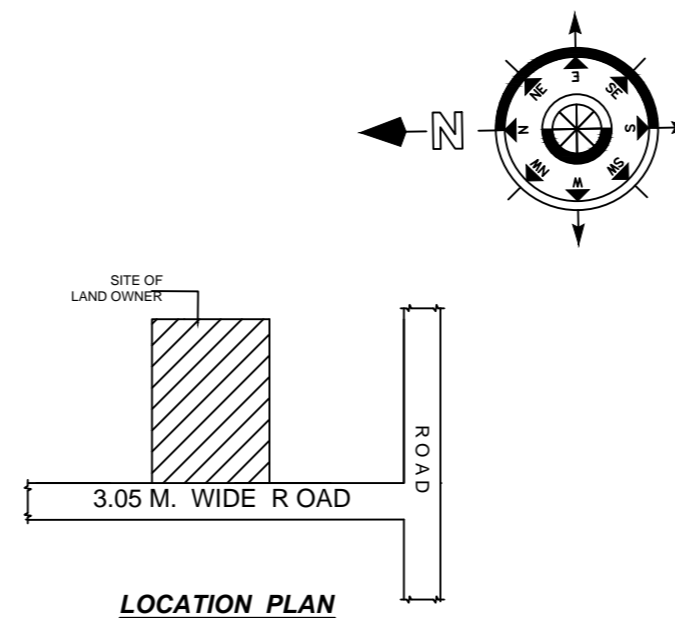

LOCATION PLAN

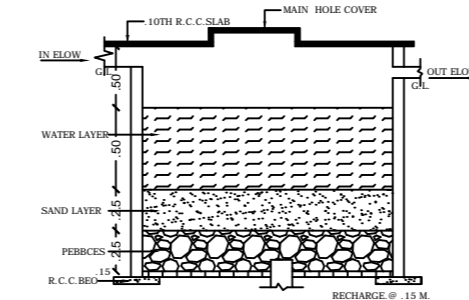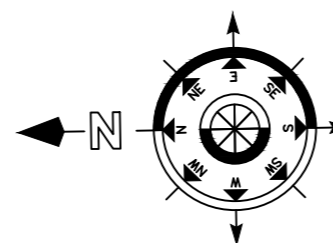

DETAIL OF RAIN WATER HARVESTING AND RECHARGE PIT (N.T.S)

SCHEDULE OF DS & WS		
TYPE	SIZE	REMARKS
D	1.06 M.X2.10 M.	F PANELED
D1	0.06 M.X2.10 M.	F PANELED
D2	0.75 M.X2.10 M.	F PANELED
W	1.50 M.X1.20 M.	F GLAZZED
W1	1.20 M.X1.20 M.	F GLAZZED
W2	0.91 M.X1.20 M.	F GLAZZED
C.GATE	2.10 M.X2.10 M.	IRON

SPECIFICATION	
1	DETAIL OF R.C.C. FOOTING COLUMN FON (M.25)
2	1ST CLASS BRICK WORK IN CEMENT PLASTER (1:6)
3	1.25X.15TH. R.C.C. LINTEL BAND OVER DOOR'S & WINDOW'S
4	.10TH. LIME CON. TERR.OVER .10TH. R.C.C. ROOF SLAB(M.25)
5	SAL WOOD FRAME & SUAM WOOD SHUTTER.
6	0.012TH. IN CEMENT PLASTER IN BOTH SIDE WACC (1:6)
7	MARBLE OR MOSAIC FLOORING OVER .110TH. DRY RAMMED KHOA OVER B.F. SOILING , OVER LOCAL SAND FILLING .
8	2 COUAT OF WHITE & COLOUR WASH AS PER CHOICE.
9	17CM.WIDE & 30 CM. PUCCA DRAIN AROUND THE BUILDING .

TOTAL POLT AREA	=	323.41	SQM.
NET PLOT AREA	=	315.32	SQM .
TOTAL OPEN LAND AREA	=	147.97	SQM .
GROUND FLOOR BUILT UP AREA	=	167.35	SQM .
FIRST FLOOR B/A	=	167.35	SQM .
TOTAL	=	334.70	SQM .
F.A.R.	=	1.06	
% OF COVRED AREA	=	53 %	
BUILDING HEIGHT	=	7.0 M.	

PROPOSED RESIDENTIAL BUILDING OF
 NAME- SMT. MEERA KUMARI
 W/O - SRI RAJESH KUMAR
 MOUZA NAGWAN
 P.S. - CHATRA
 P.S. NO - 182
 WARD NO. - 21
 KHATA NO. - 124
 H. NO -
 PLOT NO - 1156 , 1172
 TOUZI NO - 28
 DIST. - CHATRA (JHARKHAND)

MAP APPROVED BY

SIGNATURE OF APPLICANT

SIGNATURE OF ENGINEER