


REF 011 DT 6 /6 /17

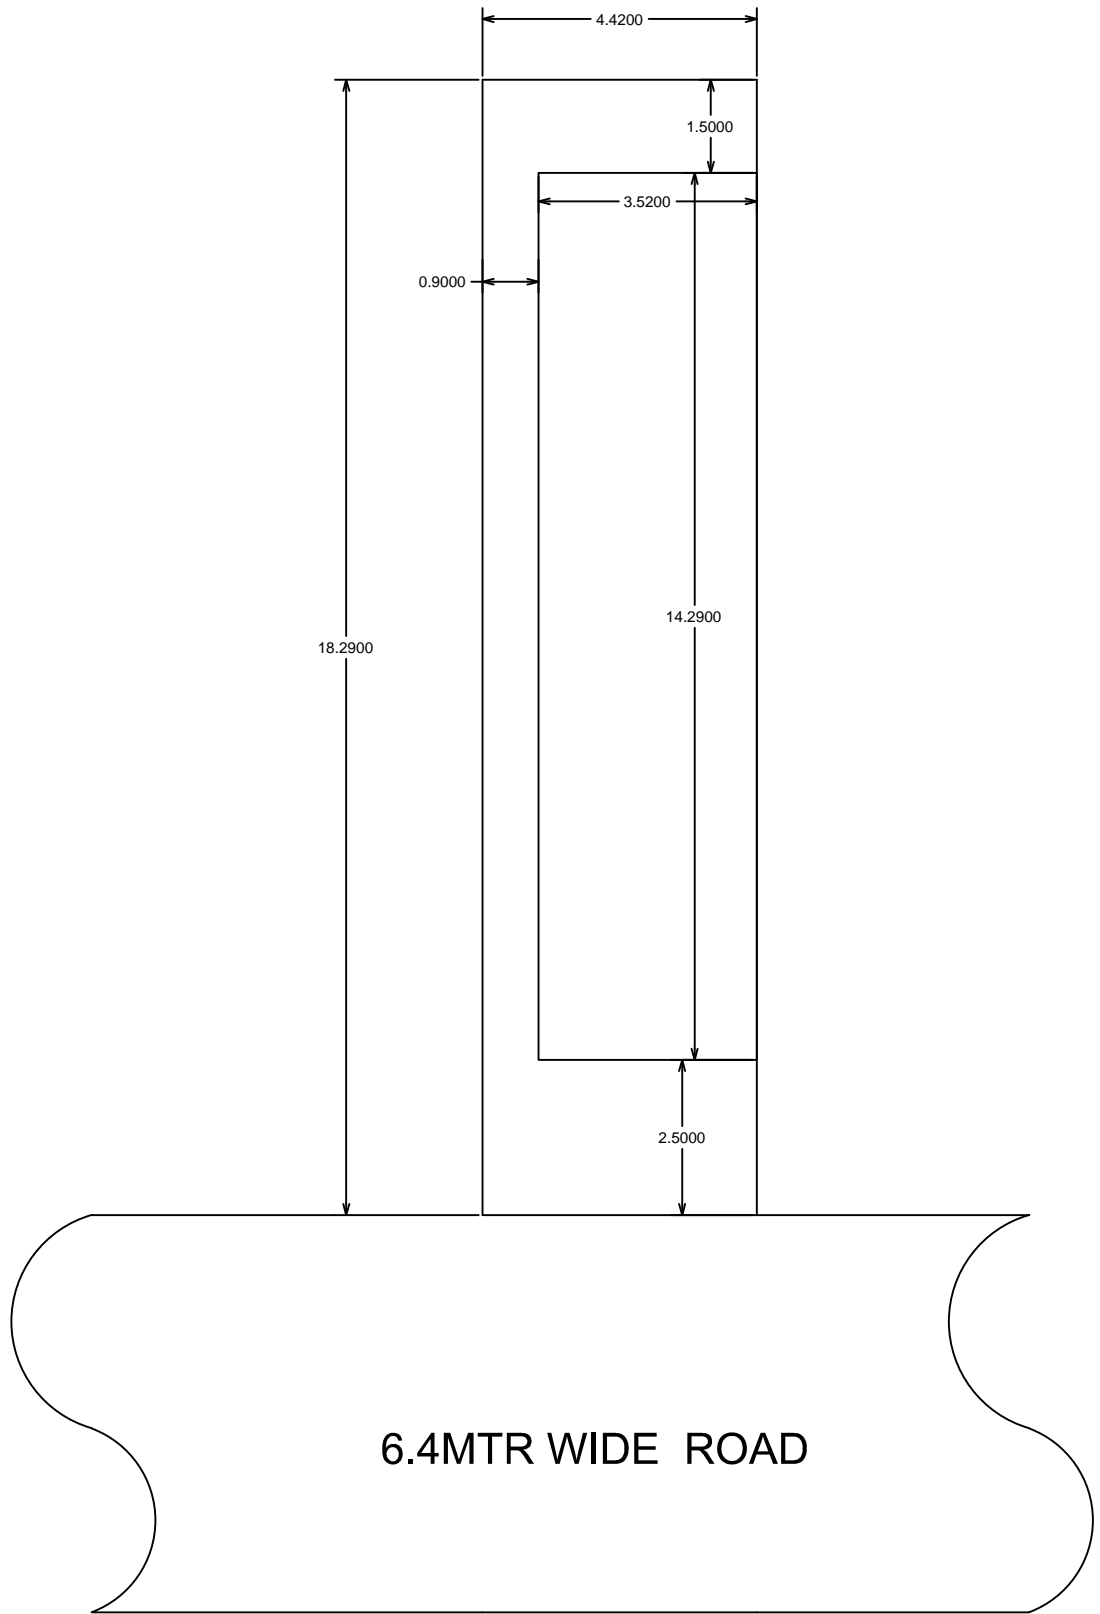

SITE PLAN ———> NORTH