


NIRAJ KUMAR

014 14-10-17

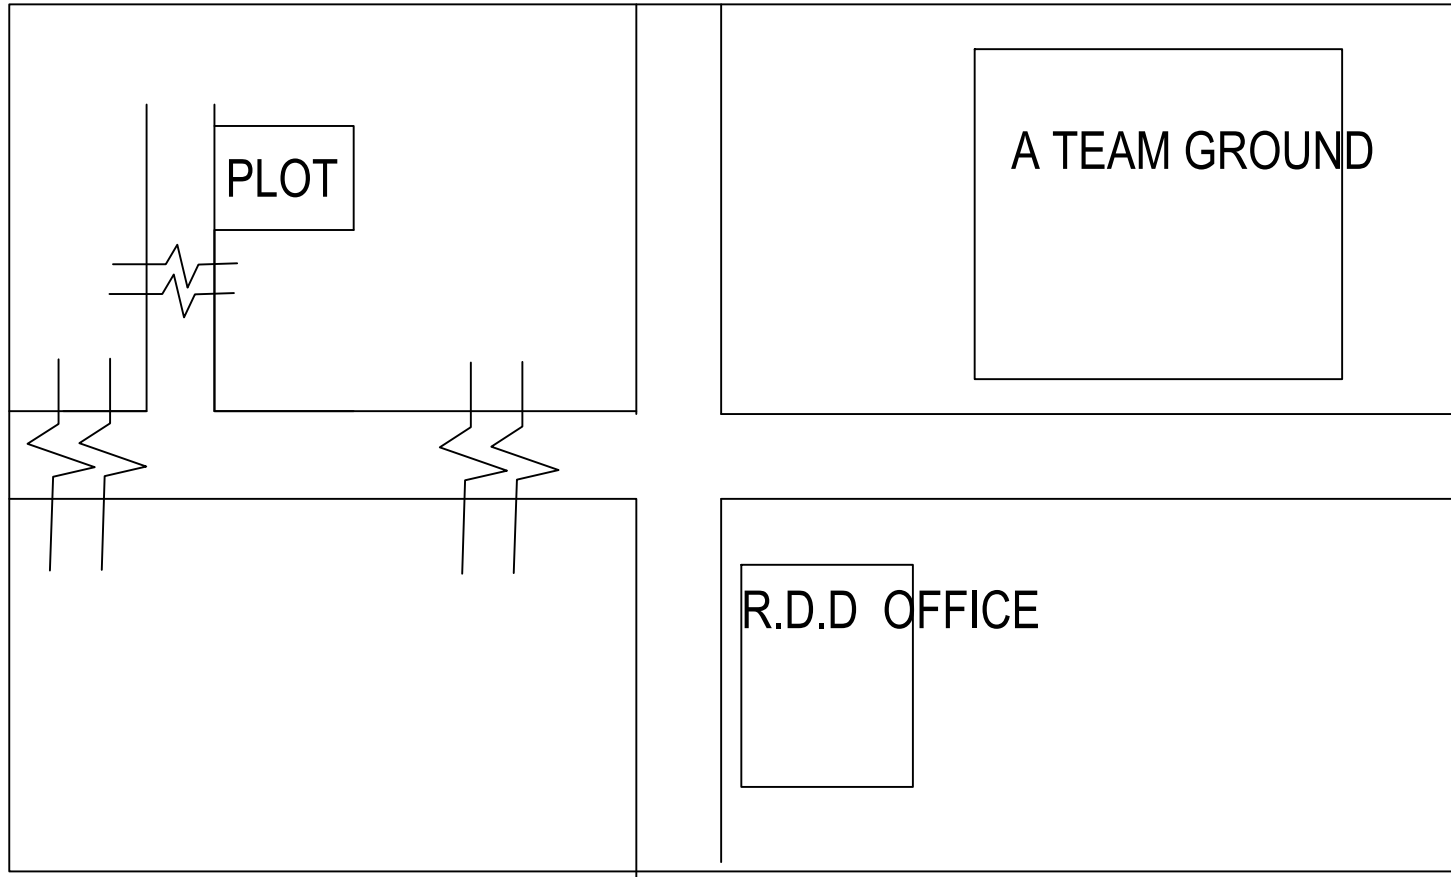

LOCATION PLAN

SCALE N.T.S