


SITE PLAN

12 DT 25-3-18

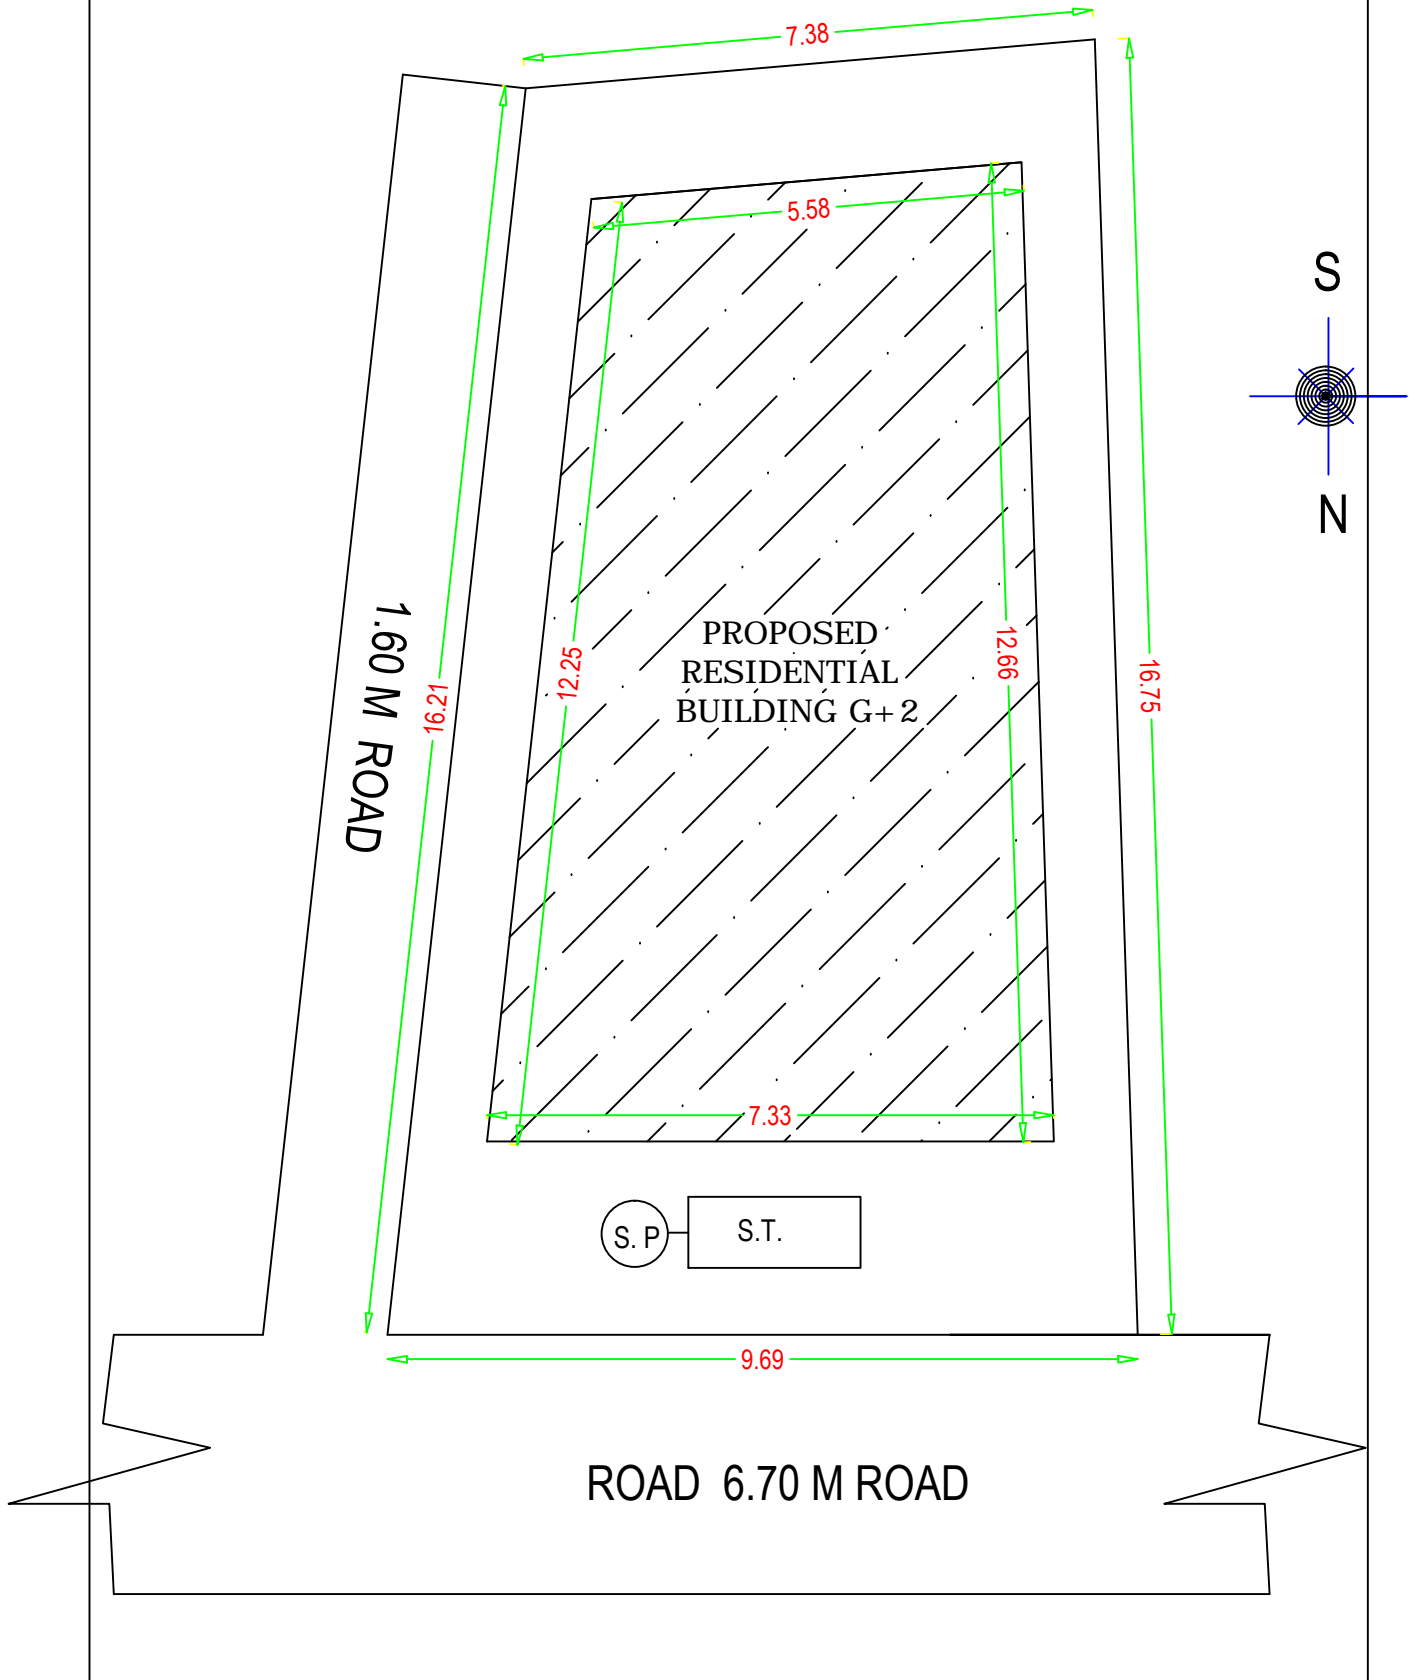

SITE PLAN

(SCALE -1:-100)