
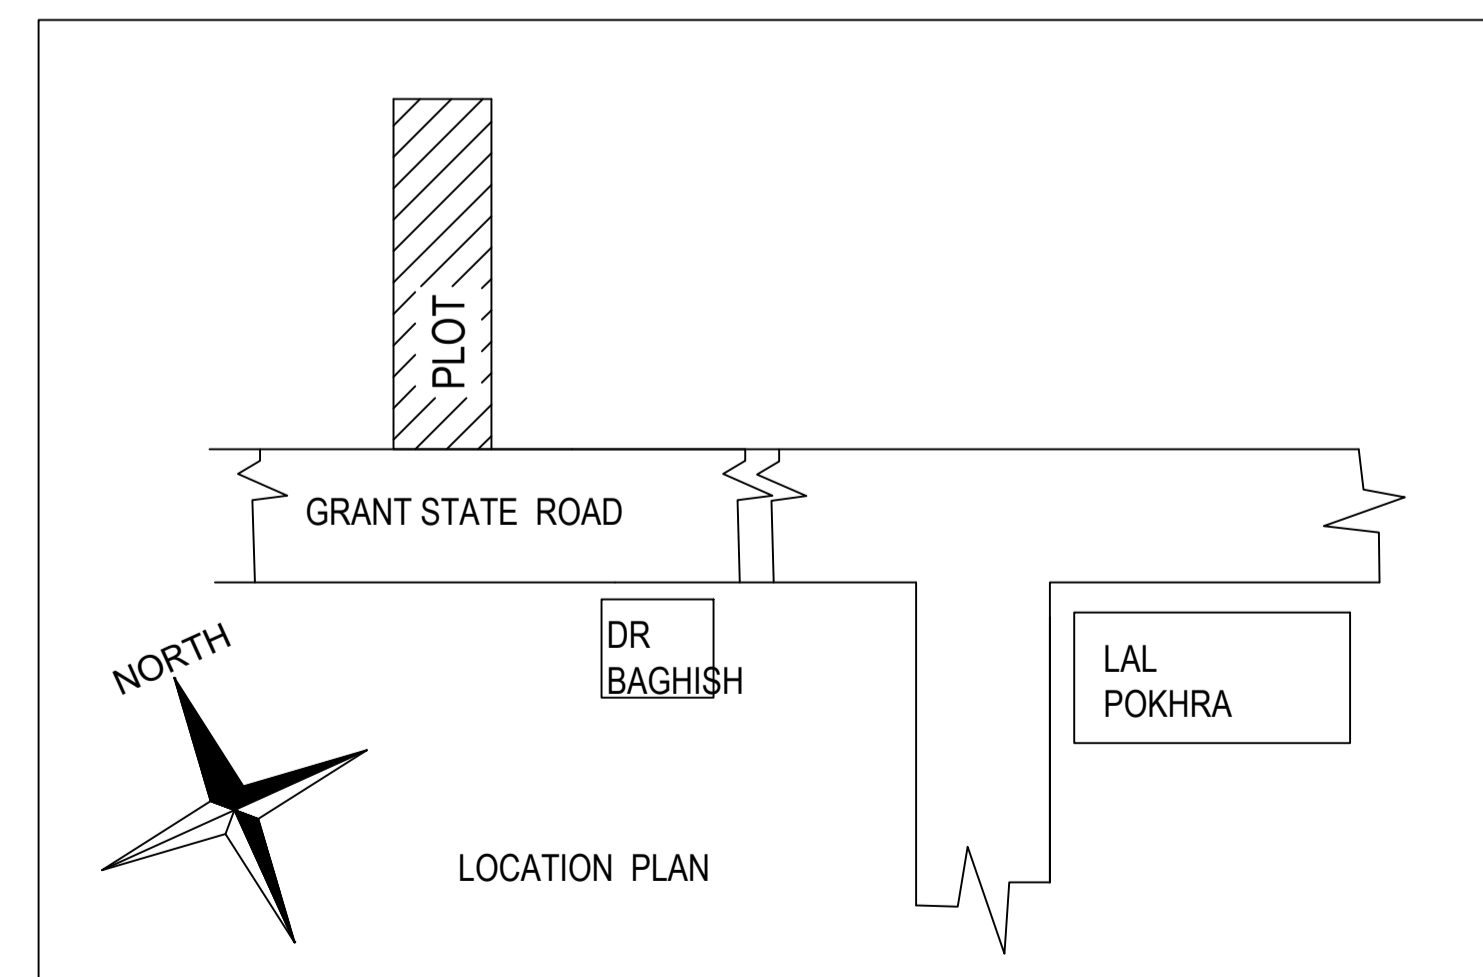
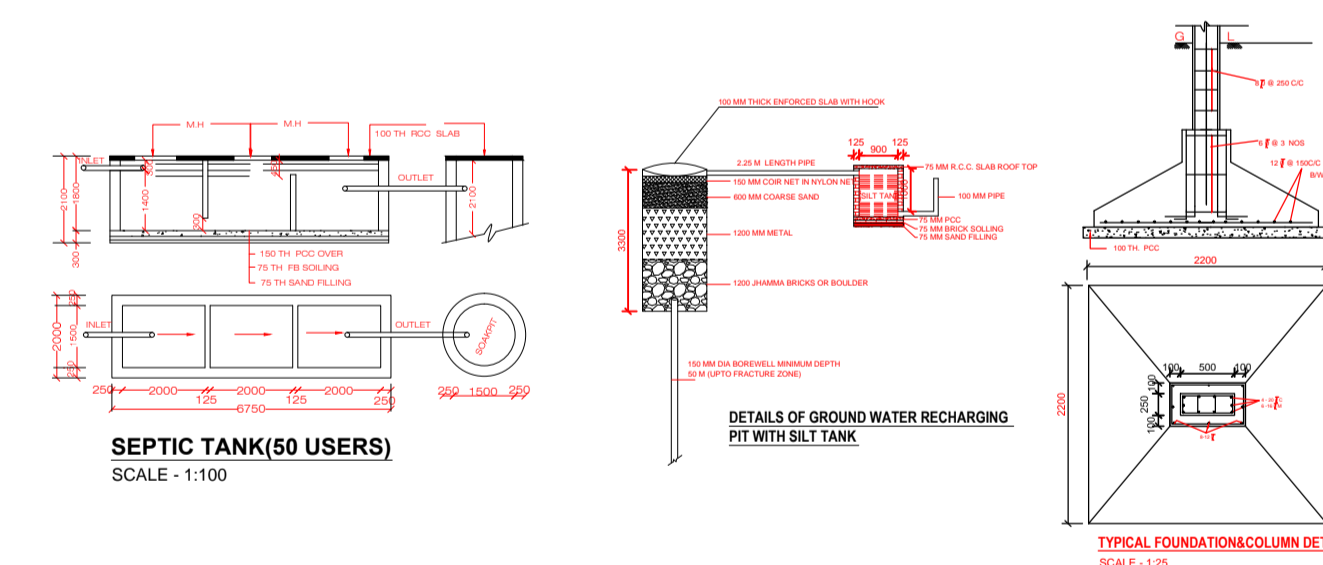
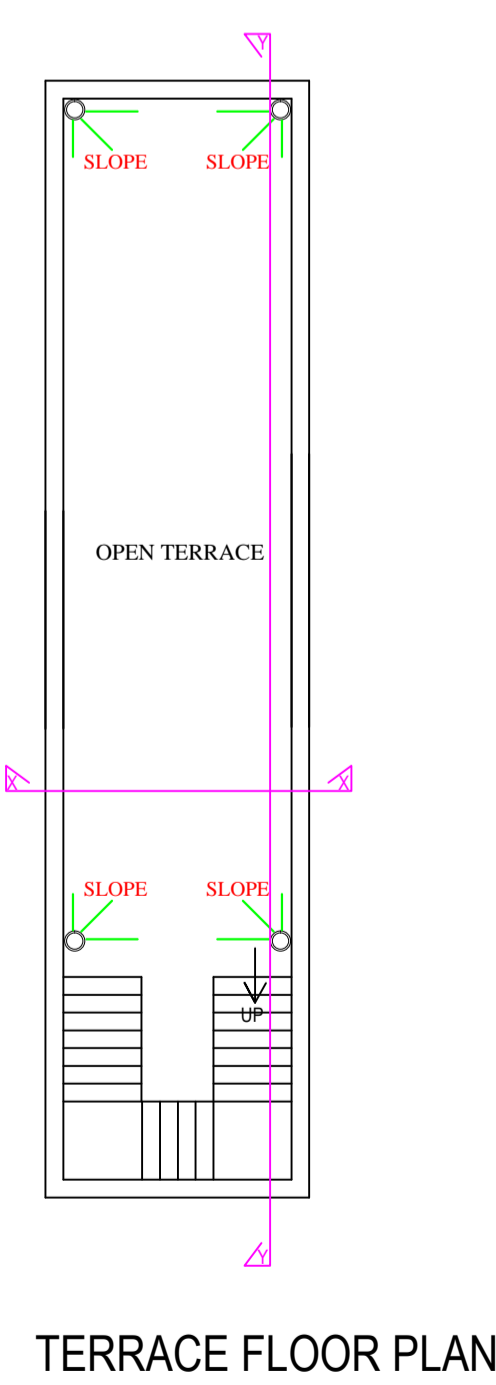
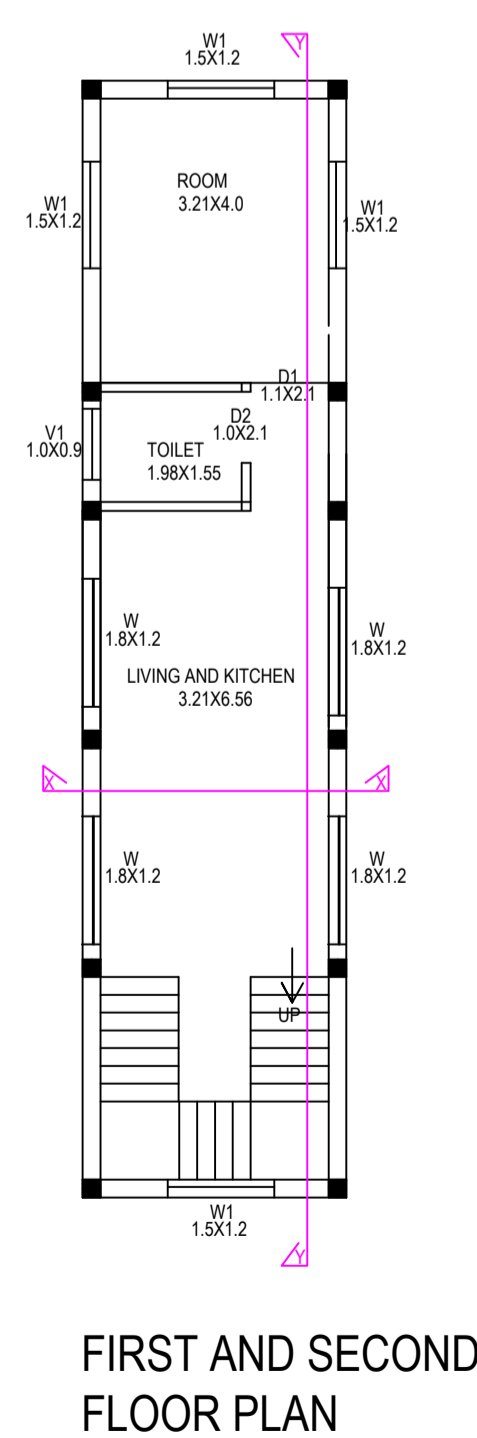
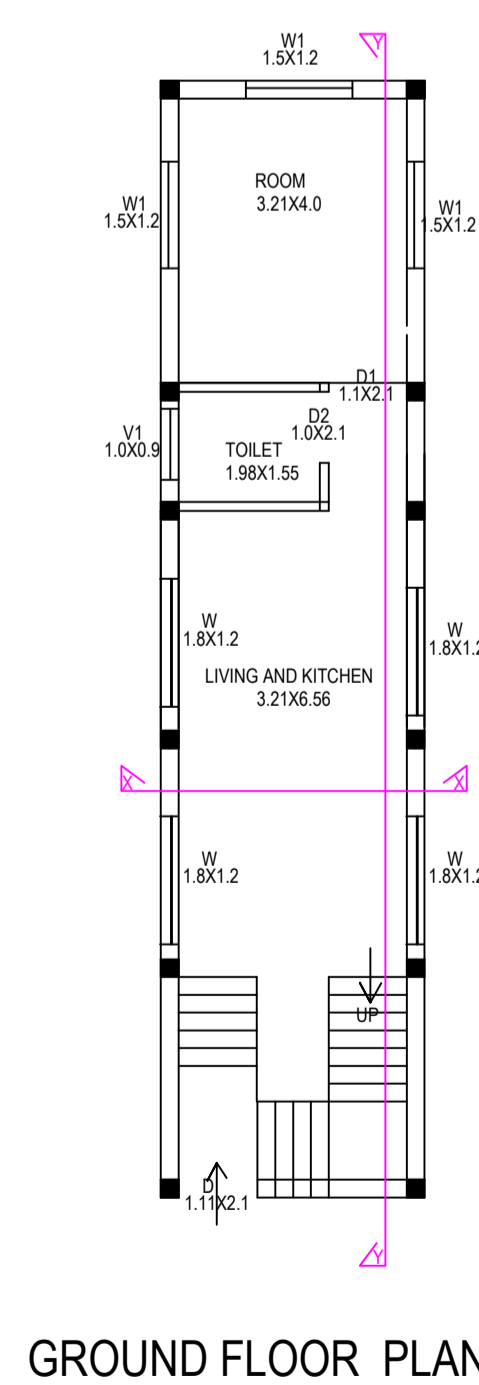
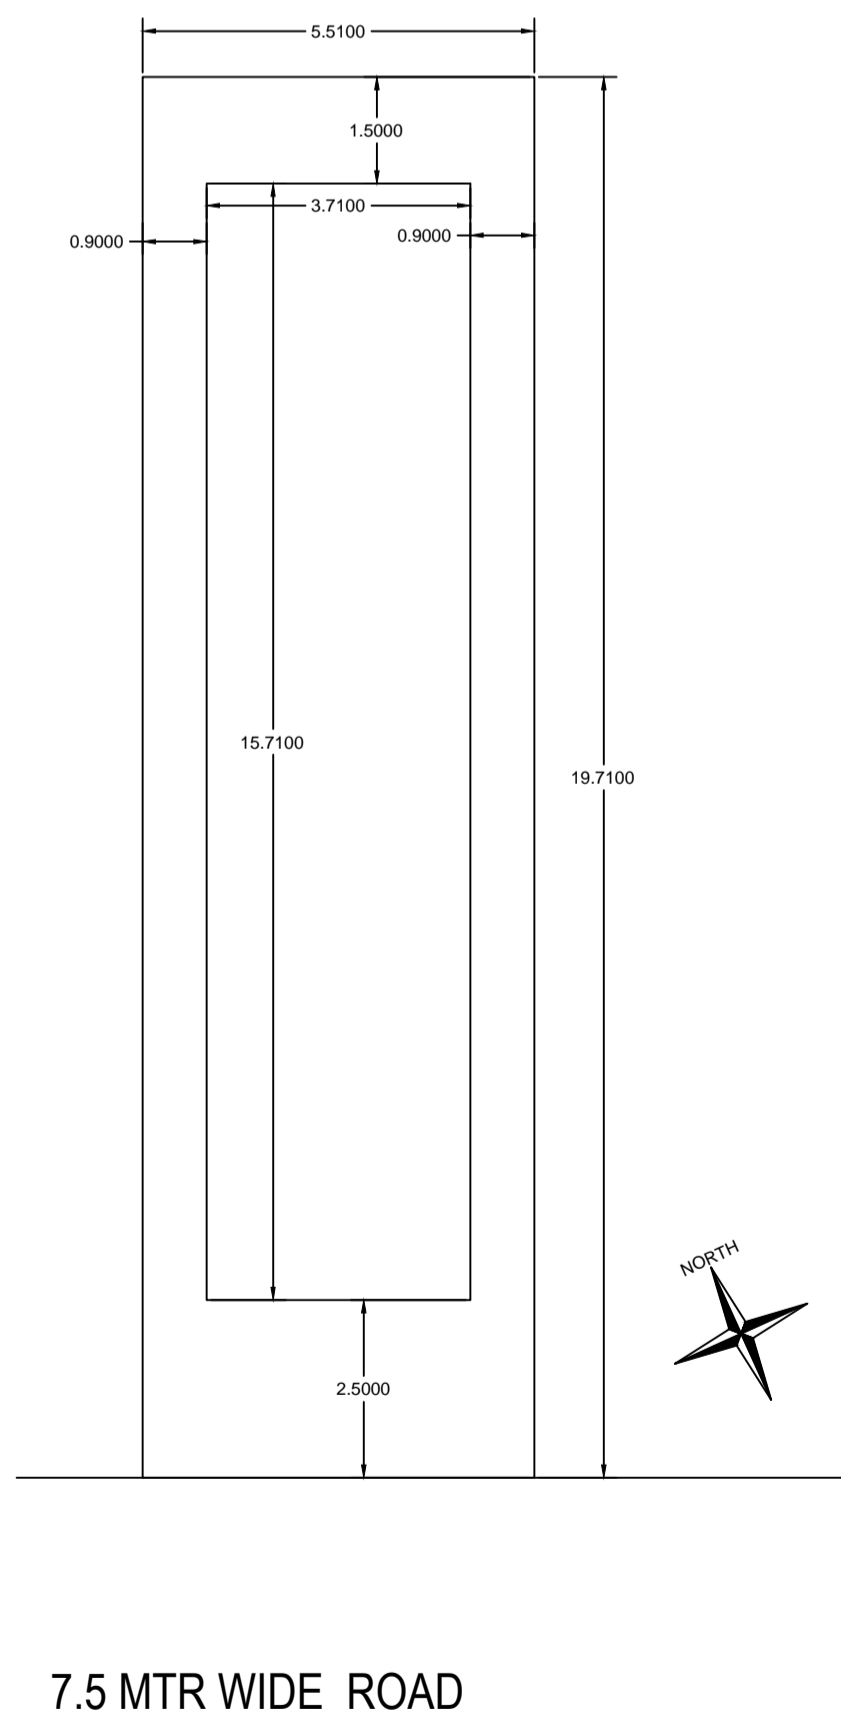
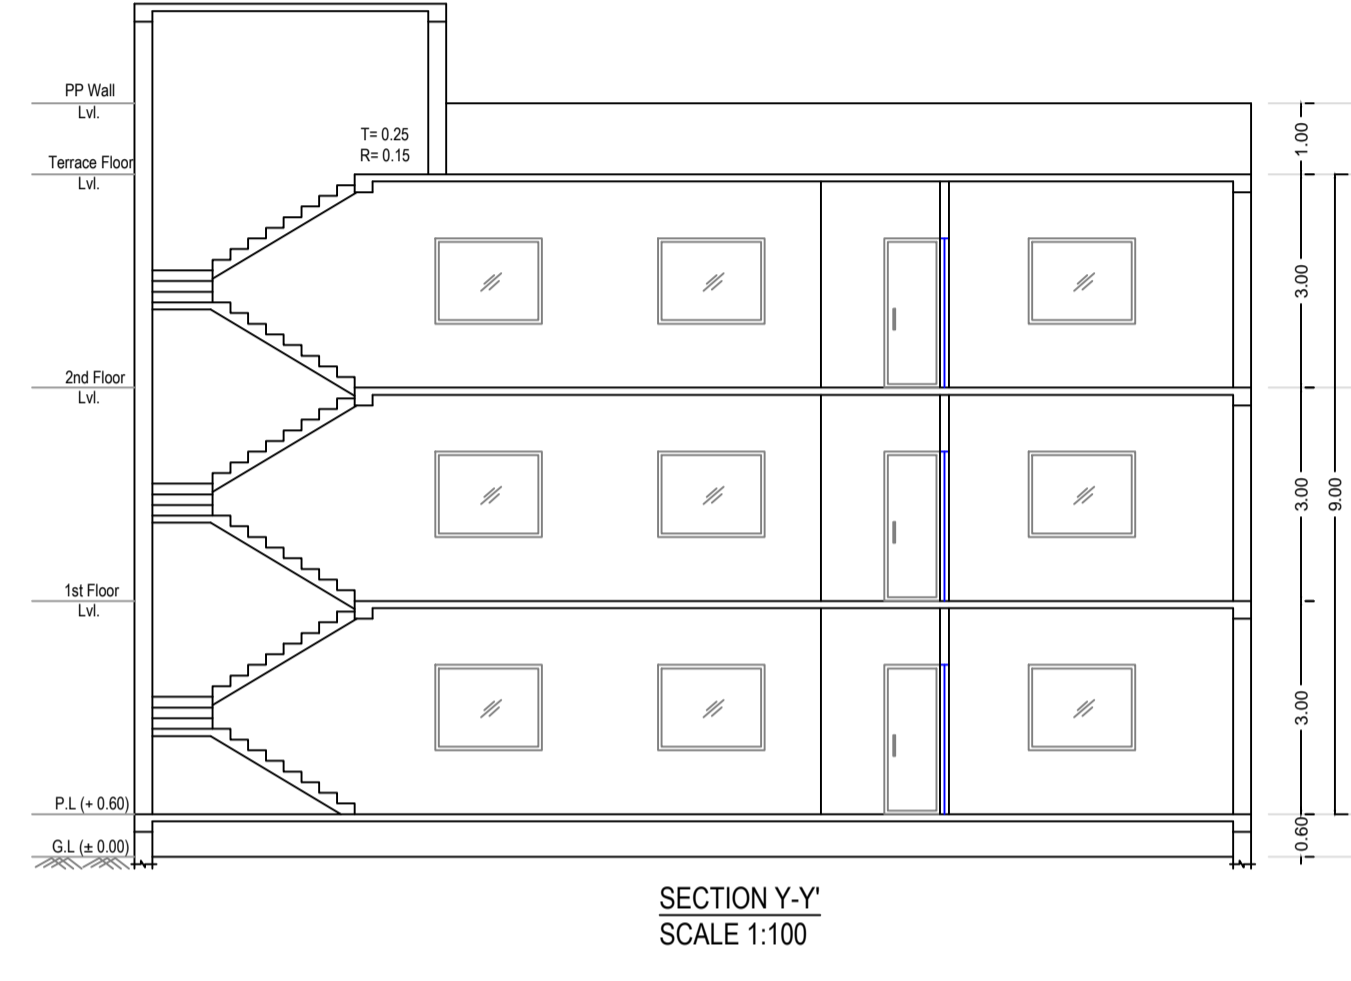
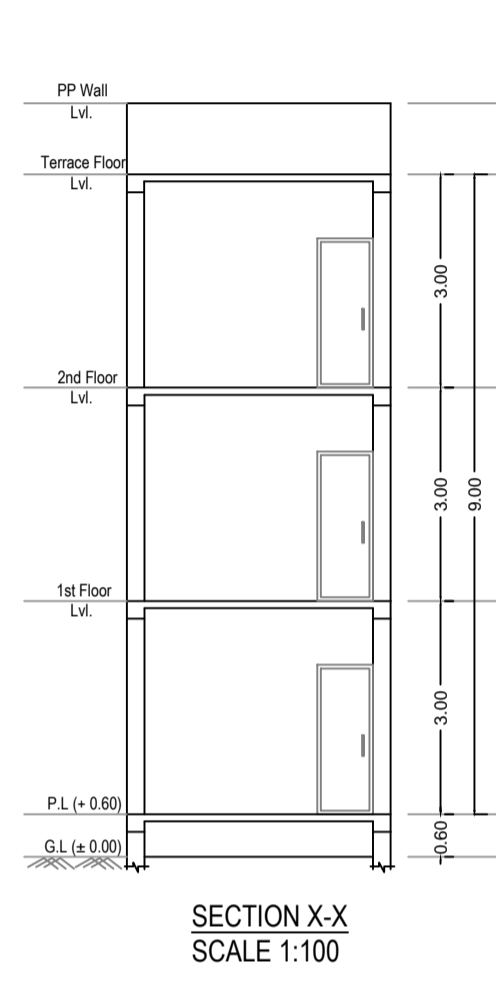
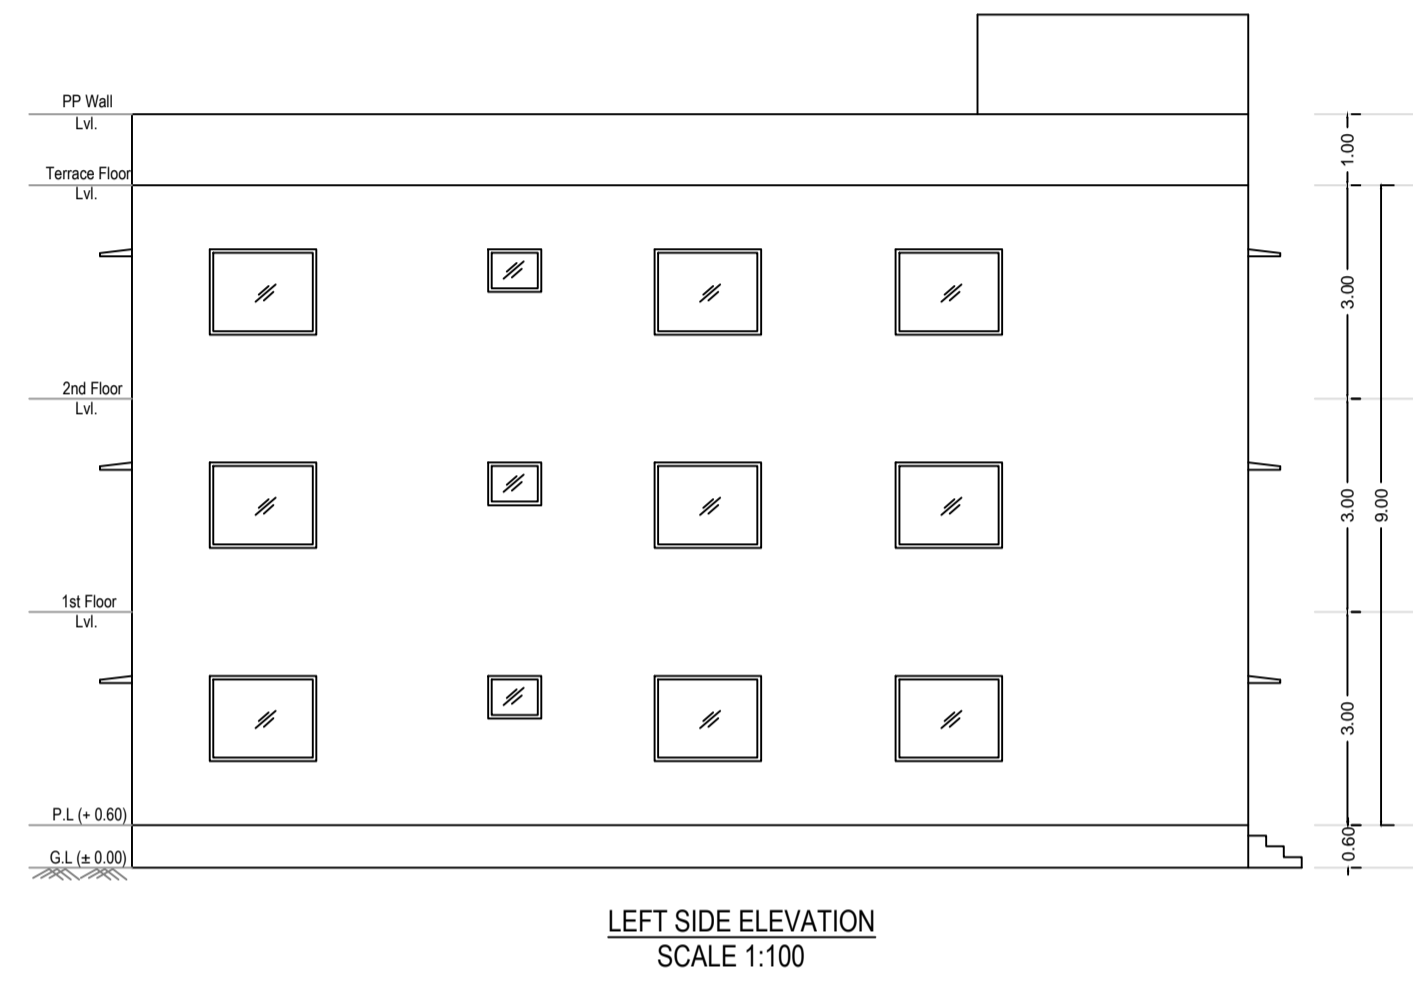


TITLE-

# NAGAR PARISHAD DUMKA

## PROPOSED G+2 STOREYED RESIDENTIAL BUILDING OF SMT SUNITA DEVI

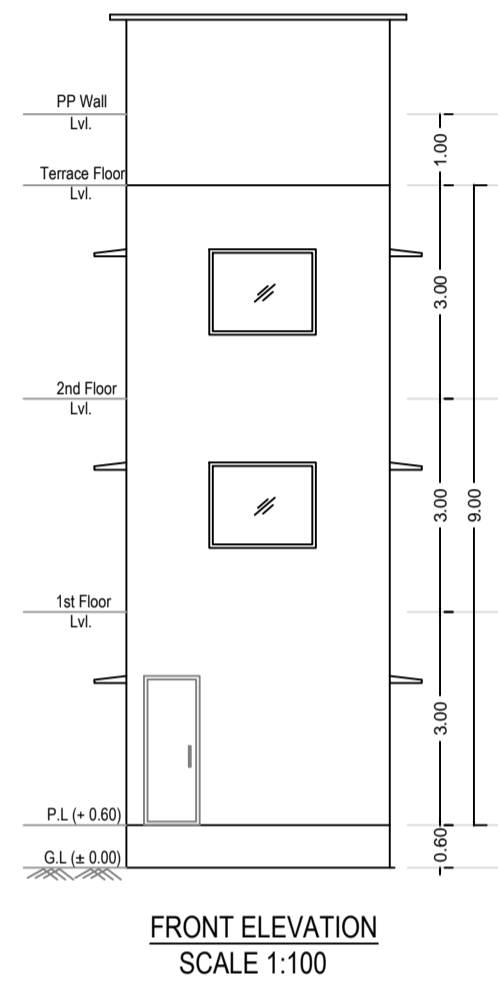

Space for Sanction Authority seal:-

SCHEDULE OF AREA	
PLOT AREA AS PER DEED	(1K-12.5D) 108.73 SQM
PLOT AREA AS PER SITE	108.60 SQ MTR
GROUND FLOOR AREA	58.28 SQM.
TOTAL COVERED AREA	174.84 SQ FT
% OF GROUND COVERAGE	53.66%
FAR	1.60
HEIGHT OF BUILDING	9.0 MTR

**LAND DETAIL**  
 MOUZA DUMKA TOWN NO-07  
 PLOT NO- 343,433 part  
 KHATA NO 32/4/C1  
 WARD NO- 21

- GENERAL SPECIFICATION**
- FOUNDATION :- R.C.C Footing in M-20 Mix & H.Y.S.D Rein , as per design.
  - STRUCTURE :- Columns,Beams, Lintels ,slabs, Stairs etc. shall be in M-20 concrete & H.Y.S.D Reinforcement as per design.
  - SUPER STRUCTURE:- 1st class Bricks in 1:4 CM for single B.W & 1:6 CM for Double Brick work.
  - PLASTER:- 20 mm thick exterior plaster in 1:6 CM, 12mm thk Interior plaster in 1:6 CM & 6mm thk plaster in 1:4 CM over R.C.C .
  - FLOORING :- I.P.S Flooring in Parking Area , Marble flooring in kitchen & toilet & Mosaic tiles flooring in all Rooms & Lobby .
  - PAINTING:- Two coats of Cement based water Proofing paint over Exterior surfaces, Two coats of O.B.D over interior wall Enamel Paint over priming coat on Doors, Window & Grills etc.
  - WATER PROOFING:- Approved quality of water proofing treatment over Terrace Floor & Down Slab.

THIS IS TO CERTIFY THAT THE STRUCTURE DESIGN OF THE BUILDING WILL BE AS PER I.S. 1893/1984 & 4326/1993 MAKE THE SAME EARTH QUAKE RESISTANT

**SCHEDULE OF OPENINGS( In mts )**

TYPE	WIDTH	HT	SILL	DESCRIPTION
D	1200	2100	00	TIMBER FRAME, FLUSH DOOR
D1	1100	2100	00	TIMBER FRAME, FLUSH DOOR
D2	900	2100	00	ALUMINUM FRAME & SHUTTER
W	1800	1200	900	ALUMINUM FRAME & SHUTTER
W1	1500	1200	900	ALUMINUM FRAME & SHUTTER
W2	1000	1500	900	ALUMINUM FRAME & SHUTTER
V	1000	600	2100	ALUMINUM FRAME & SHUTTER

TITLE-

**PROPOSED G+2 STOREYED RESIDENTIAL BUILDING OF SMT SUNITA DEVI**

CLIENT'S SIGNATURE -

ARCHITECT/ LICENCE ENGINEER SIGNATURE -

NOTES  
 ALL DIMENSION ARE IN MTR UNLESS MENTION OTHERWISE

SHEET No.  
1/1

SCALE 1:100

SCALE 1:100