


0075 DT 11-6-21

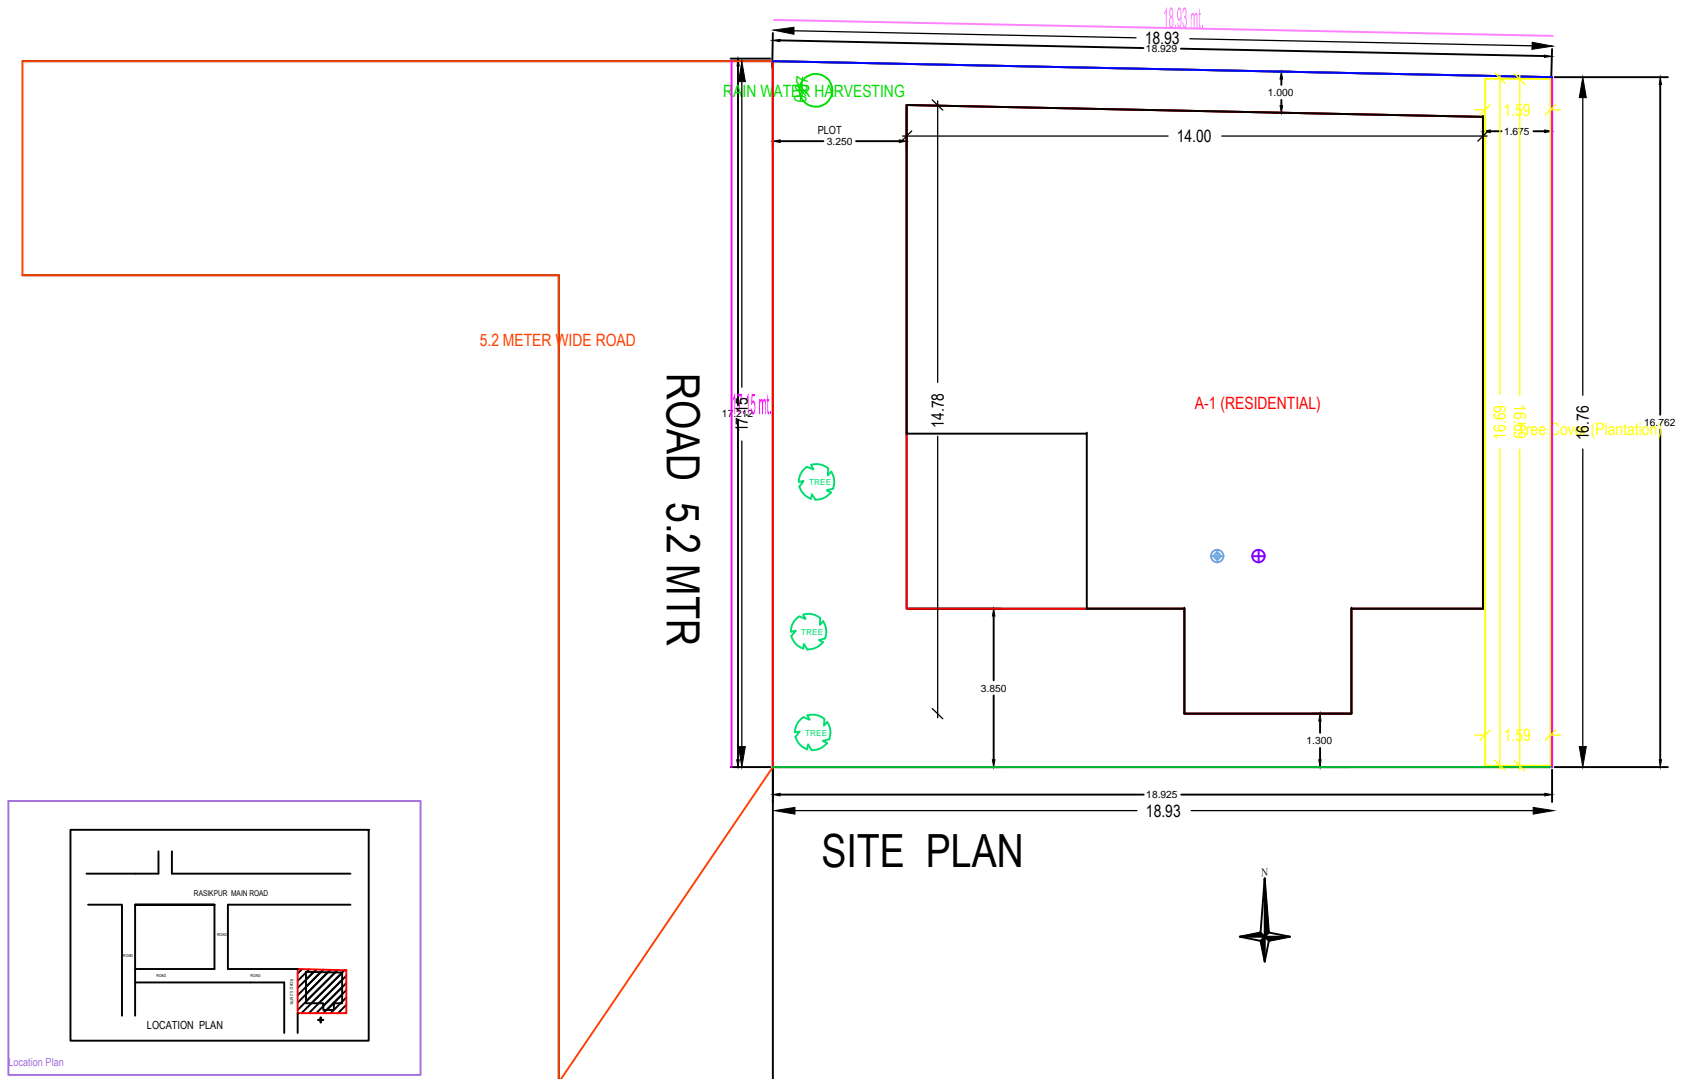

SITE PLAN AND KEY PLAN