



SITE PLAN AND LOCATION PLAN

REF 72 DT 28-08-2021

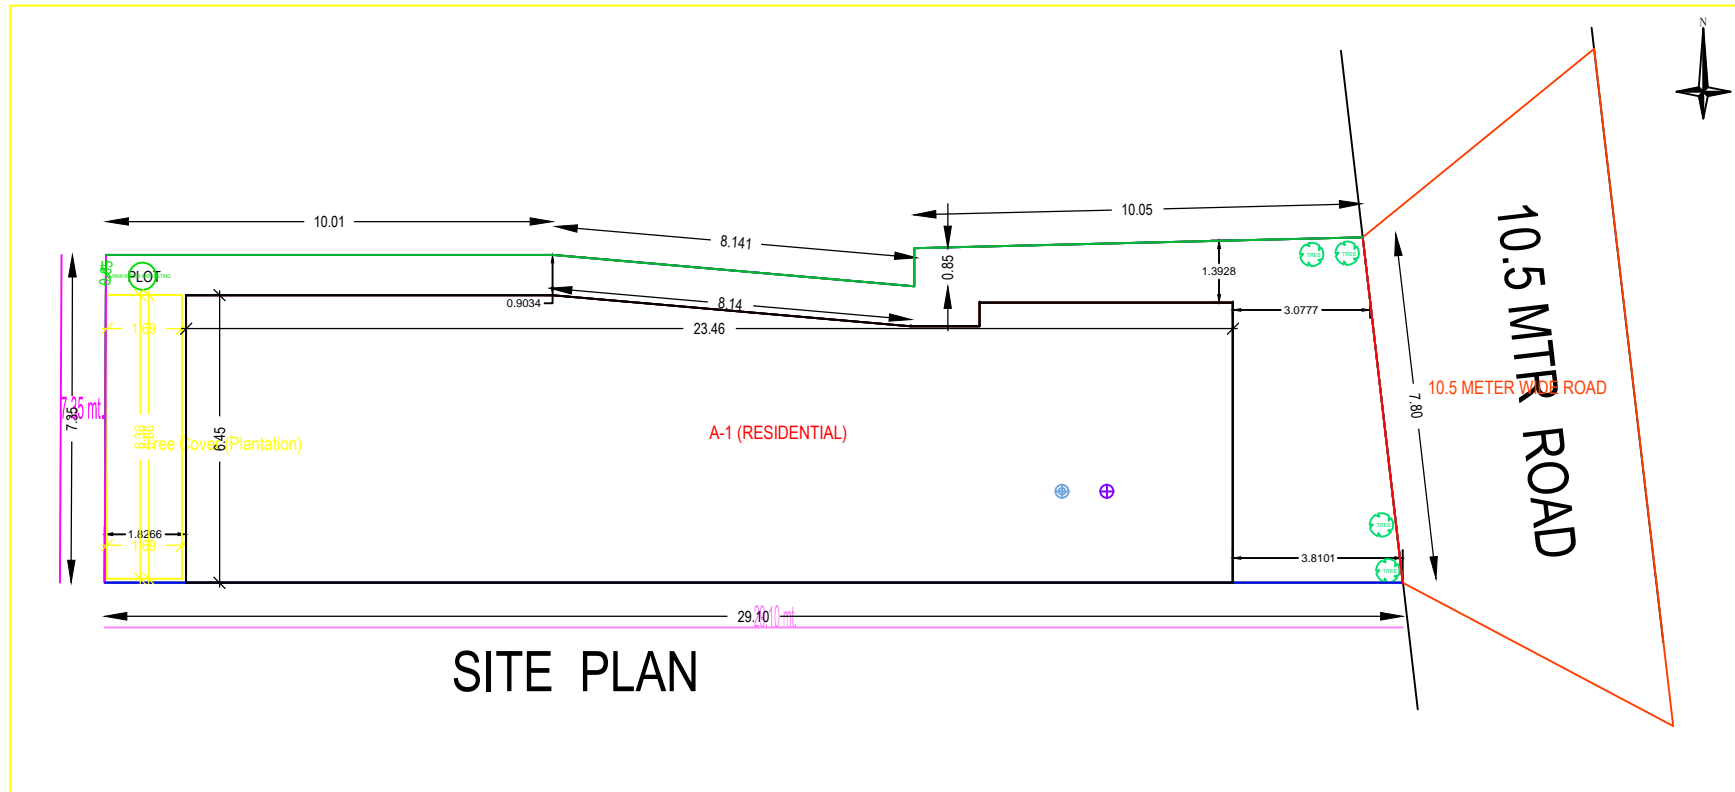

SITE PLAN

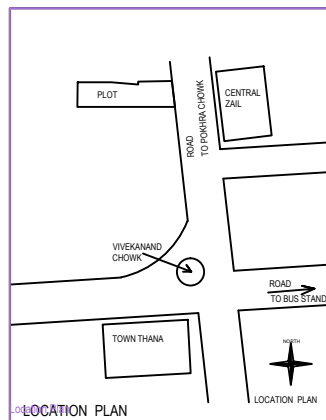

LOCATION PLAN