



76 DT 6-9-21

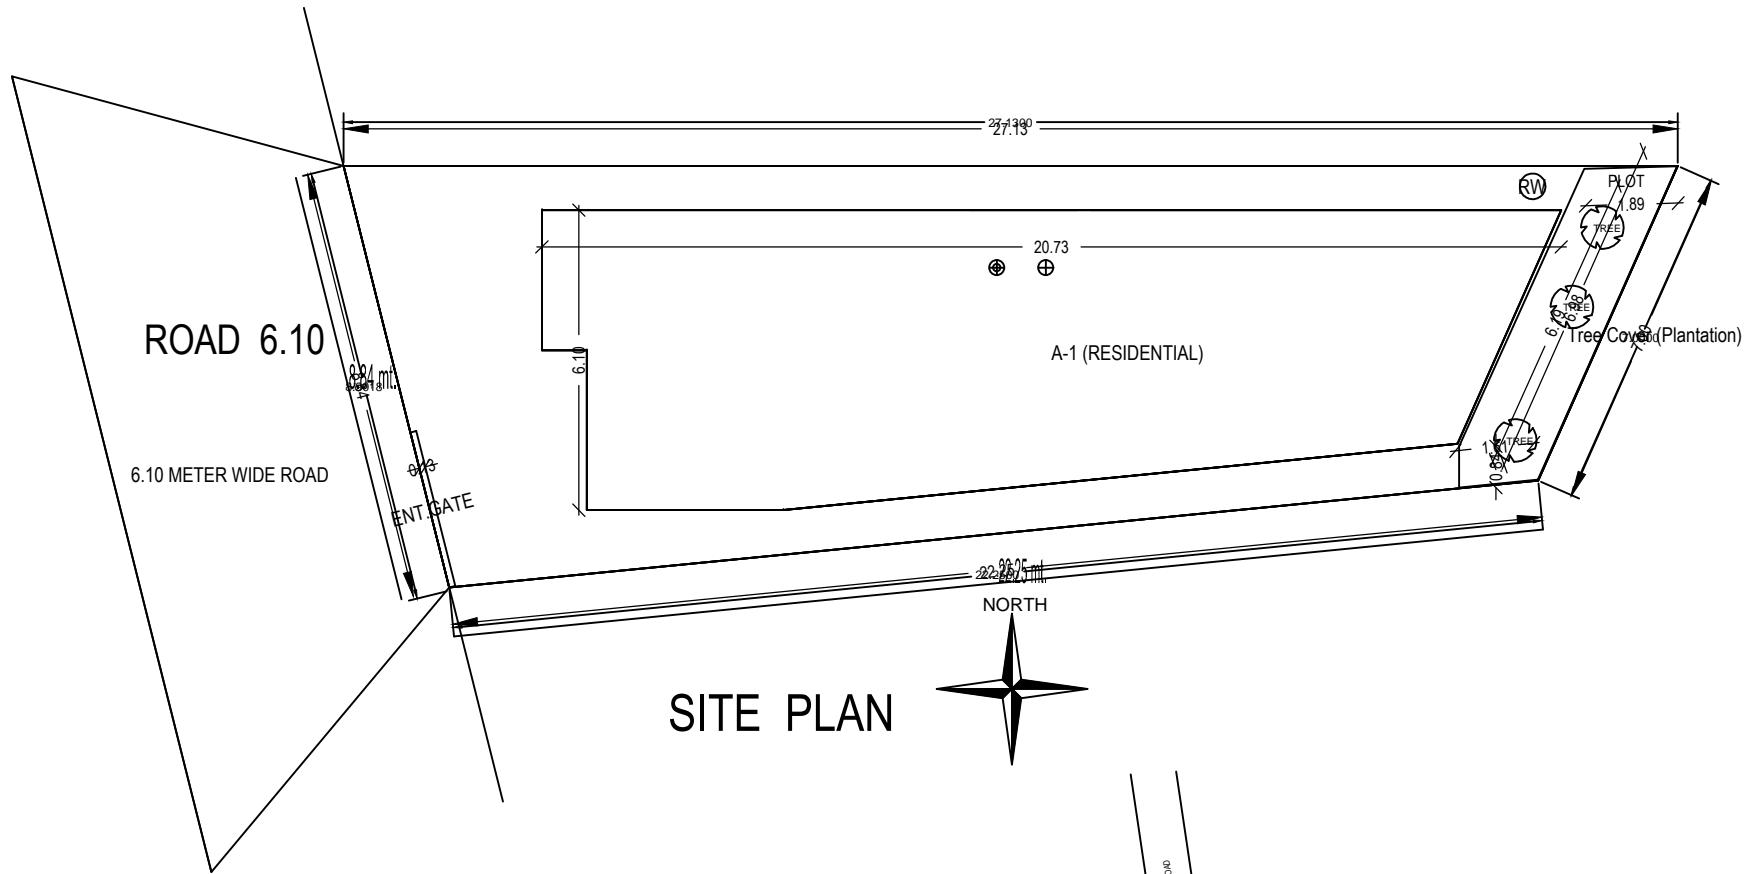

SITE PLAN

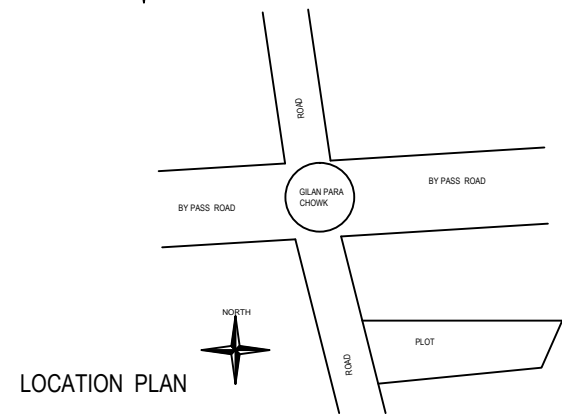

LOCATION PLAN