


101 DT 4-12-23

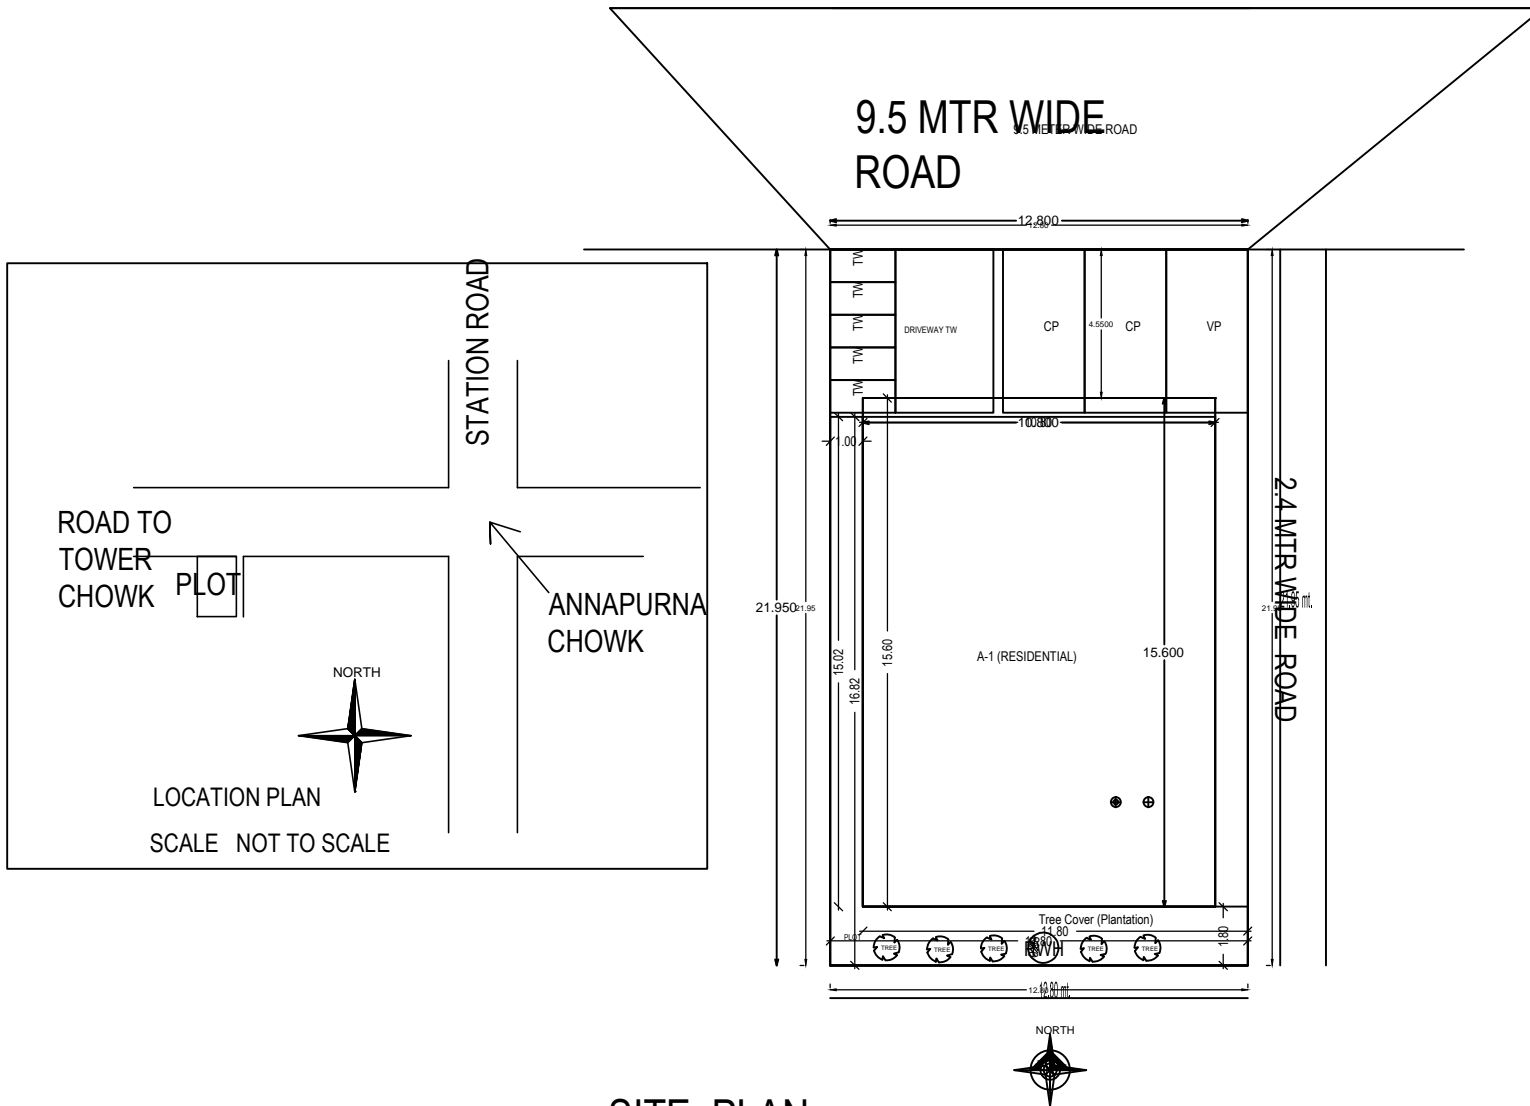

SITE PLAN